
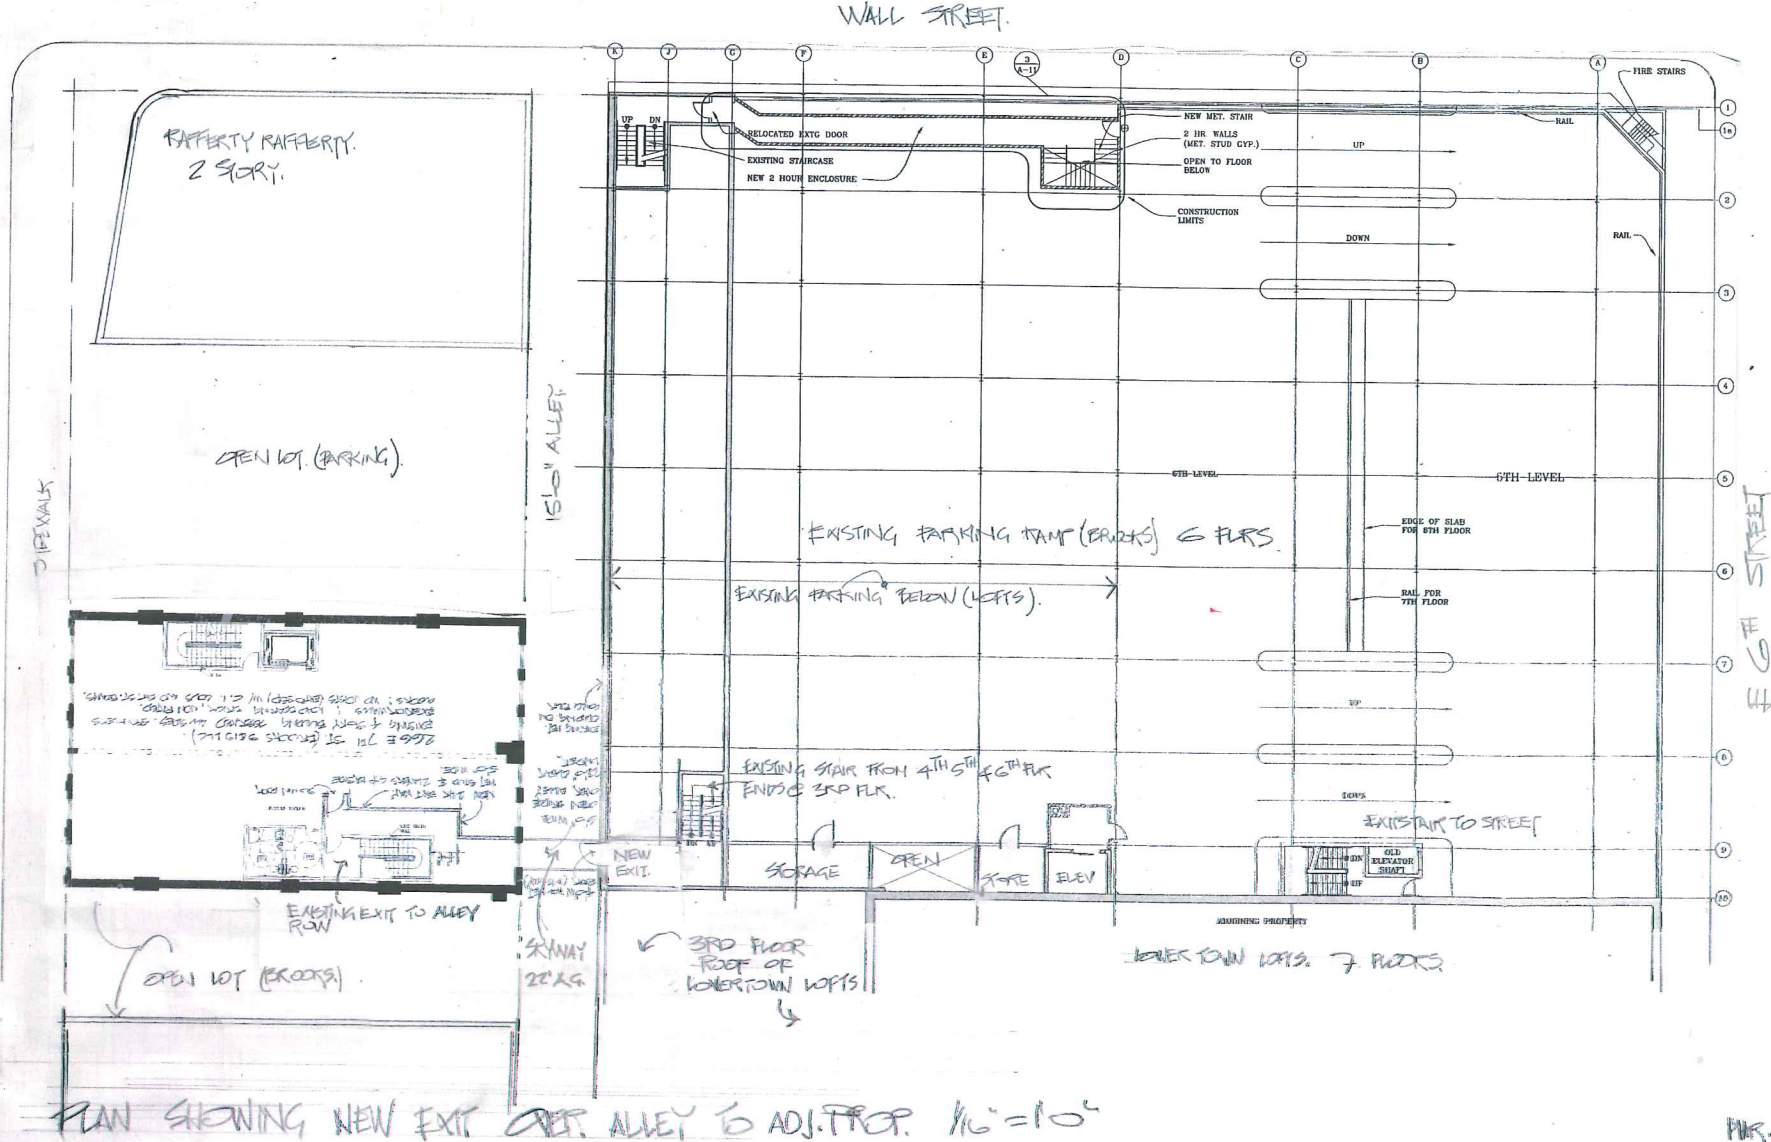
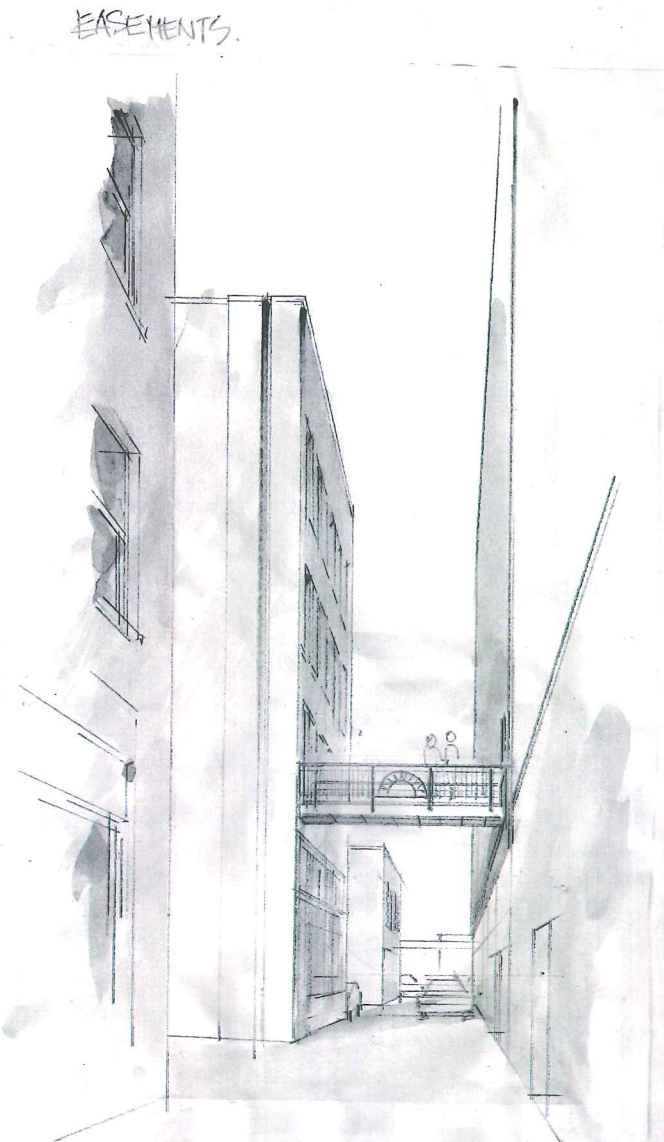
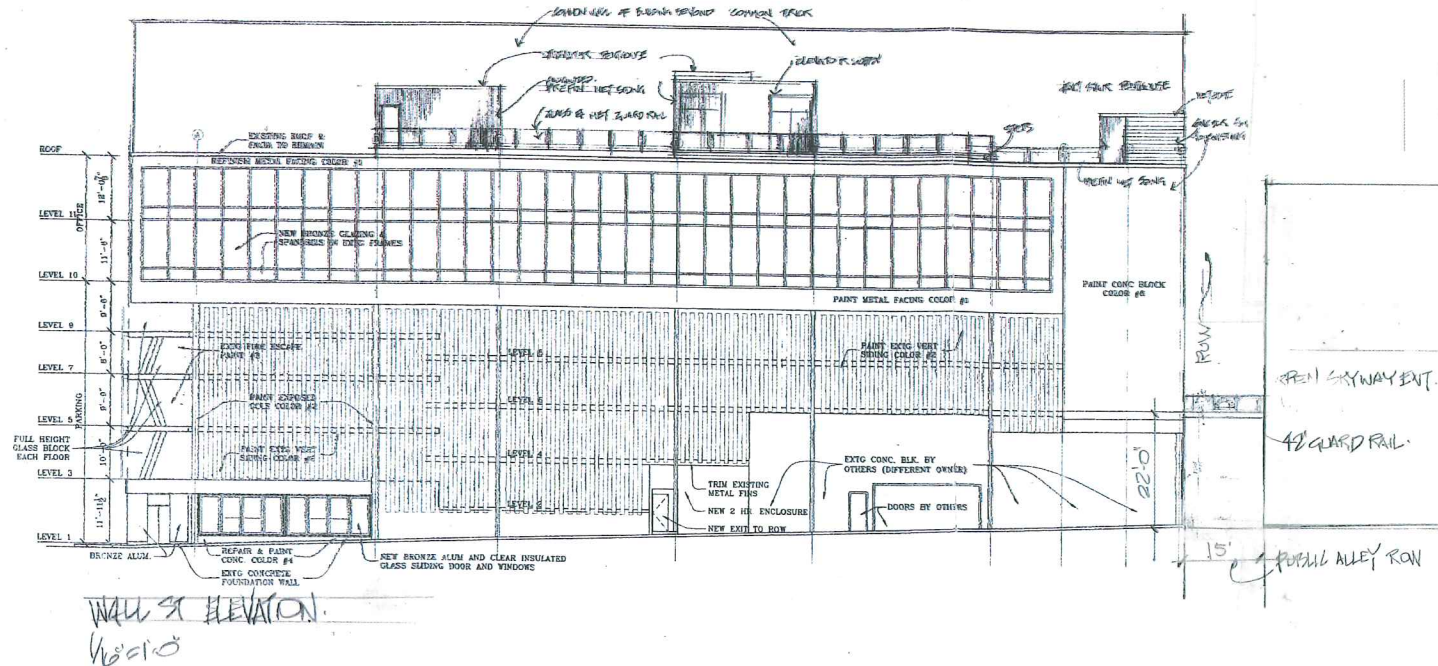


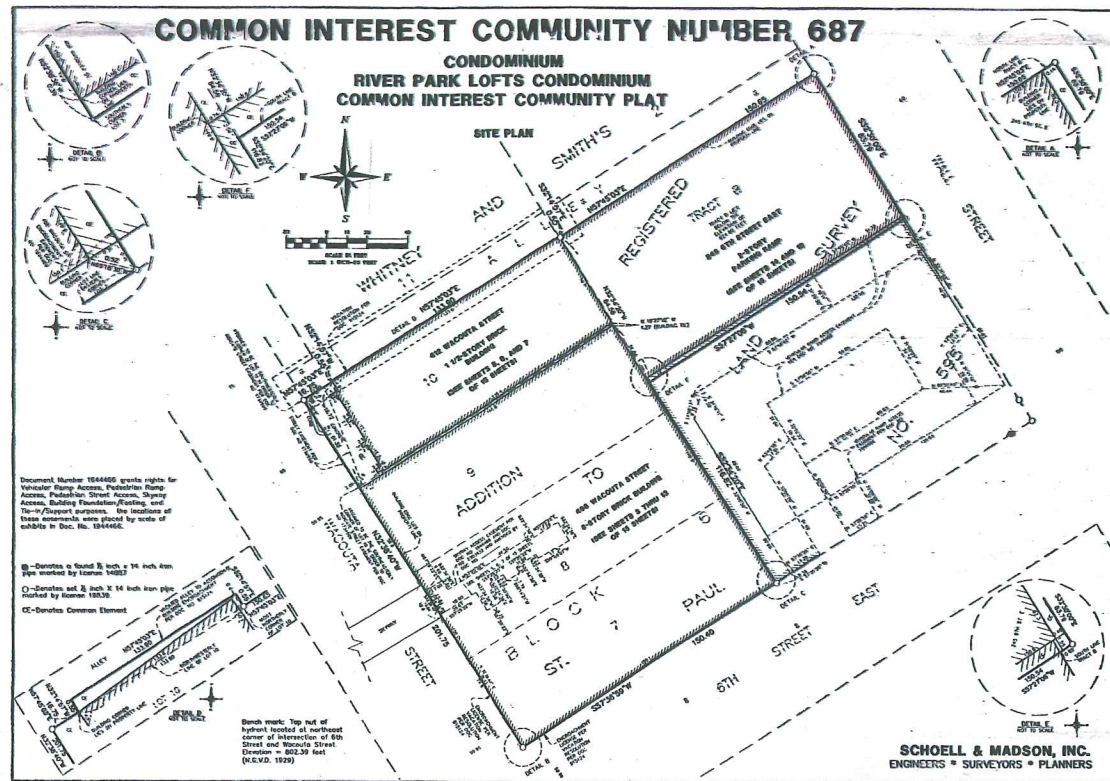

GLESSION ARCHITECTS
 ARCHITECTS + PLANNERS
 1775 BOWMAN ST. E.
 SAINT PAUL, MN 55101
 TEL: 651-762-9900
 FAX: 651-762-9900

**CAD FILE: 2: SAINT PAUL
 PARKING RAMP/GARAGE PLAN.DWG
 DRAWN BY: BCM
 CHECKED BY: DJG
 DATE DRAWN: 11/17/2010**


**3RD FLOOR EXIT
 TO ADJACENT PROP.**

**OWNER:
 9 AND 19 PROPERTIES LLC
 366 JACKSON STREET
 SAINT PAUL, MN 55101**

**PROJECT:
 200TH EAST 8TH STREET
 PARKING RAMP
 SAINT PAUL, MN 55101**

**SHEET #
 A6E**

MAR. 11 '13 R₁₁

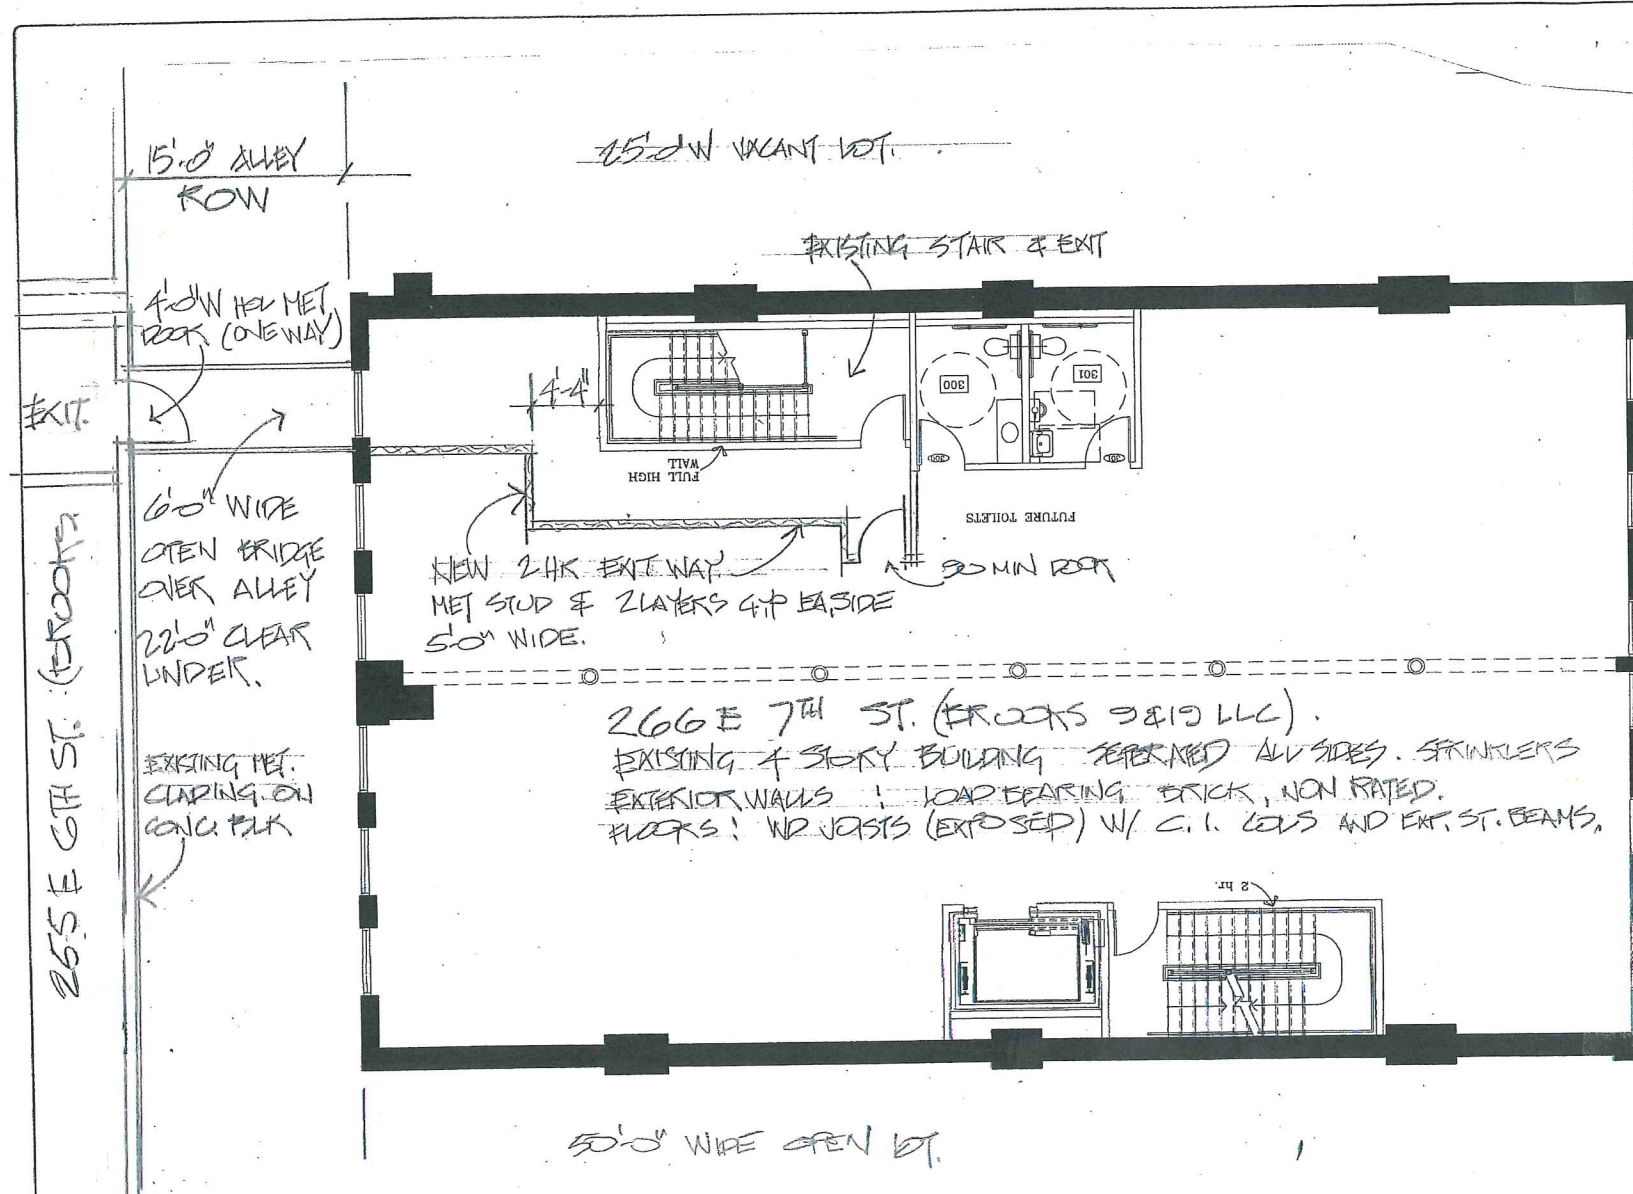

1 SECOND FLOOR PLAN
A-6 SCALE: 1/8" = 1'-0"

OWNER: FROOKS 9&19 LLC
266 E 7TH ST
SAINT PAUL, MN 55101

OWNER: FROOKS 9&19 LLC
266 E 7TH ST
SAINT PAUL, MN 55101

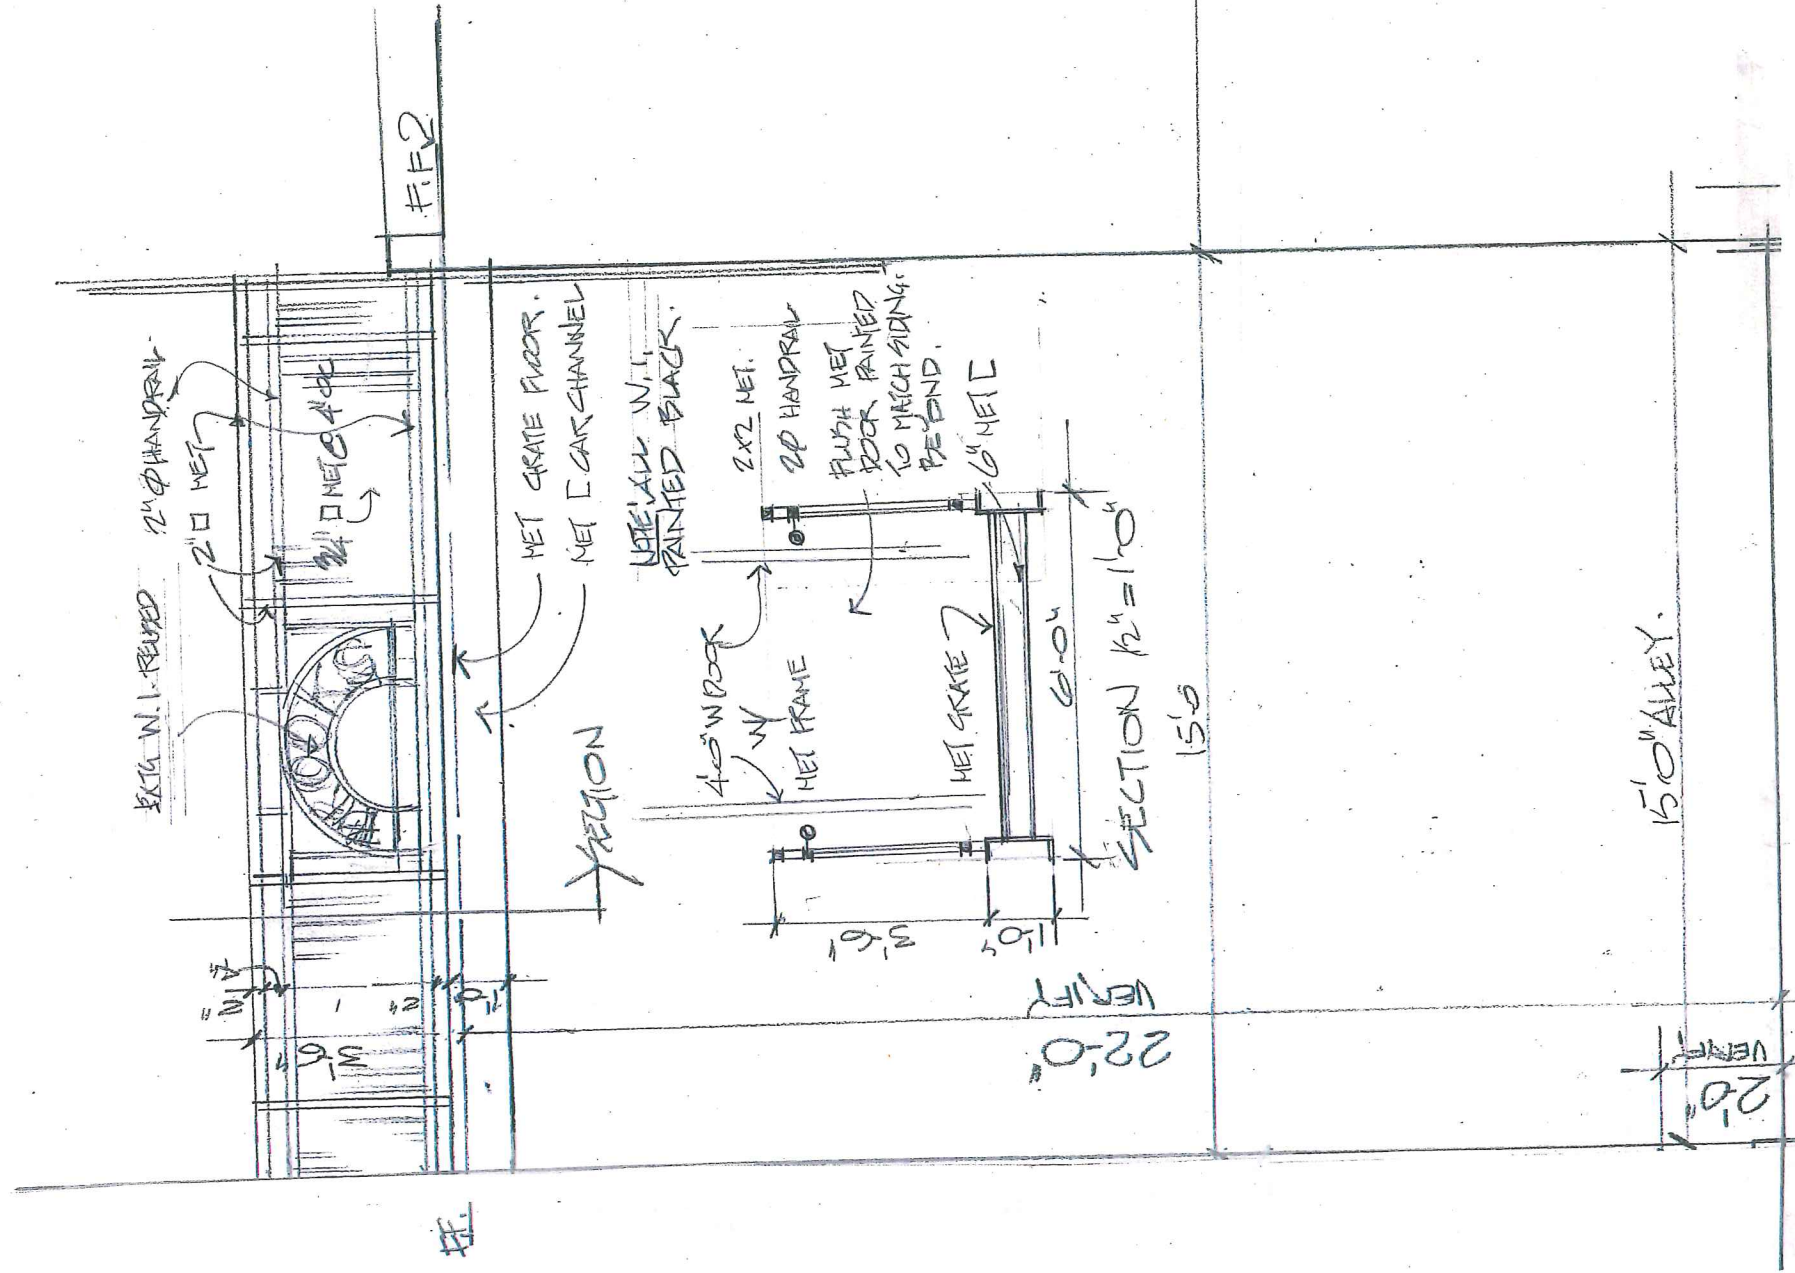

PROJECT: 250TH EAST 6TH STREET
SAINT PAUL, MN 55101

OWNER: HANSEN, LLC
300 JACKSON STREET
SAINT PAUL, MN 55101

SHEET TITLE:
ALLEYWAY
HARD IS.

CAD FILE: SAINT PAUL
DRAWN BY: BCM
CHECKED BY: DIG
DATE DRAWN: 11/17/2010

GLUSON ARCHITECTS
ARCHITECTS & PLANNERS
1775 E. 24TH AVE.
ST. PAUL, MN 55104
TEL: 651.222.1234
FAX: 651.222.1235

DATE: 11/17/2010

A4