


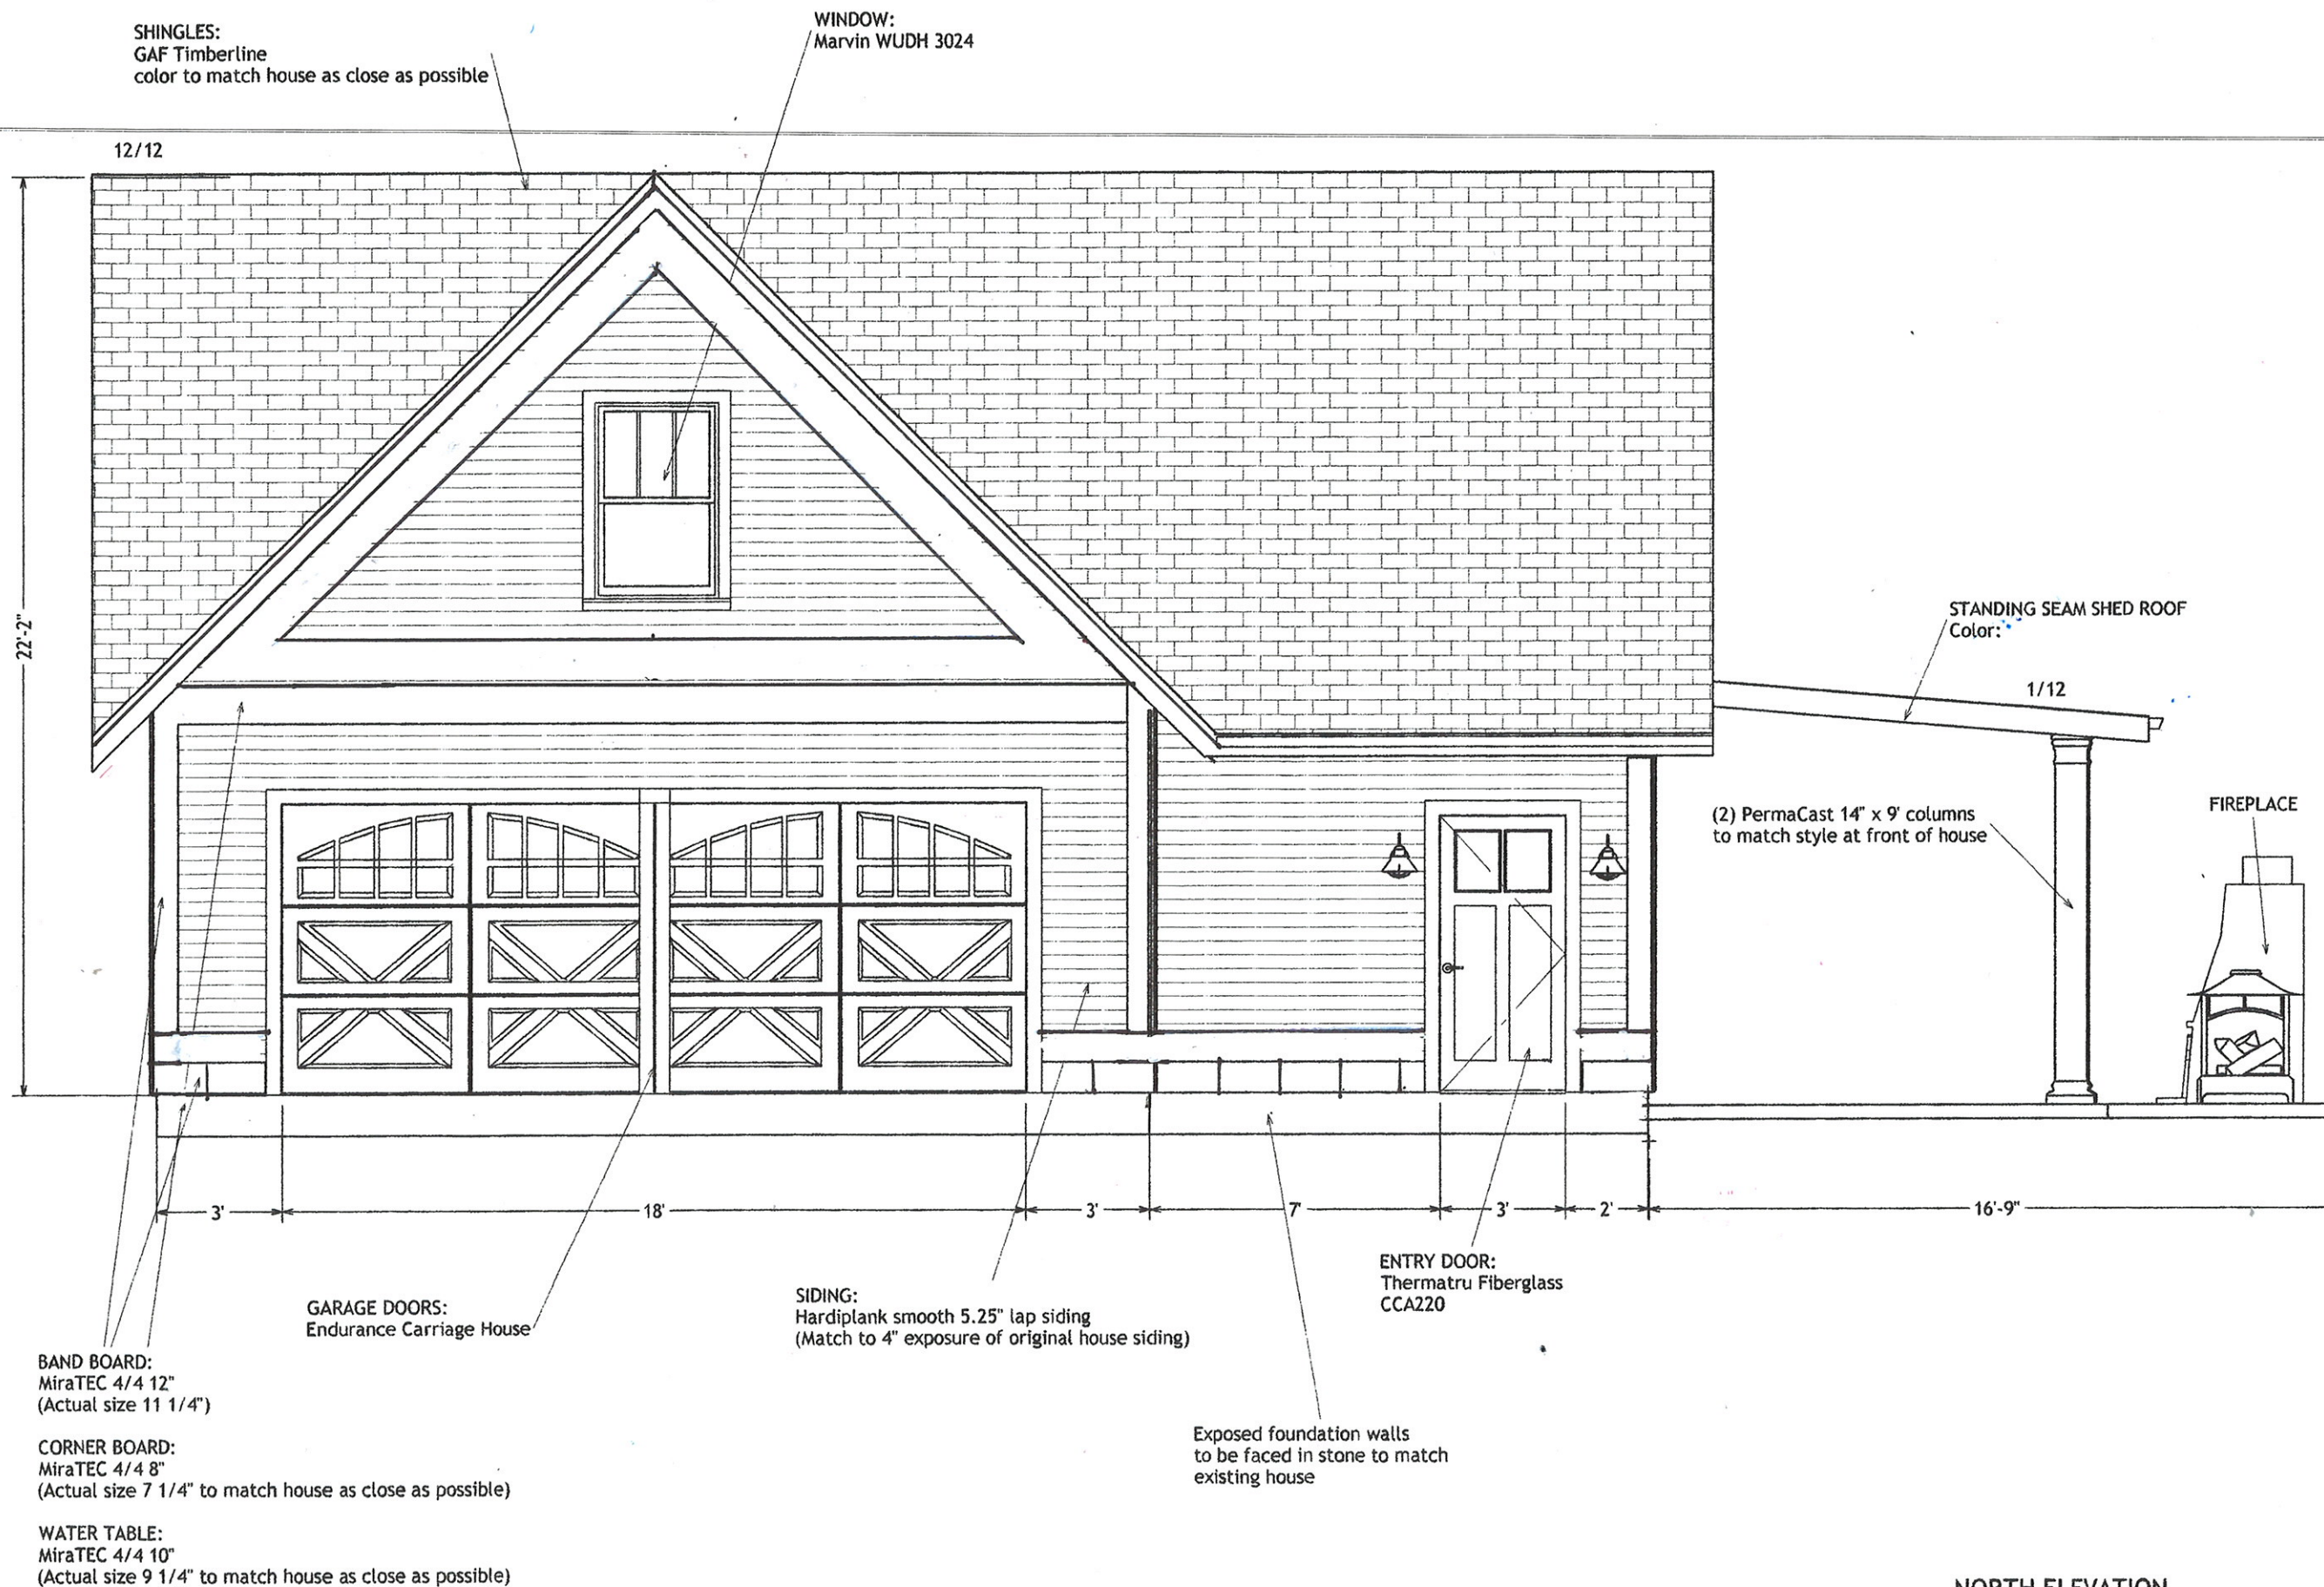

NORTH ELEVATION

SCALE:
1/4" = 1'-0"

SHEET:
4 OF 8

DRAWN BY:
Nancy Peters Sparrow
Lisa Stoll
DATE:
5/31/2013

VERTICAL GRAIN BUILDERS
for garage construction at:
Jonathan and Connie Cook
536 Holly Avenue
St. Paul, MN 55102

DRAWINGS FOR:

SPARROW & STOLL
LLC