

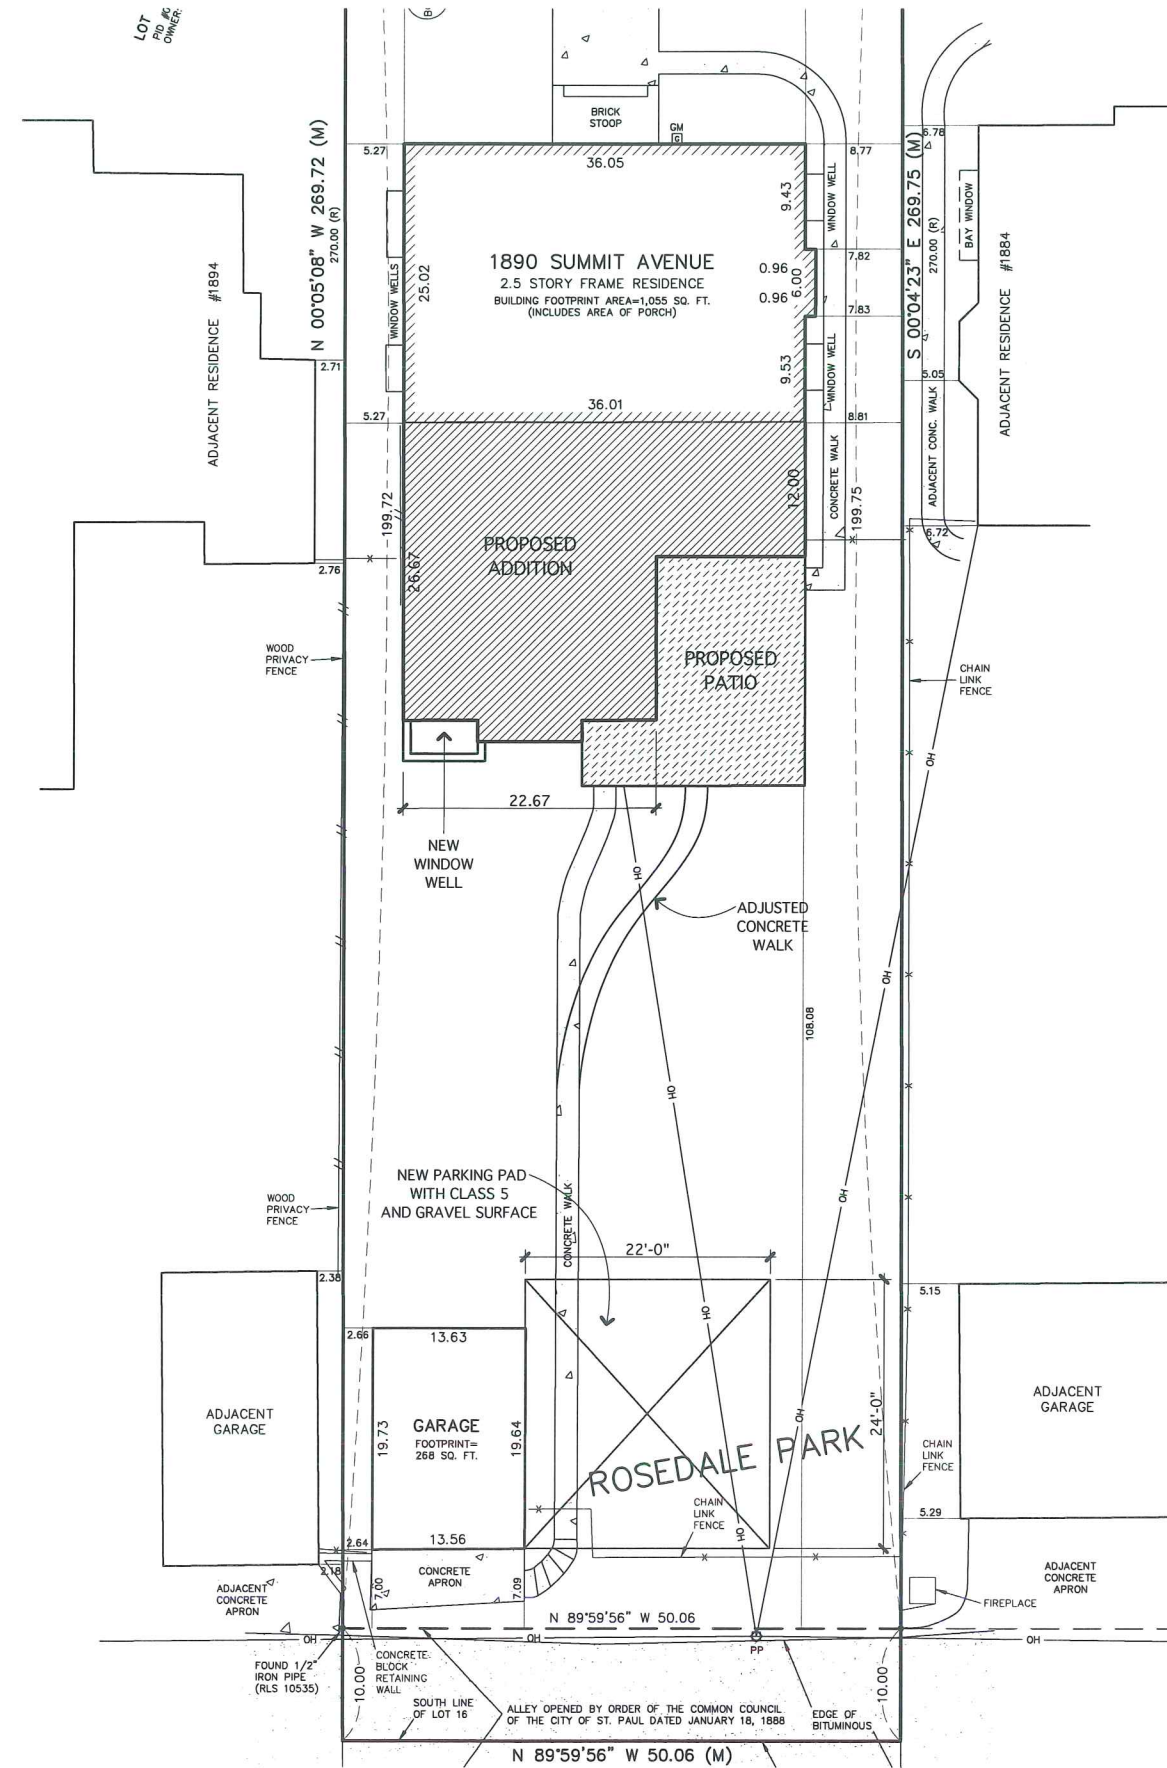
 


 

SITE SURVEY

SCALE: 1" = 10'

 

www.kellarchitects.com

MARZOLF addition + remodel
1890 Summit Avenue
St. Paul, MN 55105

This drawing is provided as an instrument of Service by Kelli Architects and is intended for use on this project only. Kelli Architects is the author and the owner of these instruments and retains all common law statutory and other reserved rights, including copyright. Any reproduction, use or disclosure of the designs, arrangements or information contained herein without the prior written consent of Kelli Architects is strictly prohibited.

© Kelli Architects 2013

© Kell Architects 2013

Project Number:	13008
-----------------	-------


Drawn By: D.J.W.

Checked By:	M.K.C.
-------------	--------

Date: HPC: 1 August 2013

Sheet No:

00

 

SCALE: 1/4" = 1'-0"



01



821 Raymond Ave., Ste. 400
St. Paul, Minnesota 55114
612-812-5687

www.kellarchitects.com

MARZOLF addition + remodel
1890 Summit Avenue
St. Paul, MN 55105

This drawing is provided as an instrument of service by Kell Architects and is intended for use on this project only. Kell Architects is the author and the owner of these instruments and retains all common law statutory and other reserved rights, including copyright. Any reproduction, use or disclosure of the designs, arrangements or information contained herein without the prior written consent of Kell Architects is strictly prohibited.

© Kell Architects 2013

Project Number: 13008


Drawn By: D.J.W.

Checked By: M.K.C.

Date: HPC: 1 August 2013

Sheet No:

02

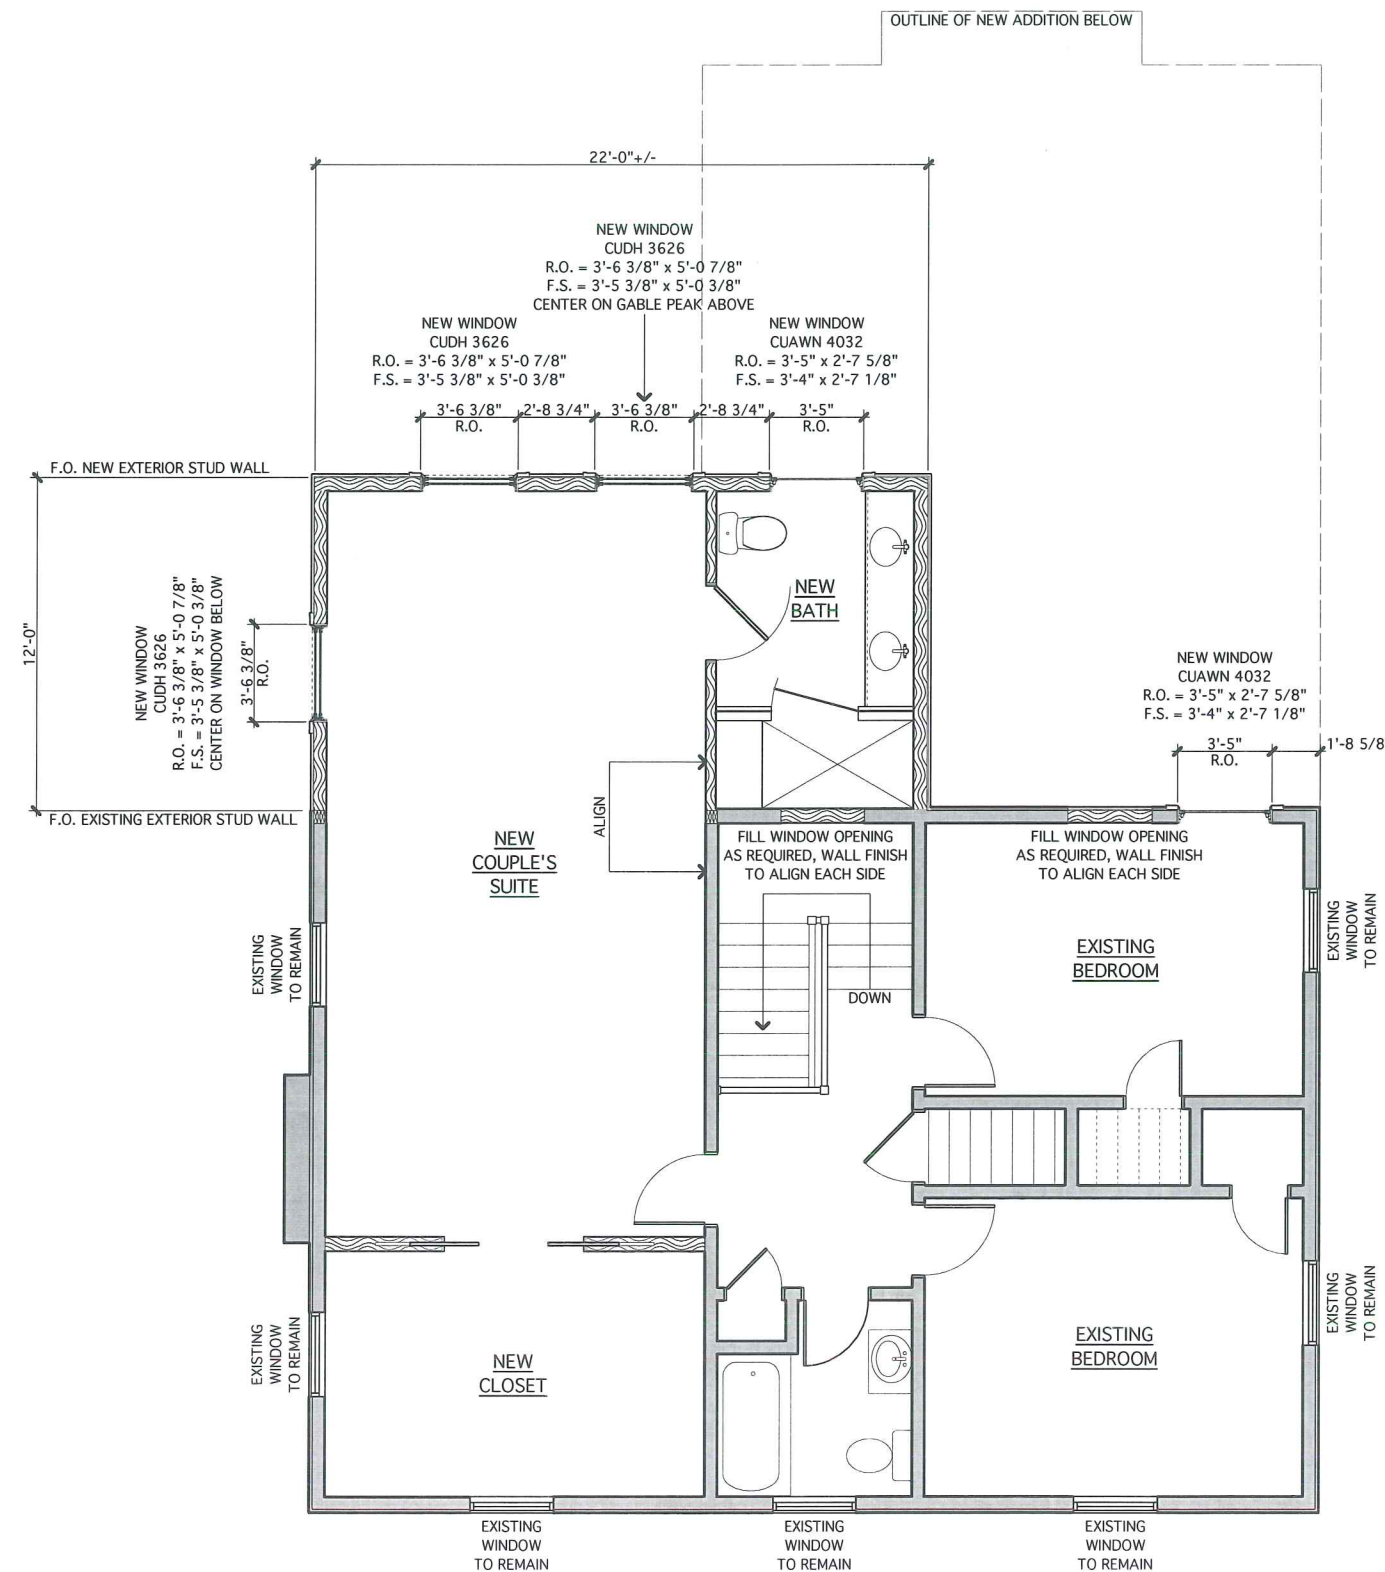


UPPER LEVEL PLAN - addition + remodel

SCALE: 1/4" = 1'-0"



© Kell Architects 201

Sheet No: 03

 

1
03



821 Raymond Ave., Ste. 400
St. Paul, Minnesota 55114
612-812-5687
www.kellarchitects.com


MARZOLF addition + remodel
1890 Summit Avenue
St. Paul, MN 55105

This drawing is provided as an instrument of service by Kell Architects and is intended for use on this project only. Kell Architects is the author and the owner of these instruments and retains all common law statutory and other reserved rights, including copyright. Any reproduction, use or disclosure of the drawings, arrangements or information contained herein without the prior written consent of Kell Architects is strictly prohibited.

© Kell Architects 2013

Project Number: 13008
Drawn By: D.J.W.
Checked By: M.K.C.
Date: HPC: 1 August 2013

Sheet No: 04

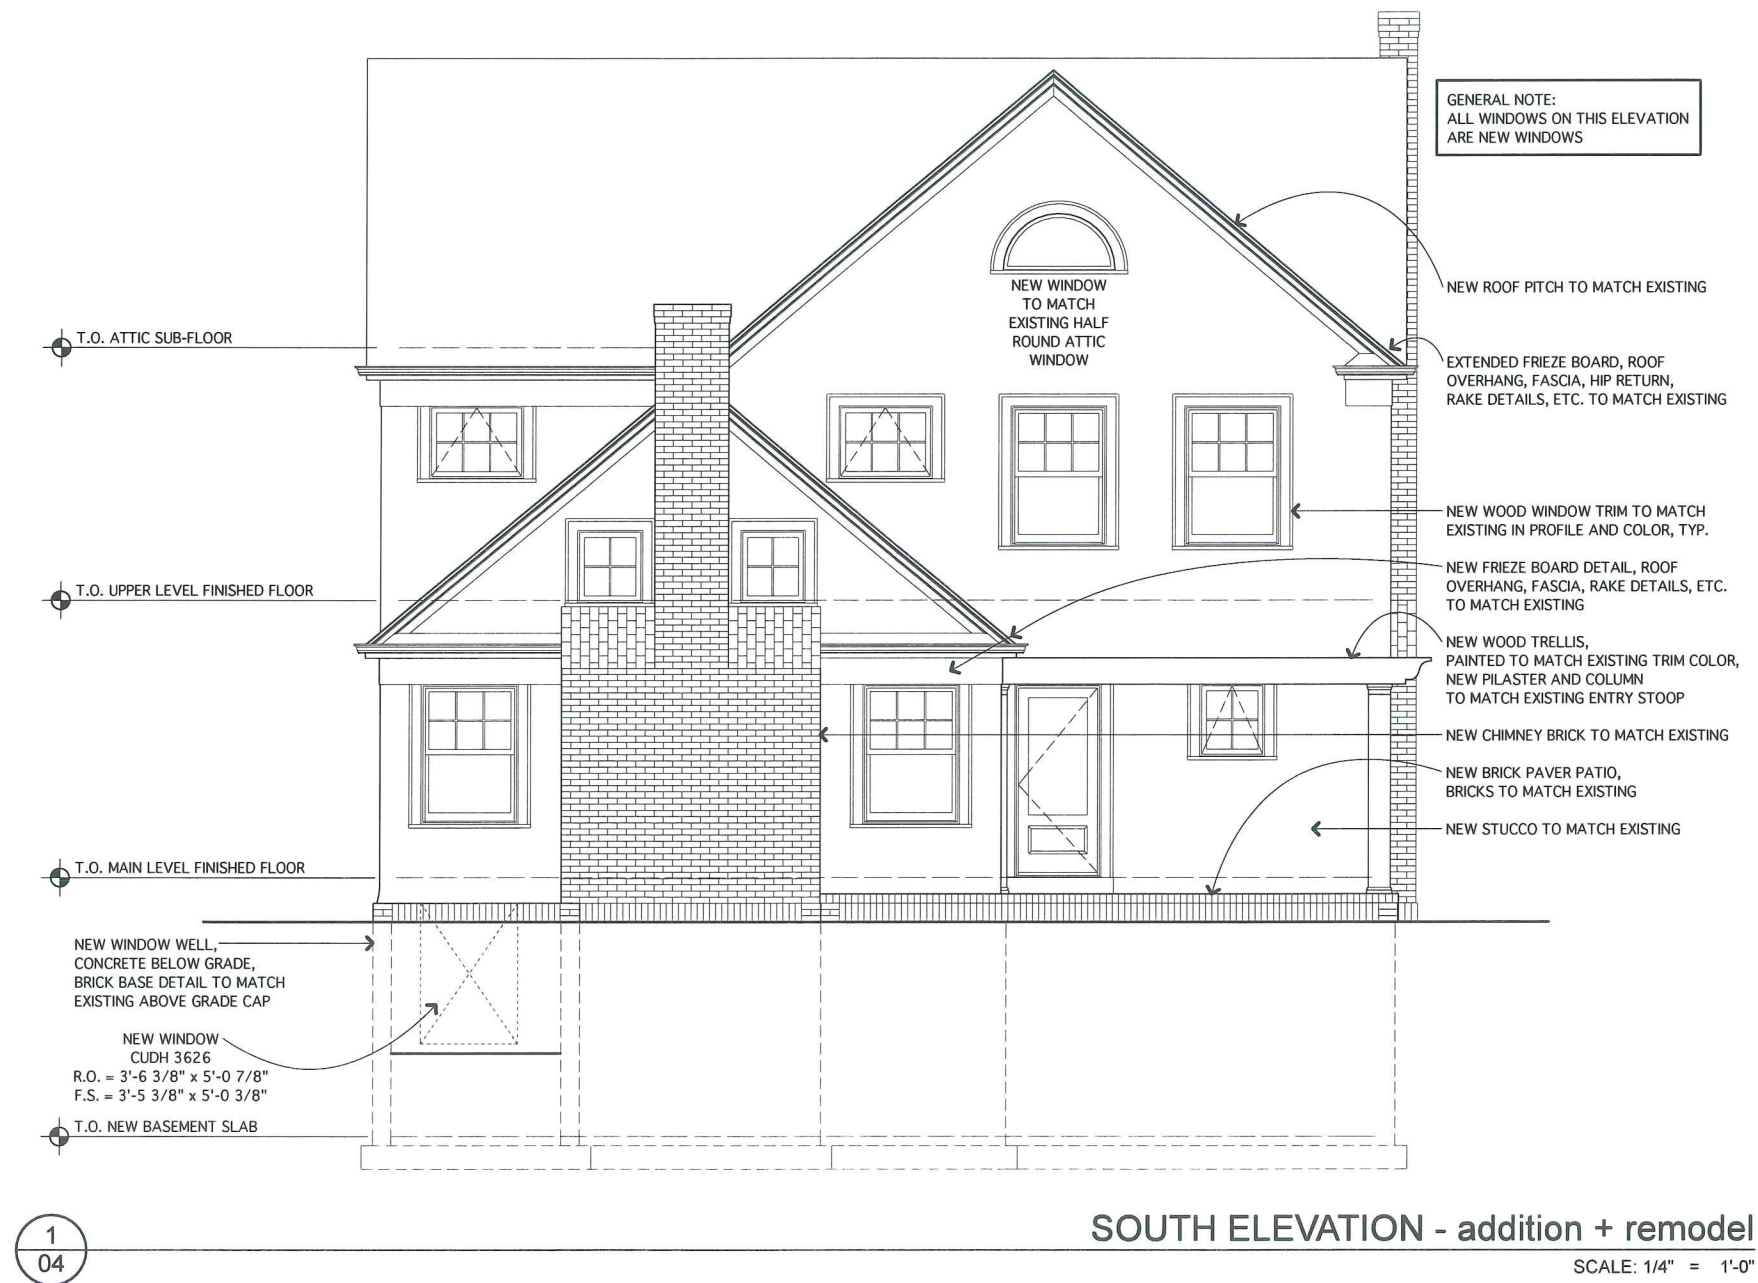



821 Raymond Ave., Ste. 400
St. Paul, Minnesota 55114
612-812-5687
www.kellarchitects.com

MARZOLF addition + remodel
1890 Summit Avenue
St. Paul, MN 55105

This drawing is provided as an instrument of service by Kell Architects and is intended for use on this project only. Kell Architects is the author and the owner of this project. Any reproduction, use or disclosure of the design, arrangements or information contained herein without the prior written consent of Kell Architects is strictly prohibited.
© Kell Architects 2013

Project Number: 13008
Drawn By: D.J.W.
Checked By: M.K.C.
Date: HPC: 1 August 2013

Sheet No: 05



1
05

EAST ELEVATION - addition + remodel

SCALE: 1/4" = 1'-0"