




1 EAST ELEVATION
A300 1/16" = 1'-0"

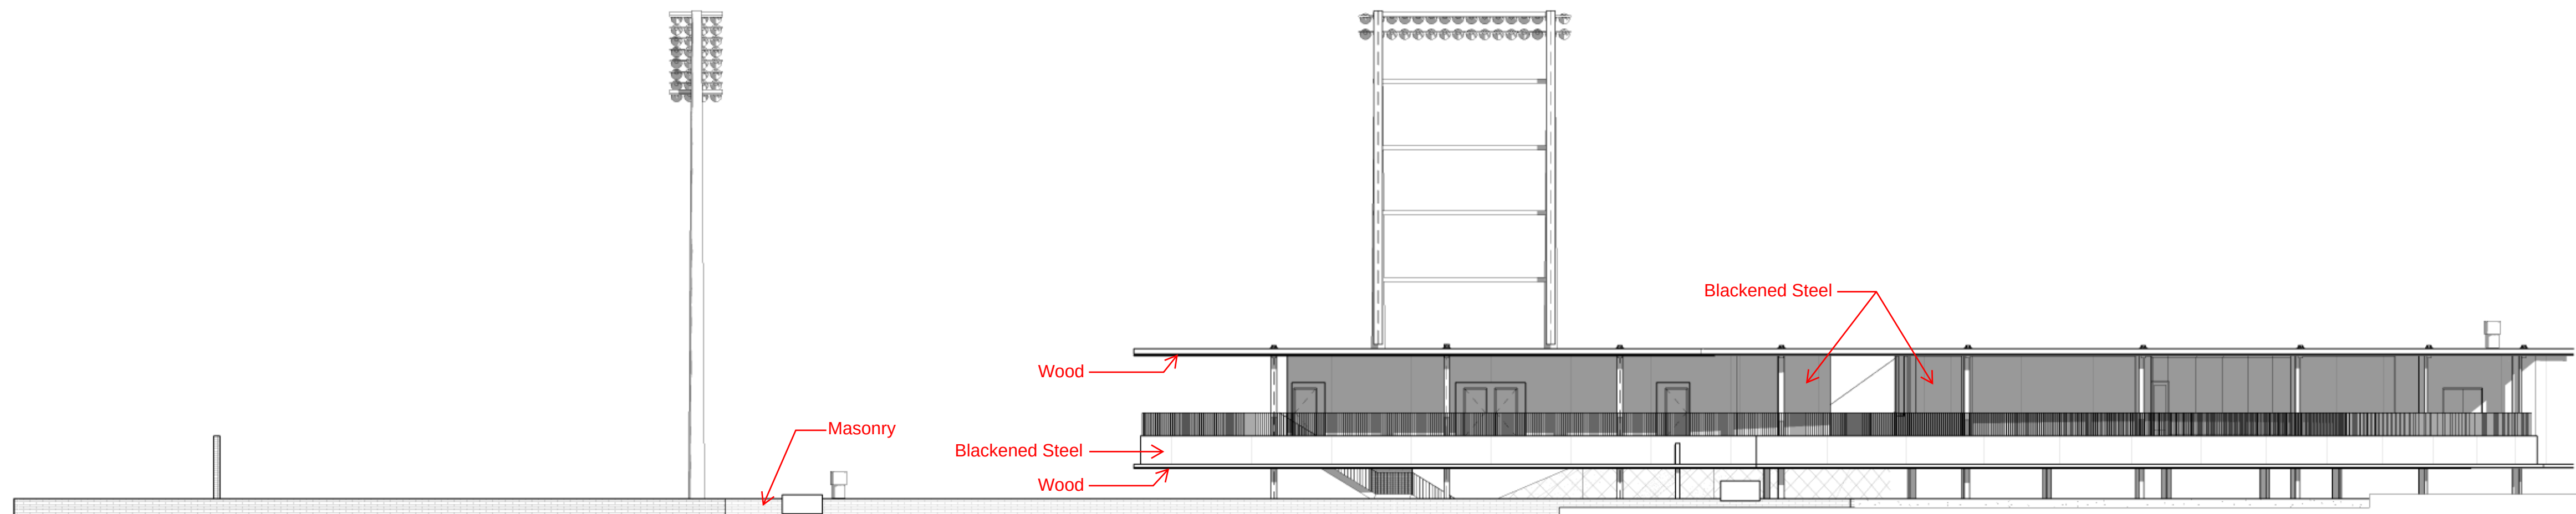

2 NORTH ELEVATION
A300 1/16" = 1'-0"

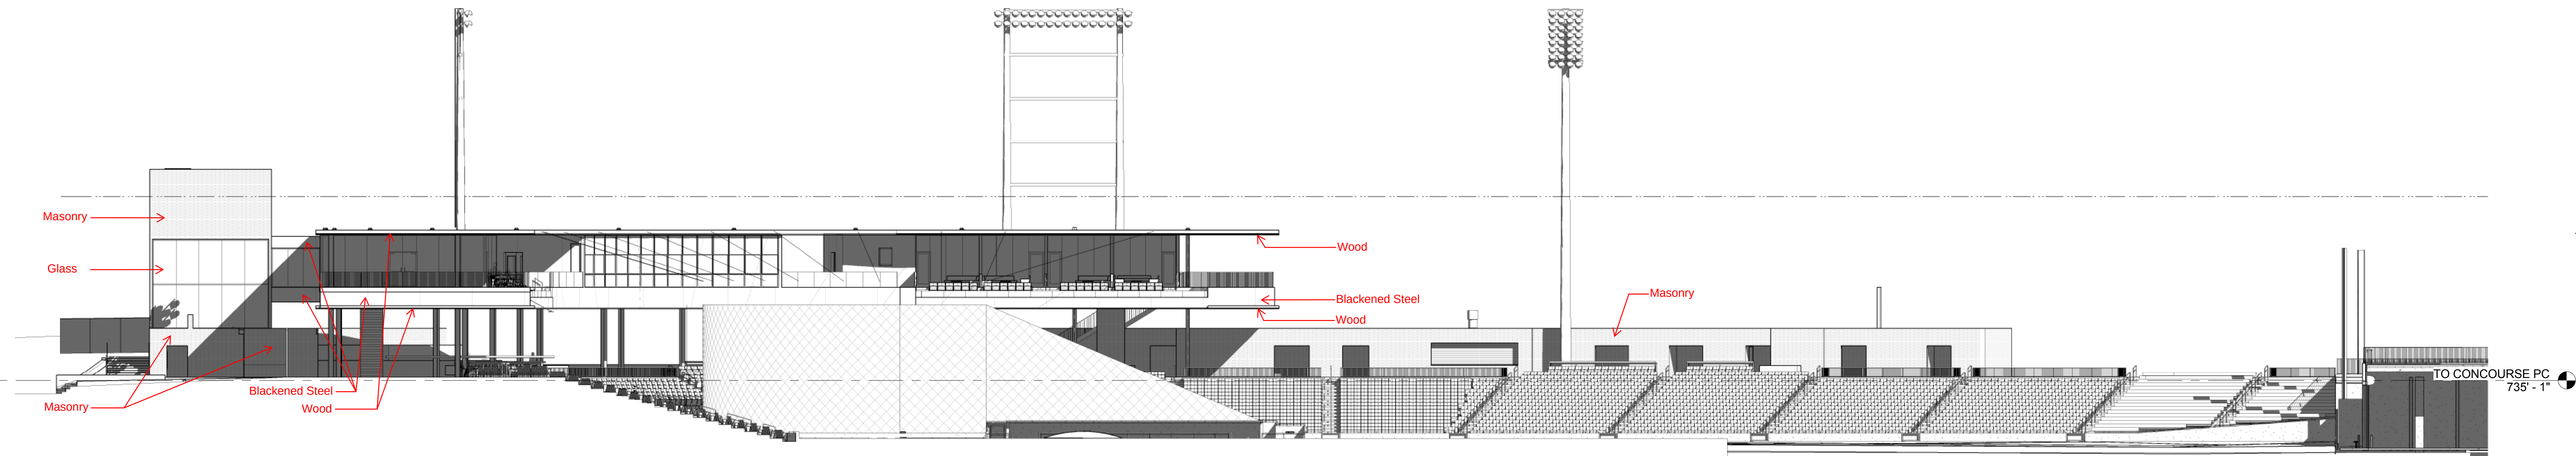

3 SOUTH ELEVATION
A300 1/16" = 1'-0"

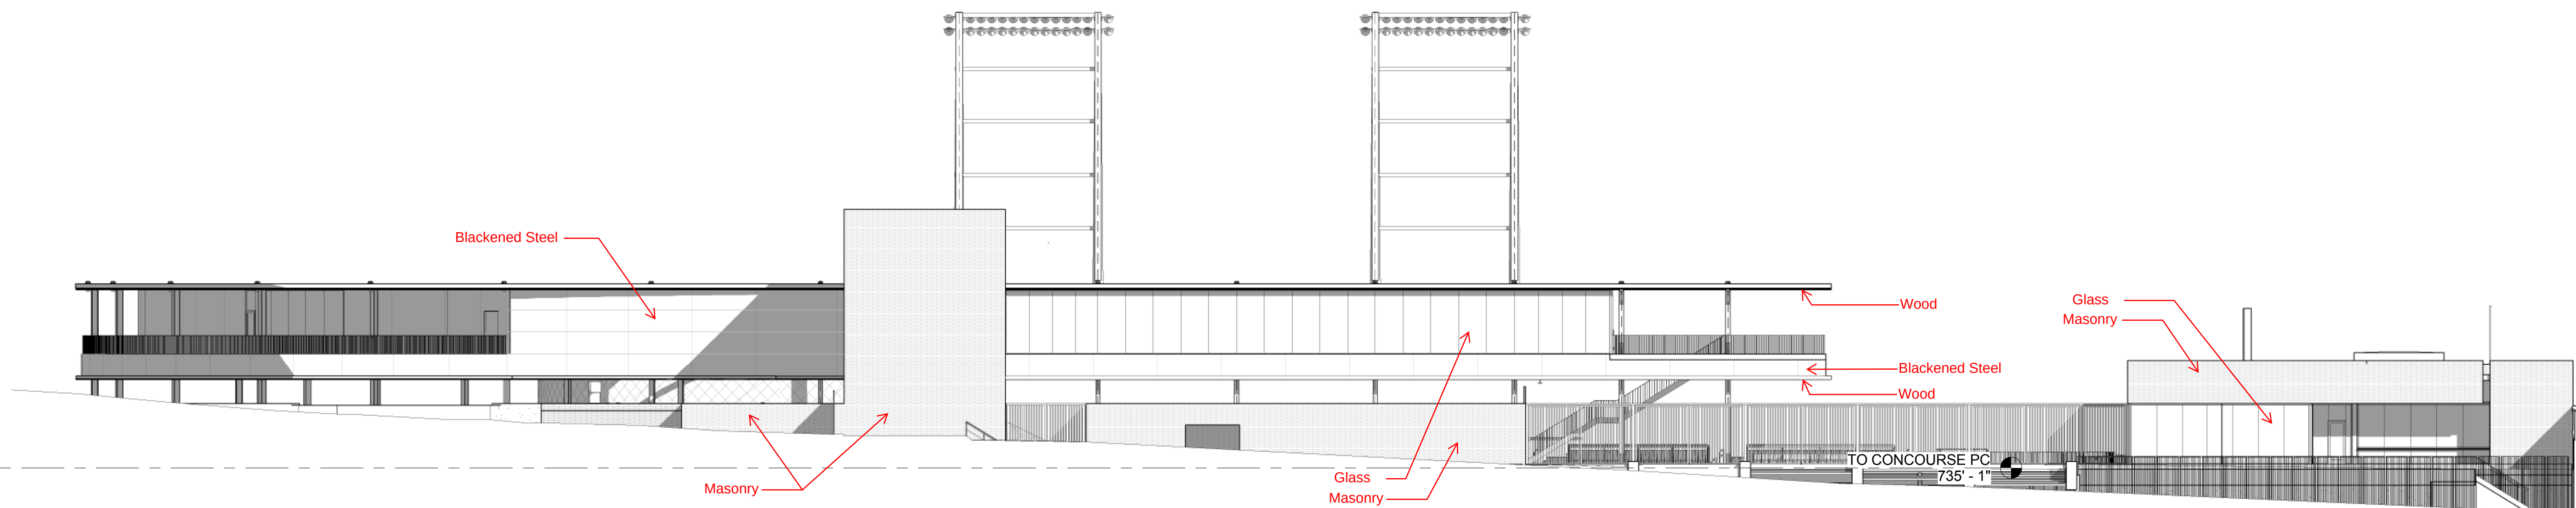

4 WEST ELEVATION
A300 1/16" = 1'-0"

PROJECT NAME
Lowertown Ballpark
LOCATION
310 East Fifth Street
Saint Paul, Minnesota
55101
DESIGN ARCHITECT
JULIE SNOW ARCHITECTS, INC.
SPORTS ARCHITECT
AECOM
LANDSCAPE ARCHITECT OF RECORD
RYAN A+E, INC.
DESIGN LANDSCAPE ARCHITECT
BOB CLOSE STUDIO, LLC.
CIVIL ENGINEER
RYAN A+E, INC.
STRUCTURAL ENGINEER
ERICKSEN ROED & ASSOCIATES
LIGHTING DESIGN
HENDERSON ENGINEERS, INC.
LIFE SAFETY CONSULTANT
SUMMIT FIRE CONSULTING
ACCESSIBILITY CONSULTANT
ED ROETHER CONSULTING, LLC.

ISSUE RECORD			
NO.	DATE	DESCRIPTION	
1	12/13/2013	100% DD	

PRELIMINARY
NOT FOR CONSTRUCTION

12/15/2013 11:19:05 PM
I hereby certify that this plan, specification, or report was prepared by me or under my direct supervision and that I am a duly Registered Architect under the laws of the State of Minnesota

Name _____

REGISTRATION NO. _____ DATE _____
Number _____ Date _____
© 2013 RYAN A+E, INC.

SHEET TITLE
**SITE
ELEVATIONS**

SHEET NO.
A300
DRAWN BY
AJD
CHECKED BY
LAG
JOB NO.
700064
DATE
12/13/2013