

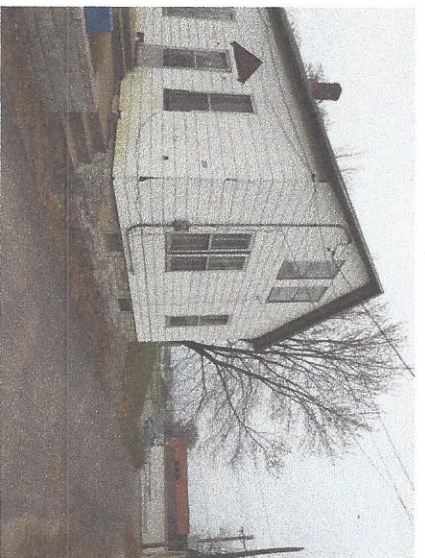


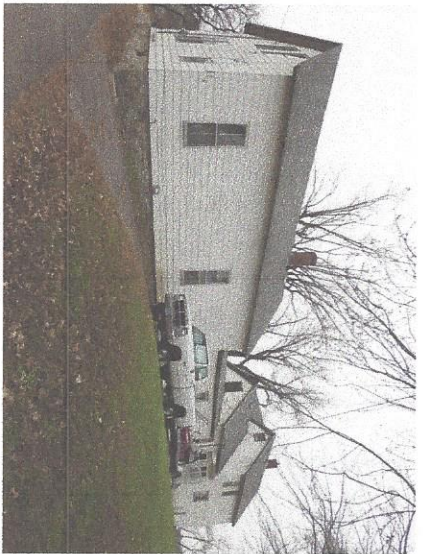


EXISTING

CONTRACTOR SHALL VERIFY ALL CONDITIONS AND DIMENSIONS AT THE JOB SITE AND NOTIFY THE DESIGNER OF ANY DIMENSIONAL ERRORS, OMISSIONS OR DISCREPANCIES BEFORE BEGINNING OR FABRICATING ANY WORK.

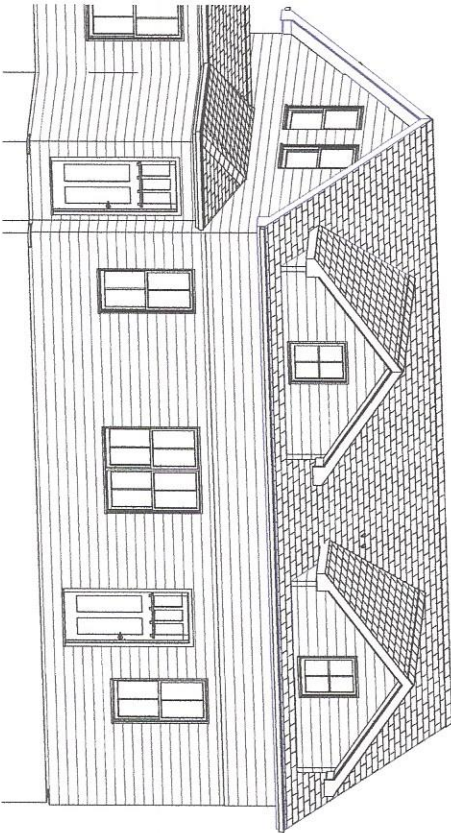

NOTE: ALL EXISTING WINDOW AND DOOR OPENINGS TO REMAIN.

PROPOSED
NO SCALE

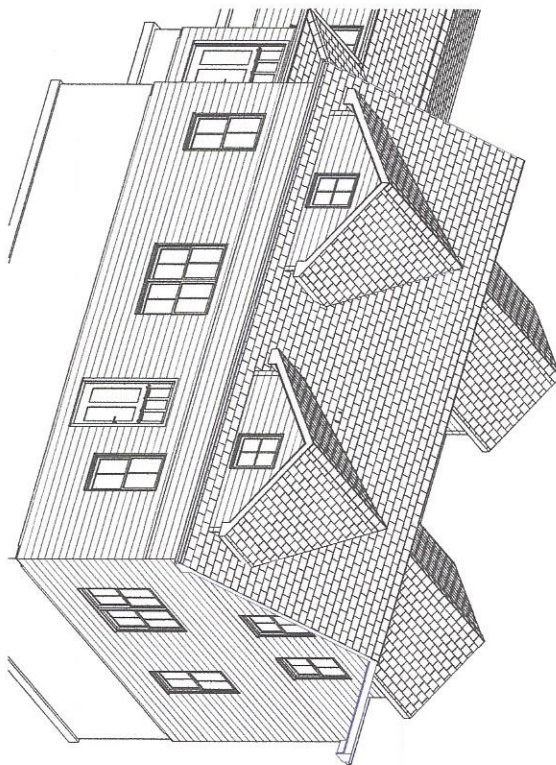

GENERAL CONSTRUCTION NOTES:
ALL DIMENSIONS TAKEN STUD TO STUD U.N.O.
ALL WRITTEN DIMENSIONS SHALL HAVE PRECEDENCE OVER SCALED DRAWINGS
ALL DIMENSIONS & CONDITIONS TO BE VERIFIED BY GENERAL CONTRACTOR
ALL STRUCTURAL COMPONENTS & CONNECTIONS TO BE ENGINEERED BY SUPPLIER
ALL HEADERS TO BE (2) 2" X 10" U.N.O.
ALL ANGLES TO BE 45 DEGREES U.N.O.

PRINT SIZE: 18" X 24"
MINI PLANS NOT TO SCALE

FILE NAME:	B.P.
DATE:	2/29/2014
JOB NO.	
SHEET	OF
17	1

PROJECT SCOPE:
WHOLE HOUSE REMODEL
(4) DORMER ADDITIONS




NAME:	STEVE MOWRY
ADDRESS:	738 BEECH ST. ST. PAUL MN 55106
651-221-0011	


SALES:

NO.	DATE	SHEET	BY:


THIS DOCUMENT IS THE PROPERTY OF STEVE MOWRY
ANY DUPLICATION OR USE IS STRICTLY PROHIBITED WITHOUT EXPRESS WRITTEN CONSENT. NO REPRESENTATION OR WARRANTY IS MADE AS TO THE DESIGN OR DRAFTING. ALL DIMENSIONS AND STRUCTURAL DETAILS MUST BE VERIFIED PRIOR TO CONSTRUCTION.

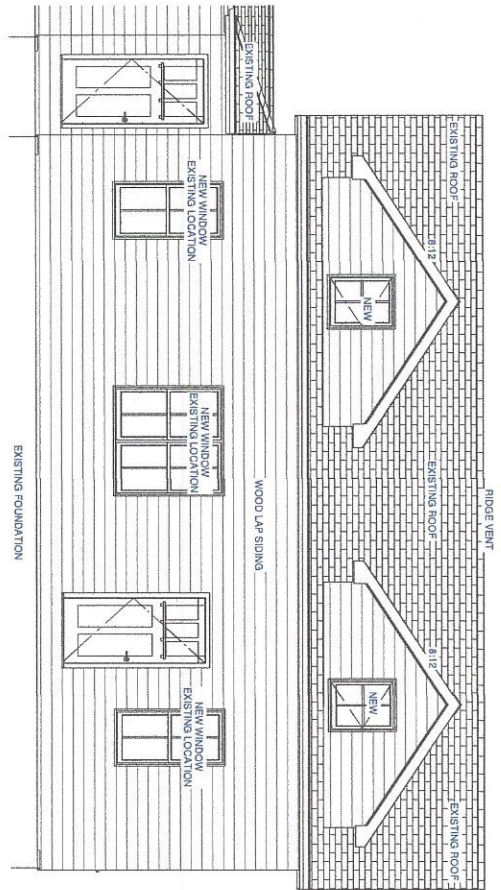


WEST ELEVATION
SCALE: 1/4" = 1'

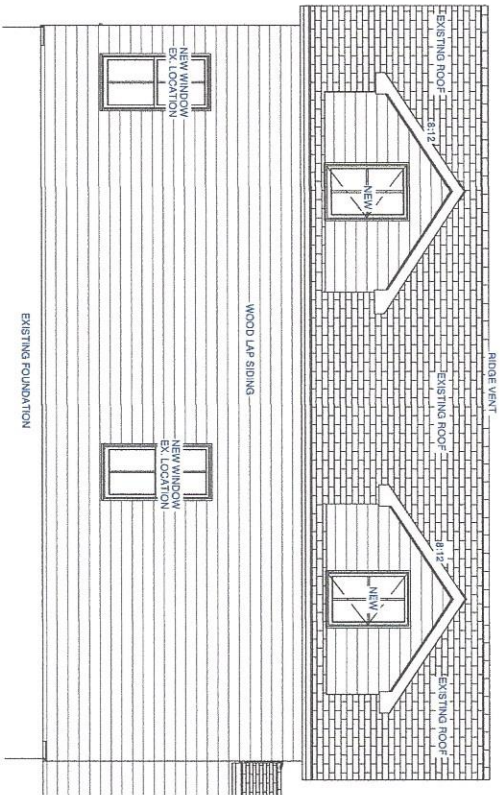

EAST ELEVATION
SCALE: 1/4" = 1'

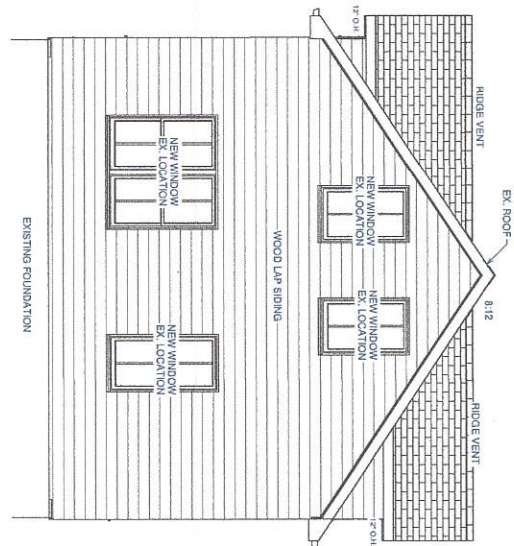

SOUTH ELEVATION
SCALE: 1/4" = 1'

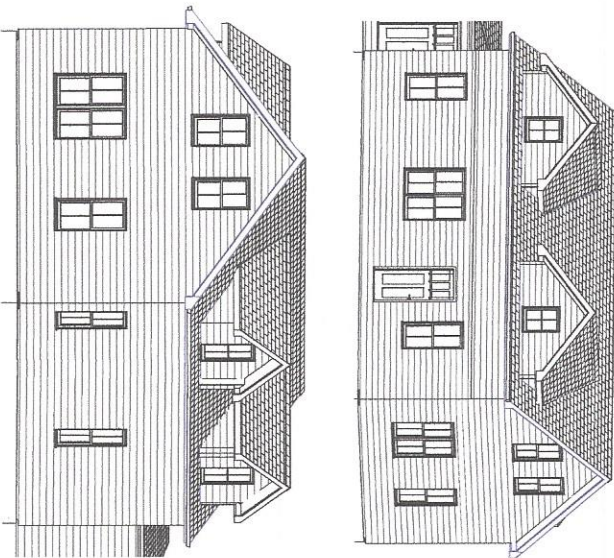

PRINT SIZE- 18" X 24"
MINI PLANS NOT TO SCALE

REVISIONS OF 1/2/2014

PROJECT SCOPE:
WHOLE HOUSE REMODEL
(4) DORMER ADDITIONS

DRAWN BY:

FILE NAME:

CONSTRUCTION PLAN

DATE: 2/23/2014

JOB NO.

SHEET 27

**ADVANTAGE
DESIGN**

NAME: STEVE MOWRY

ADDRESS: 738 BEECH ST.
ST. PAUL MN 55106

651-221-0011

SALES:

NO. DATE: SHEET: BY:

THIS DOCUMENT IS THE PROPERTY OF
STEVE MOWRY

ANY DUPLICATION OR USE IS STRICTLY
PROHIBITED WITHOUT EXPRESS WRITTEN
CONSENT. NO REPRESENTATION OR
WARRANTY IS MADE AS TO THE DESIGN OR
DRAFTING. ALL DIMENSIONS AND
STRUCTURAL DETAILS MUST BE VERIFIED
PRIOR TO CONSTRUCTION.