



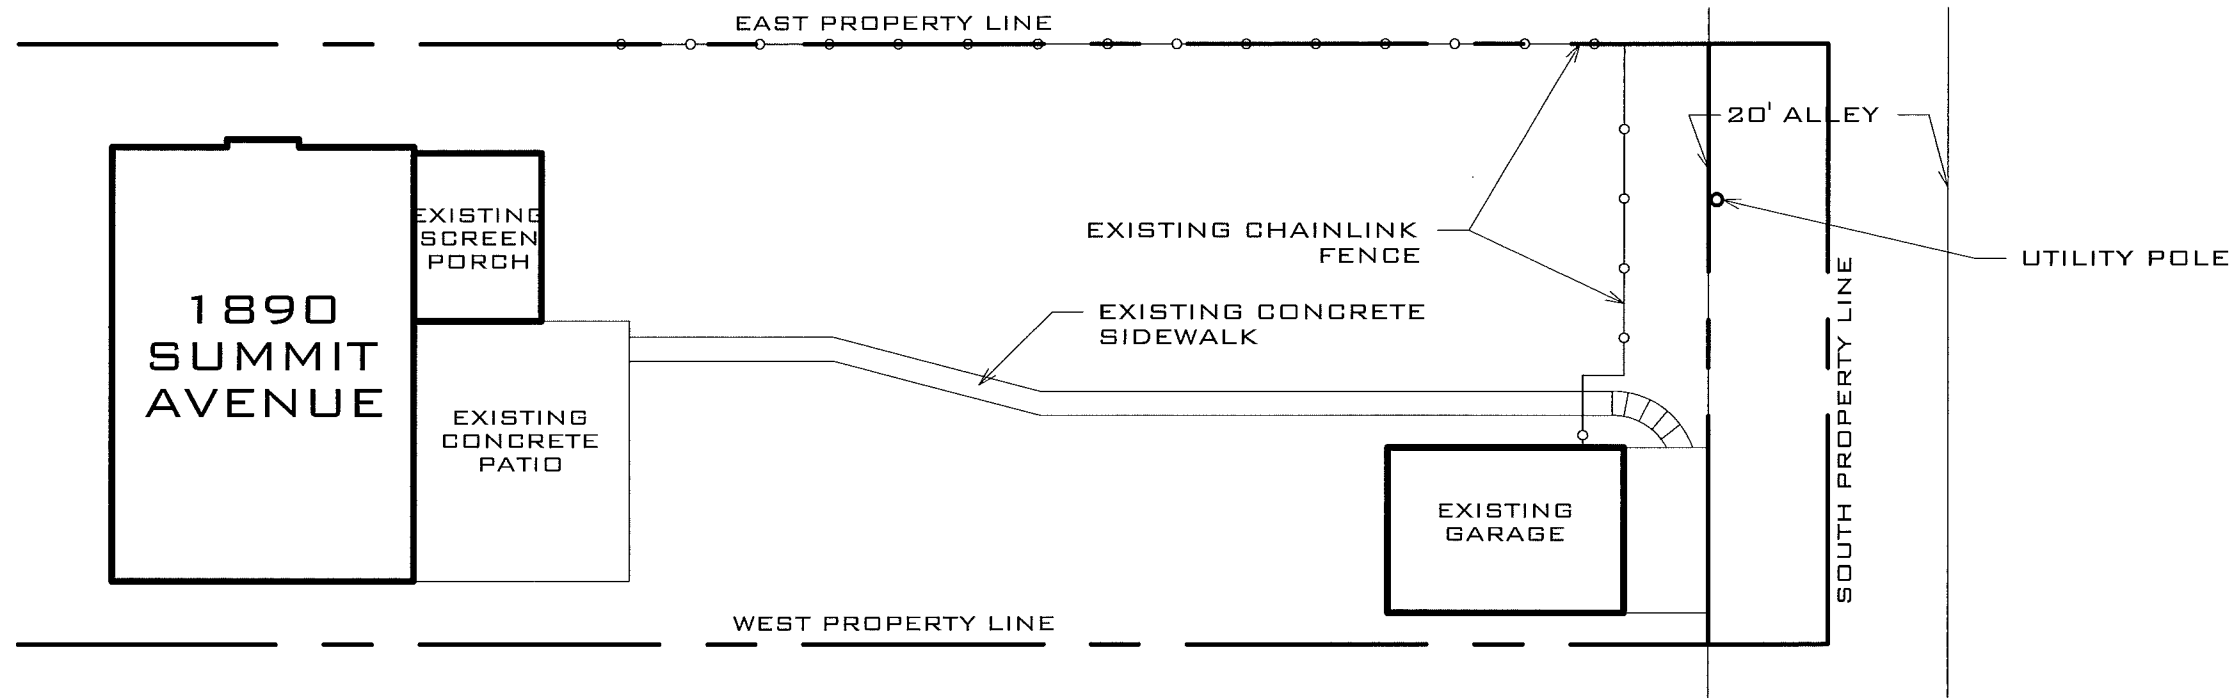


EXISTING SITE PLAN

SCALE: 1/16" = 1'-0"

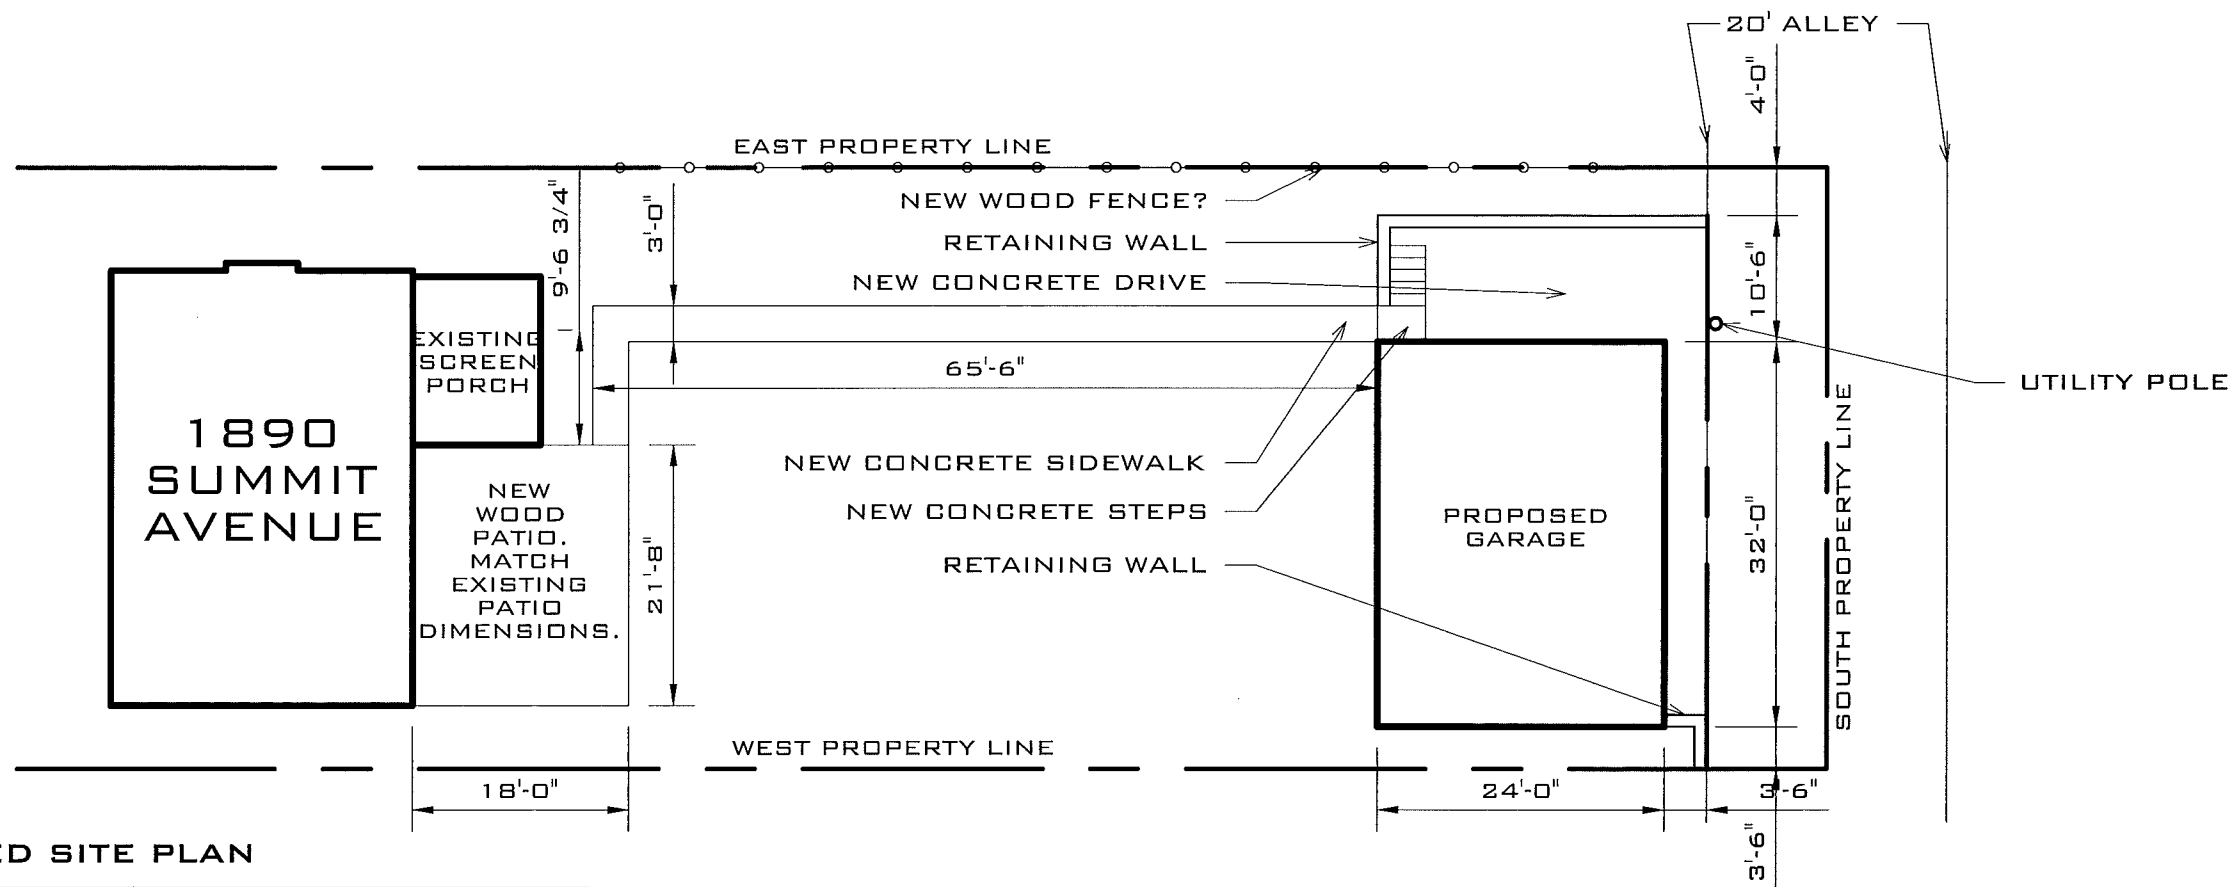


PROPOSED SITE PLAN

SCALE: 1/16" = 1'-0"

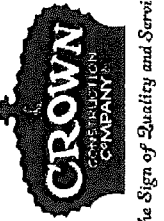


MARZOLF RESIDENCE

1890 SUMMIT AVENUE
ST. PAUL, MN
JULY 1, 2014

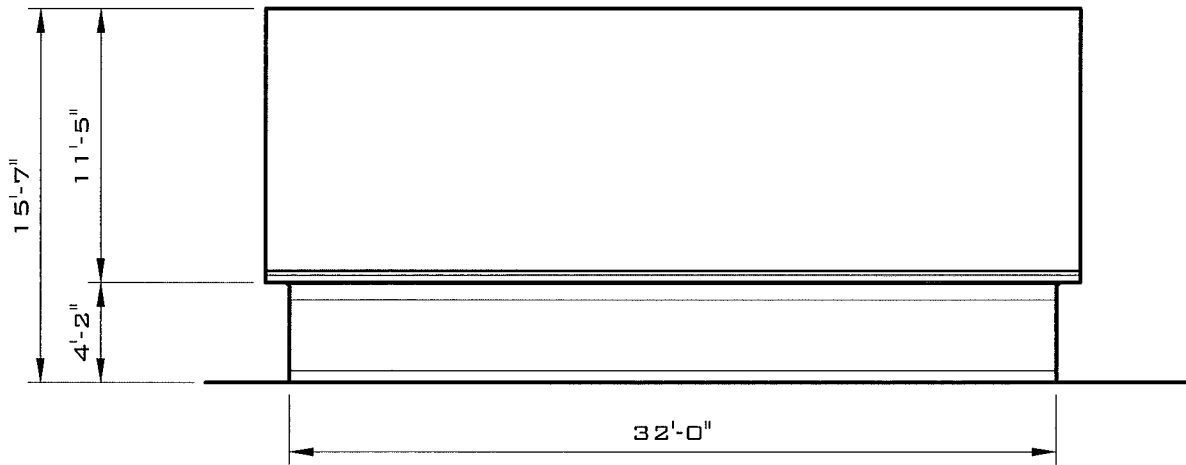


NORTH ELEVATION

SCALE: 1/8"= 1'-0"

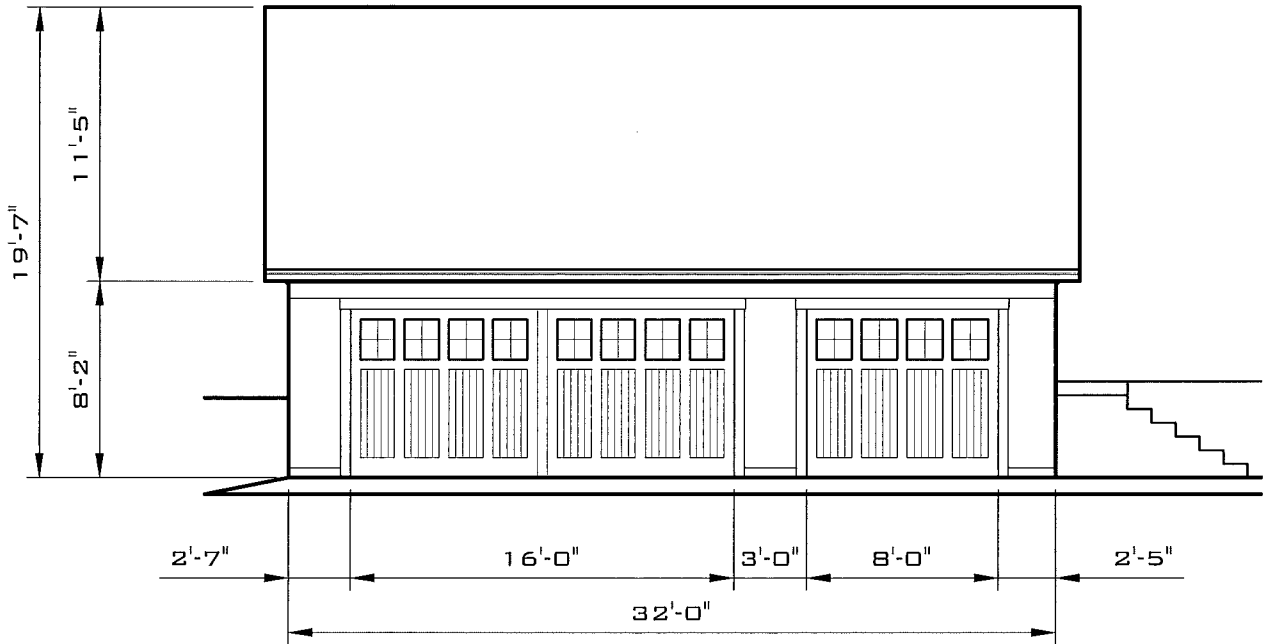


SOUTH ELEVATION

SCALE: 1/8"= 1'-0"

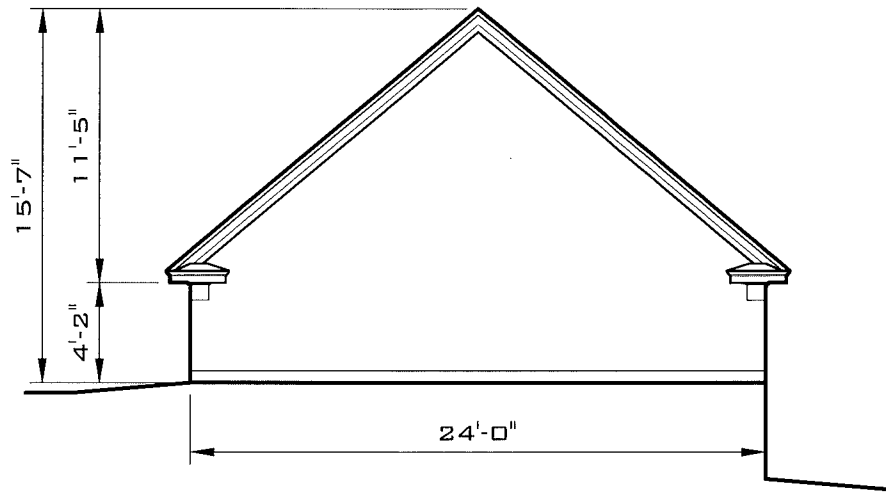

WEST ELEVATION


SCALE: 1/8"= 1'-0"

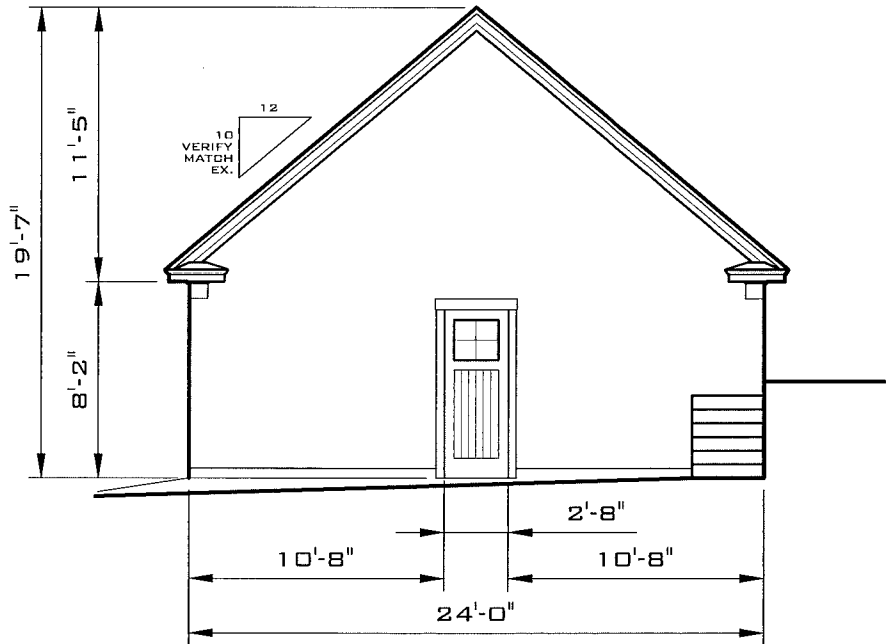

EAST ELEVATION

SCALE: 1/8"= 1'-0"

MARZOLF RESIDENCE
1890 SUMMIT AVENUE
ST. PAUL, MN
JUNE 30, 2014

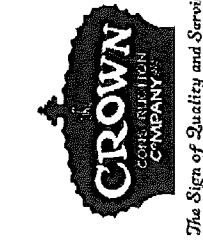

The Sign of Quality and Service

5249 Golden Valley Rd.
Minneapolis, MN 55422
www.crownmn.com
T 612.868.1899
F 763.521.4123