



trail

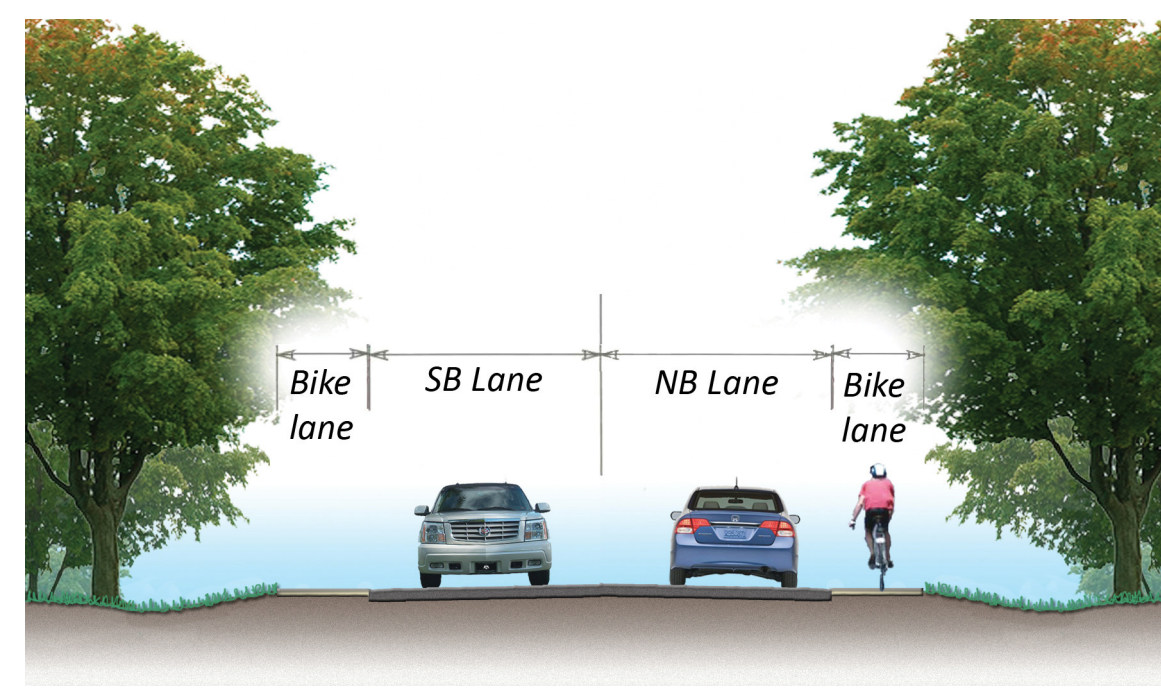

road

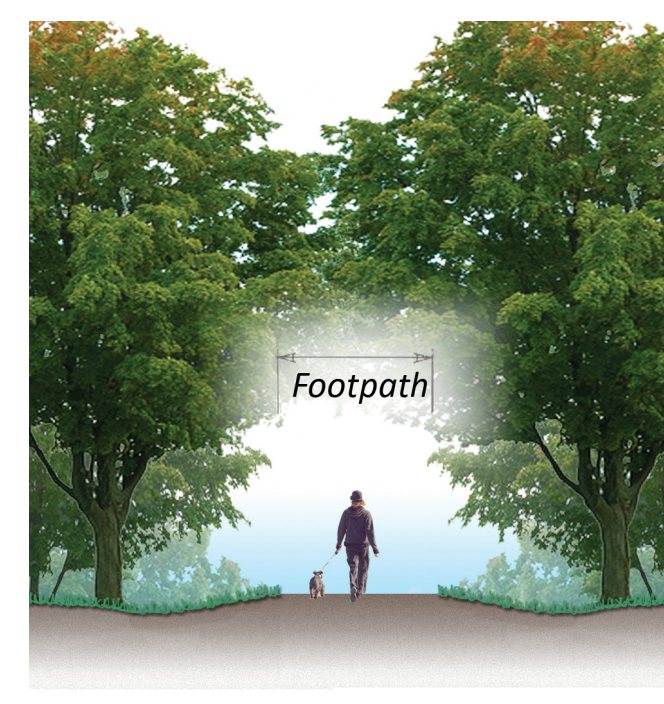

footpath

illustrative plan



lilydale road and pickerel clearing

Lilydale Regional Park
Saint Paul, Minnesota

City of Saint Paul | Department of Parks and Recreation

05 April 2011



lilydale park

st. paul, mn

timber bridge options

transverse deck




timber arch




- timber bridge features
- vehicle and pedestrian lanes
 - timber materials reflect park and historic site qualities
 - minimizes impacts
 - preserves use of historic bridge for pedestrians

gateway plan

scale: 1"=50'-0"

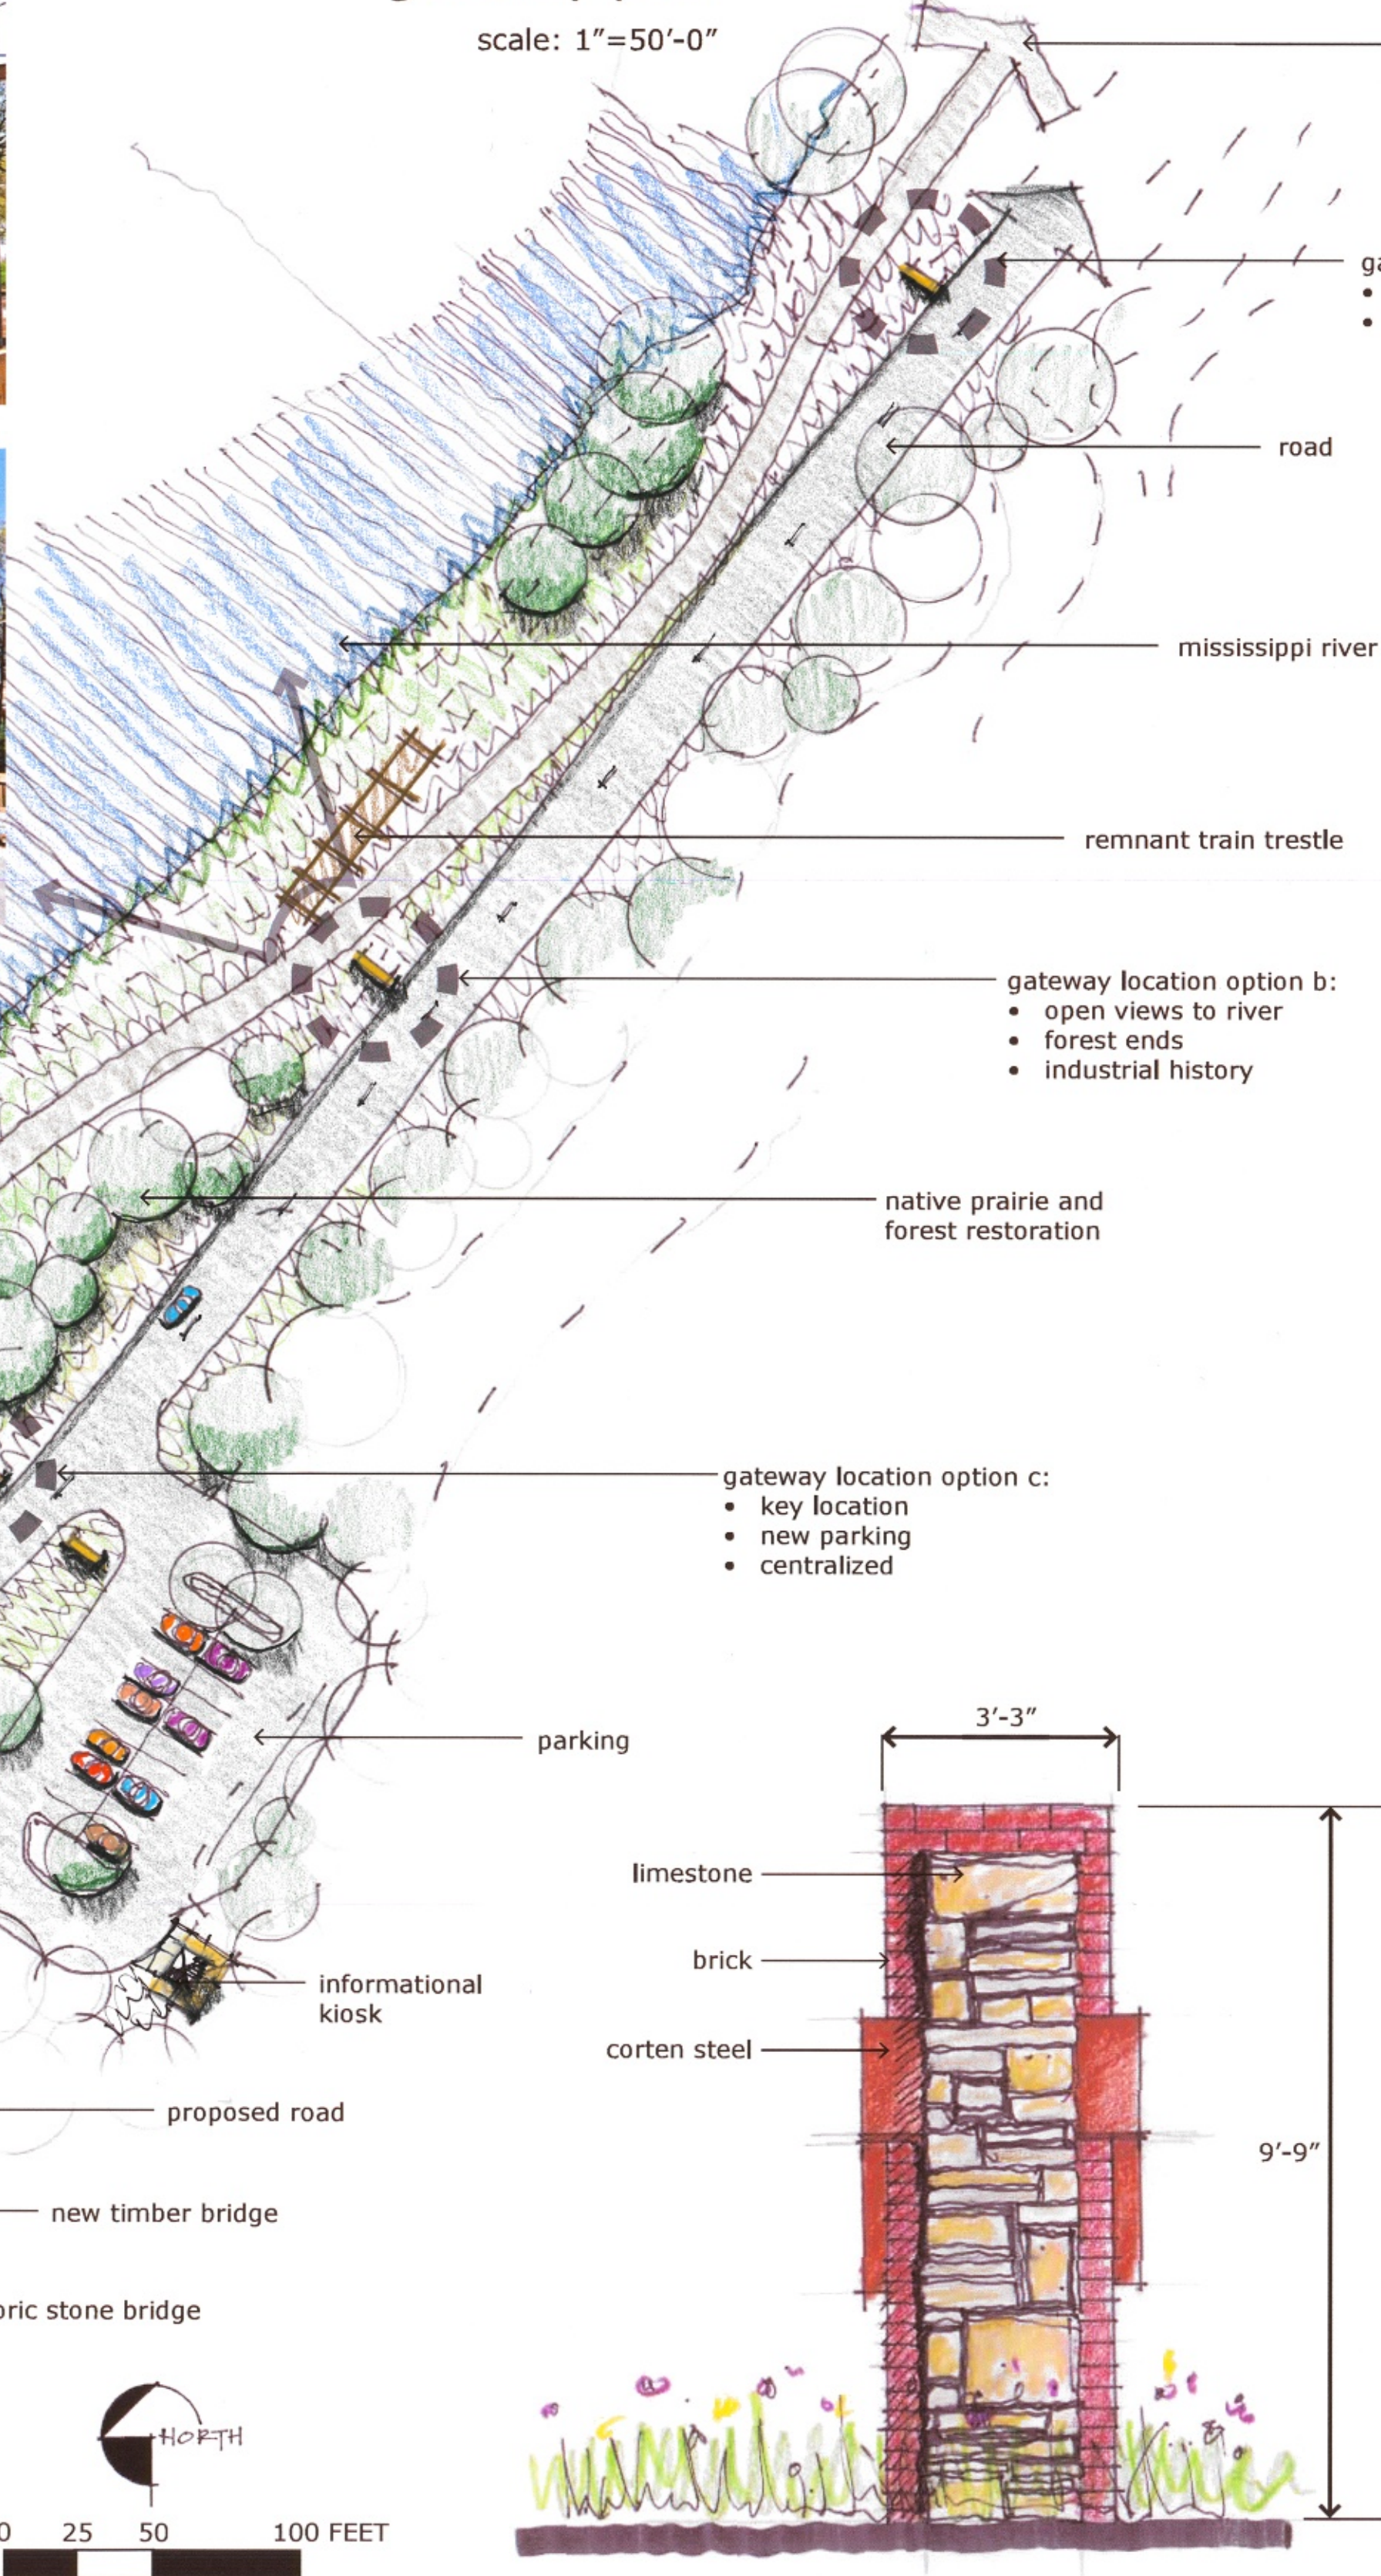


gateway area plan

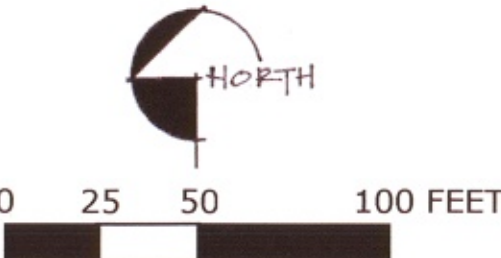


brick gateway option


scale: 1/2"=1'-0"

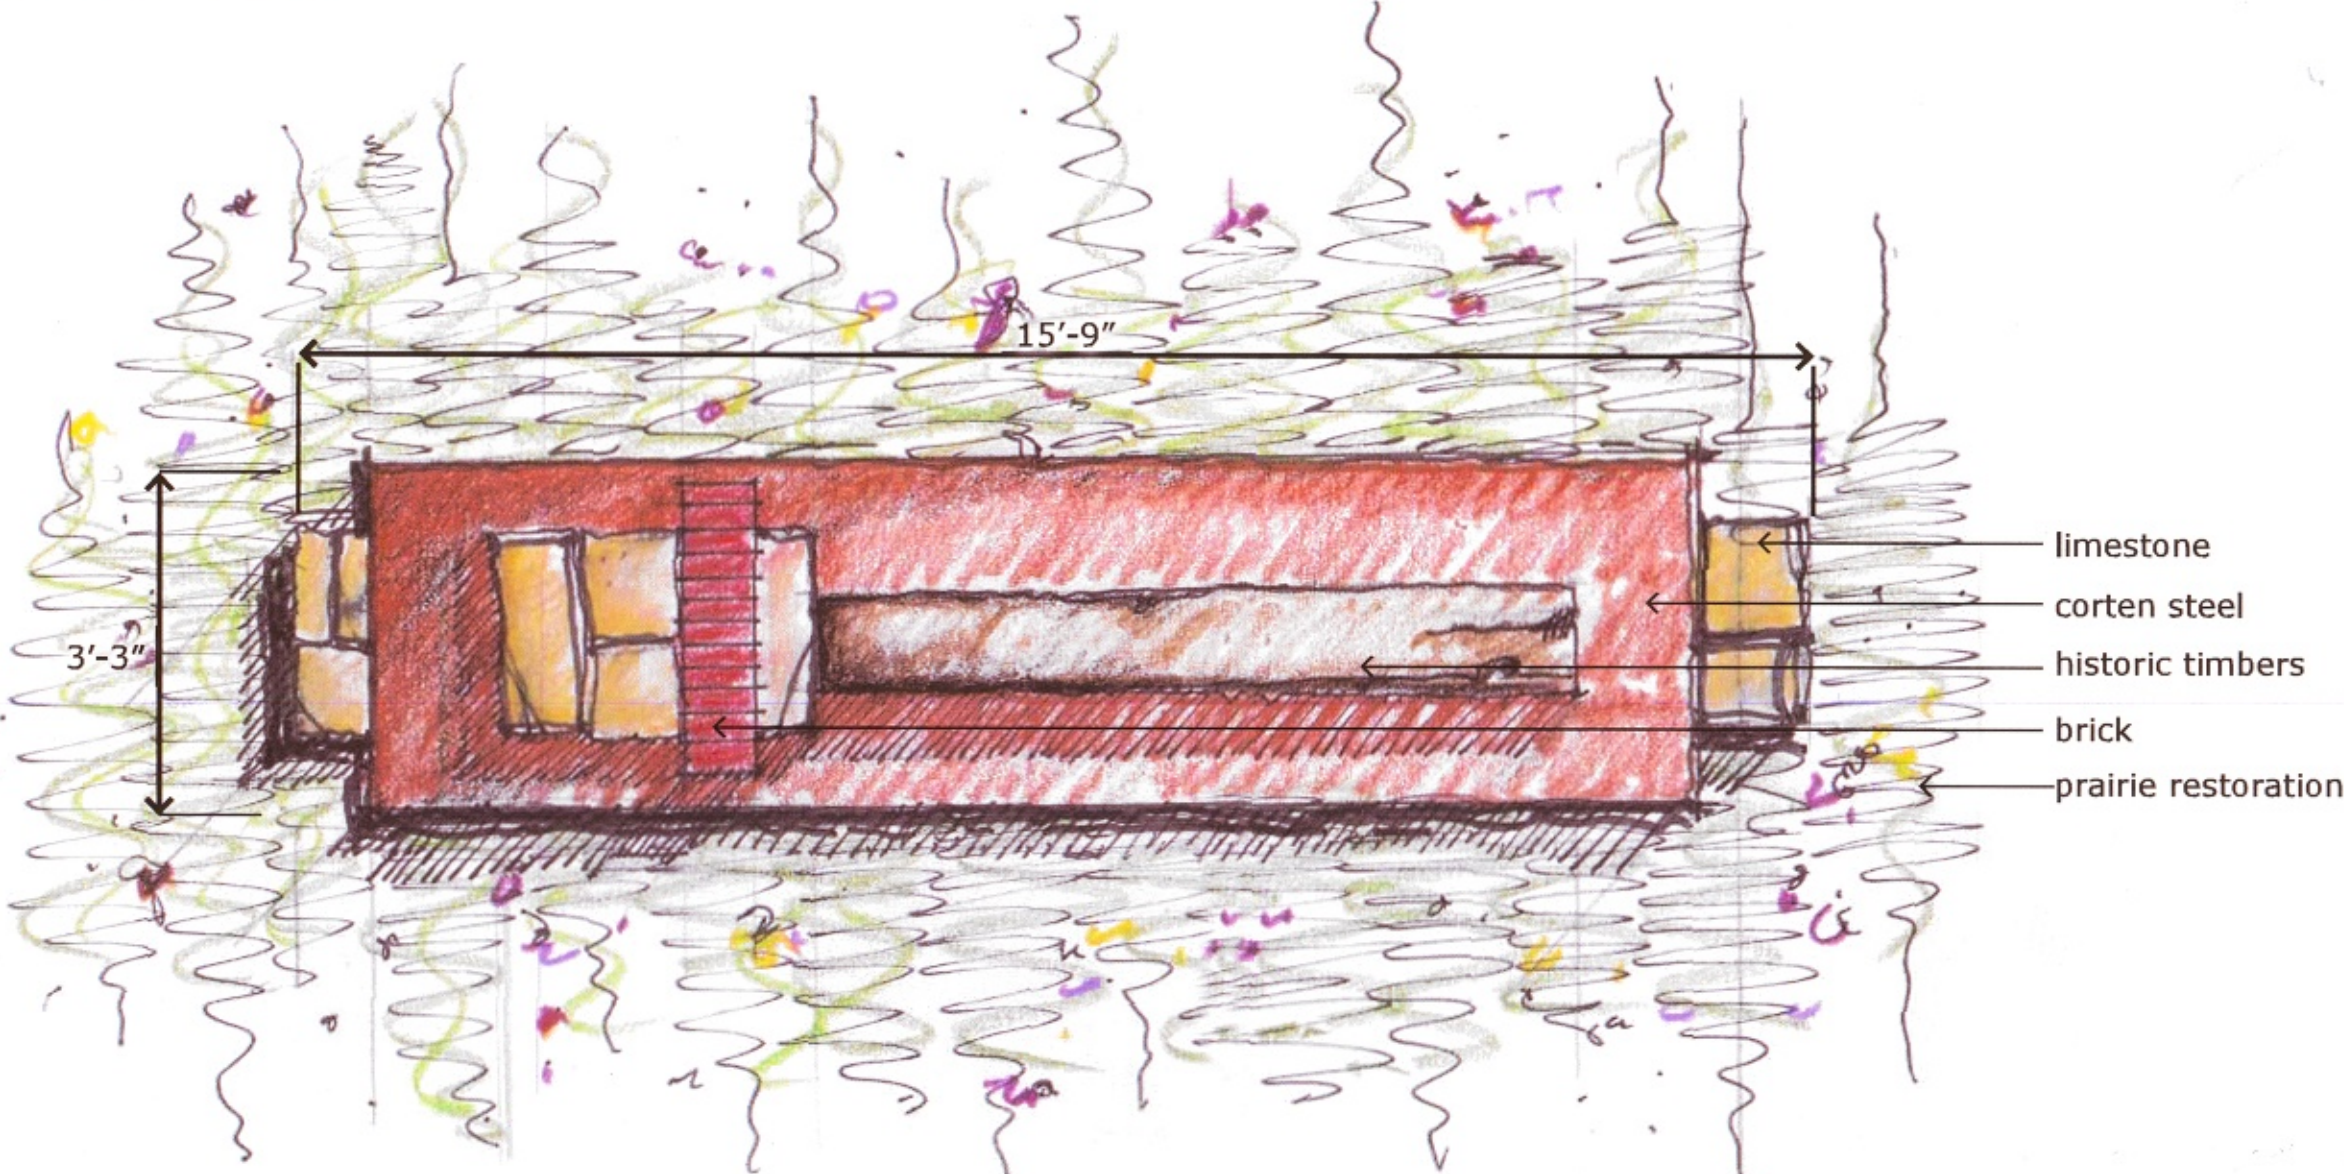

brick gateway option plan

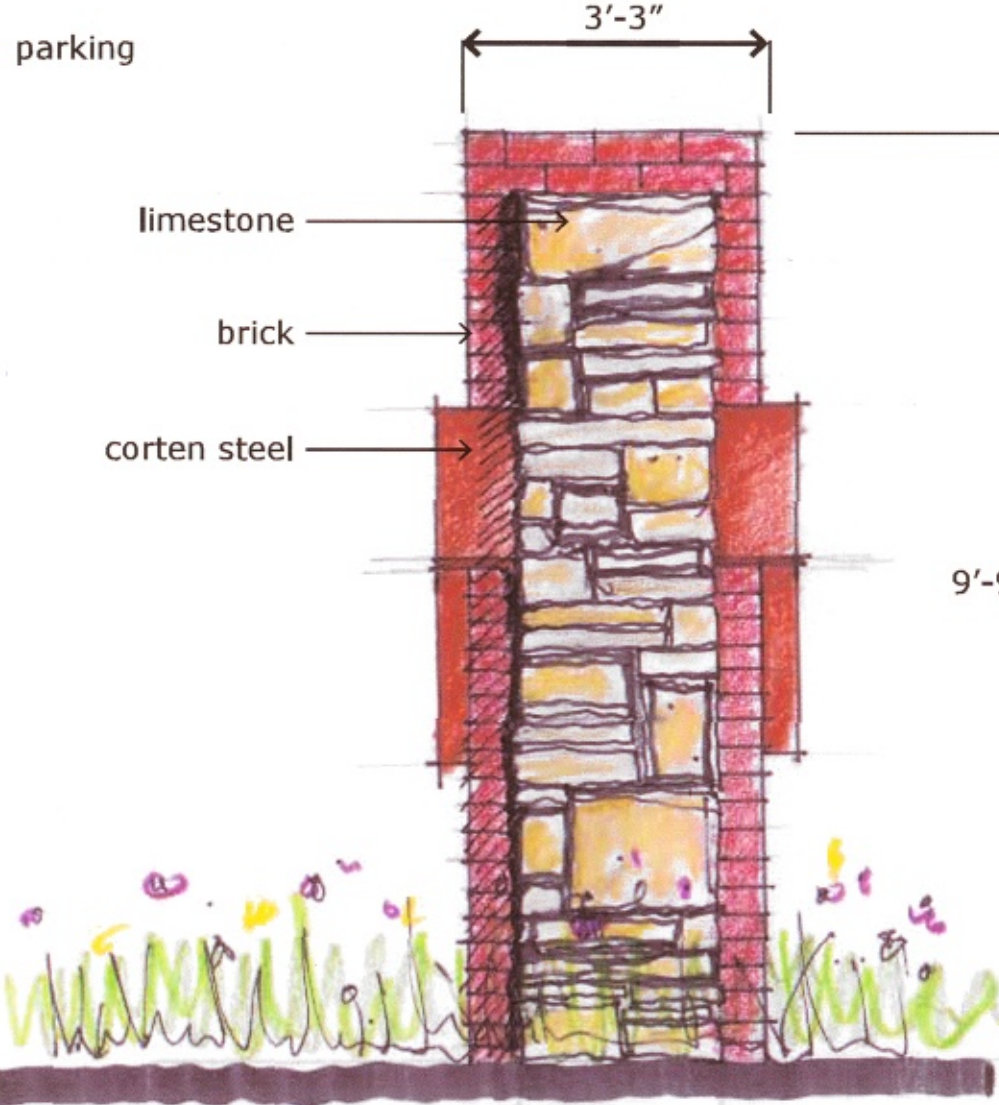


brick gateway option elevation

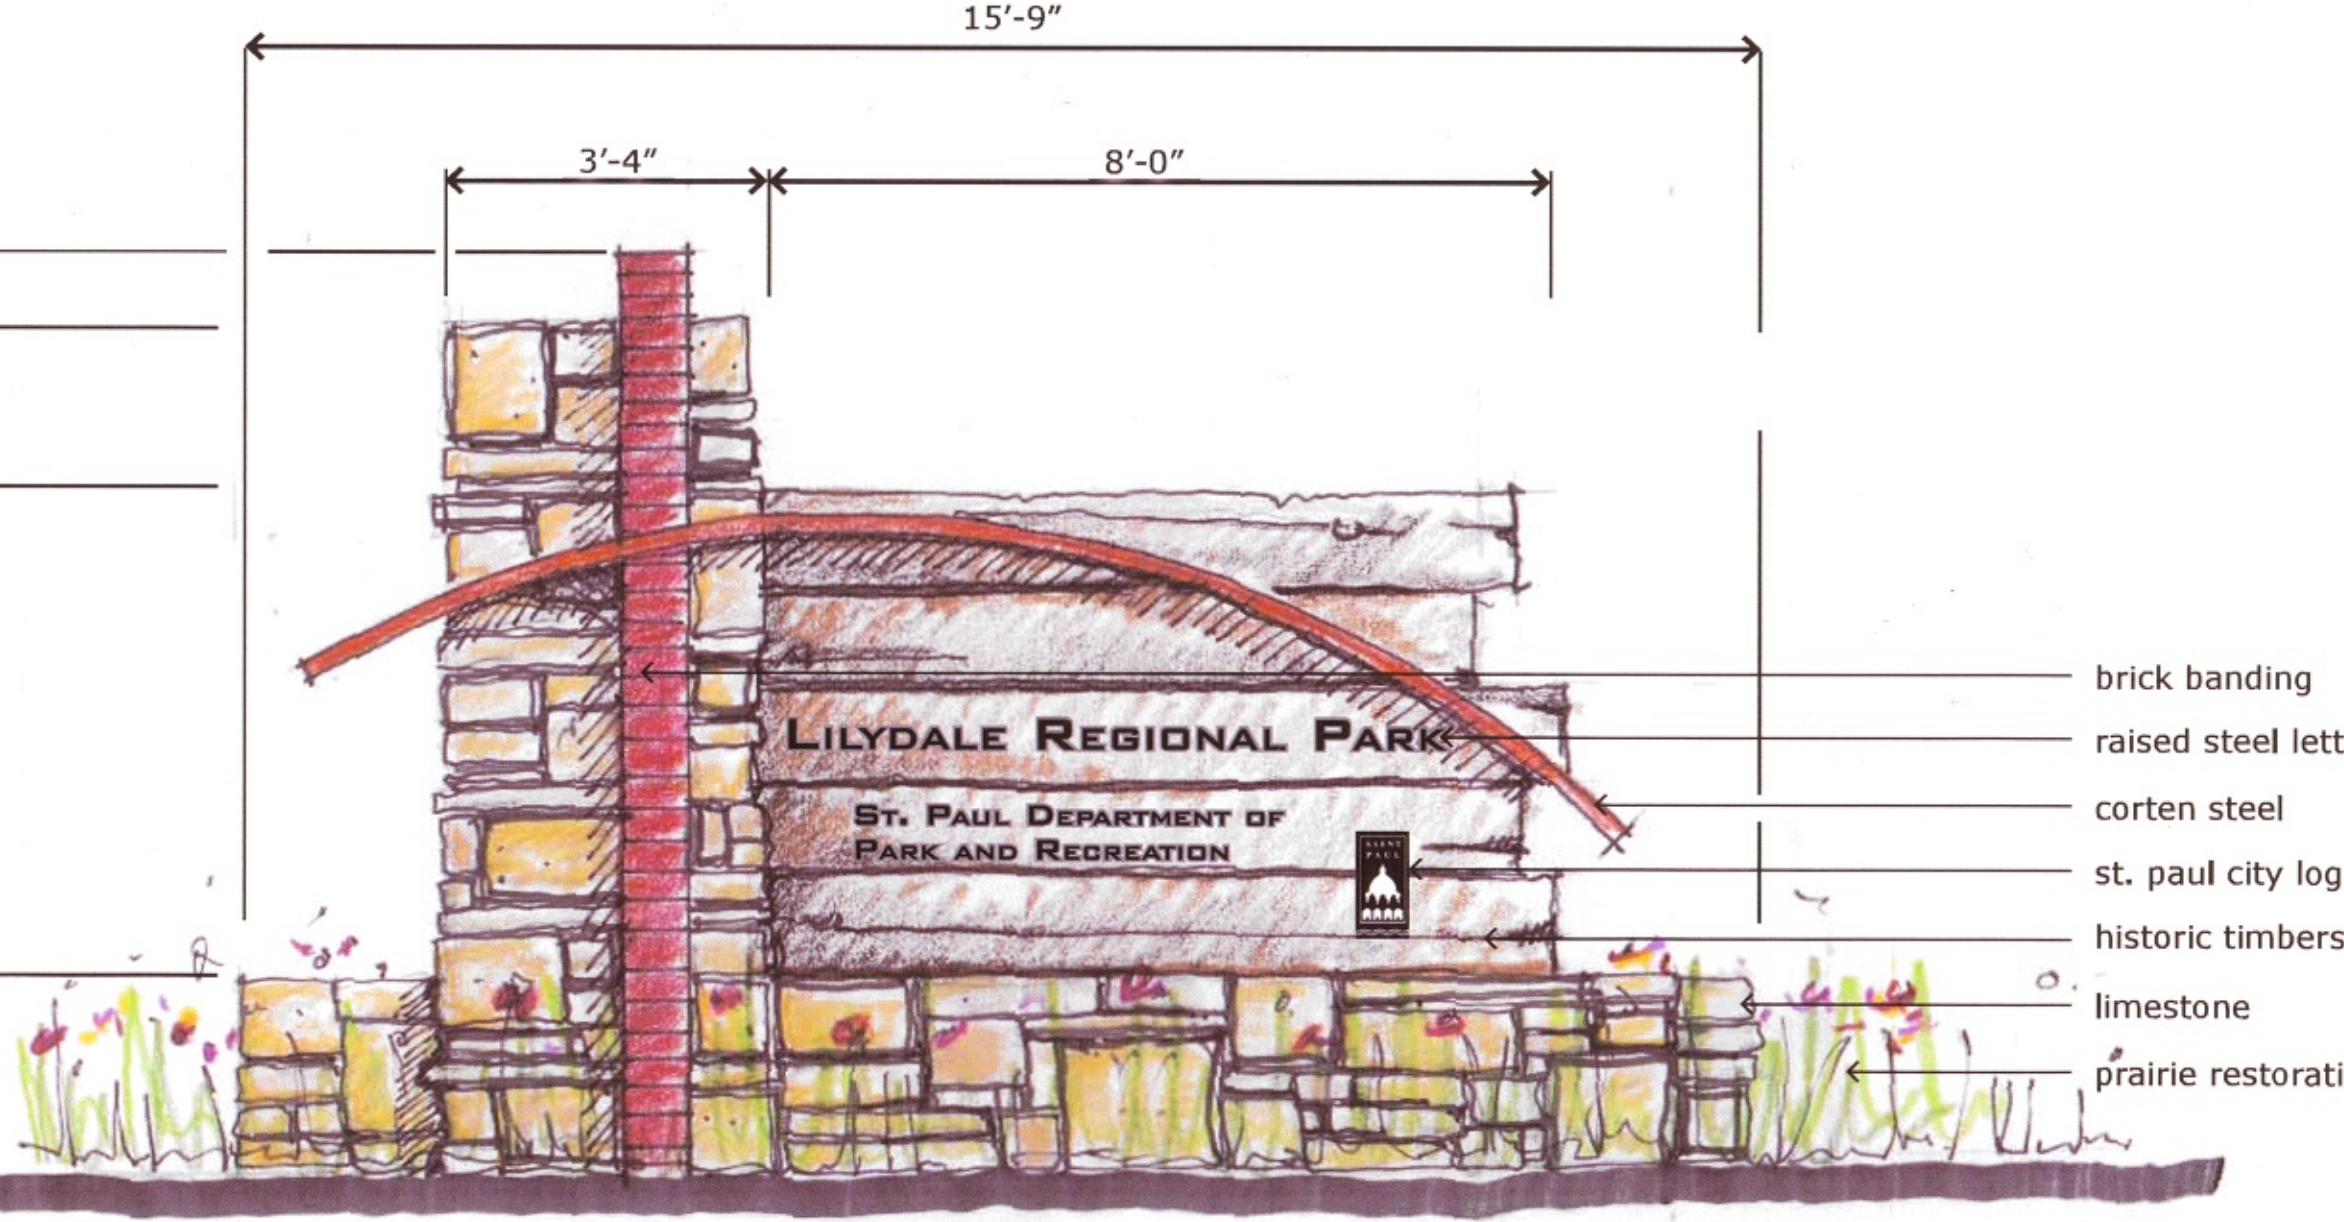


brick gateway option elevation

steel gateway option

scale: 1/2"=1'-0"

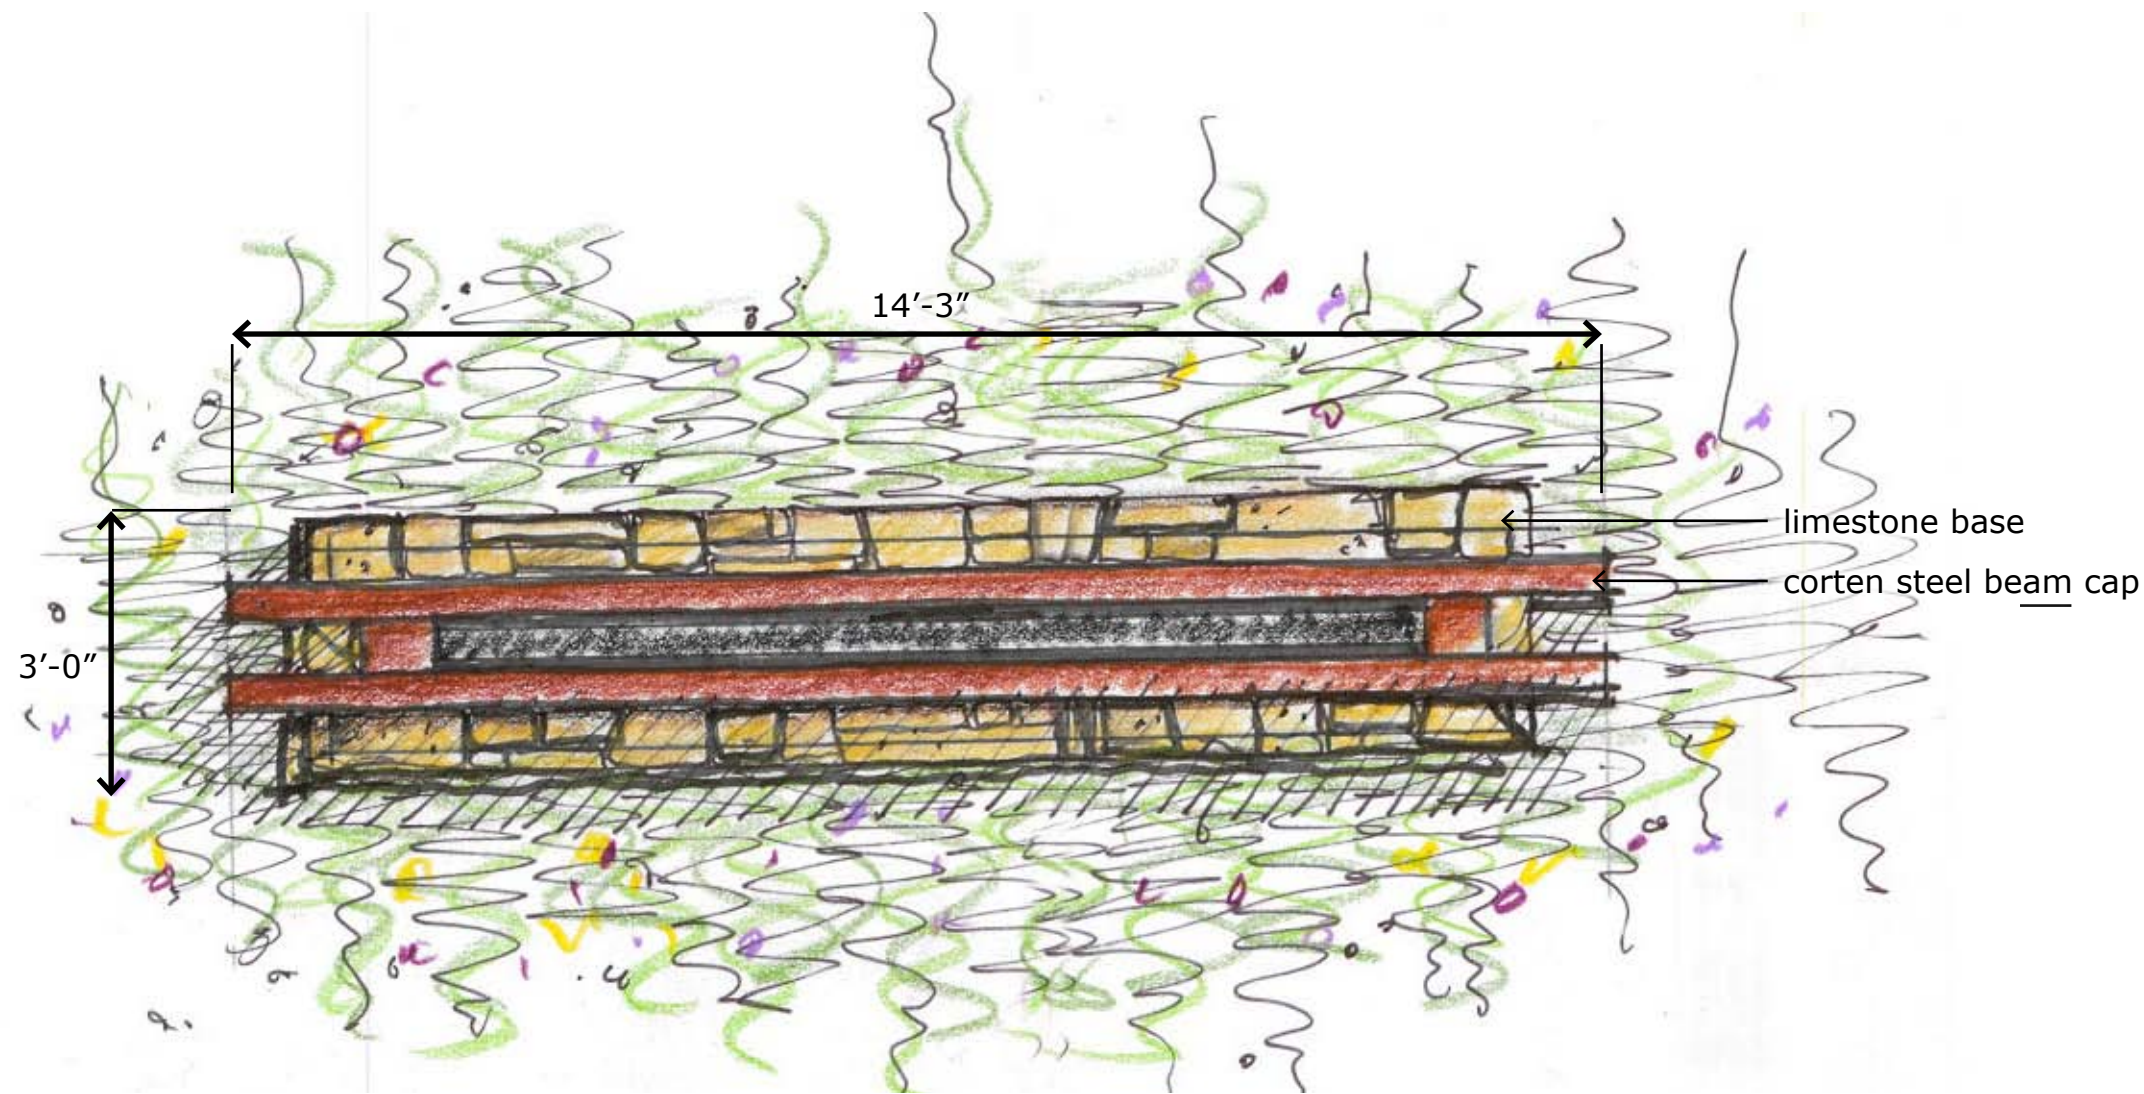

steel gateway plan

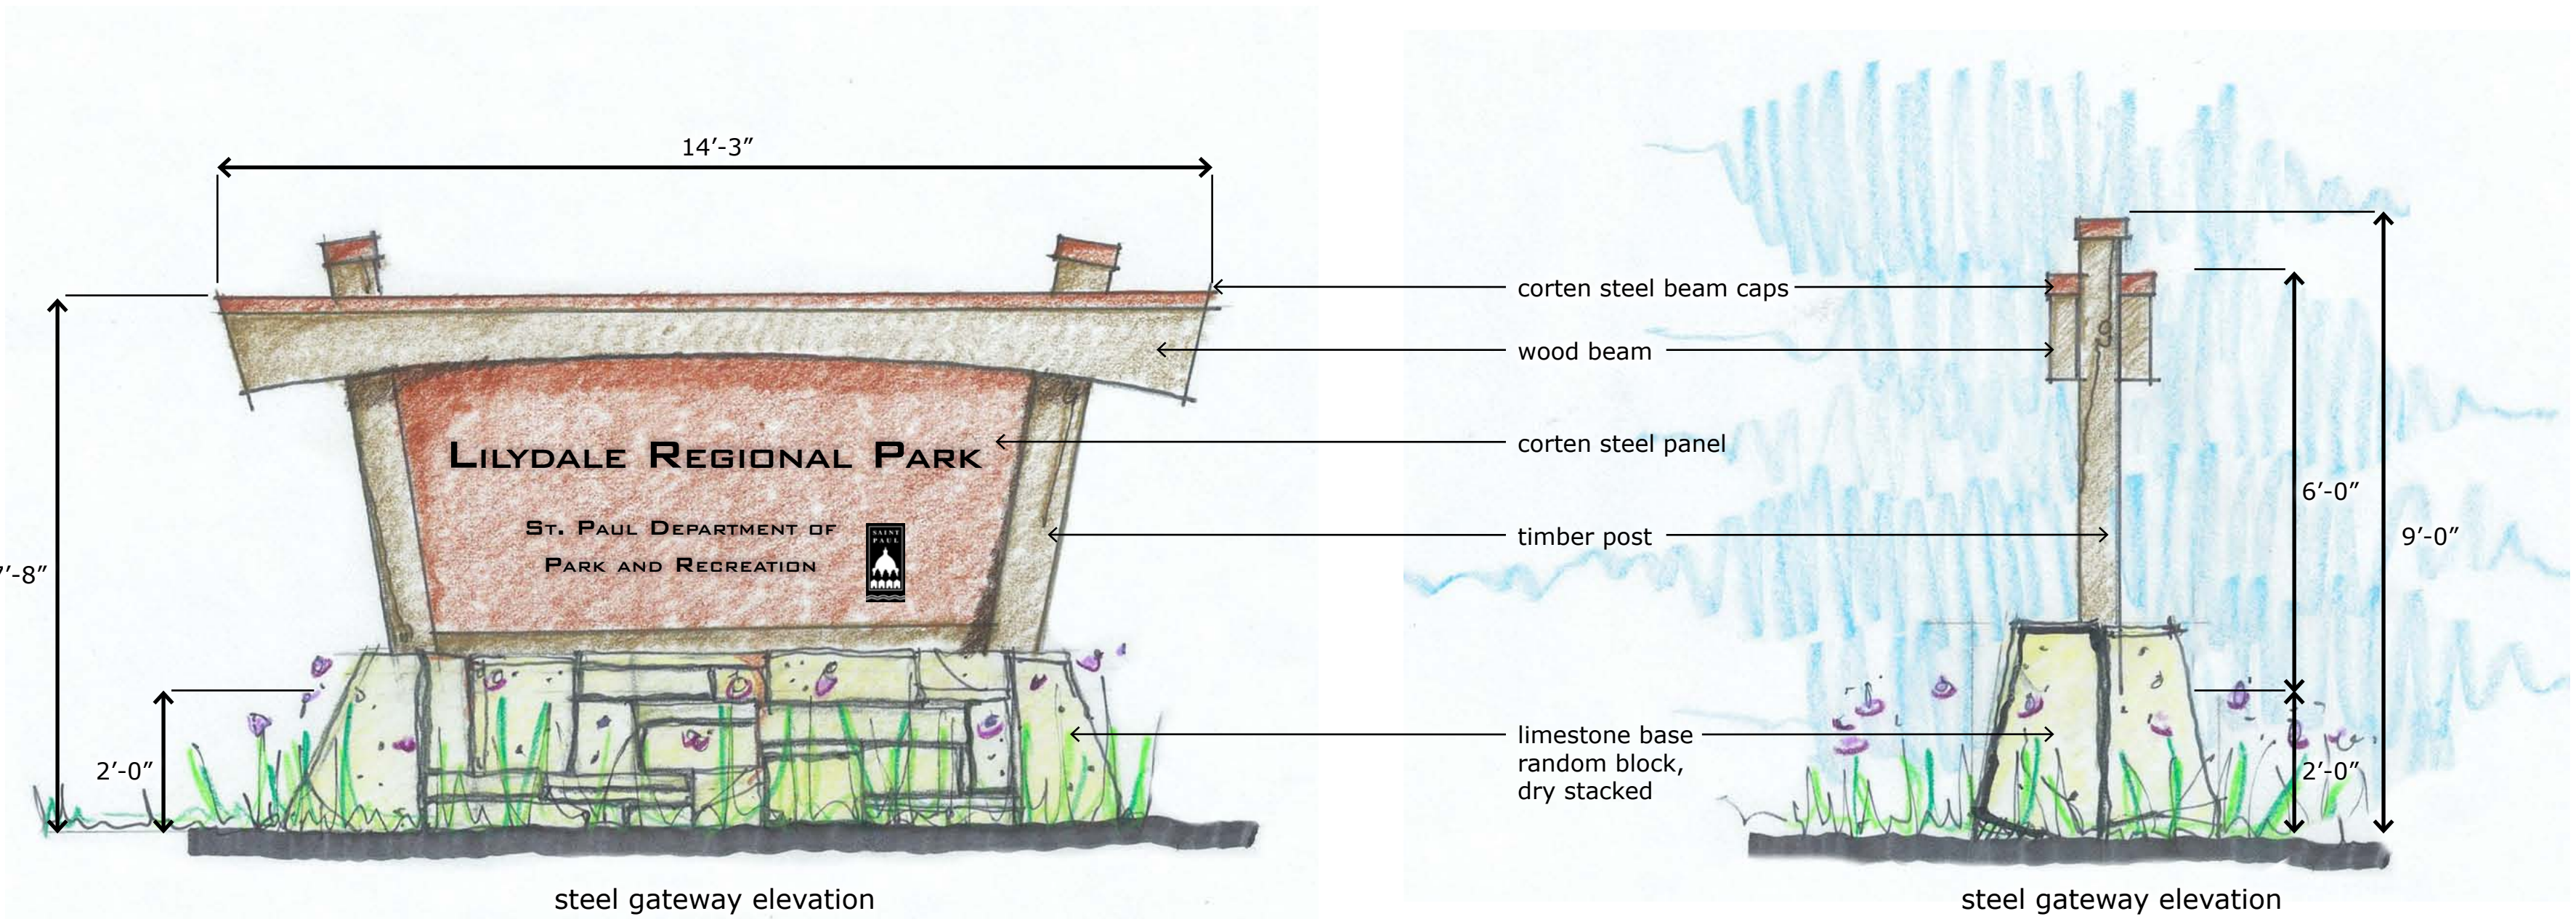


steel gateway elevation


steel gateway elevation

stone gateway option


scale: 1/2"=1'-0"

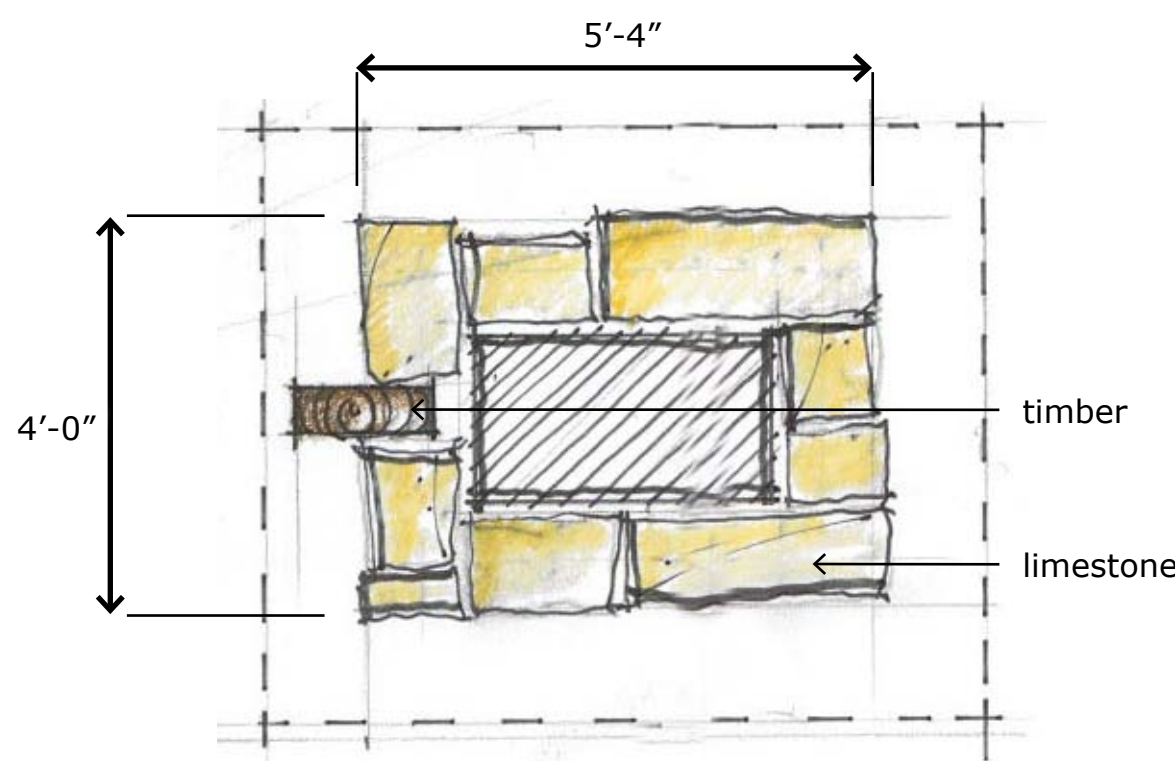

stone gateway section

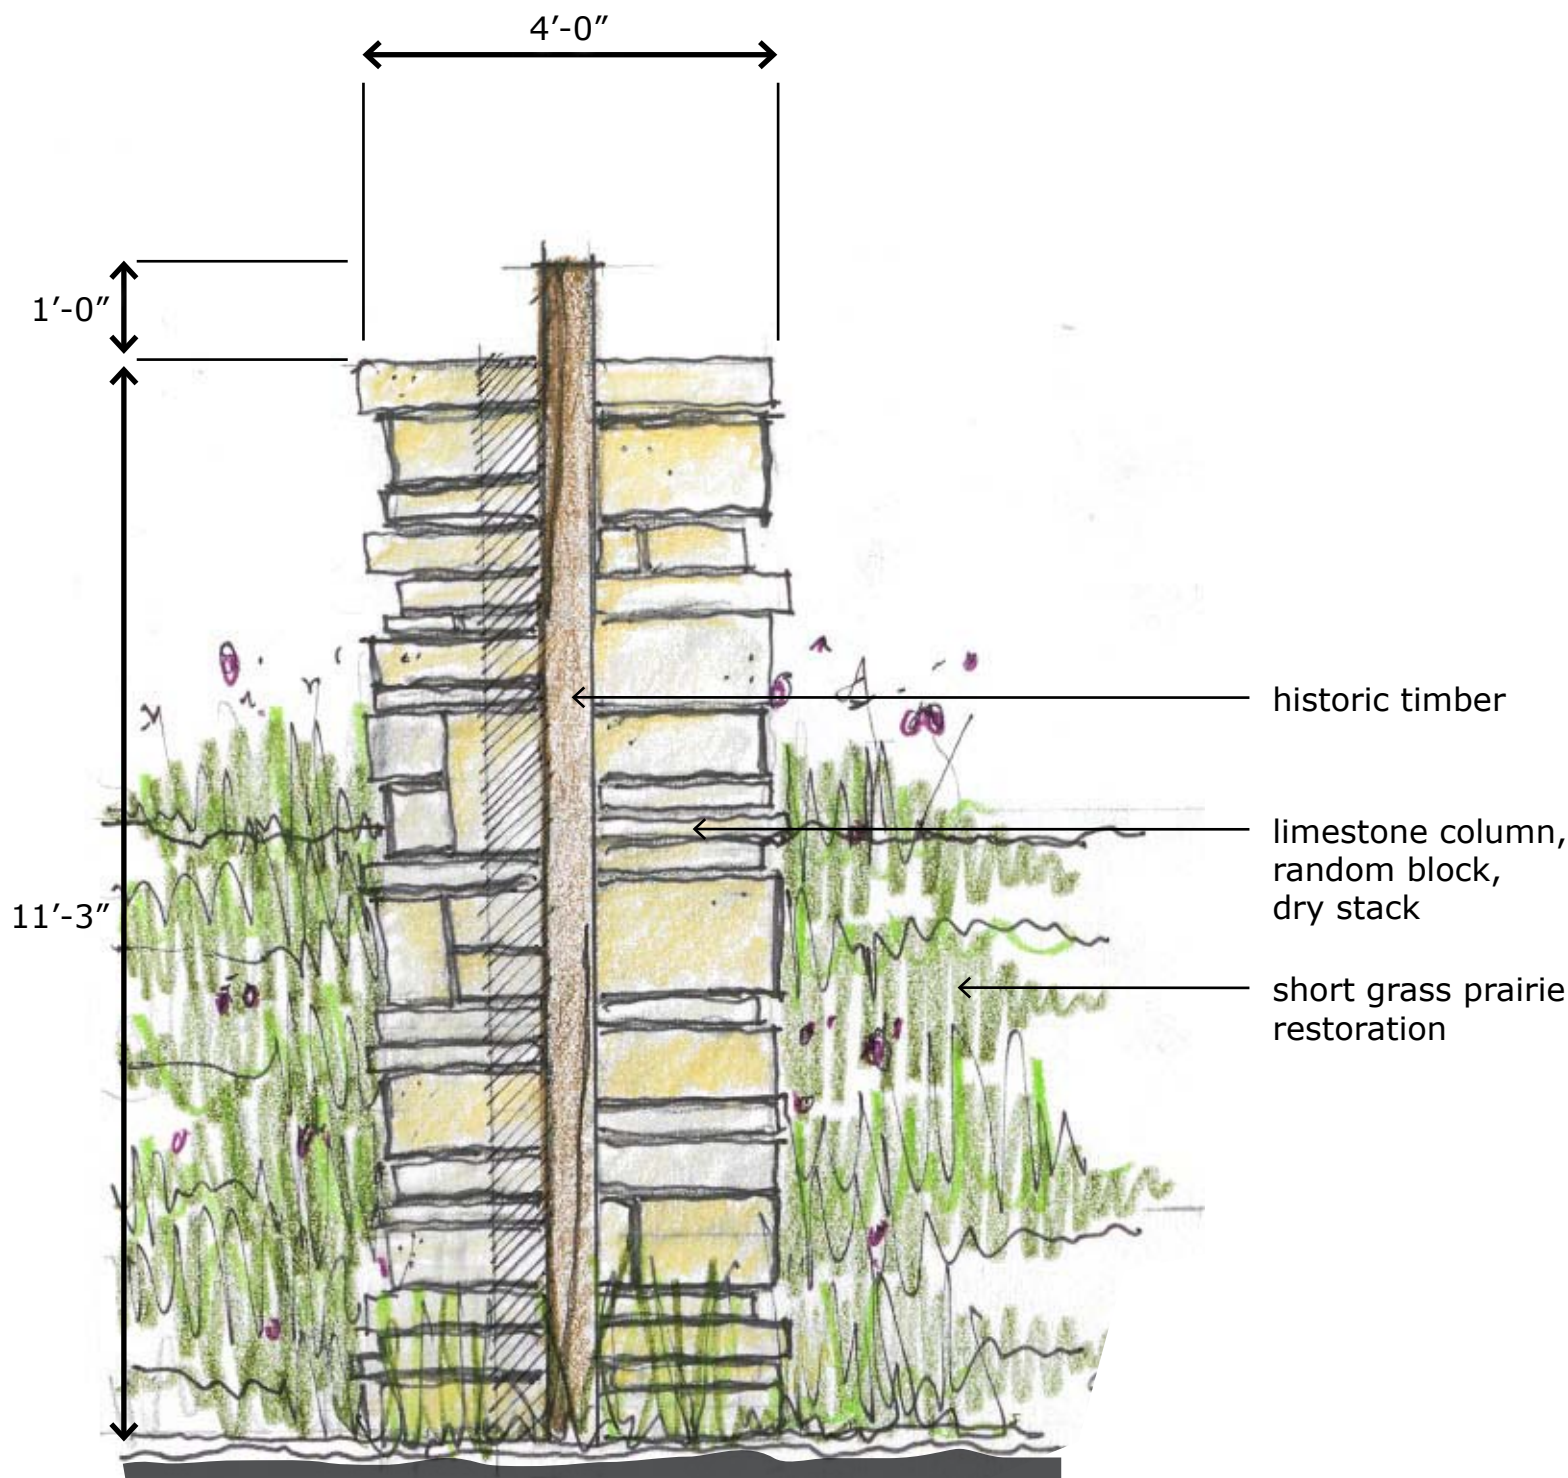

stone gateway elevation

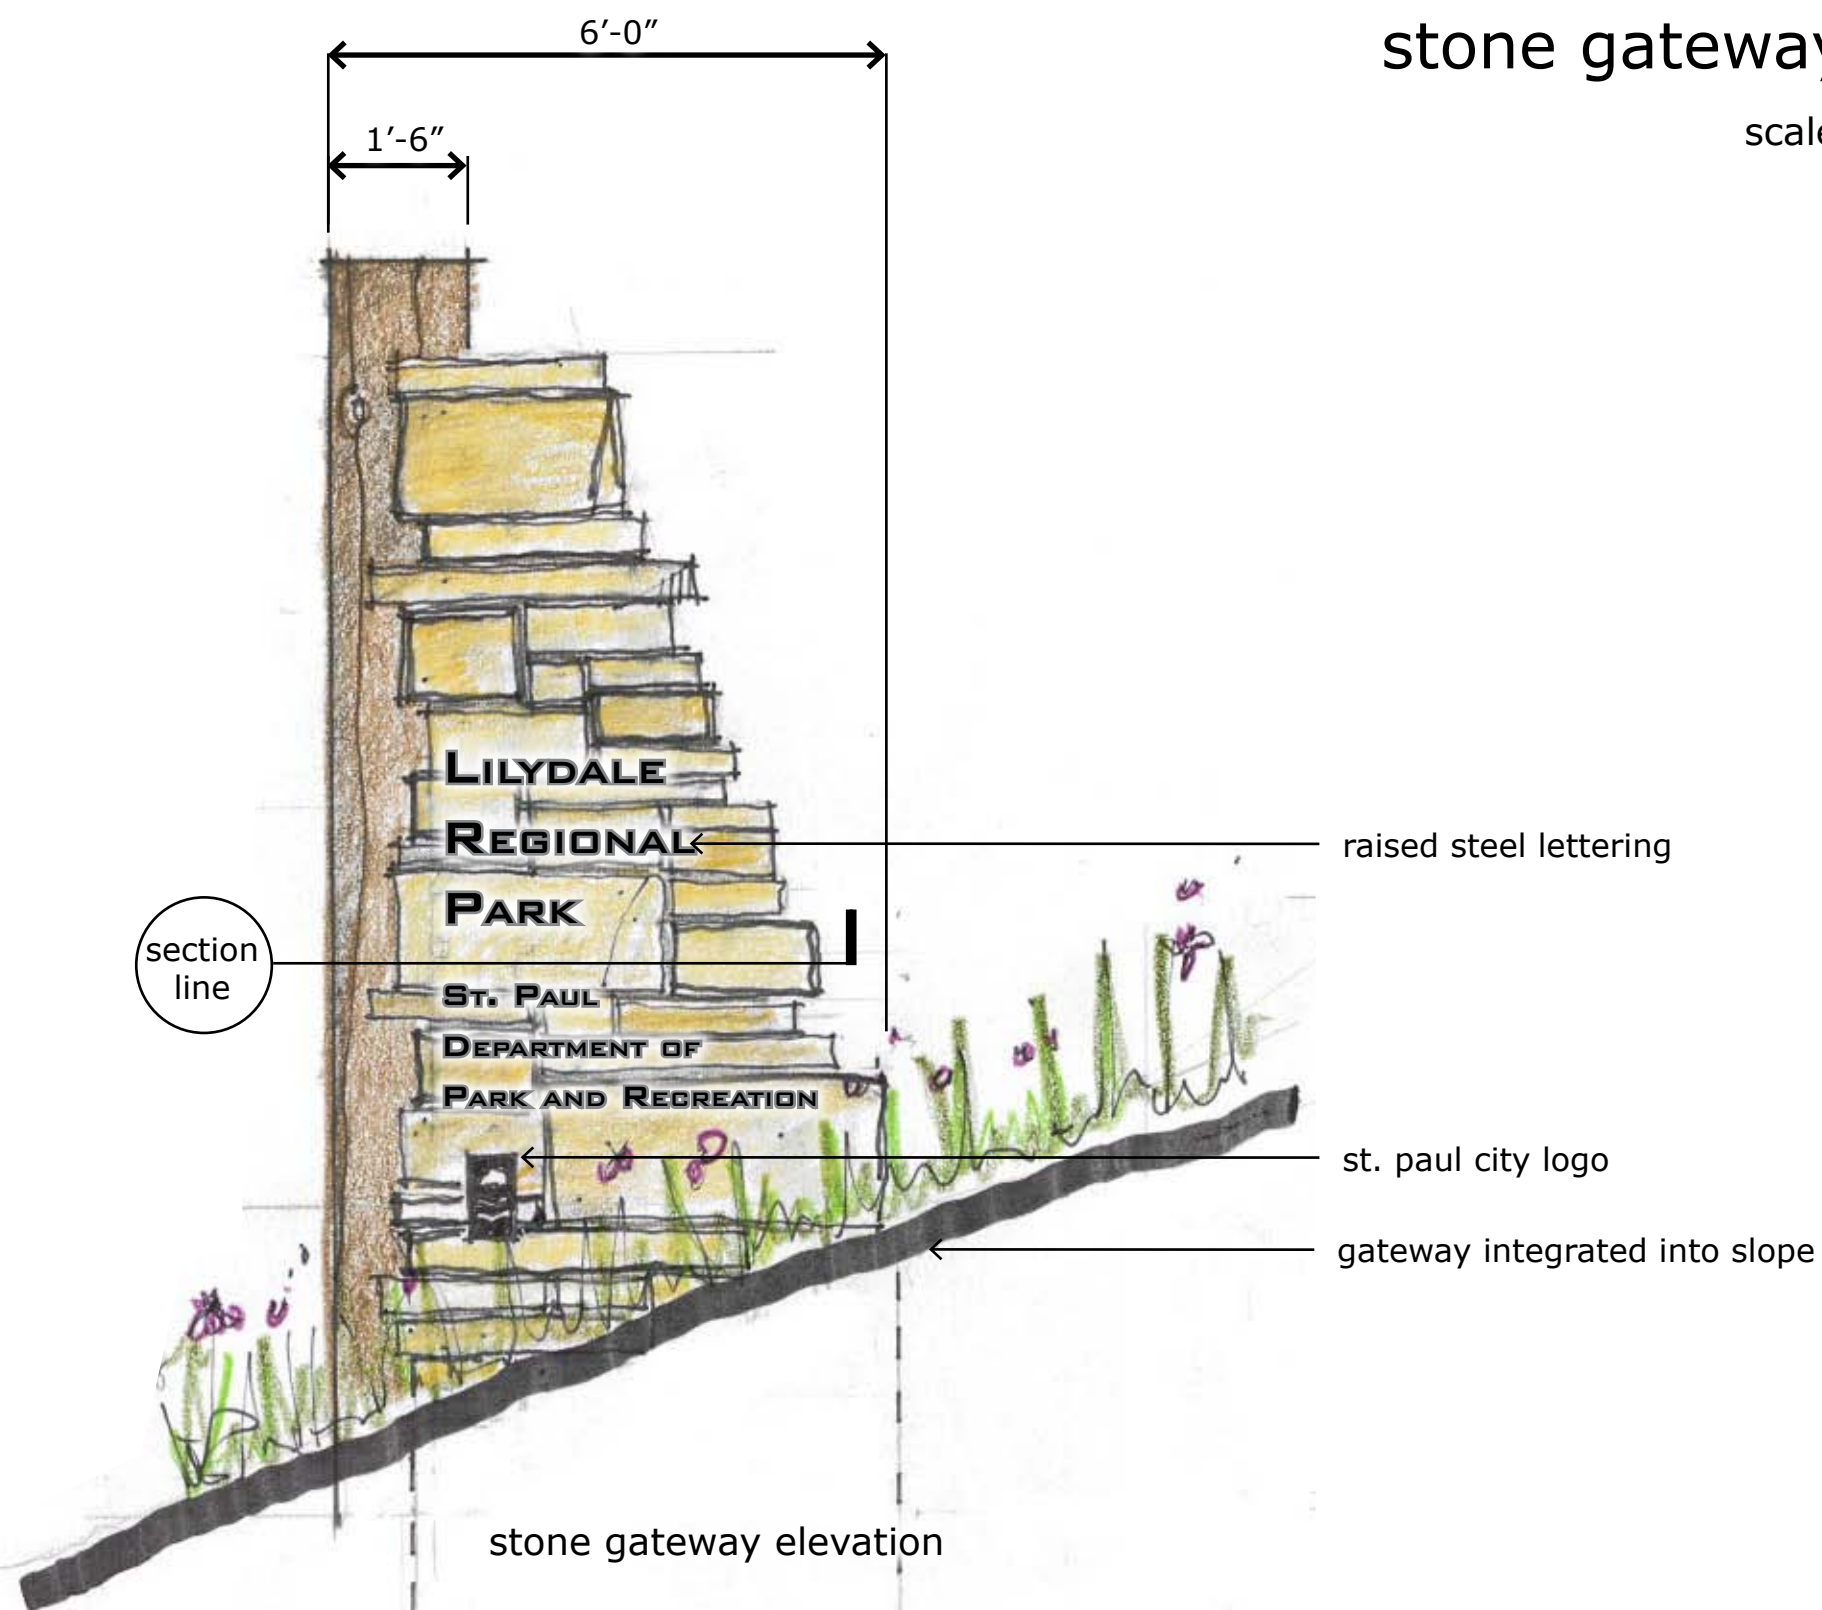

stone gateway elevation



prepared by:
lhb, inc.
250 third avenue north
suite 450
minneapolis, mn 55401



lilydale park

st. paul, mn

pickerel clearing prepared april 5, 2011

pickerel clearing features

- new park trails
- restored native forest & meadow environments
- lake access & fishing pier
- 6-table shelter
- 2 2-table shelters
- restroom and storage facility
- rest area/bench locations

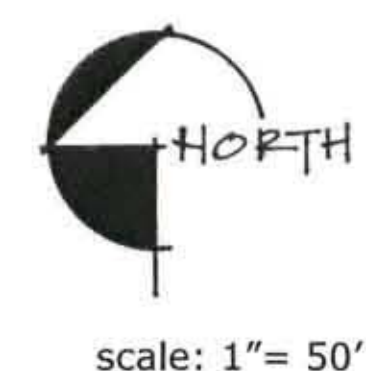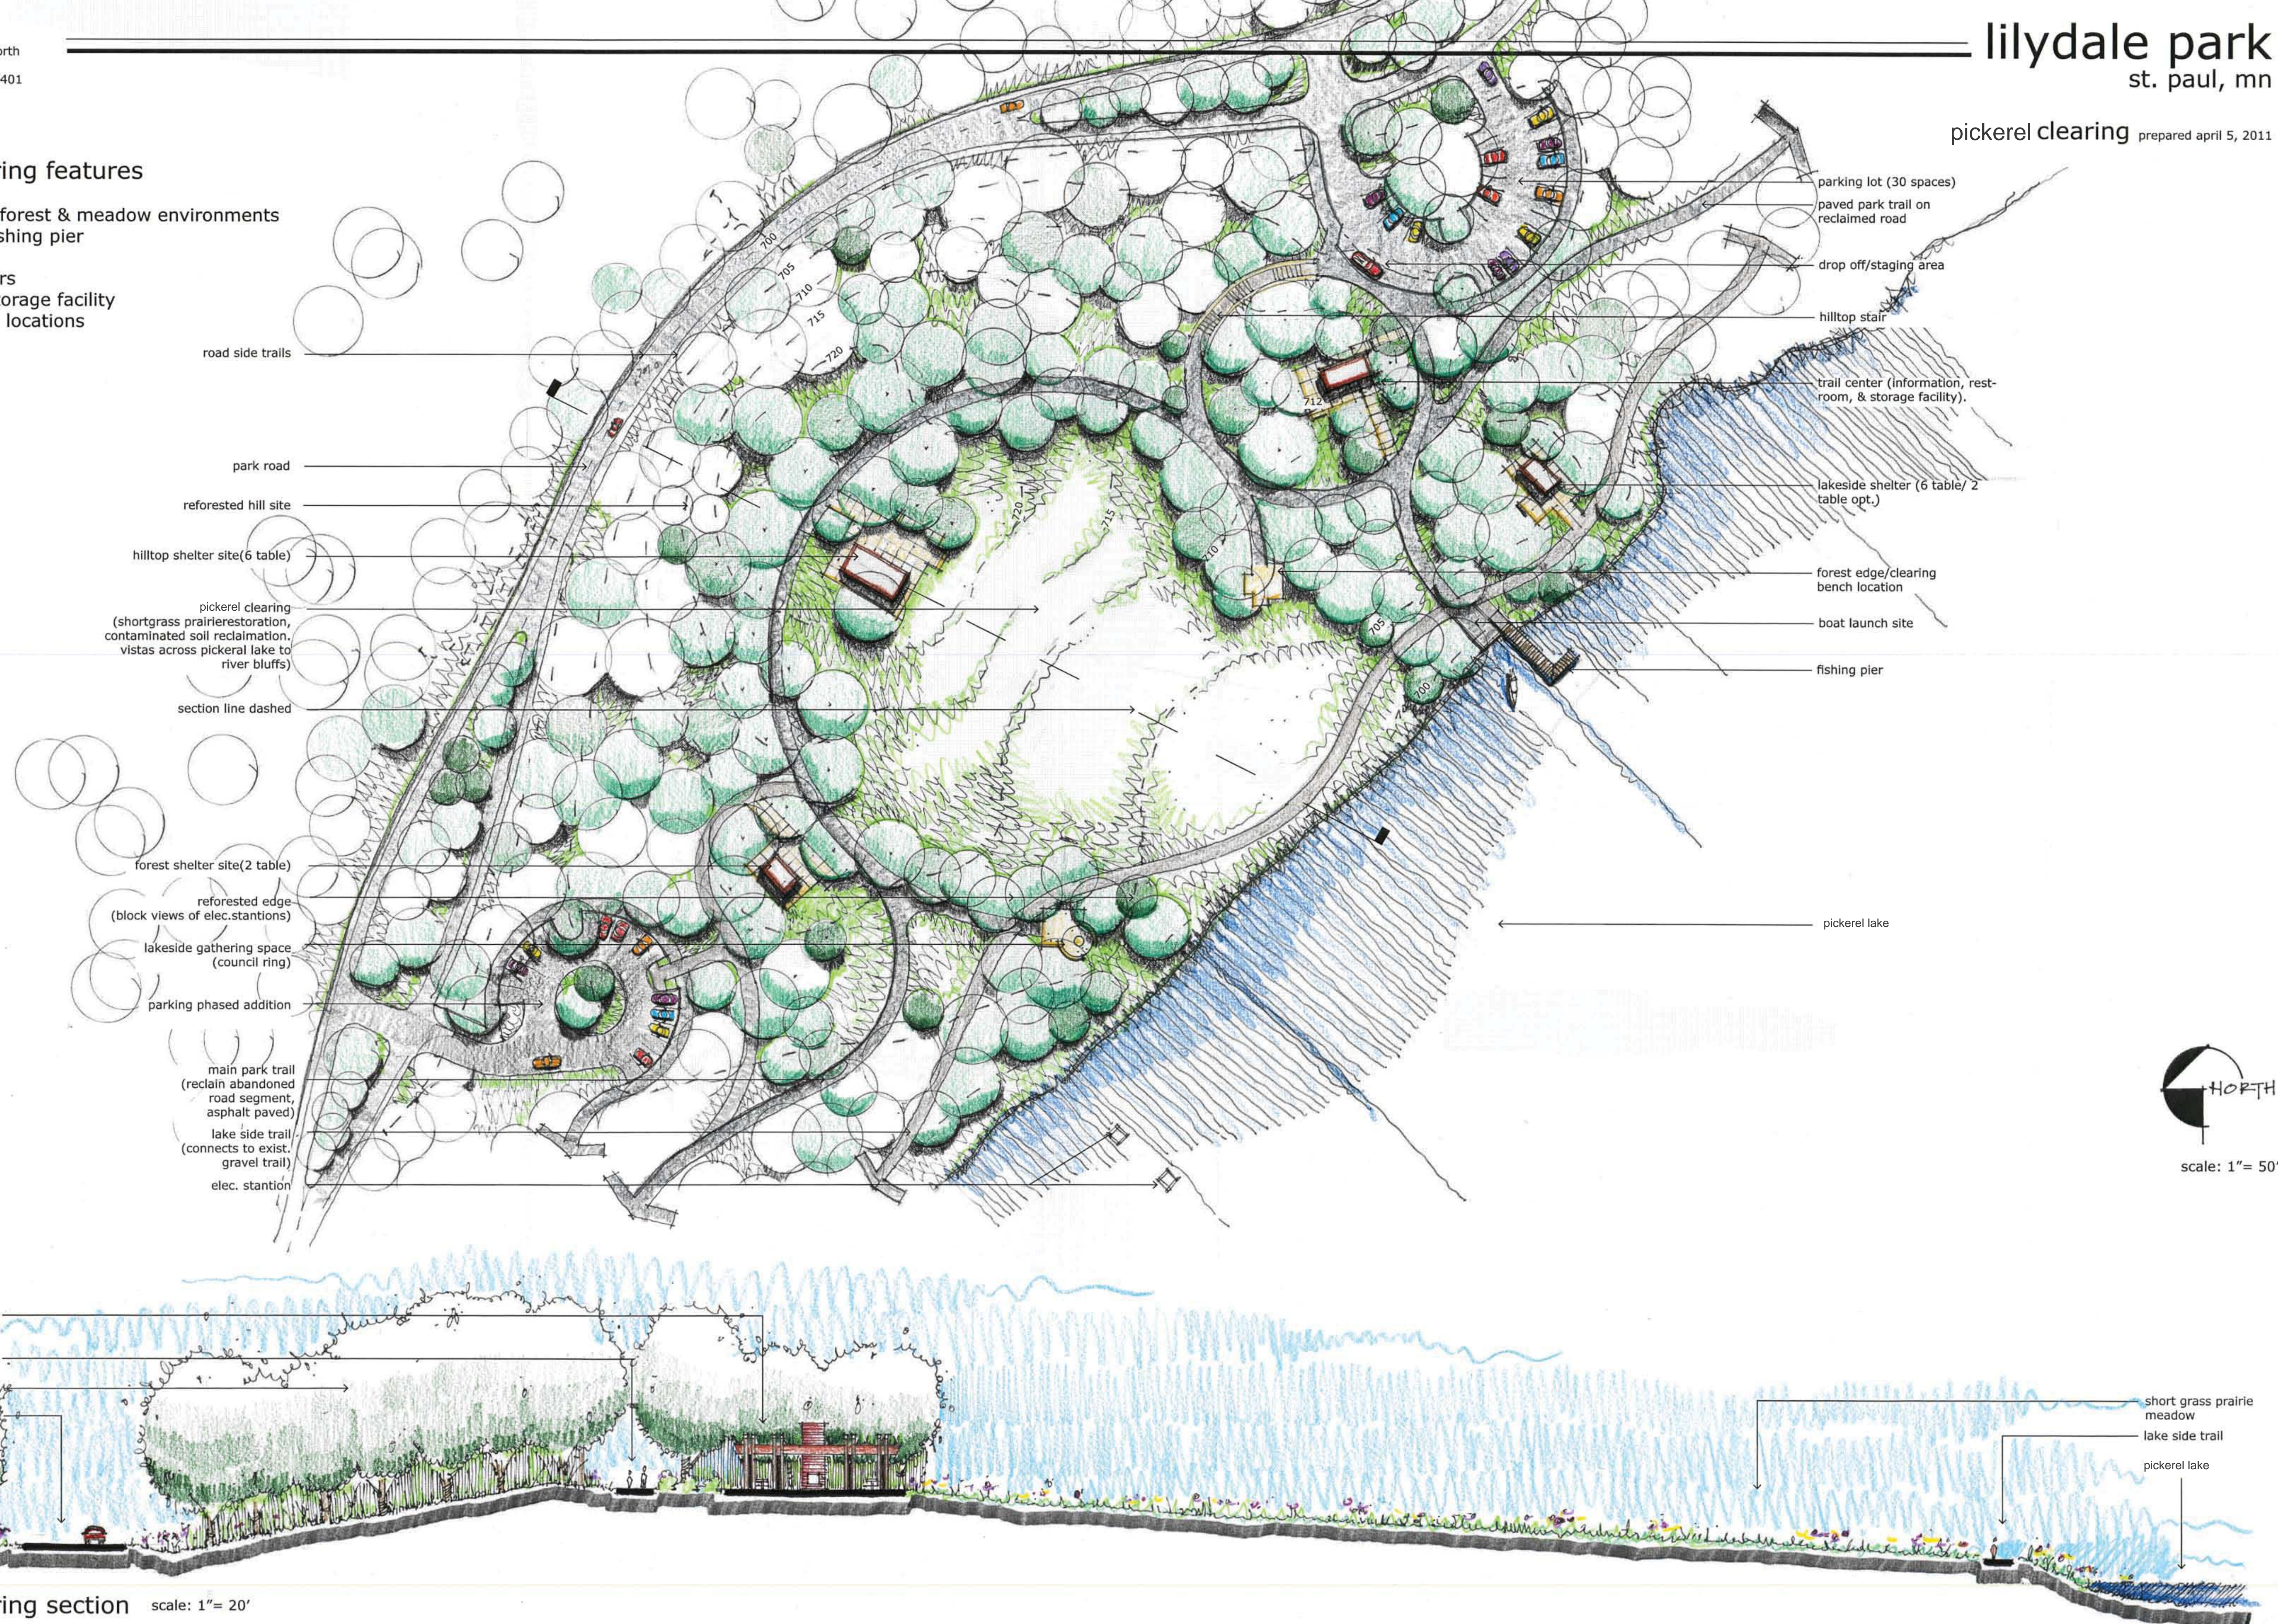


clearing section scale: 1"= 20'


lilydale park

st. paul, mn


brick option
prepared february 23, 2011

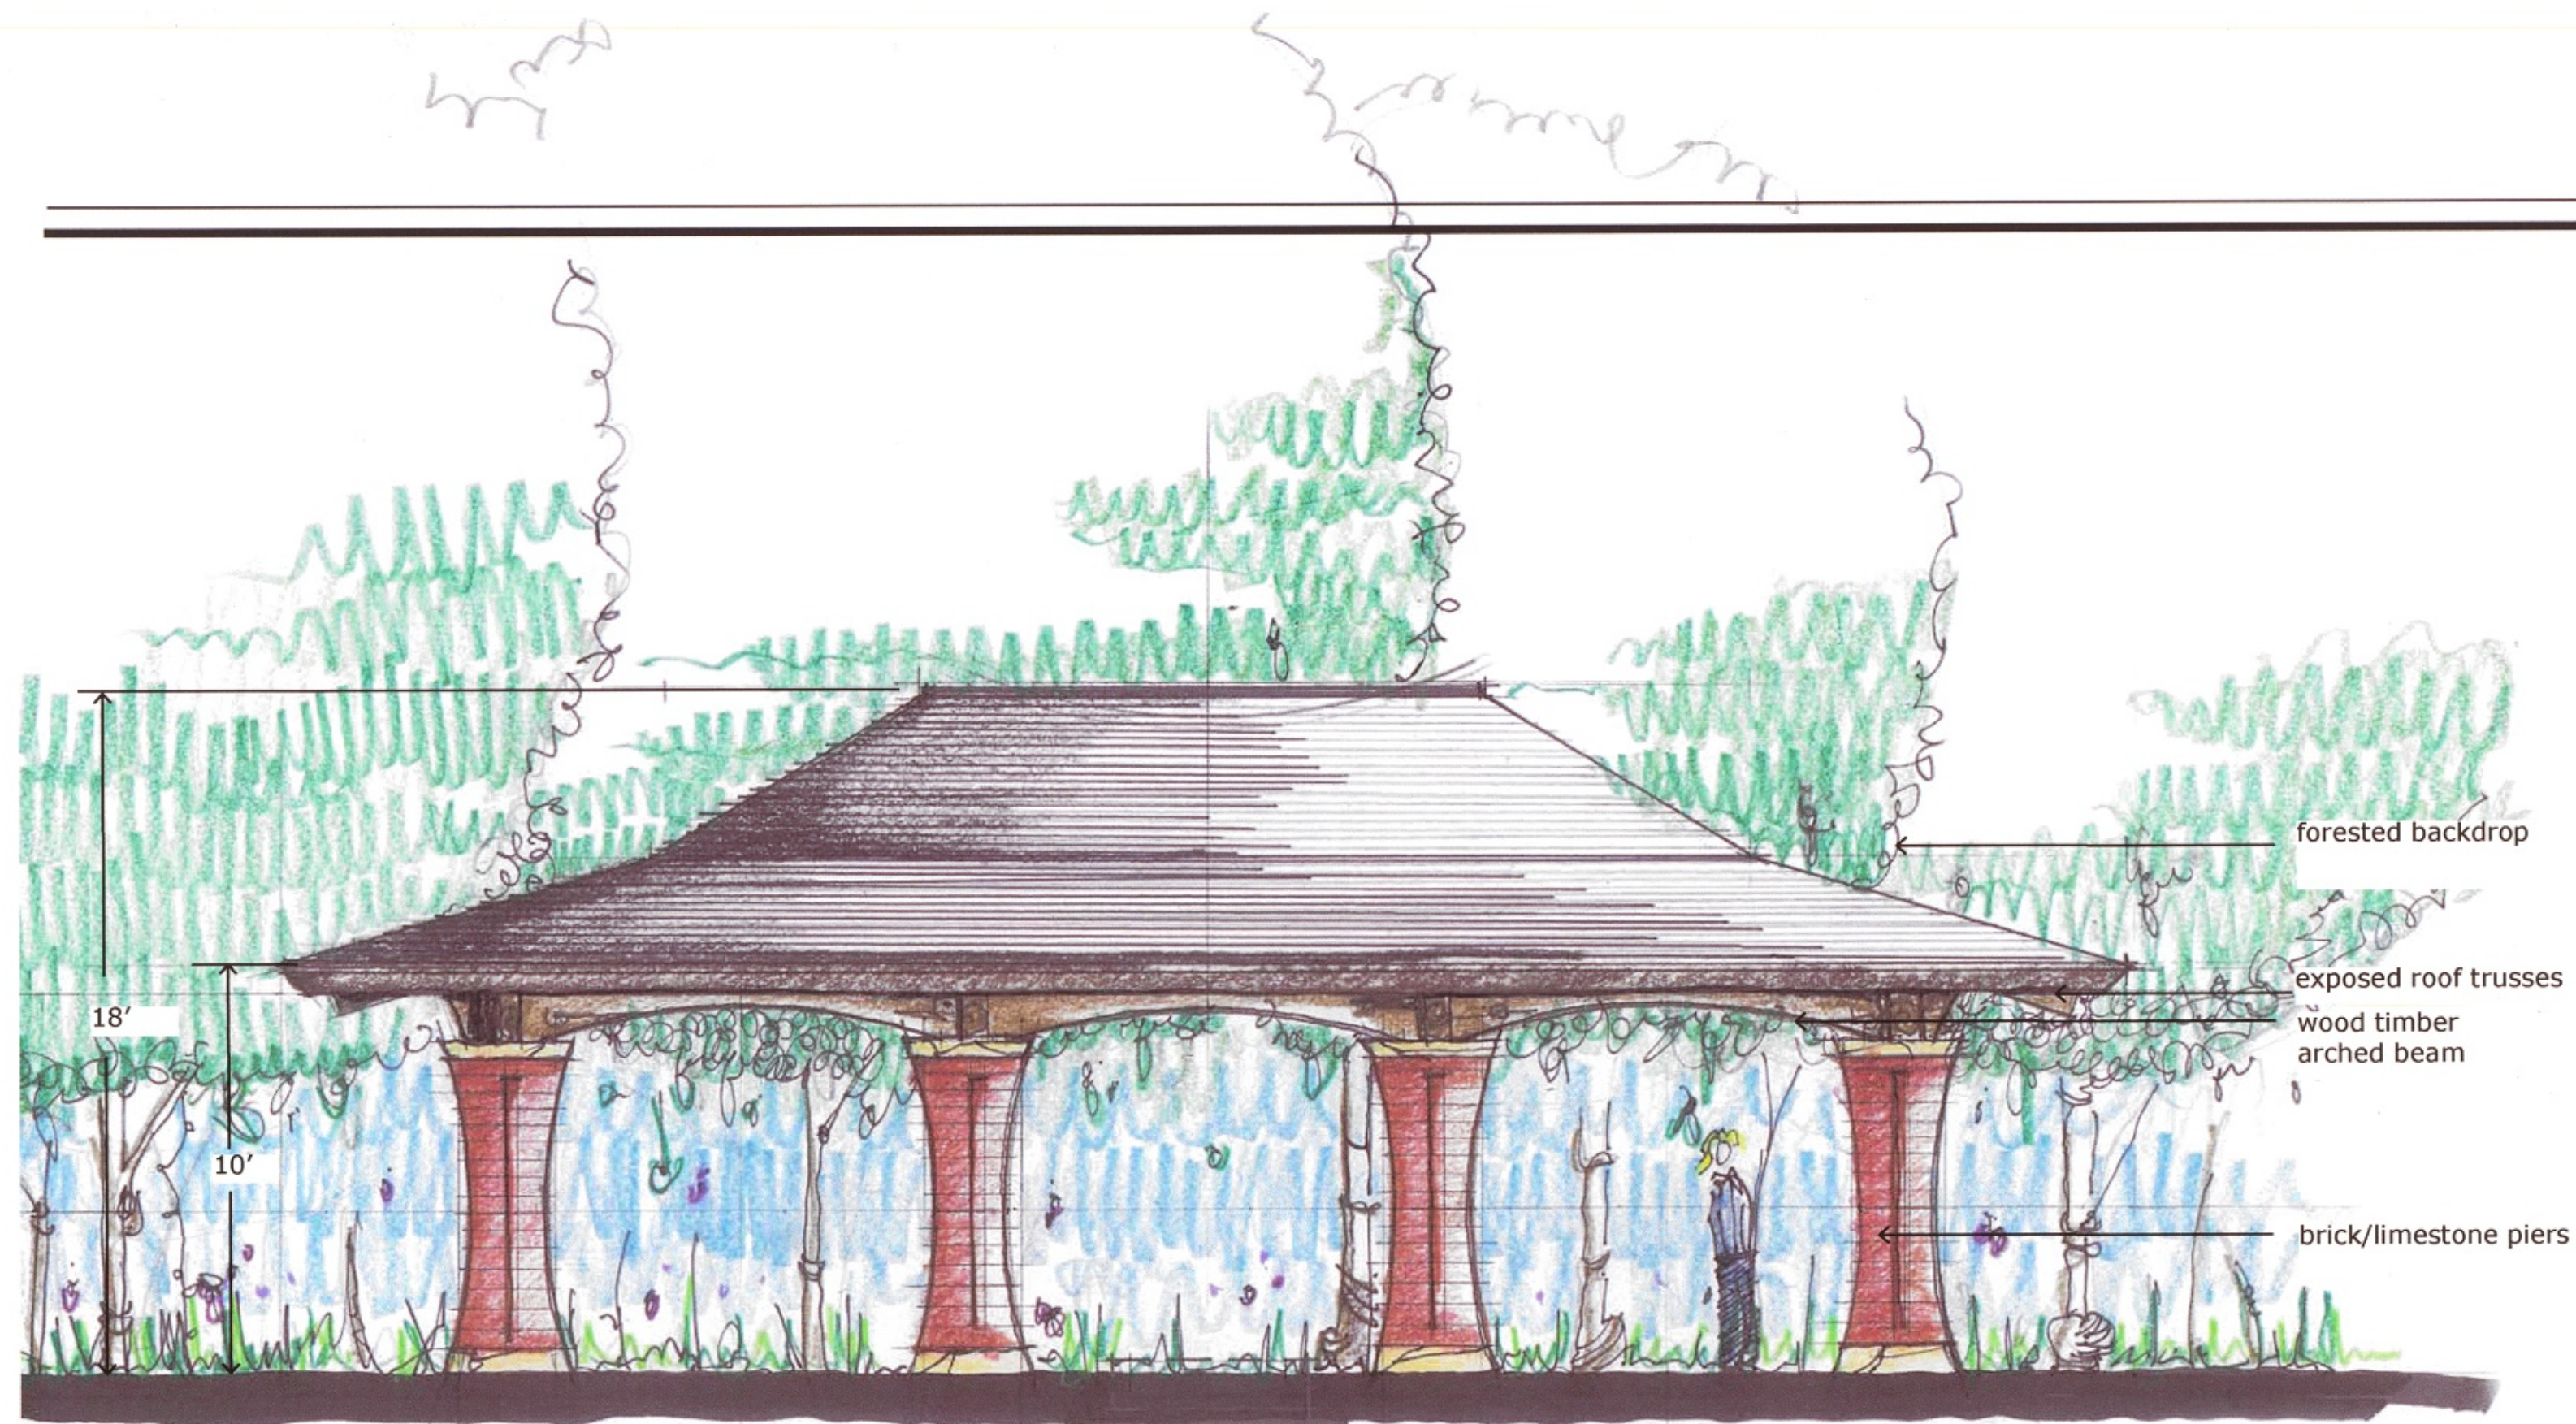

6 table shelter: front & back elevation

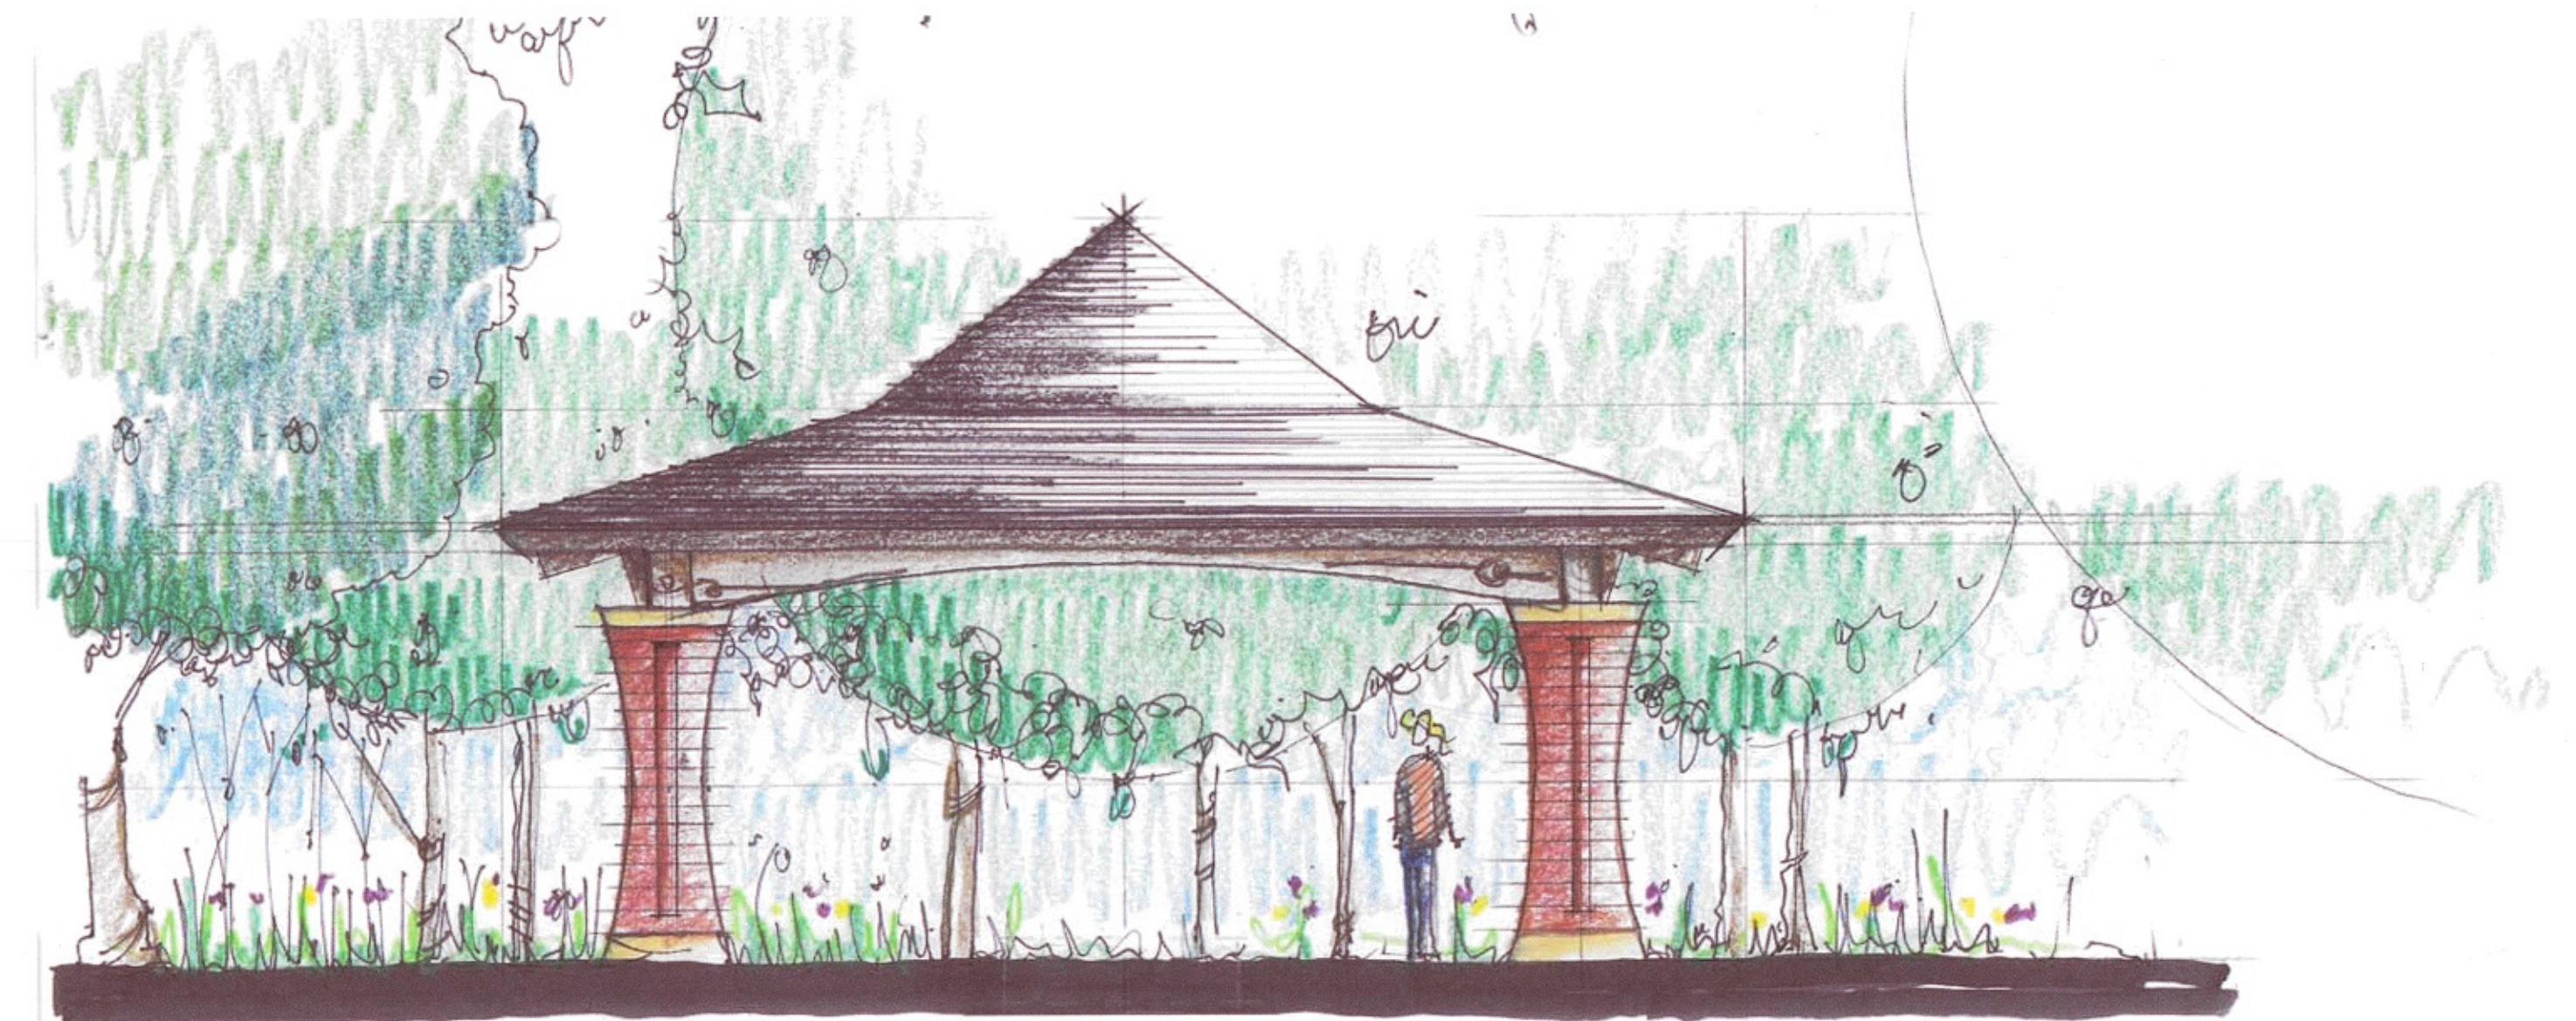


6 table shelter: side elevation

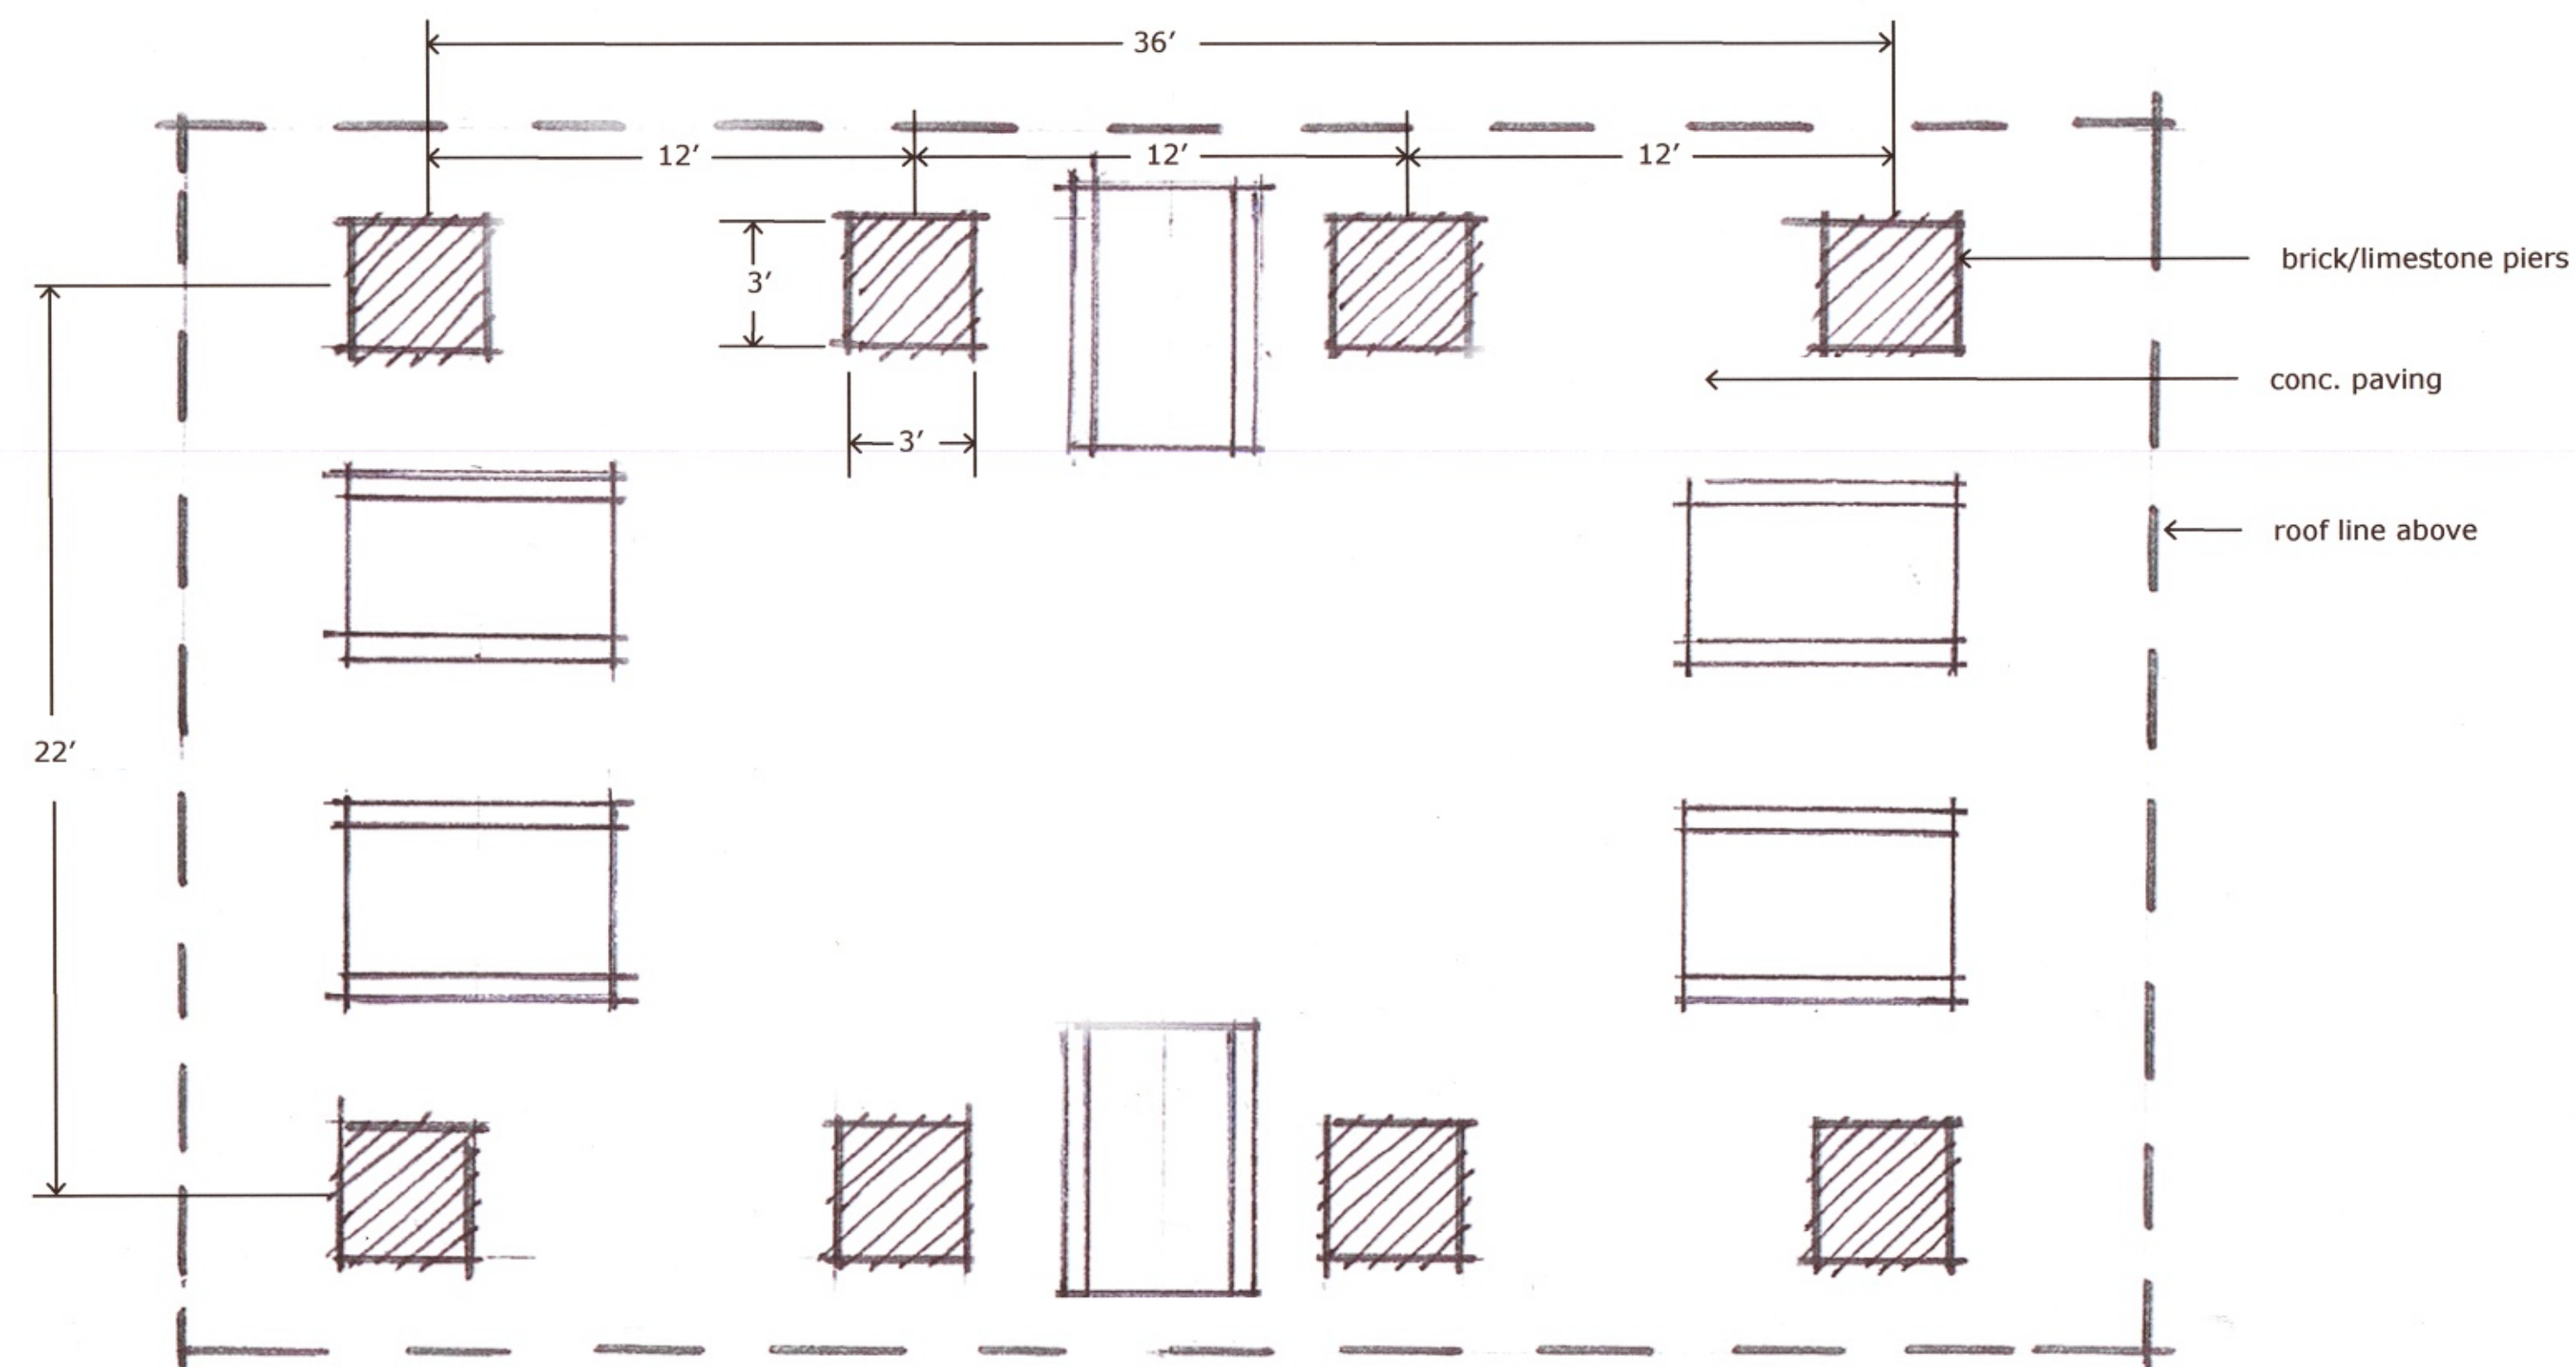

6 table shelter: plan

LHB prepared by:
lhb, inc.
250 third avenue north
suite 450
minneapolis, mn 55401

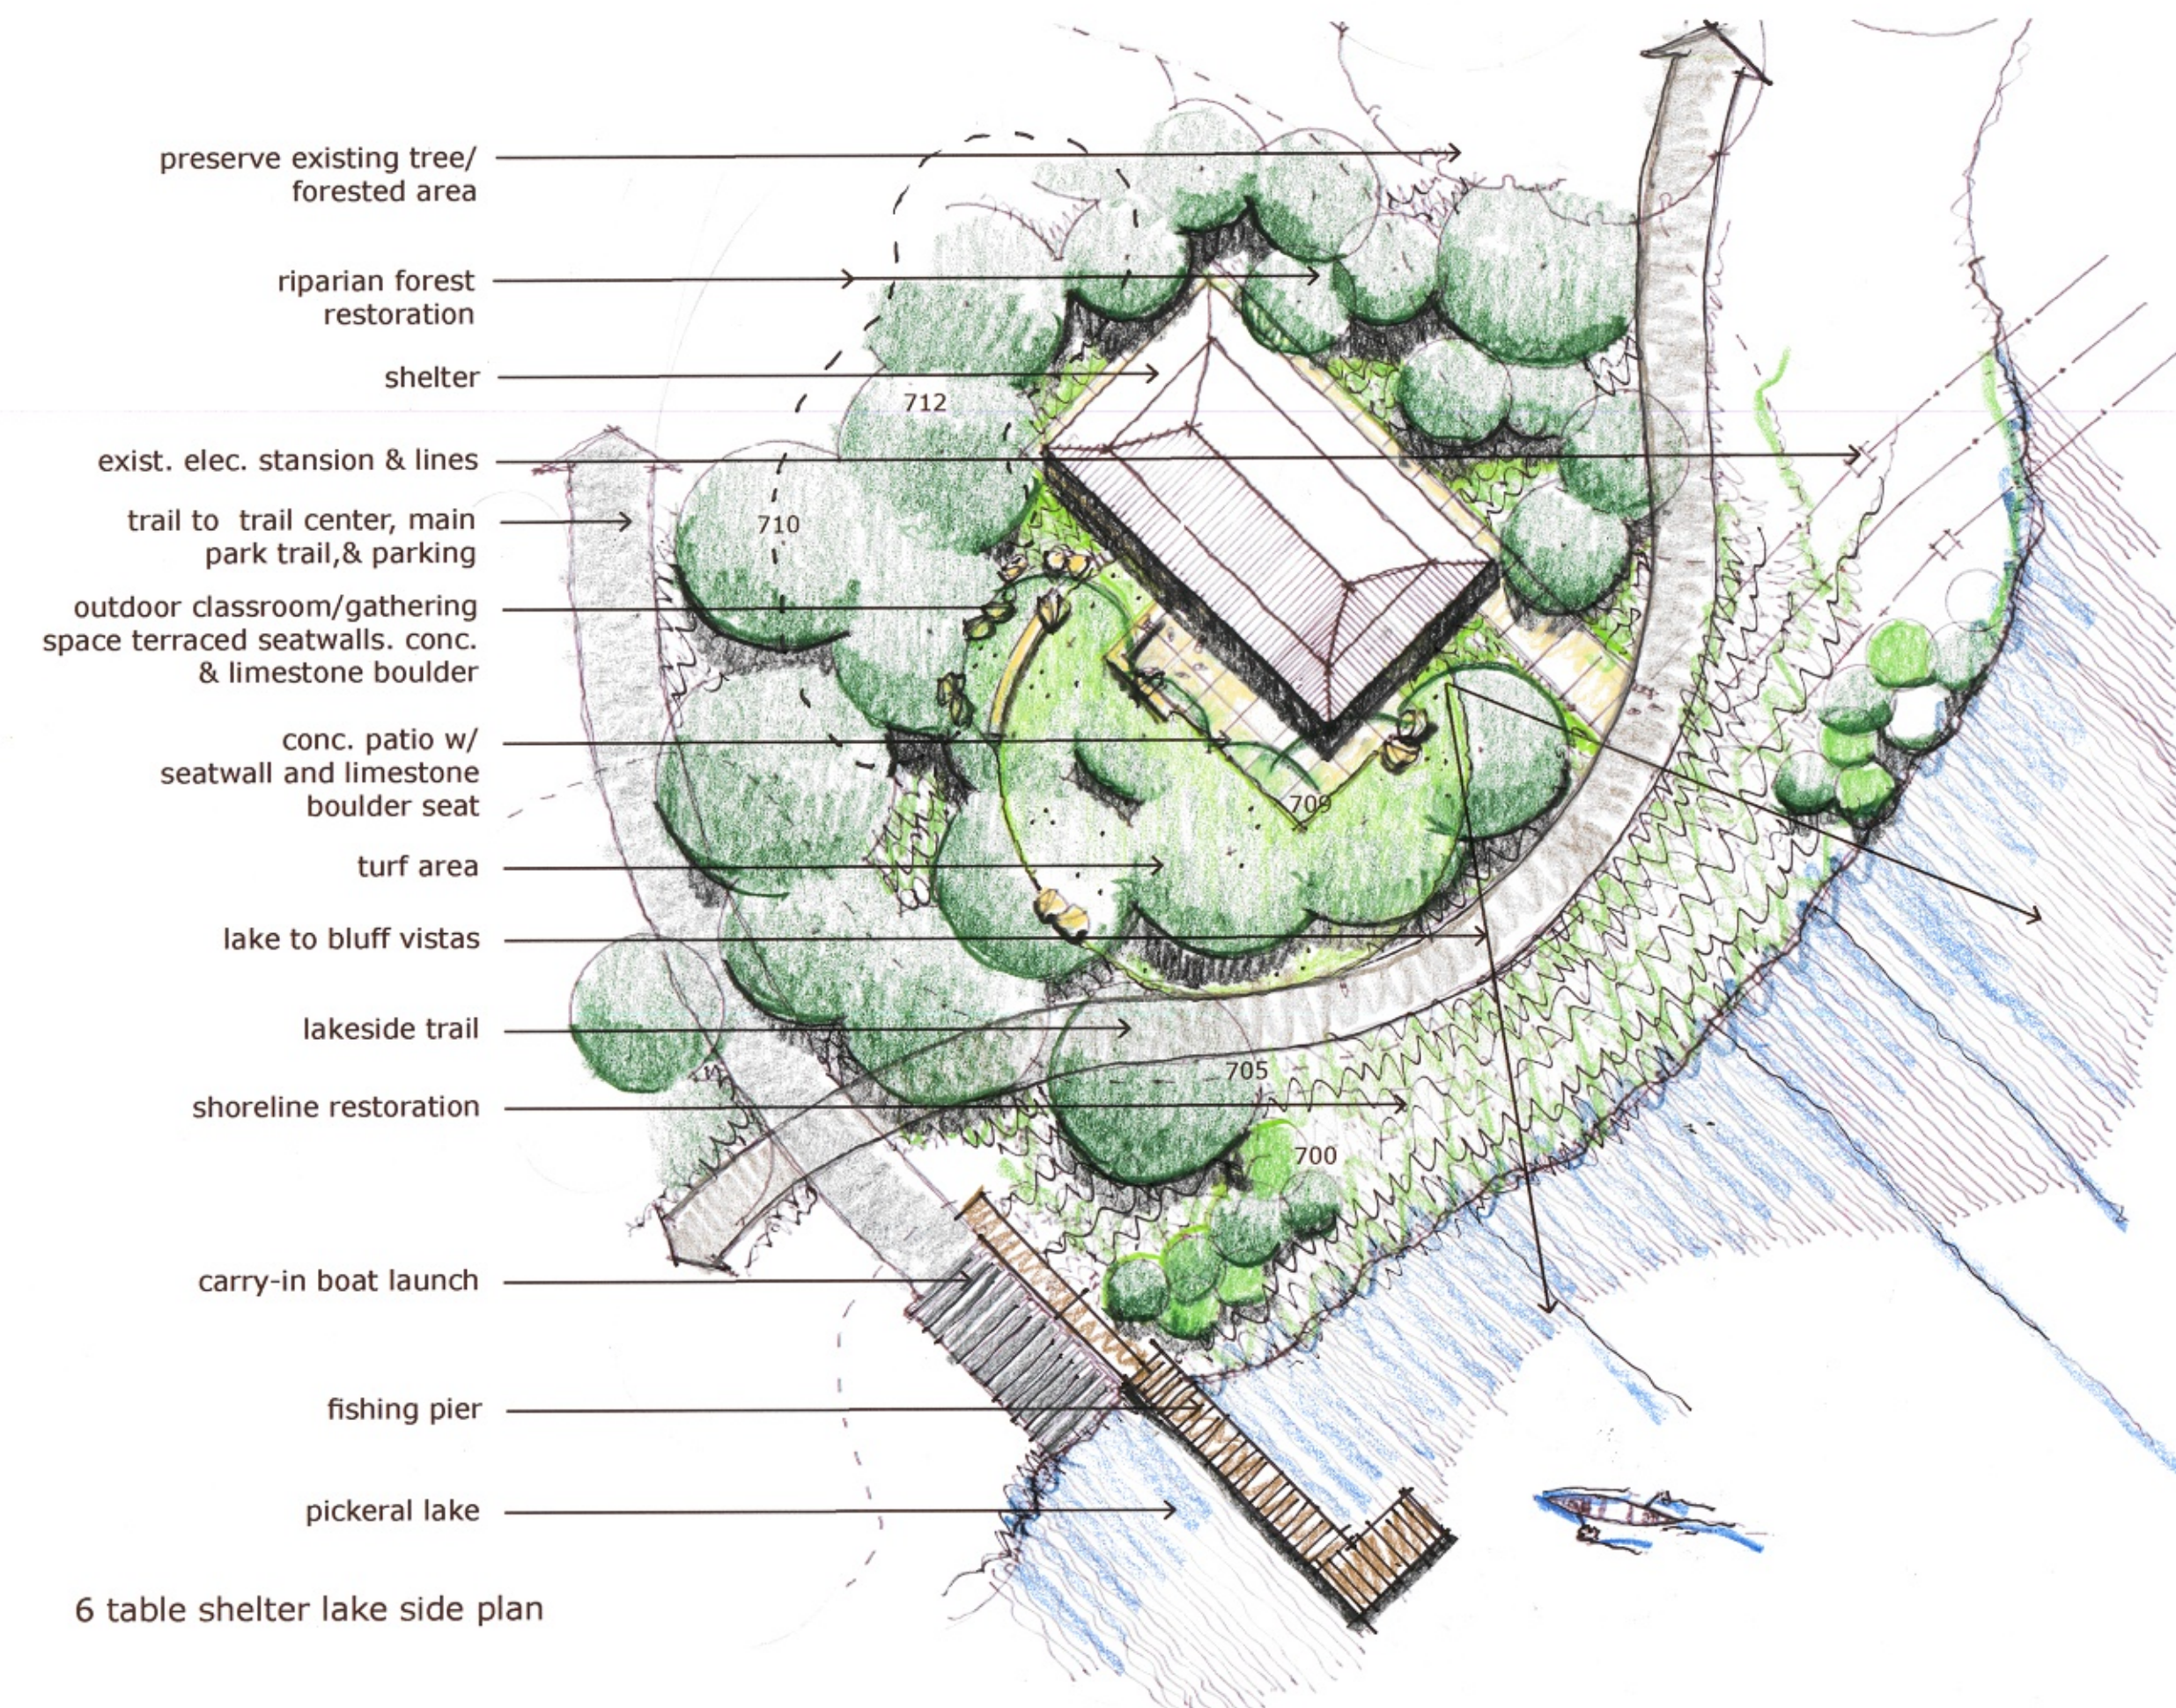


6 table shelter lake side plan

North
scale: 1" = 20'


lilydale park

st. paul, mn


brick option
prepared april 5, 2011

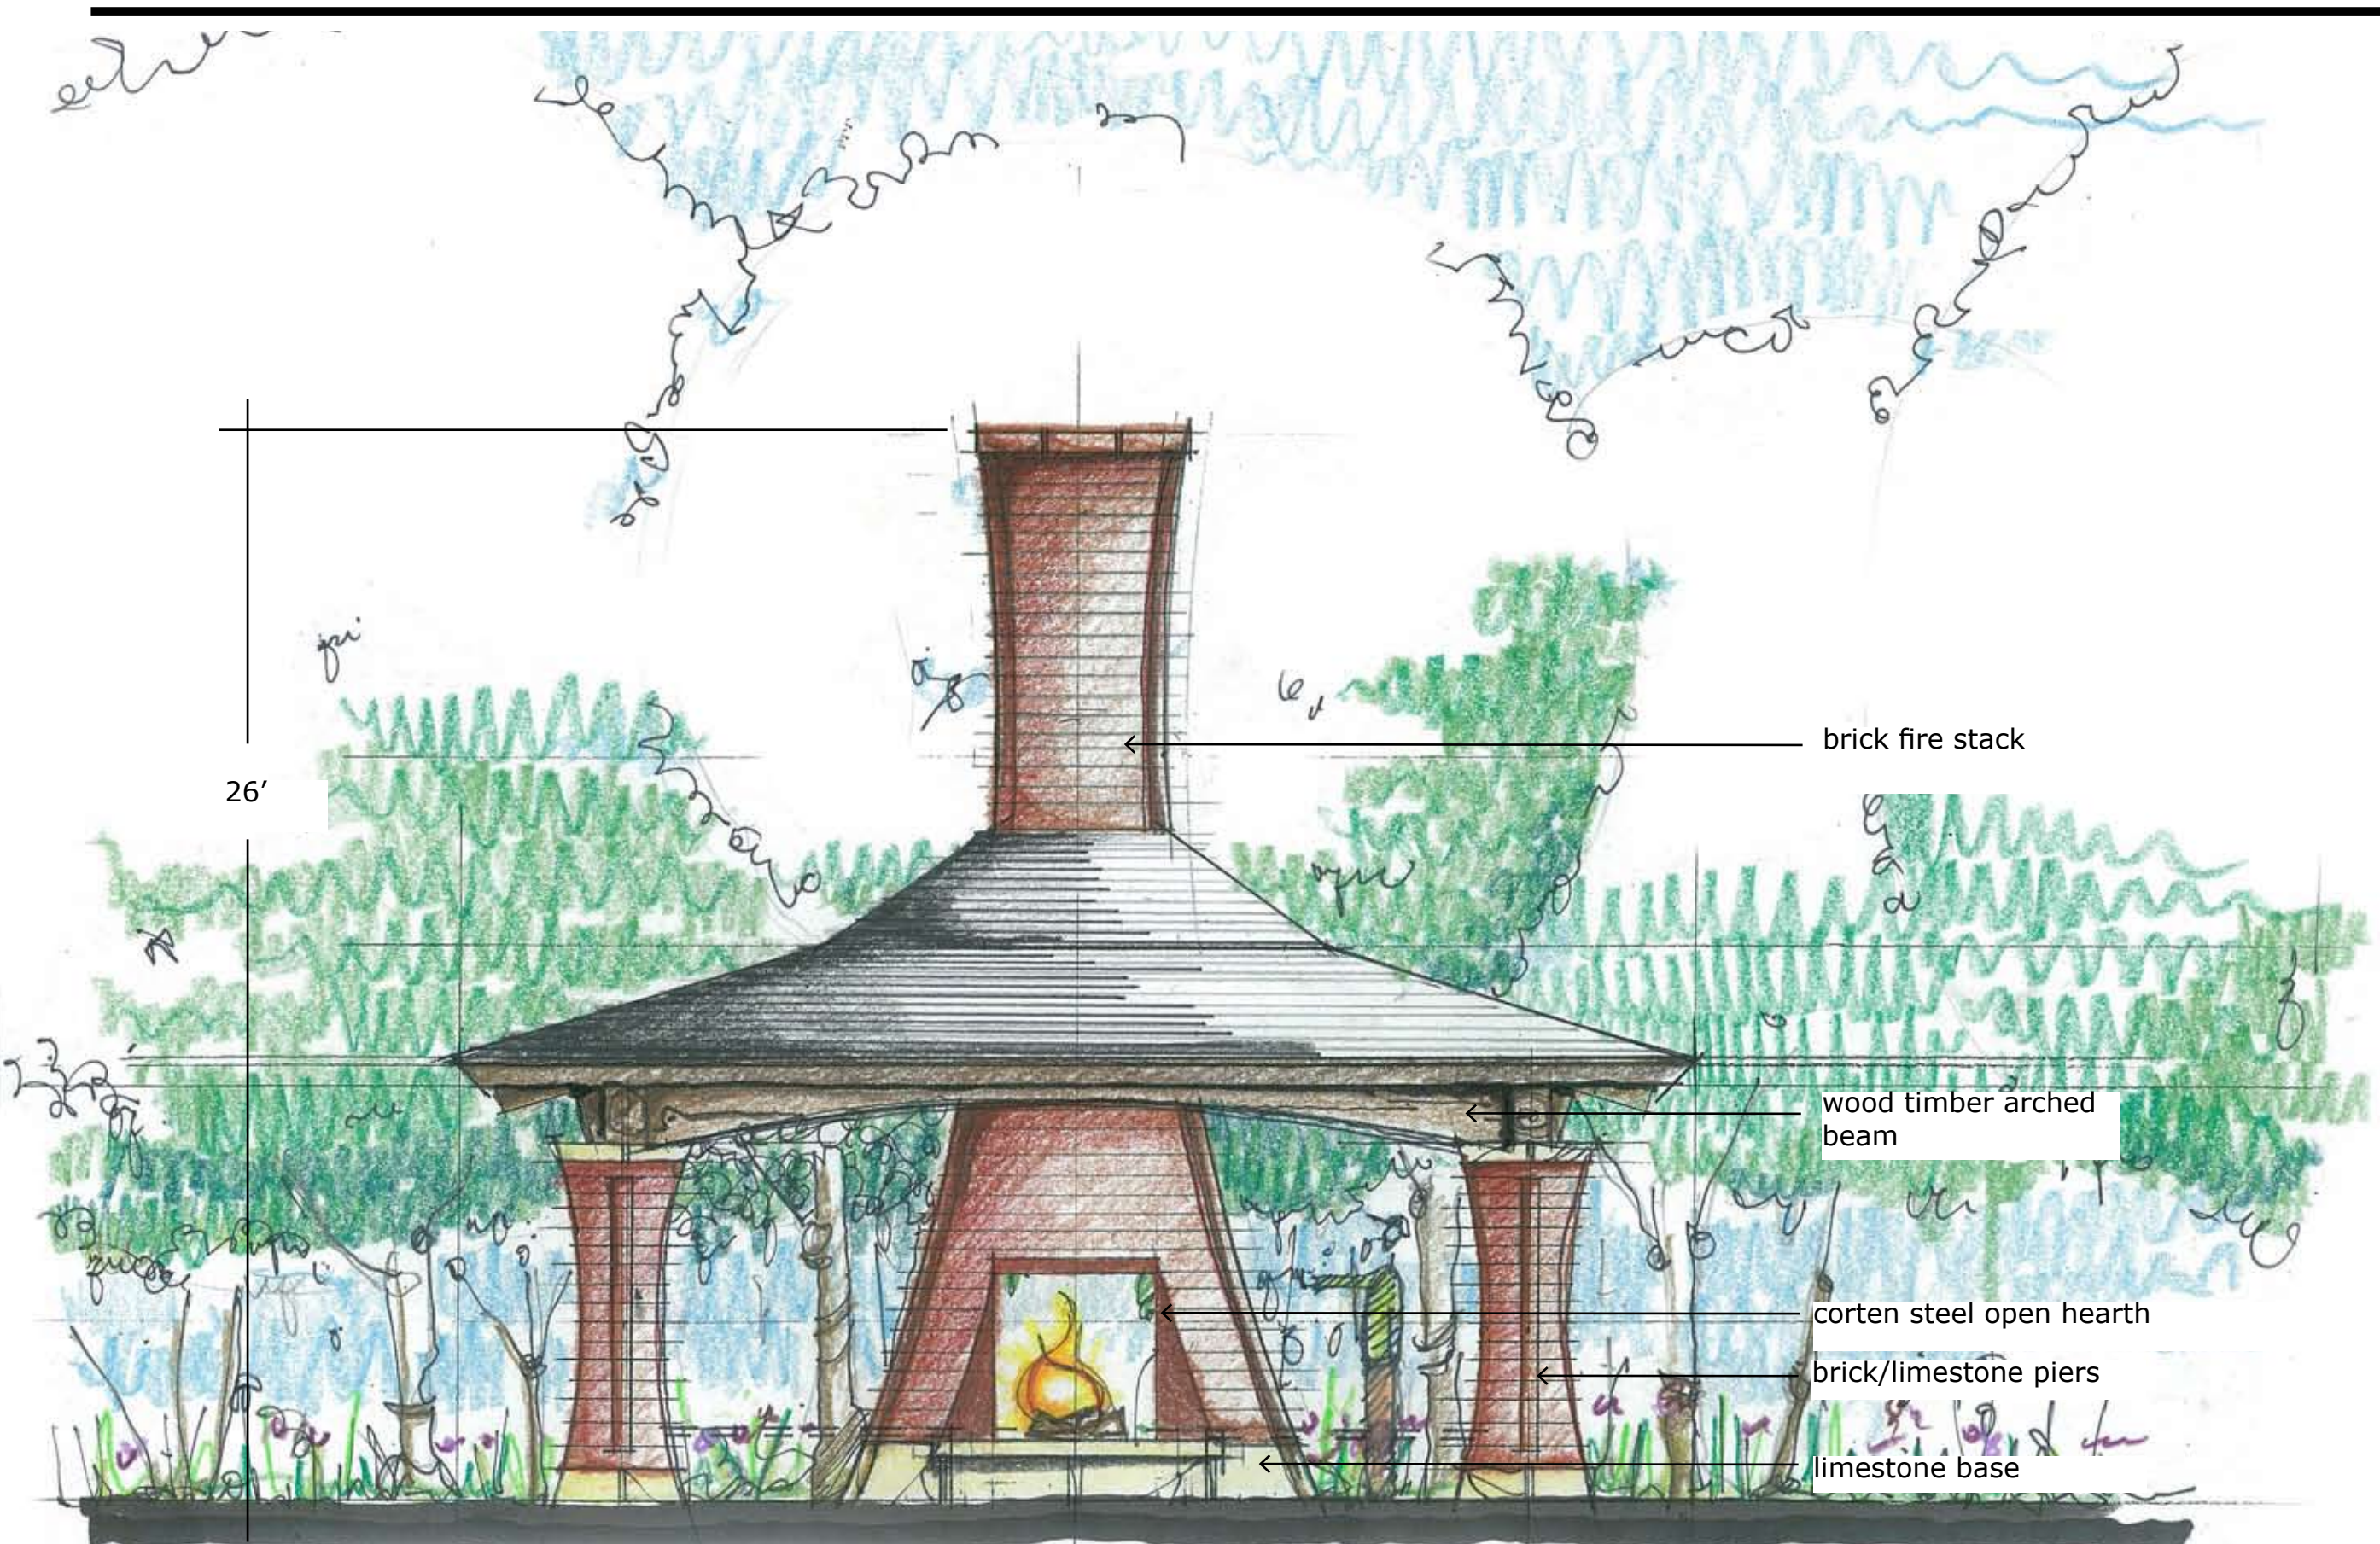

2 table shelter w/hearth: front elevation

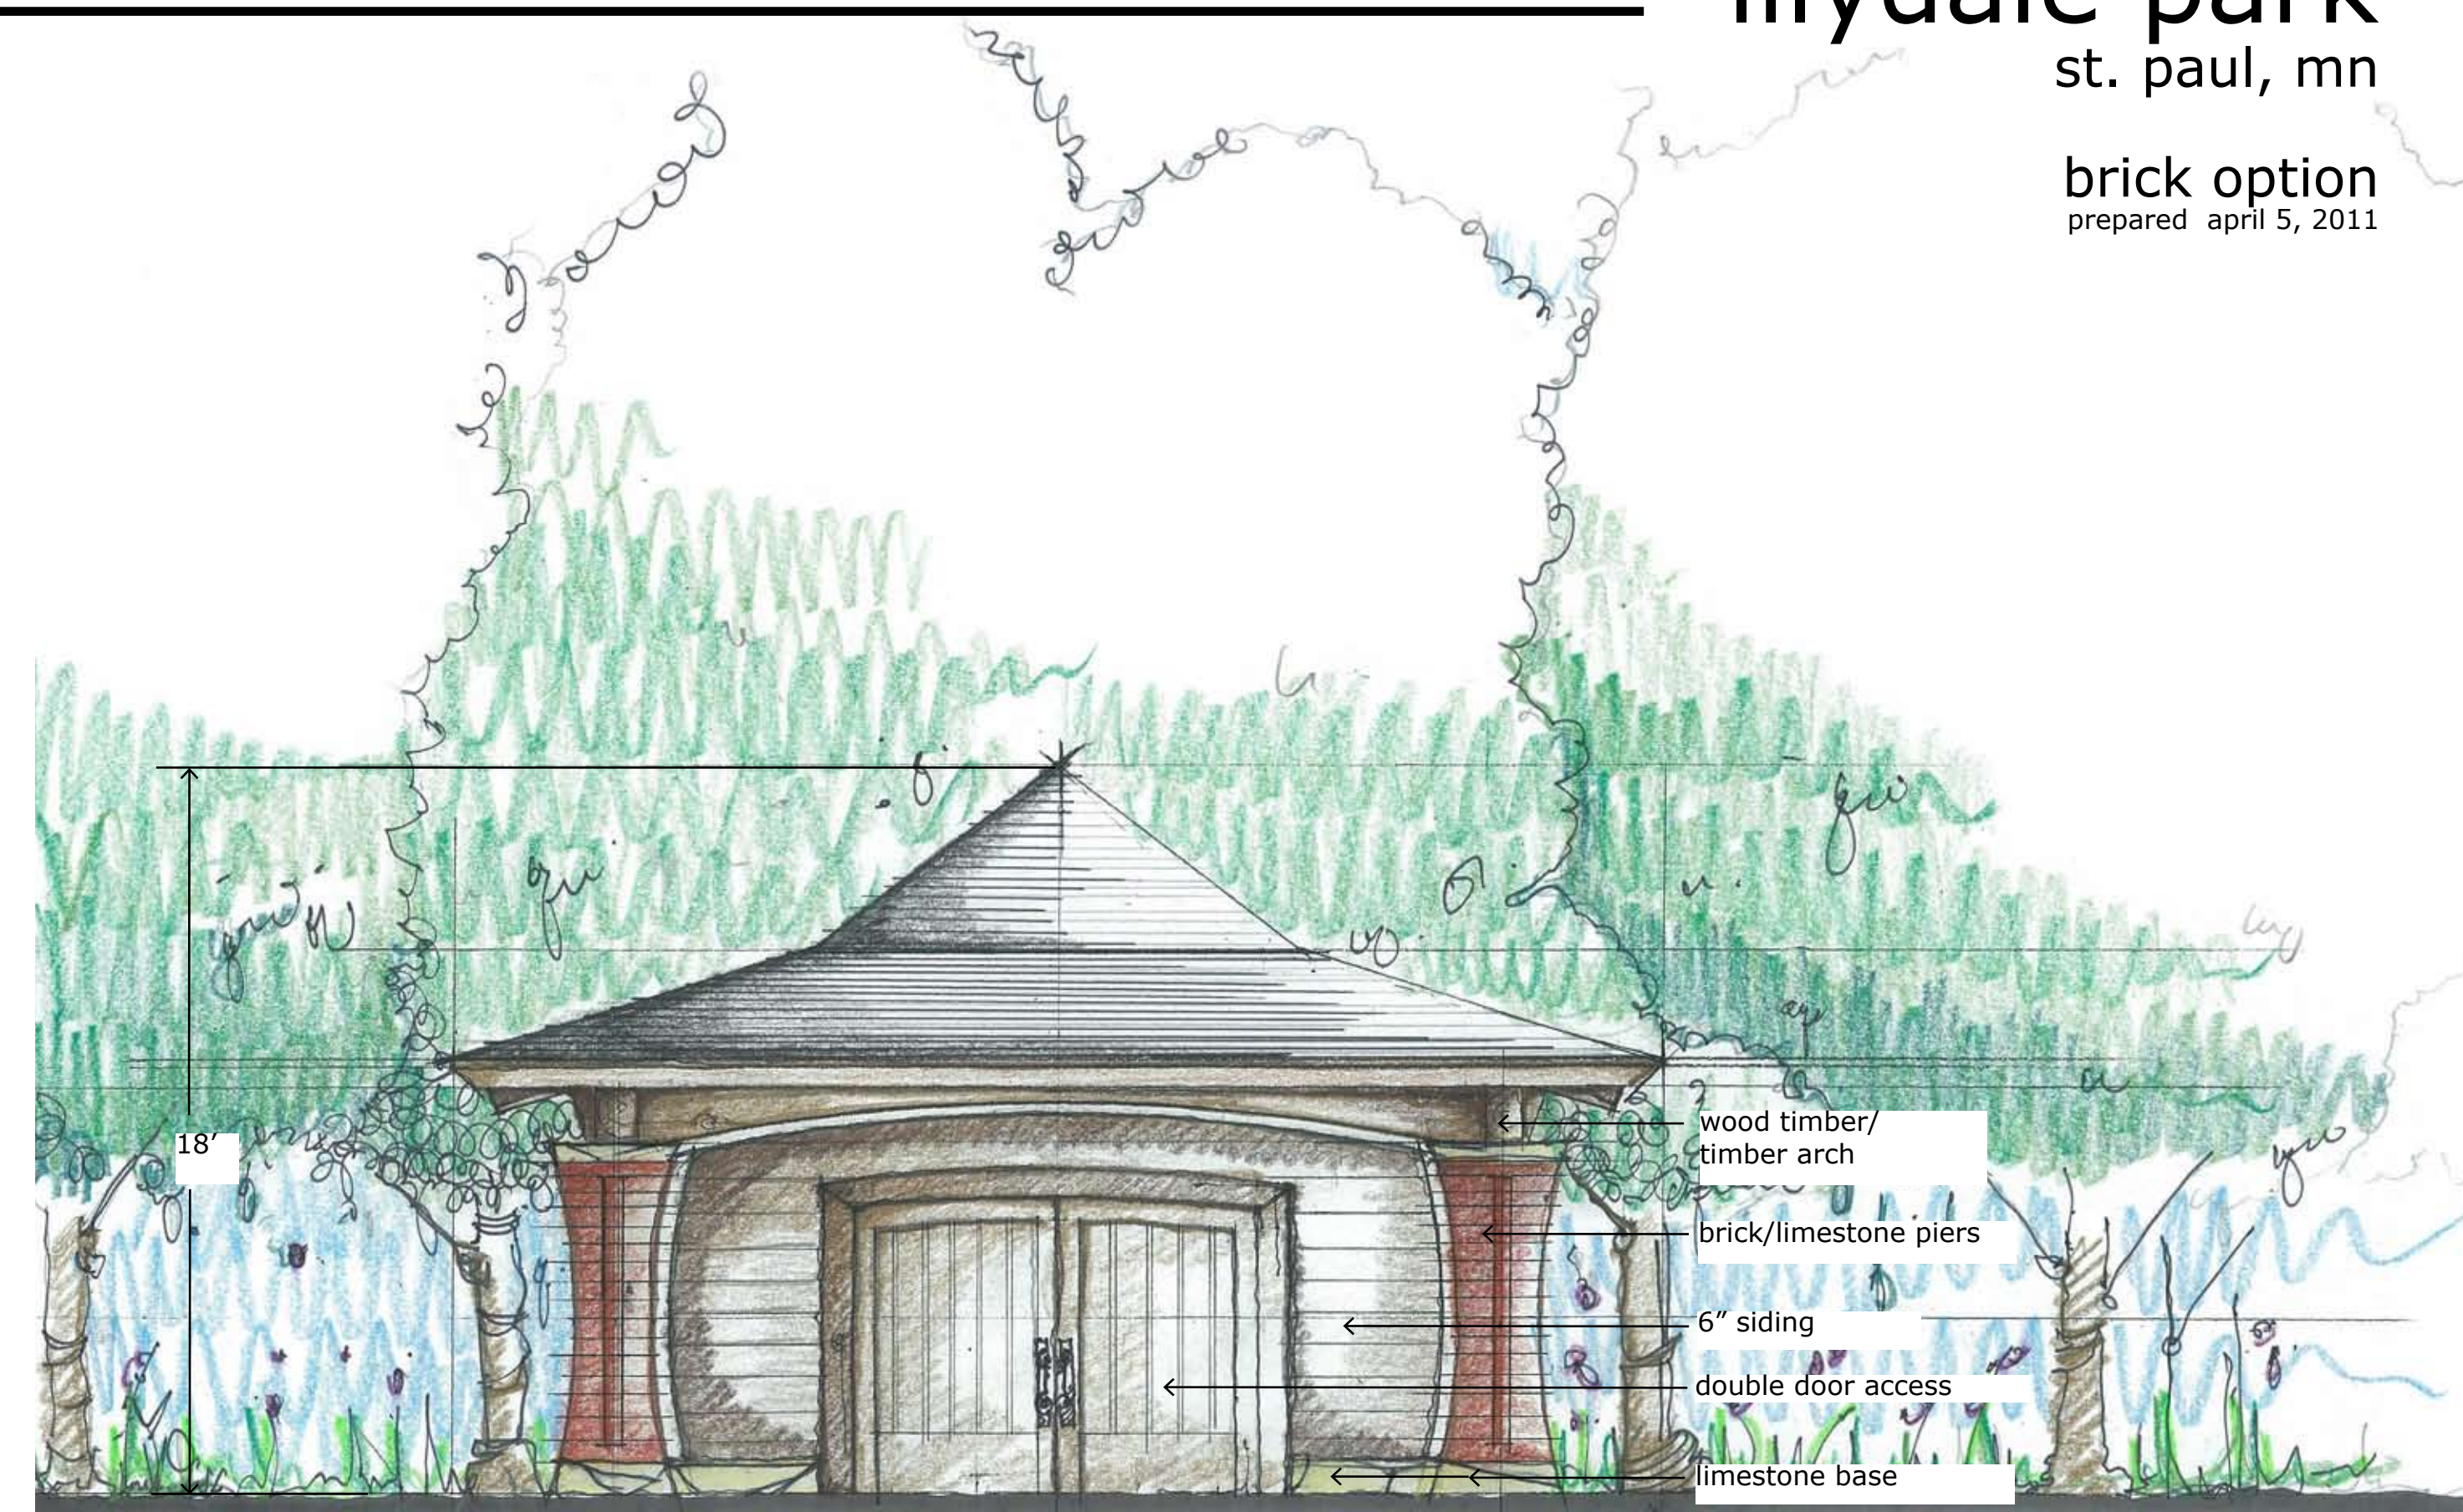

storage/restroom building: front elevation

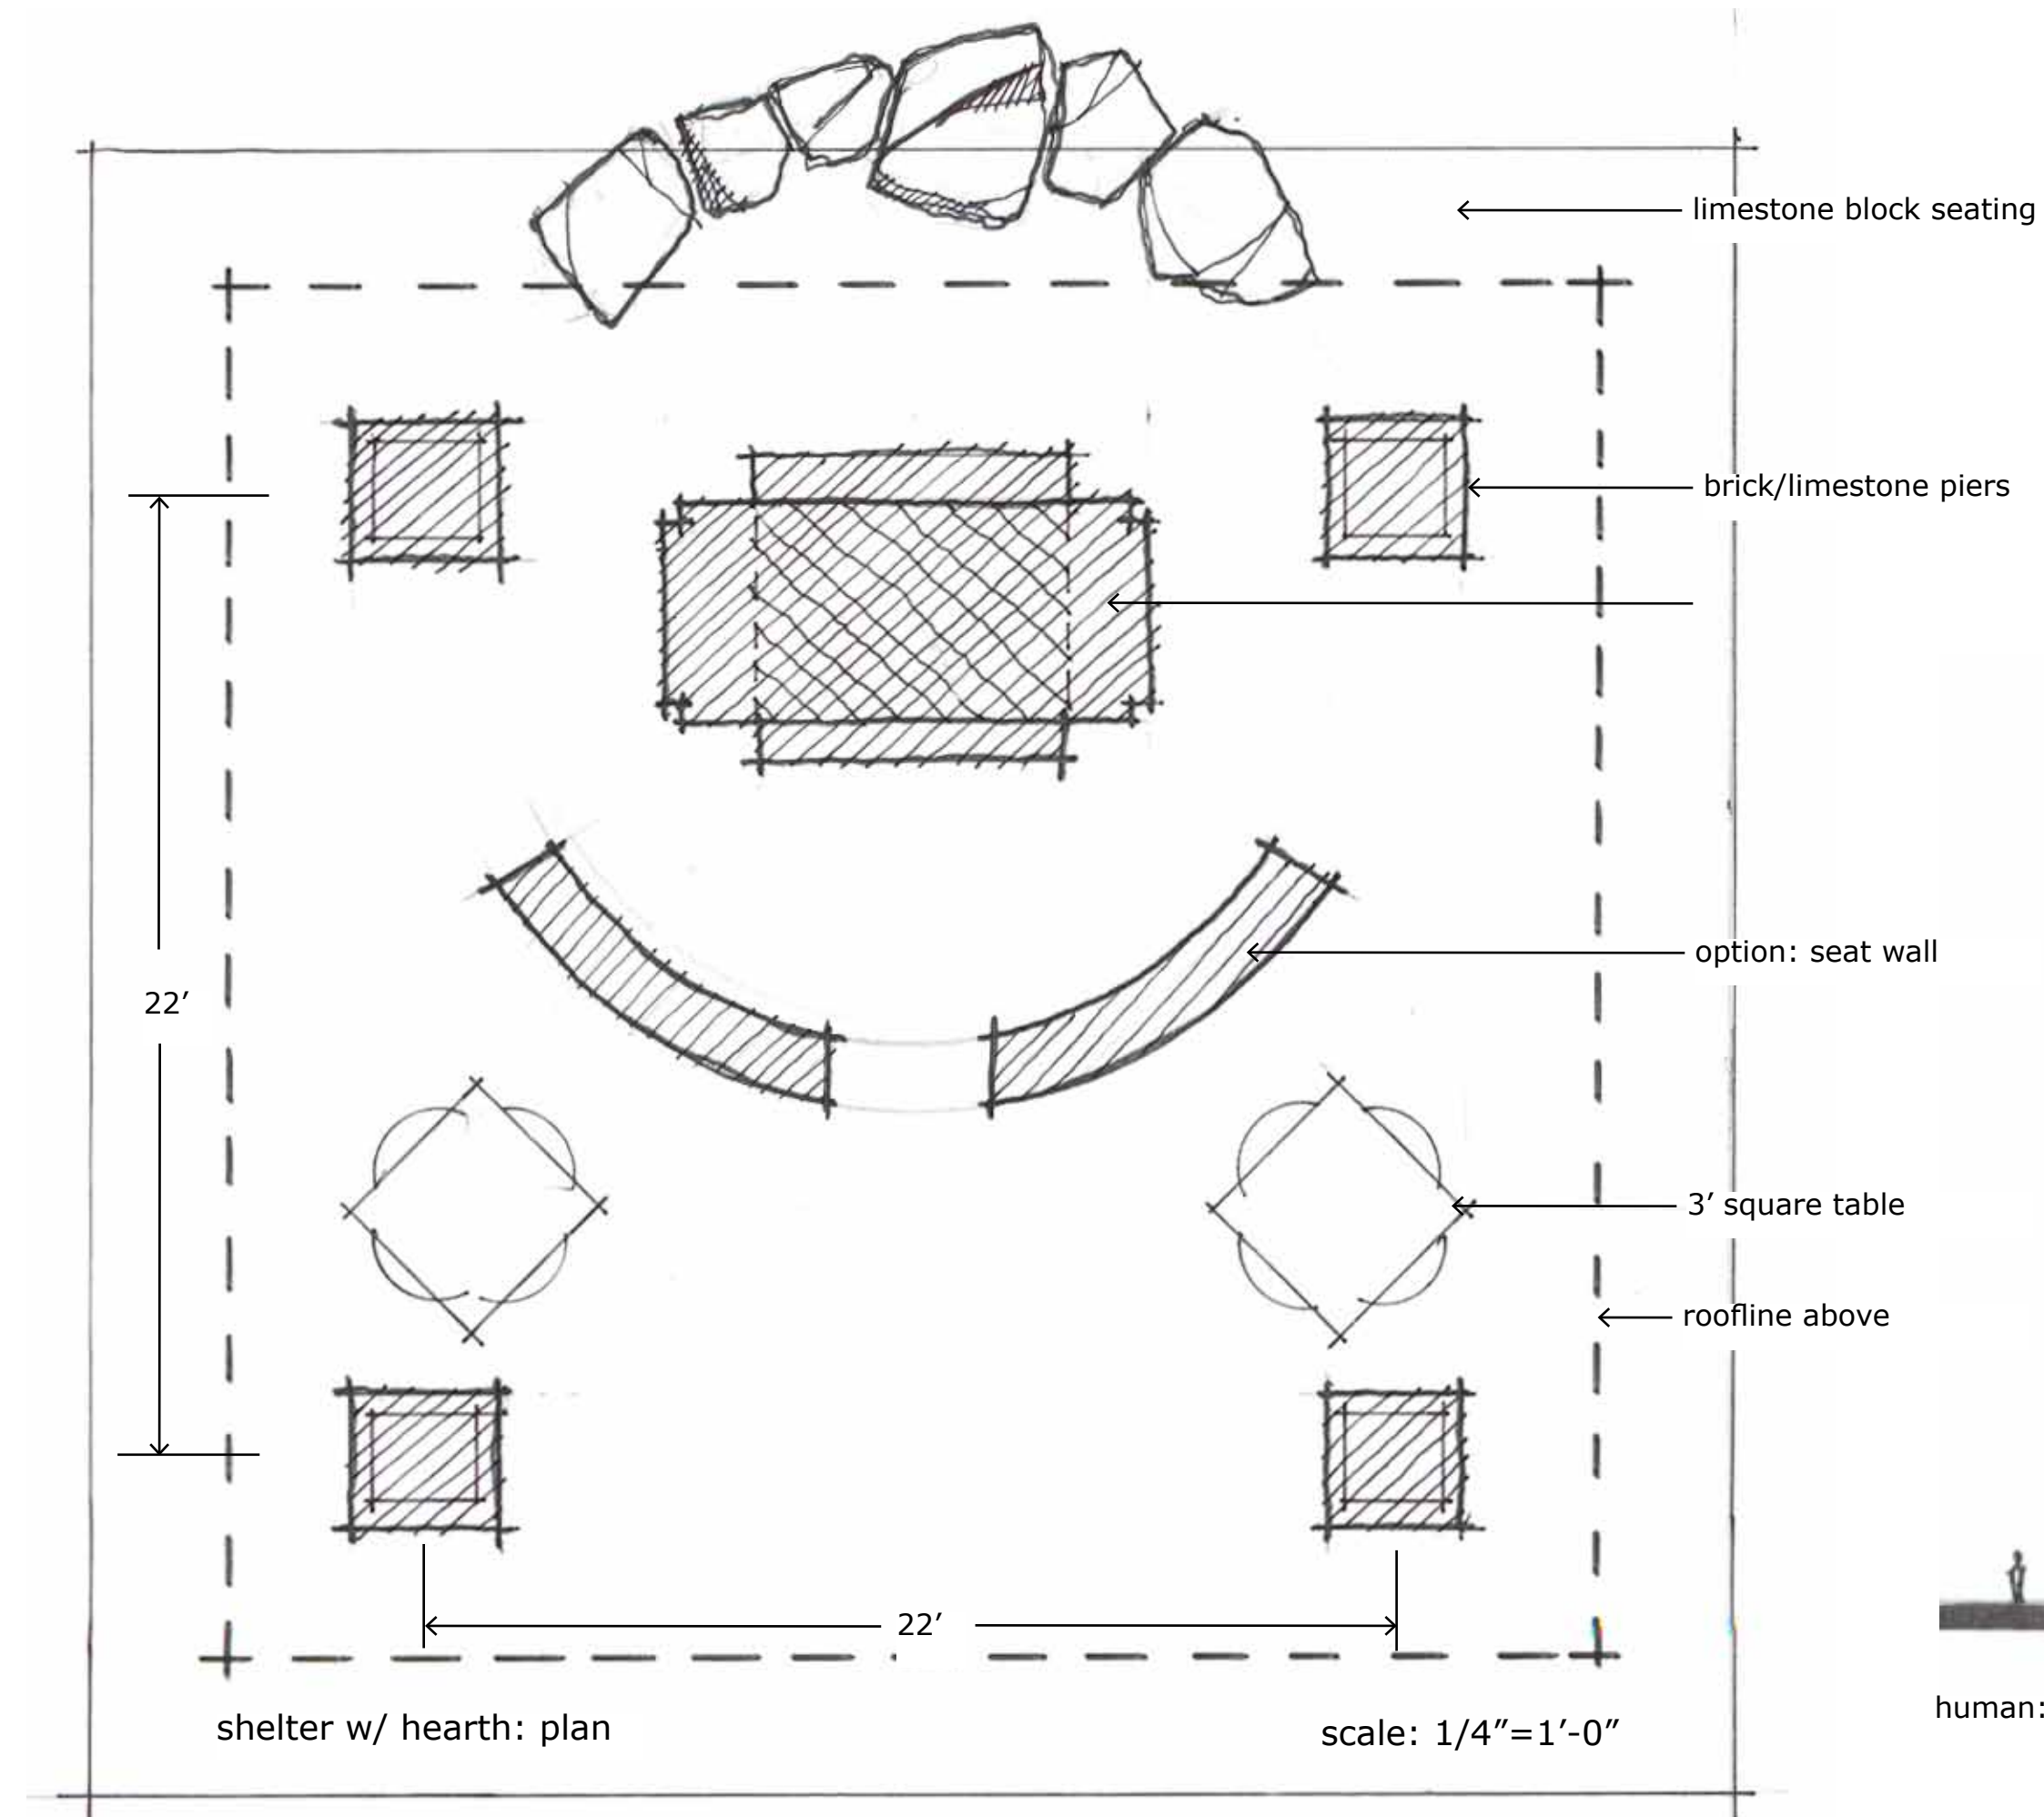


shelter w/ hearth: plan

scale: 1/4"=1'-0"



human: 6' brick shelter: 18' maple tree: 50' lilydale stanchion: 65' excel plant across river: 100'



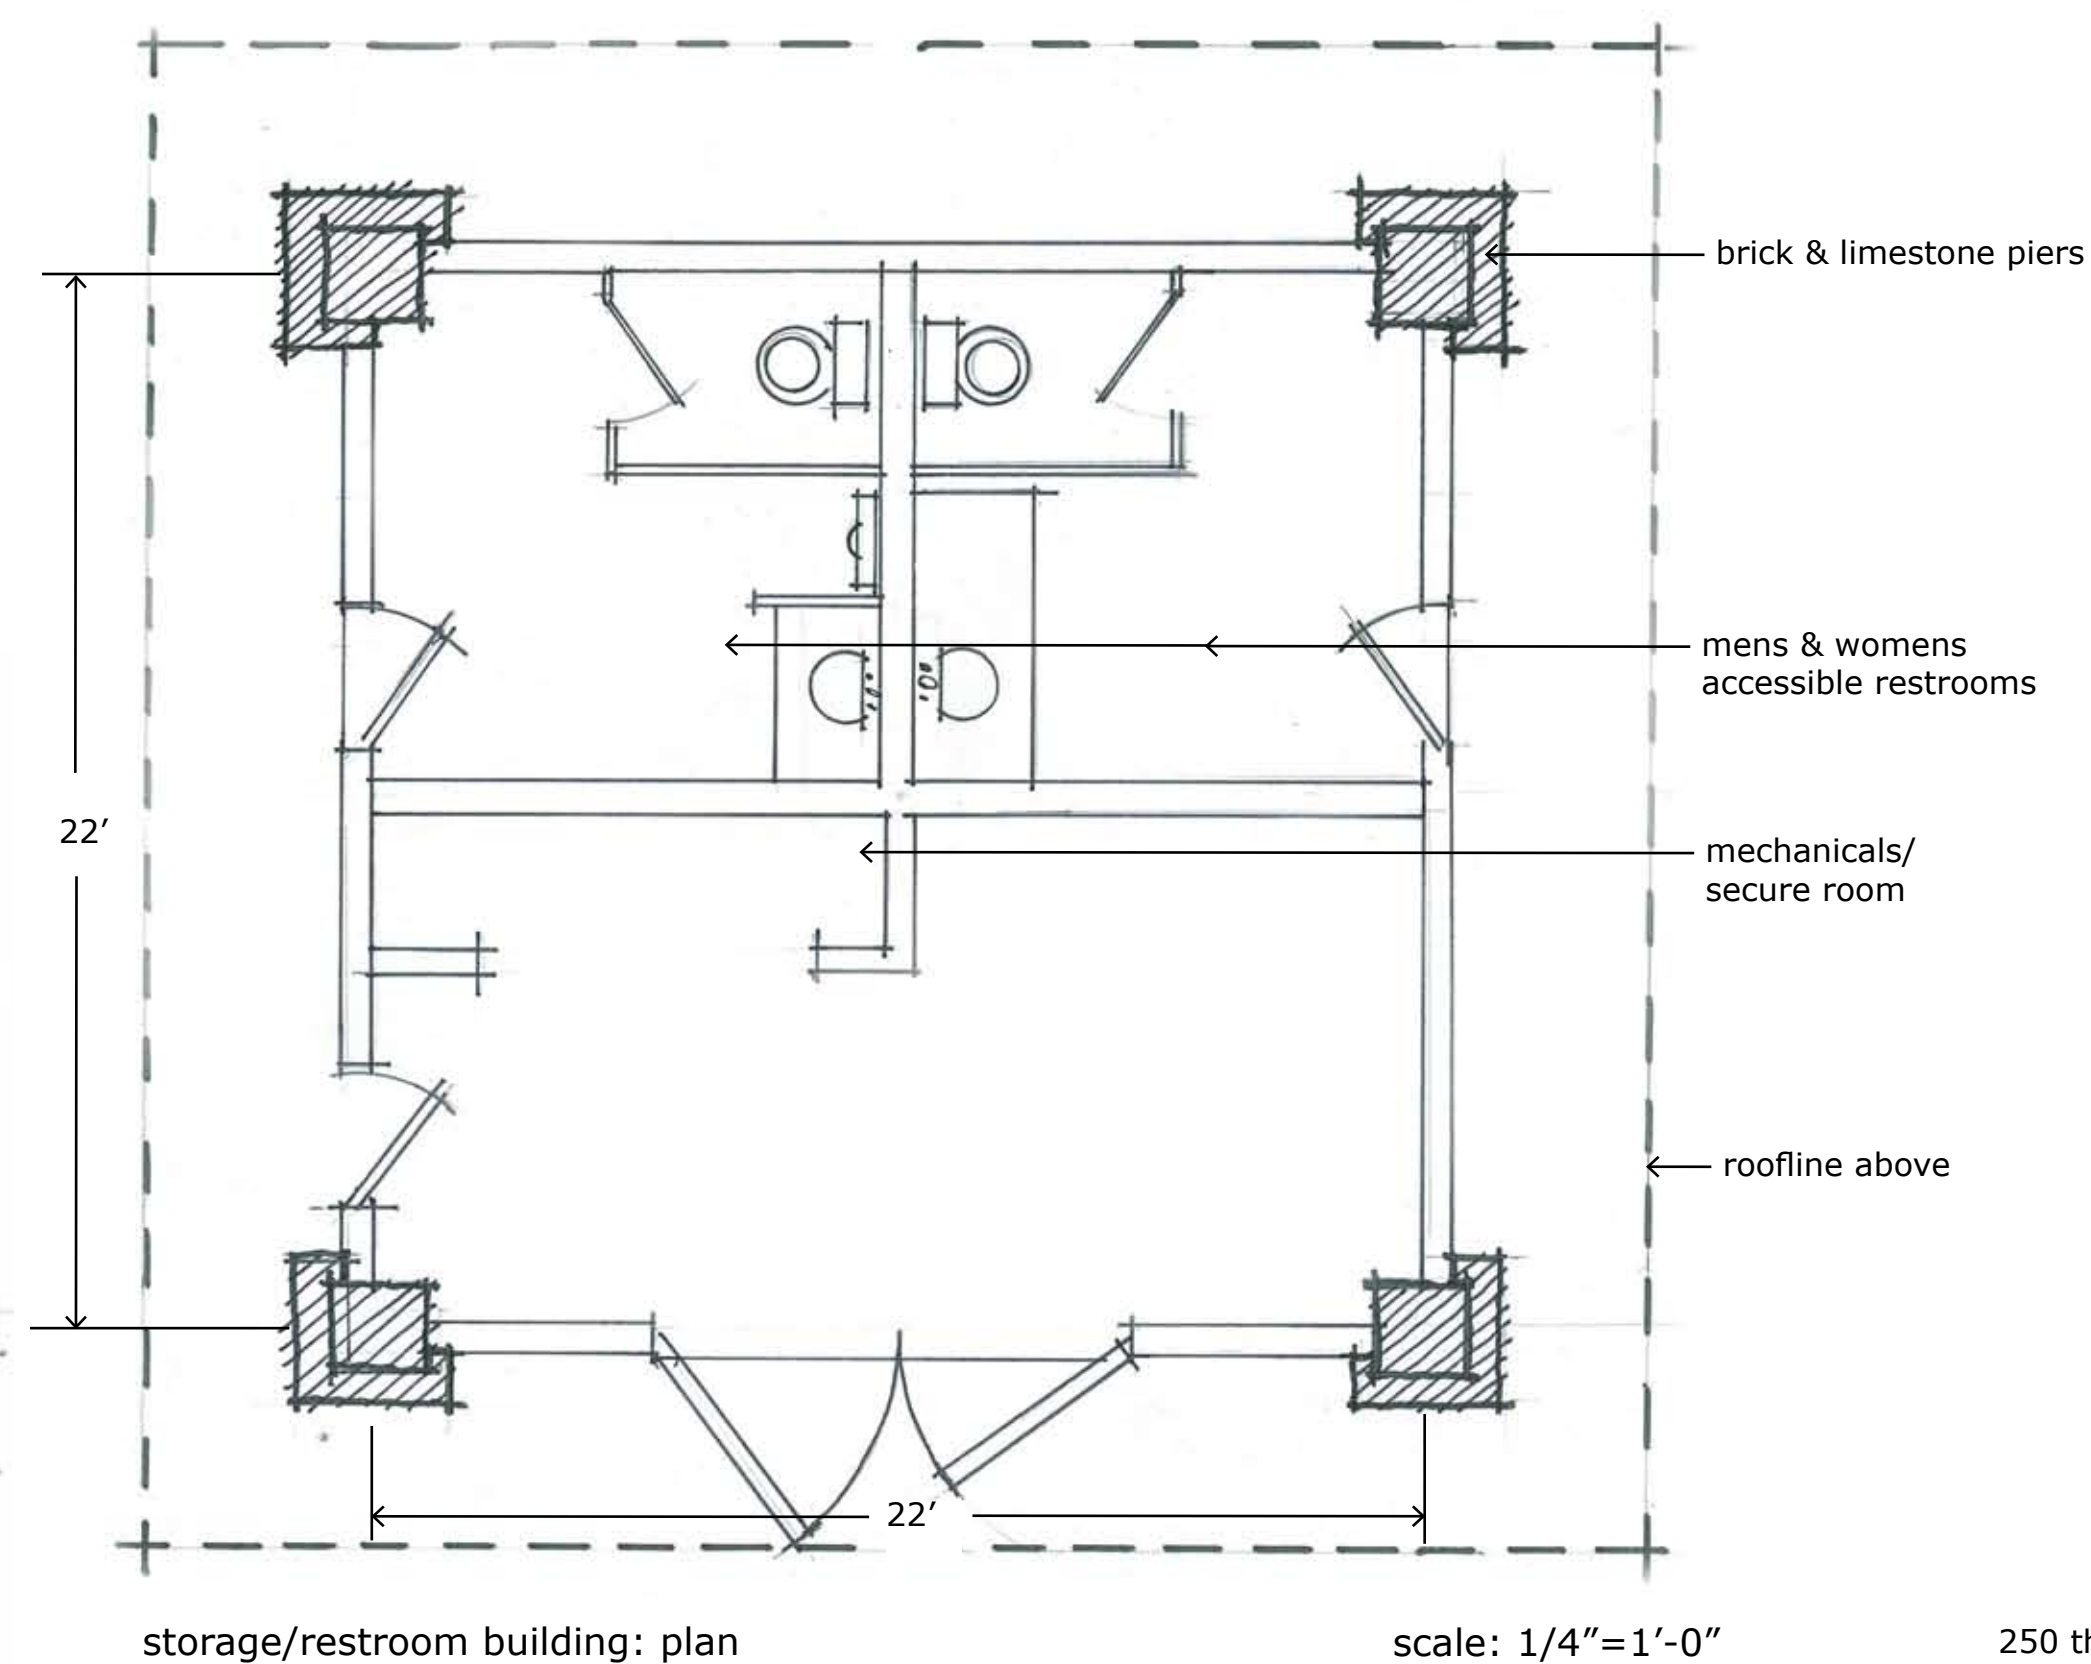


storage/restroom building: plan

scale: 1/4"=1'-0"

prepared by:
lhb, inc.
250 third avenue north
suite 450
minneapolis, mn 55401



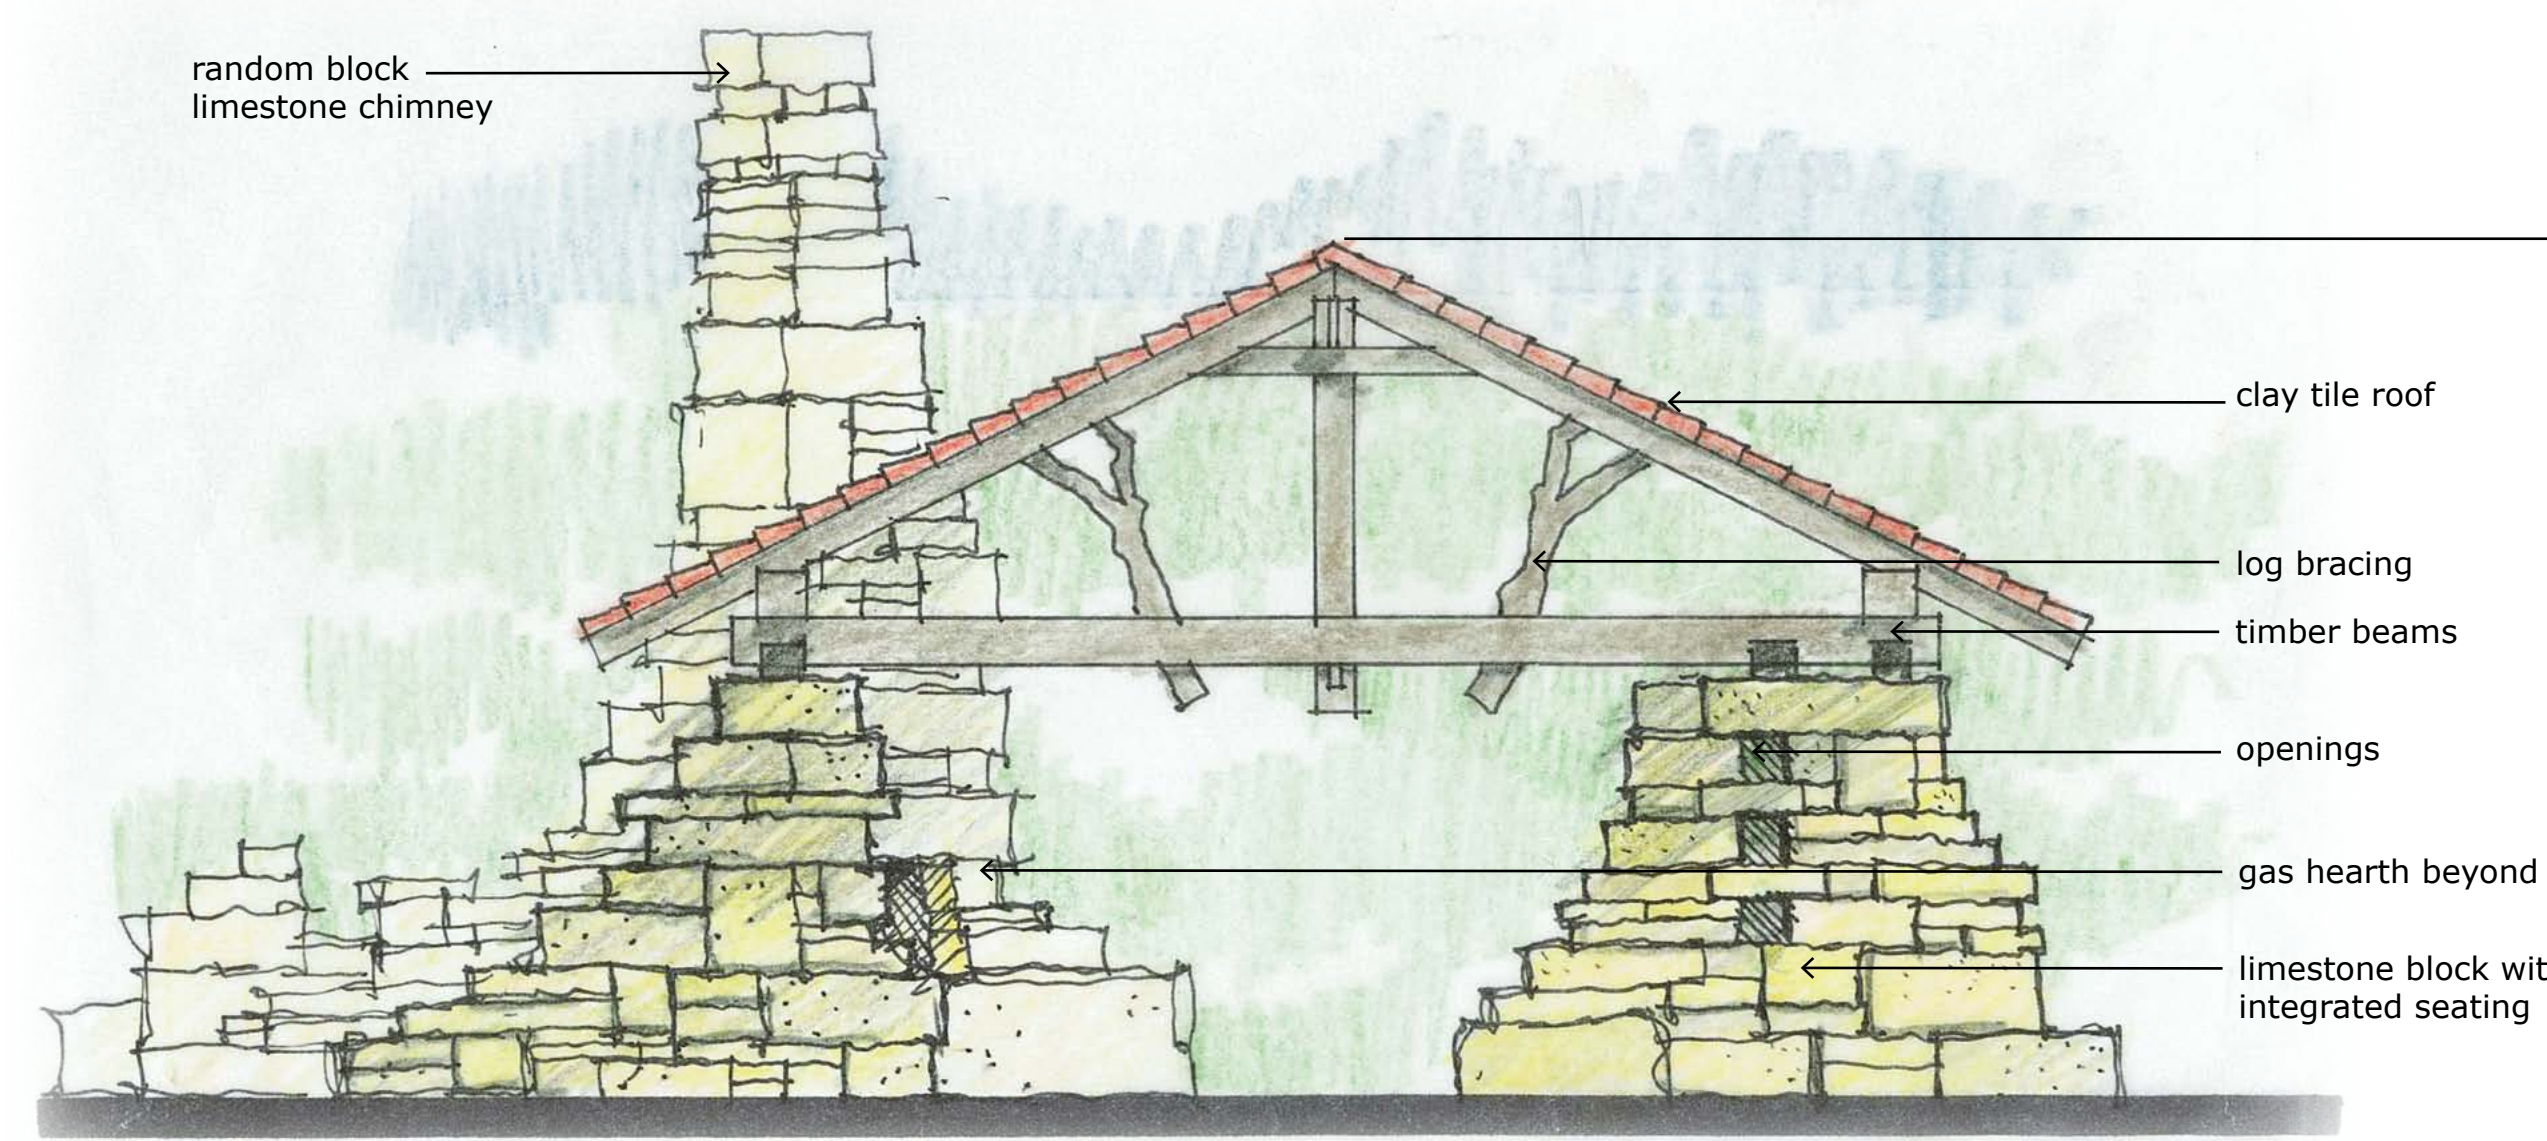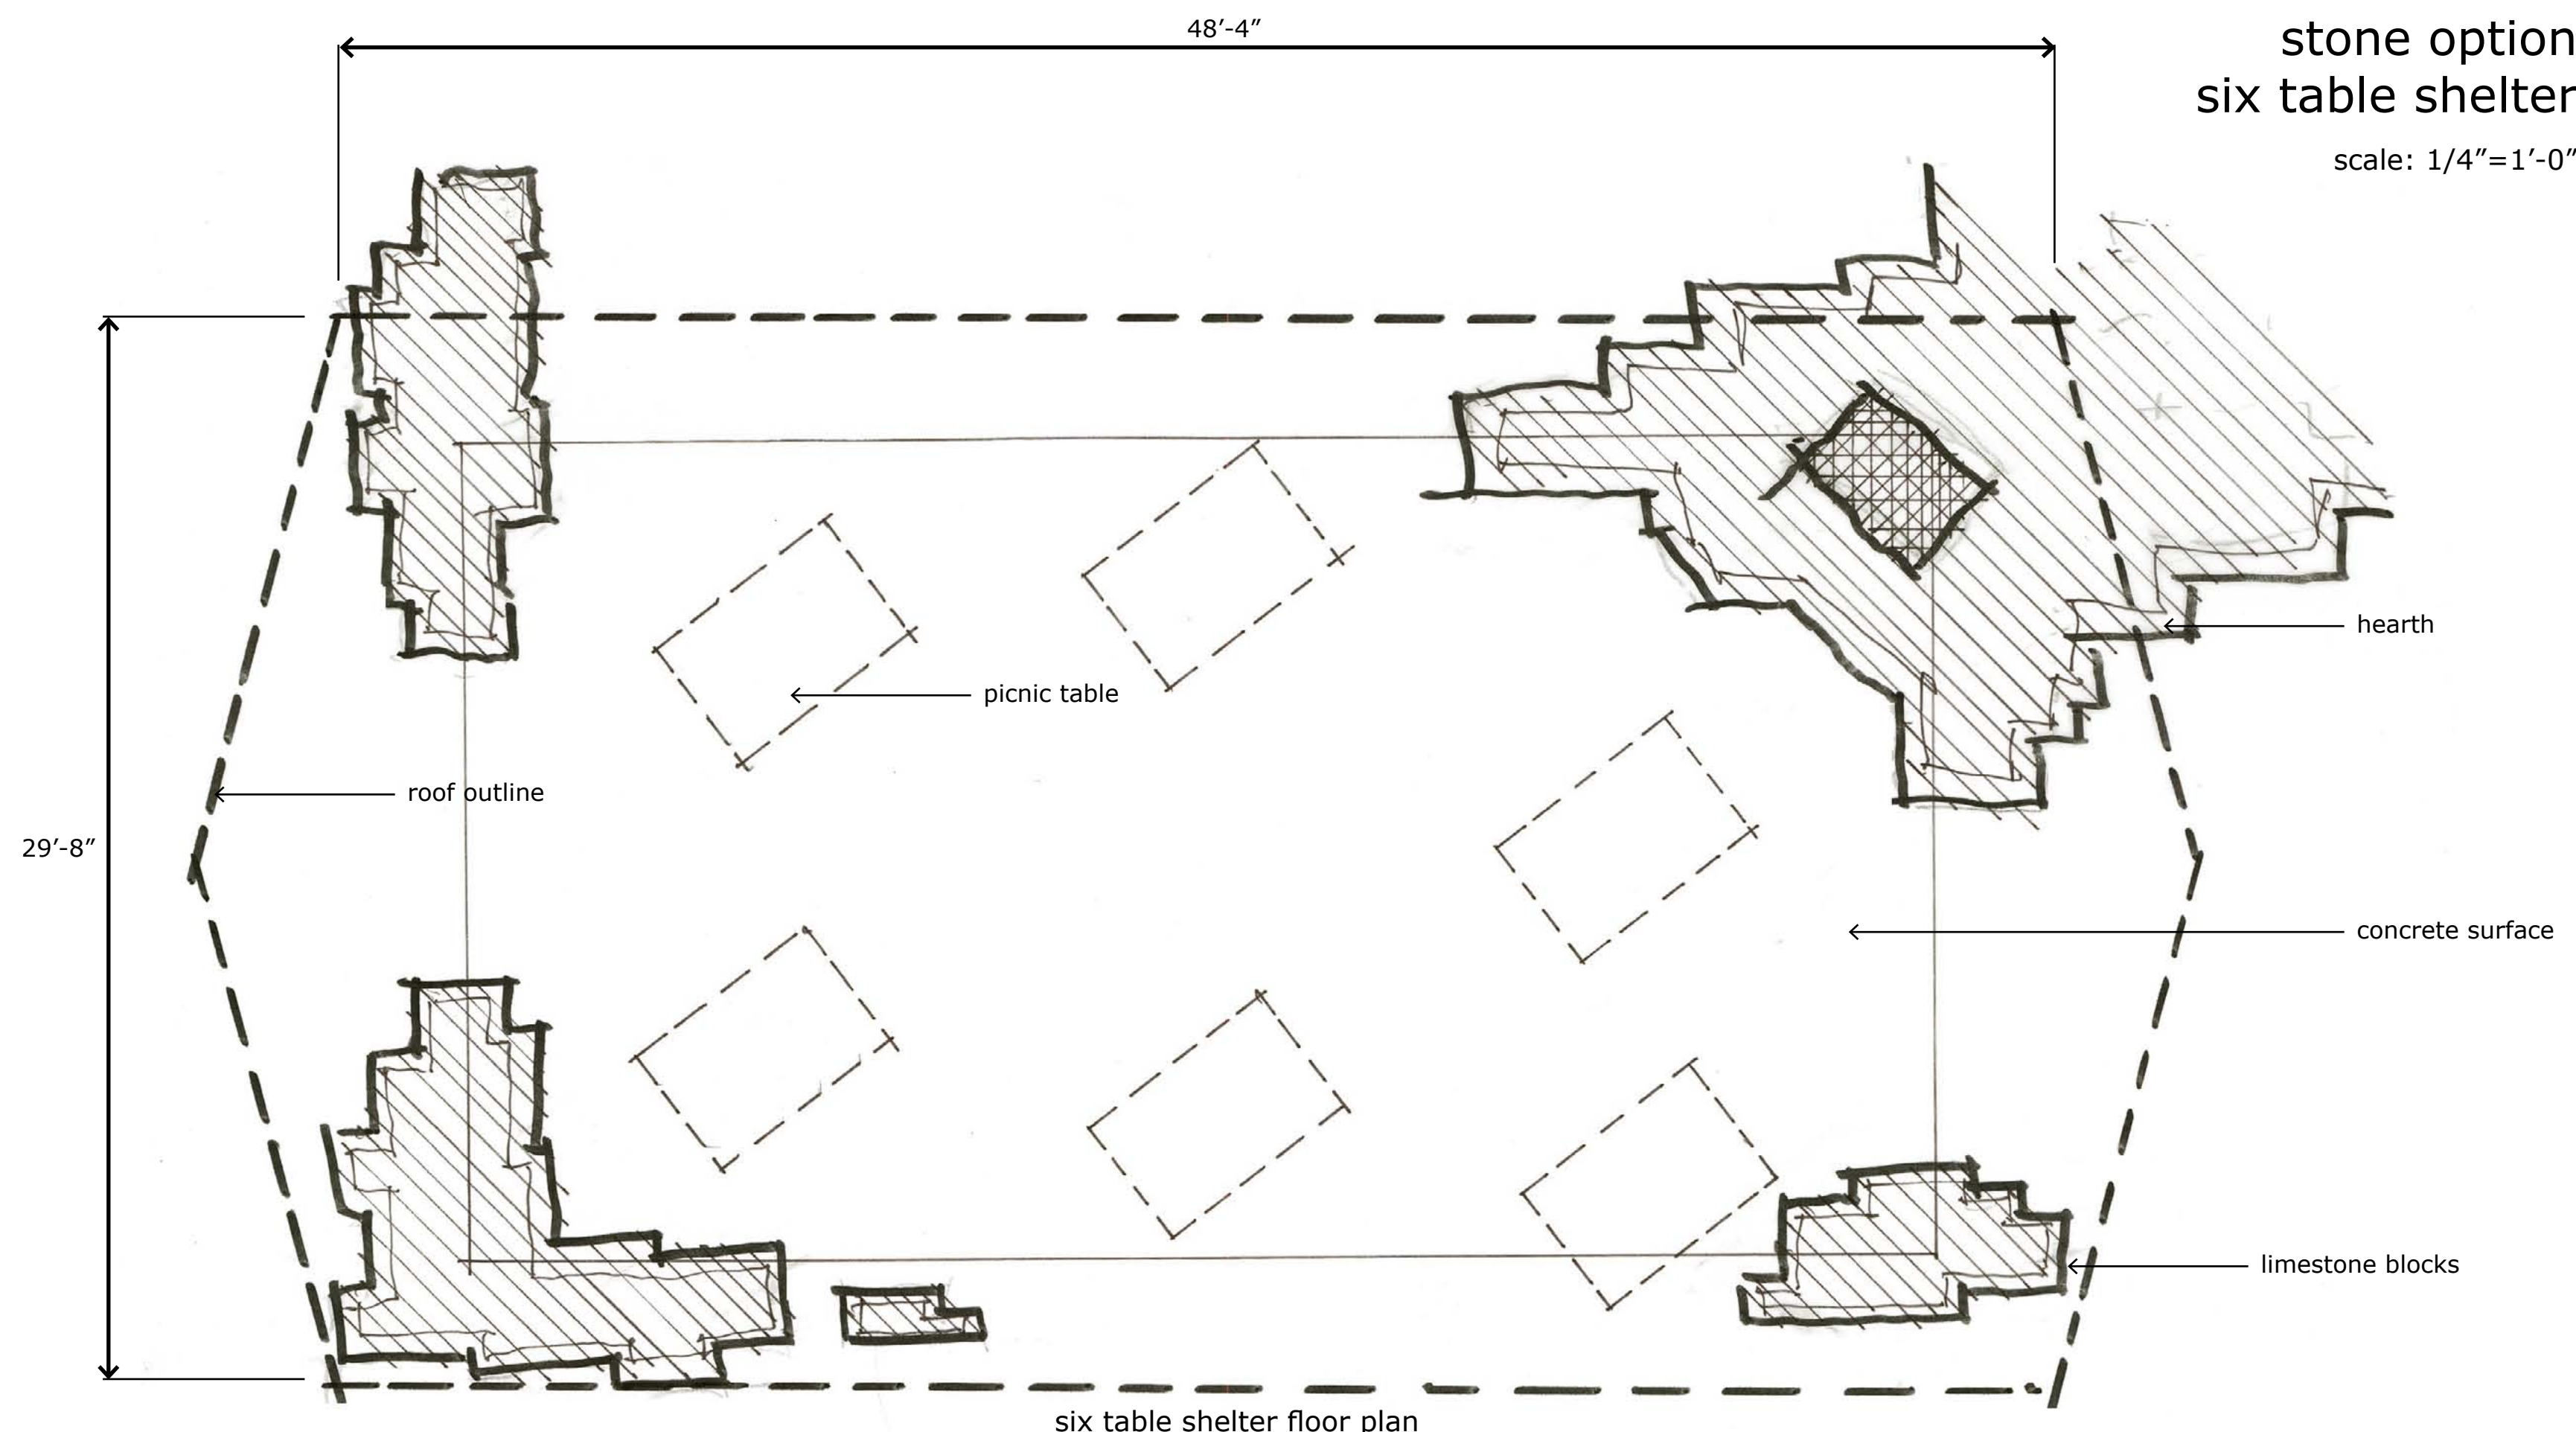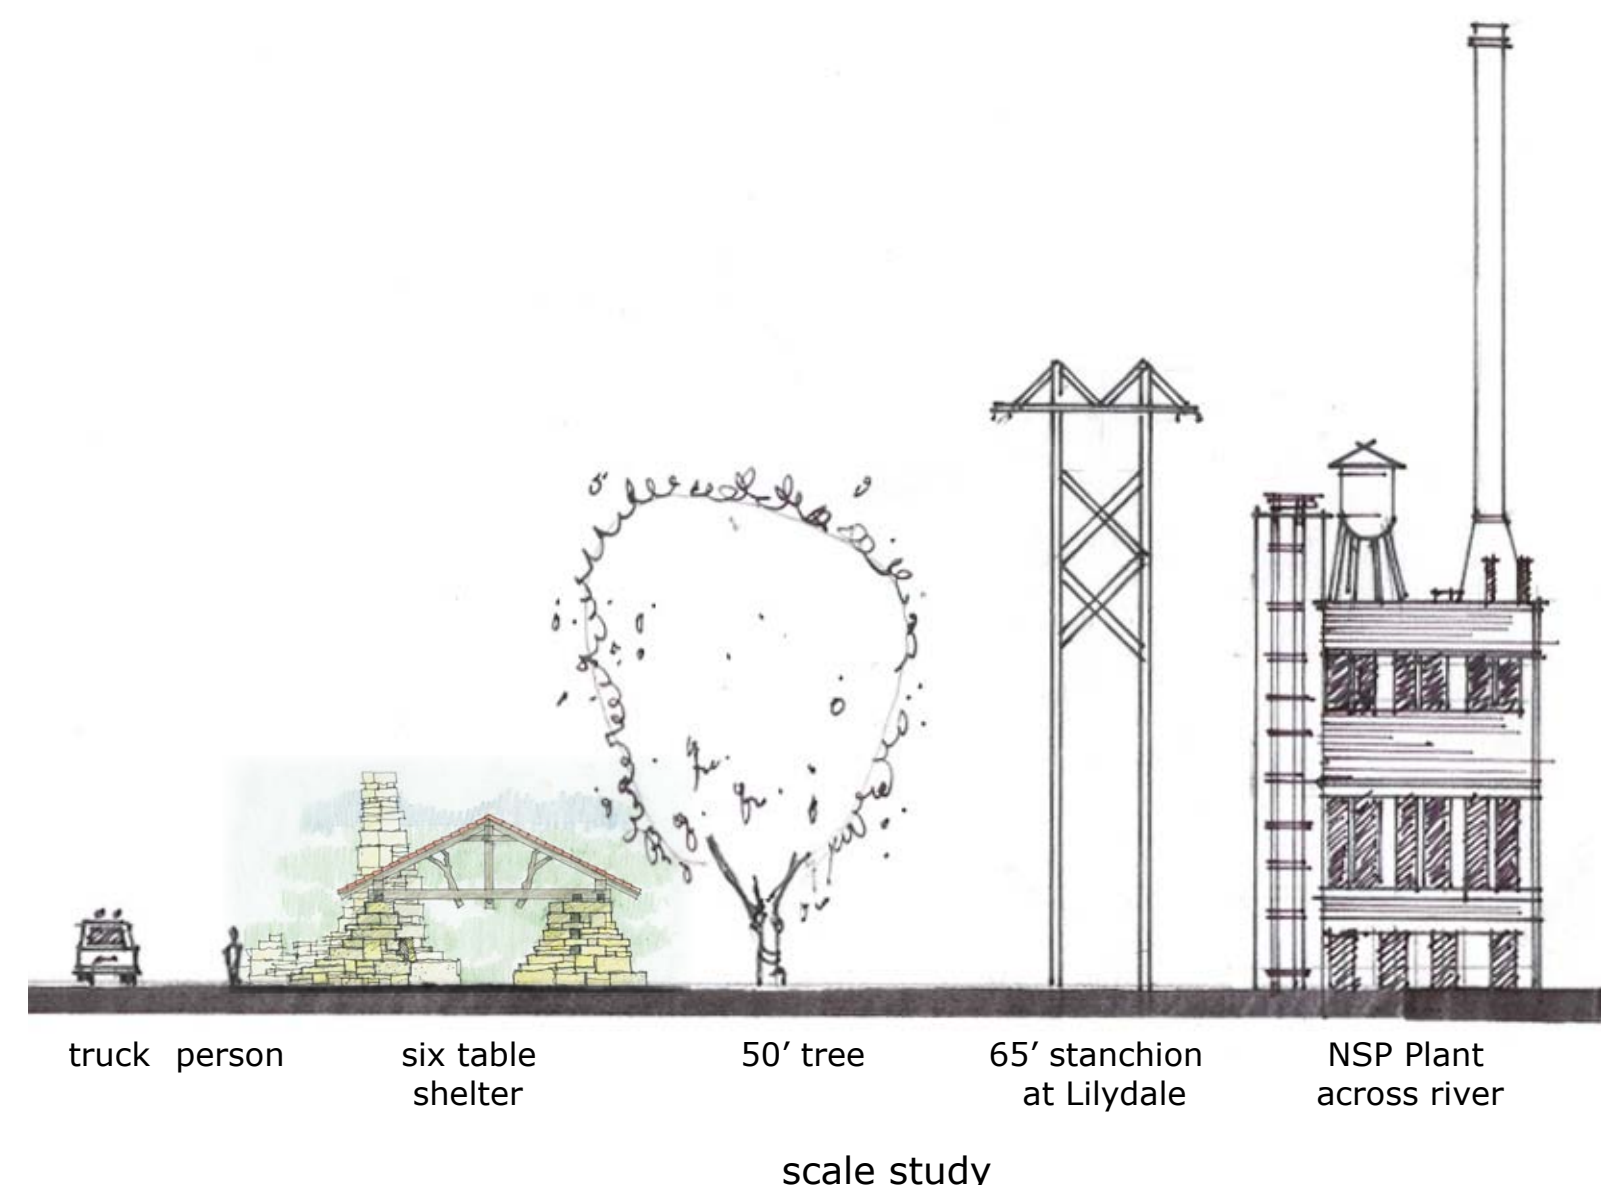


six table shelter front elevation




six table shelter side elevation

lilydale park
st. paul, mn


stone option
restroom/storage and two table shelter
scale: 1/4"=1'-0"

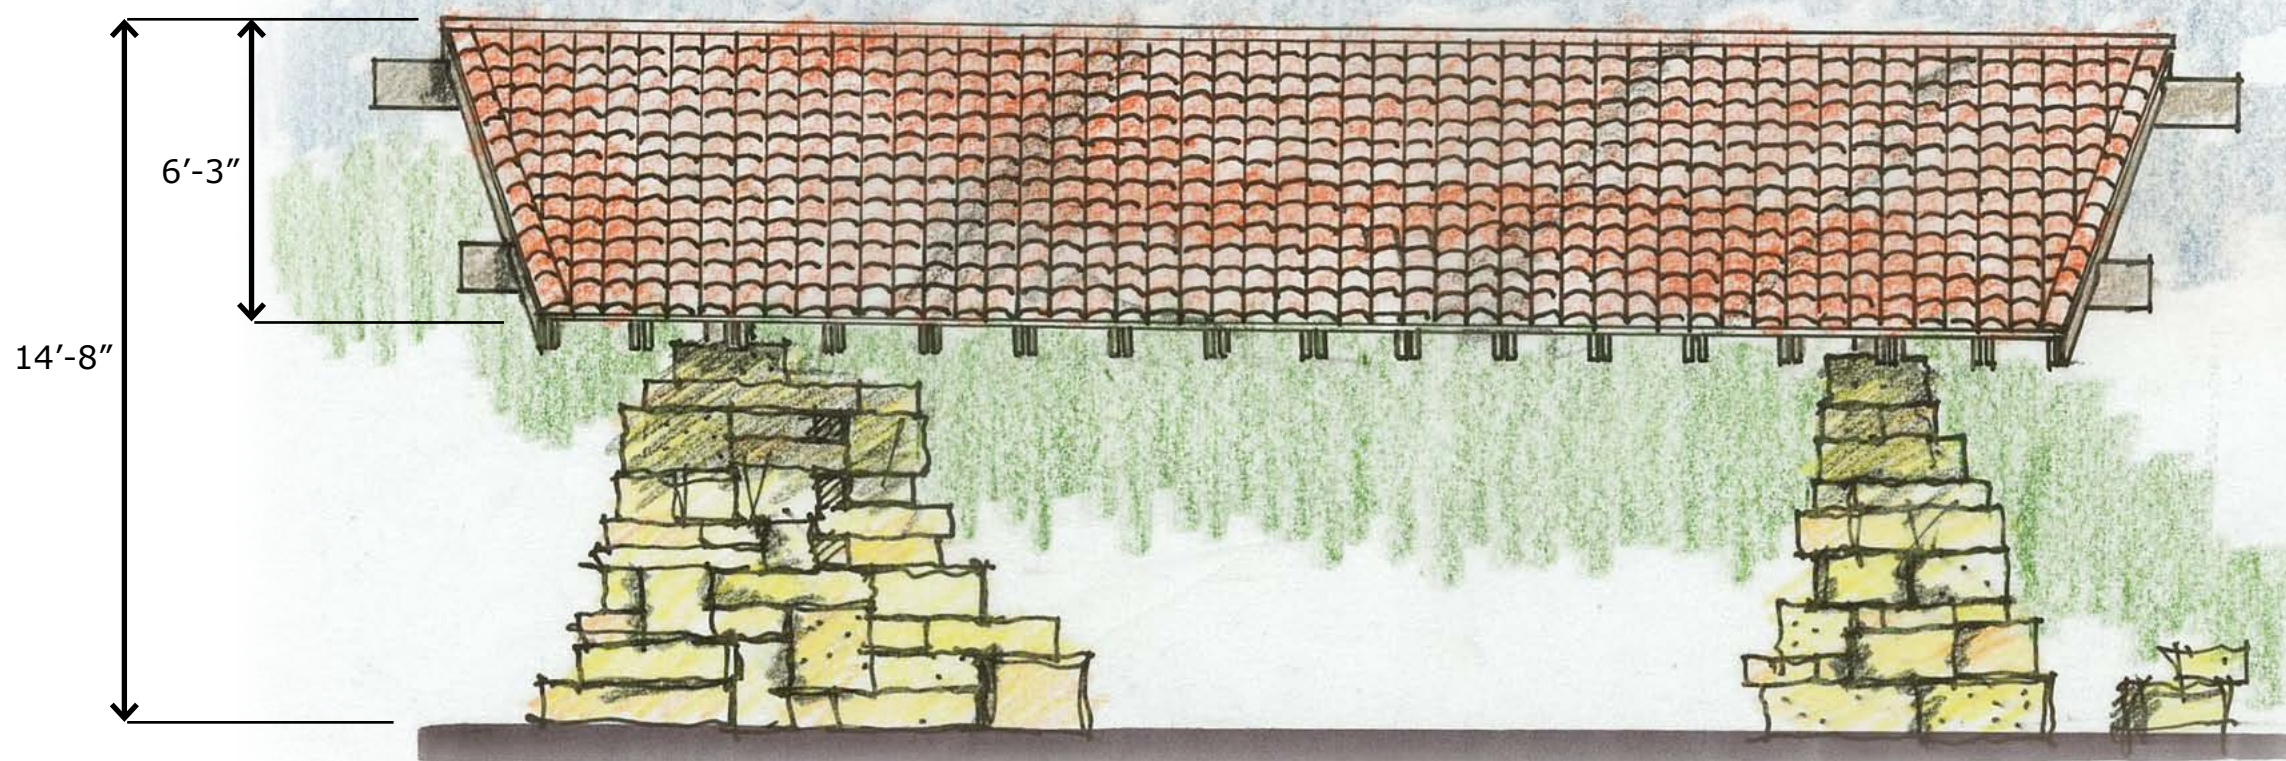

two table shelter side elevation

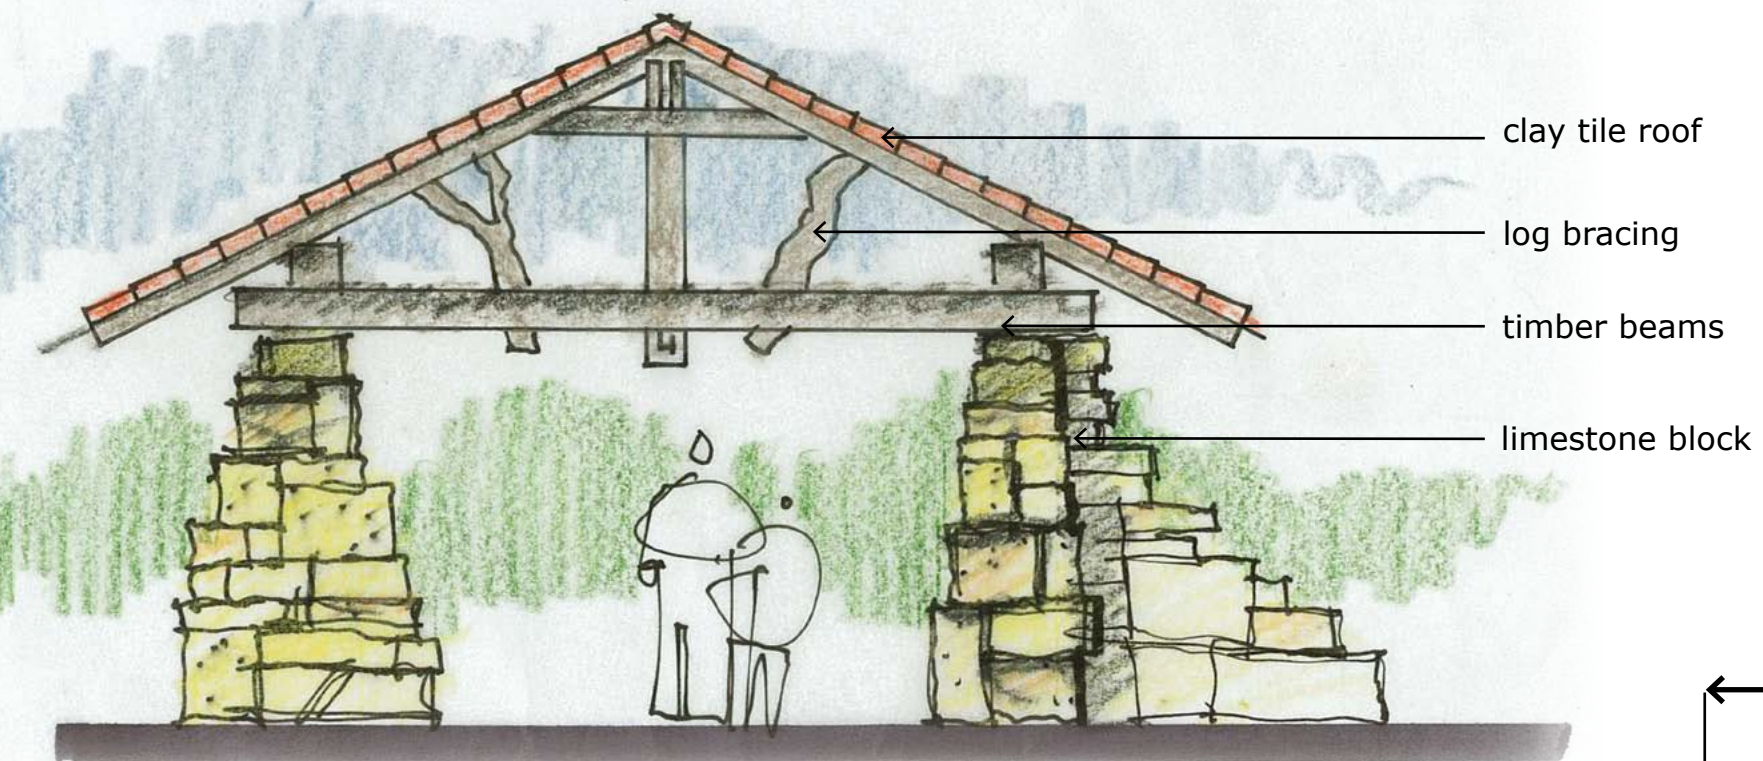


two table shelter front elevation

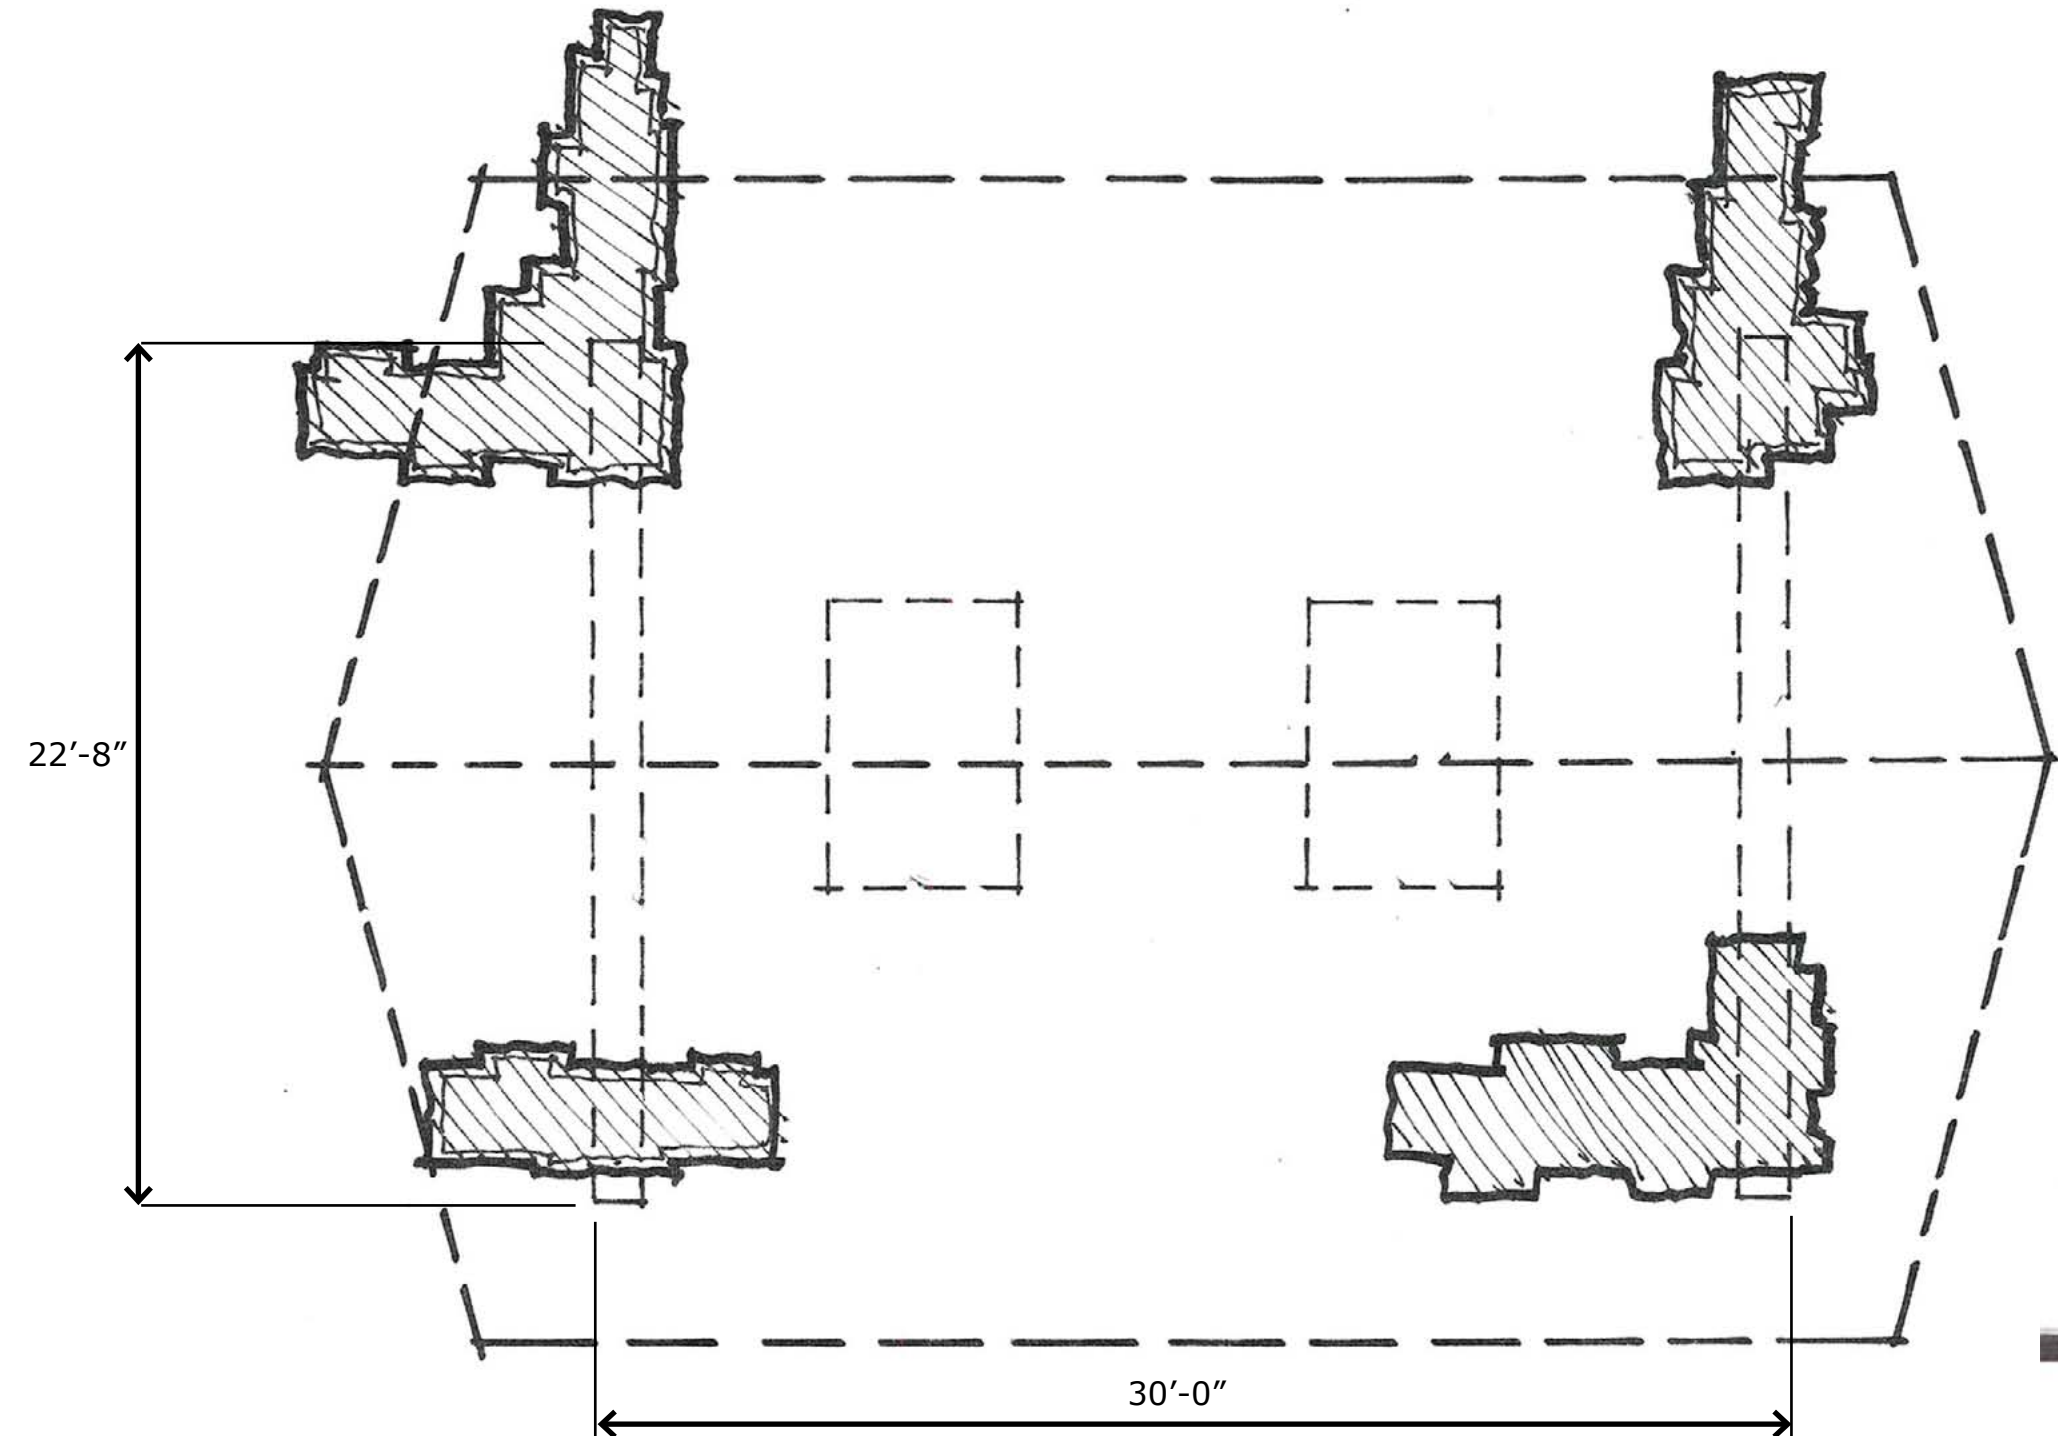


two table shelter floor plan




scale study

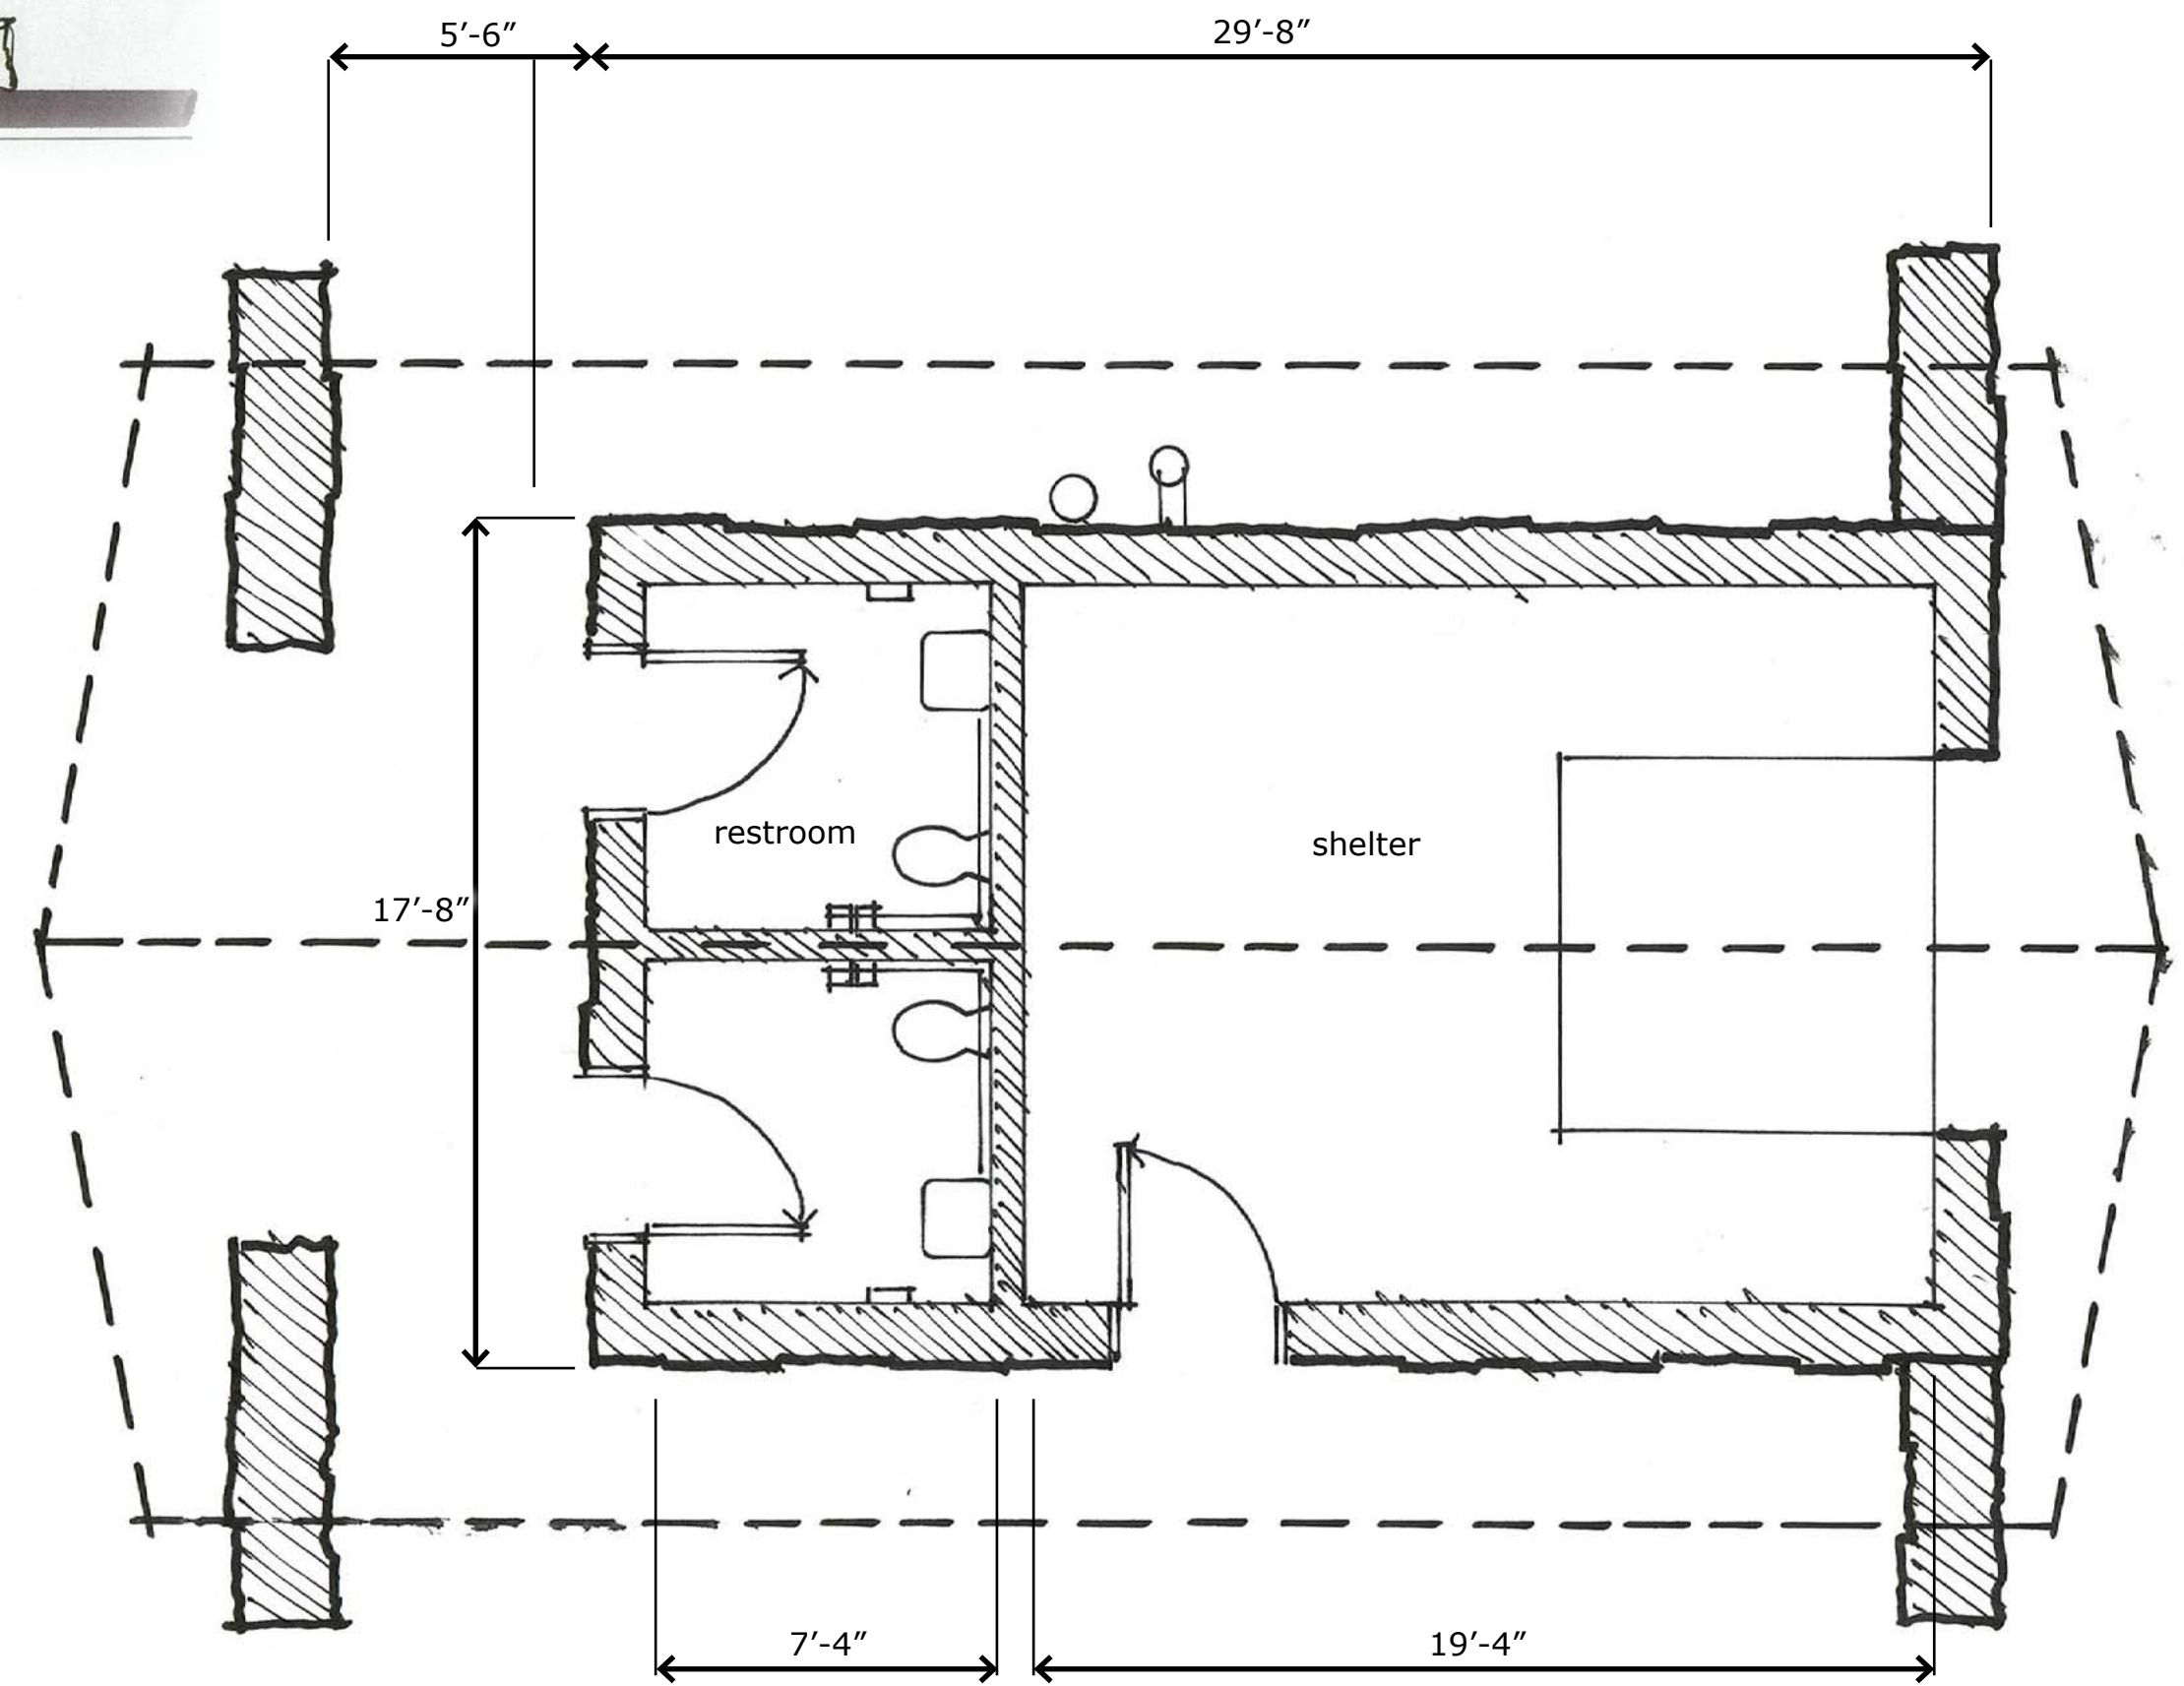


restroom/storage shelter floor plan

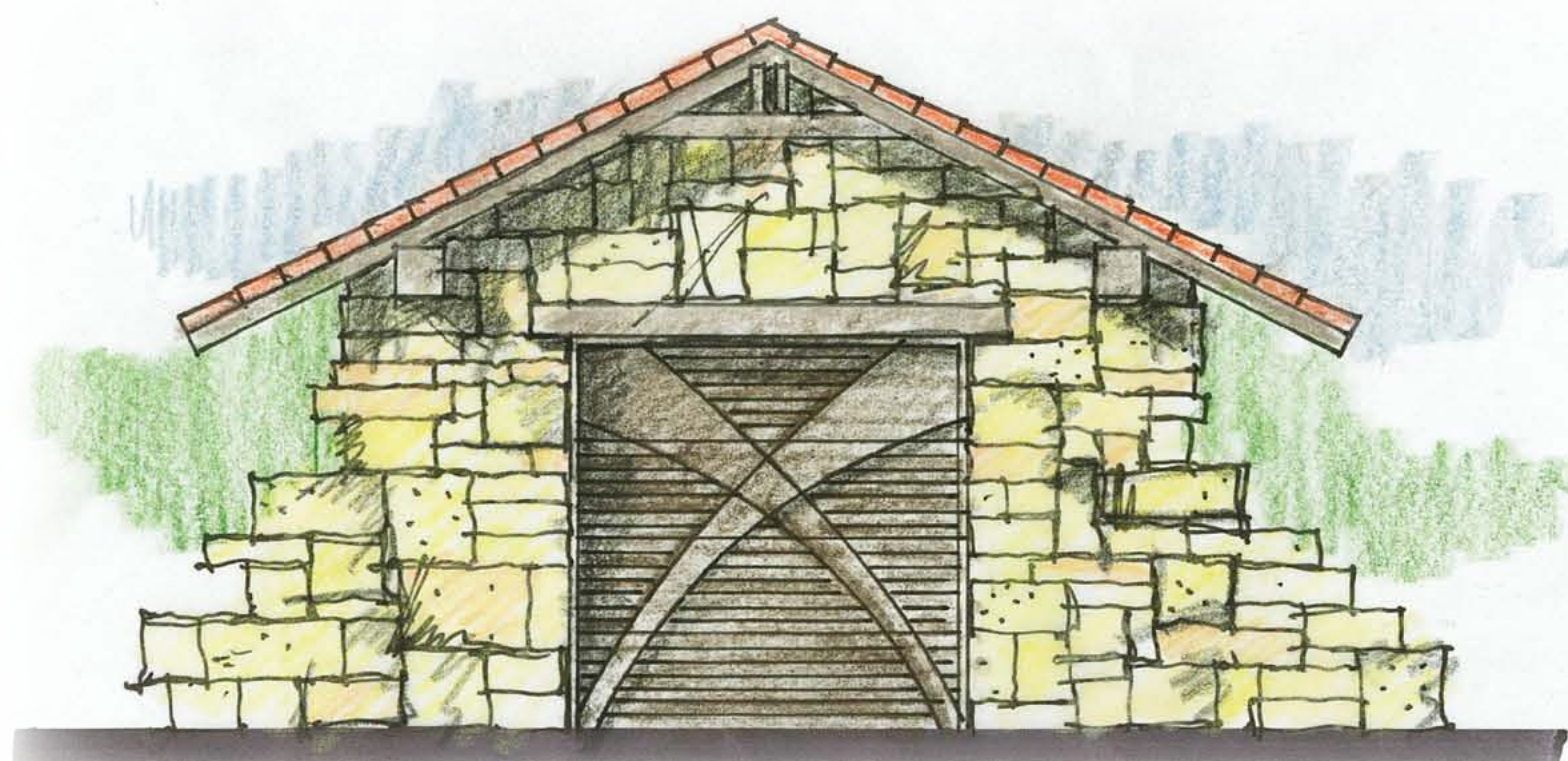


restroom/storage back elevation

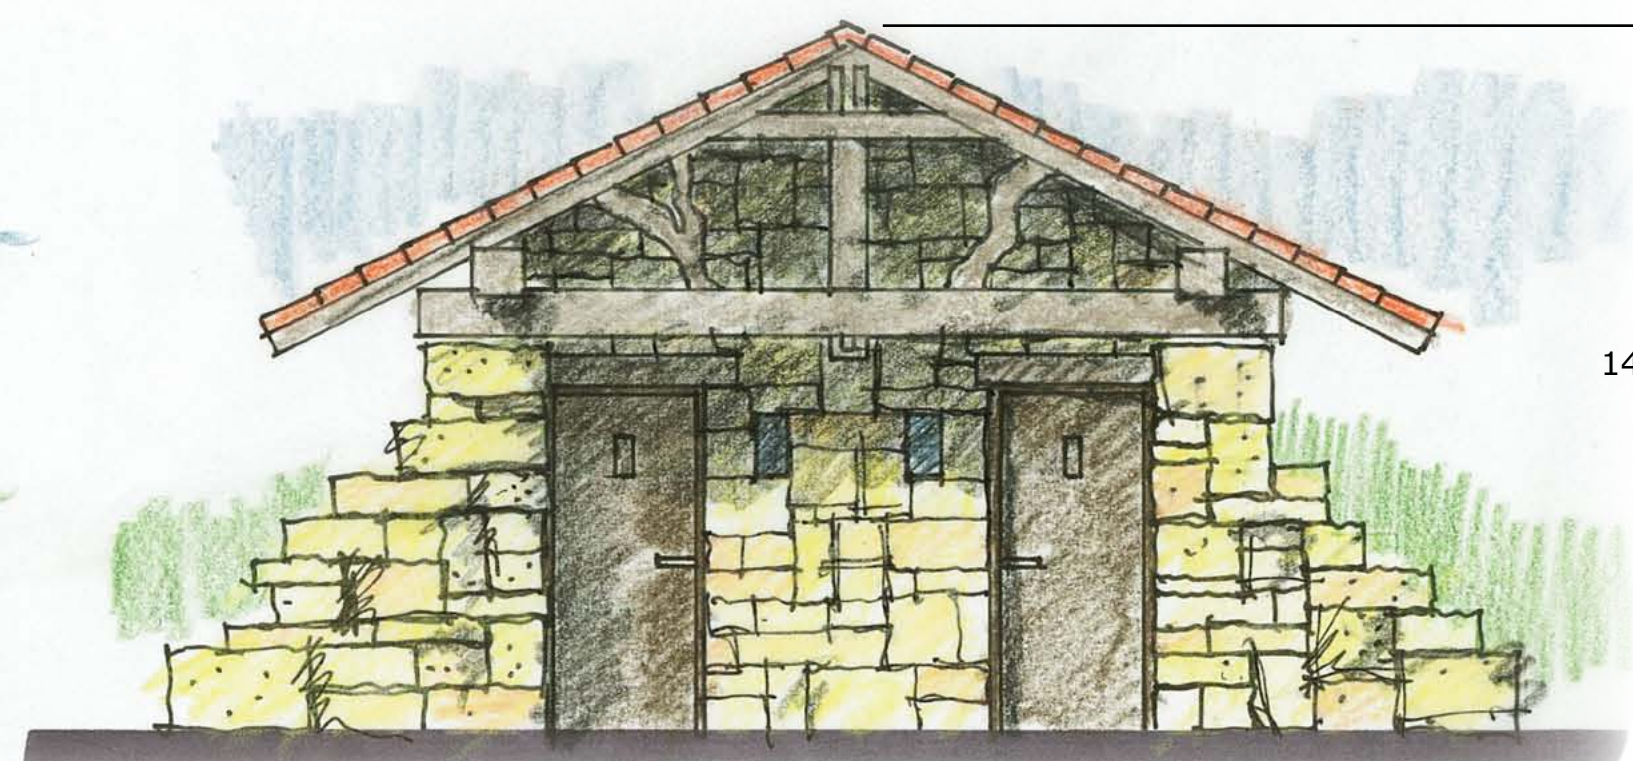



restroom/storage front elevation

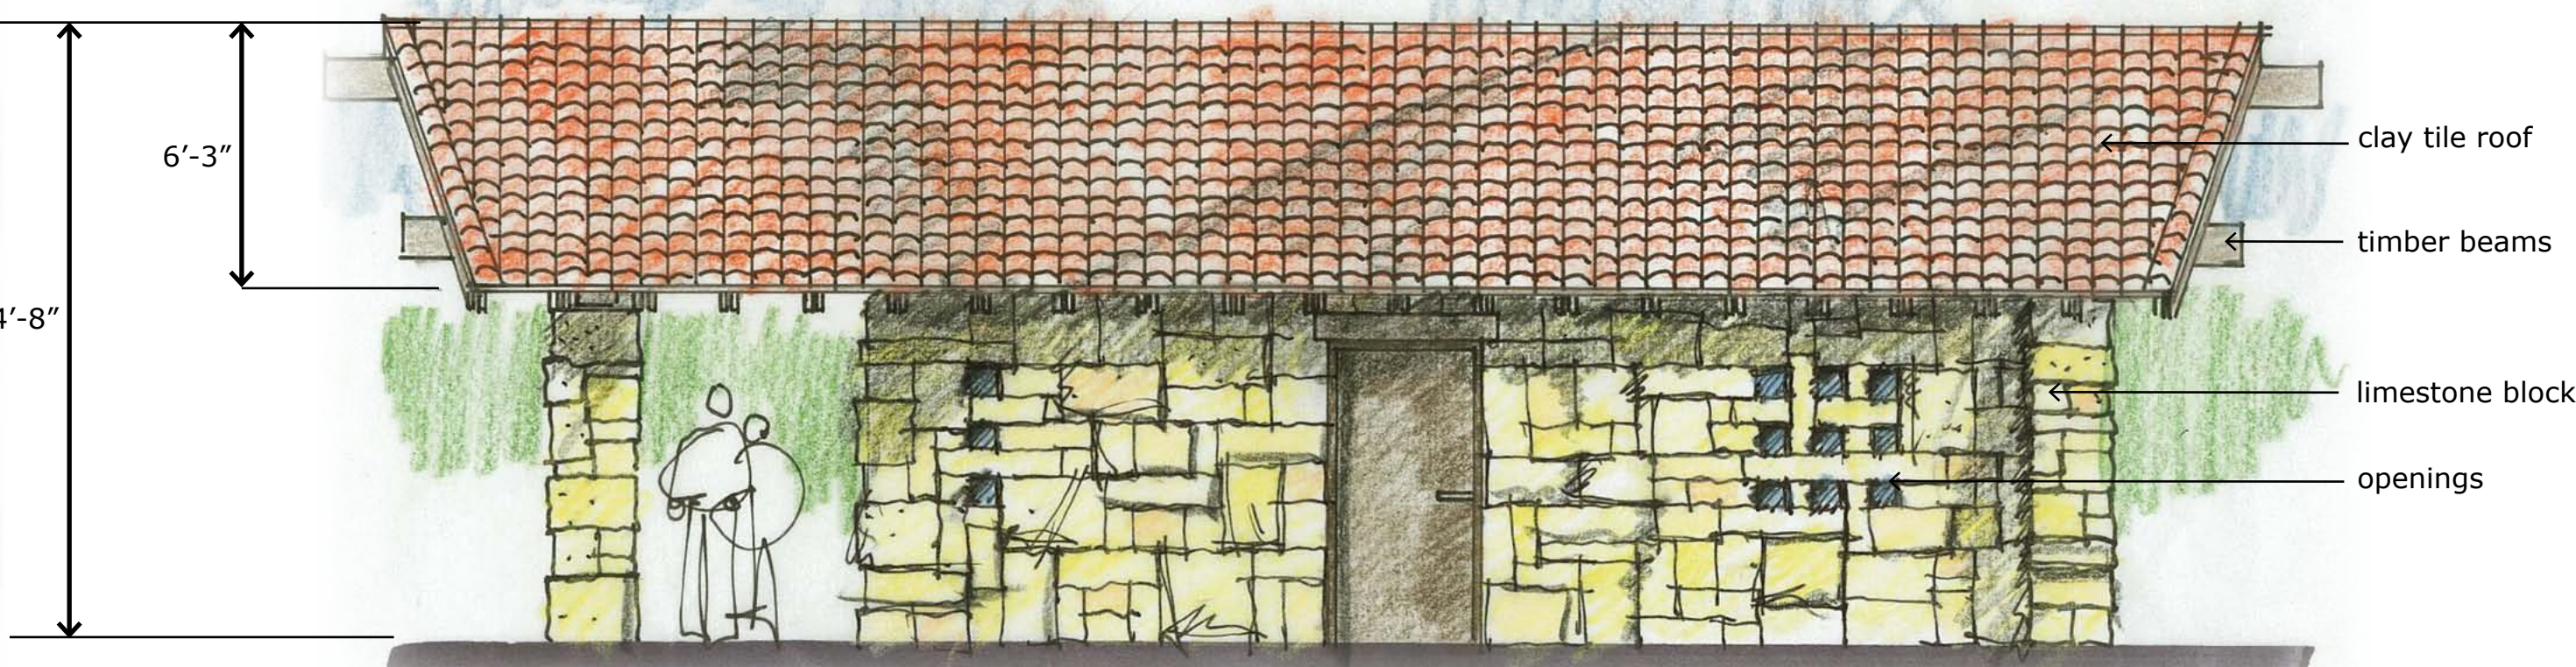


restroom/storage side elevation

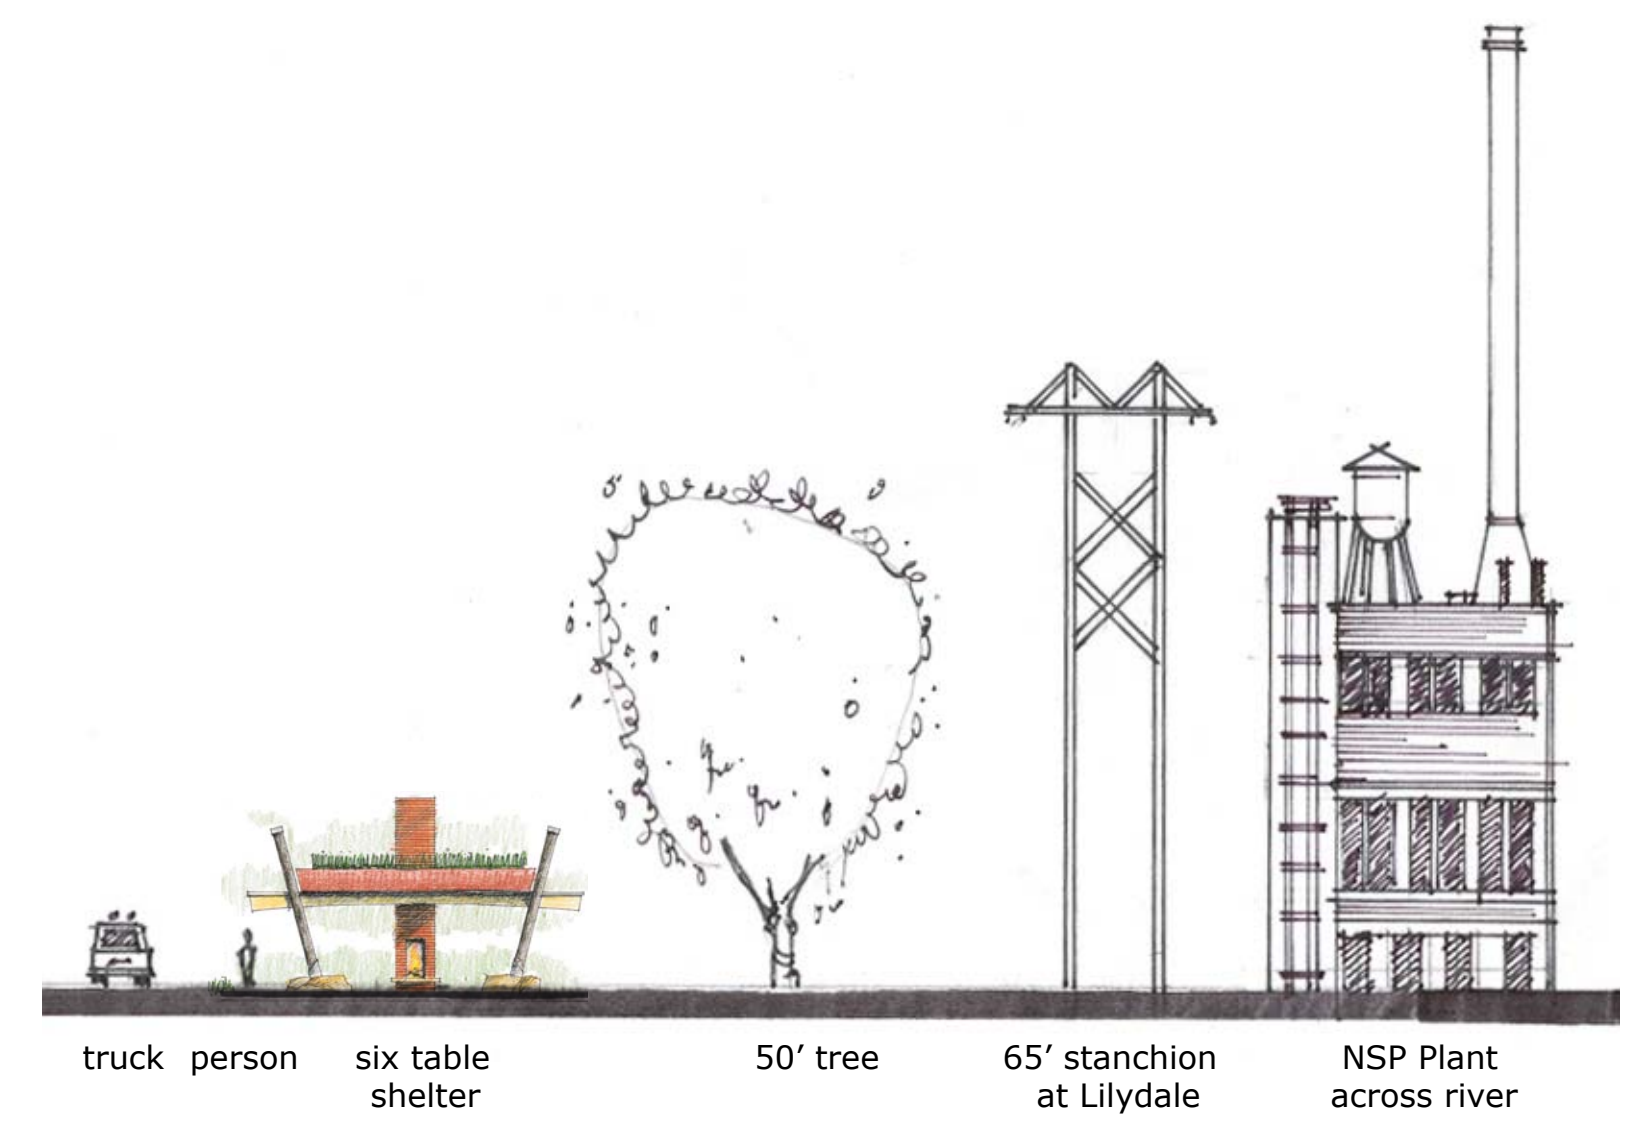

scale study

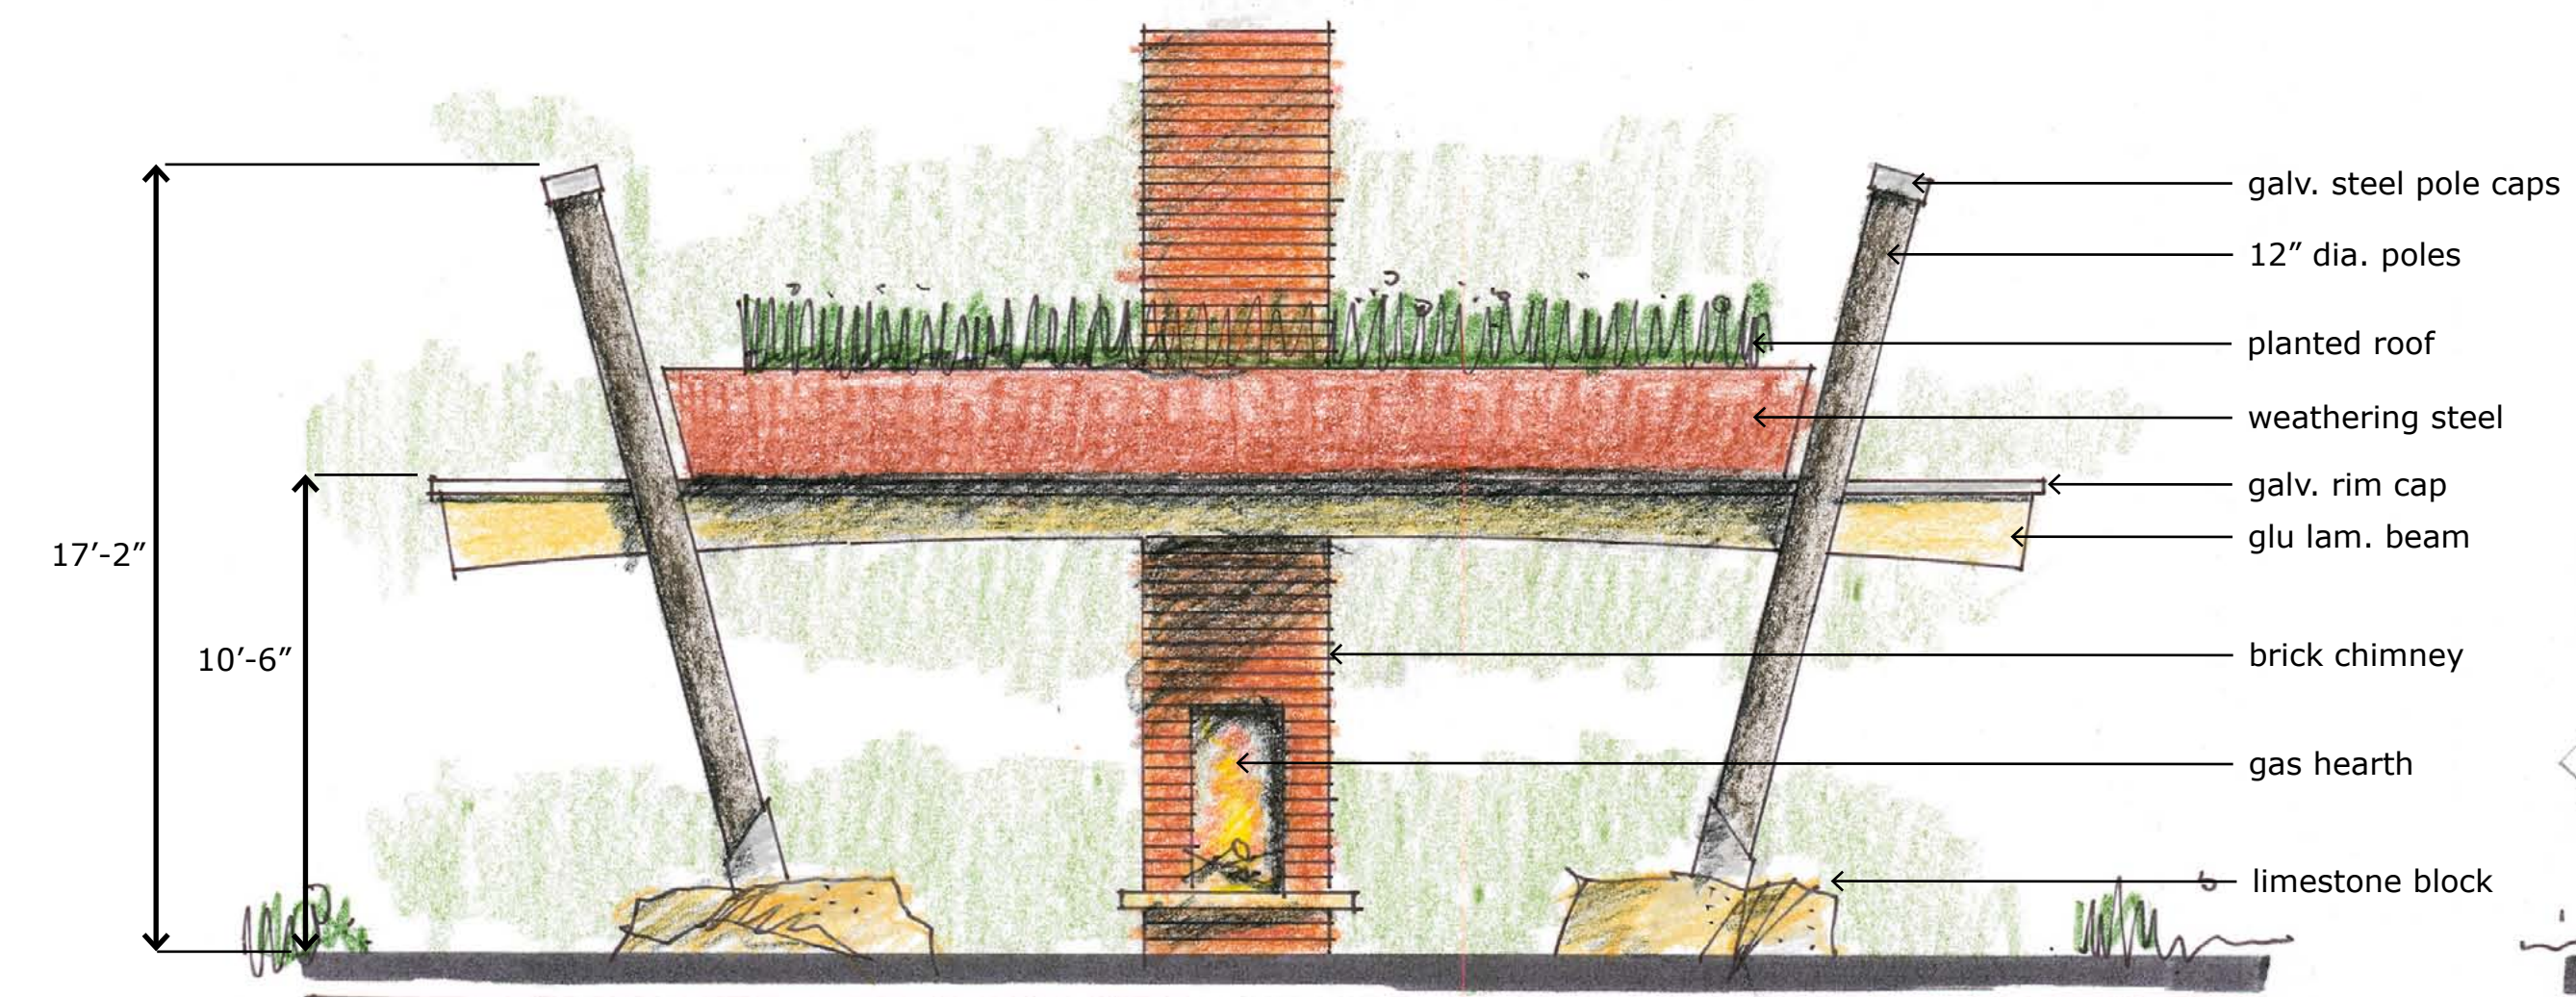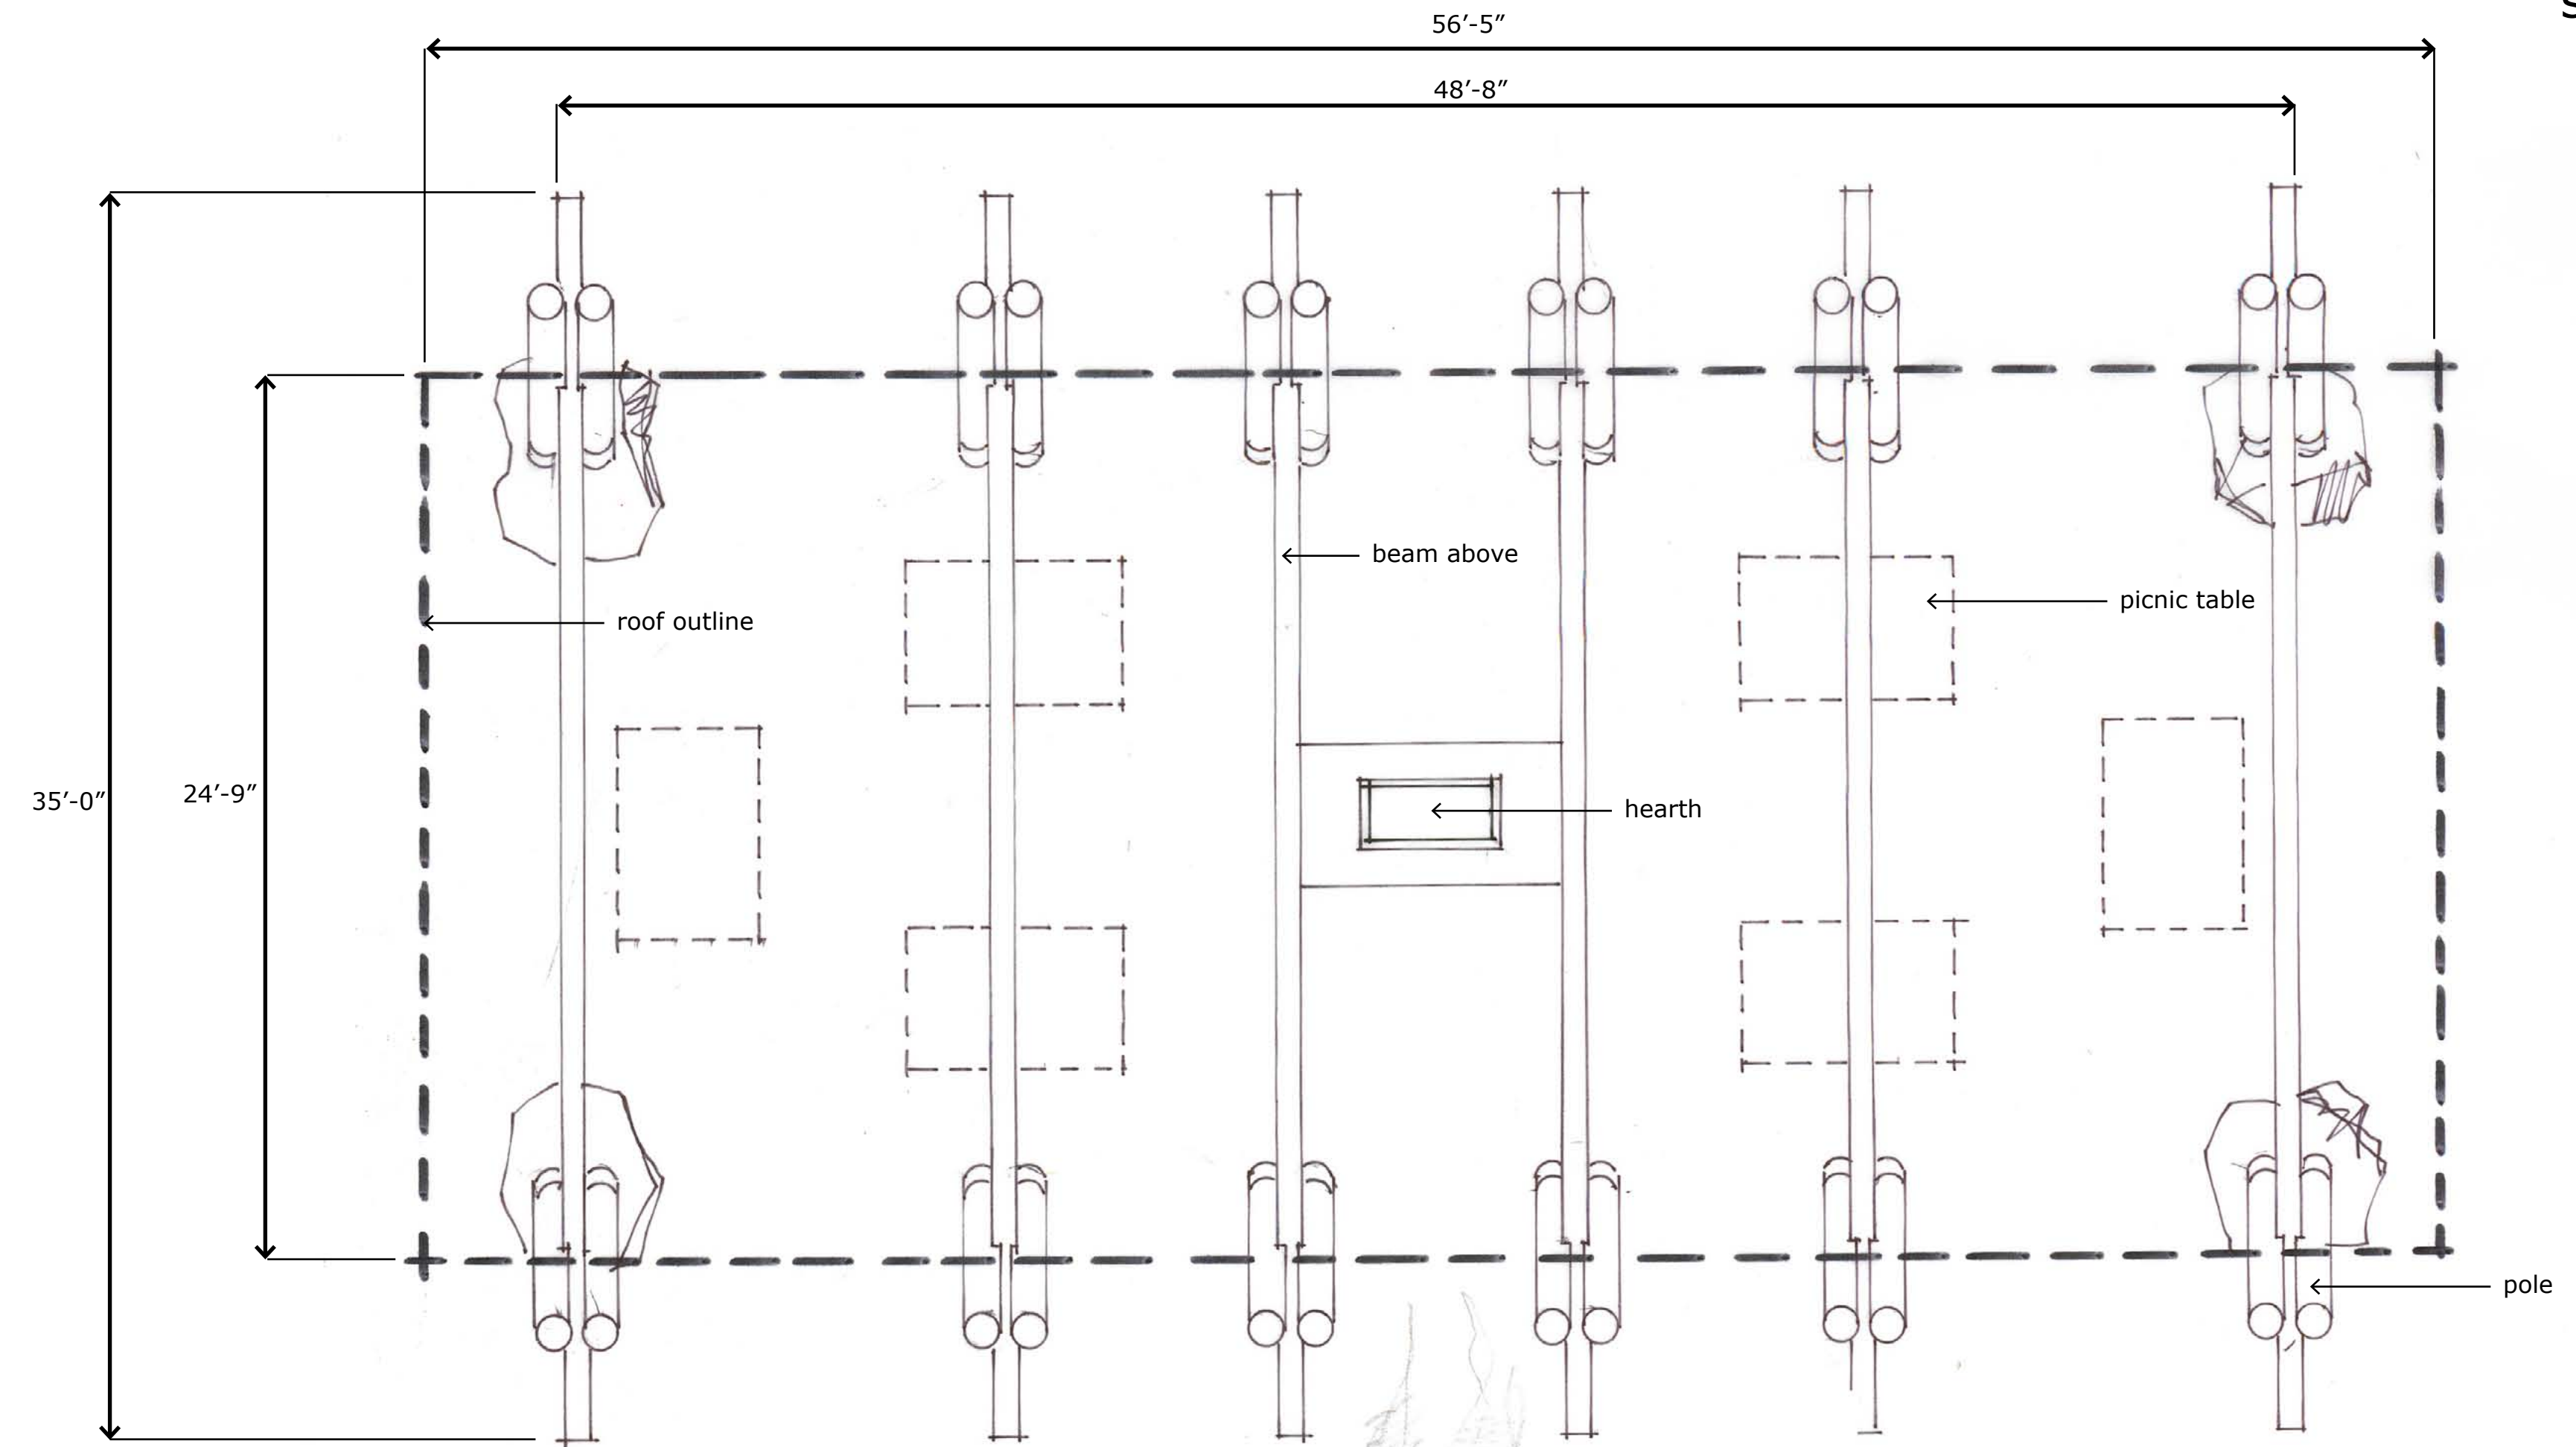


six shelter front elevation

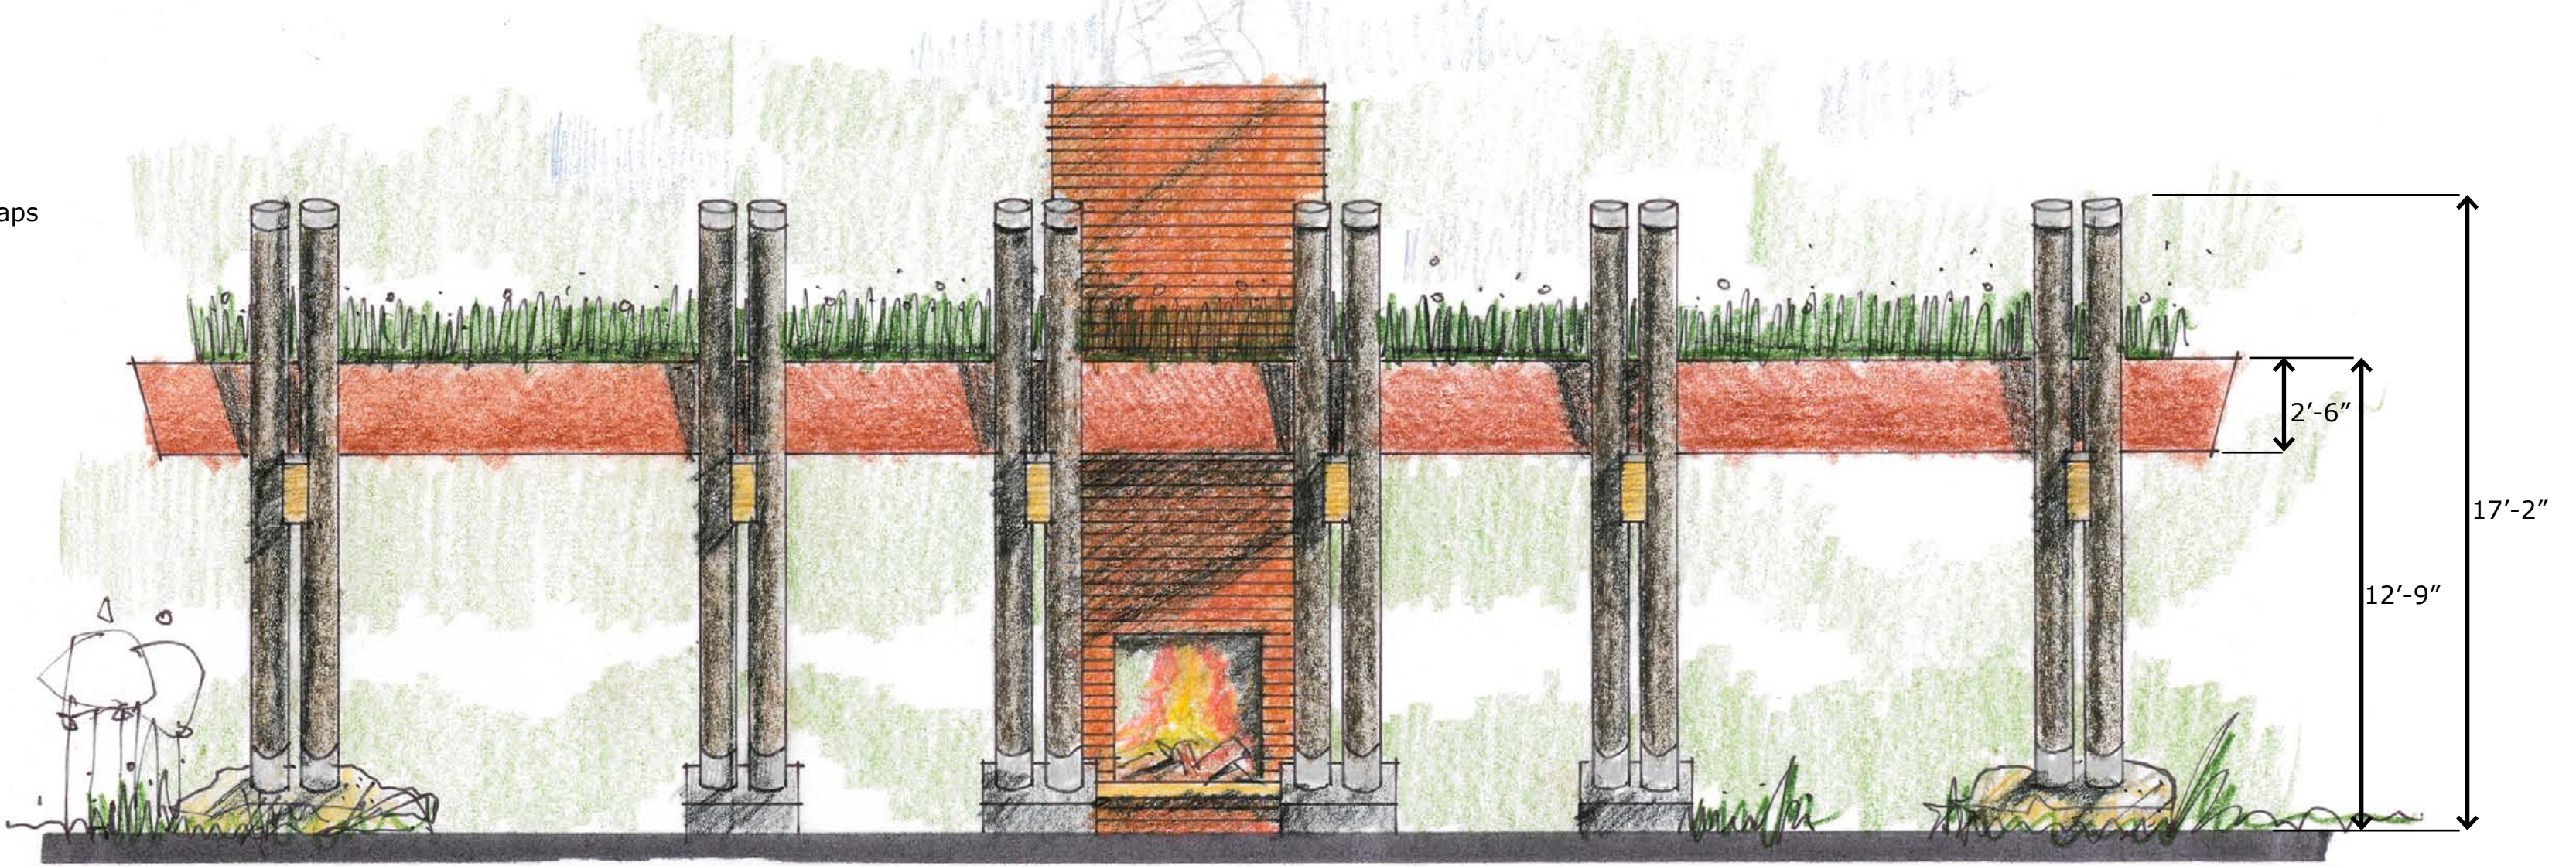


six table shelter side elevation

lilydale park
st. paul, mn


steel option
restroom/storage and two-table shelter
scale: 1/4"=1'-0"

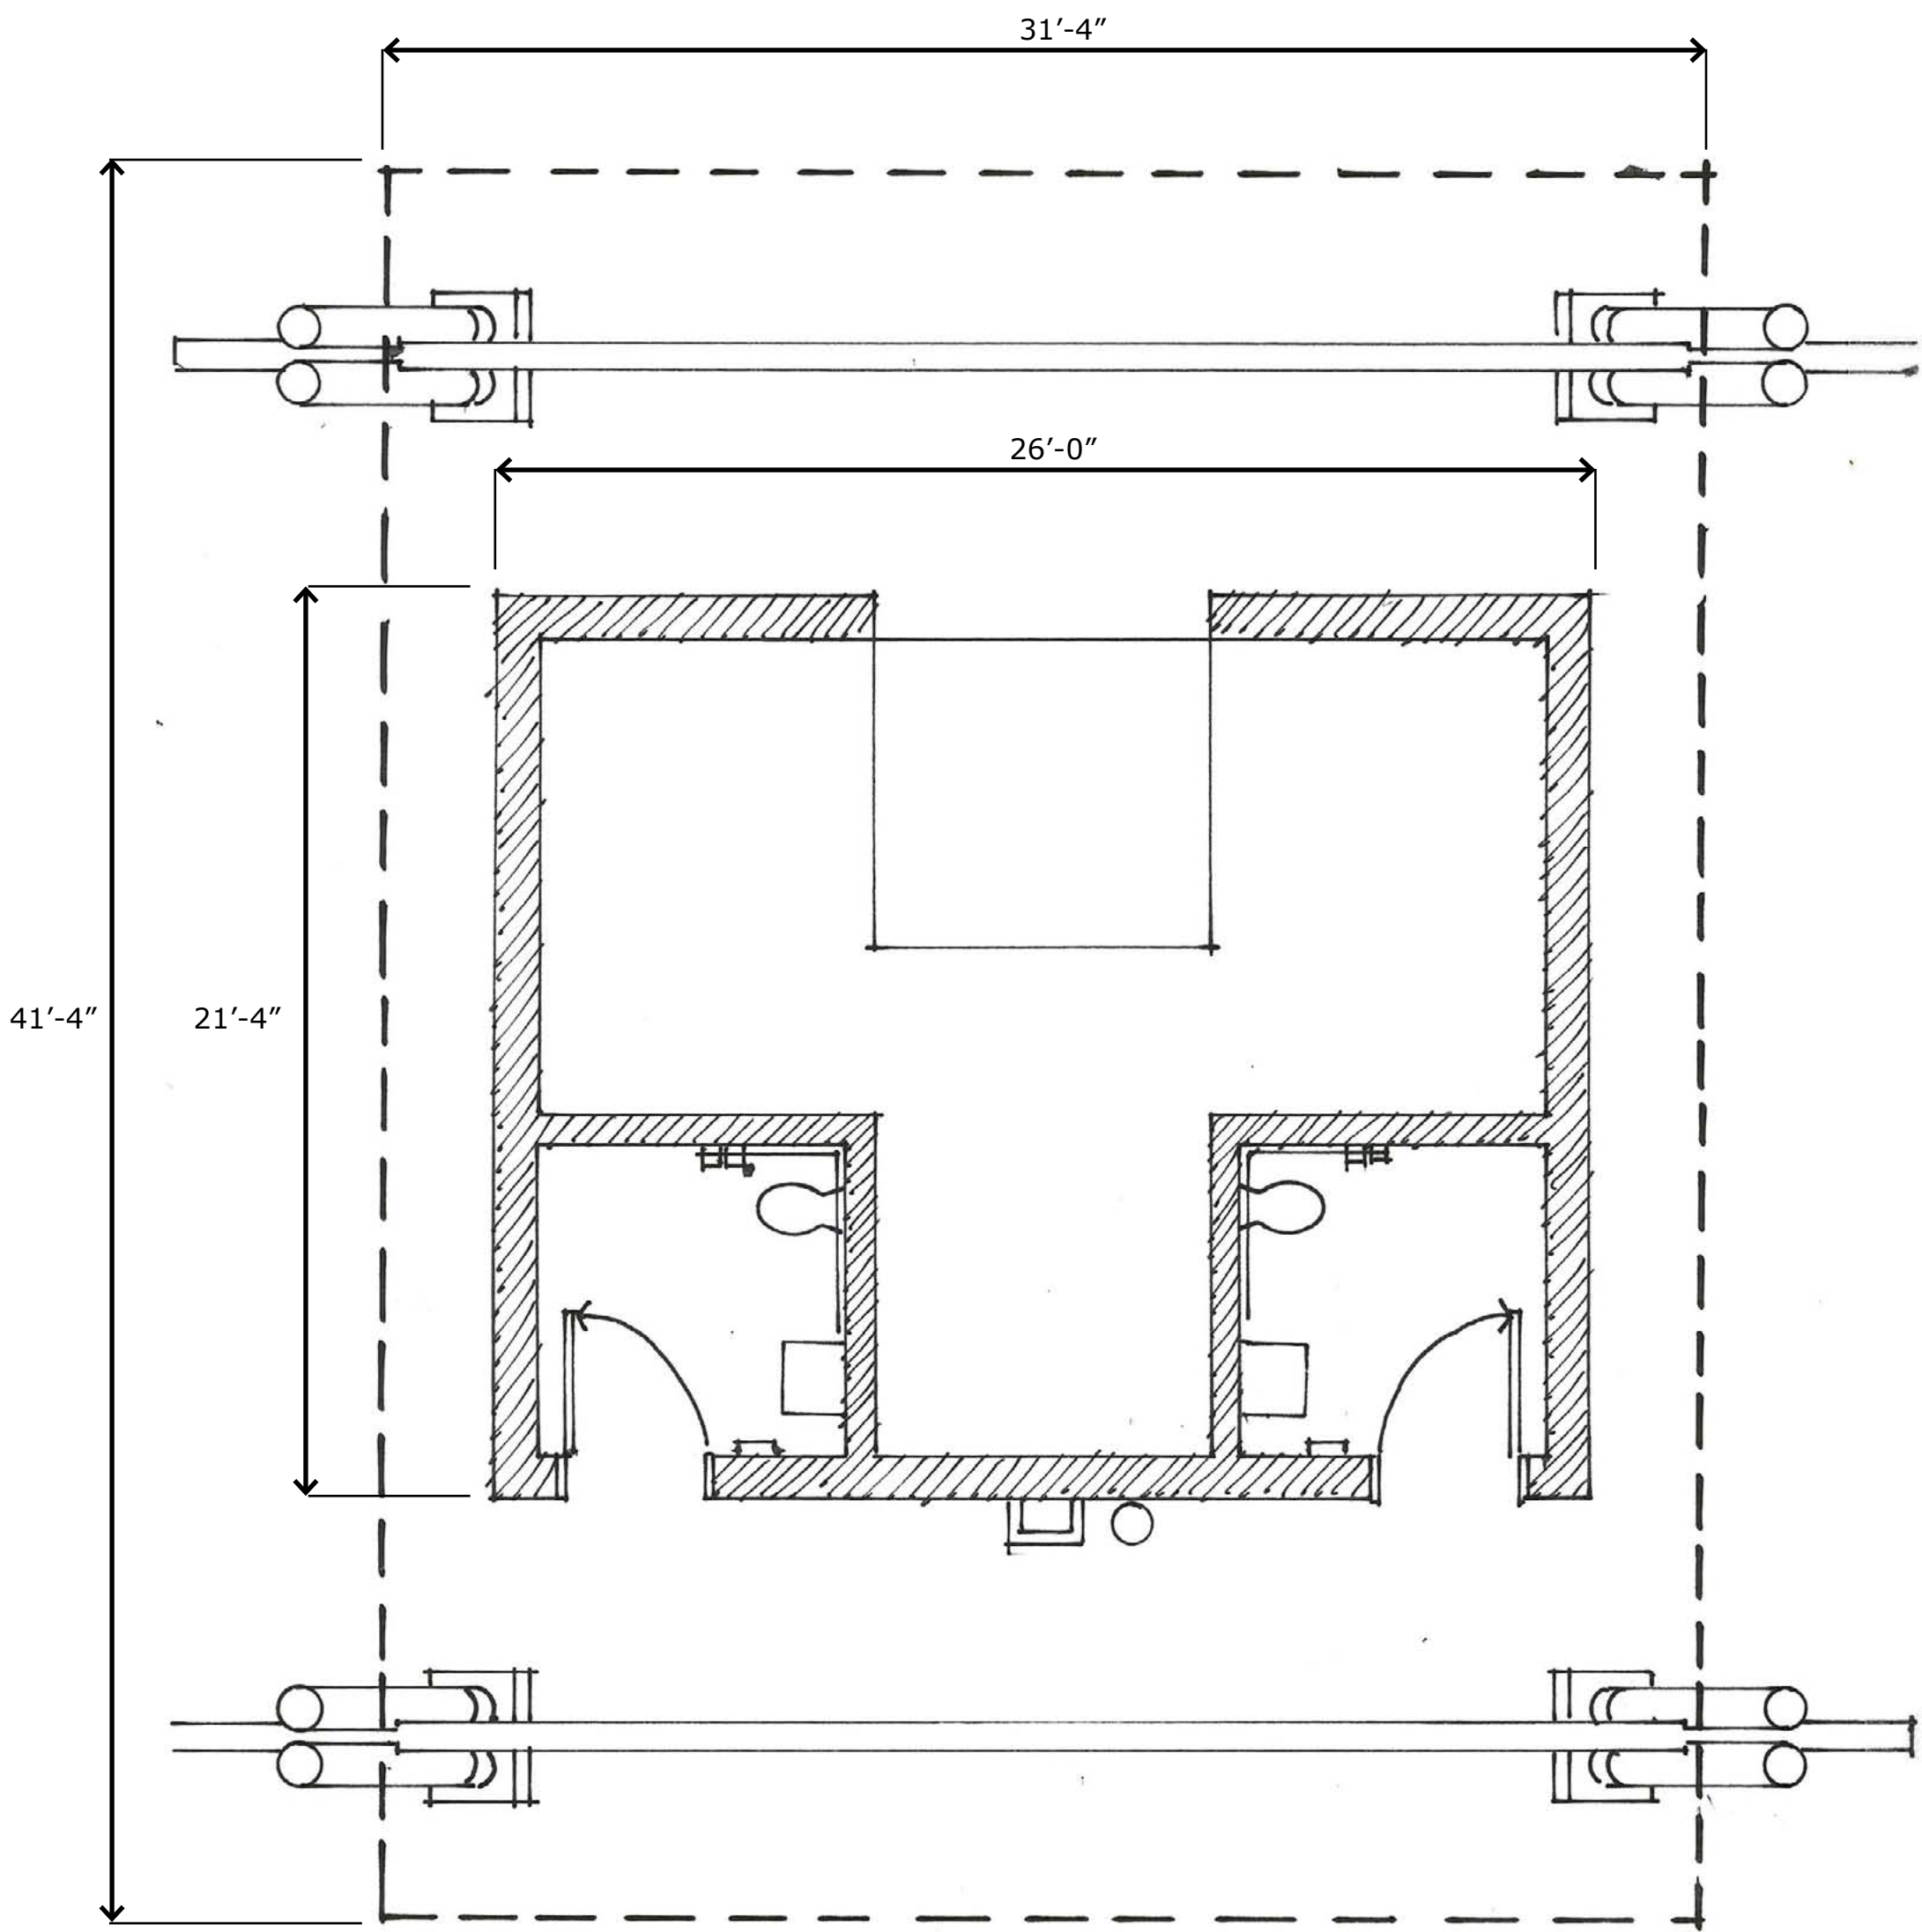


enclosed restroom/storage structure floor plan

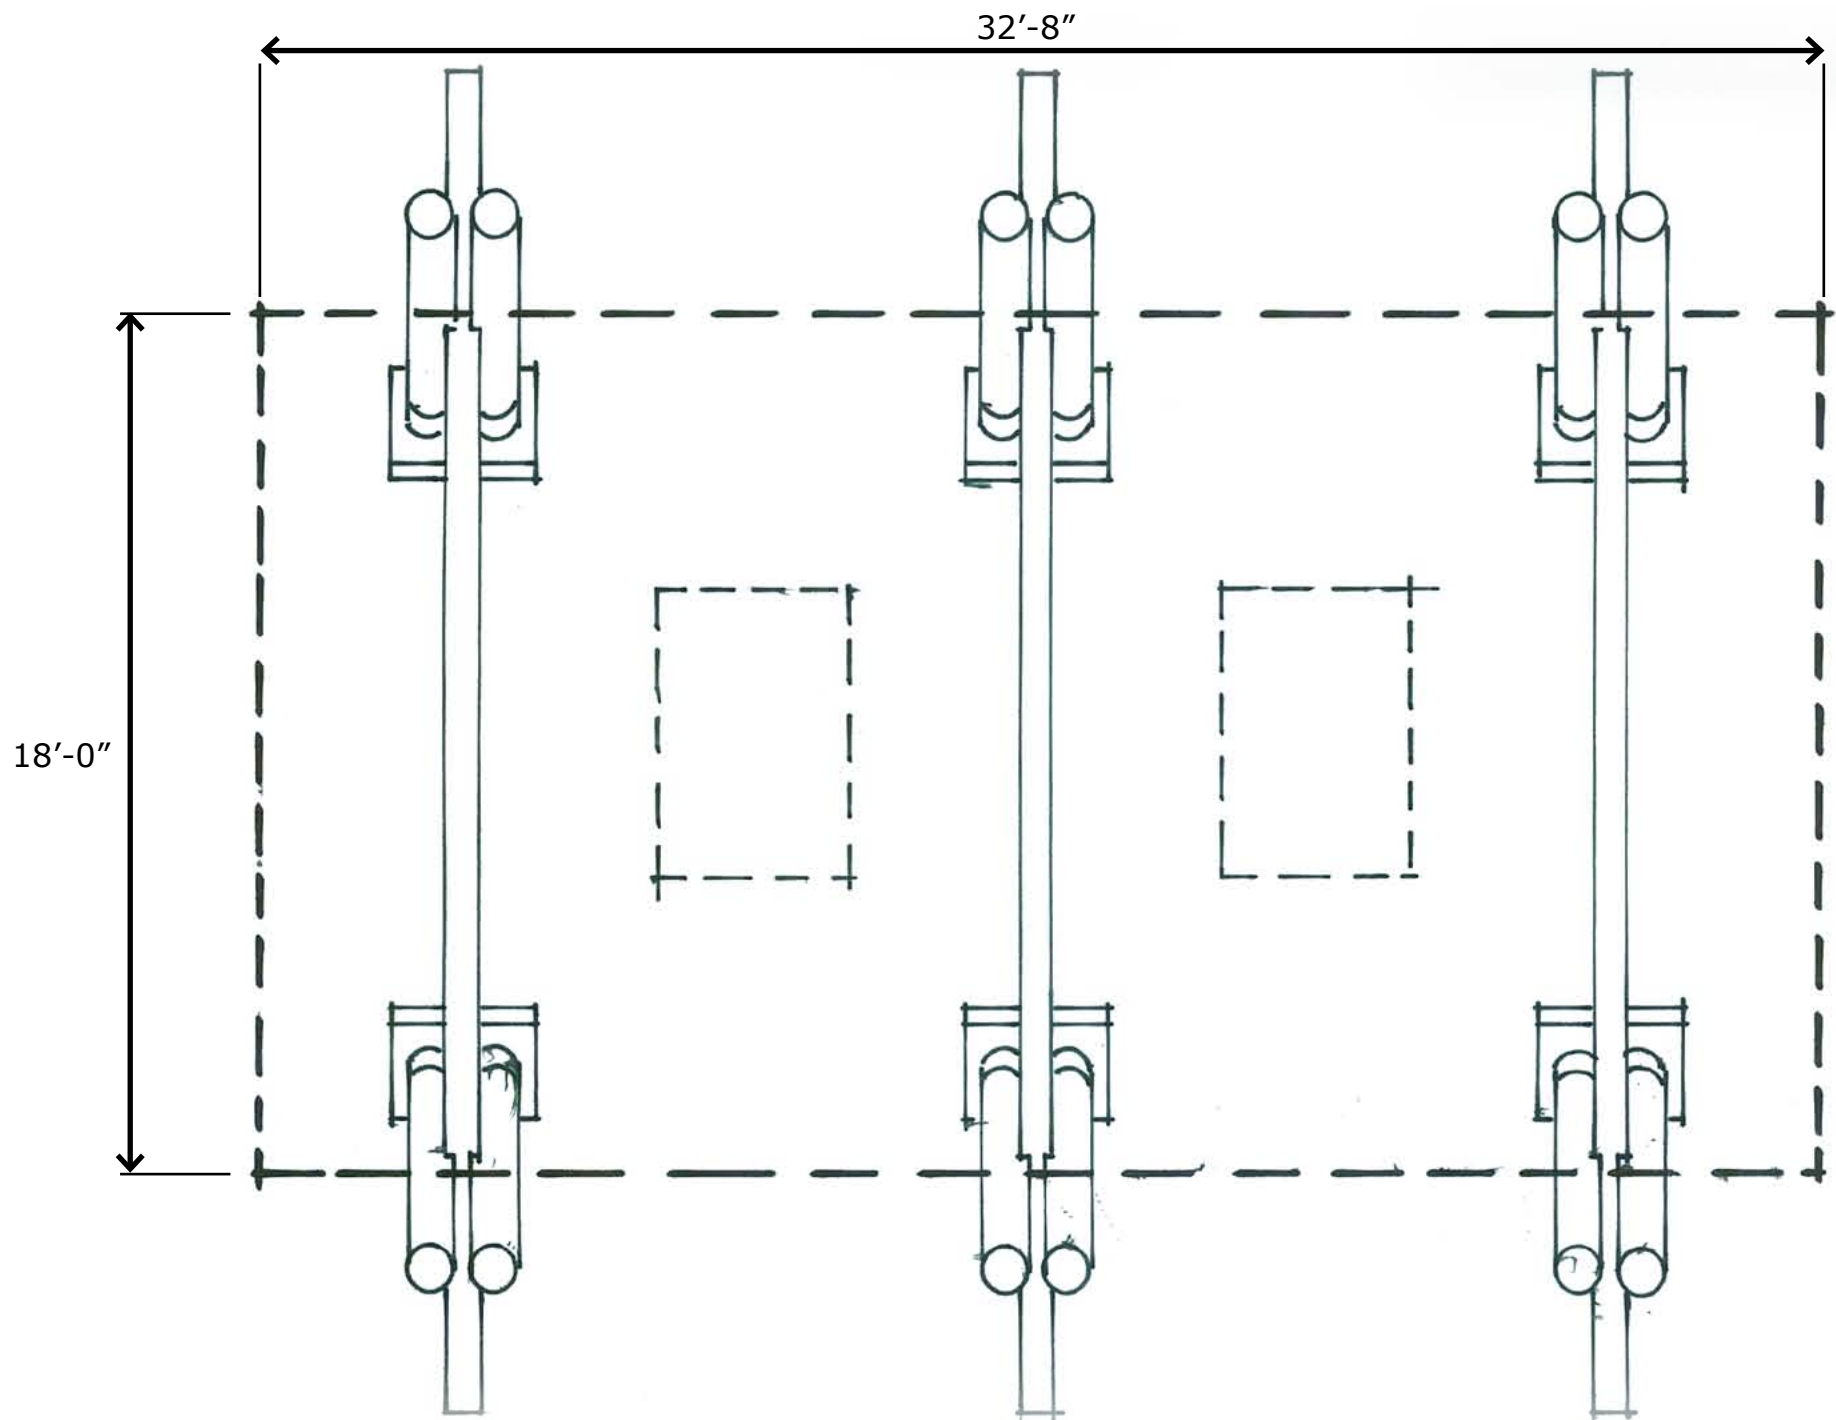

two table shelter floor plan

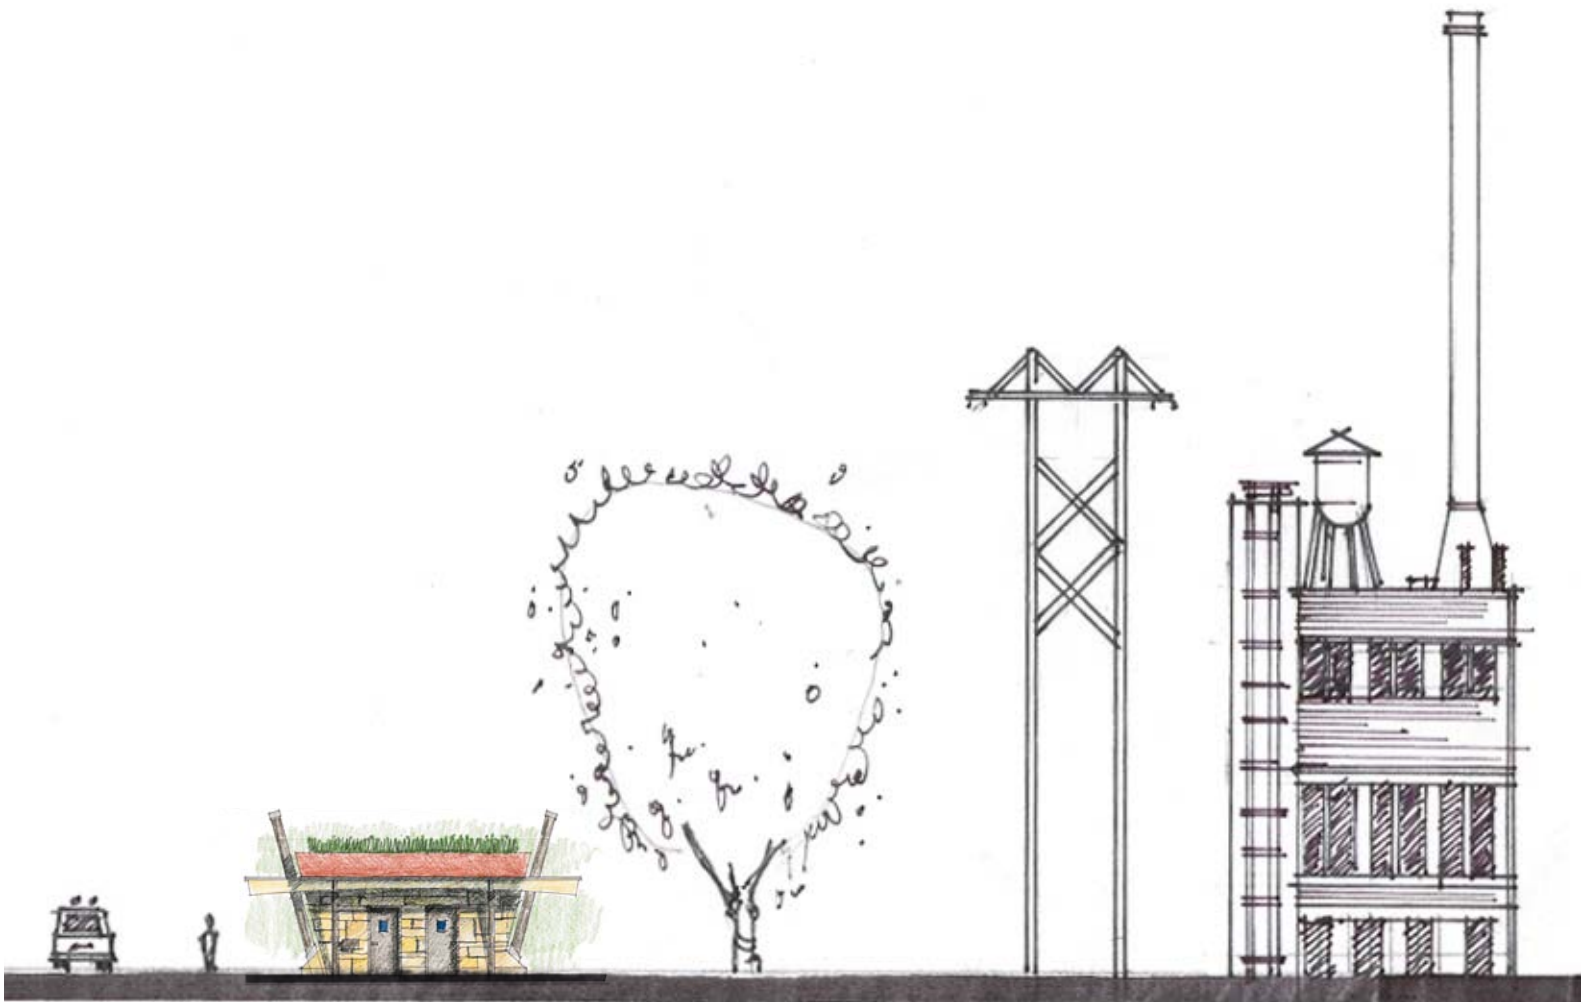

scale study

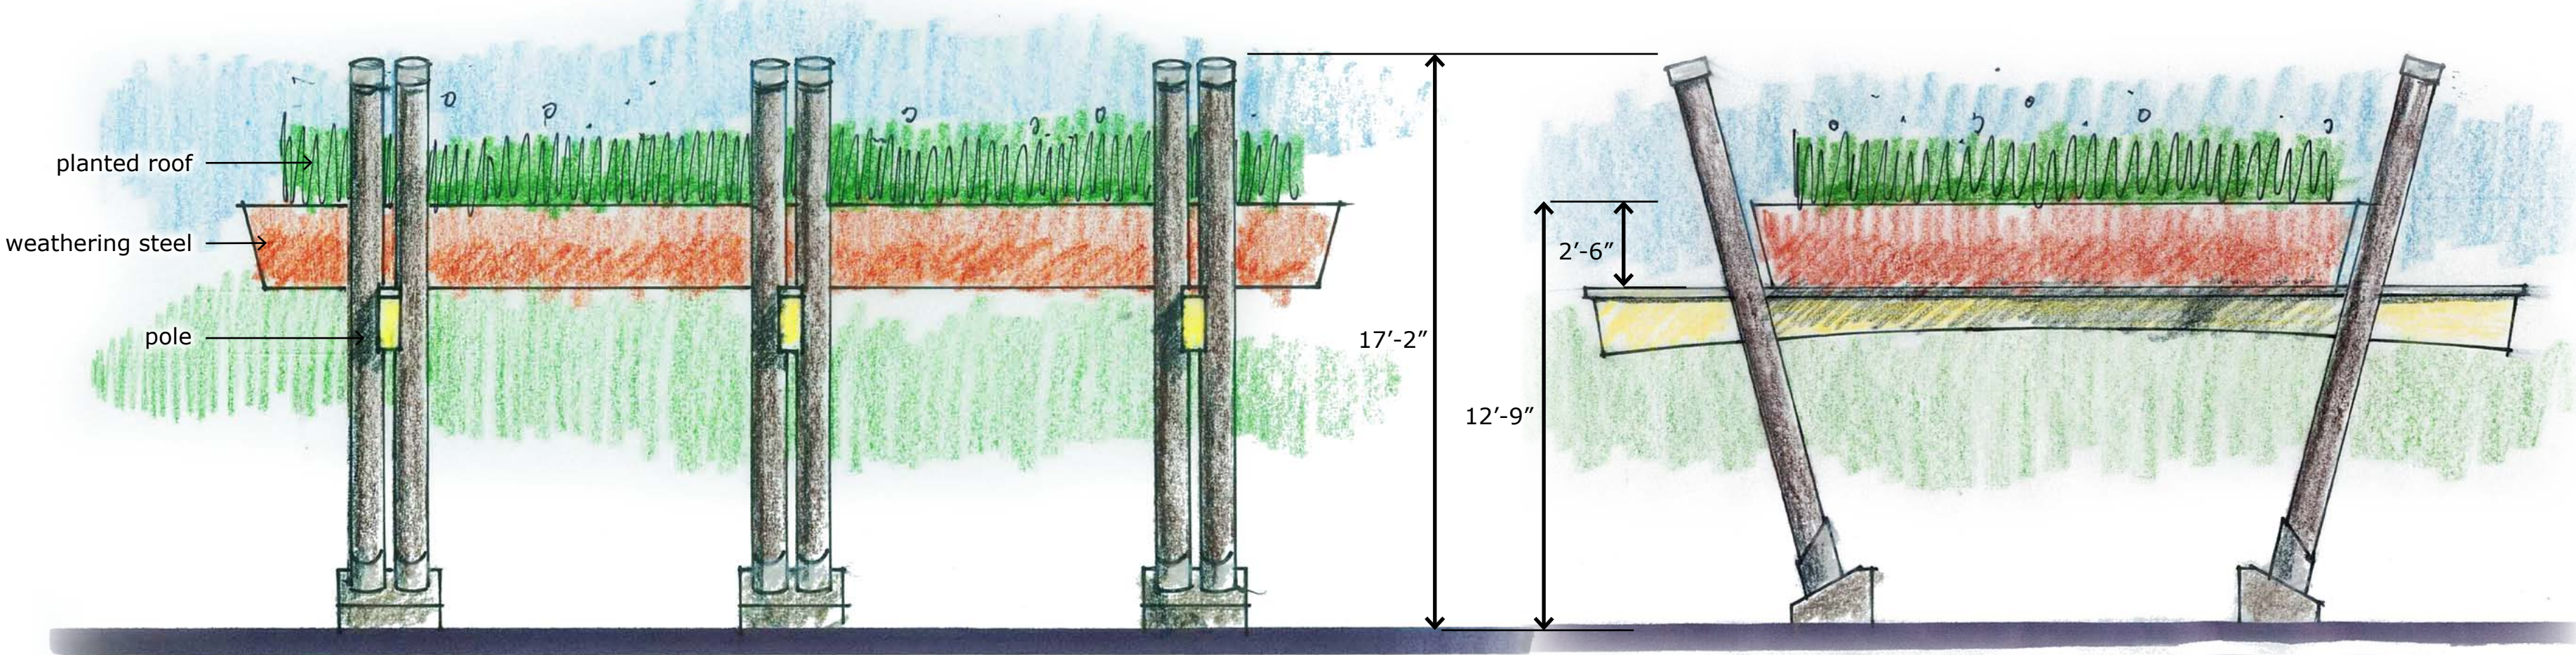

two table shelter elevation

two table shelter elevation









enclosed restroom/storage structure front elevation




enclosed restroom/storage structure side elevation:



lilydale park
st. paul, mn

steel option
restroom/storage and two-table shelter
scale: 1/4"=1'-0"

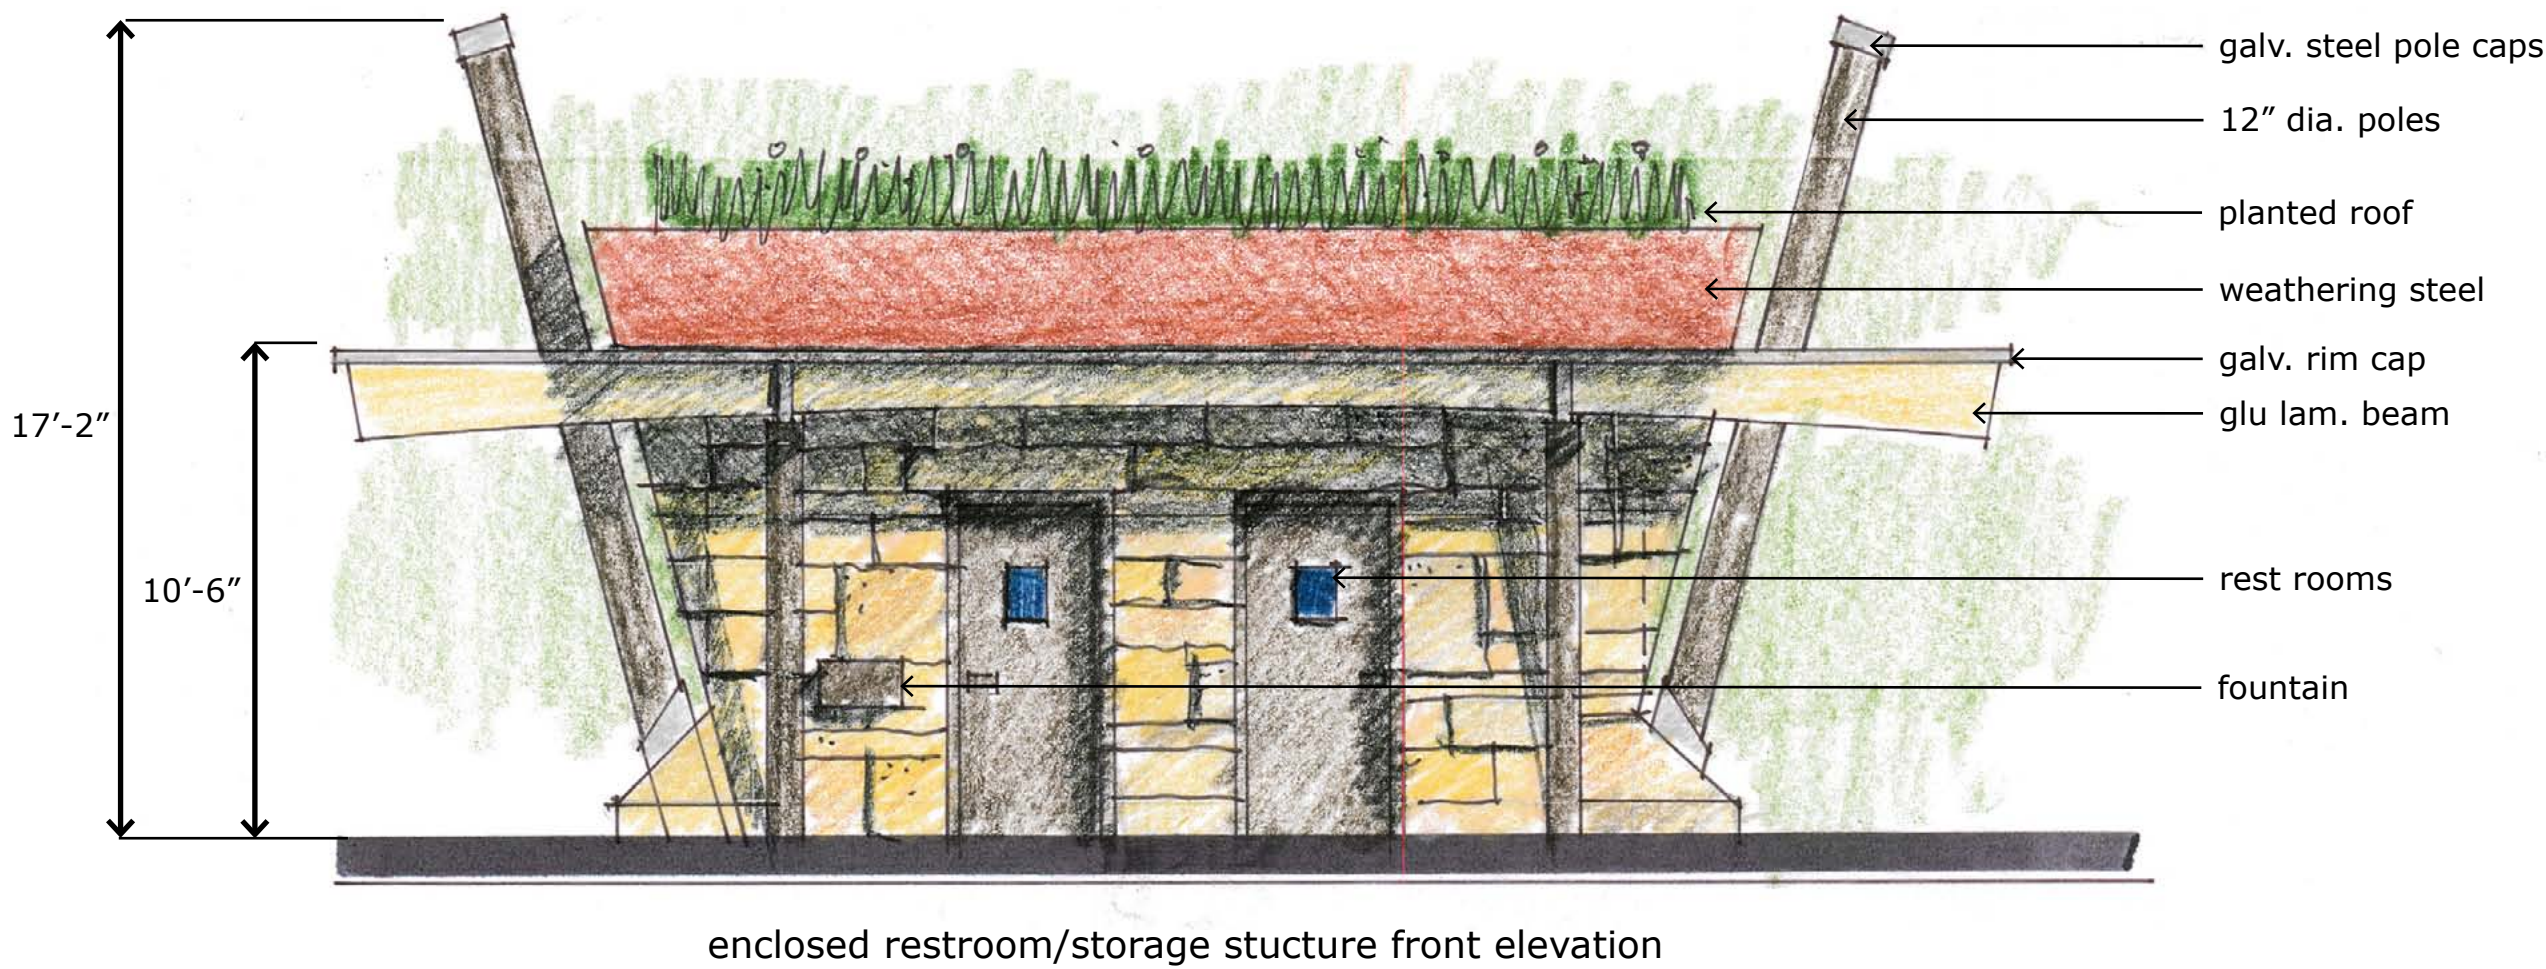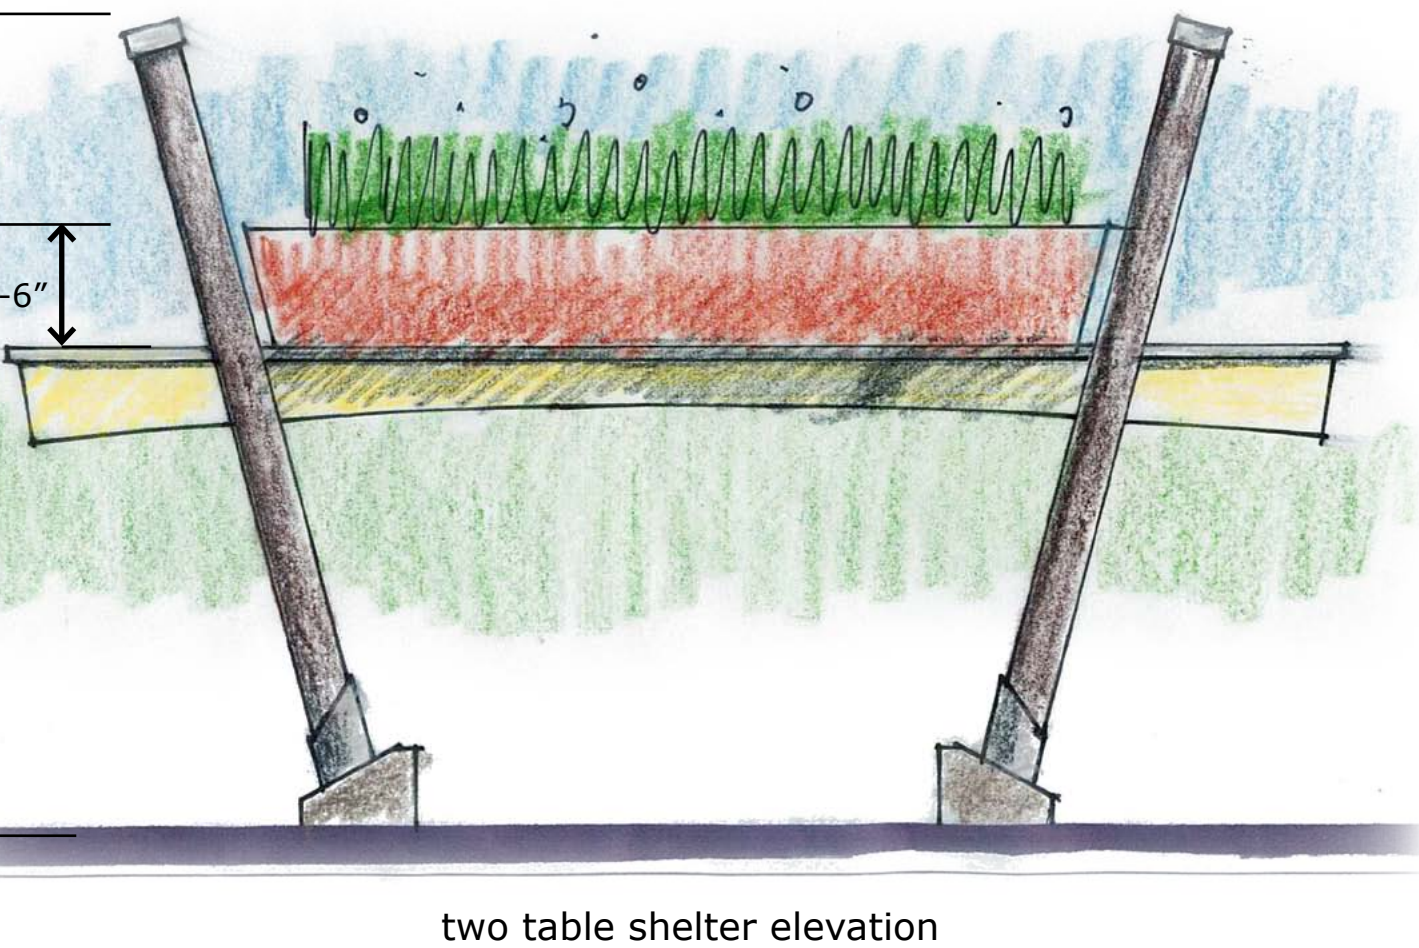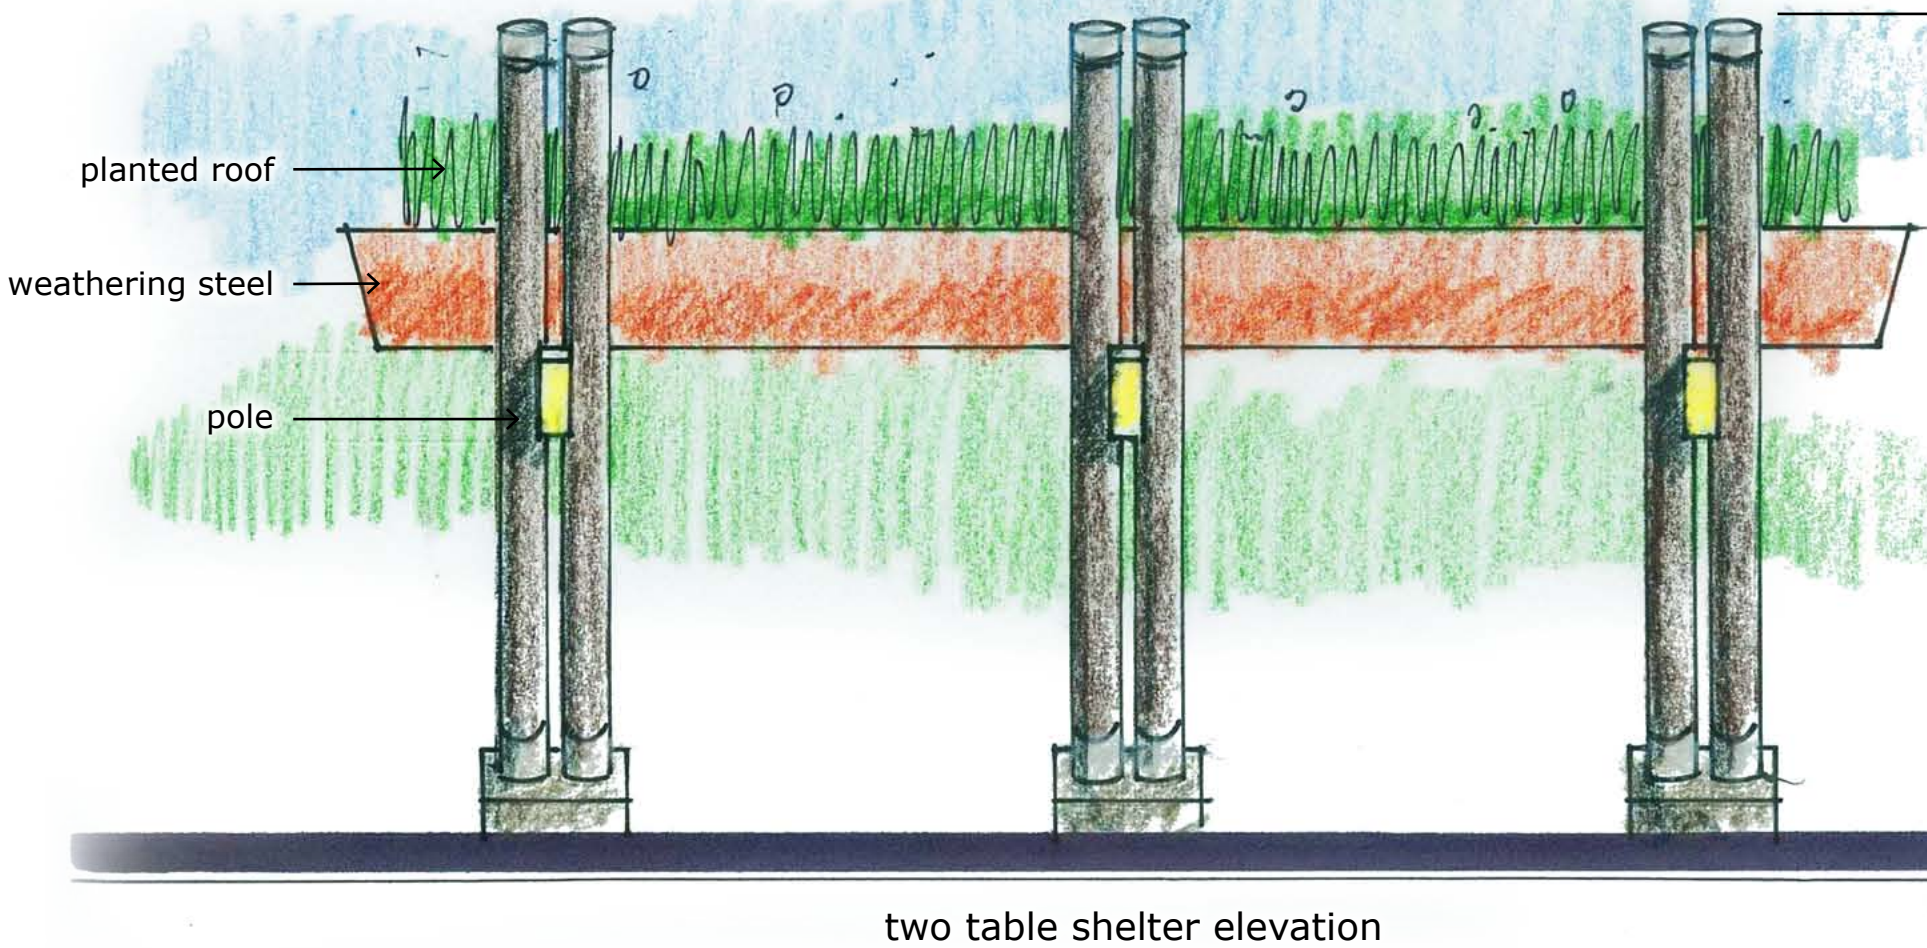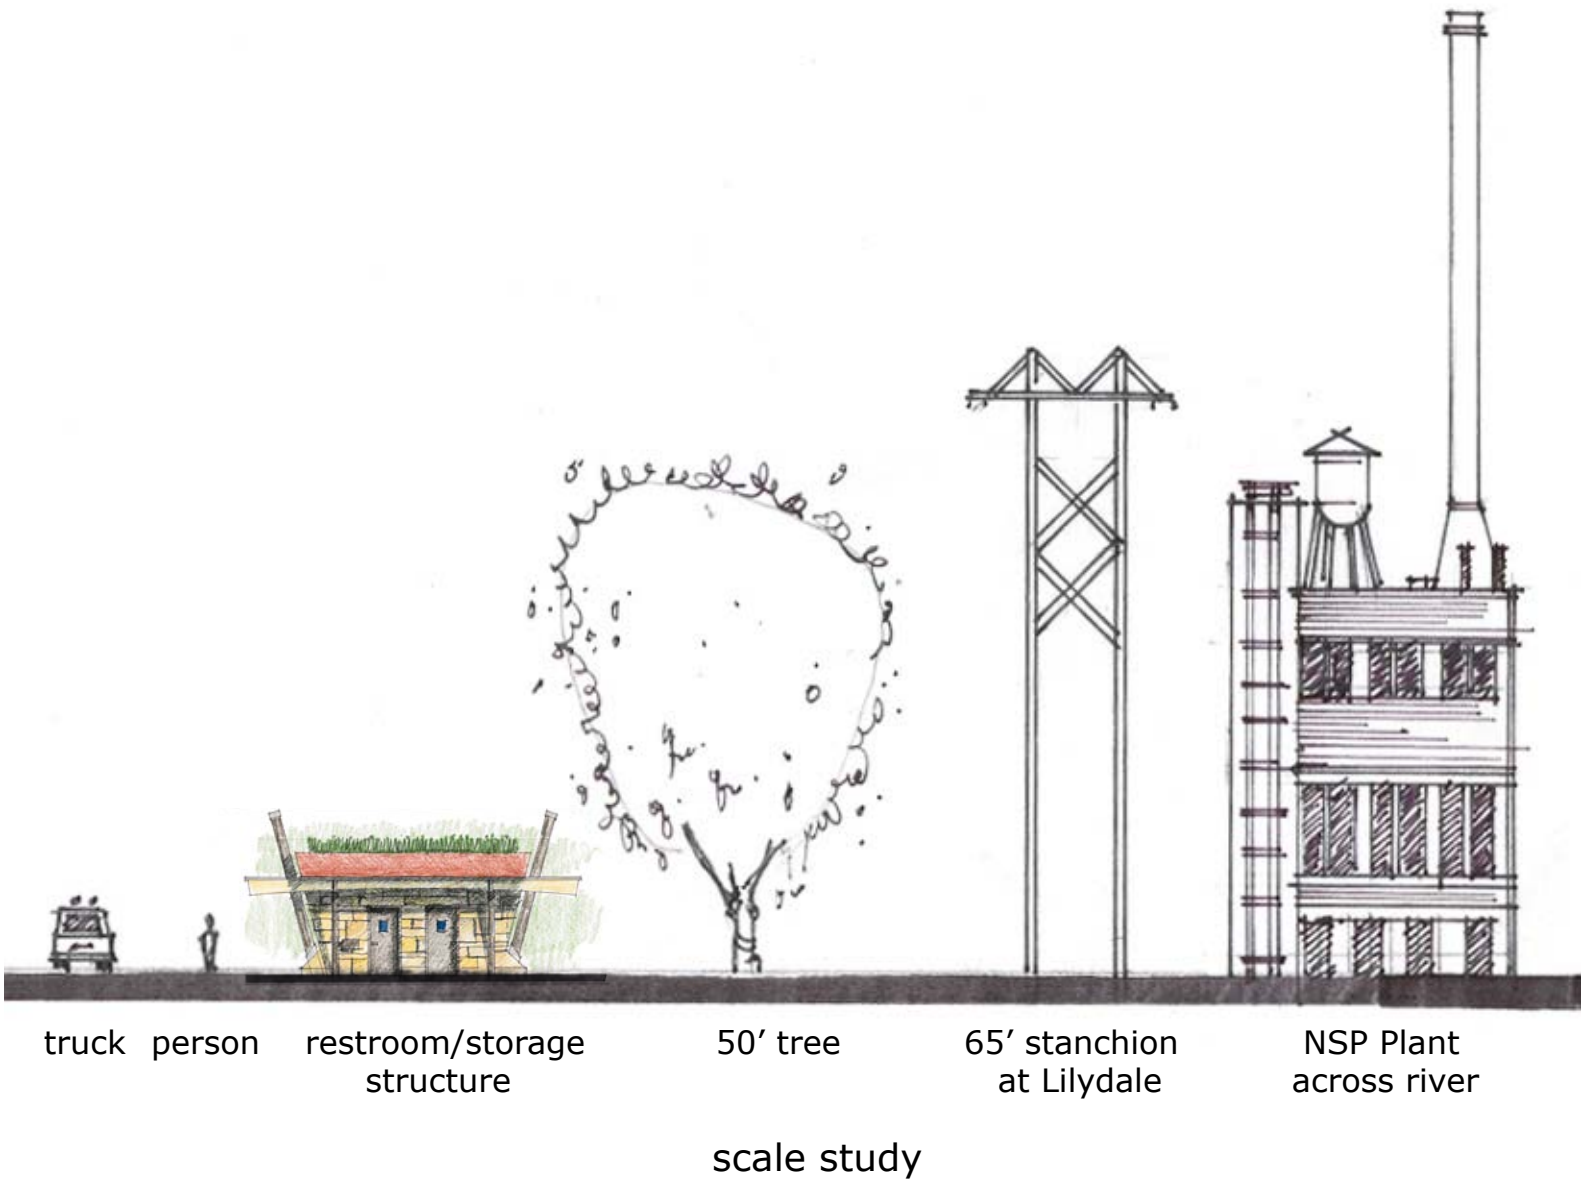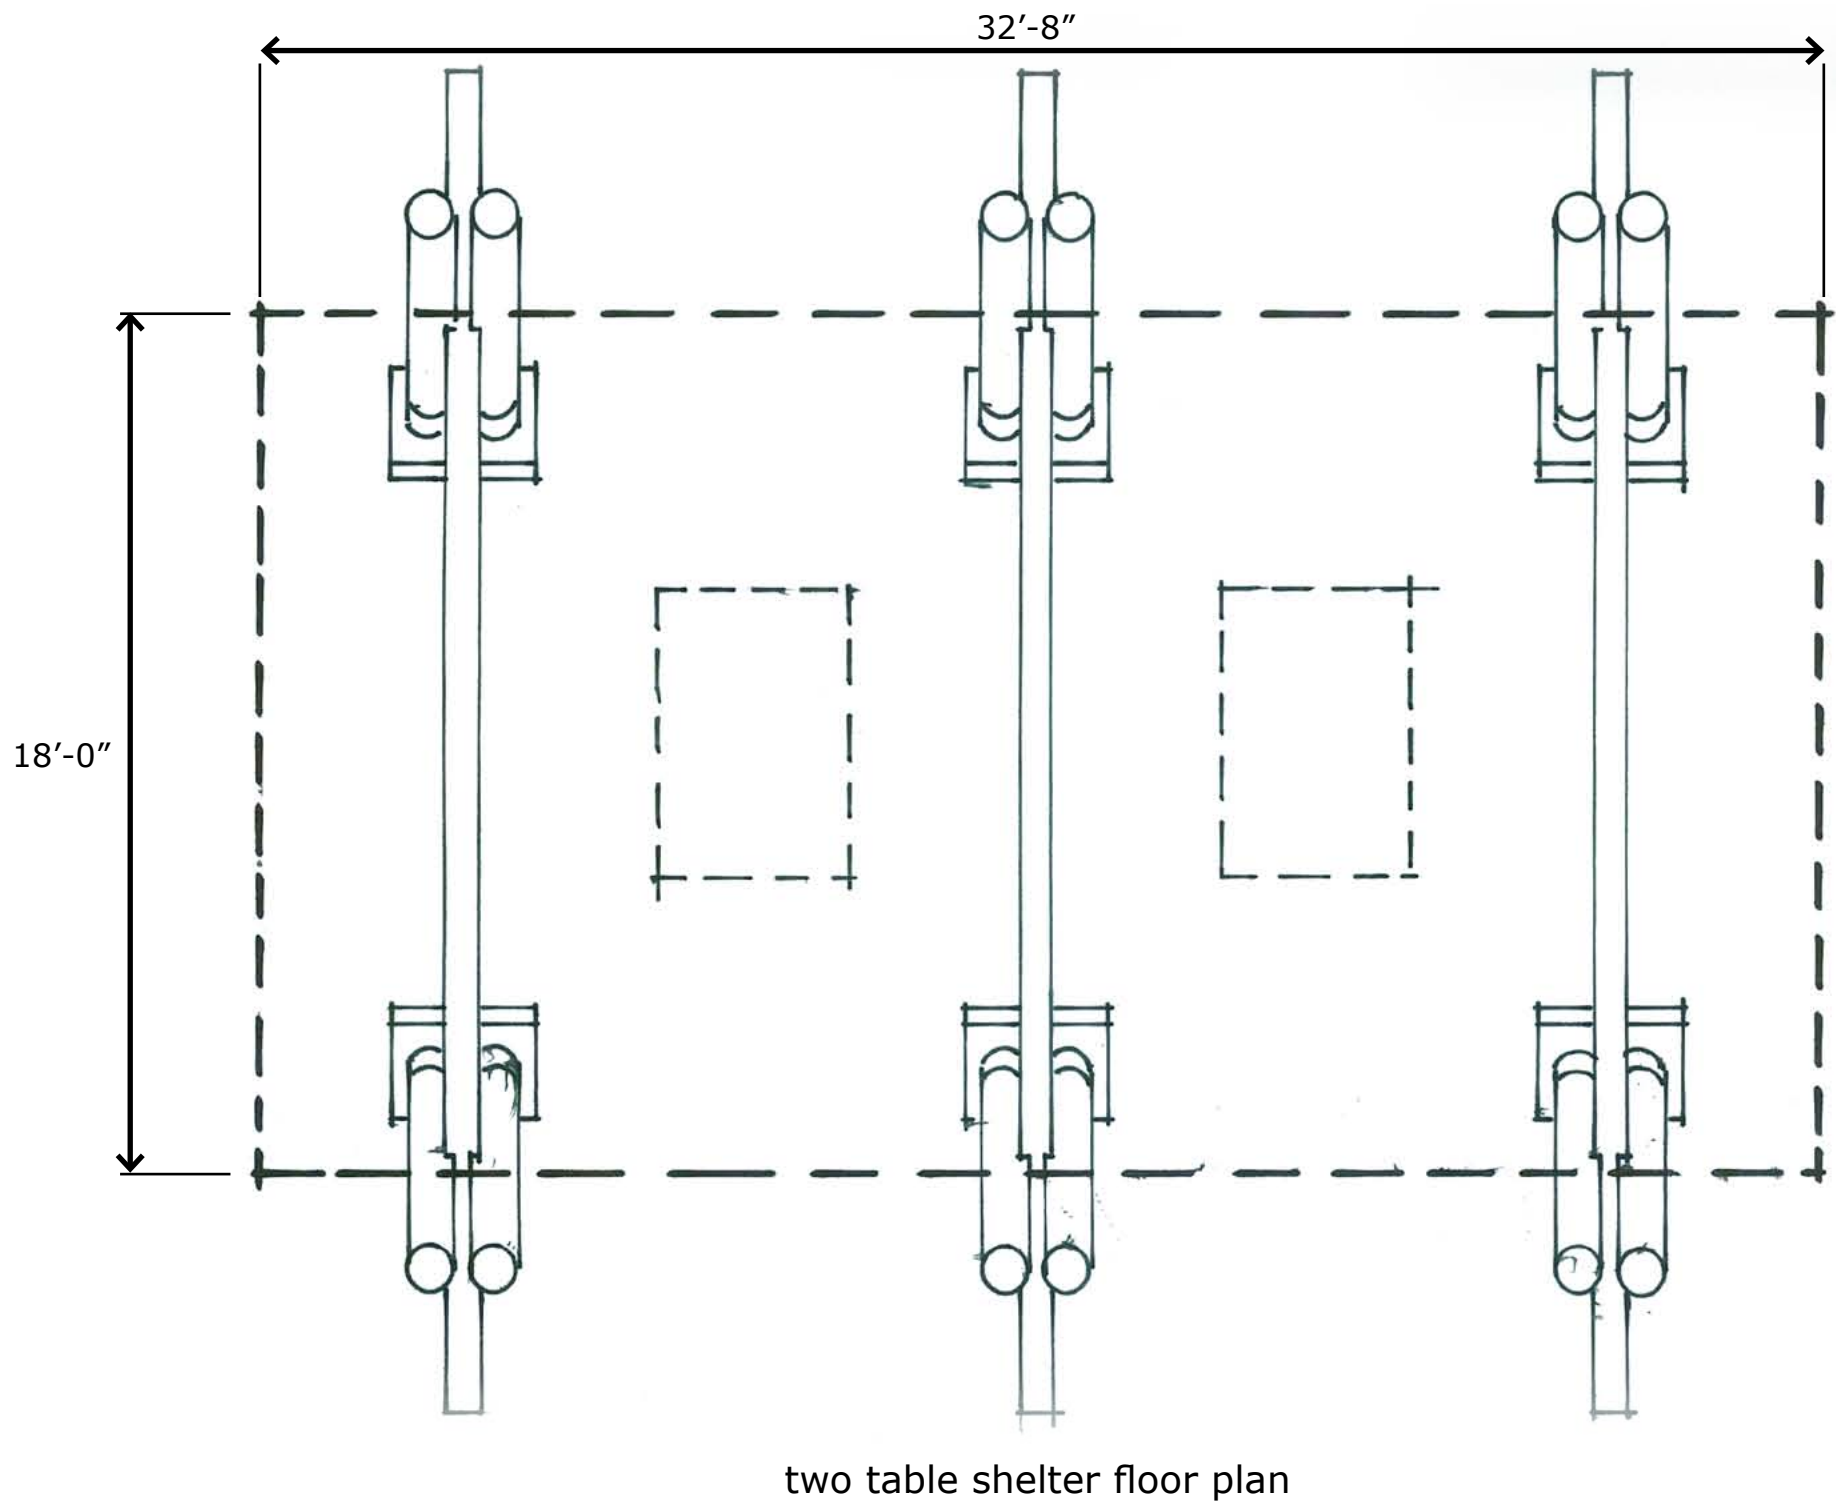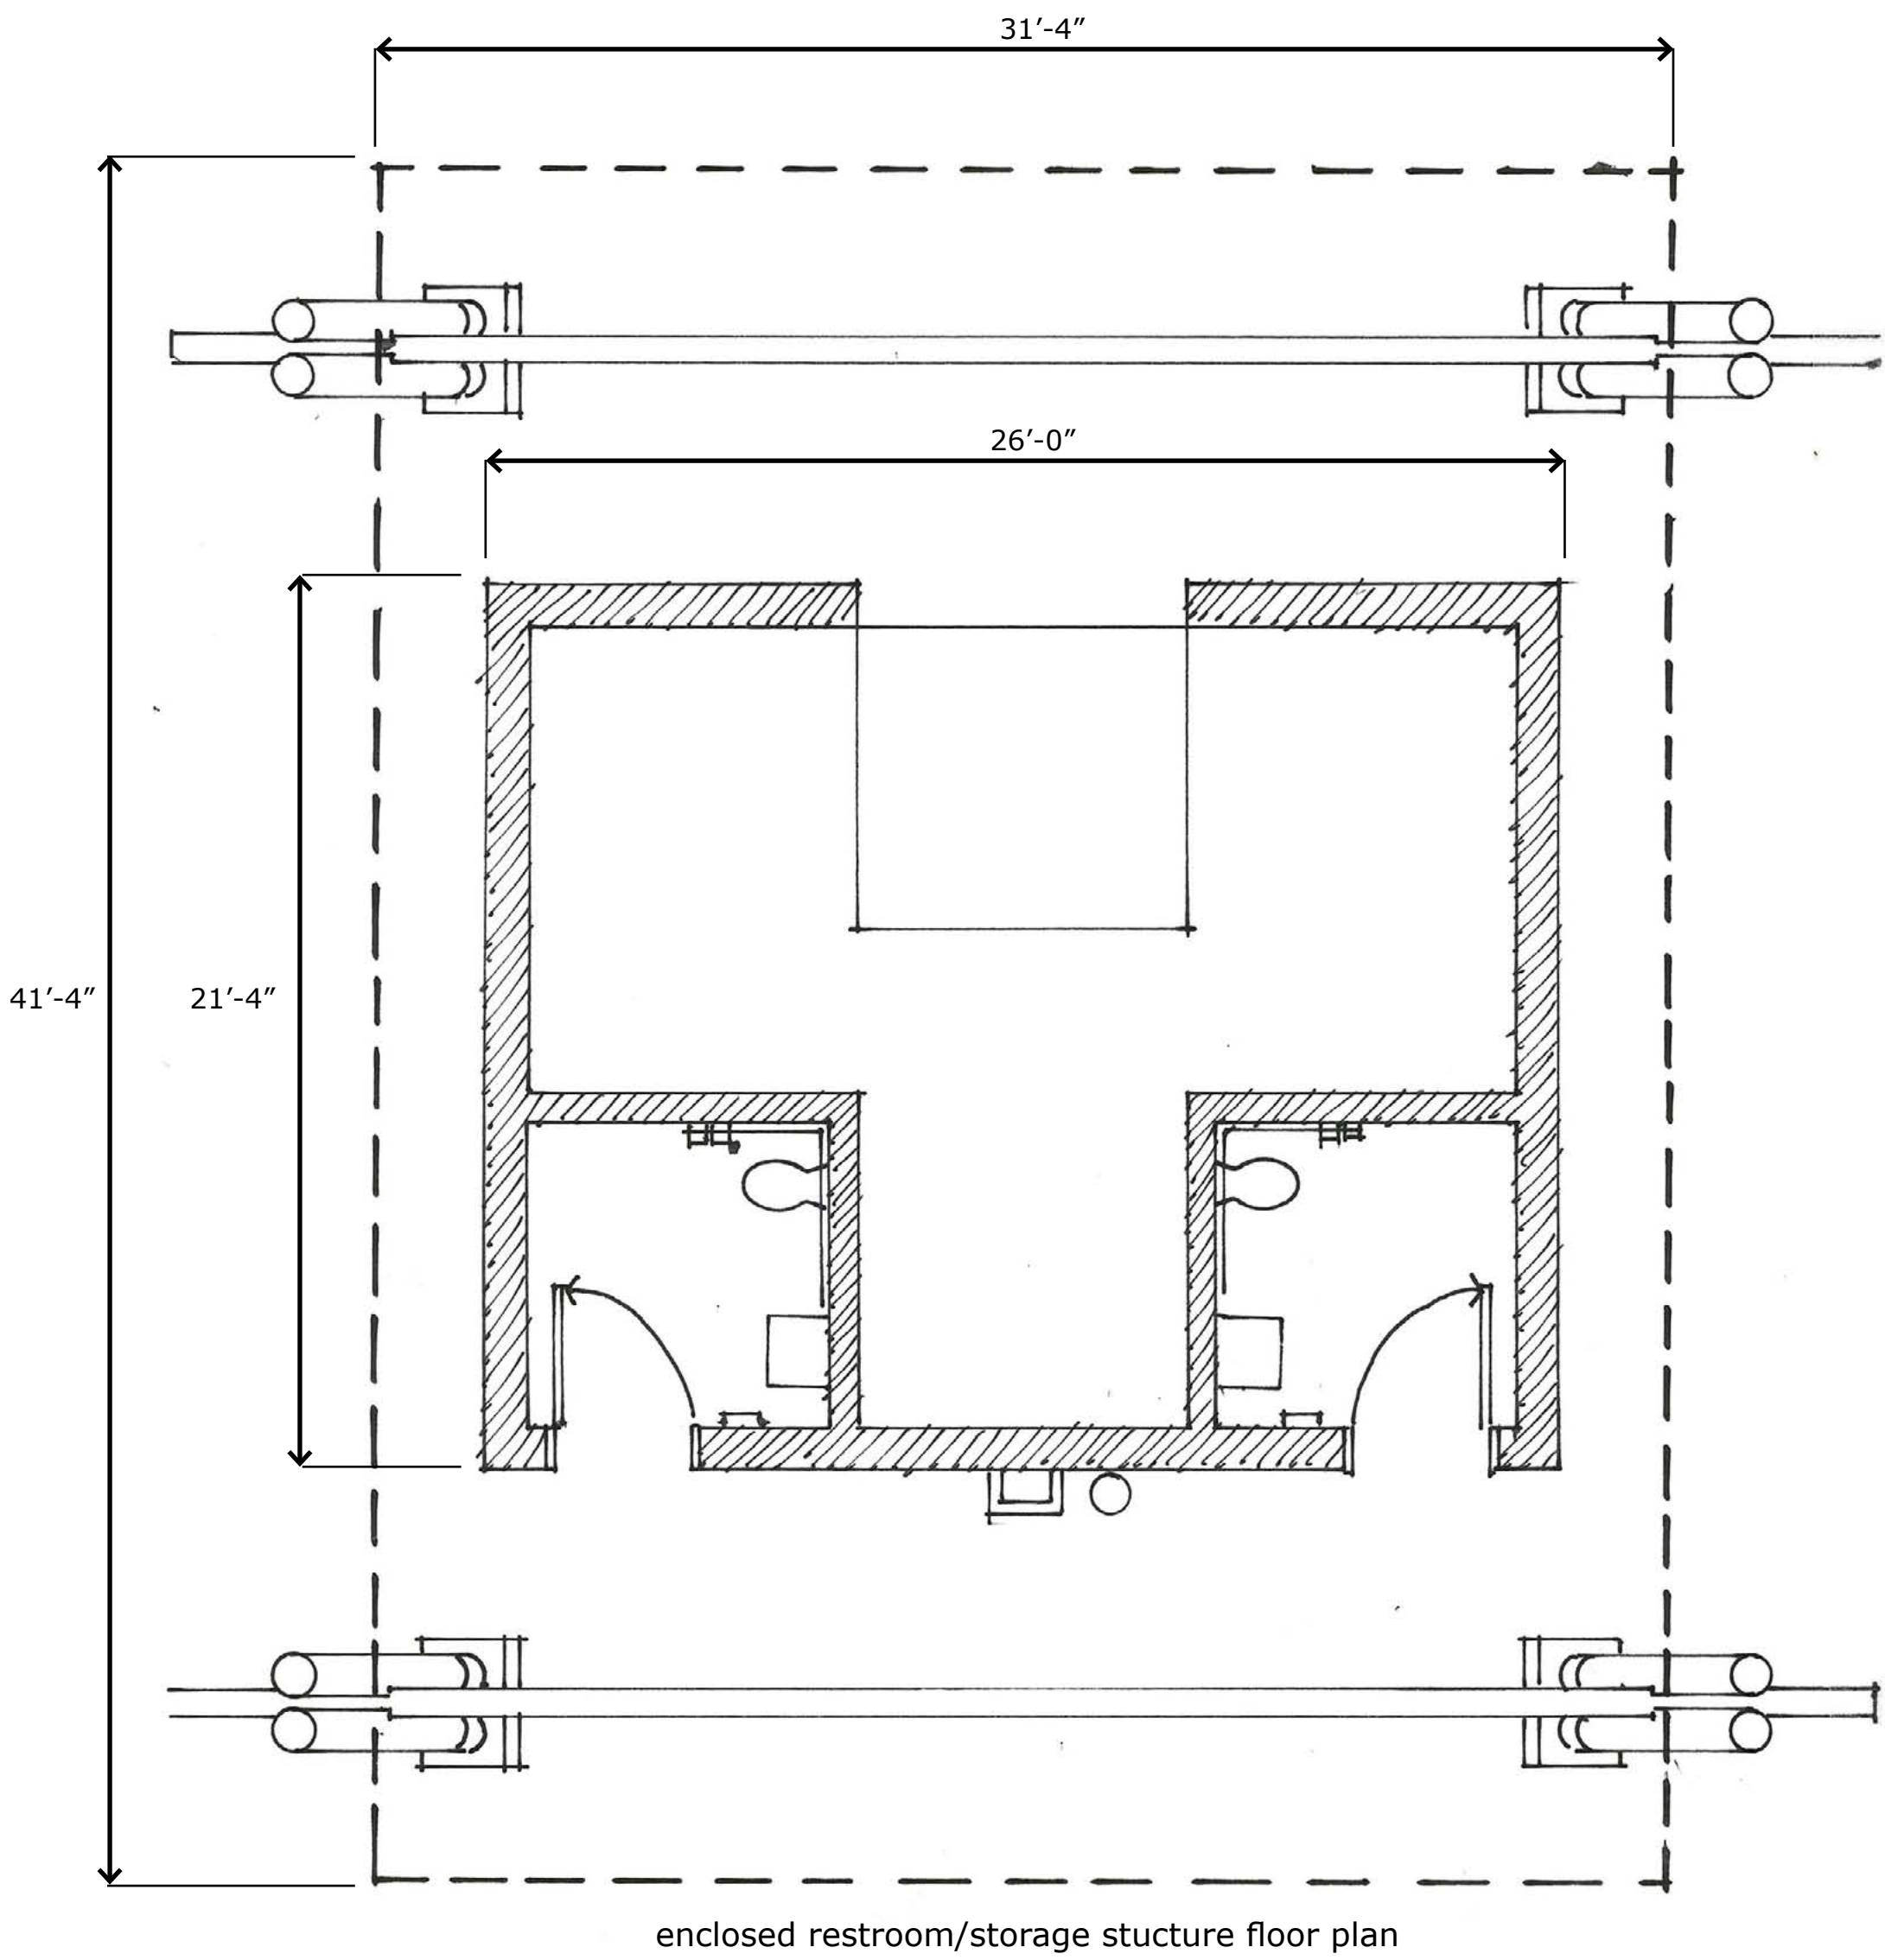


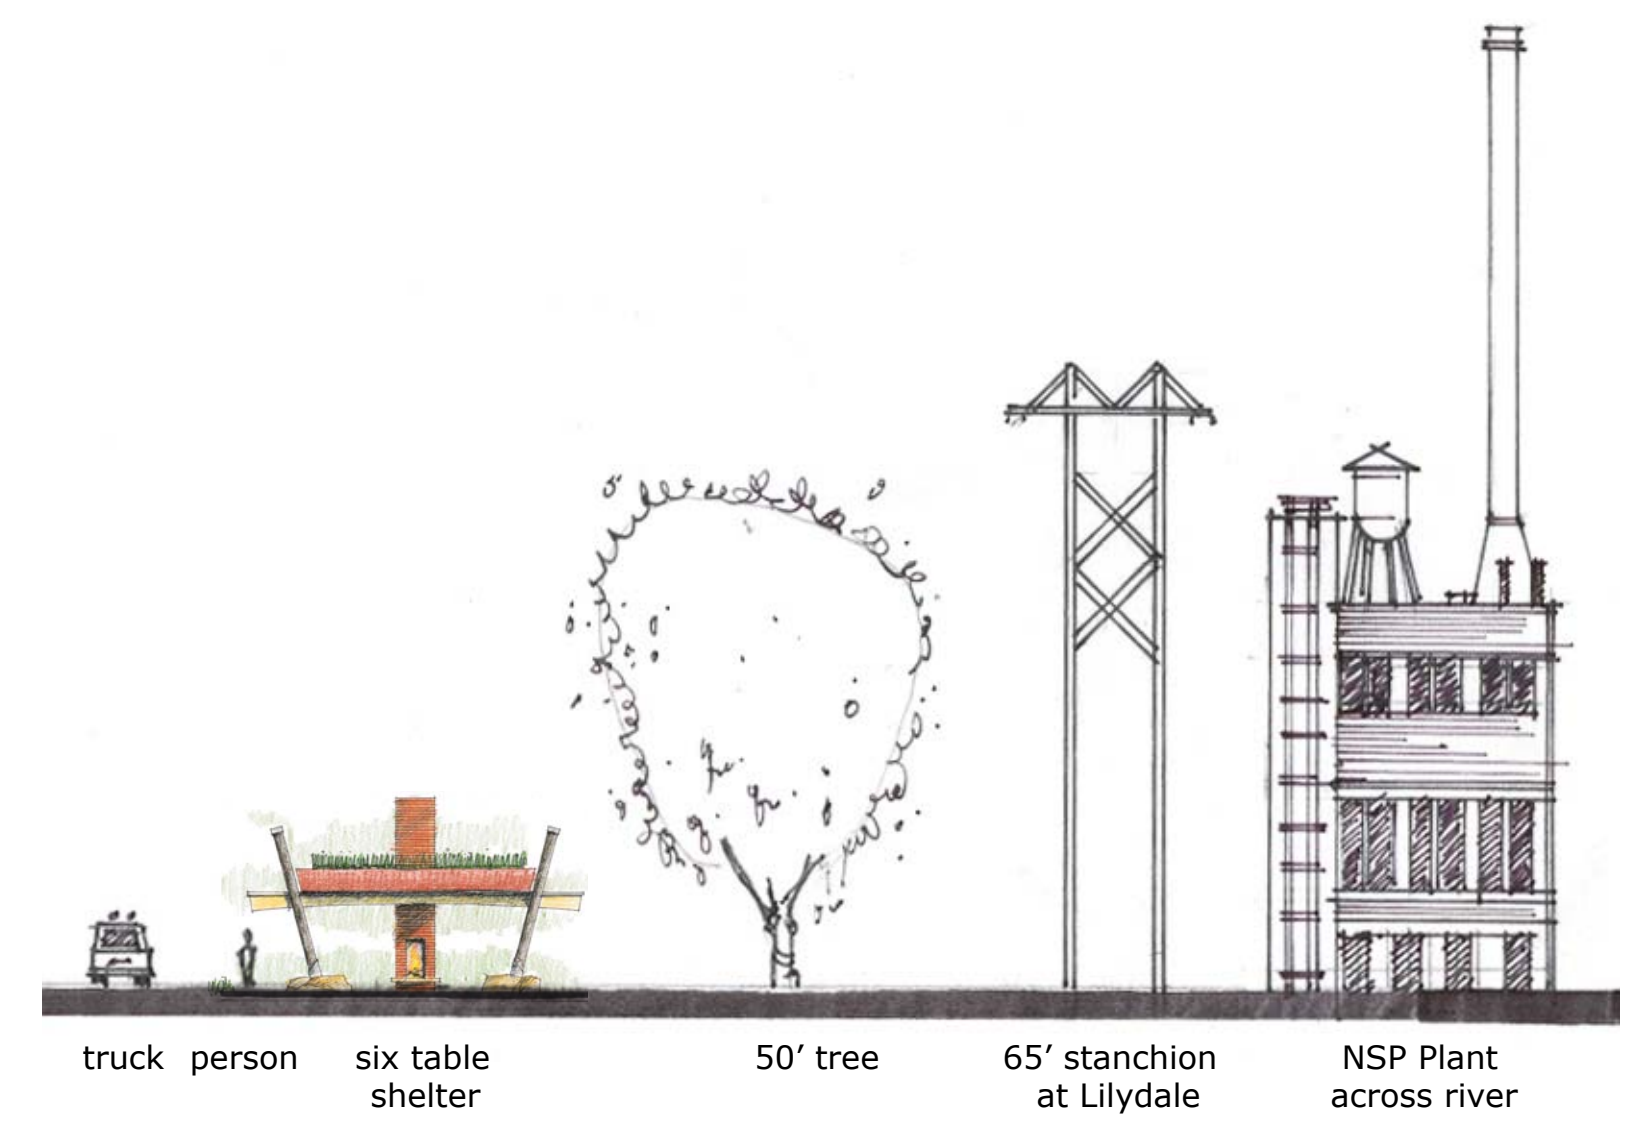




scale study

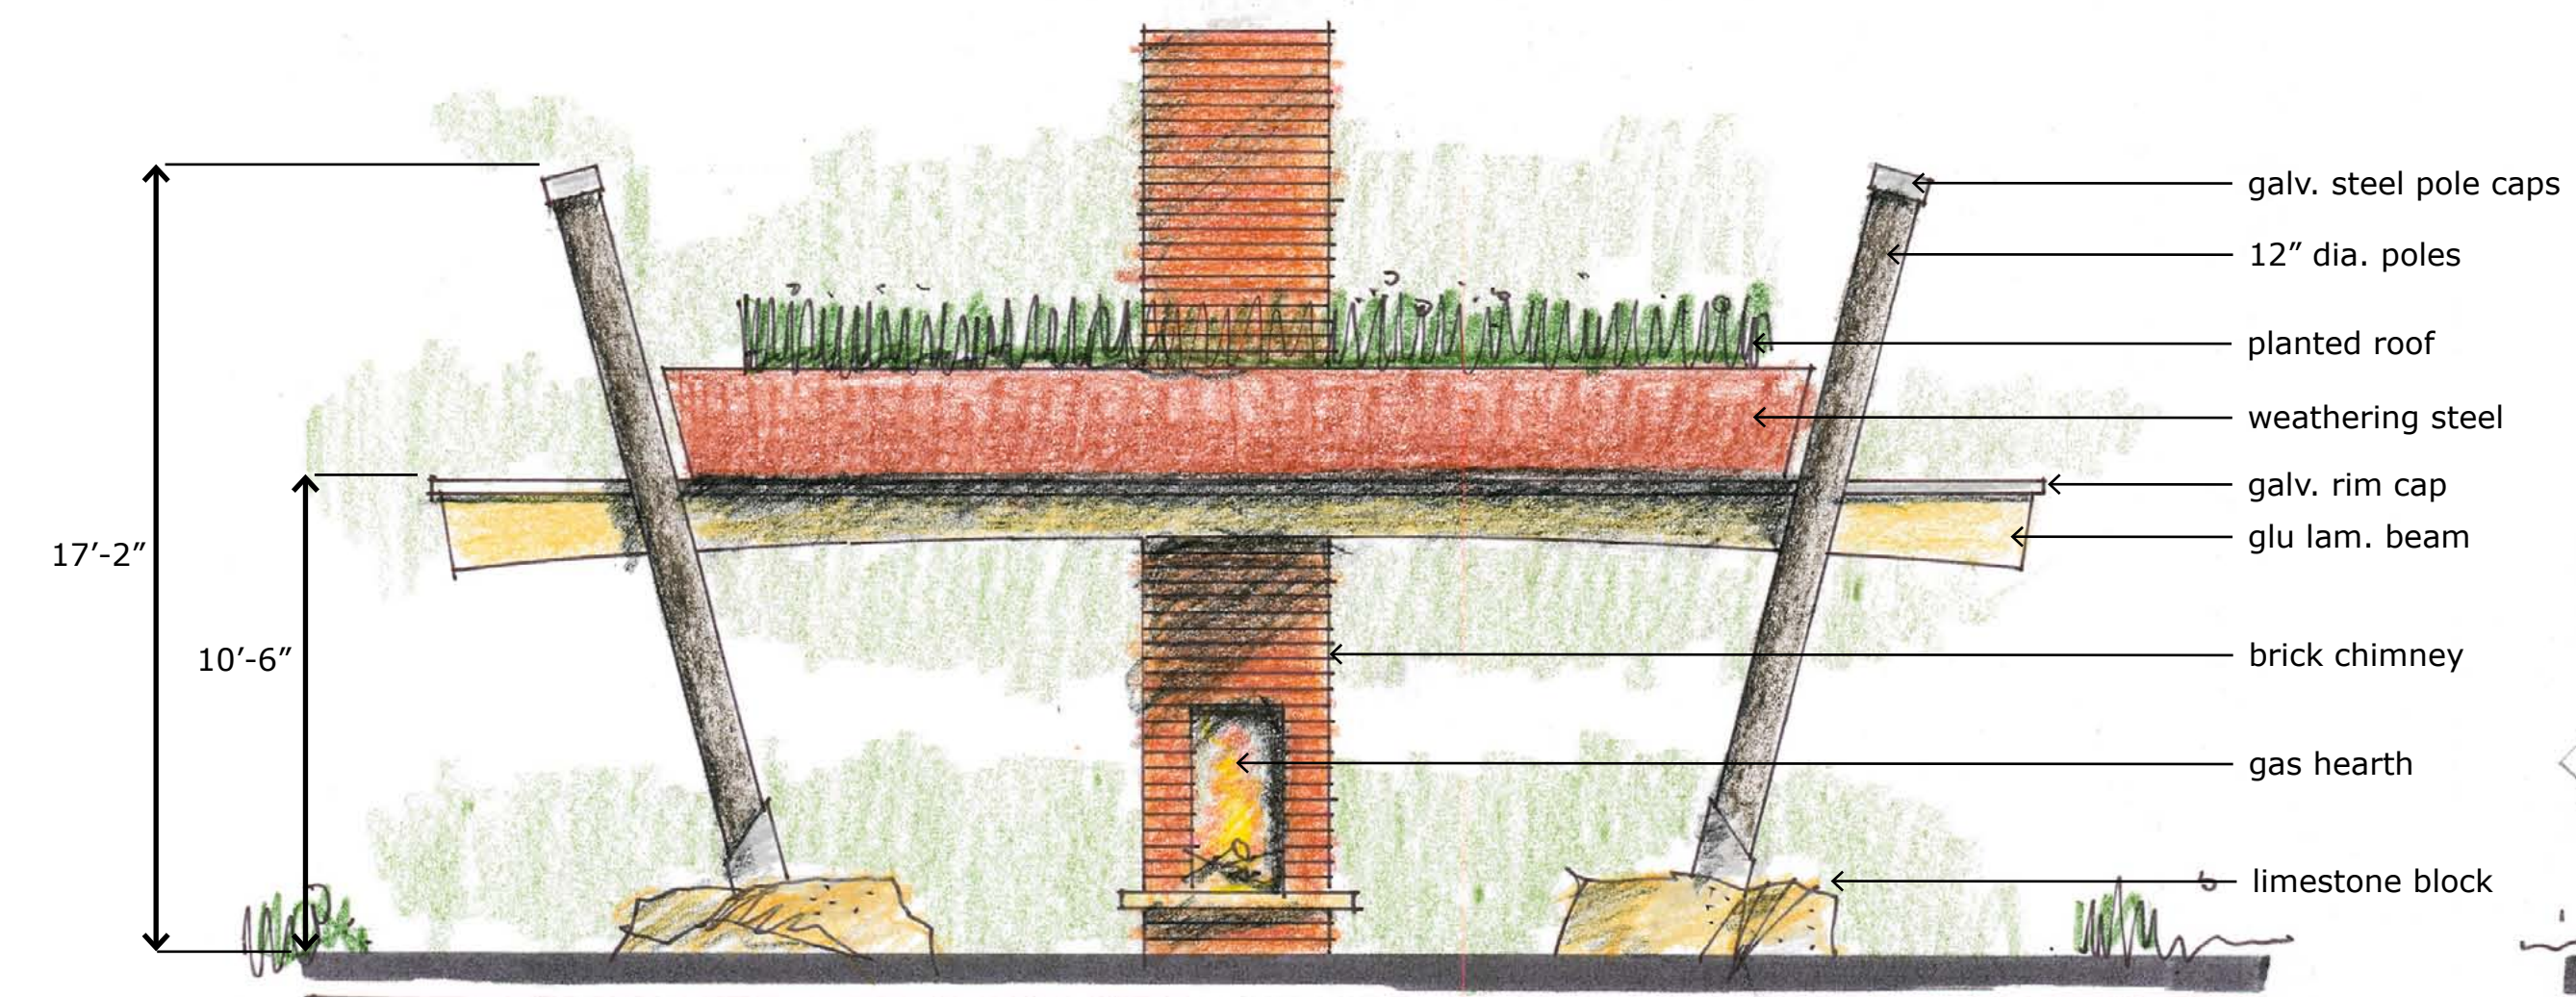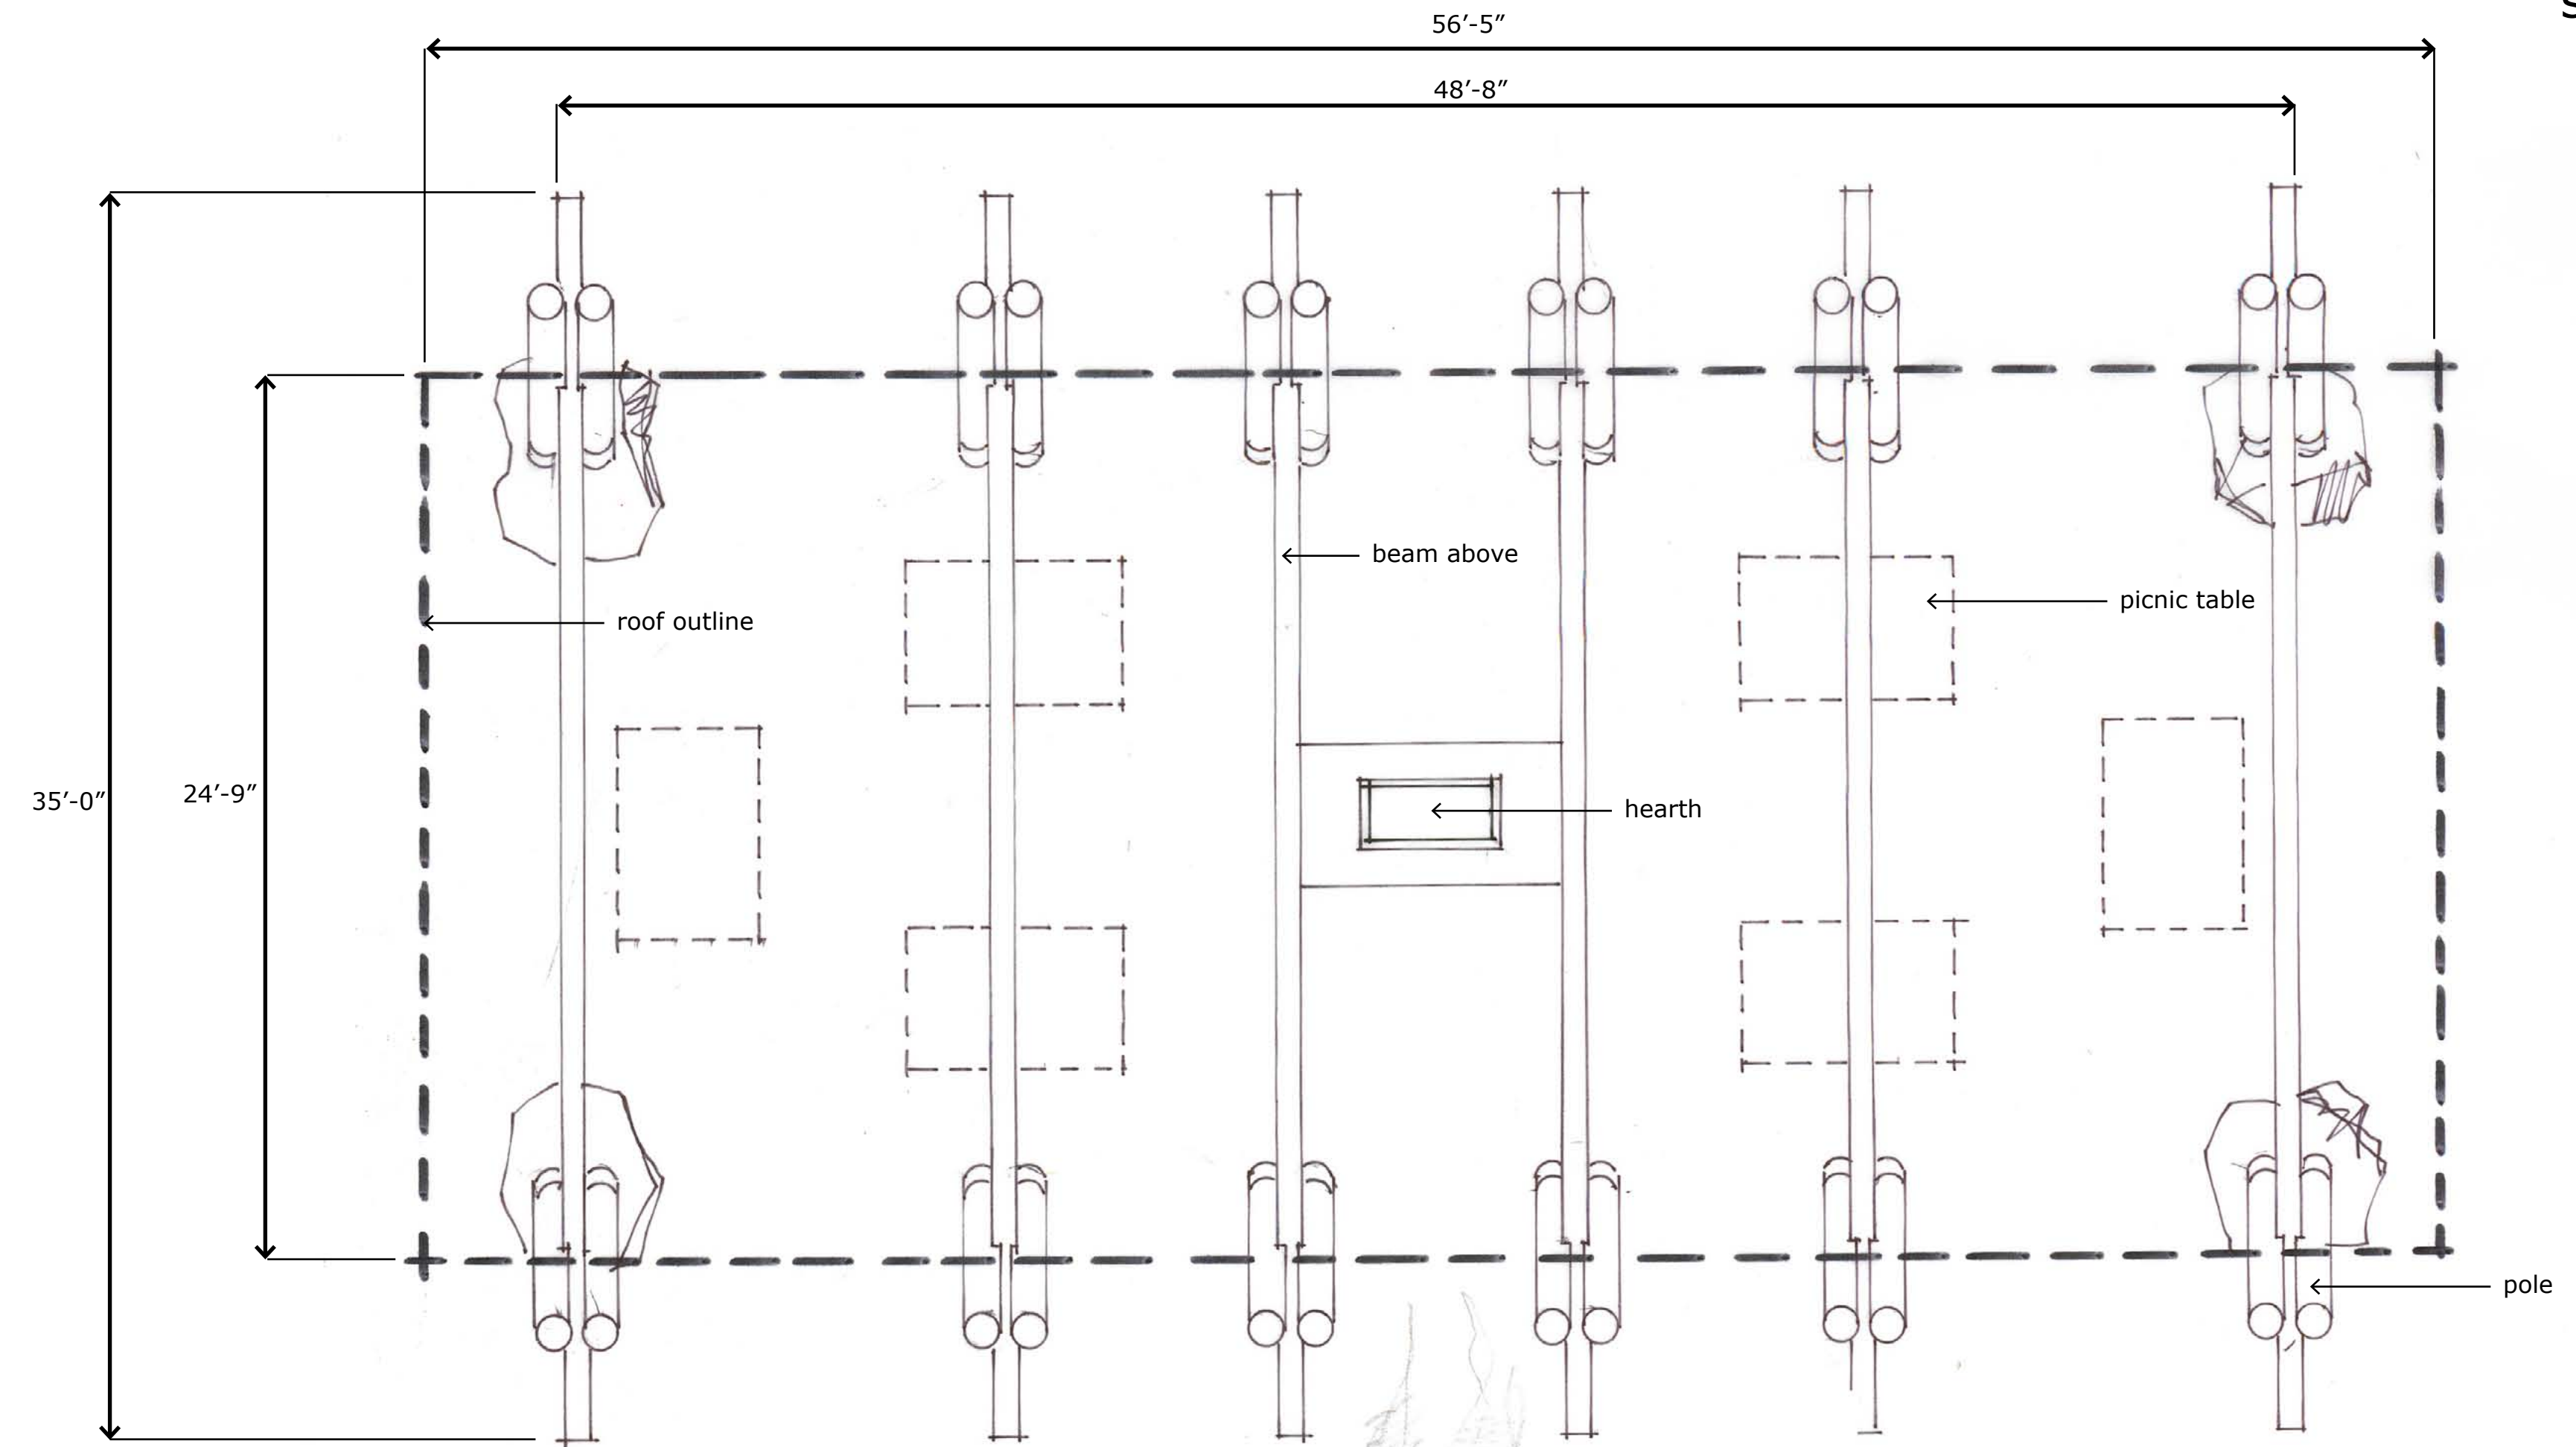

six shelter front elevation

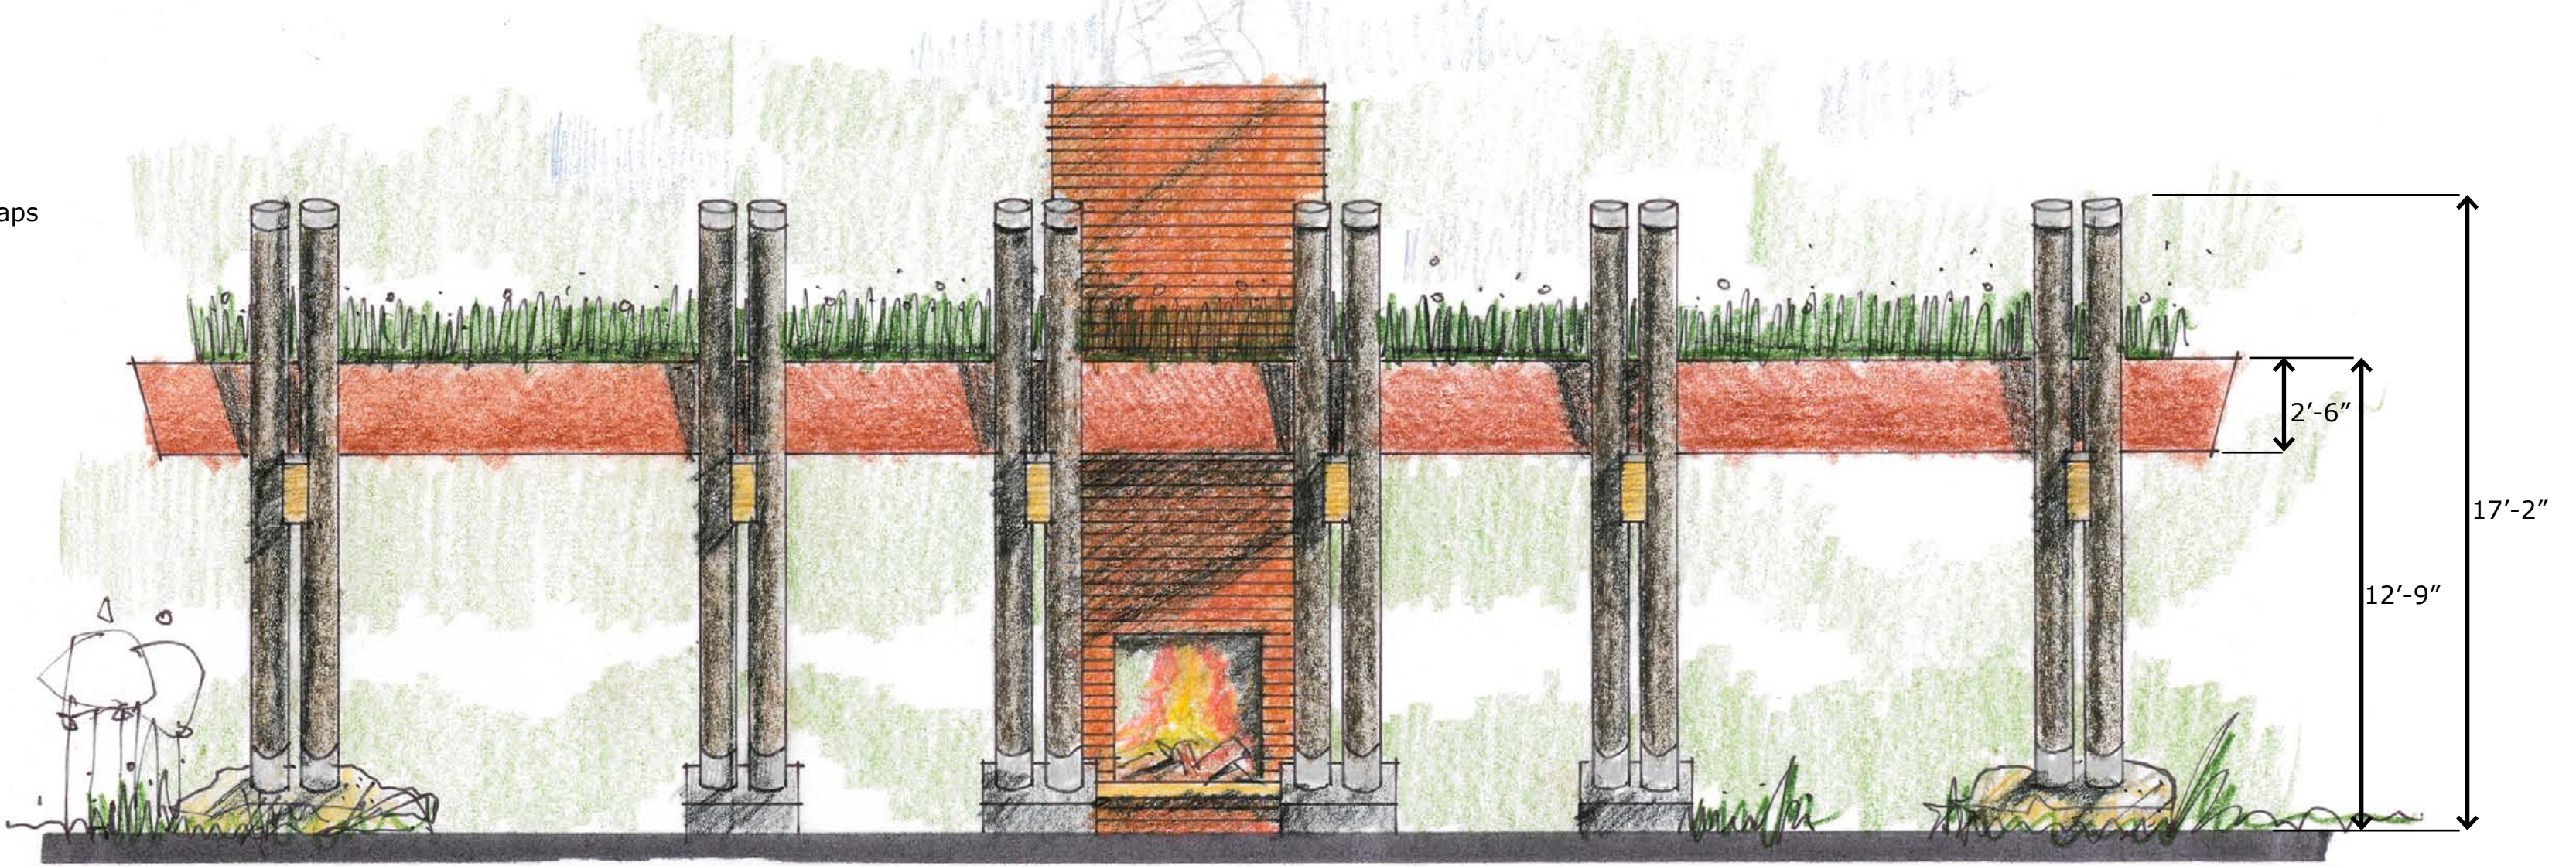

six table shelter side elevation

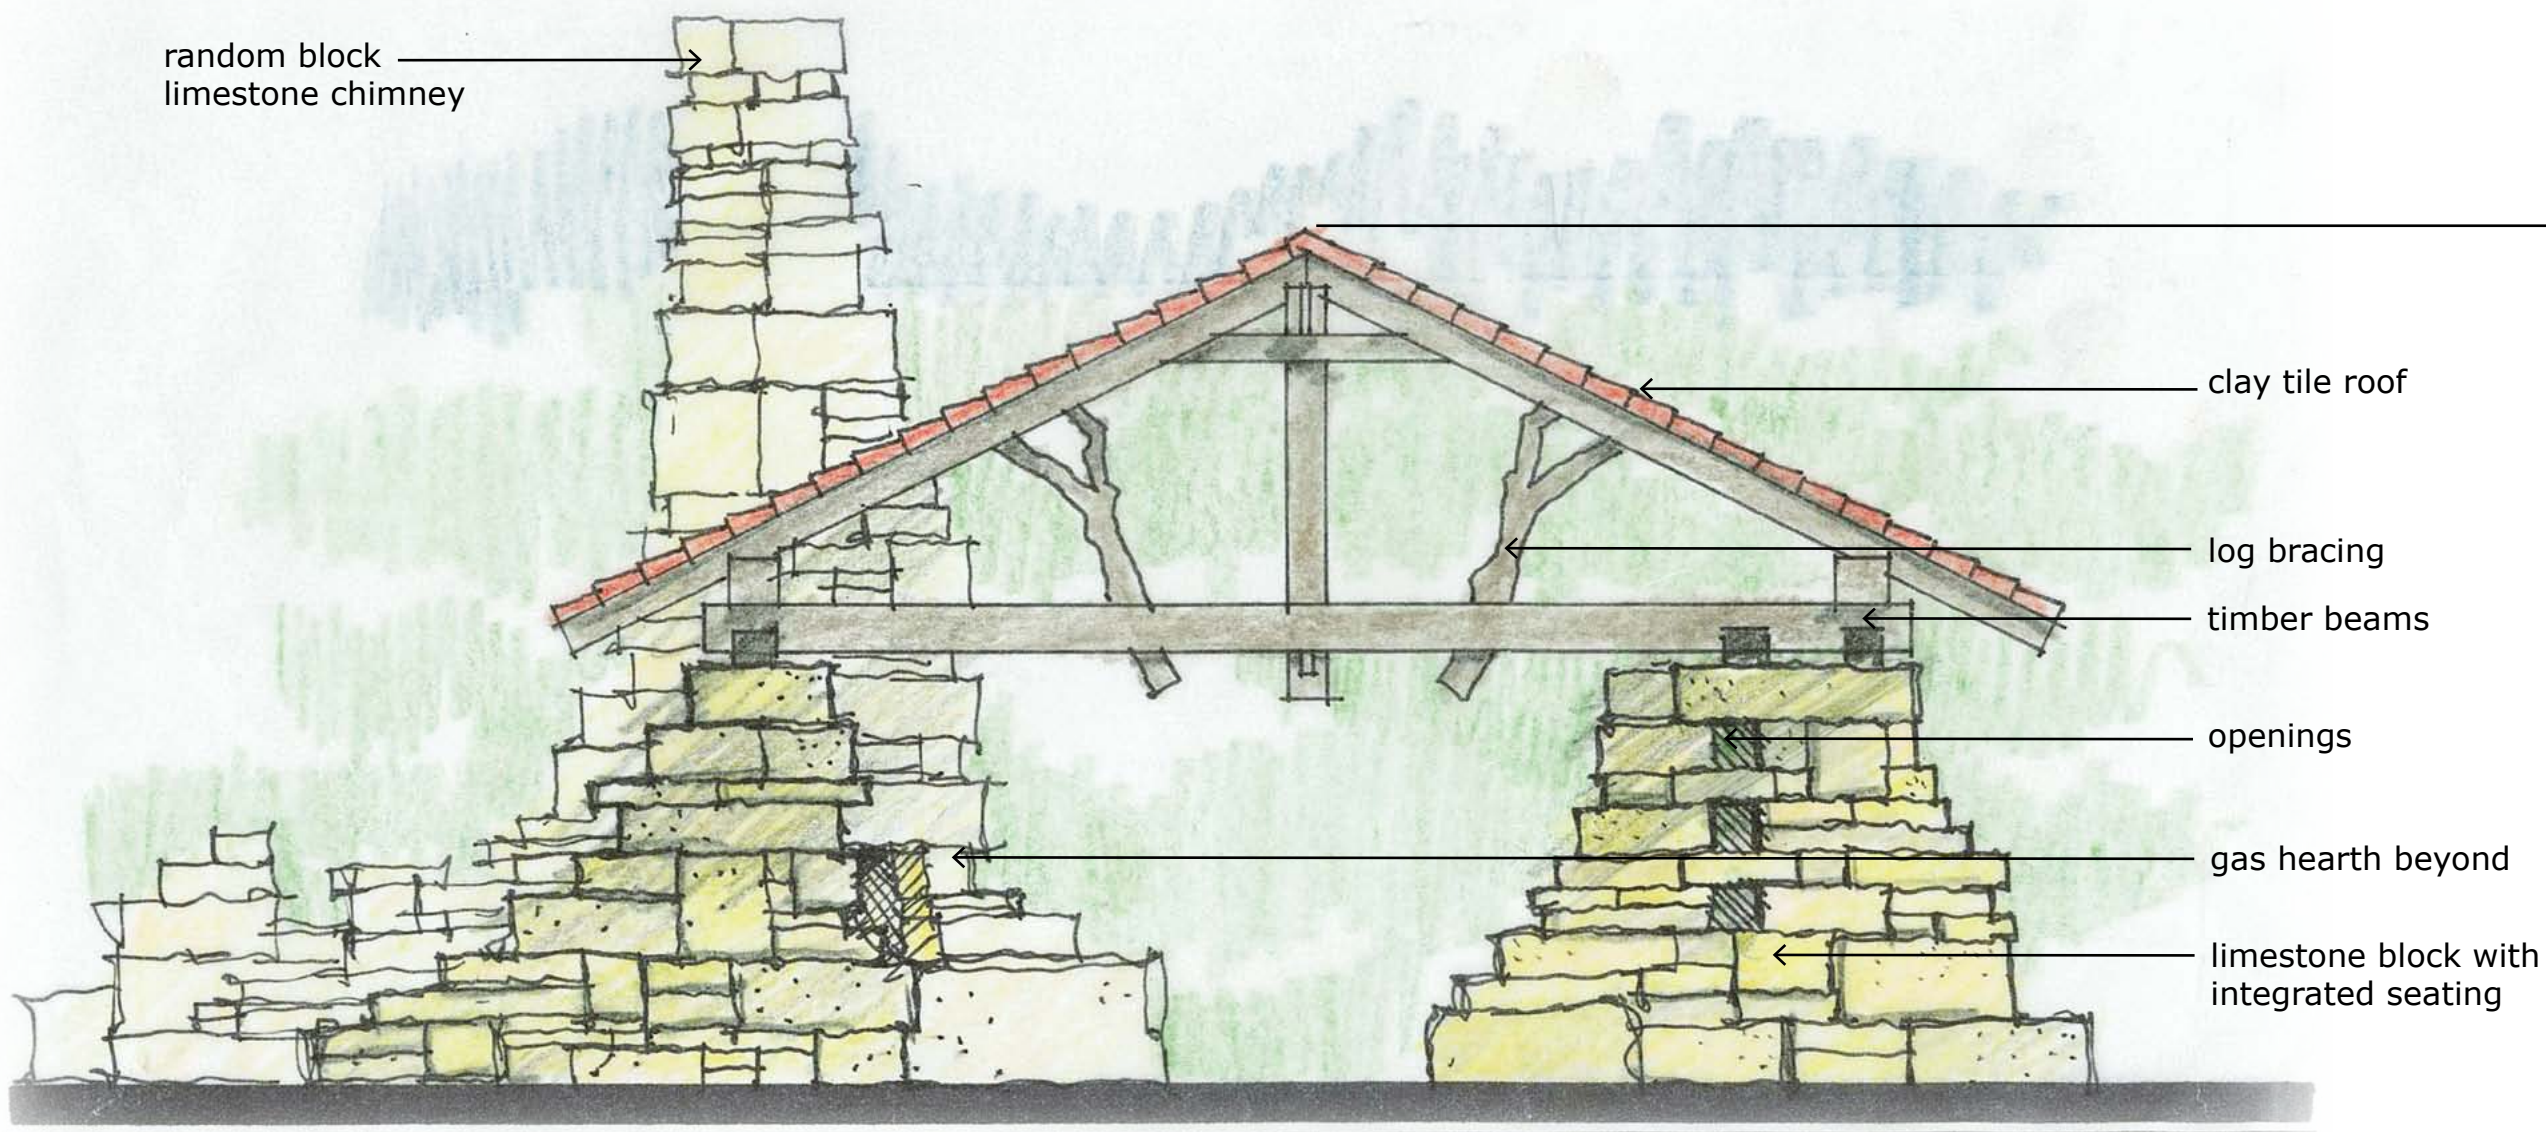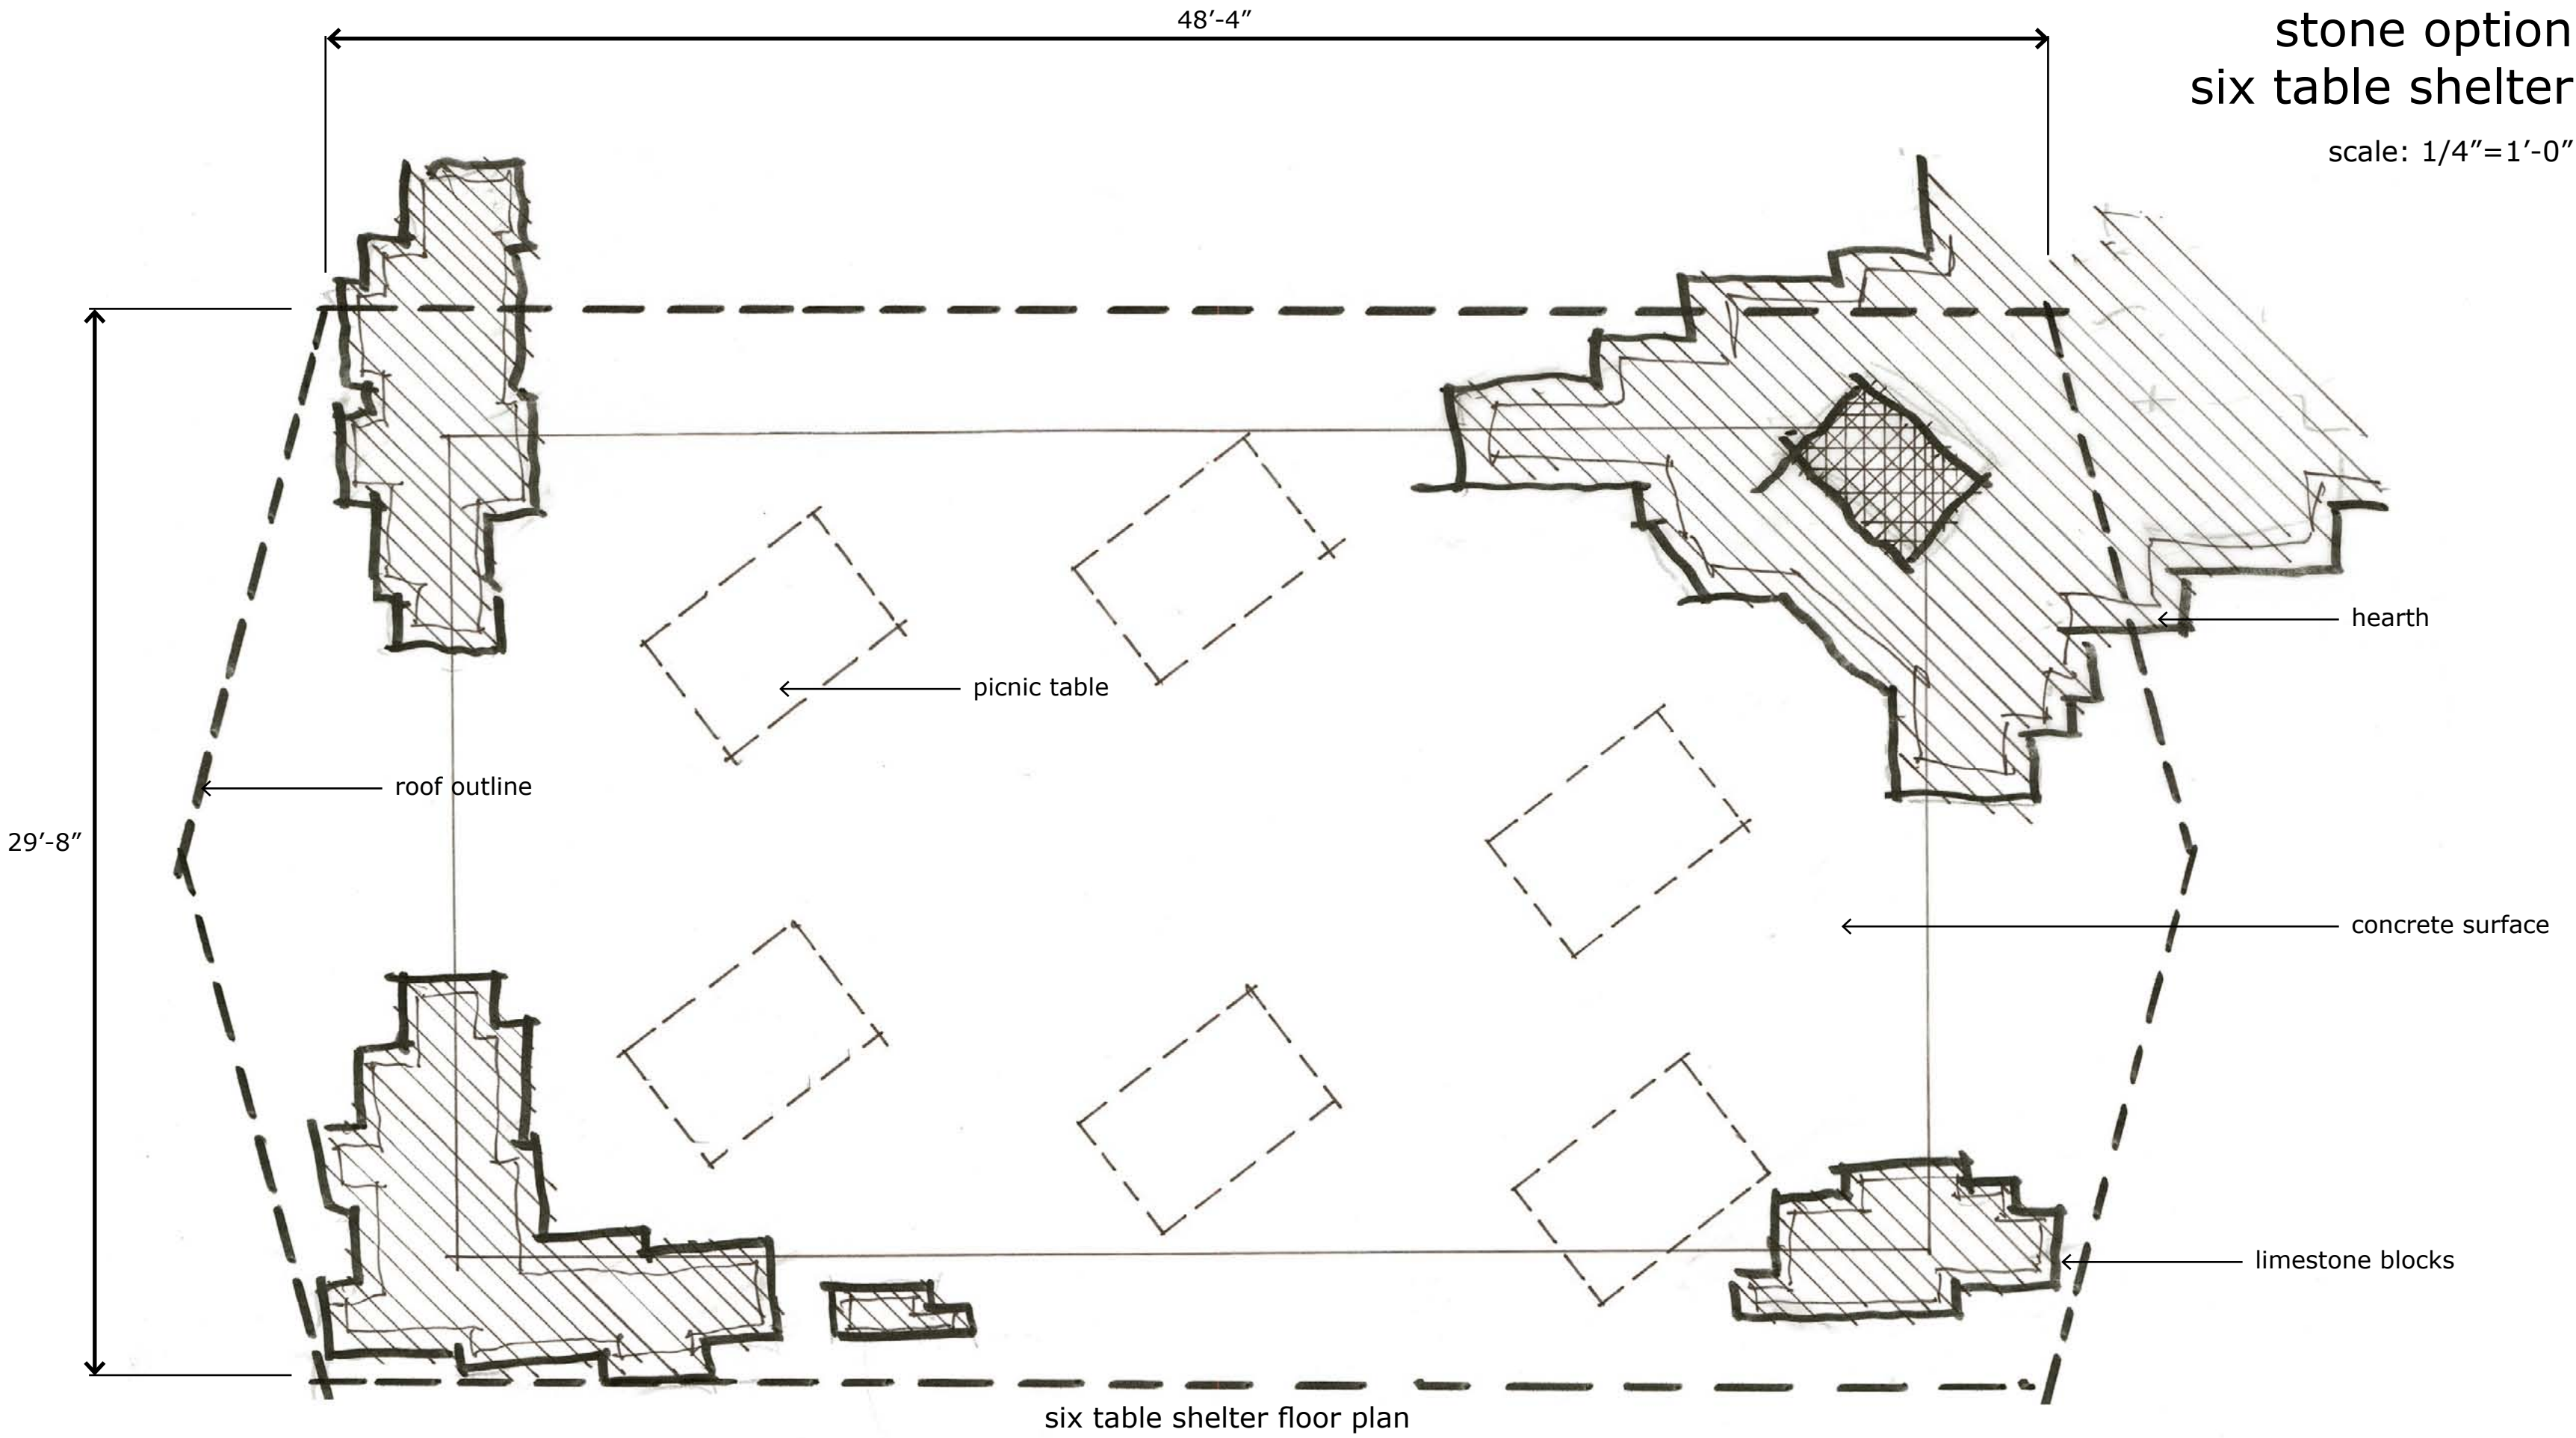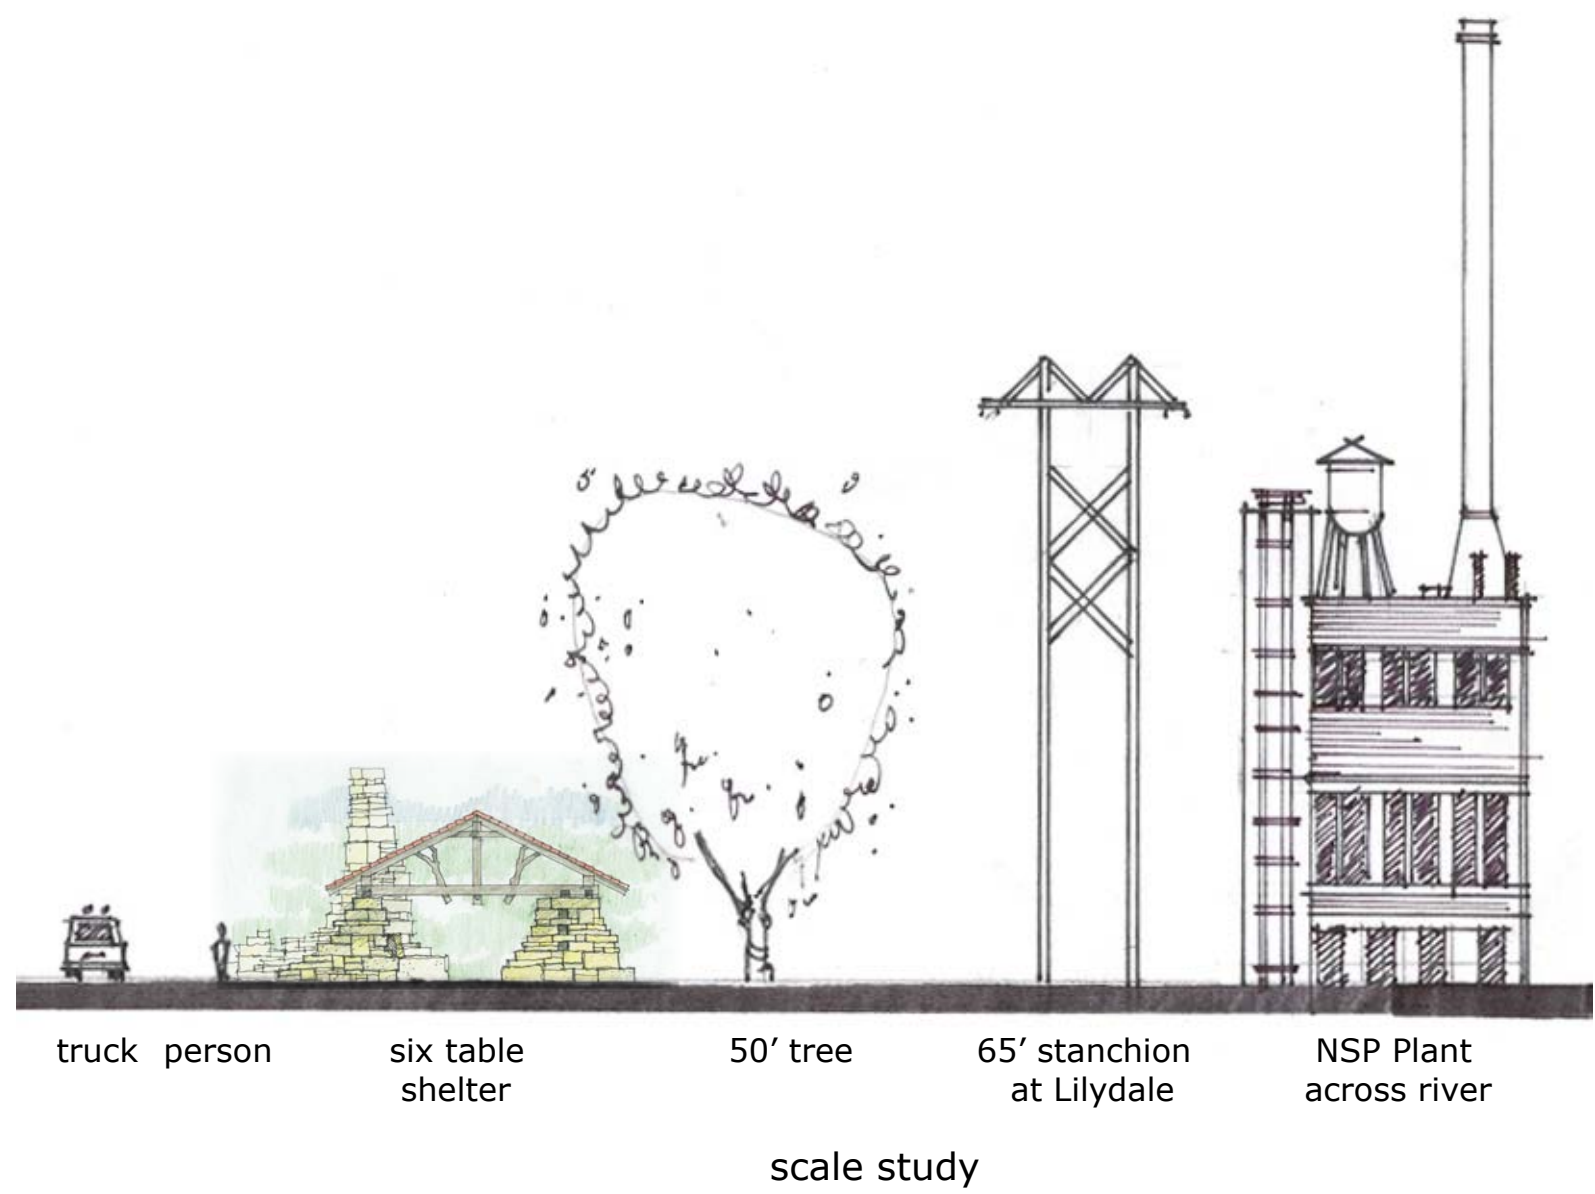


six table shelter front elevation




six table shelter side elevation

lilydale park
st. paul, mn


stone option
restroom/storage and two table shelter
scale: 1/4"=1'-0"

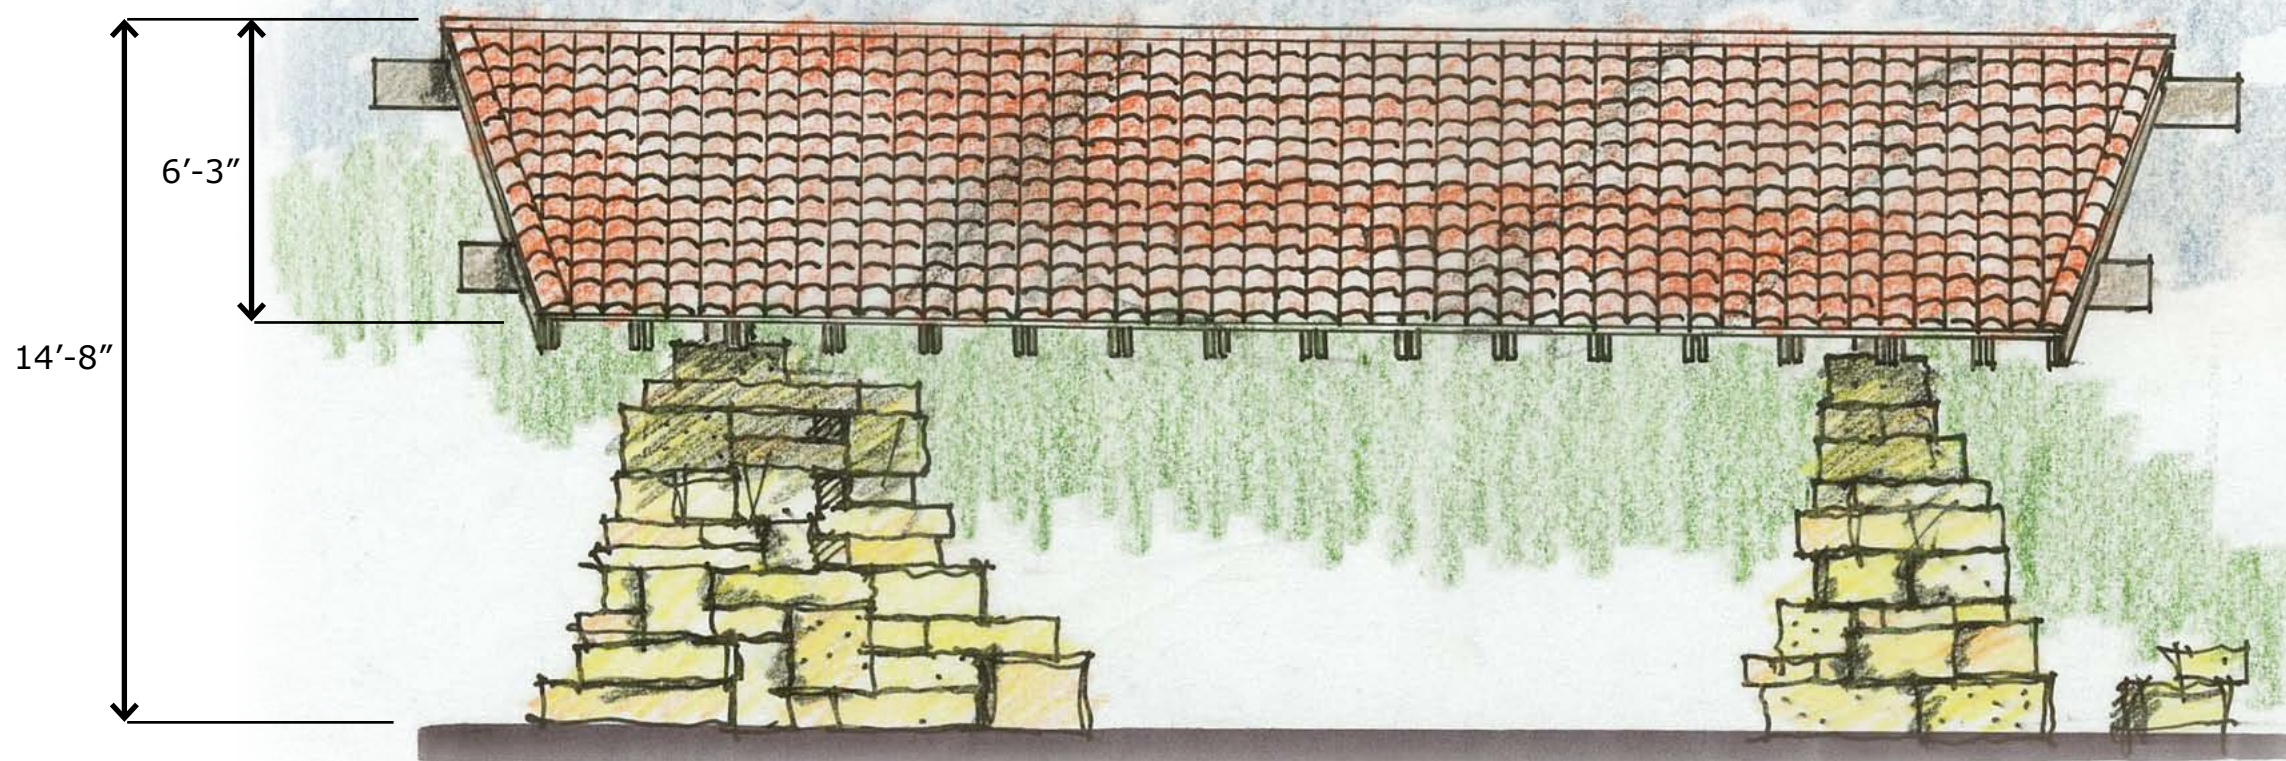

two table shelter side elevation

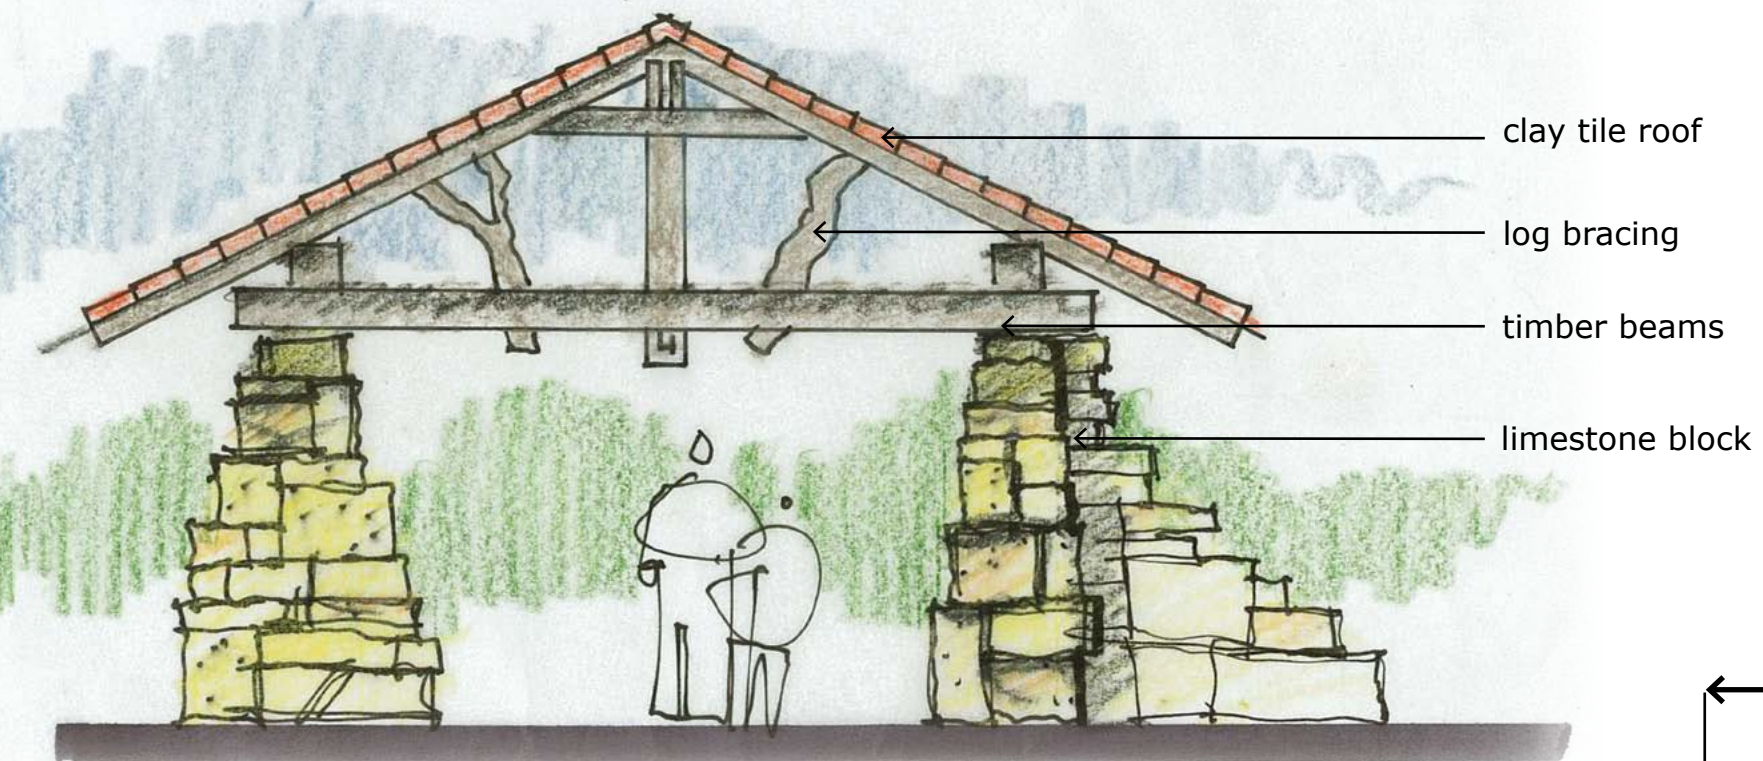


two table shelter front elevation

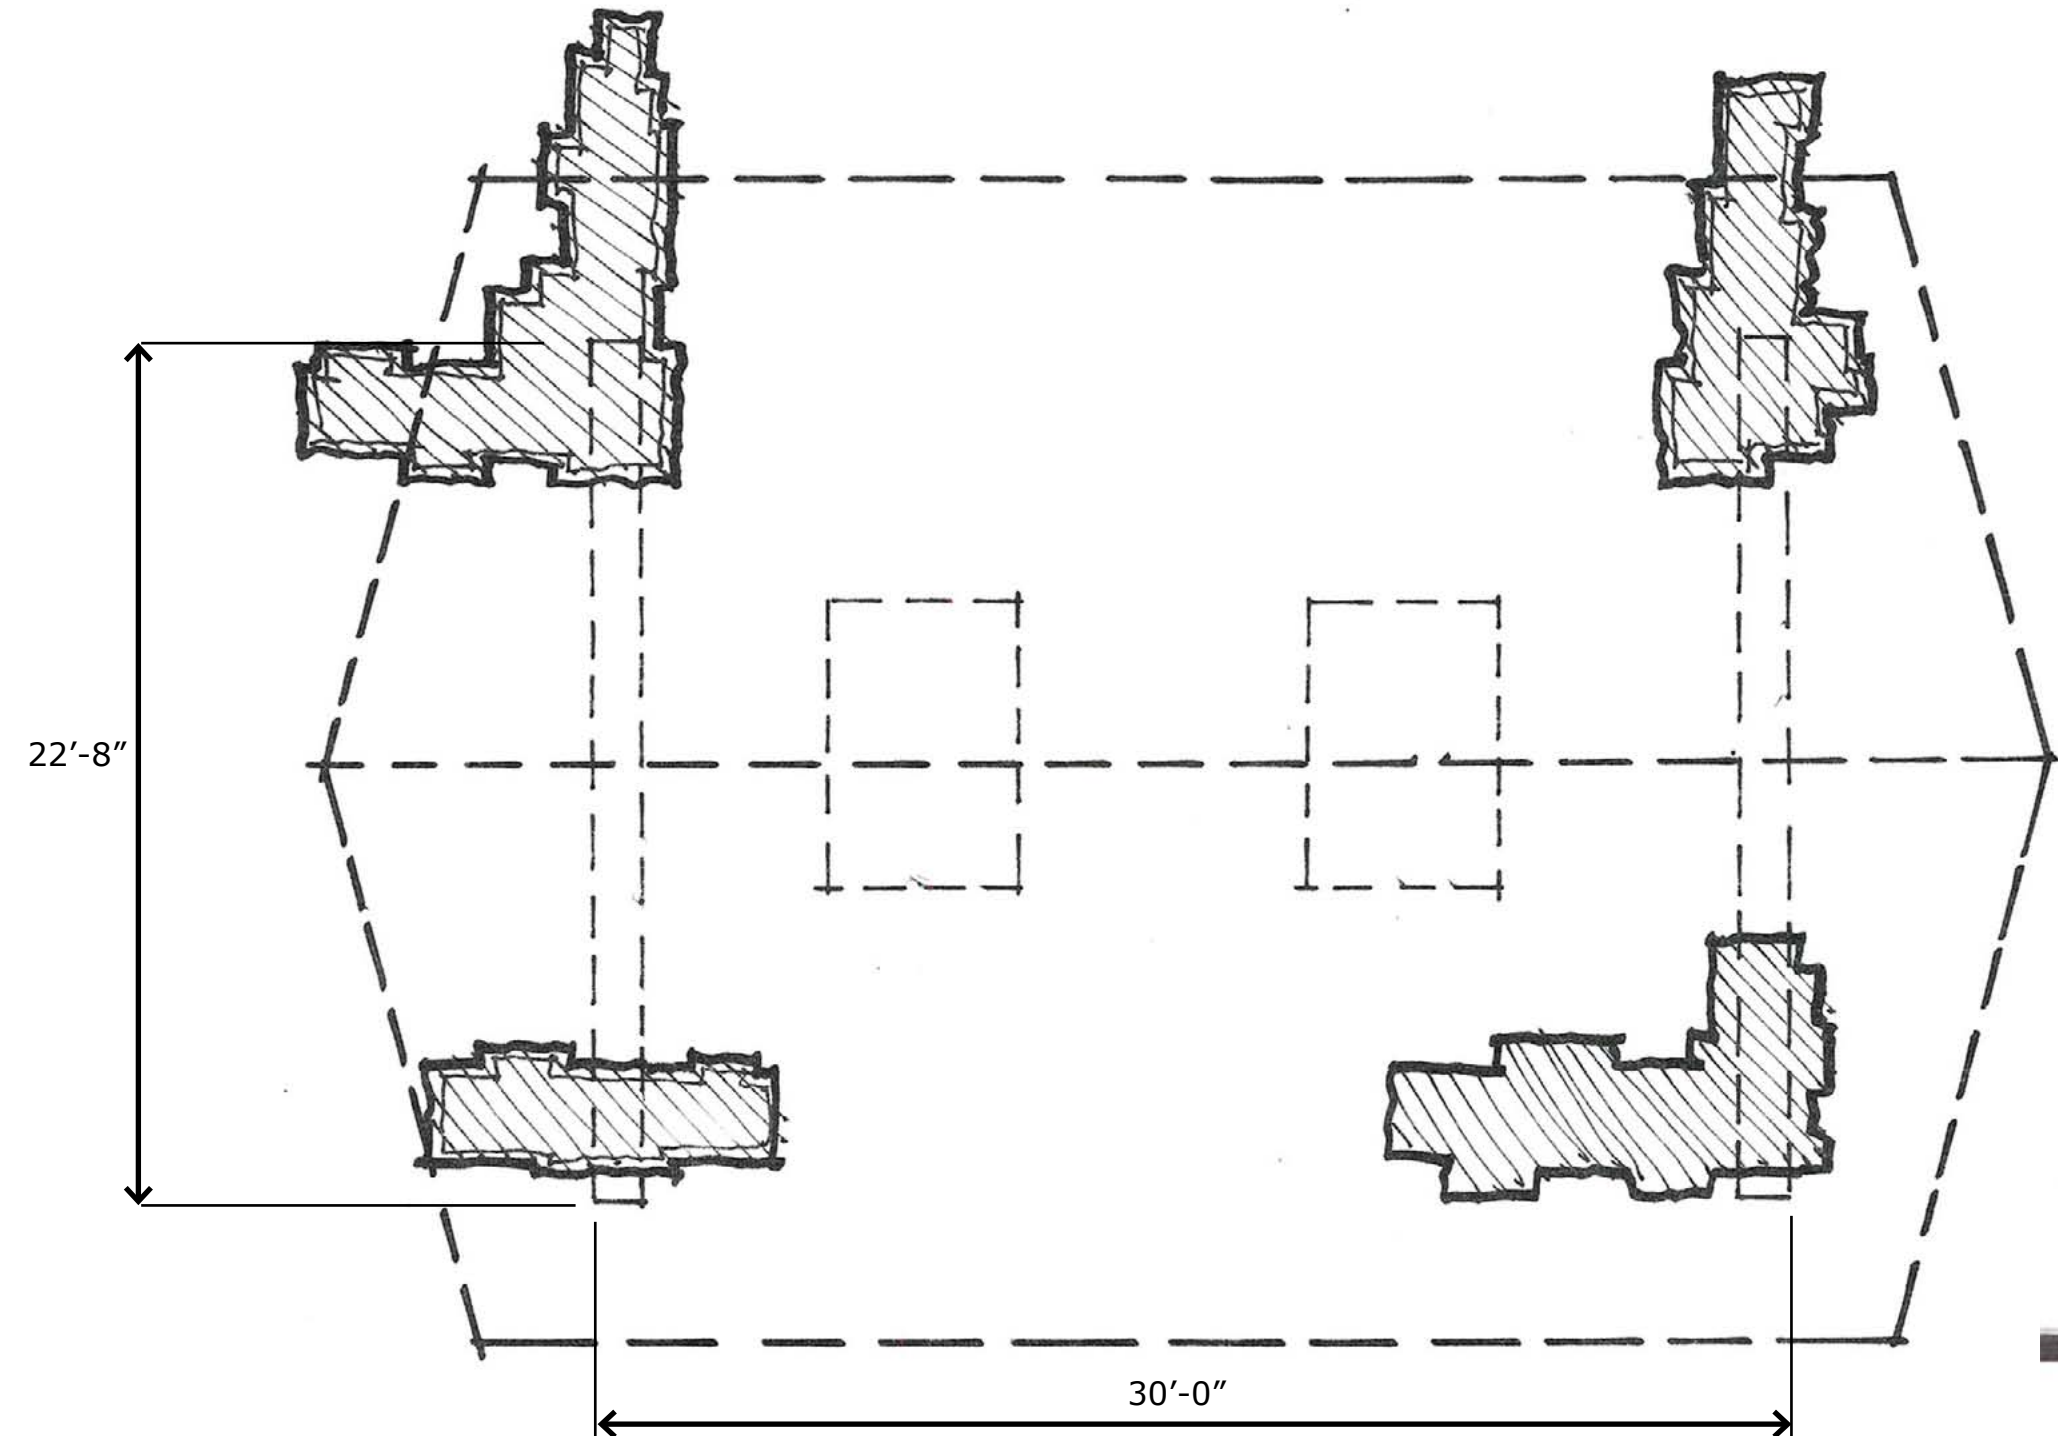


two table shelter floor plan




scale study

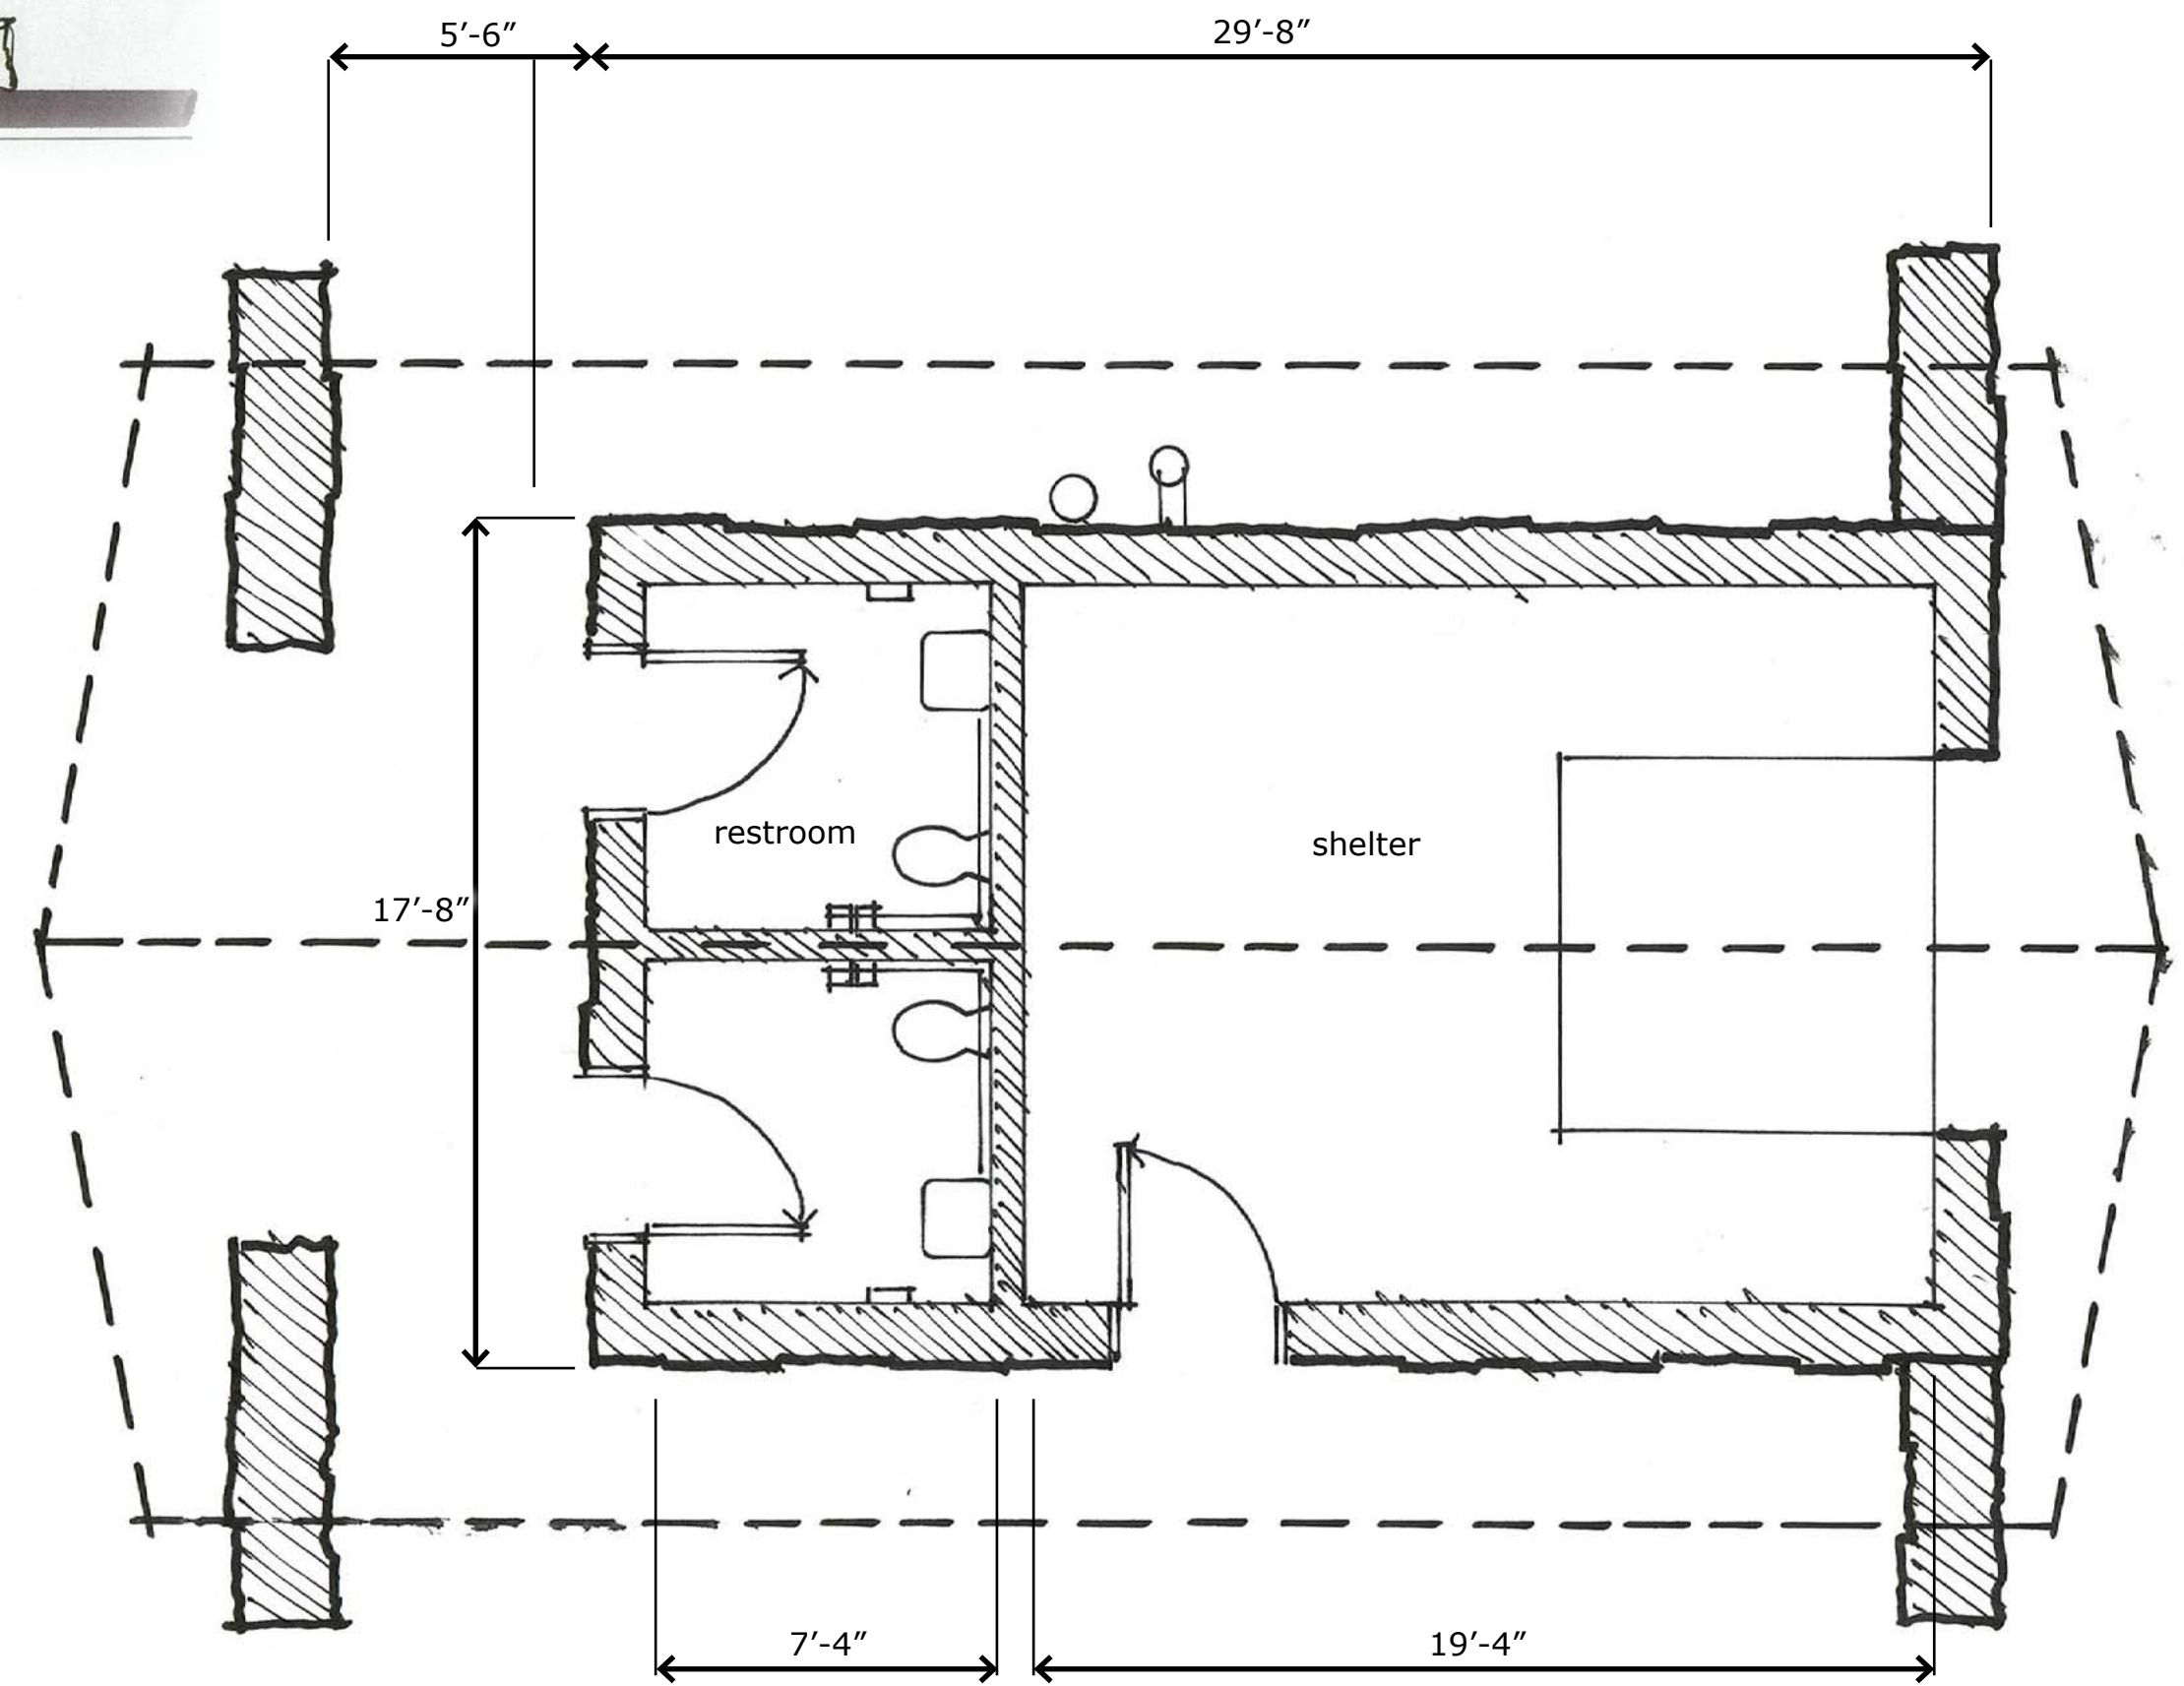


restroom/storage shelter floor plan

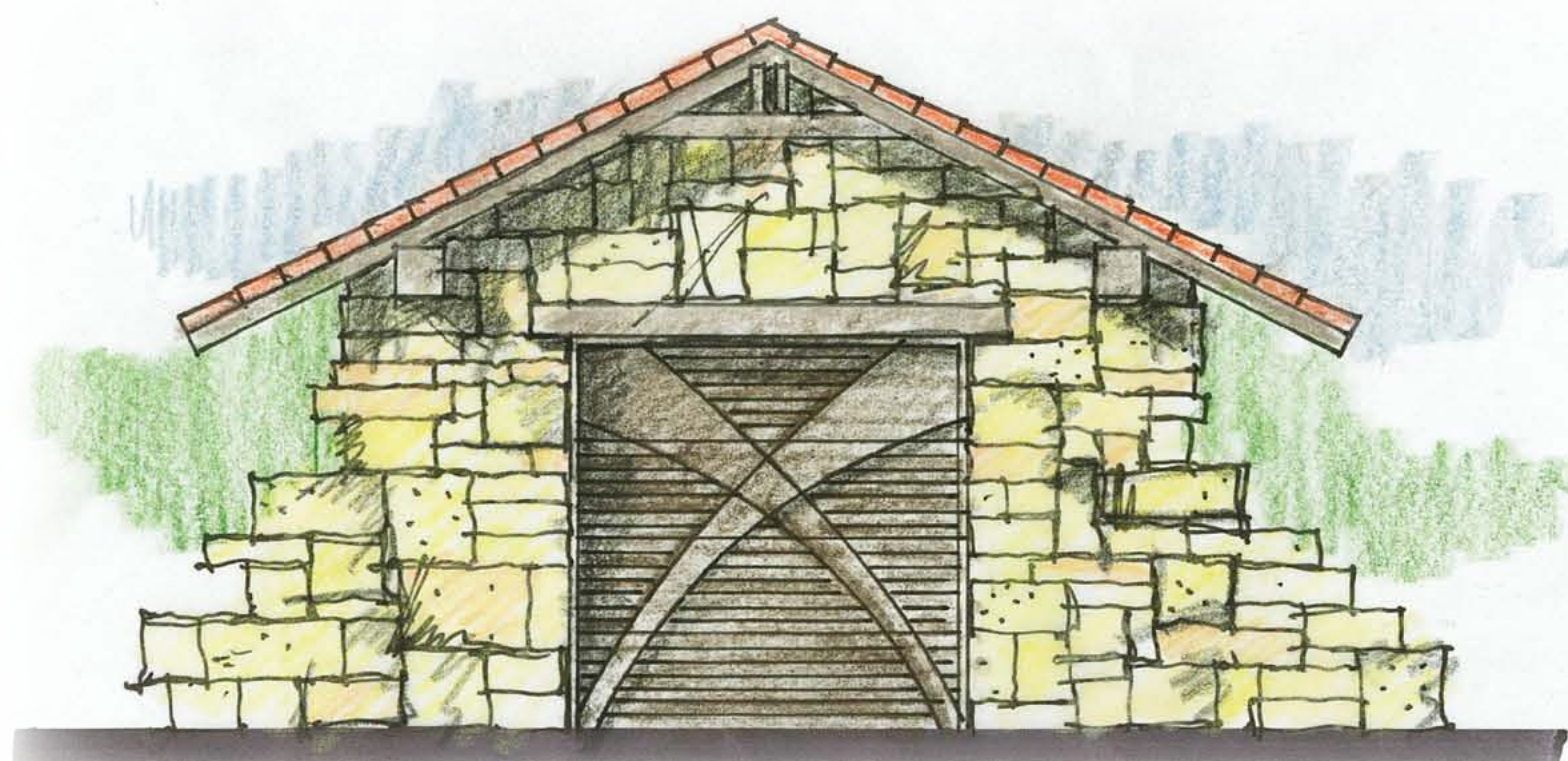

restroom/storage back elevation

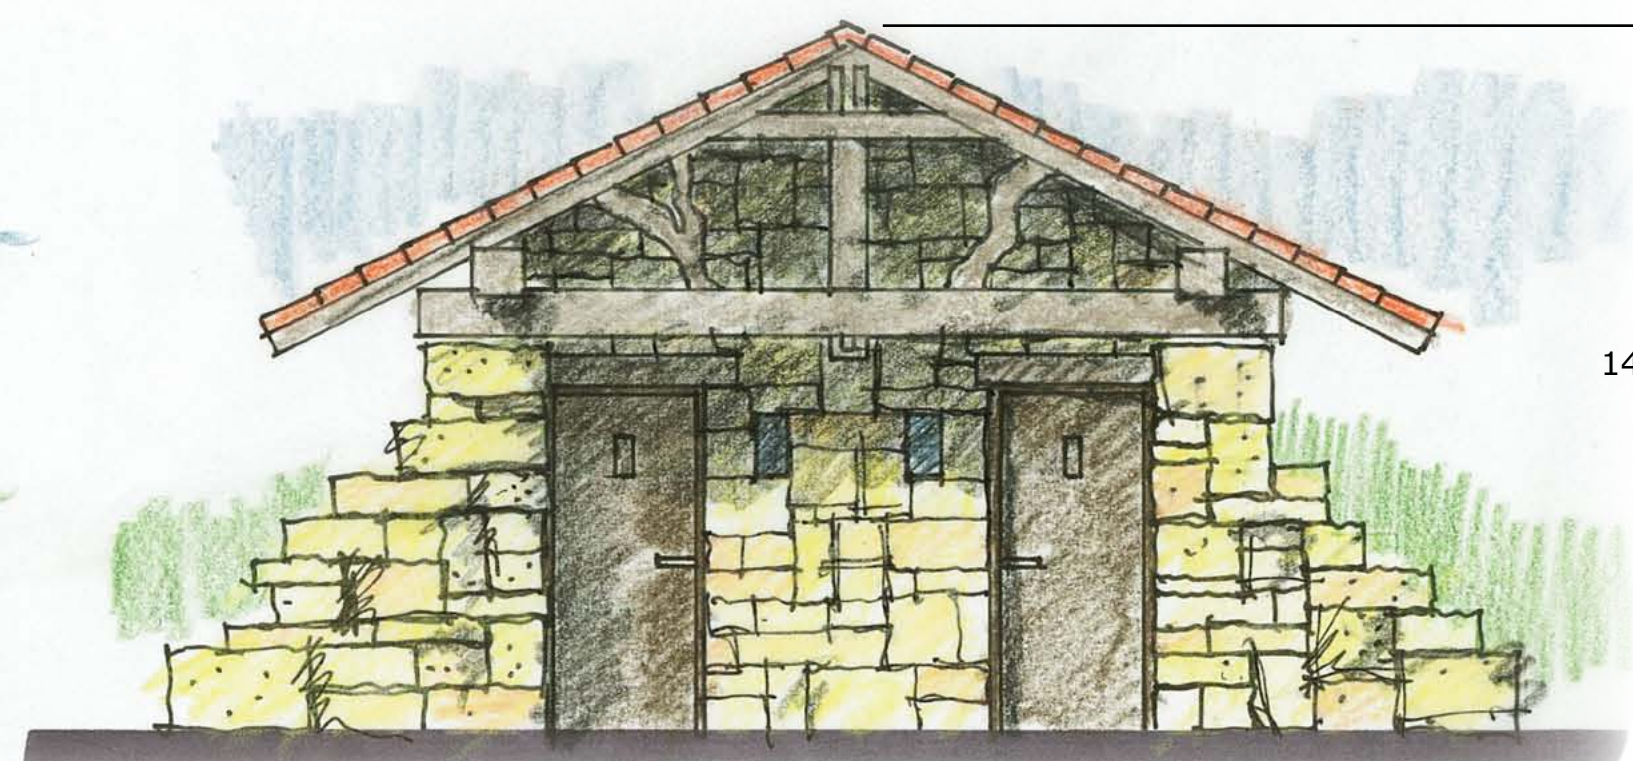


restroom/storage front elevation

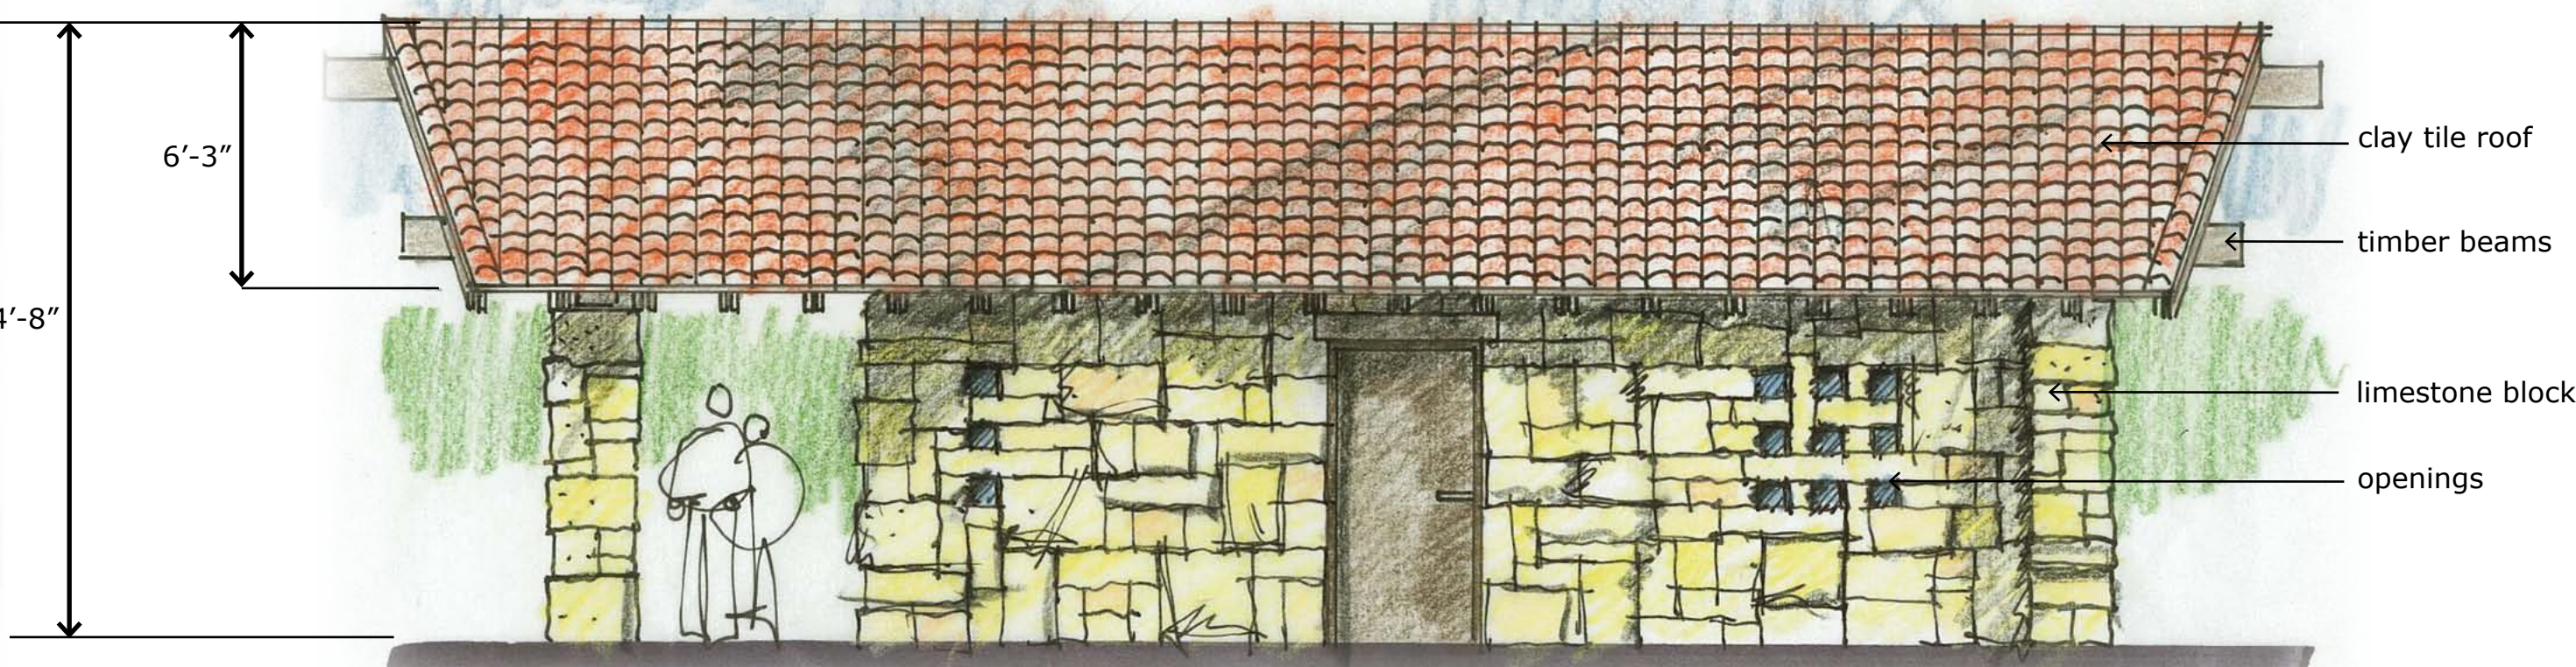


restroom/storage side elevation

steel gateway option

scale: 1/2"=1'-0"

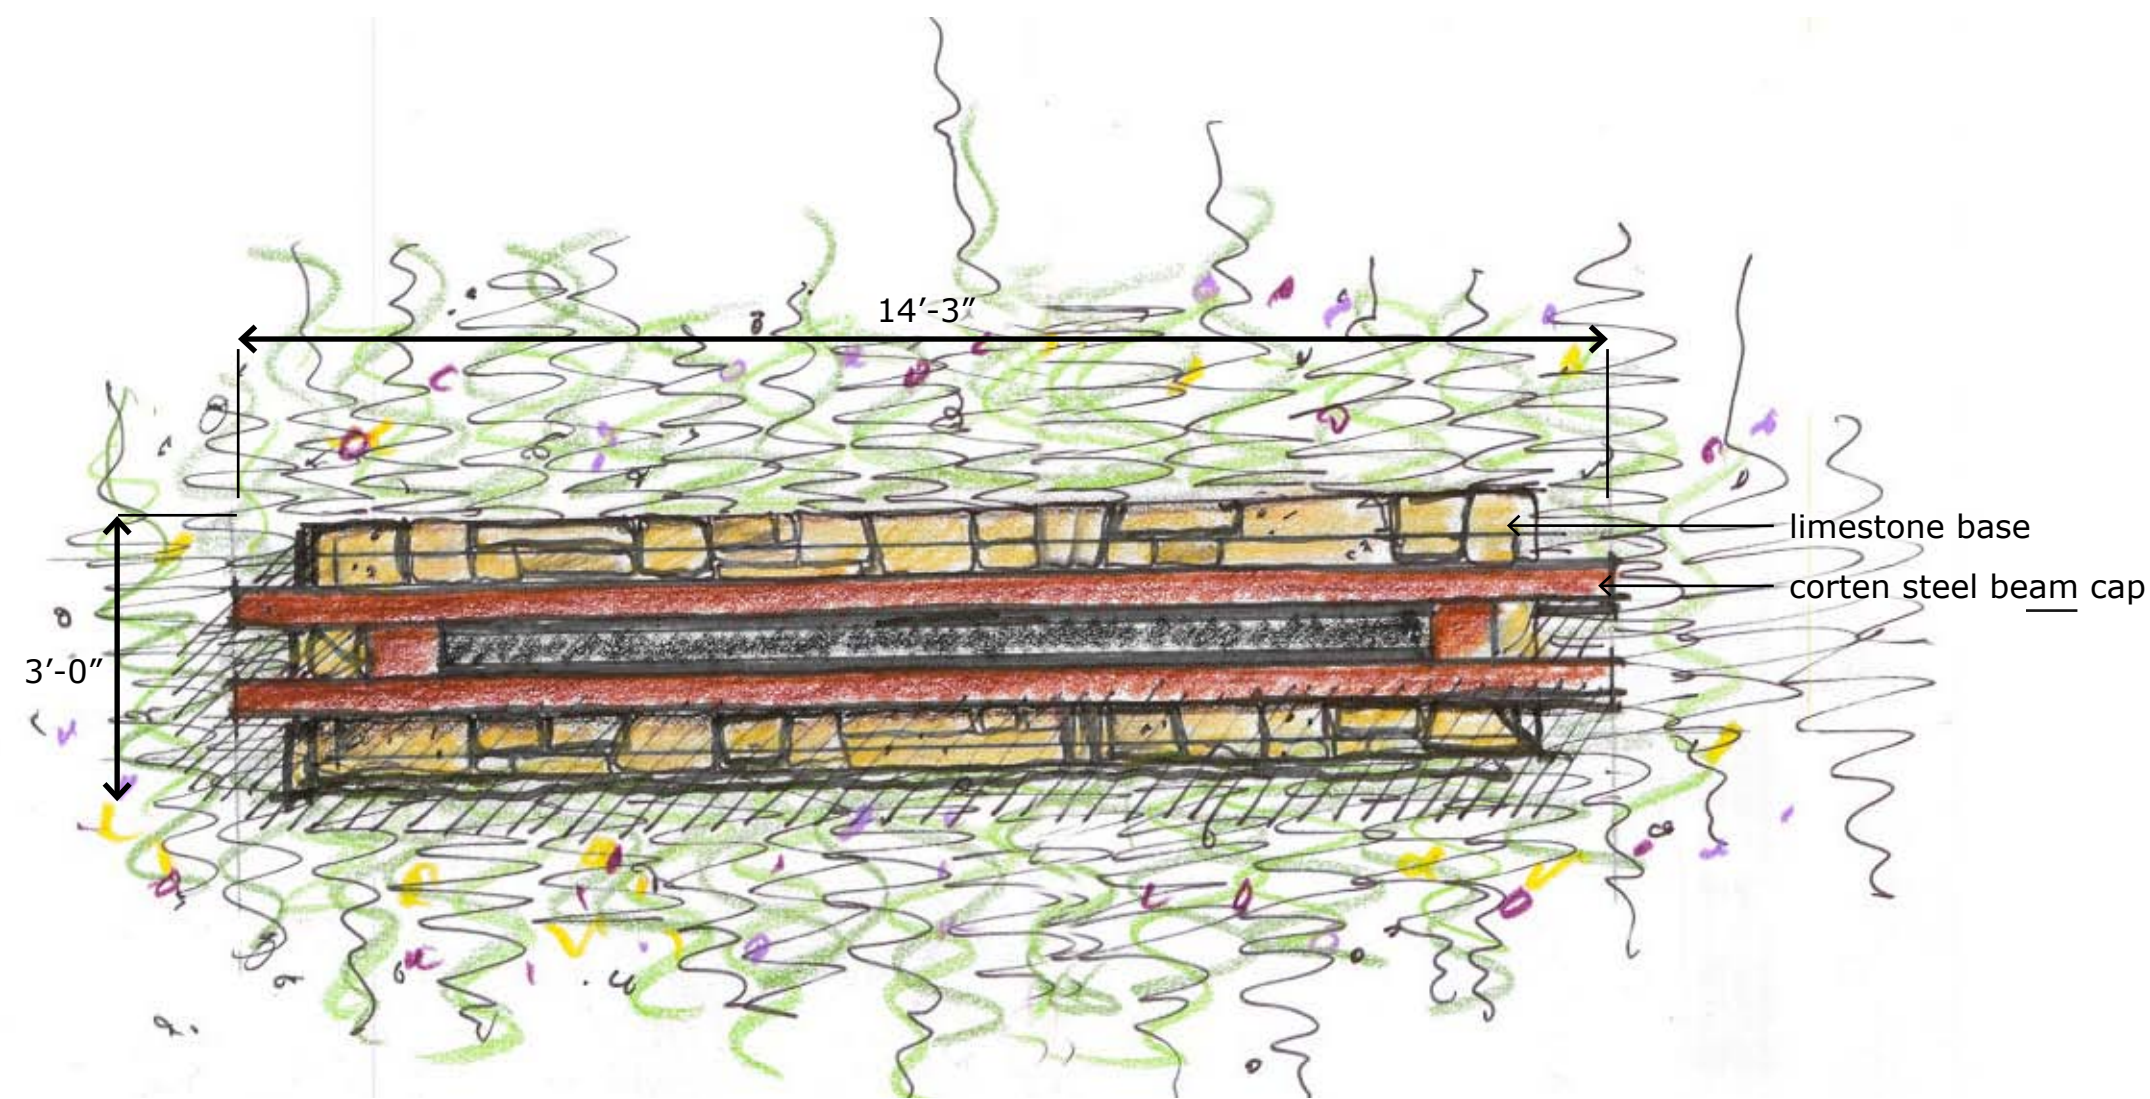

steel gateway plan

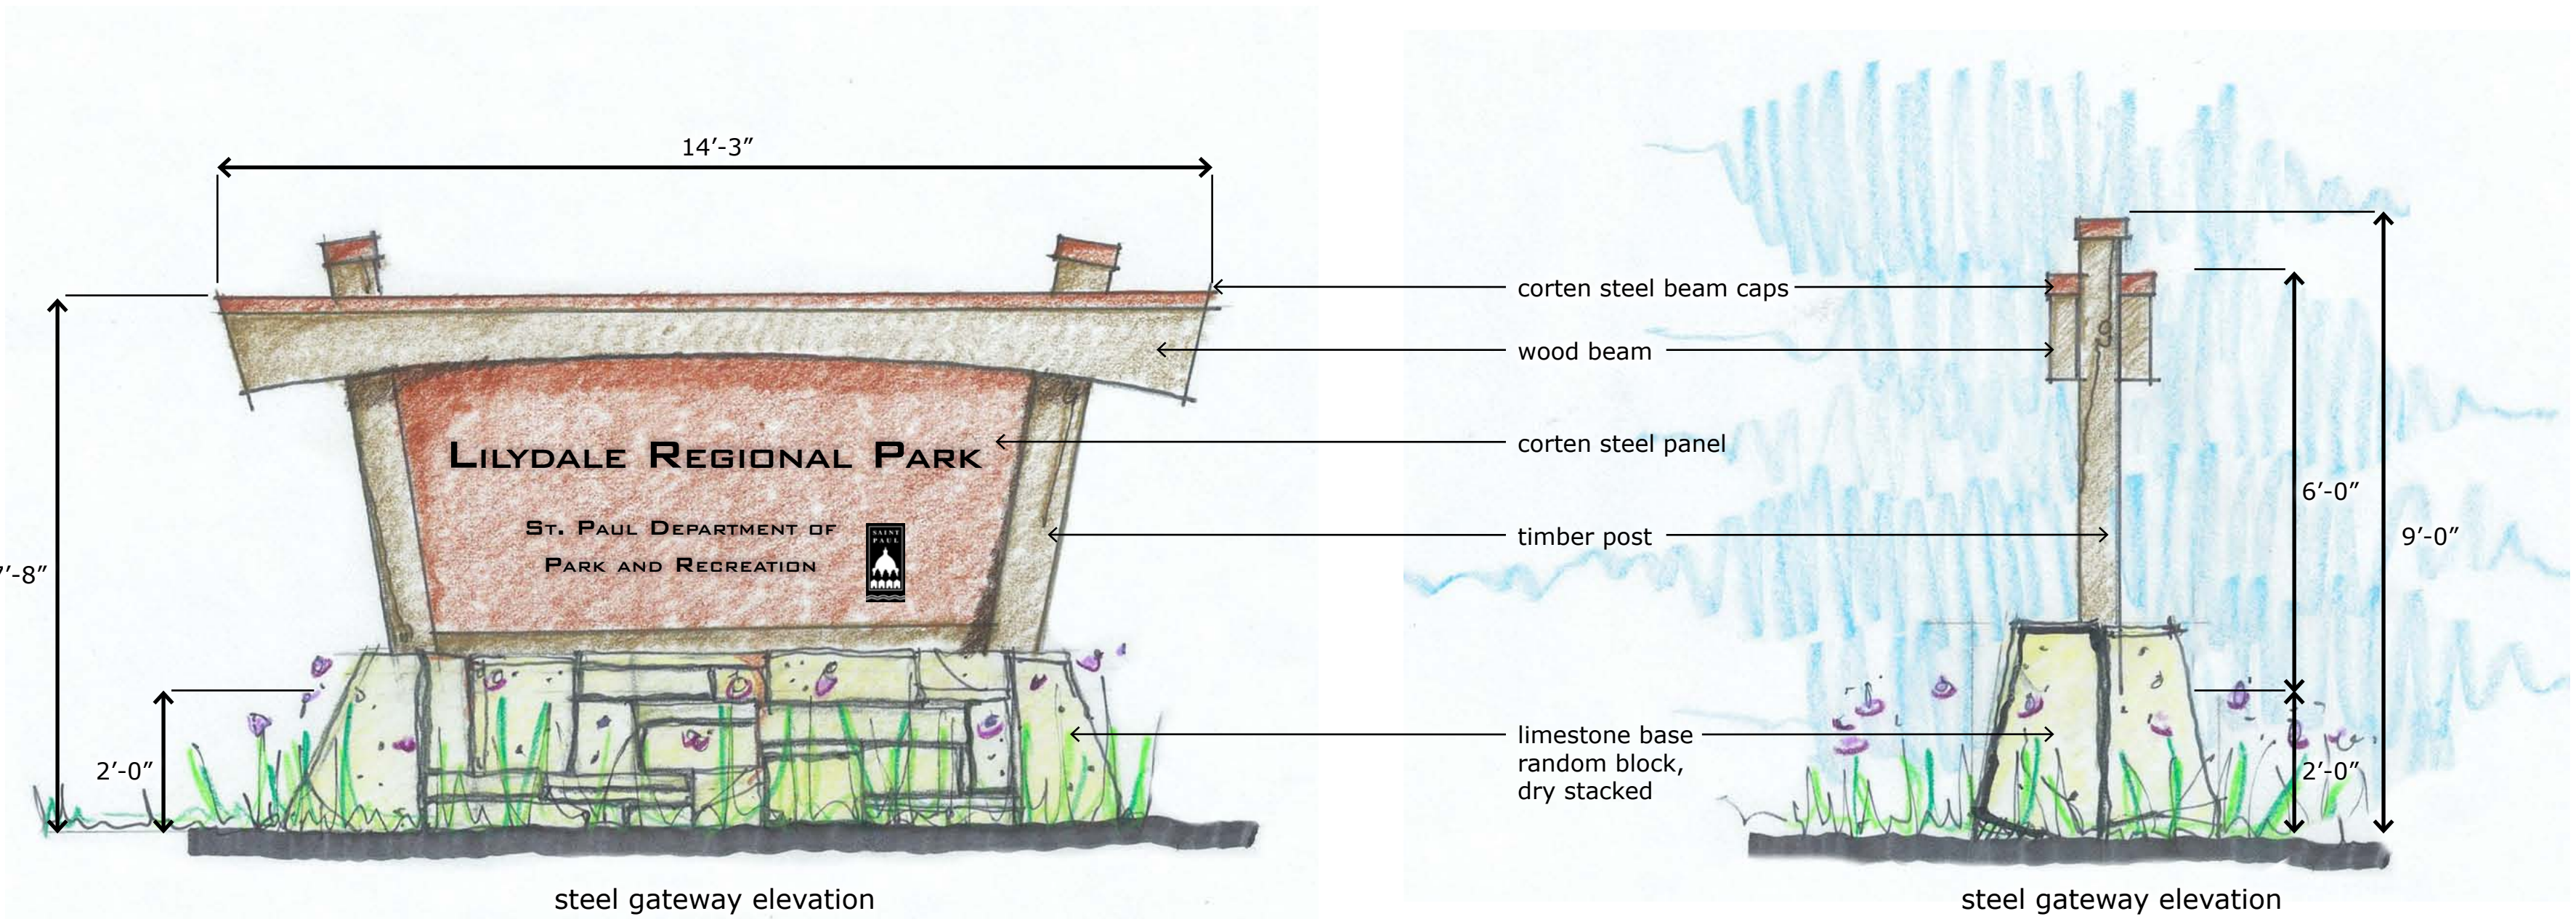


steel gateway elevation


steel gateway elevation

stone gateway option


scale: 1/2"=1'-0"

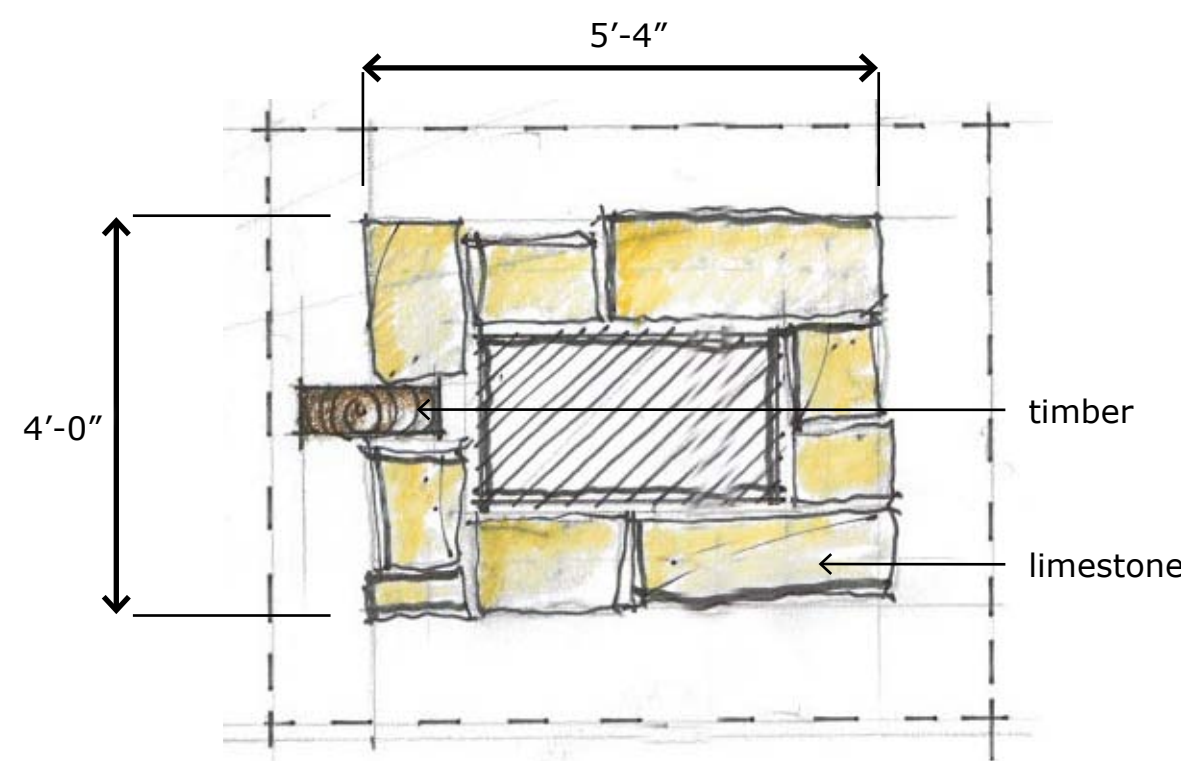

stone gateway section

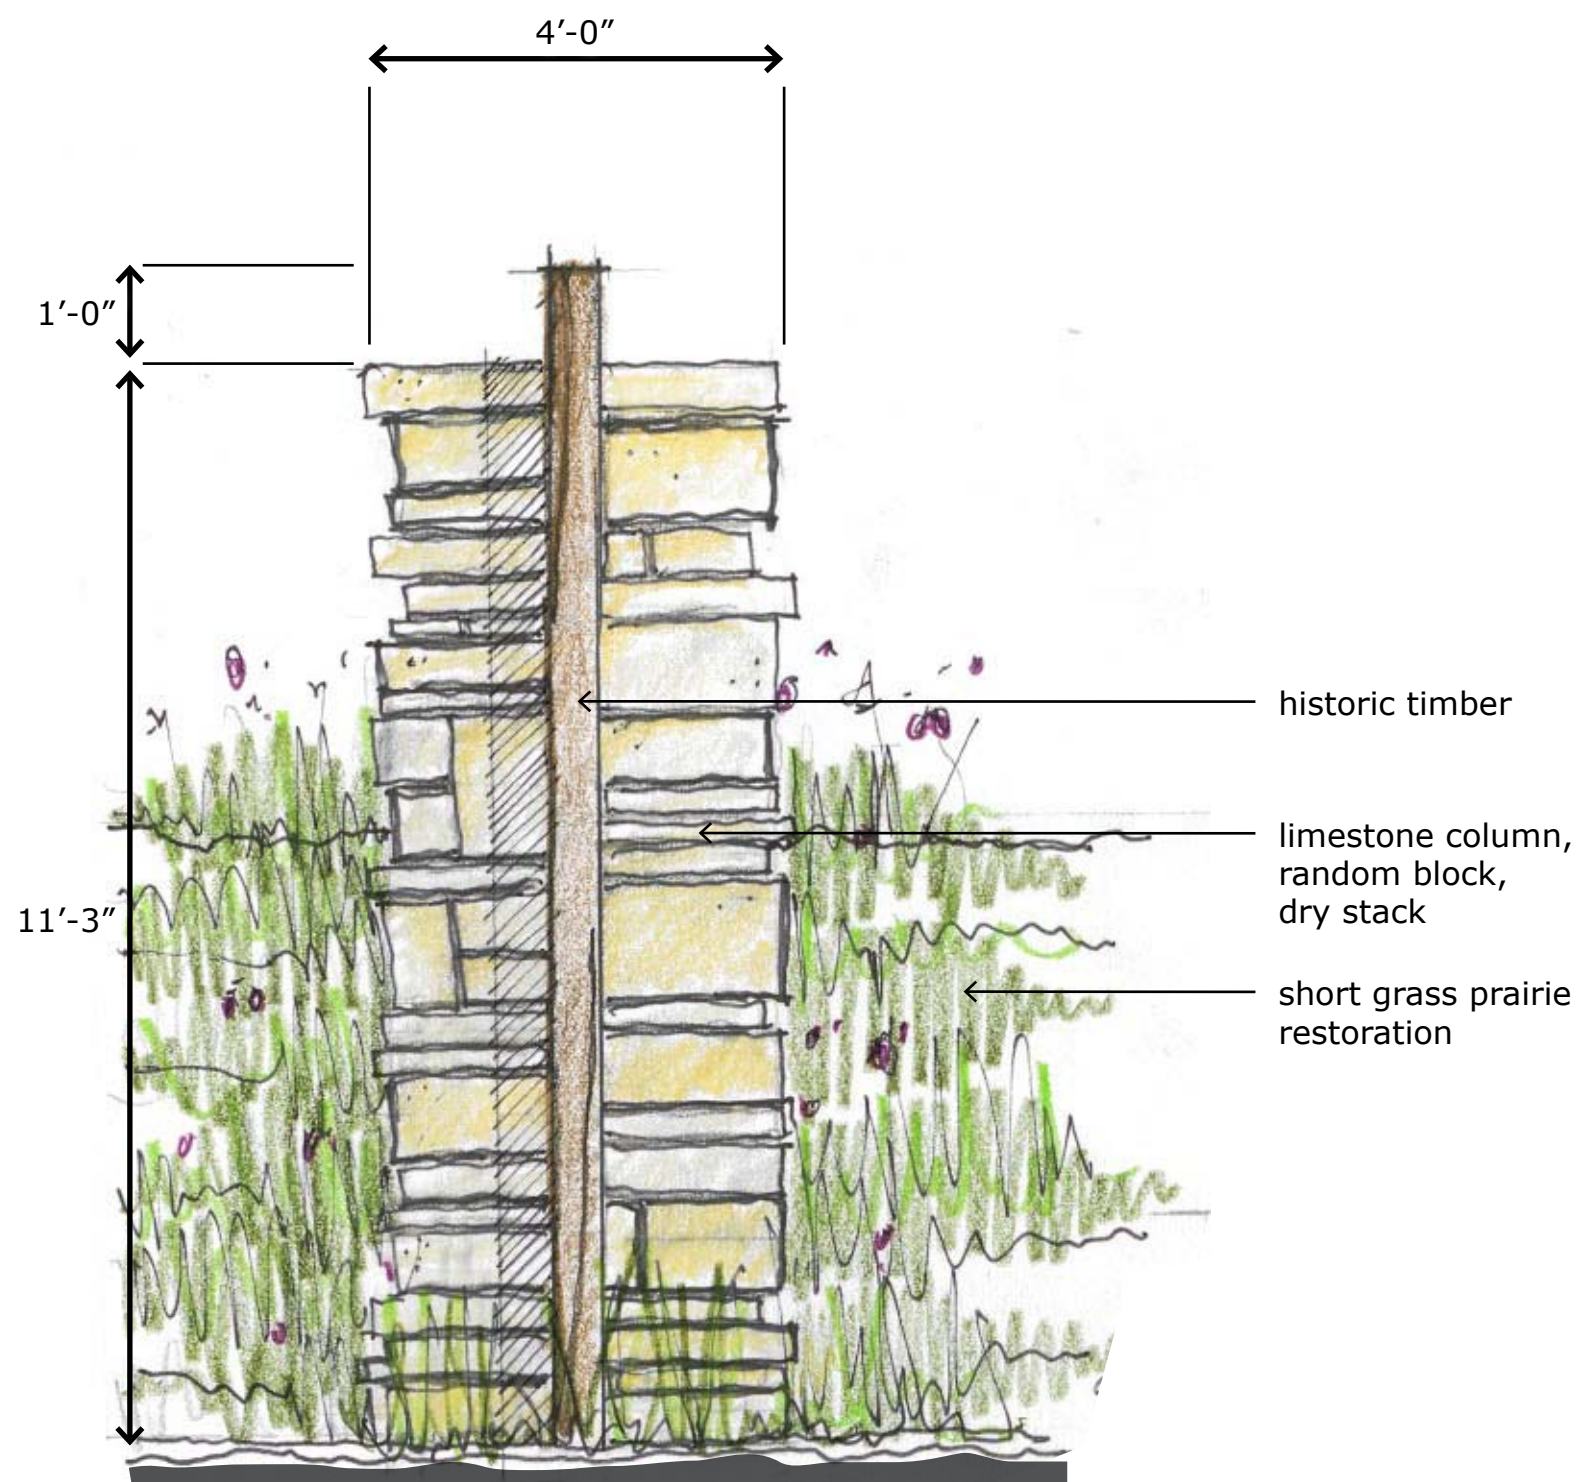

stone gateway elevation

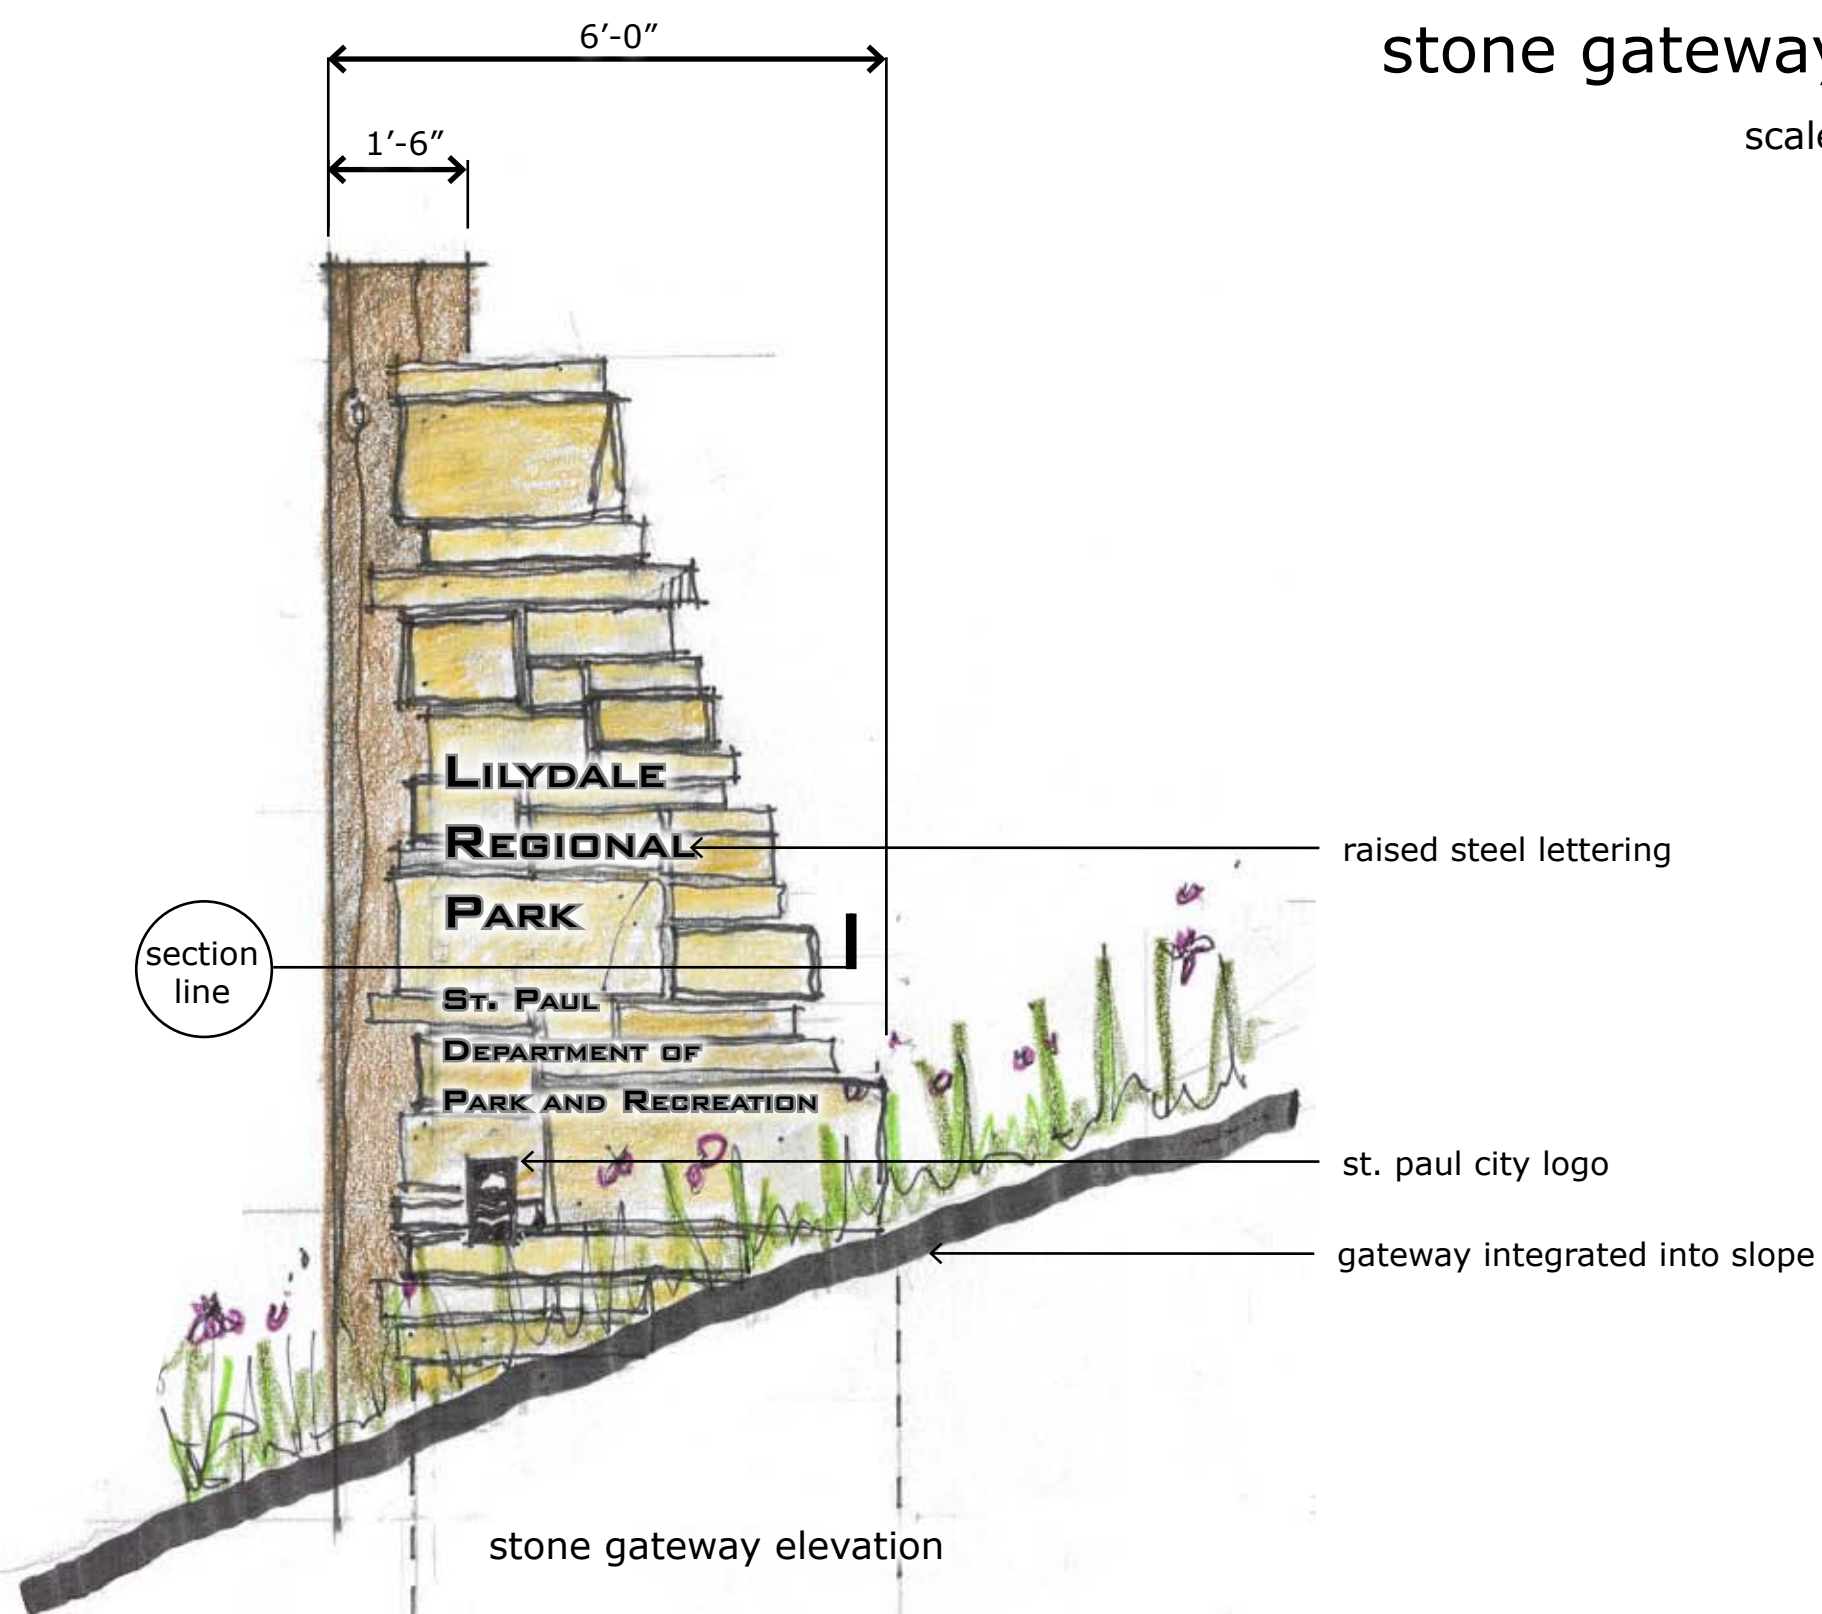

stone gateway elevation


timber bridge options



- timber bridge features
- vehicle and pedestrian lanes
 - timber materials reflect park and historic site qualities
 - minimizes impacts
 - preserves use of historic bridge for pedestrians



gateway plan


scale: 1"=50'-0"

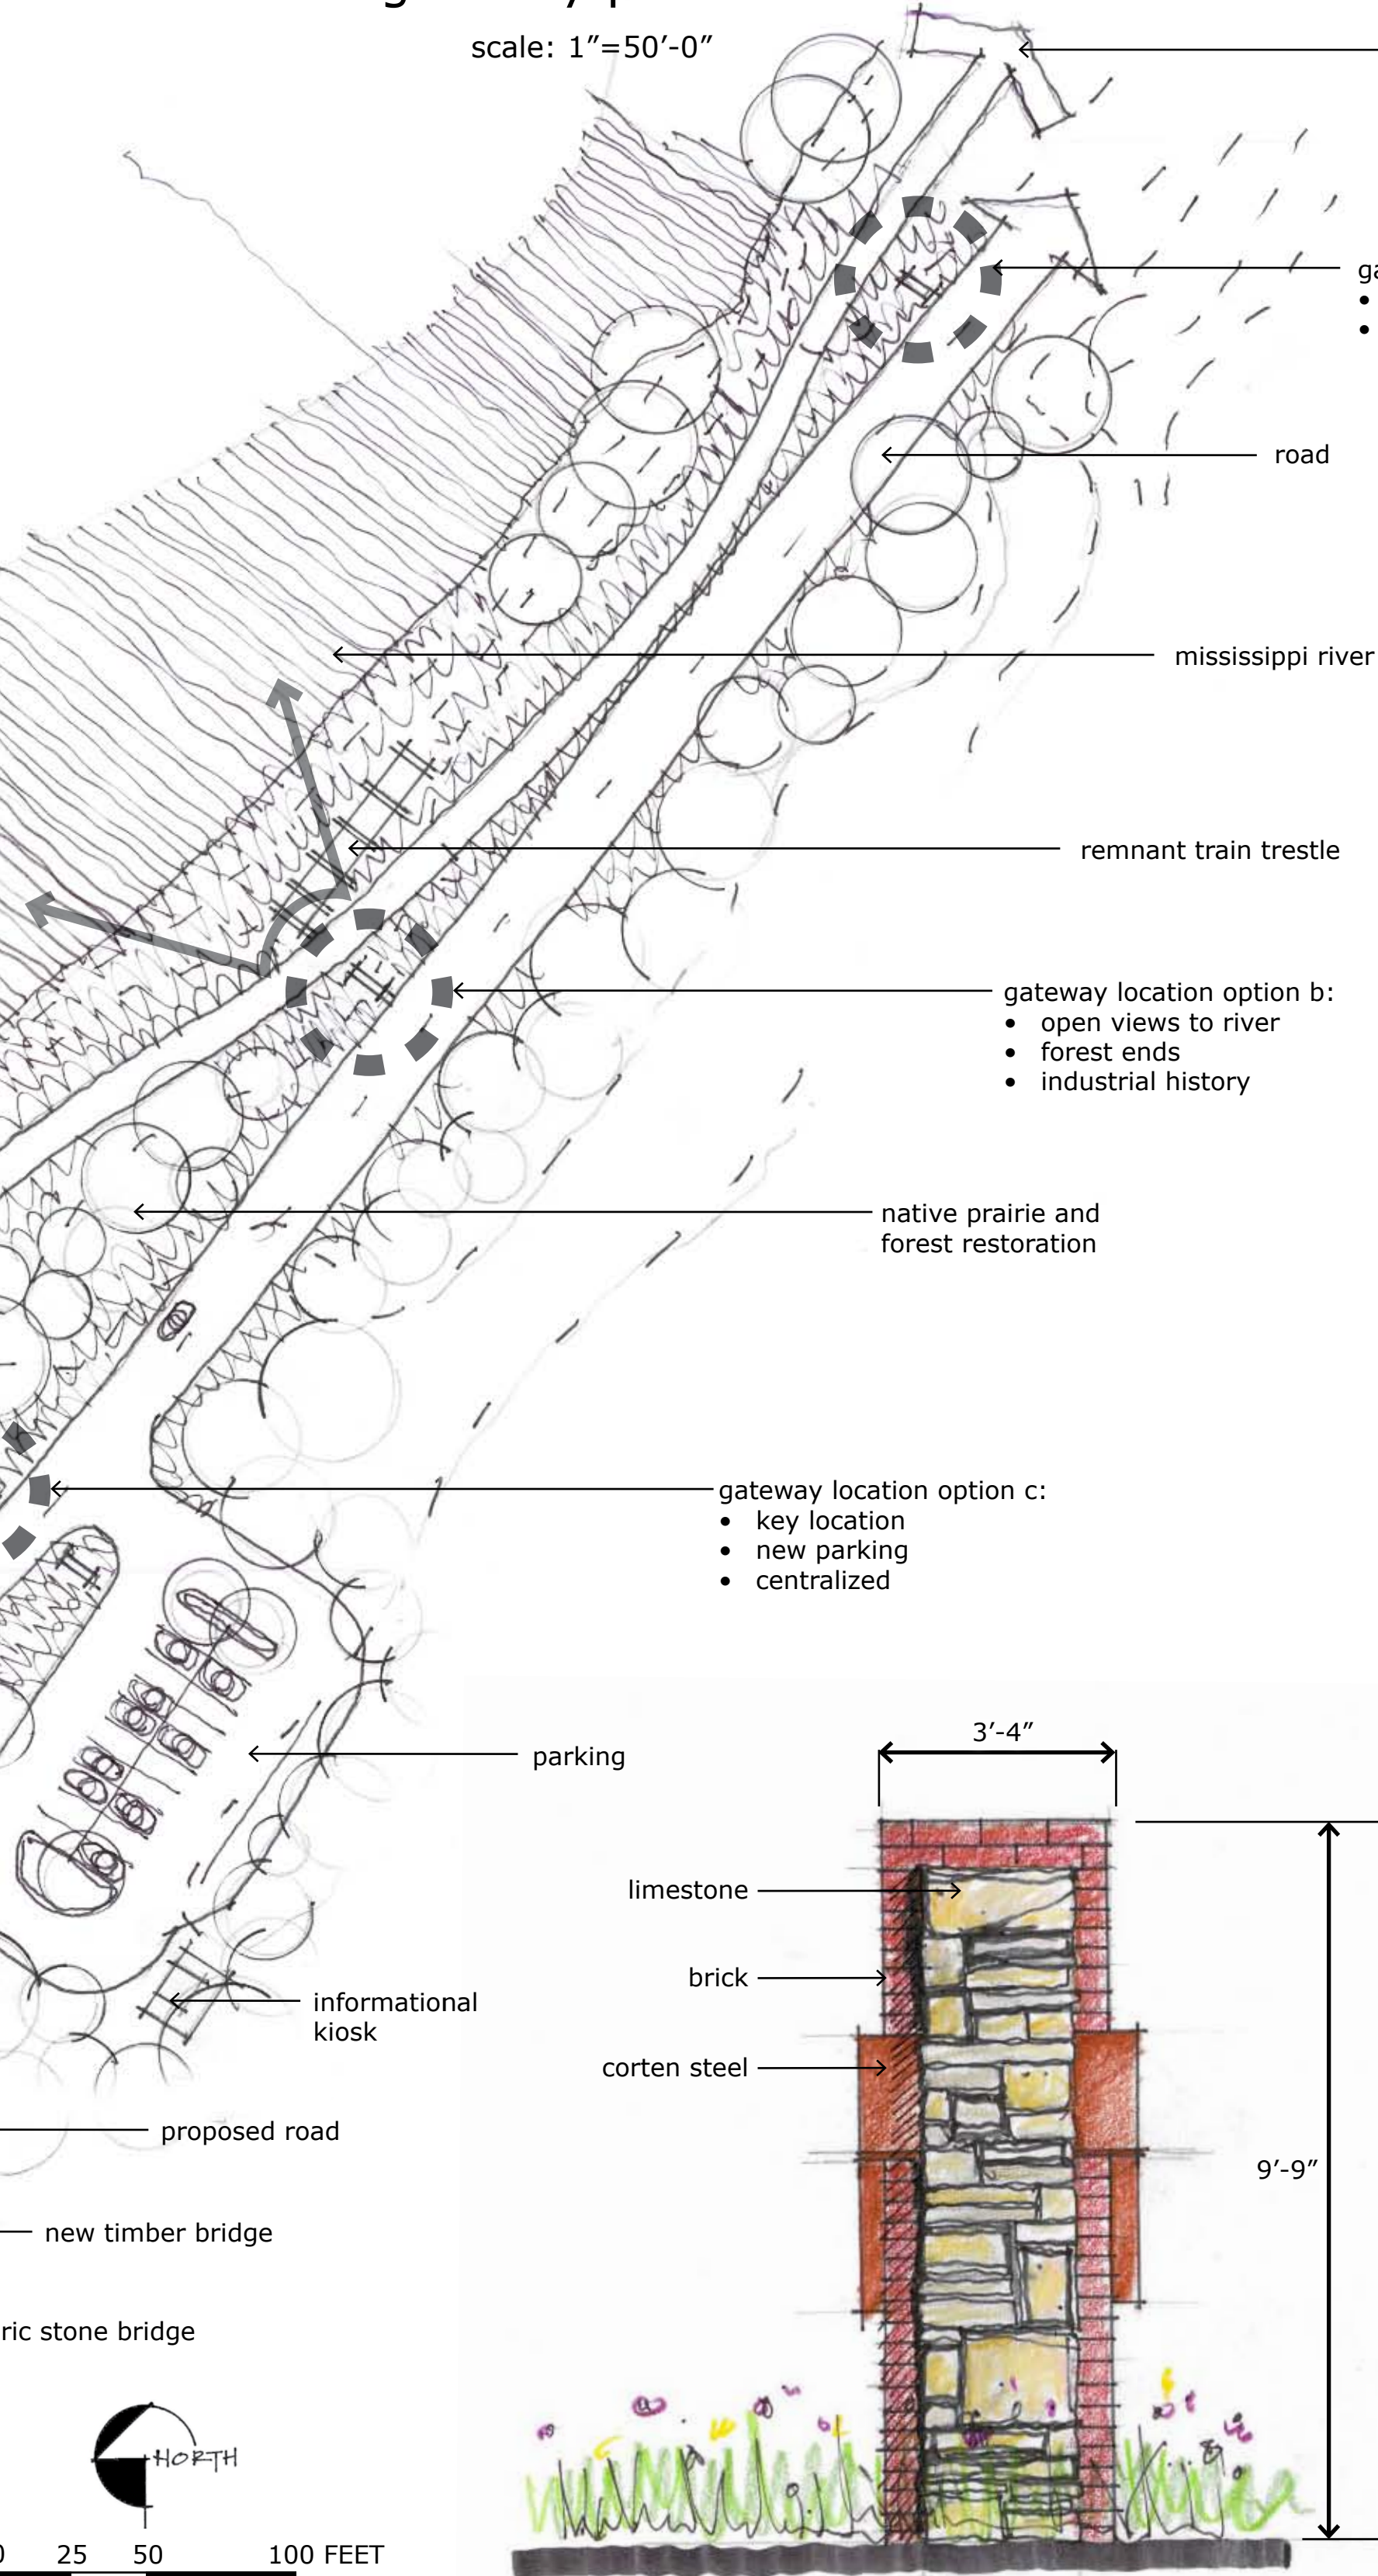

brick gateway option


scale: 1/2"=1'-0"

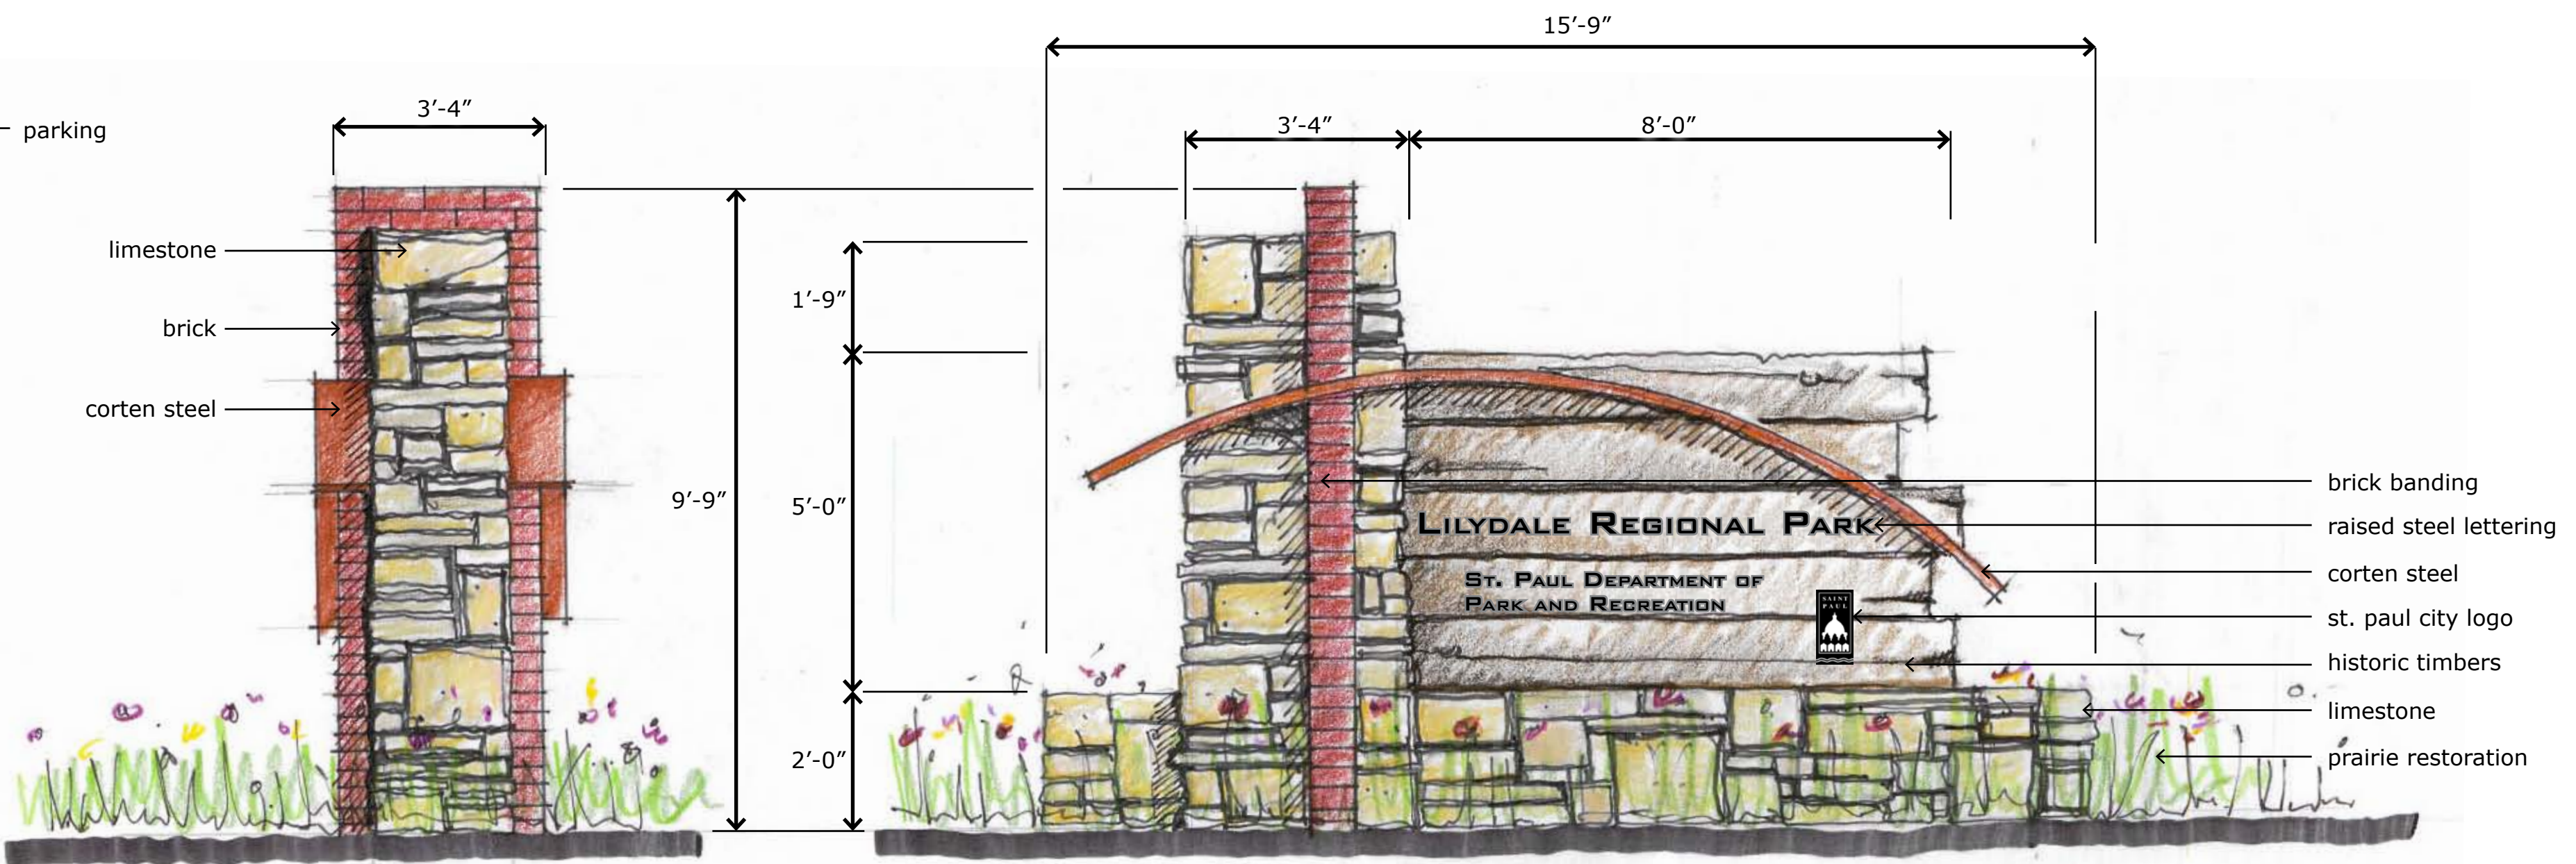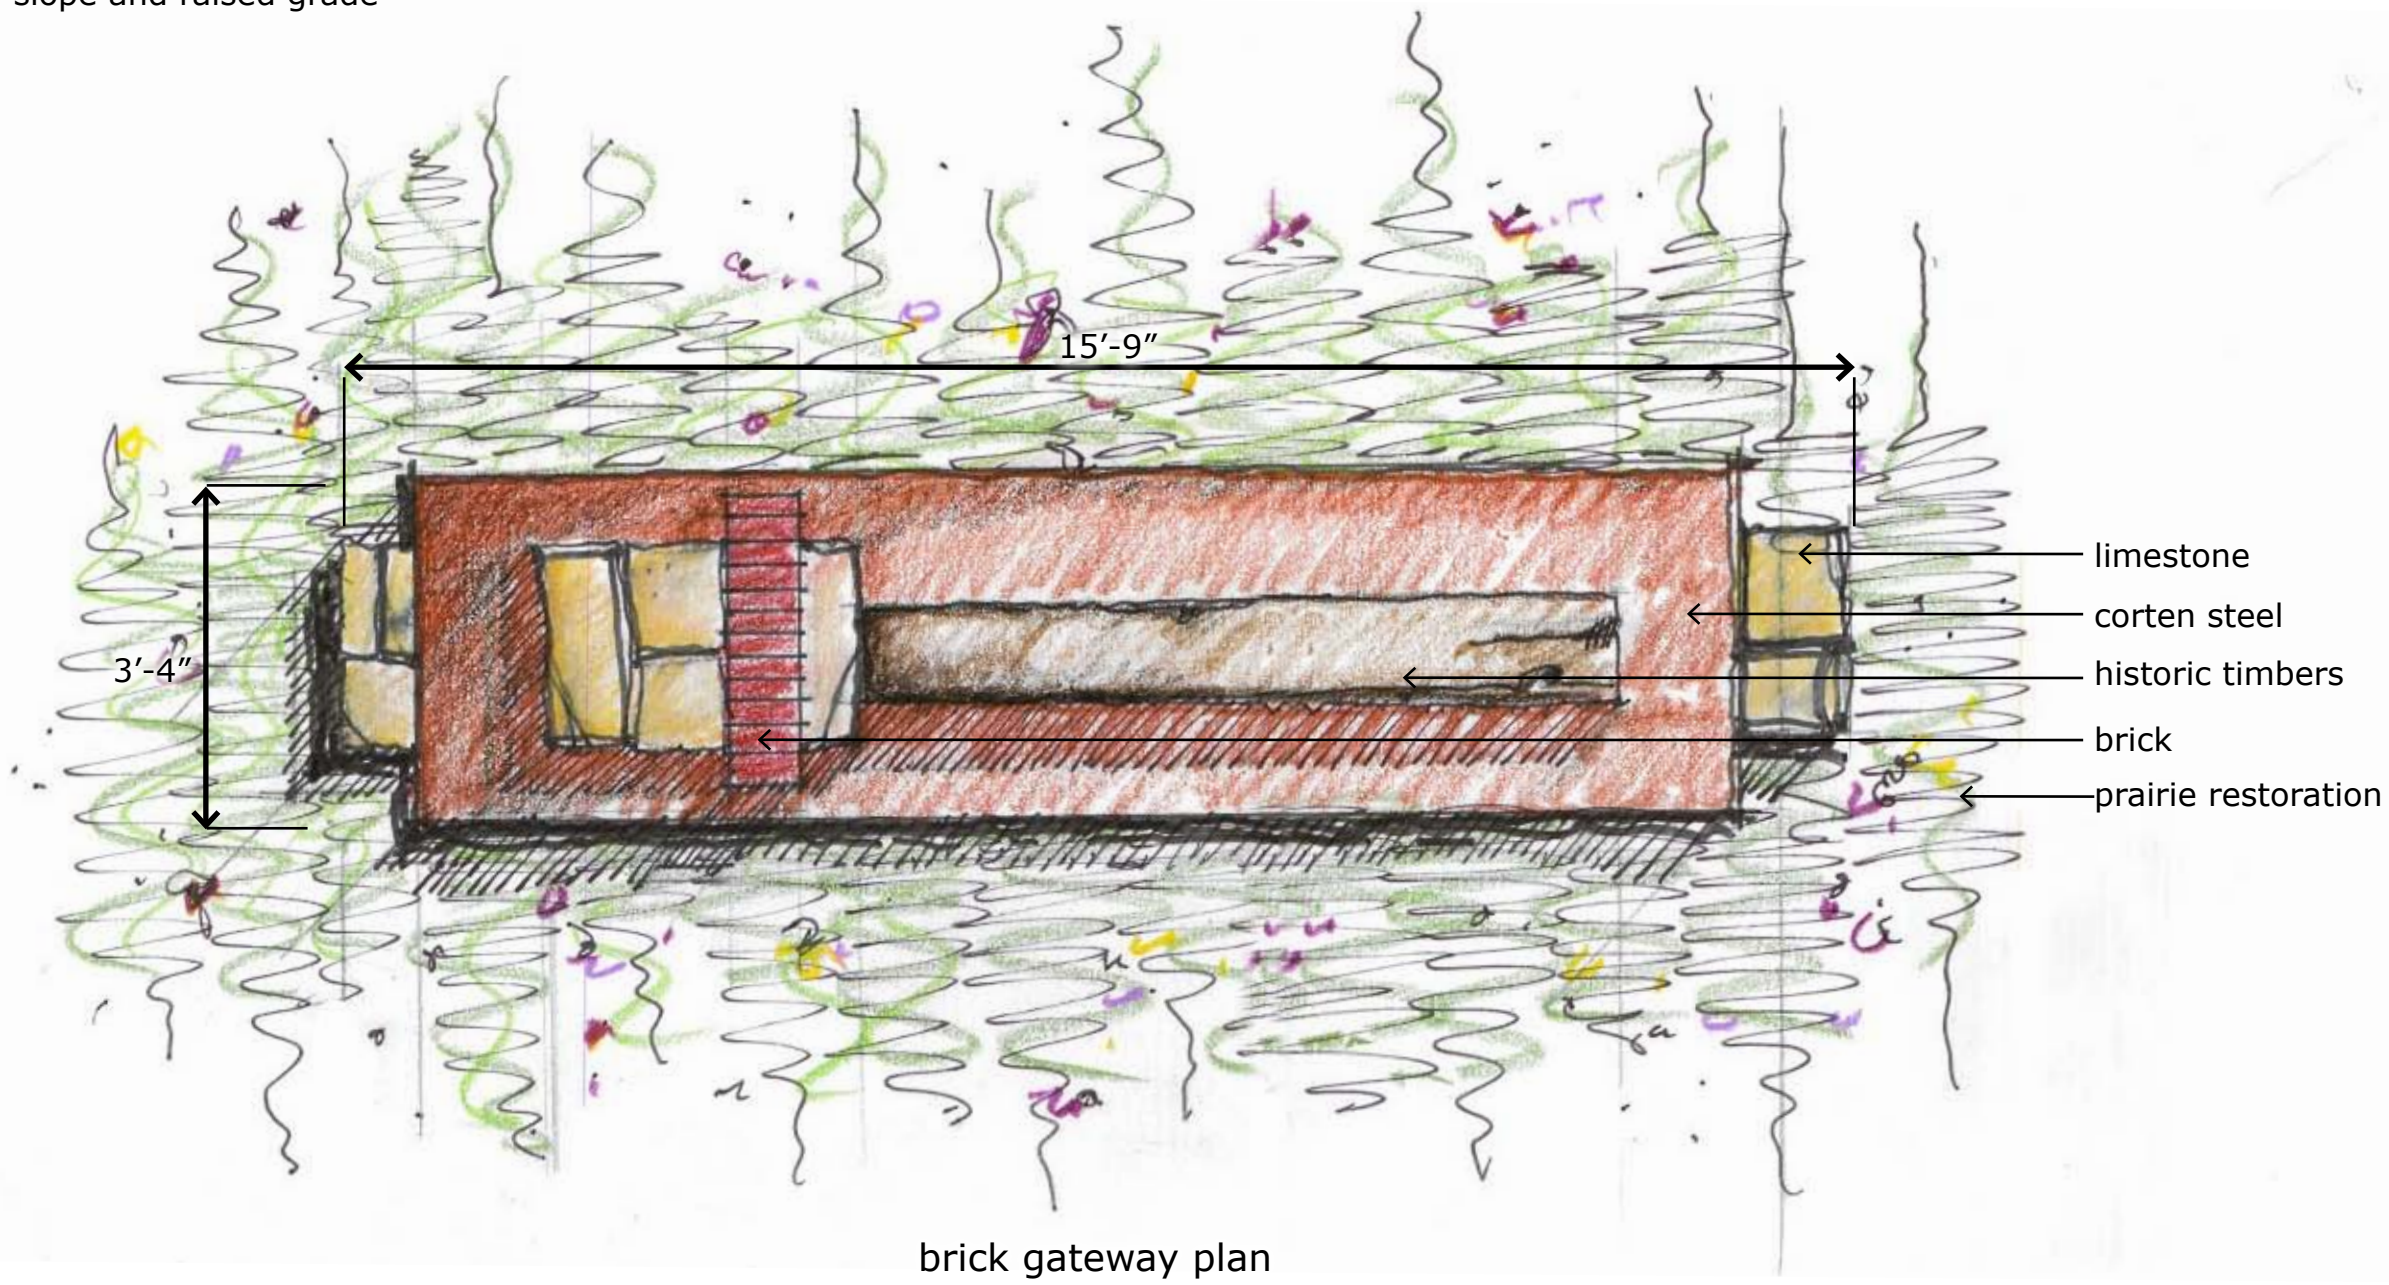

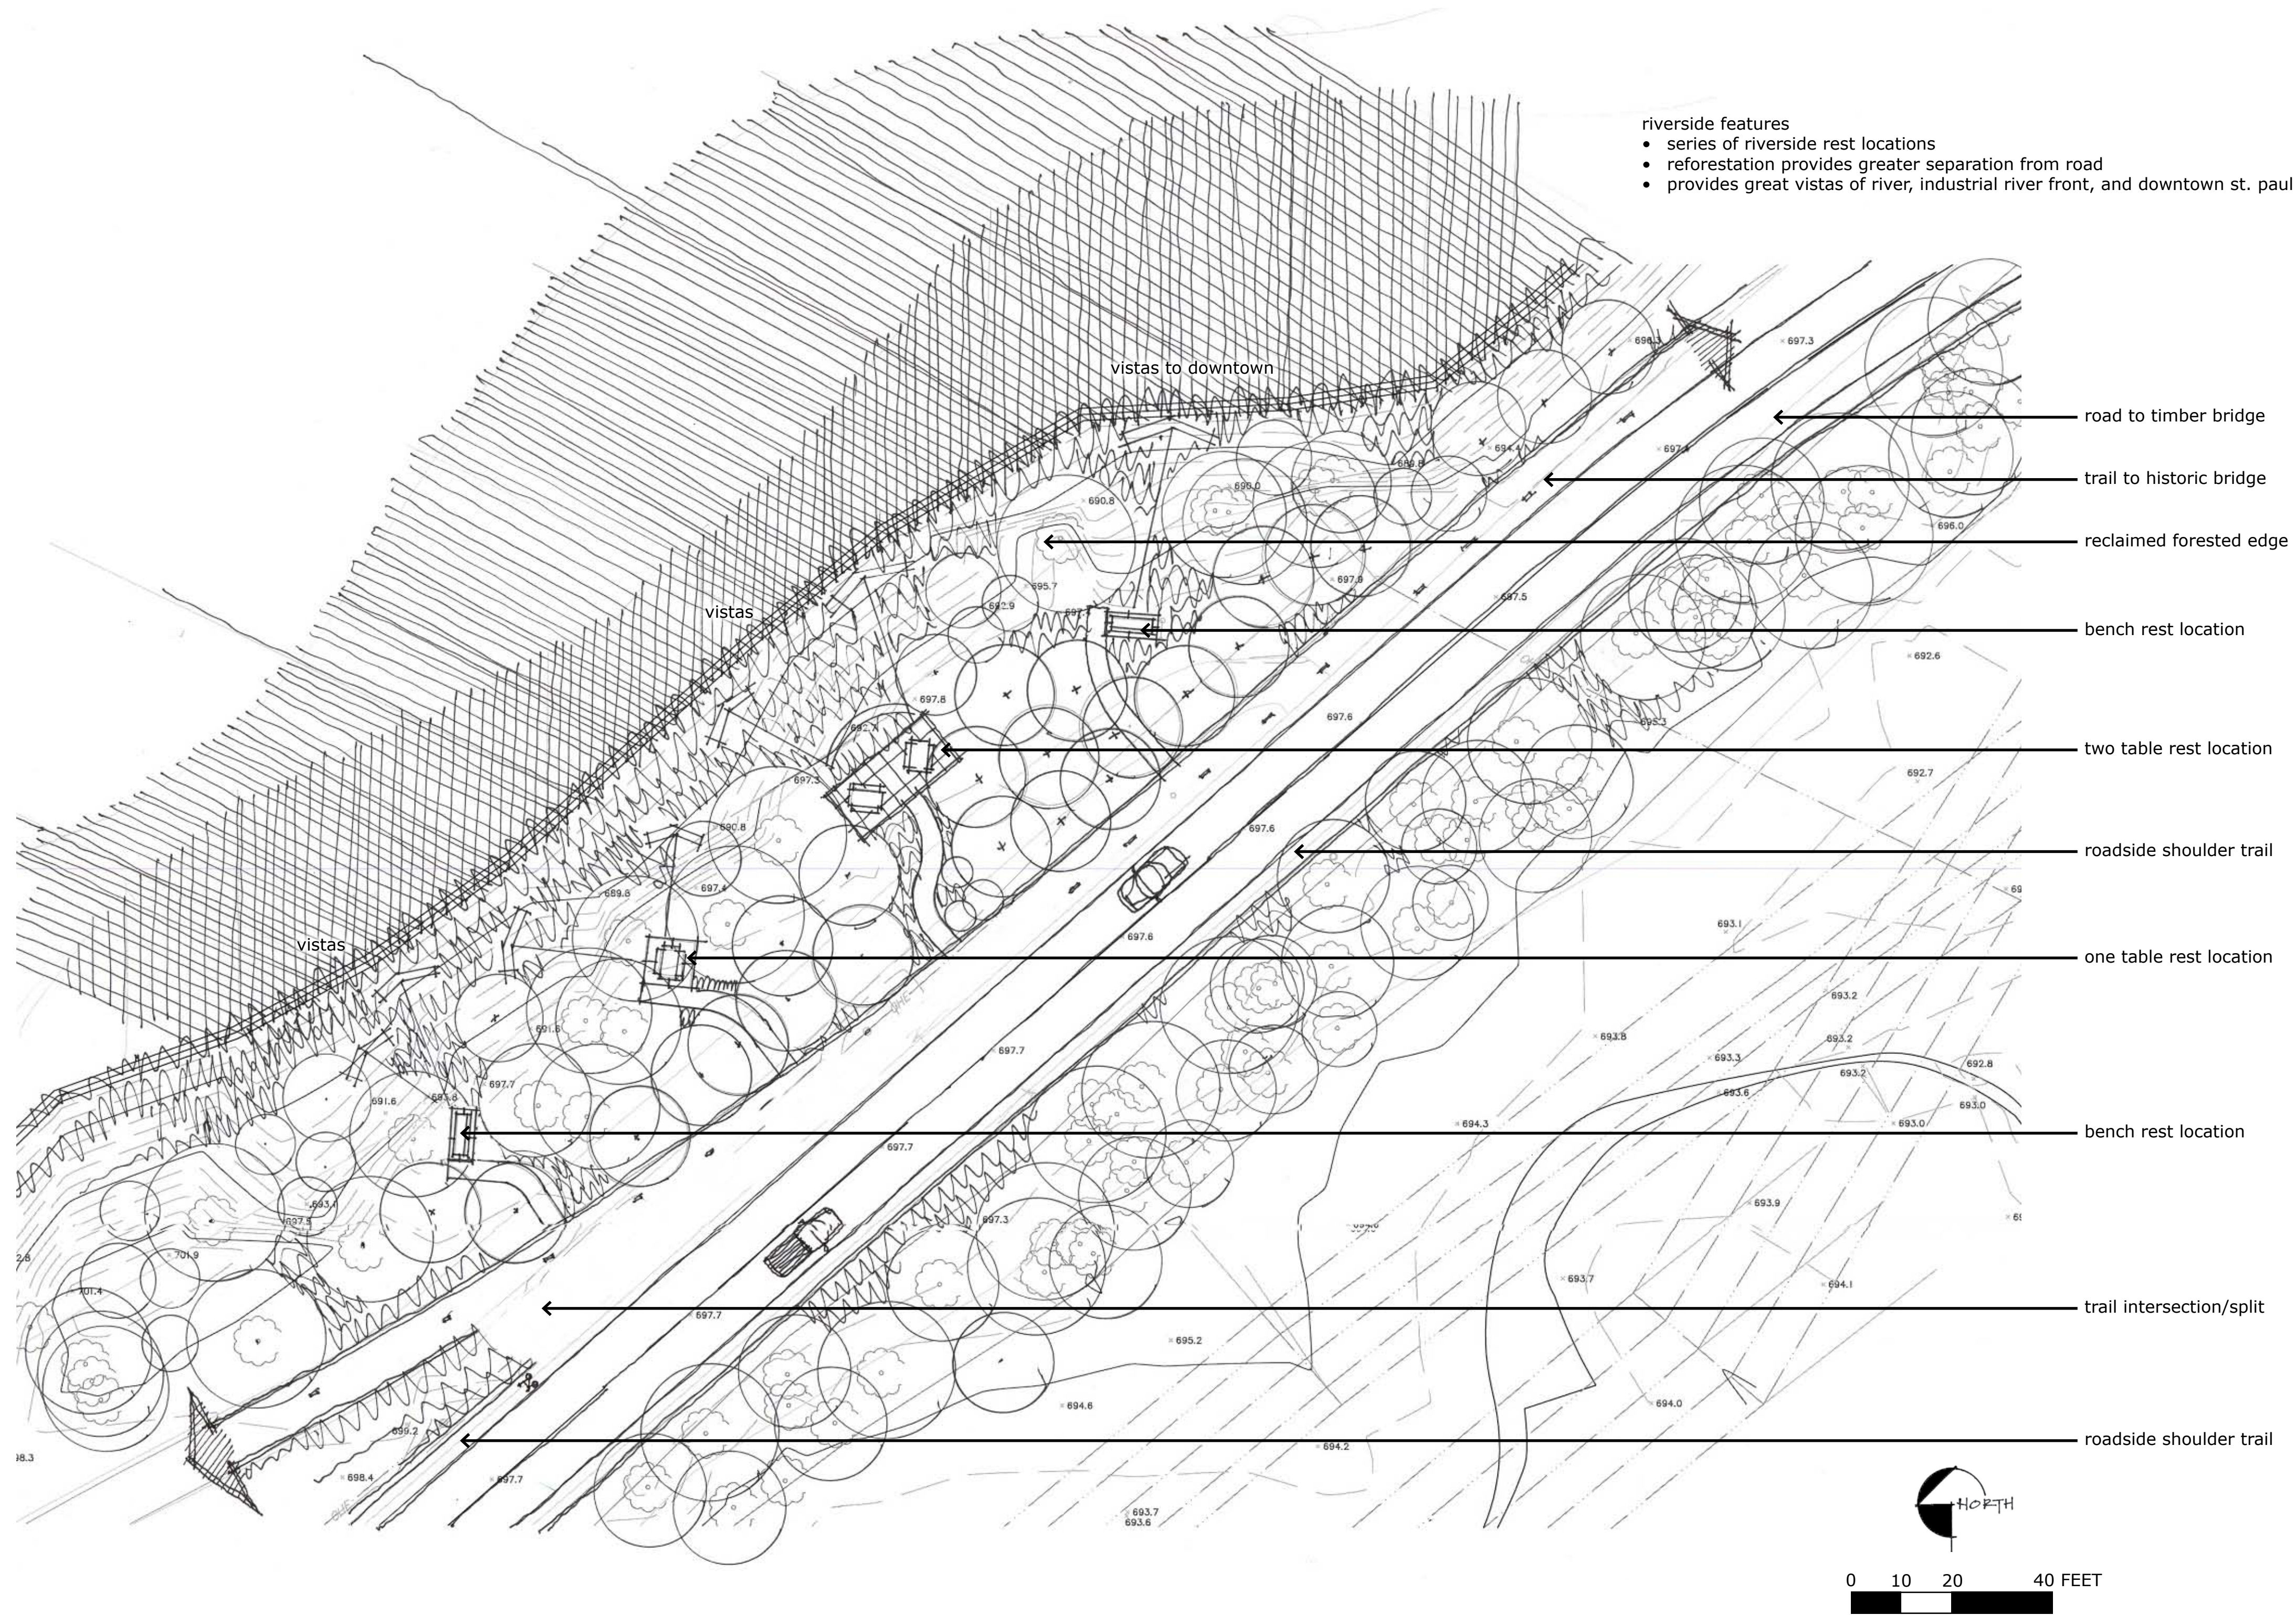

stone restroom/storage facility area plan

scale: 1" = 20'-0"

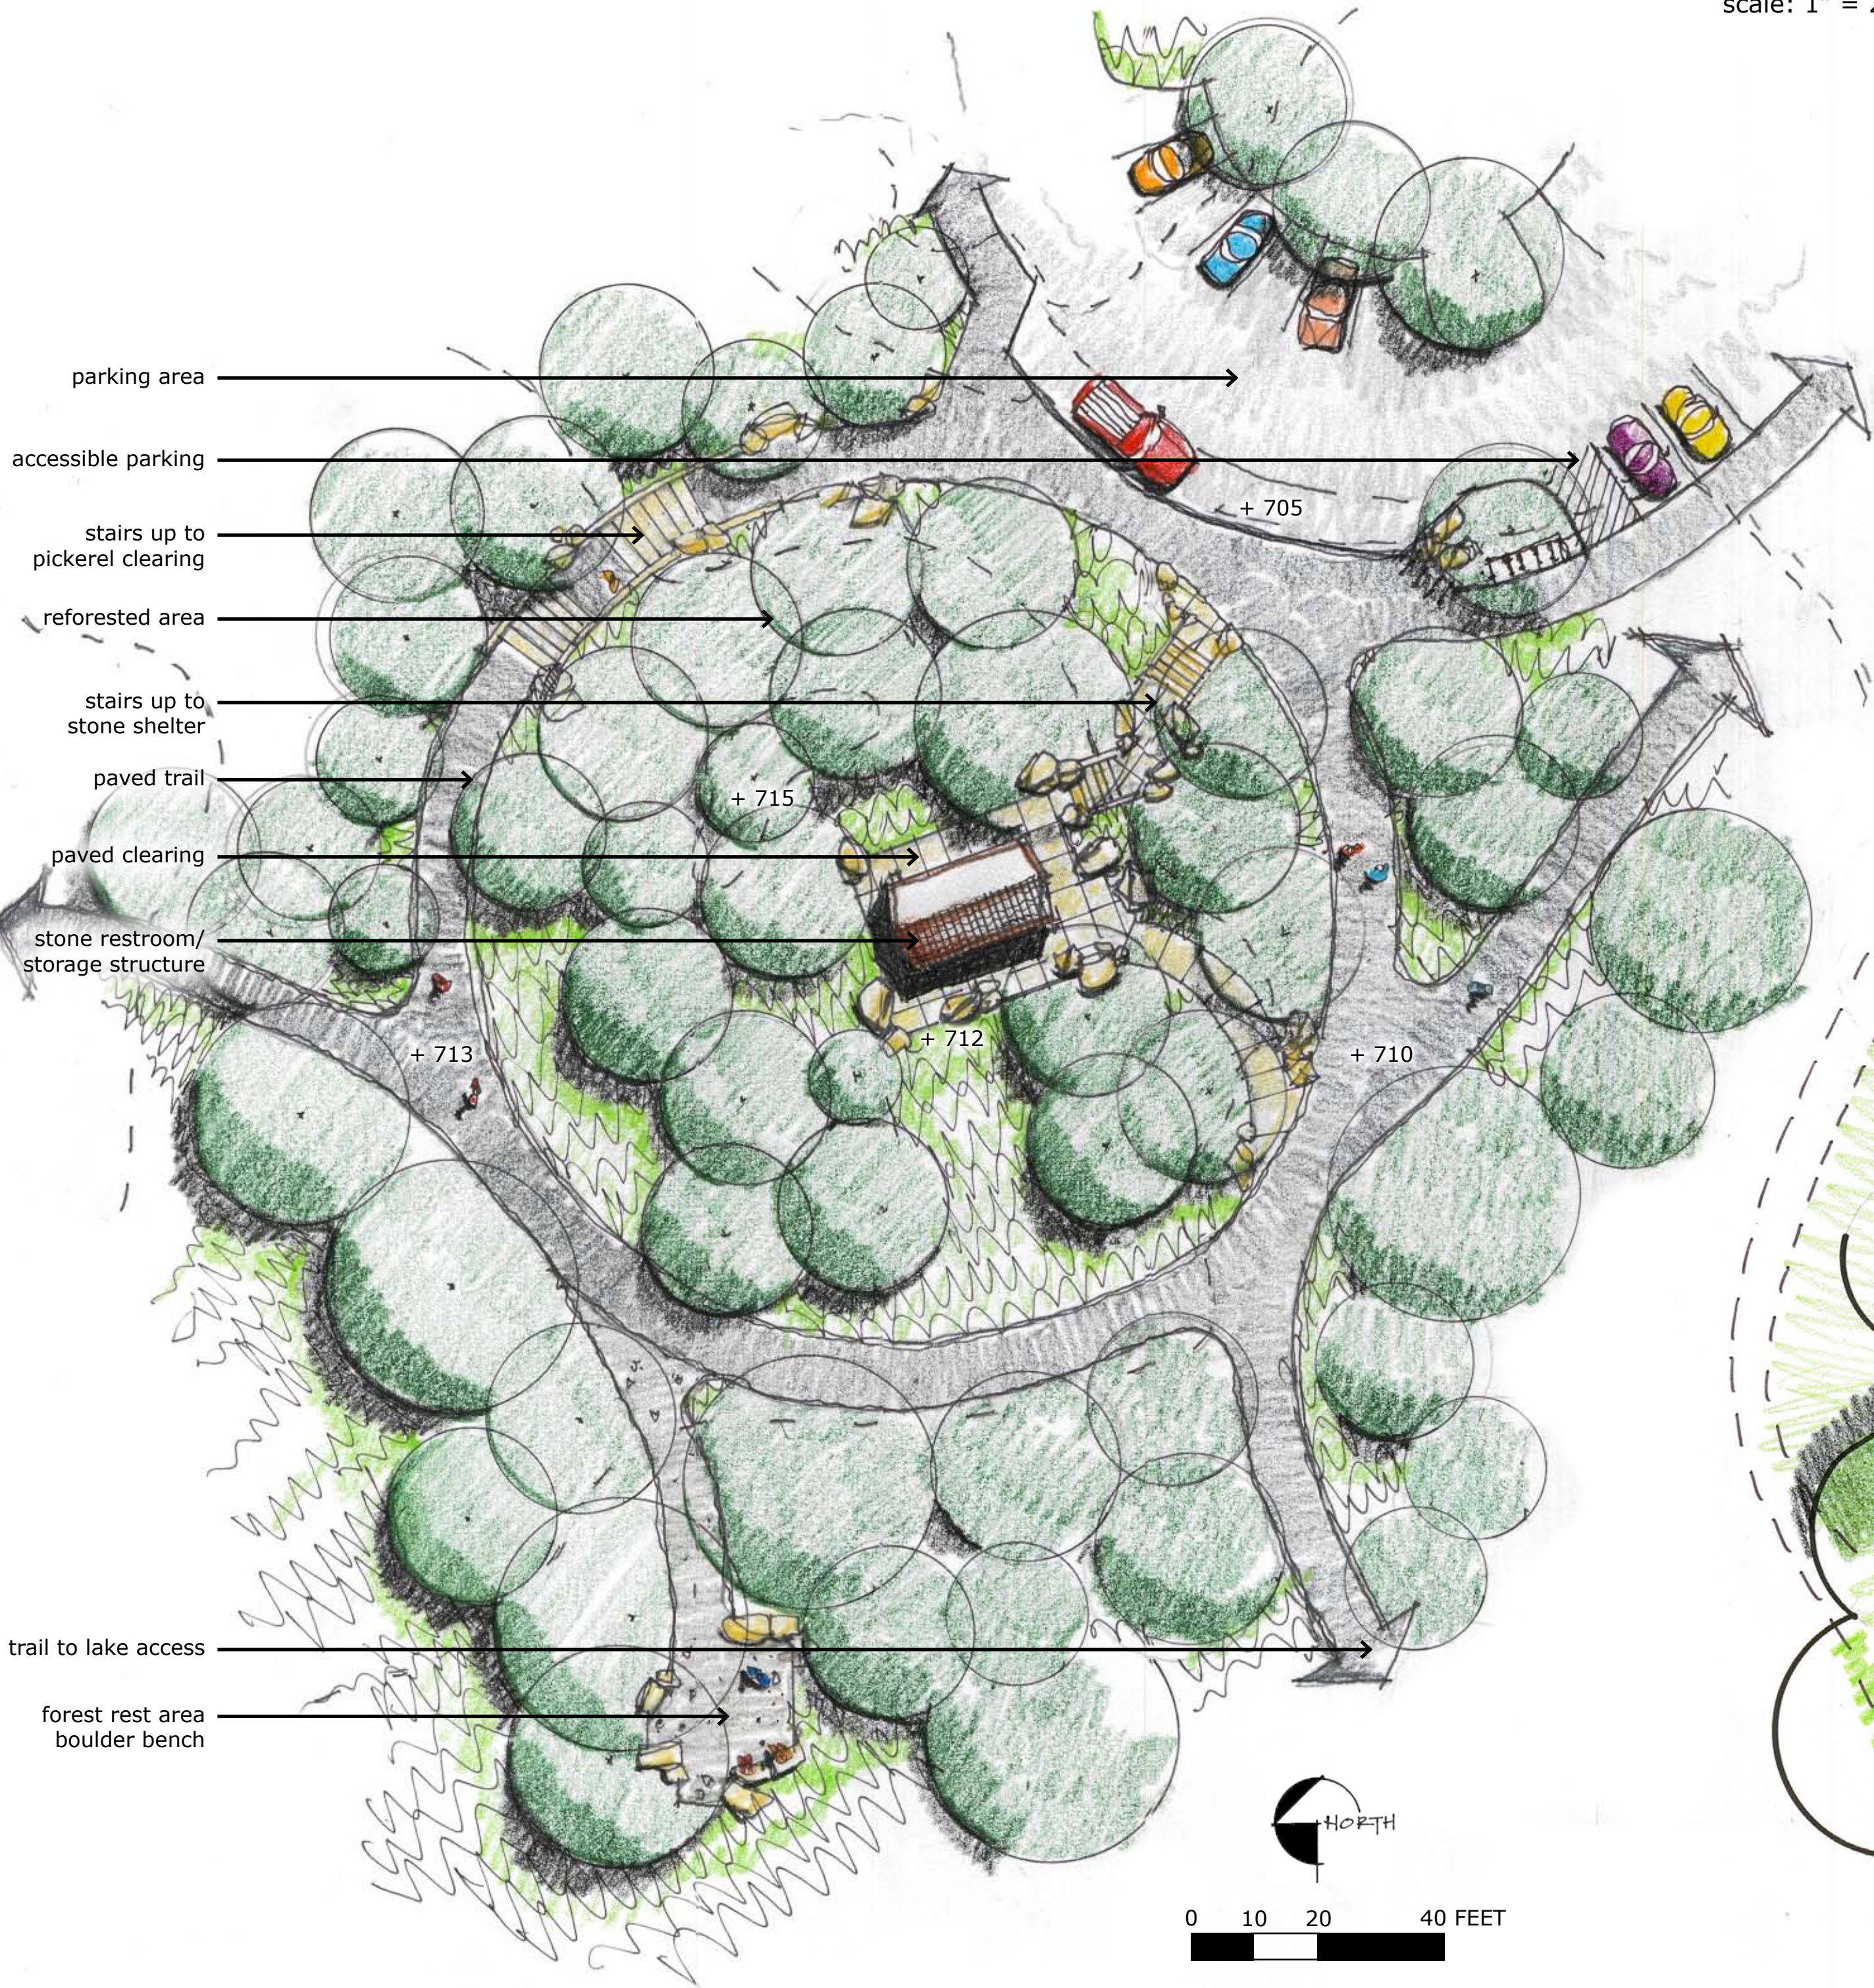

steel six table shelter area plan

scale: 1" = 20'-0"

