



2/5

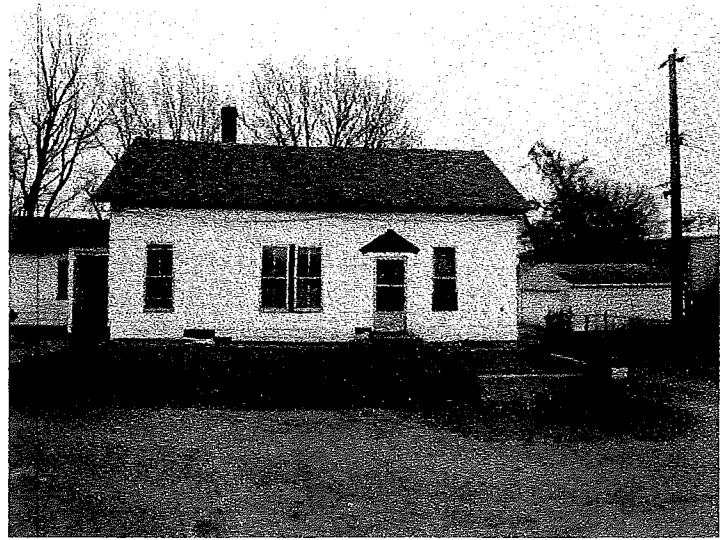

EXISTING

CONTRACTOR SHALL VERIFY ALL CONDITIONS AND DIMENSIONS AT THE JOB SITE AND NOTIFY THE DESIGNER OF ANY DIMENSIONAL ERRORS, OMISSIONS OR DISCREPANCIES BEFORE BEGINNING OR FABRICATING ANY WORK.

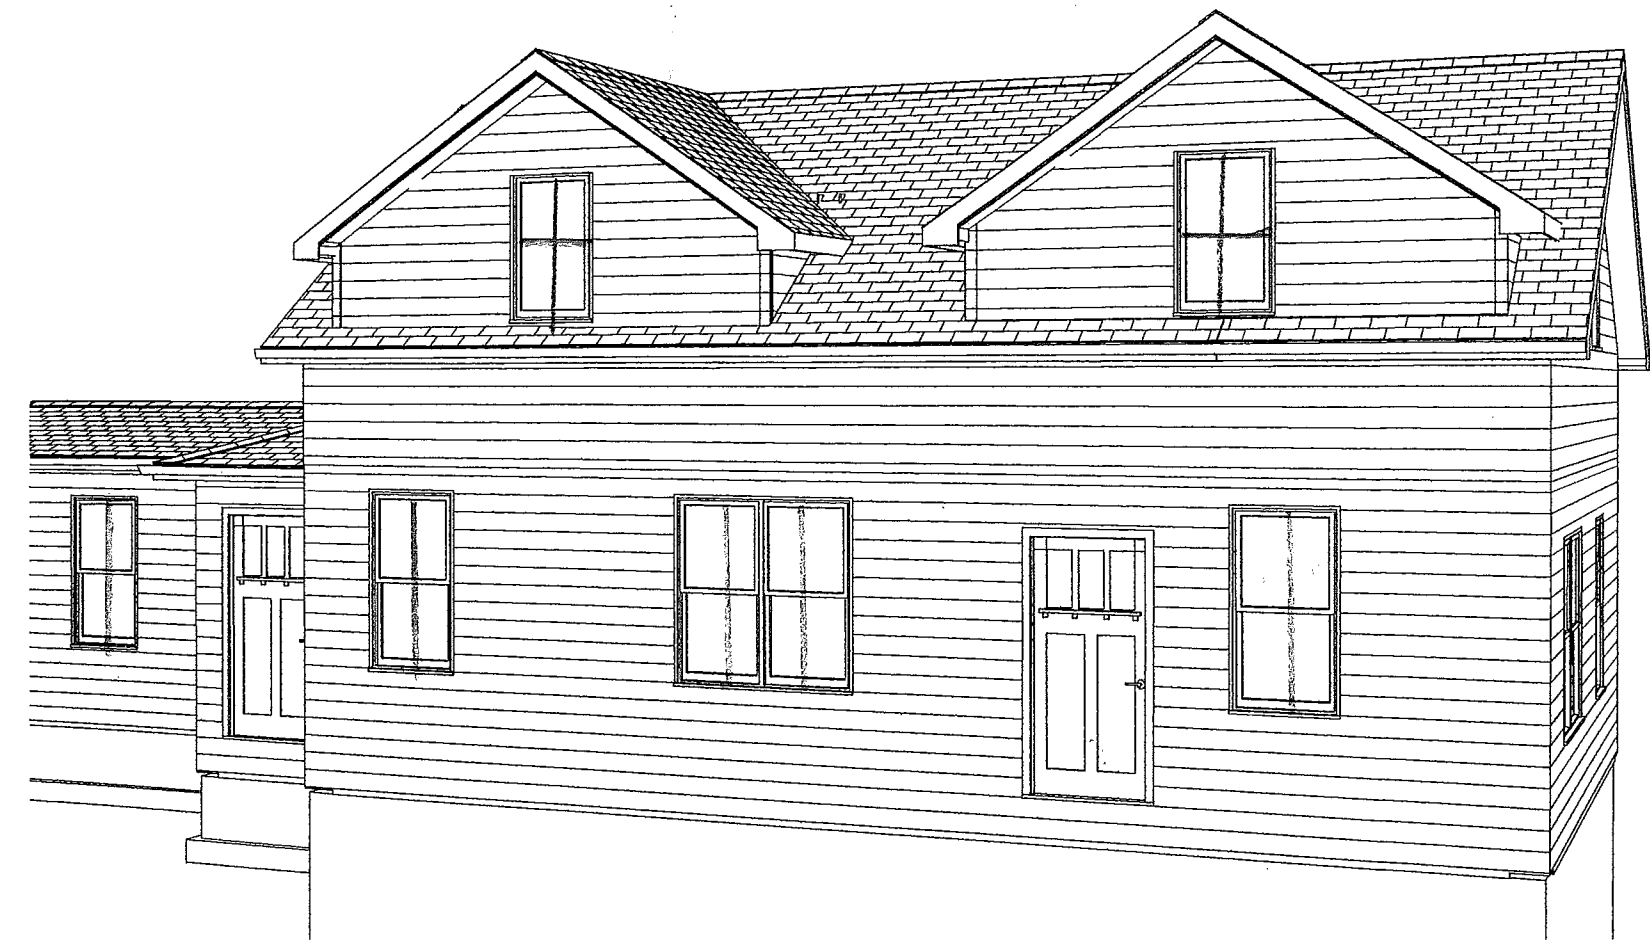

NOTE: ALL EXISTING WINDOW AND DOOR OPENINGS TO REMAIN.

PROPOSED
NO SCALE


GENERAL CONSTRUCTION NOTES:
 ALL DIMENSIONS TAKEN STUD TO STUD U.N.O.
 ALL WRITTEN DIMENSIONS SHALL HAVE PRECEDENCE OVER SCALED DRAWINGS
 ALL DIMENSIONS & CONDITIONS TO BE VERIFIED BY GENERAL CONTRACTOR
 ALL STRUCTURAL COMPONENTS & CONNECTIONS TO BE ENGINEERED BY SUPPLIER
 ALL HEADERS TO BE (2) 2" X 10" U.N.O.
 ALL ANGLES TO BE 45 DEGREES U.N.O.

THIS DOCUMENT IS THE PROPERTY OF
 STEVE MOWRY
 ANY DUPLICATION OR USE IS STRICTLY
 PROHIBITED WITHOUT EXPRESS WRITTEN
 CONSENT. NO REPRESENTATION OR
 WARRANTY IS MADE AS TO THE DESIGN OR
 DRAFTING. ALL DIMENSIONS AND
 STRUCTURAL DETAILS MUST BE VERIFIED
 PRIOR TO CONSTRUCTION.

REVISIONS

NO.	DATE	SHEET	BY


NAME: STEVE MOWRY
 ADDRESS: 738 BEECH ST.
 ST. PAUL MN 55106
 651-221-0011

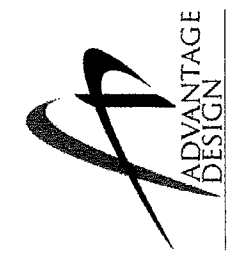

PROJECT SCOPE:
 WHOLE HOUSE REMODEL
 (4) DORMER ADDITIONS

DRAWN BY:
 B.P.
 FILE NAME:
 CONSTRUCTION PLAN
 DATE: 2/5/2014
 JOB NO.
 SHEET 1 OF 5


2/5

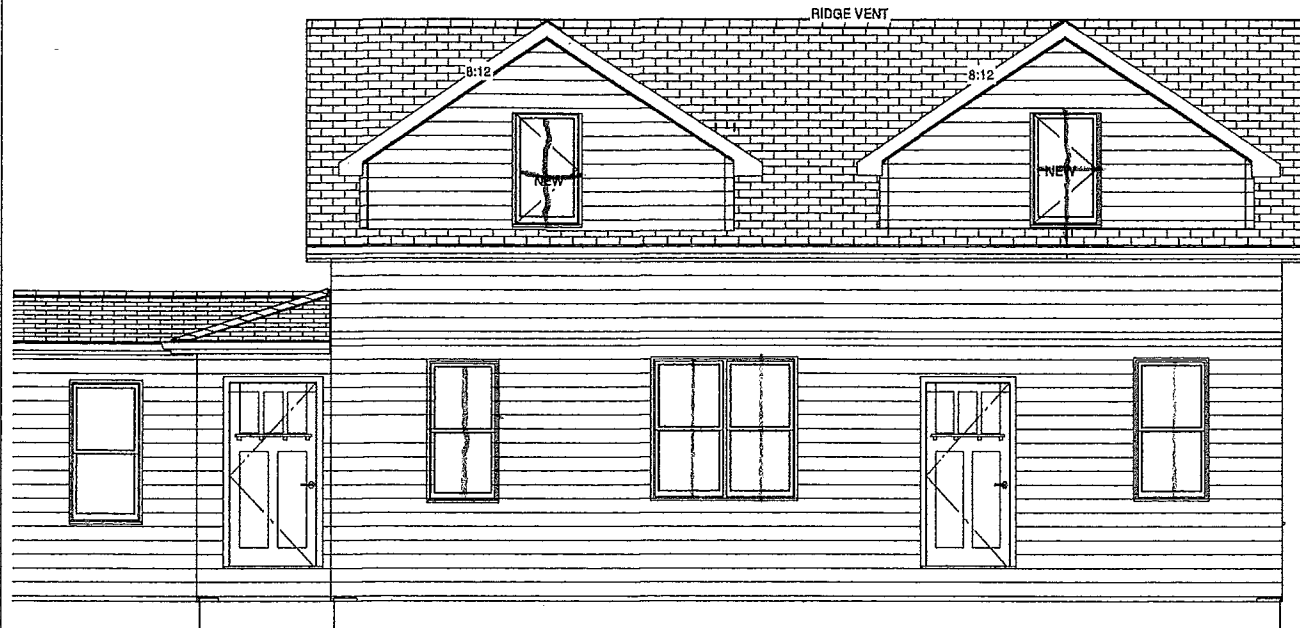

WEST ELEVATION
SCALE: 1/4" = 1'



SOUTH ELEVATION
SCALE: 1/4" = 1'

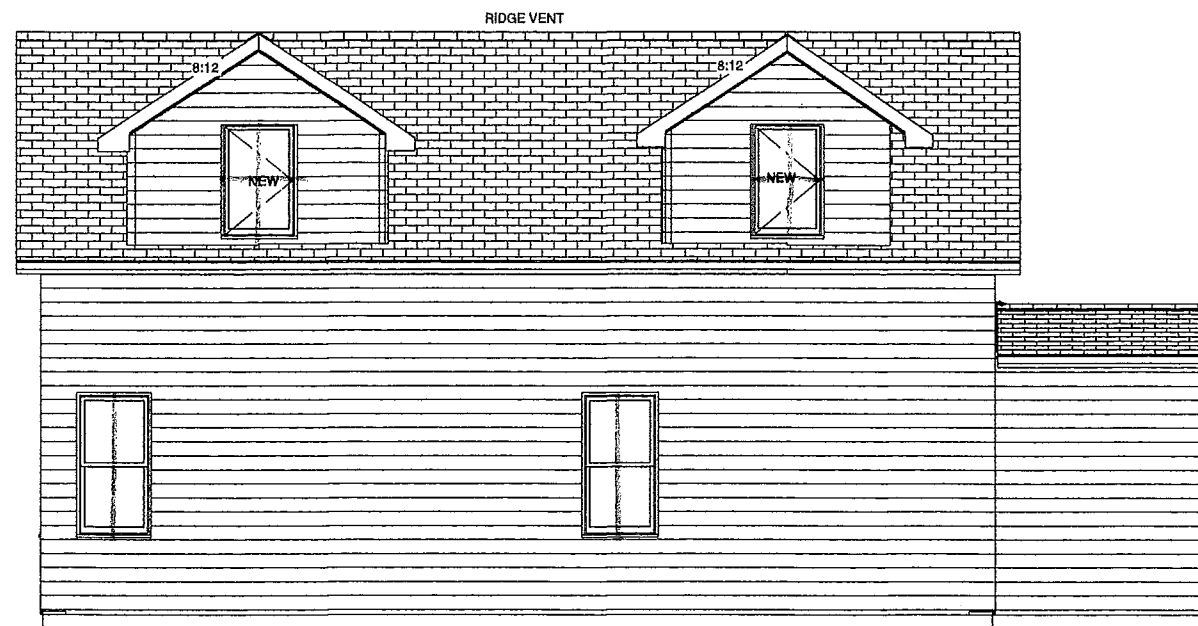

EAST ELEVATION
SCALE: 1/4" = 1'



THIS DOCUMENT IS THE PROPERTY OF
STEVE MOWRY
ANY DUPLICATION OR USE IS STRICTLY
PROHIBITED WITHOUT EXPRESS WRITTEN
CONSENT. NO REPRESENTATION OR
WARRANTY IS MADE AS TO THE DESIGN OR
DRAFTING. ALL DIMENSIONS AND
STRUCTURAL DETAILS MUST BE VERIFIED
PRIOR TO CONSTRUCTION.

REVISIONS		
NO.	DATE	SHEET BY:

SALES: _____


NAME: **STEVE MOWRY**
ADDRESS: 738 BEECH ST.
ST. PAUL MN 55106
651-221-0011




PROJECT SCOPE:
WHOLE HOUSE REMODEL
(4) DORMER ADDITIONS

DRAWN BY:
B.P.
FILE NAME:
CONSTRUCTION PLAN
DATE: 2/5/2014
JOB NO.
SHEET **2** OF **5**

2/5

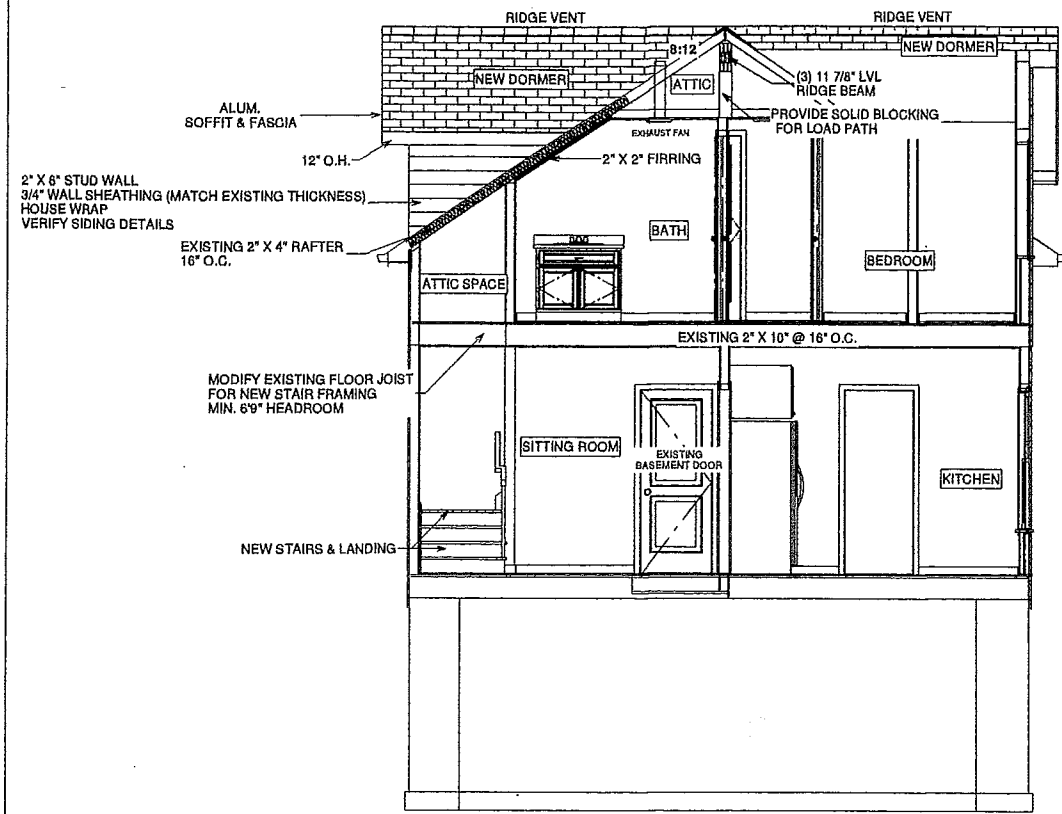


SECTION A-1
SCALE: 1/4" = 1'

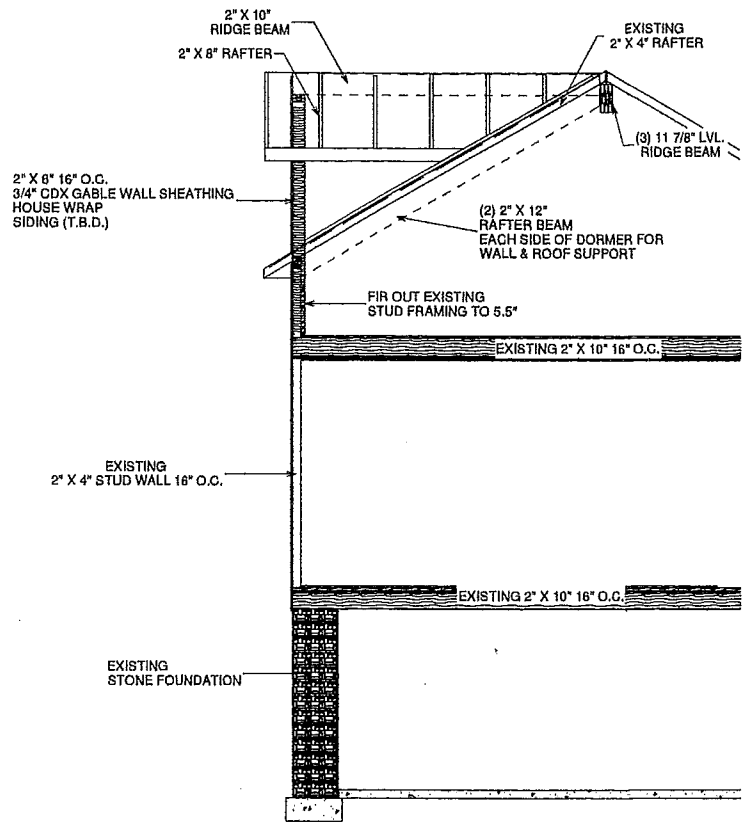


TYP. DORMER FRAMING
SCALE: 1/4" = 1'

CABINETRY NOTE:
ALL CABINET ELEVATIONS & VIEWS ARE CONCEPTUAL ONLY,
PLEASE REFER TO CABINET MFG. OR SUPPLIER FOR ACTUAL
SHOP DRAWINGS AND FINAL DESIGN.

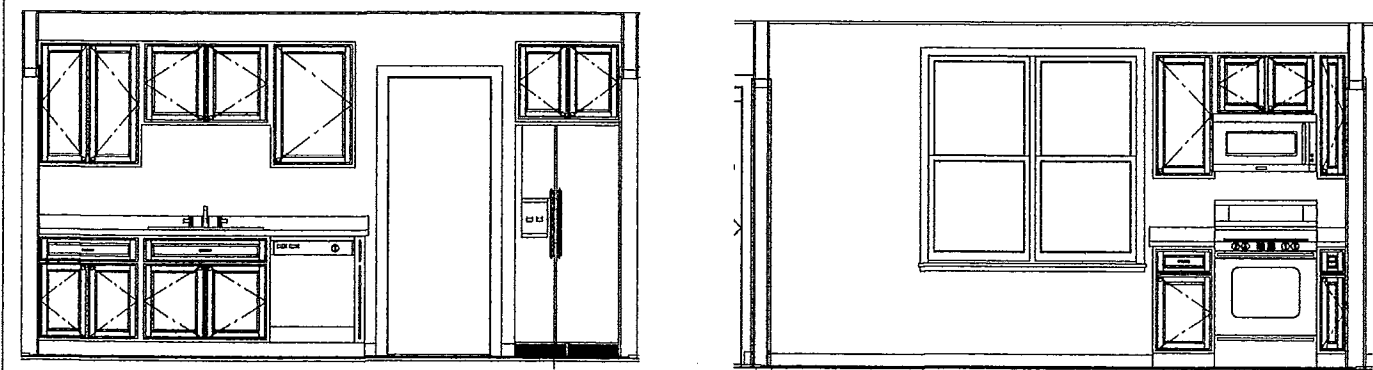

KITCHEN CABINET ELEVATIONS
SCALE: 3/8" = 1'

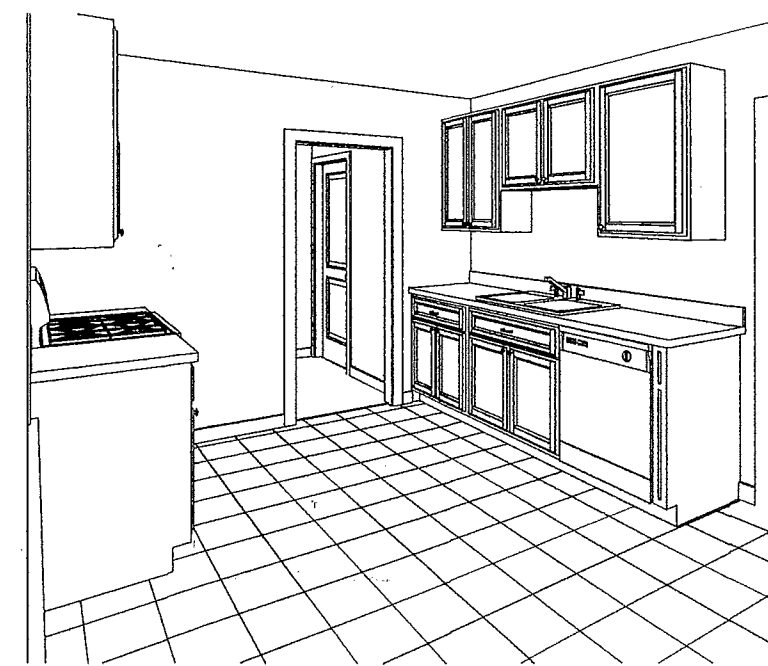

THIS DOCUMENT IS THE PROPERTY OF
STEVE MOWRY
ANY DUPLICATION OR USE IS STRICTLY
PROHIBITED WITHOUT EXPRESS WRITTEN
CONSENT. NO REPRESENTATION OR
WARRANTY IS MADE AS TO THE DESIGN OR
DRAFTING. ALL DIMENSIONS AND
STRUCTURAL DETAILS MUST BE VERIFIED
PRIOR TO CONSTRUCTION.

REVISIONS

NO.	DATE	SHEET	BY:

SALES:

NAME: **STEVE MOWRY**
ADDRESS: 738 BEECH ST.
ST. PAUL, MN 55106
651-221-0011



PROJECT SCOPE:
WHOLE HOUSE REMODEL
(4) DORMER ADDITIONS

DRAWN BY:
B.P.


FILE NAME:
CONSTRUCTION PLAN

DATE: 2/5/2014


JOB NO.

SHEET **3** OF **5**


2/5

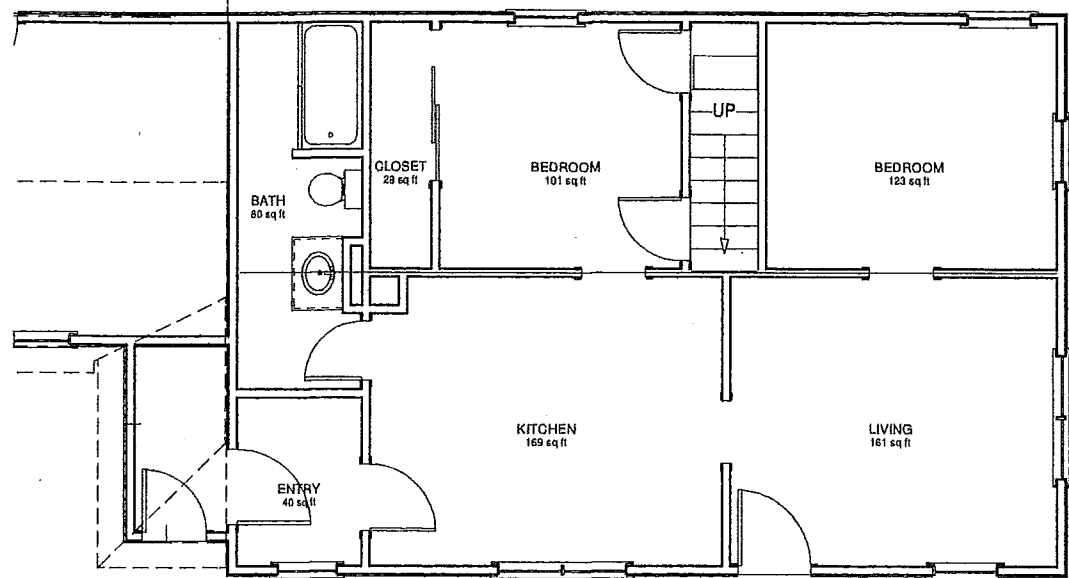


**EXISTING MAIN FLOOR
NO SCALE**

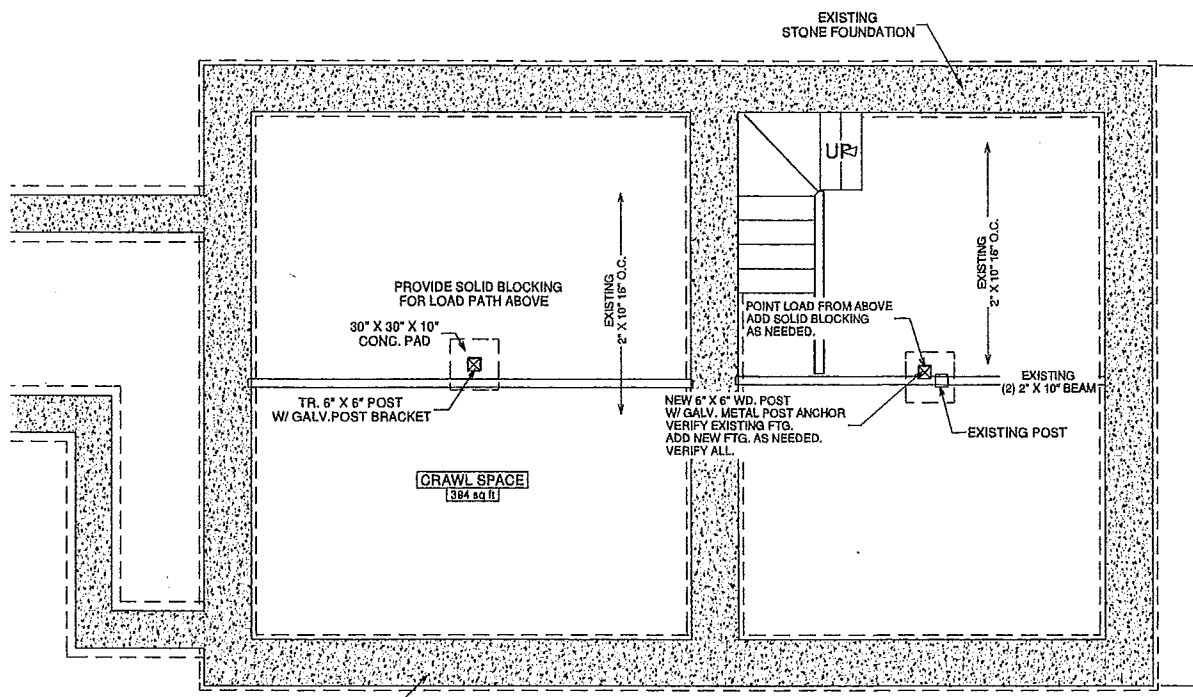

**FOUNDATION/BASEMENT PLAN
SCALE: 1/4" = 1'**

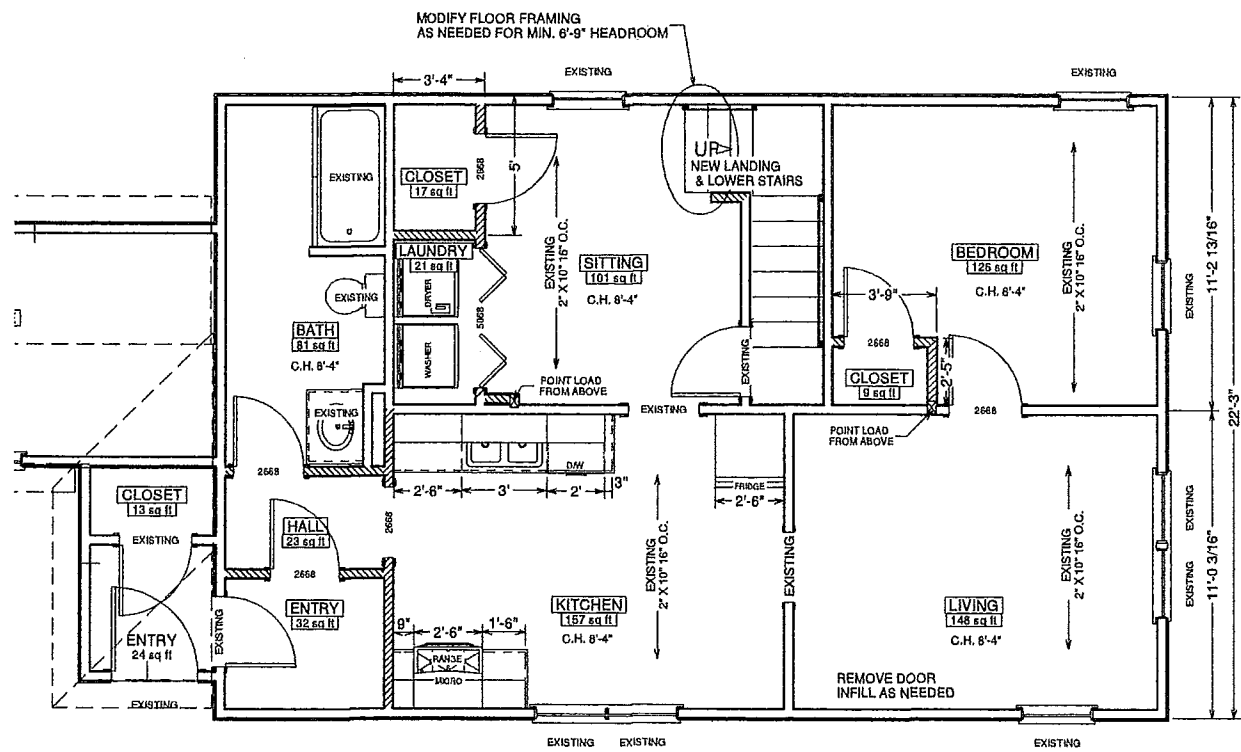

**MAIN LEVEL
SCALE: 1/4" = 1'**

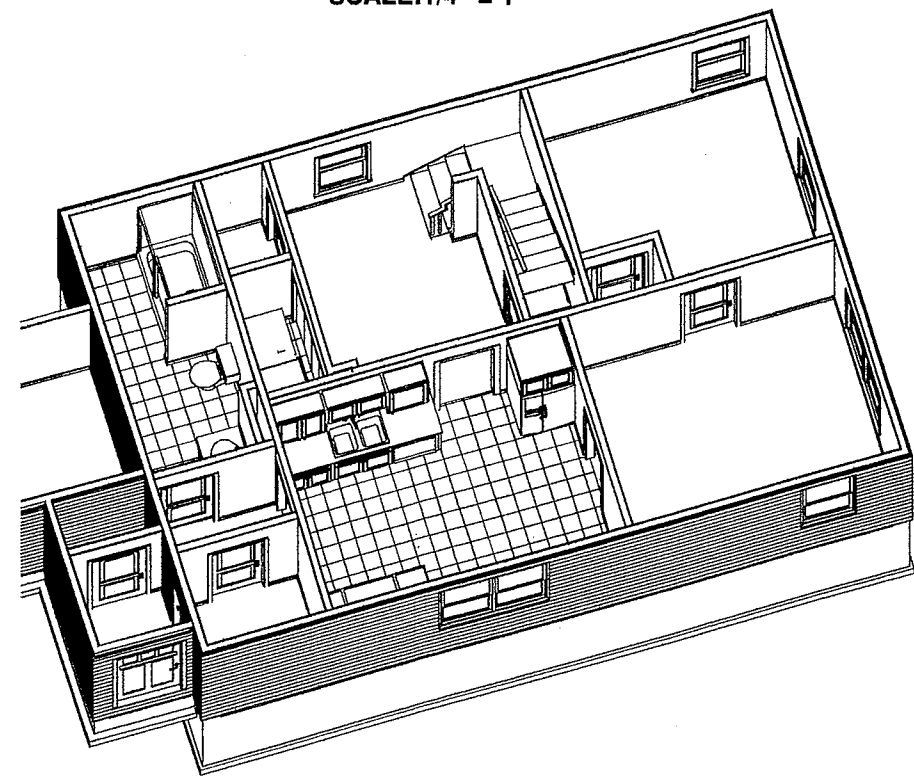

NOTE: ANY PERSPECTIVE VIEWS SHOWN ARE NOT TO SCALE AND ARE FOR REFERENCE ONLY. VERIFY ALL FINAL DETAILS WITH OWNER/BUILDER.

THIS DOCUMENT IS THE PROPERTY OF
STEVE MOWRY
ANY DUPLICATION OR USE IS STRICTLY
PROHIBITED WITHOUT EXPRESS WRITTEN
CONSENT. NO REPRESENTATION OR
WARRANTY IS MADE AS TO THE DESIGN OR
DRAFTING. ALL DIMENSIONS AND
STRUCTURAL DETAILS MUST BE VERIFIED
PRIOR TO CONSTRUCTION.

REVISIONS

NO.	DATE	SHEET	BY:

SALES:


NAME: **STEVE MOWRY**
ADDRESS: **738 BEECH ST.
ST. PAUL MN 55106**
651-221-0011




PROJECT SCOPE:
WHOLE HOUSE REMODEL
(4) DORMER ADDITIONS

DRAWN BY:
B.P.
FILE NAME:
CONSTRUCTION PLAN
DATE: 2/5/2014
JOB NO.
SHEET **4** OF **5**


2/5

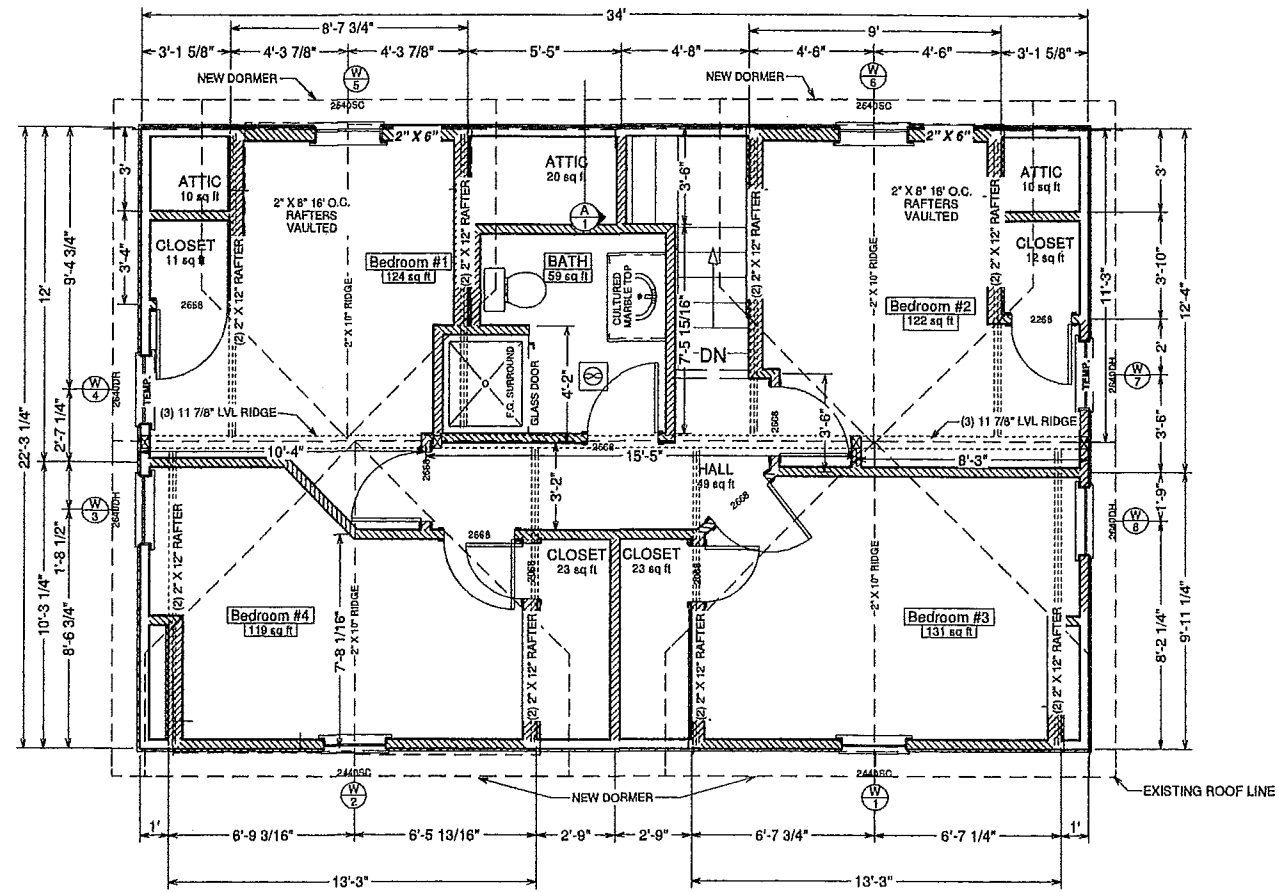


SECOND FLOOR
SCALE: 1/4" = 1'

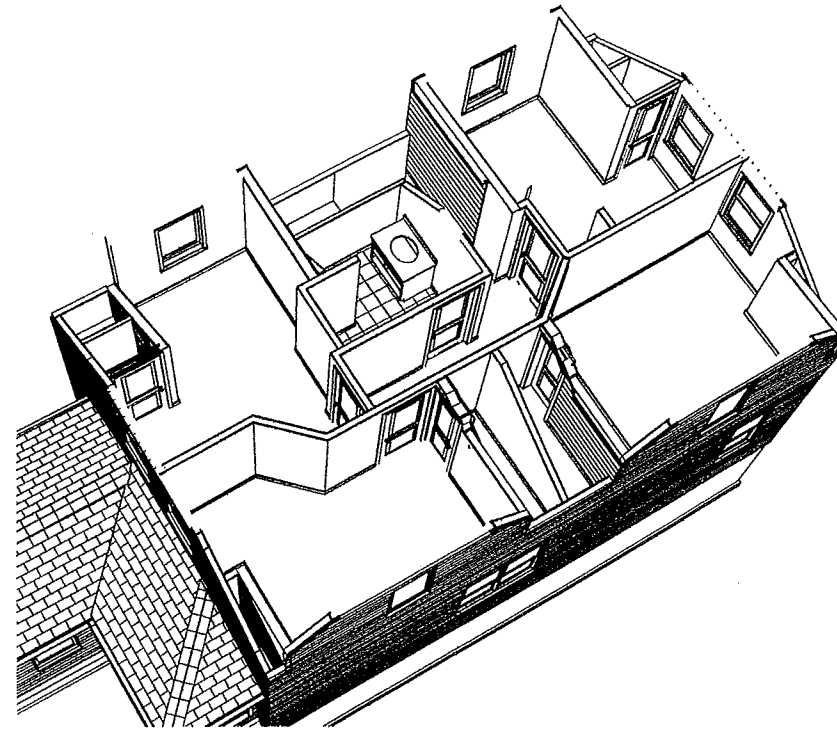

NOTE: ANY PERSPECTIVE VIEWS SHOWN ARE NOT TO SCALE AND ARE FOR REFERENCE ONLY. VERIFY ALL FINAL DETAILS WITH OWNER/BUILDER.

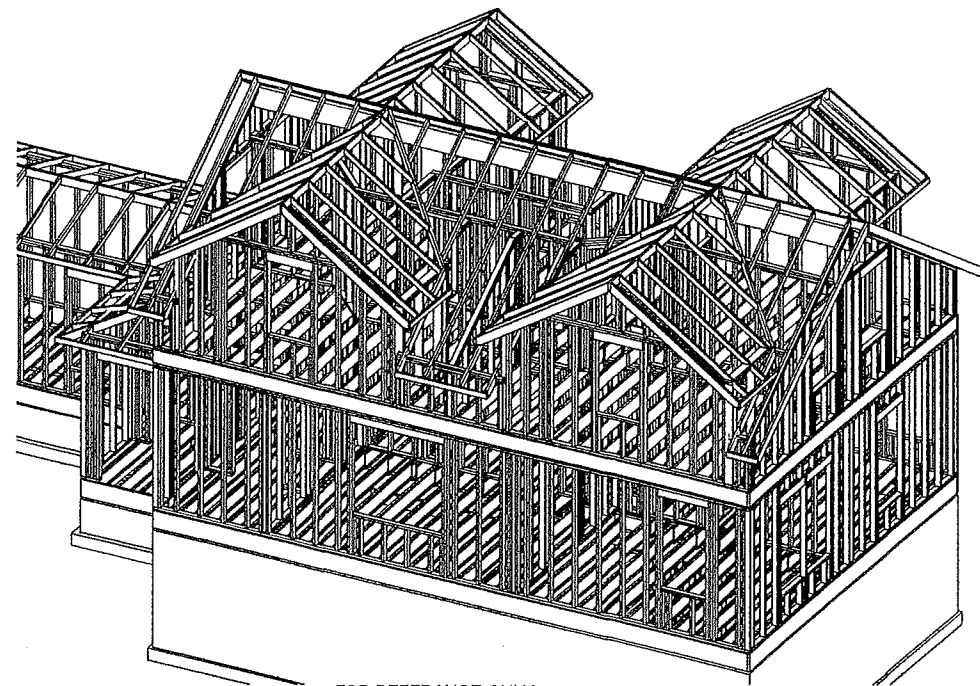

FOR REFERENCE ONLY
NOT TO SCALE

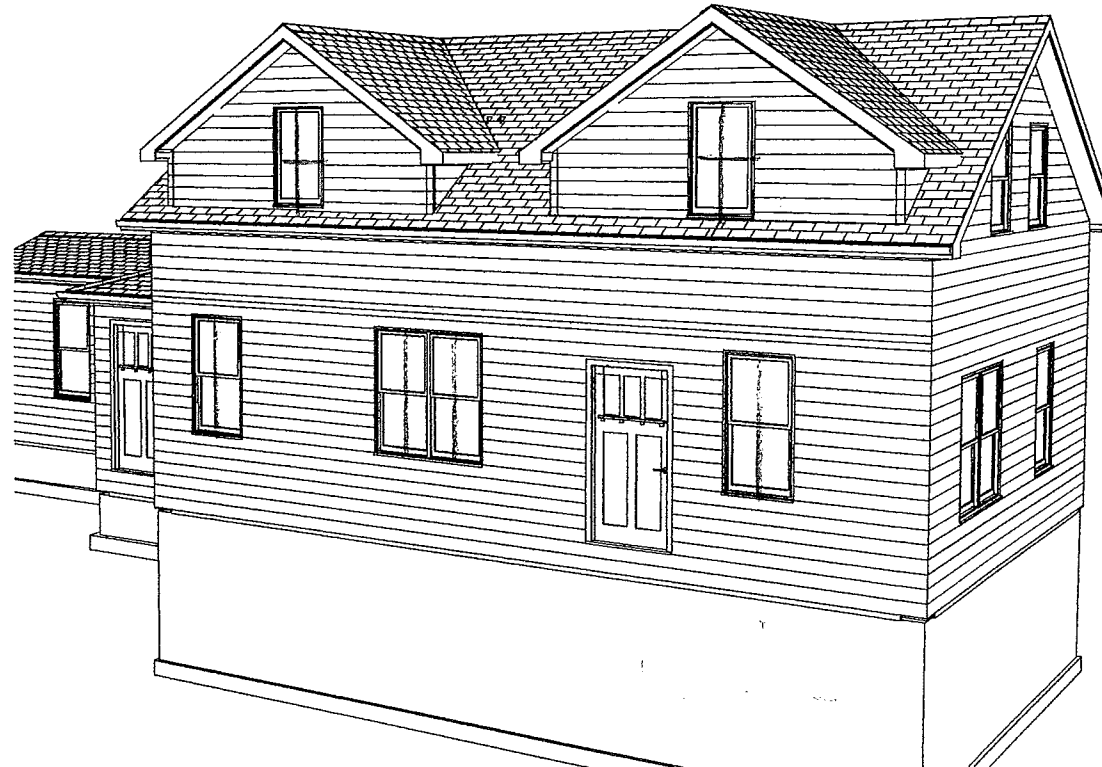

THIS DOCUMENT IS THE PROPERTY OF
STEVE MOWRY
ANY DUPLICATION OR USE IS STRICTLY
PROHIBITED WITHOUT EXPRESS WRITTEN
CONSENT. NO REPRESENTATION OR
WARRANTY IS MADE AS TO THE DESIGN OR
DRAWING. ALL DIMENSIONS AND
STRUCTURAL DETAILS MUST BE VERIFIED
PRIOR TO CONSTRUCTION.

REVISIONS

NO.	DATE	SHEET	BY:

SALES:

NAME: **STEVE MOWRY**
ADDRESS: 738 BEECH ST.
ST. PAUL MN 55106
651-221-0011

PROJECT SCOPE:
WHOLE HOUSE REMODEL
(4) DORMER ADDITIONS

DRAWN BY:
B.P.
FILE NAME:
CONSTRUCTION PLAN
DATE: 2/5/2014
JOB NO.
SHEET **5** OF **5**

