



SEGMENTS

Jackson Street (11th Street to University Avenue)

9th Street/10th Street (Long Term)

9th Street/10th Street (Interim)


St. Peter Street (Option A) - One Lane Option

St. Peter Street (Option B) - Two Lane Option

Kellogg Boulevard

Minnesota Street

CONCEPTUAL DESIGN >> JACKSON STREET (11th STREET TO UNIVERSITY AVENUE)

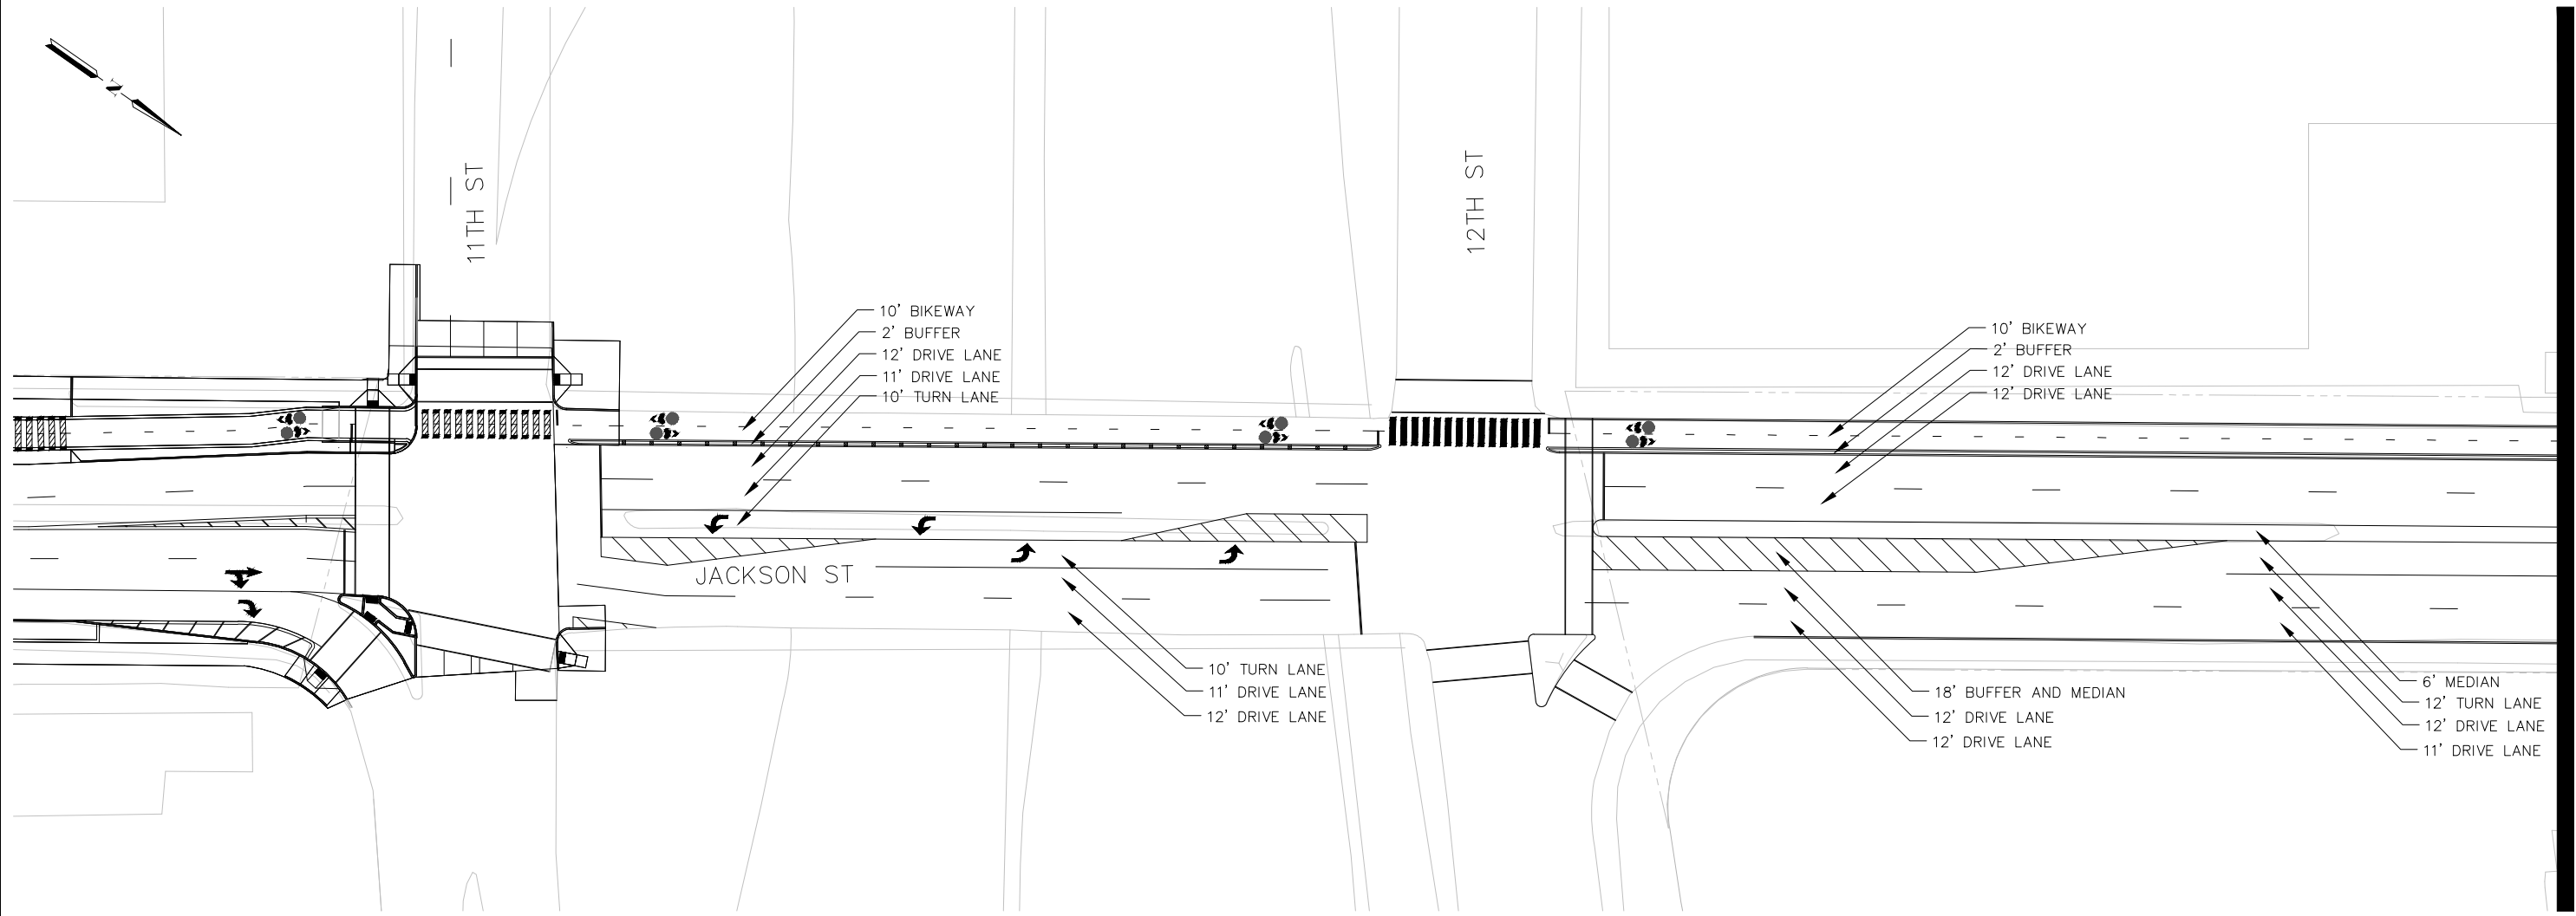

CONCEPT DESIGN PLANS
NOT FOR CONSTRUCTION

0' 30' 60'
SCALE: 1" = 60'

DESIGNED	SB
DGN CHECK	KCA
DRAWN	SB
DWG CHECK	KCA


TooleDesignGroup
212 3RD AVE N, SUITE 476, MINNEAPOLIS, MN 55401
PHONE: (612) 584-4284 FAX: (612) 927-2800
www.tooledesign.com

PREPARED FOR THE CITY OF SAINT PAUL, DEPARTMENT OF PUBLIC WORKS
CAPITAL CITY BIKEWAY CONCEPT DESIGN
JACKSON STREET CORRIDOR
11TH STREET TO UNIVERSITY AVENUE

PROJECT: CAPITAL CITY BIKEWAY
CAD DRAWING
NAME: H:\A000\A021 Jackson Street Reconstruction\CAD\Bike Loop Files\Plans\Jackson_11thtoUniversity.dwg
DATE: 06/08/16 SHEET NO. 1 OF 2 SHEETS



MATCHLINE - SHEET 1

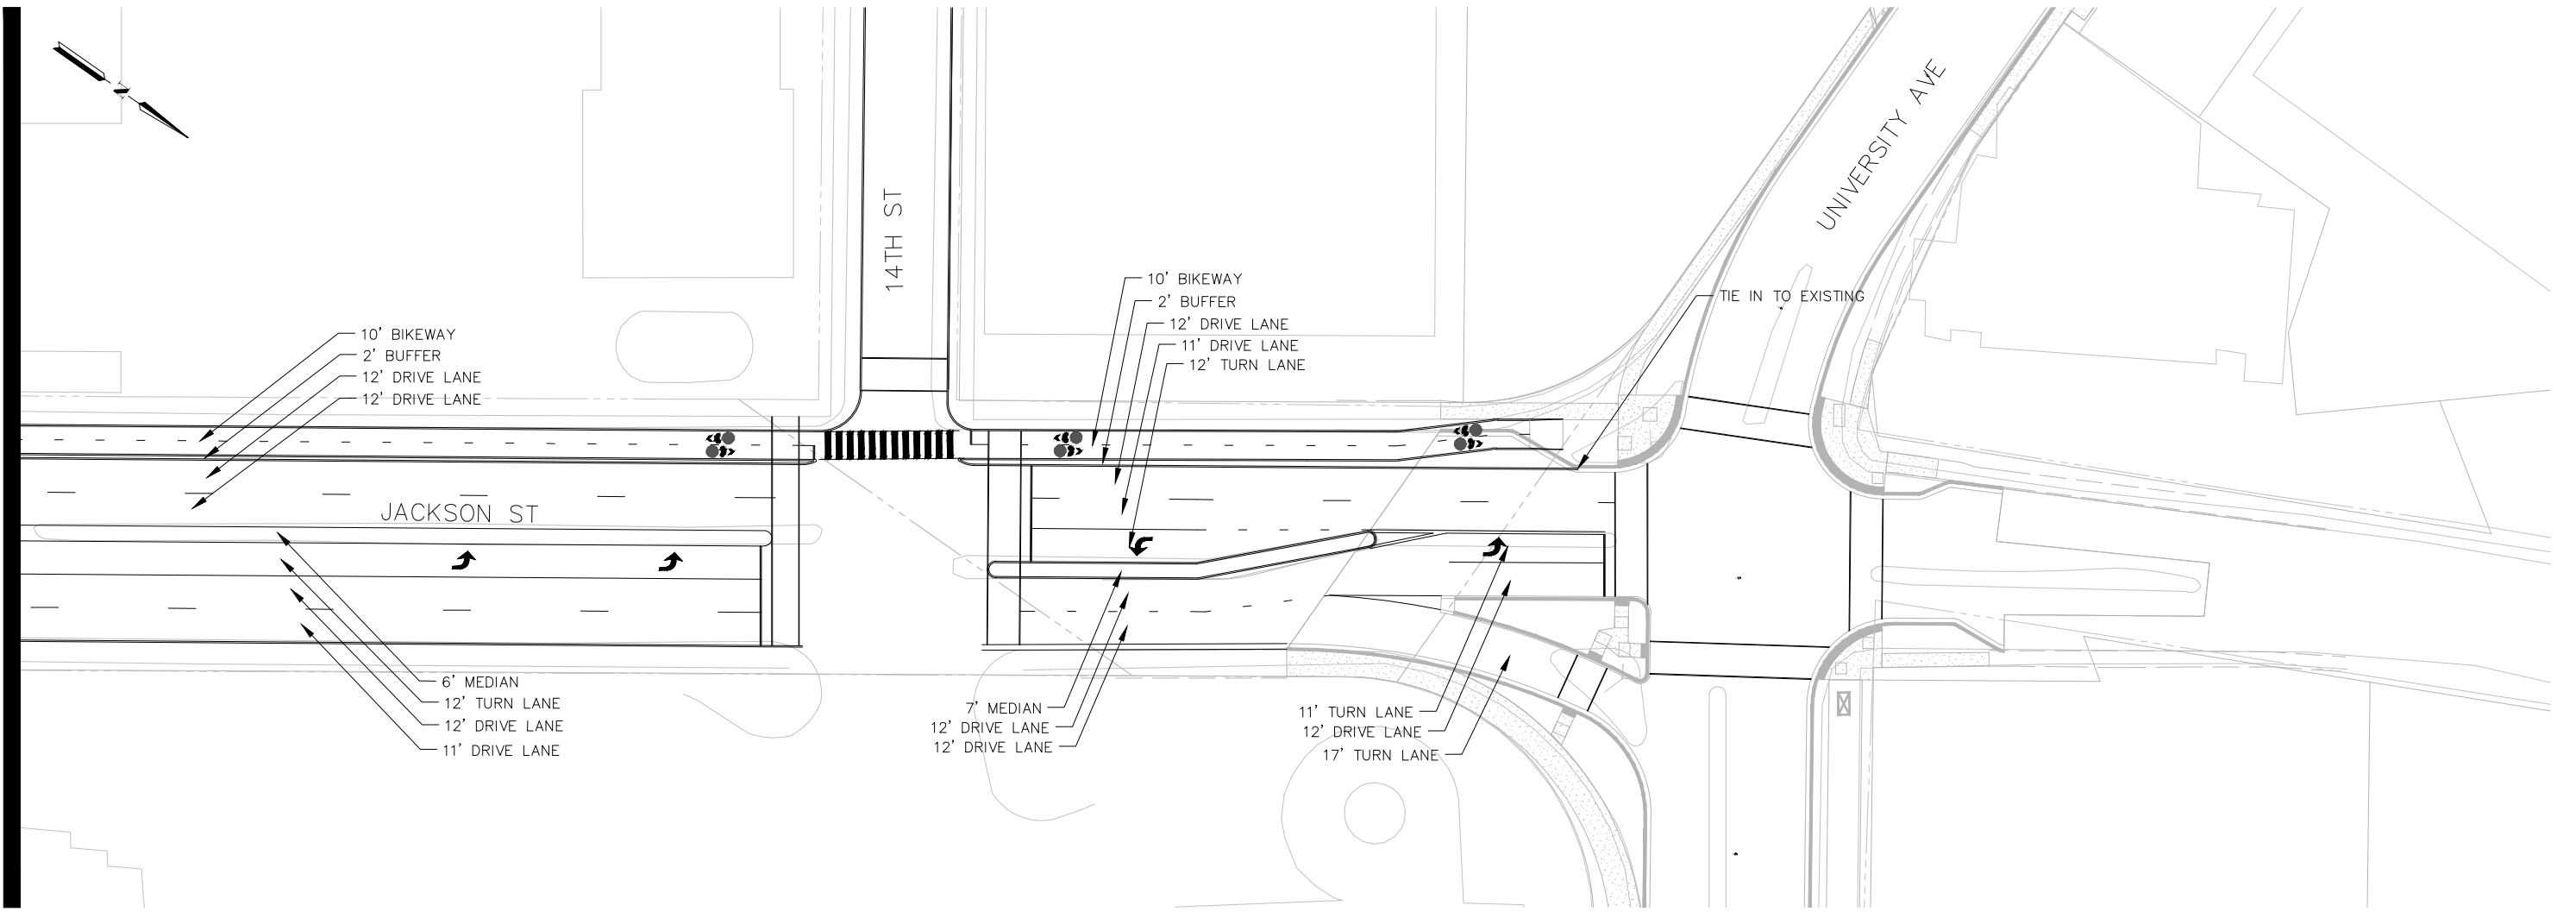

CONCEPT DESIGN PLANS
NOT FOR CONSTRUCTION

0' 30' 60'
SCALE: 1" = 60'

	DESIGNED	SB
	DGN CHECK	KCA
	DRAWN	SB
	DWG CHECK	KCA


Toole Design Group
 212 3RD AVE N, SUITE 476, MINNEAPOLIS, MN 55401
 PHONE: (612) 584-4284 FAX: (612) 927-2800
 www.tooledesign.com

PREPARED FOR THE CITY OF SAINT PAUL, DEPARTMENT OF PUBLIC WORKS
 CAPITAL CITY BIKEWAY CONCEPT DESIGN
 JACKSON STREET CORRIDOR
 11TH STREET TO UNIVERSITY AVENUE


PROJECT: CAPITAL CITY BIKEWAY	
CAD DRAWING	
NAME: H:\A000\A021 Jackson Street Reconstruction\CAD\Bike Loop Files\Plans\Jackson_11thtoUniversity.dwg	
DATE: 06/08/16	SHEET NO. 2 OF 2 SHEETS



CONCEPTUAL DESIGN >> 9TH STREET / 10TH STREET (LONG TERM)

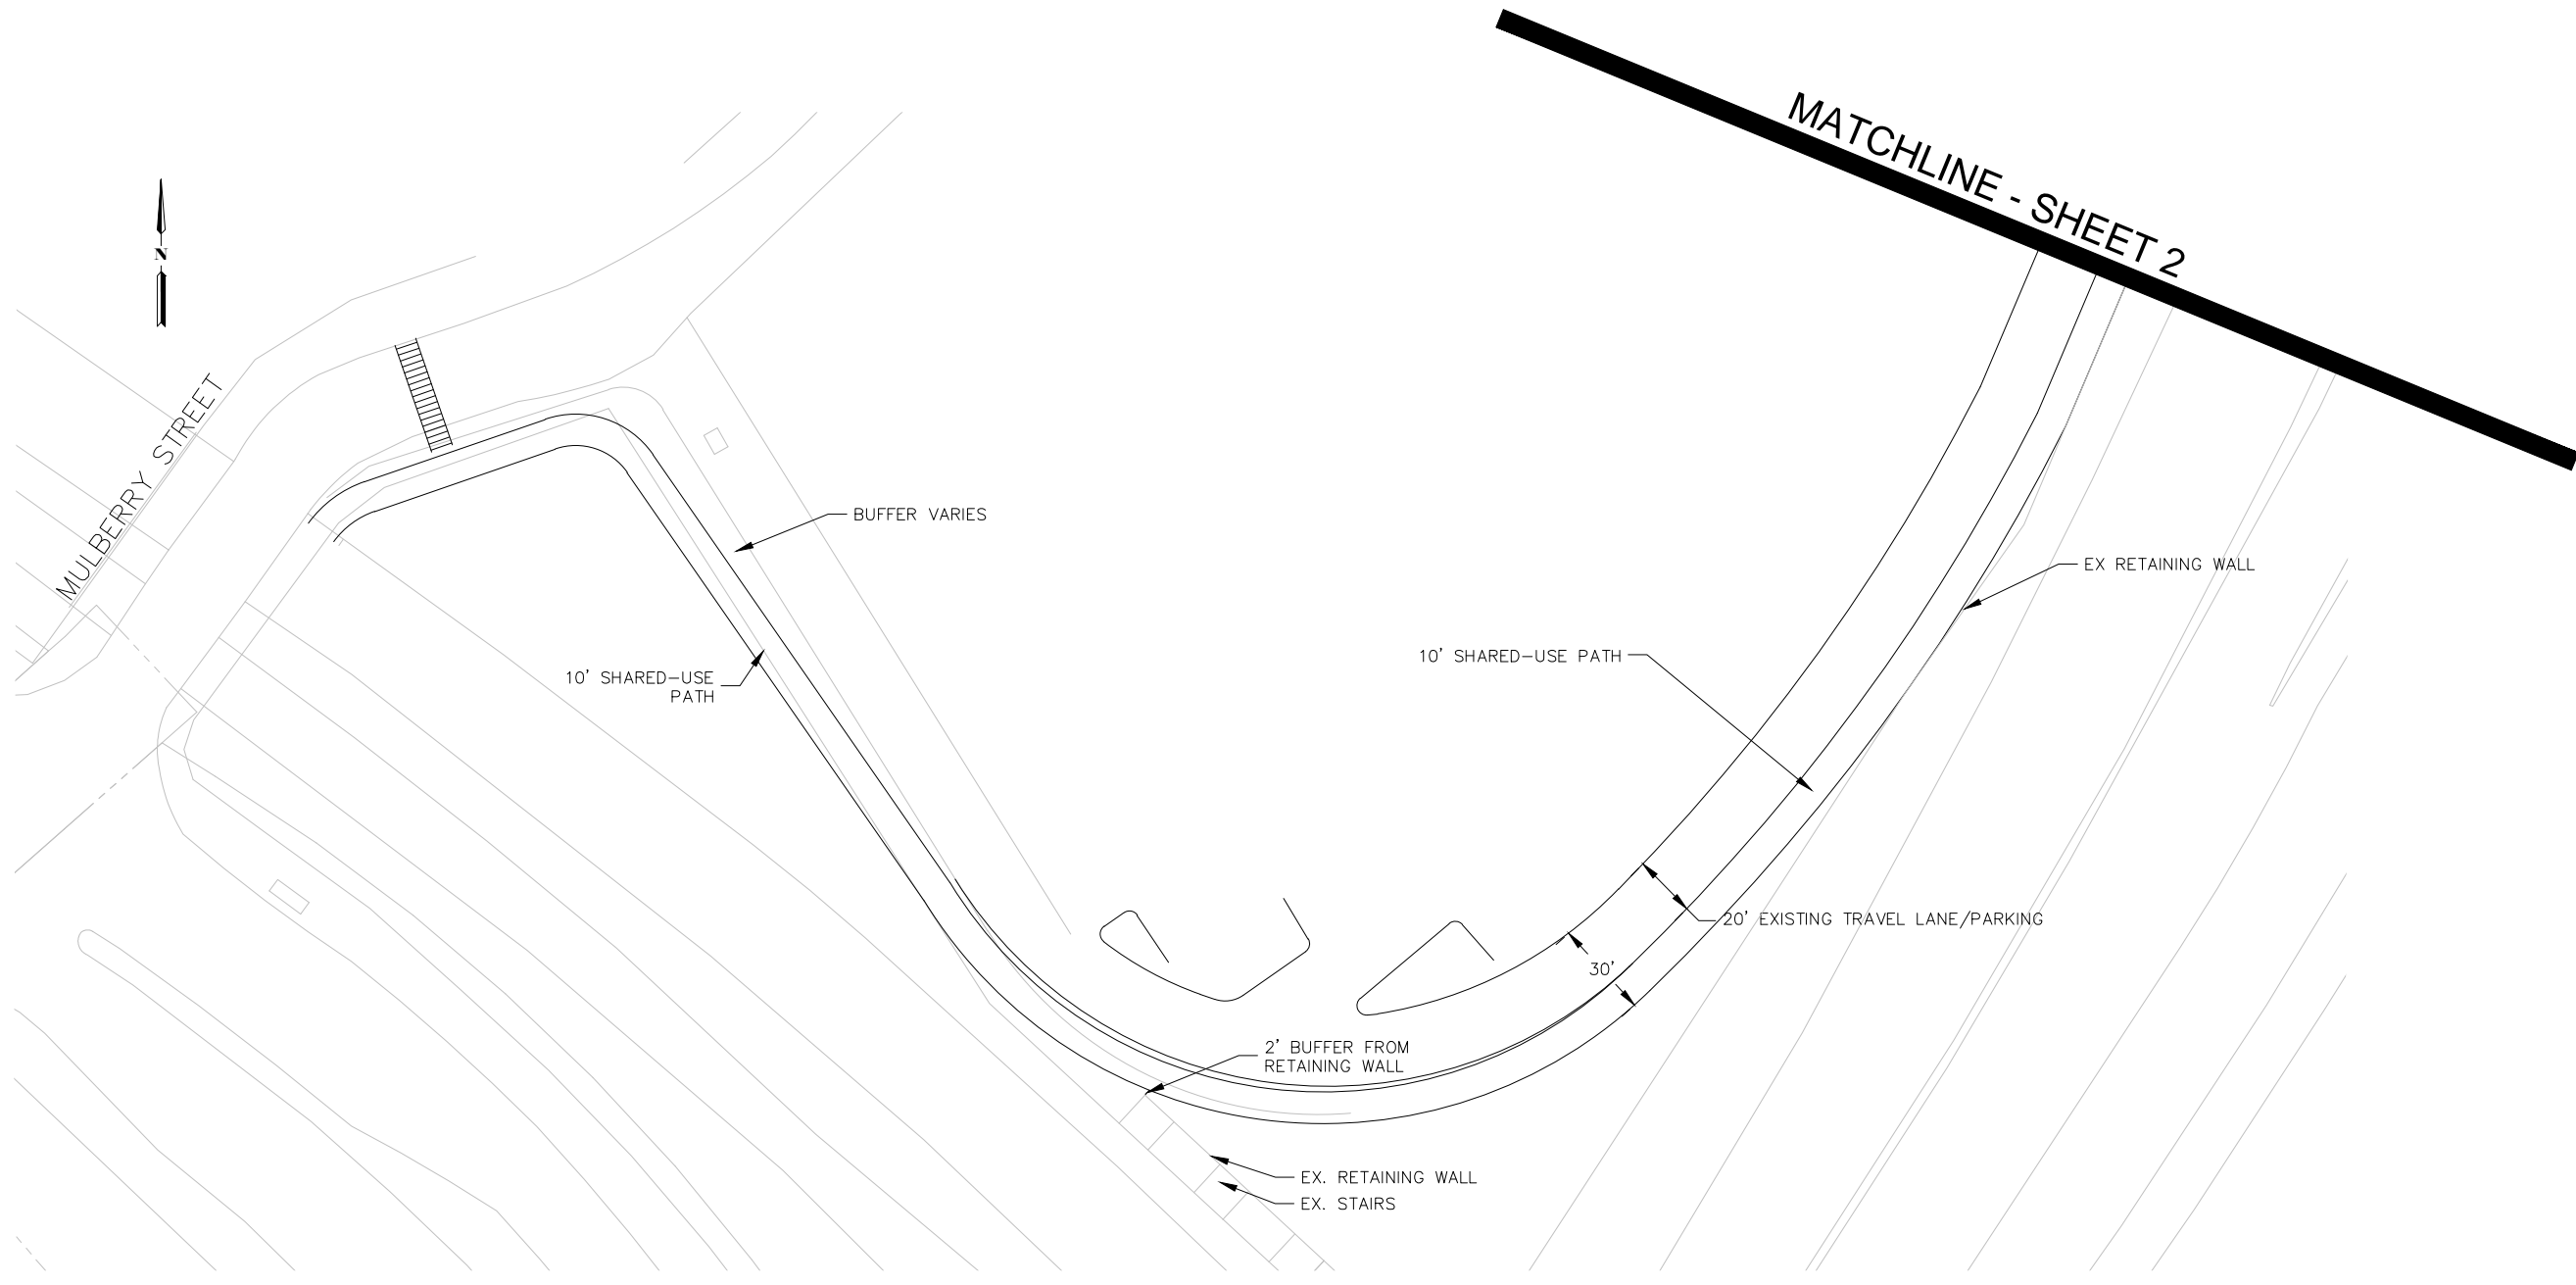

CONCEPT DESIGN PLANS
NOT FOR CONSTRUCTION

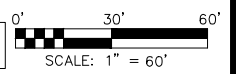


	DESIGNED	SDB
	DGN CHECK	KCA
	DRAWN	SDB
	DWG CHECK	KCA

212 3RD AVE N, SUITE 476, MINNEAPOLIS, MN 55401
 PHONE: (612) 554-4094 FAX: (301) 927-2800
 www.tooledesign.com

PREPARED FOR THE CITY OF SAINT PAUL, DEPARTMENT OF PUBLIC WORKS
 CAPITAL CITY BIKEWAY CONCEPT DESIGN
 9TH STREET/10TH STREET CORRIDOR (LONG TERM)
 KELLOGG BOULEVARD TO BROADWAY STREET

PROJECT: CAPITAL CITY BIKEWAY	
CAD DRAWING H: \A000\A021 Jackson Street Reconstruction\CAD\Bike Loop	
NAME: Files\Plans\9th10thSouth.dwg	
DATE: 06/08/16	SHEET NO. 1 OF 6 SHEETS



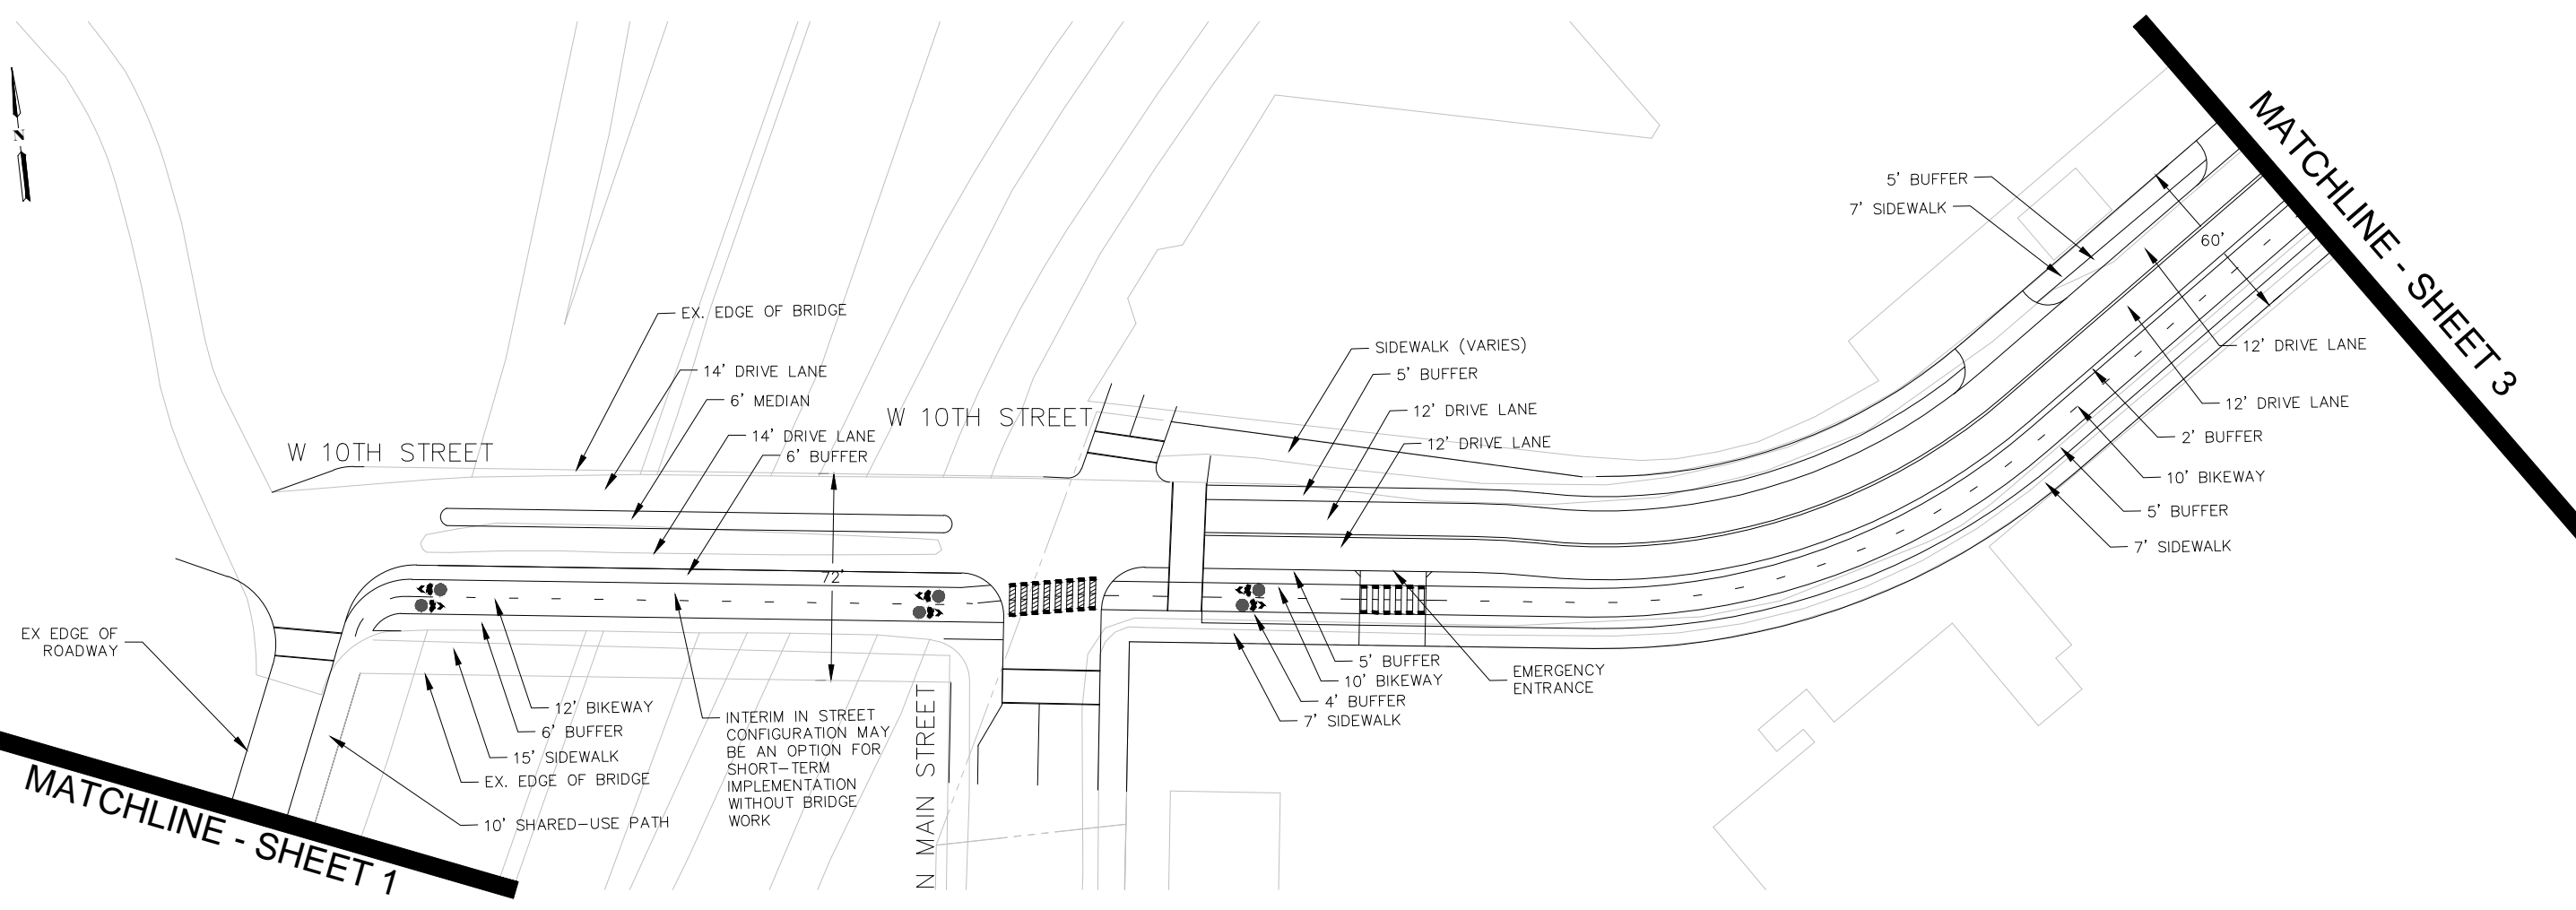

MATCHLINE - SHEET 1

MATCHLINE - SHEET 3

CONCEPT DESIGN PLANS
NOT FOR CONSTRUCTION

0' 30' 60'
SCALE: 1" = 60'

DESIGNED	SDB
DGN CHECK	KCA
DRAWN	SDB
DWG CHECK	KCA

TooleDesignGroup
 212 3RD AVE N, SUITE 476, MINNEAPOLIS, MN 55401
 PHONE: (612) 554-4094 FAX: (301) 927-2800
 www.tooledesign.com


PREPARED FOR THE CITY OF SAINT PAUL, DEPARTMENT OF PUBLIC WORKS
 CAPITAL CITY BIKEWAY CONCEPT DESIGN
 9TH STREET/10TH STREET CORRIDOR (LONG TERM)
 KELLOGG BOULEVARD TO BROADWAY STREET

PROJECT: CAPITAL CITY BIKEWAY
CAD DRAWING H: \A000\A021 Jackson Street Reconstruction\CAD\Bike Loop
NAME: Files\Plans\9th10thSouth.dwg
DATE: 06/08/16
SHEET NO. 2 OF 6 SHEETS



MATCHLINE - SHEET 2

MATCHLINE - SHEET 4

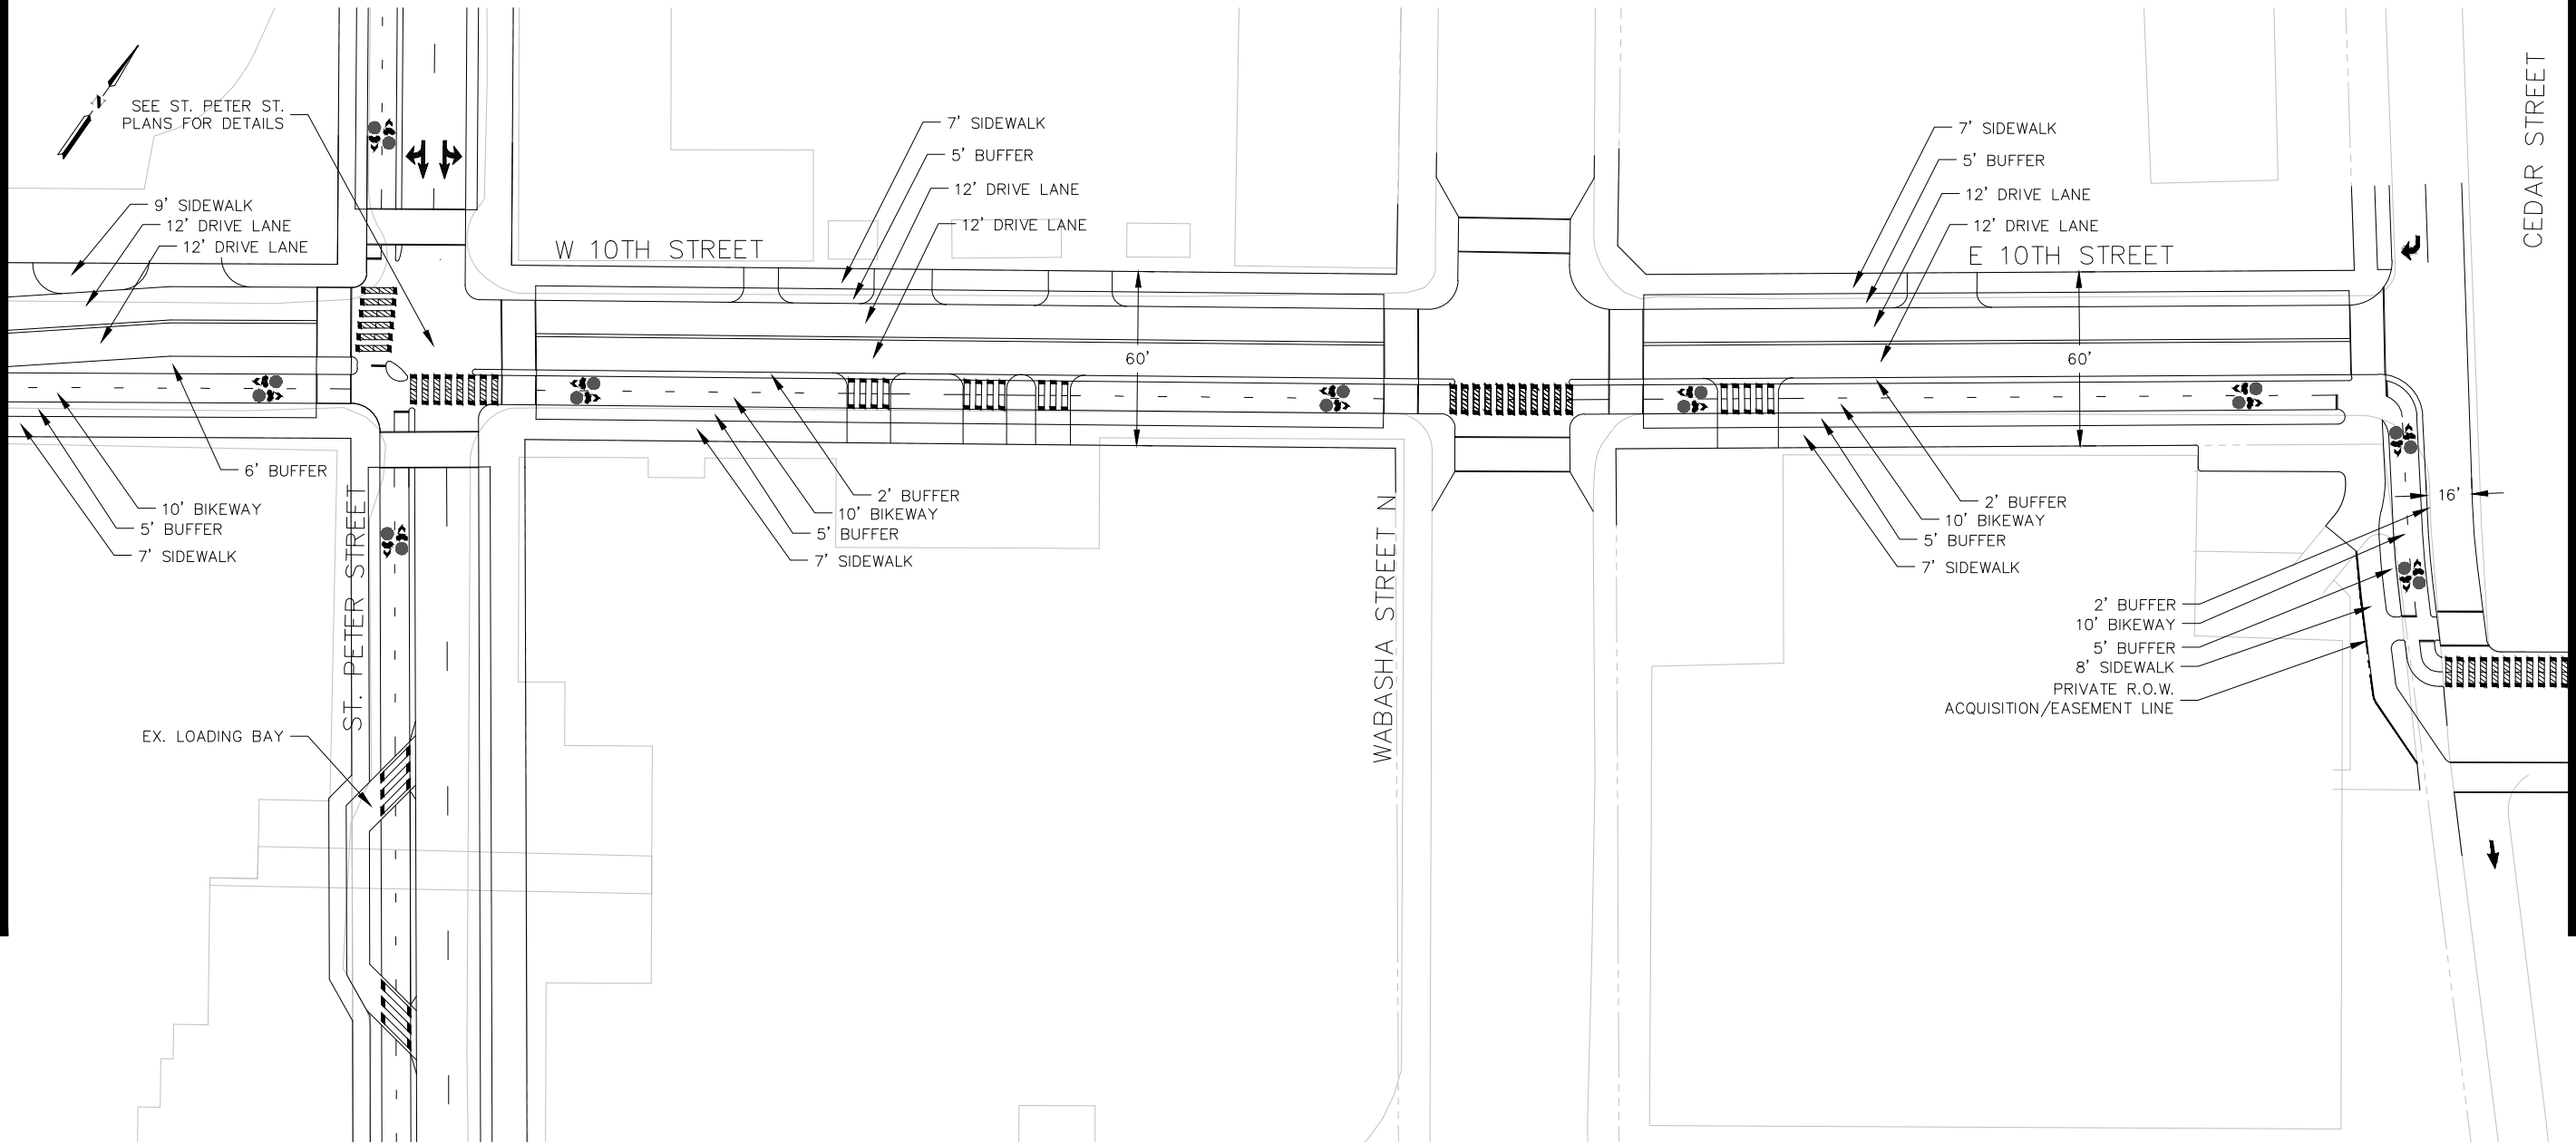

CONCEPT DESIGN PLANS
NOT FOR CONSTRUCTION

0' 30' 60'
SCALE: 1" = 60'

DESIGNED	SDB
DGN CHECK	KCA
DRAWN	SDB
DWG CHECK	KCA

TooleDesignGroup

212 3RD AVE N, SUITE 476, MINNEAPOLIS, MN 55401
PHONE: (612) 554-4094 FAX: (301) 927-2800
www.tooledesign.com


PREPARED FOR THE CITY OF SAINT PAUL, DEPARTMENT OF PUBLIC WORKS
CAPITAL CITY BIKEWAY CONCEPT DESIGN
9TH STREET/10TH STREET CORRIDOR (LONG TERM)
KELLOGG BOULEVARD TO BROADWAY STREET

PROJECT: CAPITAL CITY BIKEWAY
CAD DRAWING H: \A000\A021 Jackson Street Reconstruction\CAD\Bike Loop
NAME: Files\Plans\9th10thSouth.dwg
DATE: 06/08/16
SHEET NO. 3 OF 6 SHEETS




MATCHLINE - SHEET 3

MATCHLINE - THIS SHEET

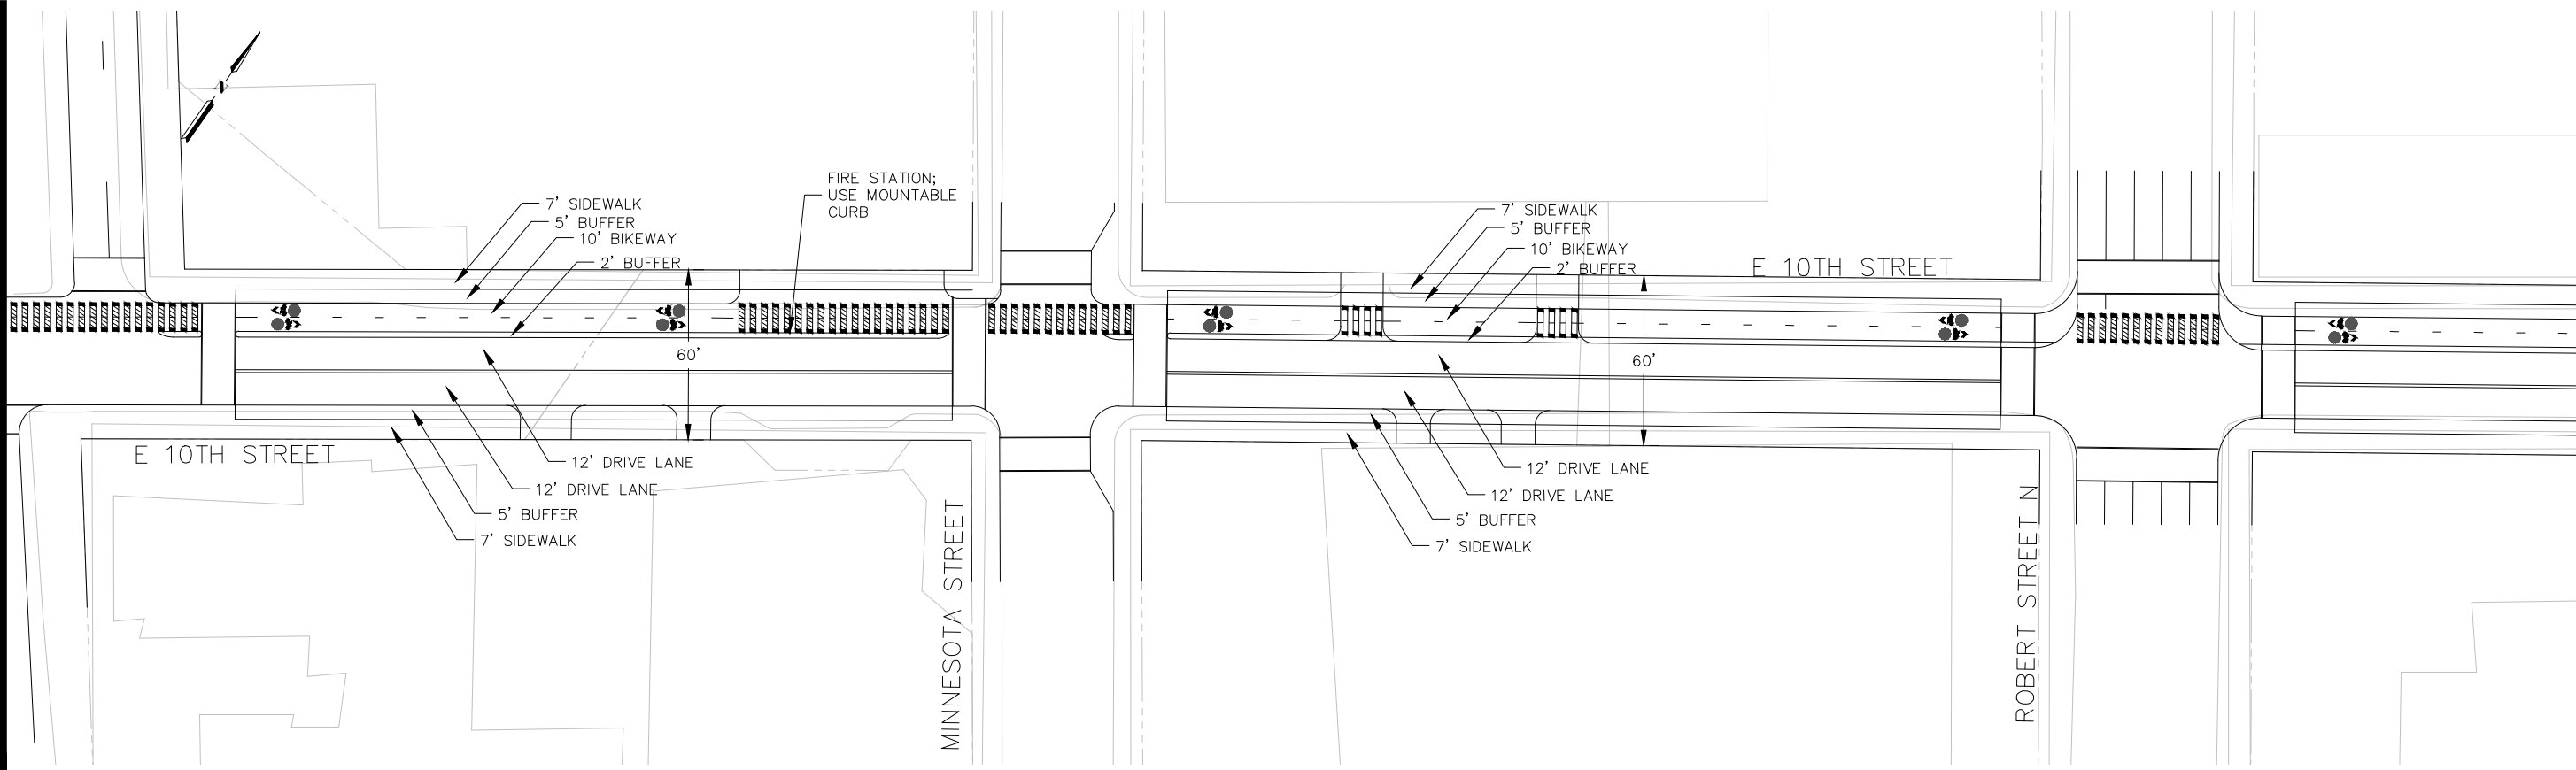

MATCHLINE - THIS SHEET

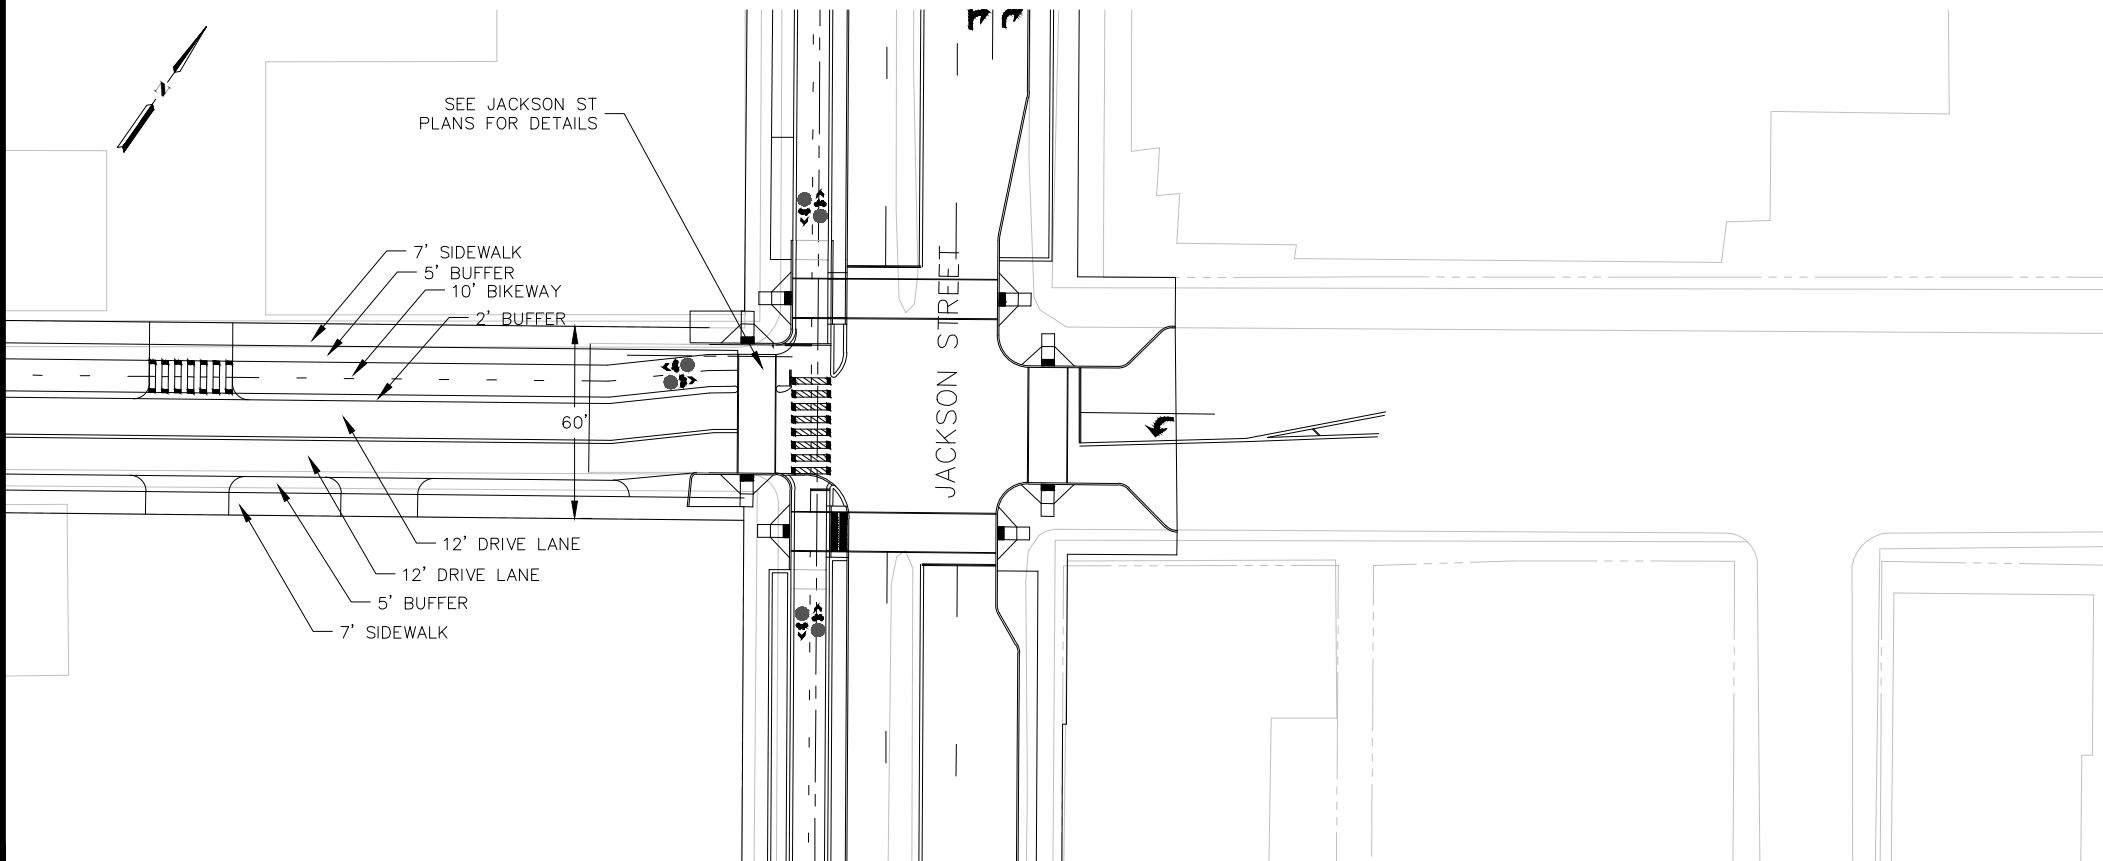

CONCEPT DESIGN PLANS
NOT FOR CONSTRUCTION

SCALE: 1" = 60'


DESIGNED	SDB
DGN CHECK	KCA
DRAWN	SDB
DWG CHECK	KCA

TooleDesignGroup
 212 3RD AVE N, SUITE 476, MINNEAPOLIS, MN 55401
 PHONE: (612) 554-4034 FAX: (301) 927-2800
 www.tooledesign.com

PREPARED FOR THE CITY OF SAINT PAUL, DEPARTMENT OF PUBLIC WORKS
 CAPITAL CITY BIKEWAY CONCEPT DESIGN
 9TH STREET/10TH STREET CORRIDOR (LONG TERM)
 KELLOGG BOULEVARD TO BROADWAY STREET

PROJECT:	CAPITAL CITY BIKEWAY
CAD DRAWING NAME:	H:\A000\A021 Jackson Street Reconstruction\CAD\Bike Loop Files\Plans\9th10thSouth.dwg
DATE:	06/08/16
SHEET NO.	4 OF 6 SHEETS



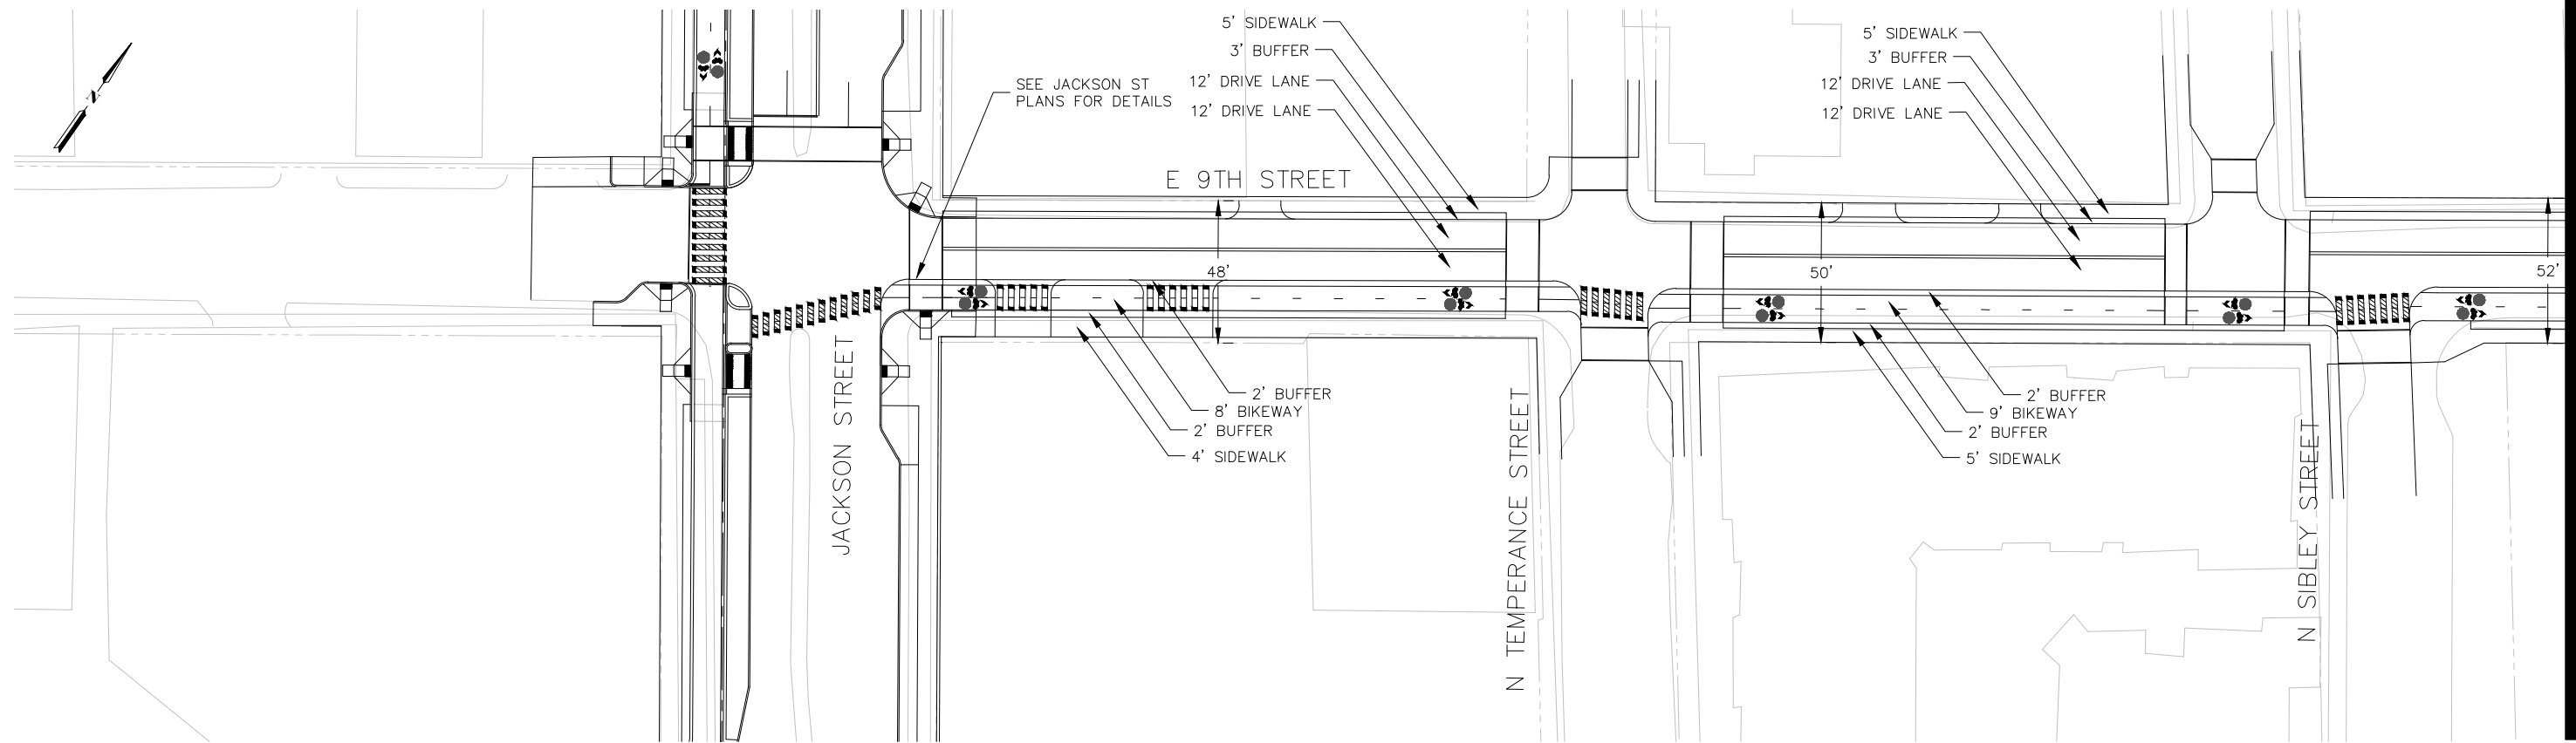

MATCHLINE - SHEET 6

CONCEPT DESIGN PLANS
NOT FOR CONSTRUCTION

SCALE: 1" = 60'

	DESIGNED	SDB
	DGN CHECK	KCA
	DRAWN	SDB
	DWG CHECK	KCA


TooleDesignGroup
 212 3RD AVE N, SUITE 476, MINNEAPOLIS, MN 55401
 PHONE: (612) 554-4094 FAX: (301) 927-2800
 www.tooledesign.com

PREPARED FOR THE CITY OF SAINT PAUL, DEPARTMENT OF PUBLIC WORKS
 CAPITAL CITY BIKEWAY CONCEPT DESIGN
 9TH STREET/10TH STREET CORRIDOR (LONG TERM)
 KELLOGG BOULEVARD TO BROADWAY STREET

PROJECT: CAPITAL CITY BIKEWAY	
CAD DRAWING H:\A000\A021 Jackson Street Reconstruction\CAD\Bike Loop NAME: Files\Plans\9th10thSouth.dwg	
DATE: 06/08/16	SHEET NO. 5 OF 6 SHEETS



MATCHLINE - SHEET 5

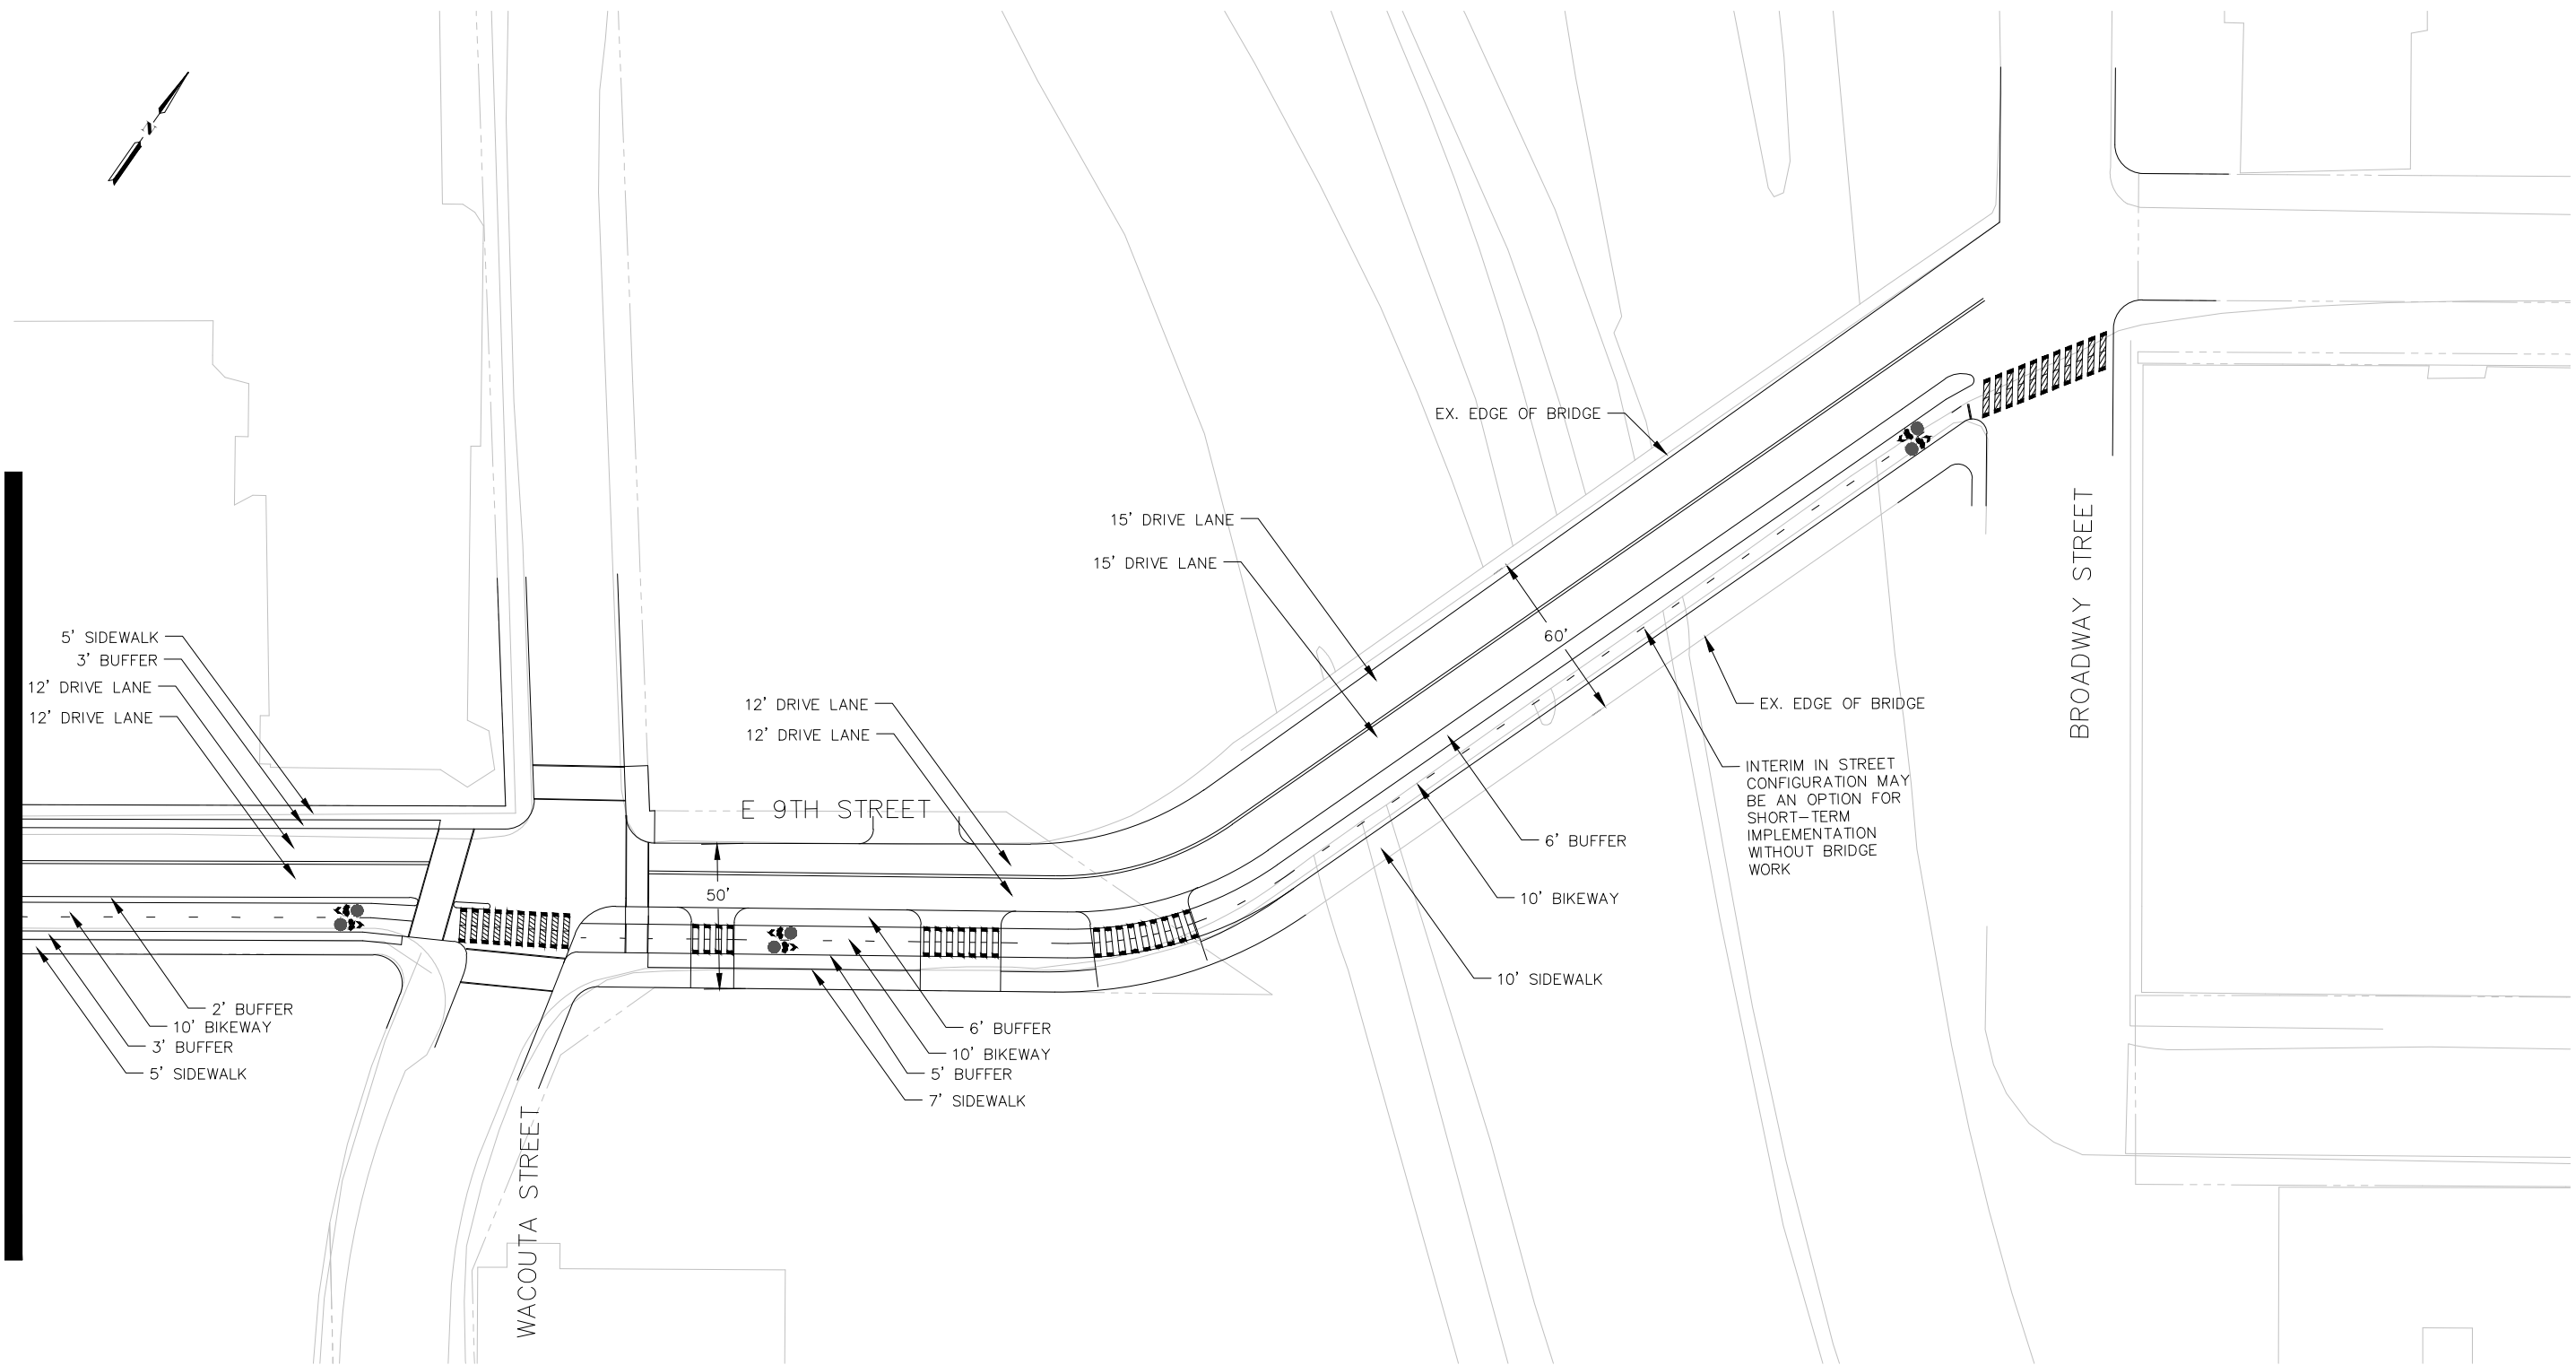

CONCEPT DESIGN PLANS
NOT FOR CONSTRUCTION

SCALE: 1" = 60'

DESIGNED	SDB
DGN CHECK	KCA
DRAWN	SDB
DWG CHECK	KCA


SAINT PAUL	TOOLE DESIGN GROUP
212 3RD AVE N, SUITE 476, MINNEAPOLIS, MN 55401	PHONE: (612) 554-4094 FAX: (301) 927-2800
	www.tooledesign.com

PREPARED FOR THE CITY OF SAINT PAUL, DEPARTMENT OF PUBLIC WORKS
CAPITAL CITY BIKEWAY CONCEPT DESIGN
9TH STREET/10TH STREET CORRIDOR (LONG TERM)
KELLOGG BOULEVARD TO BROADWAY STREET

PROJECT:	CAPITAL CITY BIKEWAY
CAD DRAWING H:	\A000\A021 Jackson Street Reconstruction\CAD\Bike Loop
NAME:	Files\Plans\9th10thSouth.dwg
DATE:	06/08/16
SHEET NO.	6 OF 6 SHEETS



CONCEPTUAL DESIGN >> 9TH STREET / 10TH STREET (INTERIM)

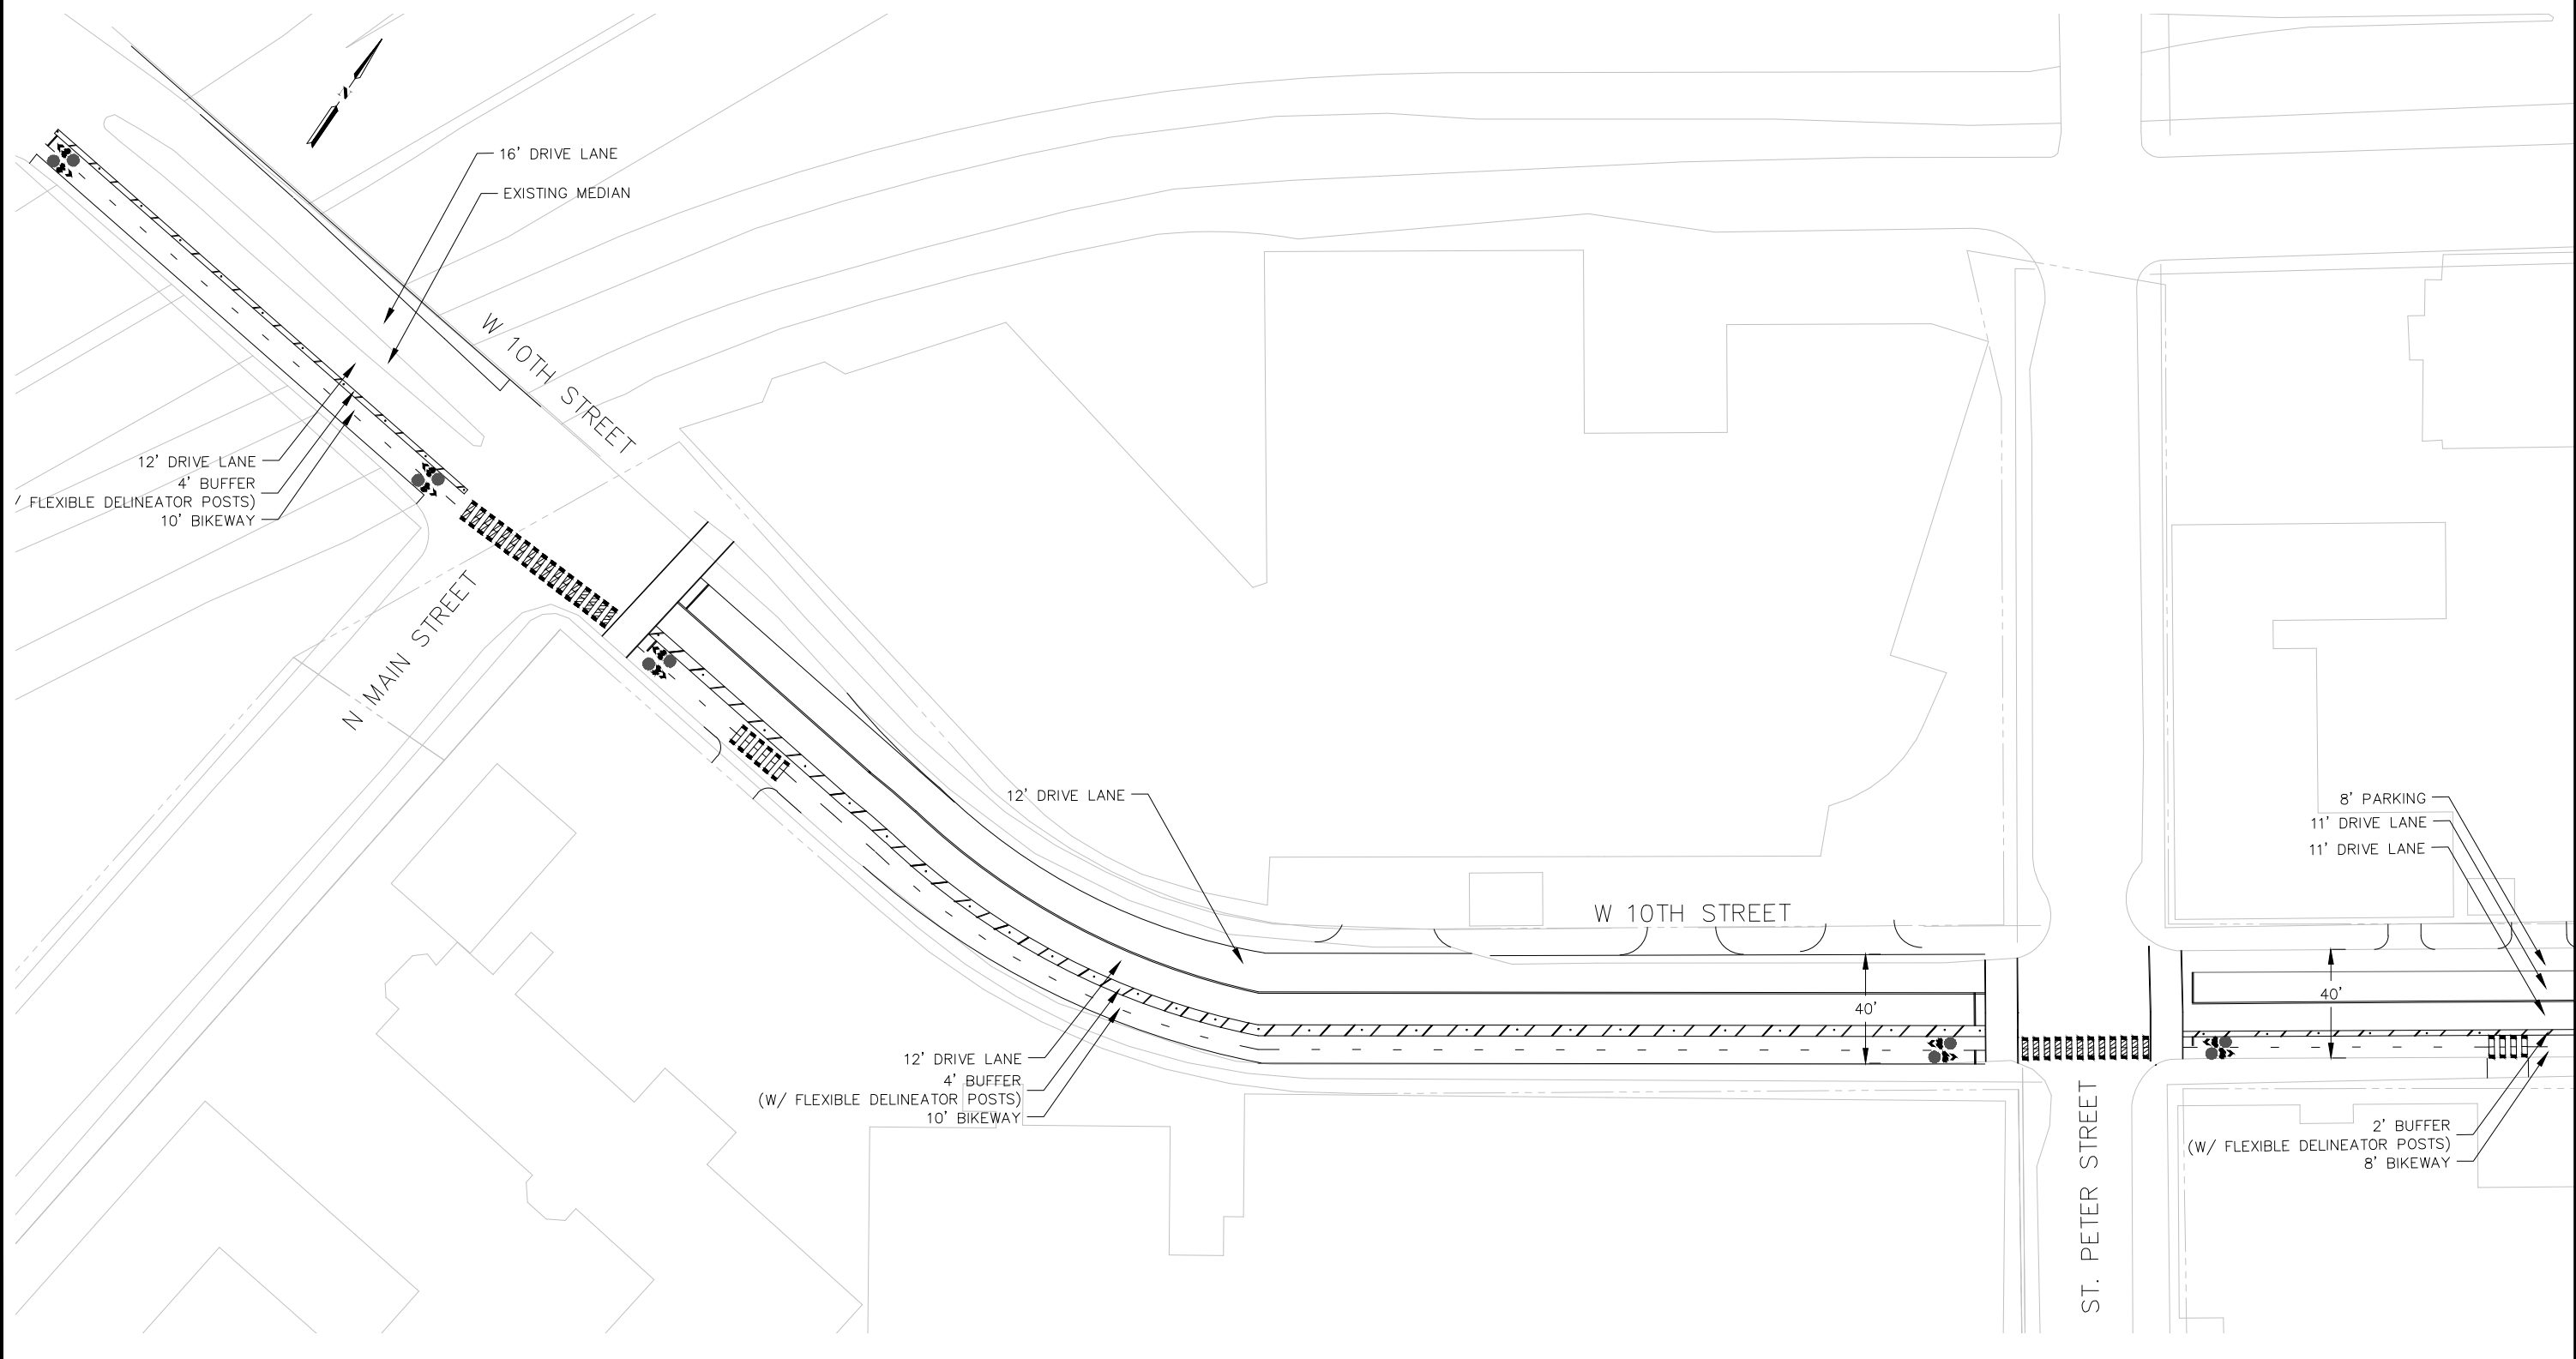

CONCEPT DESIGN PLANS
NOT FOR CONSTRUCTION

0' 30' 60'
SCALE: 1" = 60'

	DESIGNED	SE
	DGN CHECK	KCA
	DRAWN	SE
	DWG CHECK	KCA

TooleDesignGroup


212 3RD AVE N, SUITE 476, MINNEAPOLIS, MN 55401
PHONE: (612) 584-4094 FAX: (612) 927-2800
www.tooledesign.com

PREPARED FOR THE CITY OF SAINT PAUL, DEPARTMENT OF PUBLIC WORKS
CAPITAL CITY BIKEWAY CONCEPT DESIGN
9TH STREET/10TH STREET CORRIDOR (INTERIM)
KELLOGG BOULEVARD TO BROADWAY STREET

PROJECT: CAPITAL CITY BIKEWAY	
CAD DRAWING NAME: H:\A000\A021 Jackson Street Reconstruction\CAD\Bike Loop Files\TDG_9th10thSouth_GM - Interim.dwg	
DATE: 06/08/16	SHEET NO. 1 OF 5 SHEETS

MATCHLINE - SHEET 1

MATCHLINE - SHEET 3

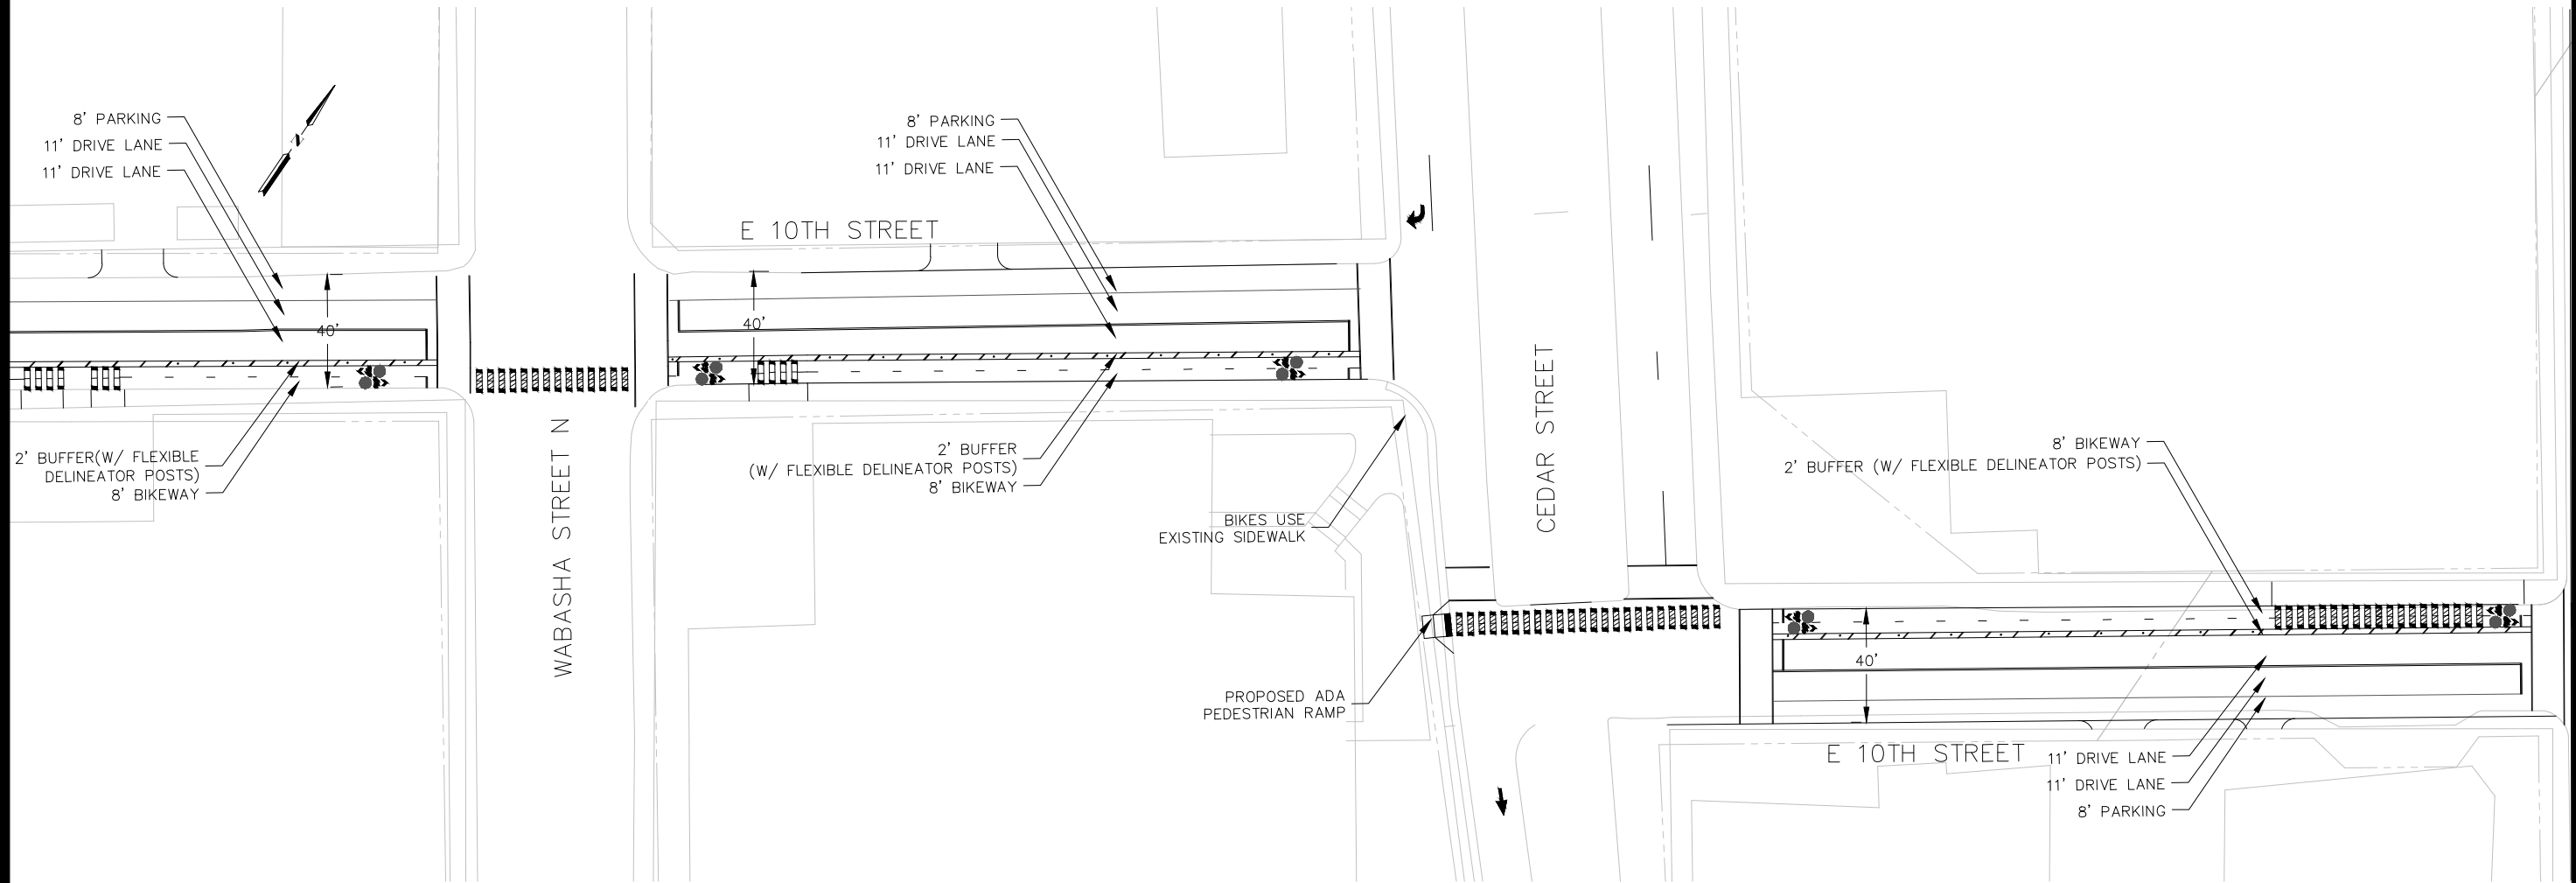

CONCEPT DESIGN PLANS
NOT FOR CONSTRUCTION

0' 30' 60'
SCALE: 1" = 60'

	DESIGNED	SE
	DGN CHECK	KCA
	DRAWN	SE
	DWG CHECK	KCA

TooleDesignGroup

212 3RD AVE N, SUITE 476, MINNEAPOLIS, MN 55401
PHONE: (612) 584-4094 FAX: (612) 927-2800
www.tooledesign.com


PREPARED FOR THE CITY OF SAINT PAUL, DEPARTMENT OF PUBLIC WORKS
CAPITAL CITY BIKEWAY CONCEPT DESIGN
9TH STREET/10TH STREET CORRIDOR (INTERIM)
KELLOGG BOULEVARD TO BROADWAY STREET

PROJECT: CAPITAL CITY BIKEWAY	
CAD DRAWING	
NAME: H:\A000\A021 Jackson Street Reconstruction\CAD\Bike Loop Files\TDG_9th10thSouth_GM - Interim.dwg	
DATE: 06/08/16	SHEET NO. 2 OF 5 SHEETS




MATCHLINE - SHEET 2

MATCHLINE - SHEET 4

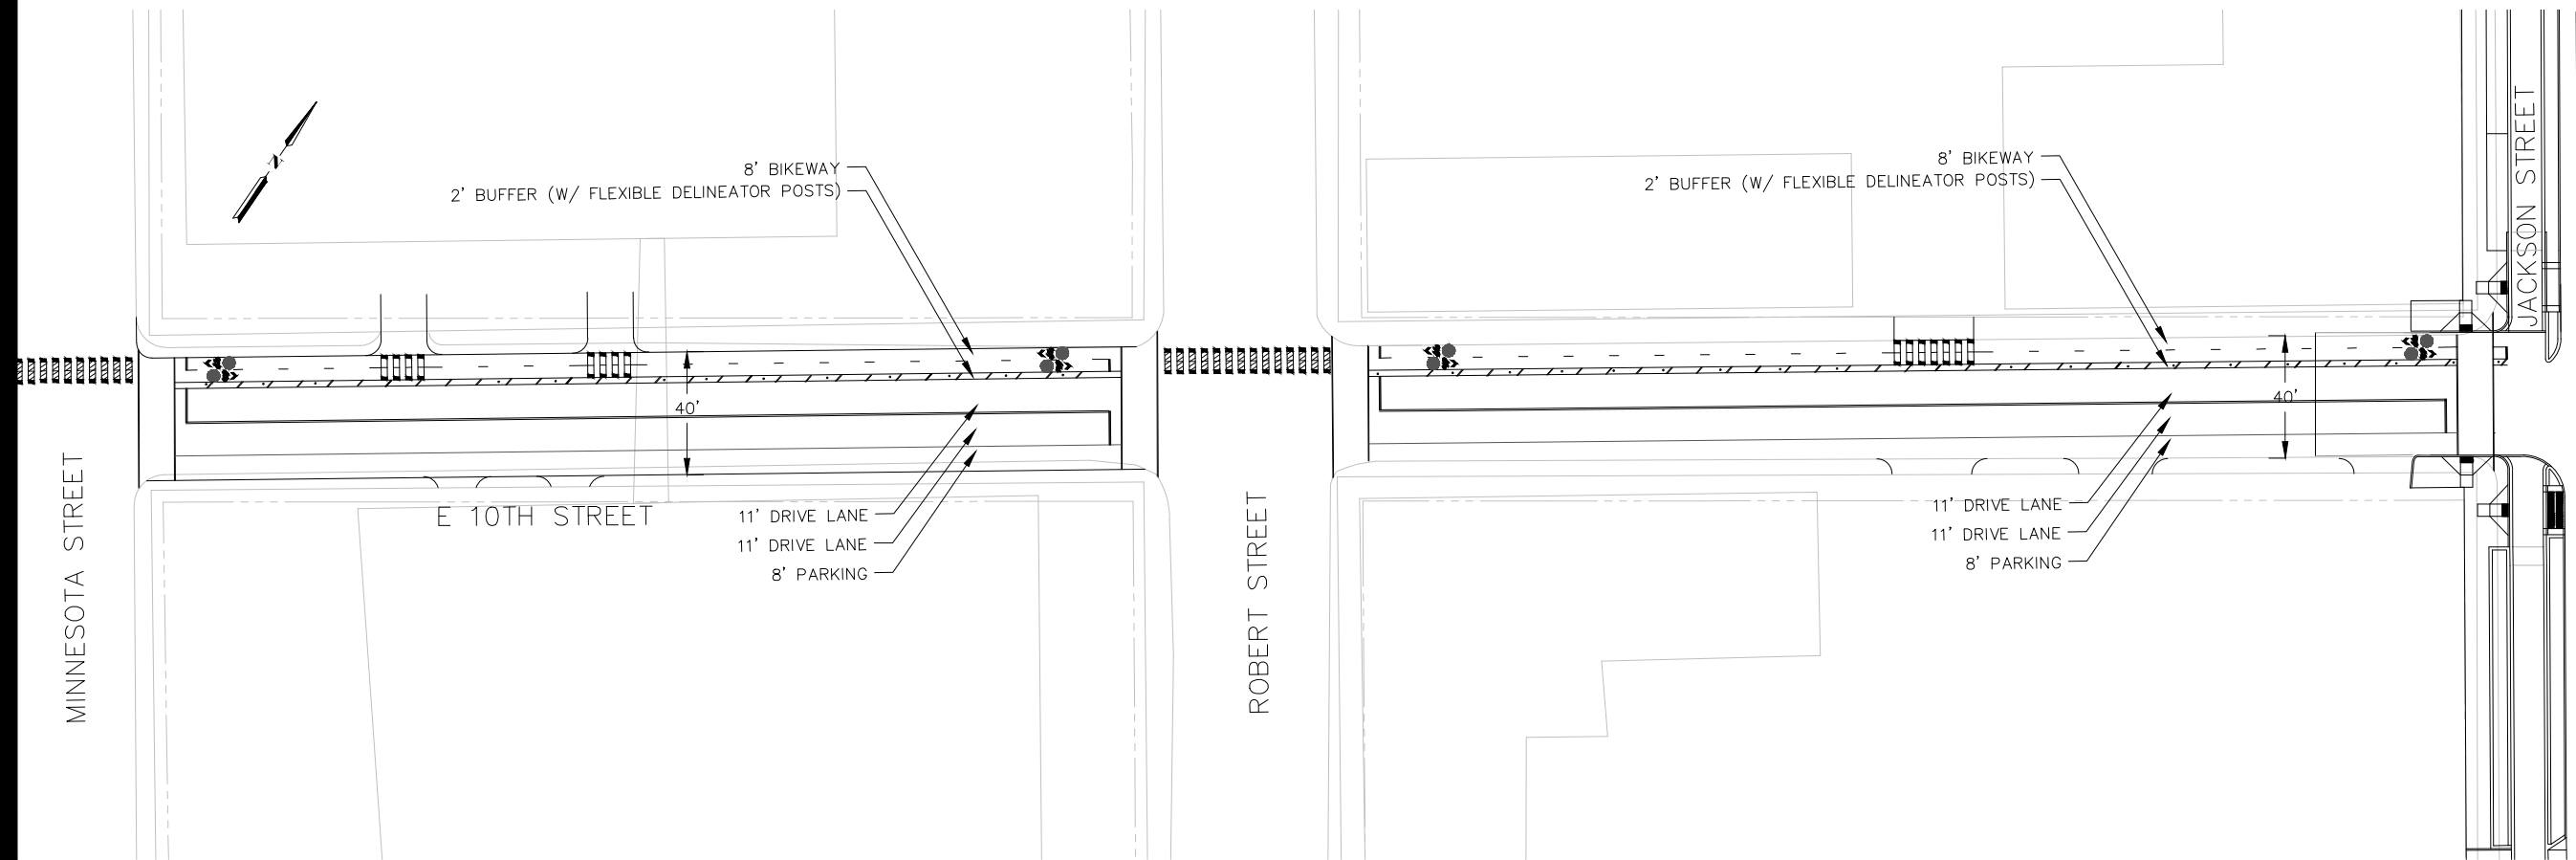

CONCEPT DESIGN PLANS
NOT FOR CONSTRUCTION

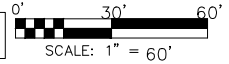

DESIGNED	SE
DGN CHECK	KCA
DRAWN	SE
DWG CHECK	KCA

TooleDesignGroup
 212 3RD AVE N, SUITE 476, MINNEAPOLIS, MN 55401
 PHONE: (612) 554-4094 FAX: (301) 927-2800
 www.tooledesign.com


PREPARED FOR THE CITY OF SAINT PAUL, DEPARTMENT OF PUBLIC WORKS
 CAPITAL CITY BIKEWAY CONCEPT DESIGN
 9TH STREET/10TH STREET CORRIDOR (INTERIM)
 KELLOGG BOULEVARD TO BROADWAY STREET

PROJECT: CAPITAL CITY BIKEWAY			
CAD DRAWING			
NAME: H:\A000\A021 Jackson Street Reconstruction\CAD\Bike Loop Files\TDG_9th10thSouth_GM - Interim.dwg			
DATE: 06/08/16	SHEET NO. 3	OF 5 SHEETS	



MATCHLINE - SHEET 3

MATCHLINE - SHEET 5

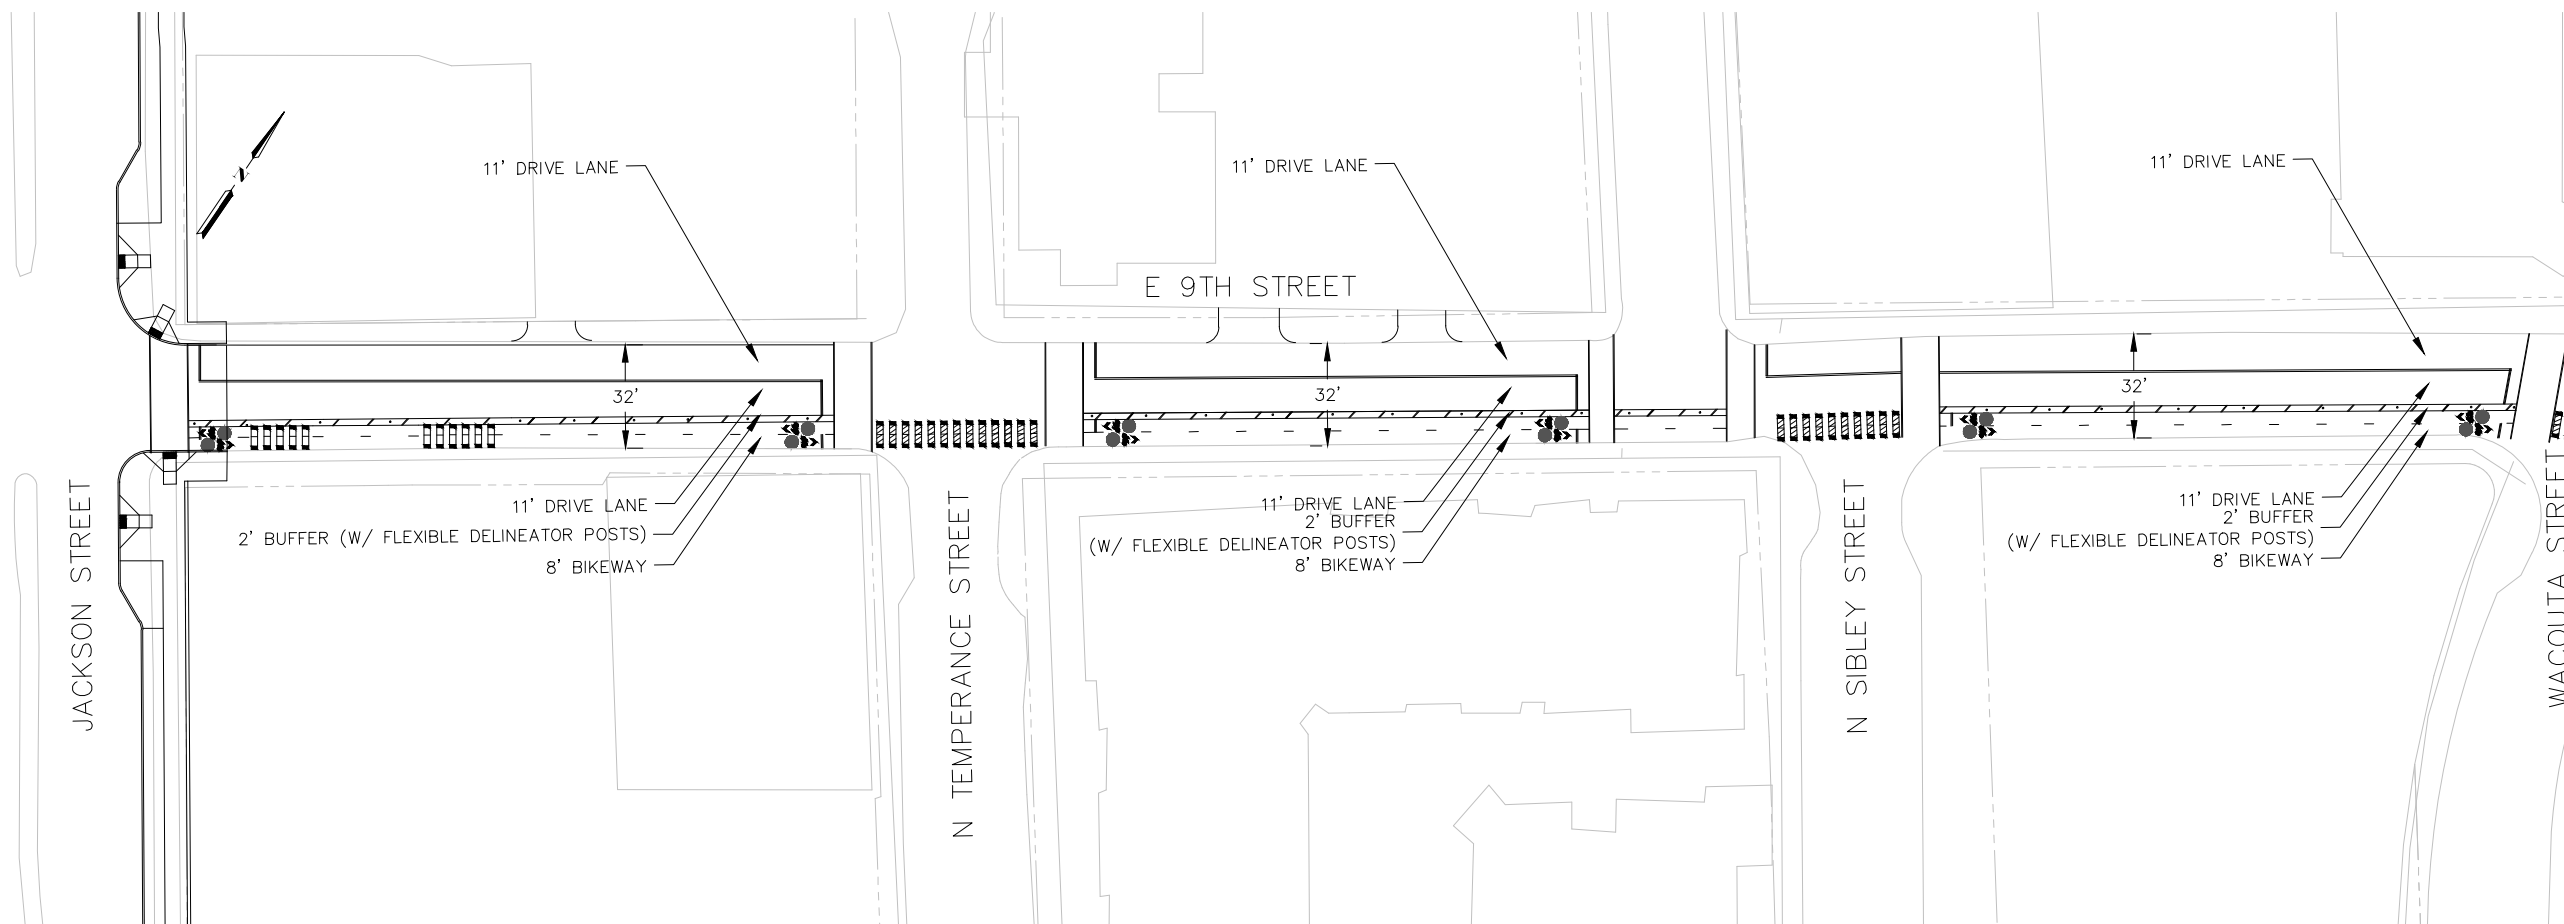

CONCEPT DESIGN PLANS
NOT FOR CONSTRUCTION

0' 30' 60'
SCALE: 1" = 60'

DESIGNED	SE
DGN CHECK	KCA
DRAWN	SE
DWG CHECK	KCA


TooleDesignGroup
 212 3RD AVE N, SUITE 476, MINNEAPOLIS, MN 55401
 PHONE: (612) 584-4094 FAX: (612) 927-2800
 www.tooledesign.com

PREPARED FOR THE CITY OF SAINT PAUL, DEPARTMENT OF PUBLIC WORKS
 CAPITAL CITY BIKEWAY CONCEPT DESIGN
 9TH STREET/10TH STREET CORRIDOR (INTERIM)
 KELLOGG BOULEVARD TO BROADWAY STREET


PROJECT: CAPITAL CITY BIKEWAY
CAD DRAWING
NAME: H:\A000\A021 Jackson Street Reconstruction\CAD\Bike Loop Files\TDG_9th10thSouth_GM - Interim.dwg
DATE: 06/08/16
SHEET NO. 4 OF 5 SHEETS



MATCHLINE - SHEET 4

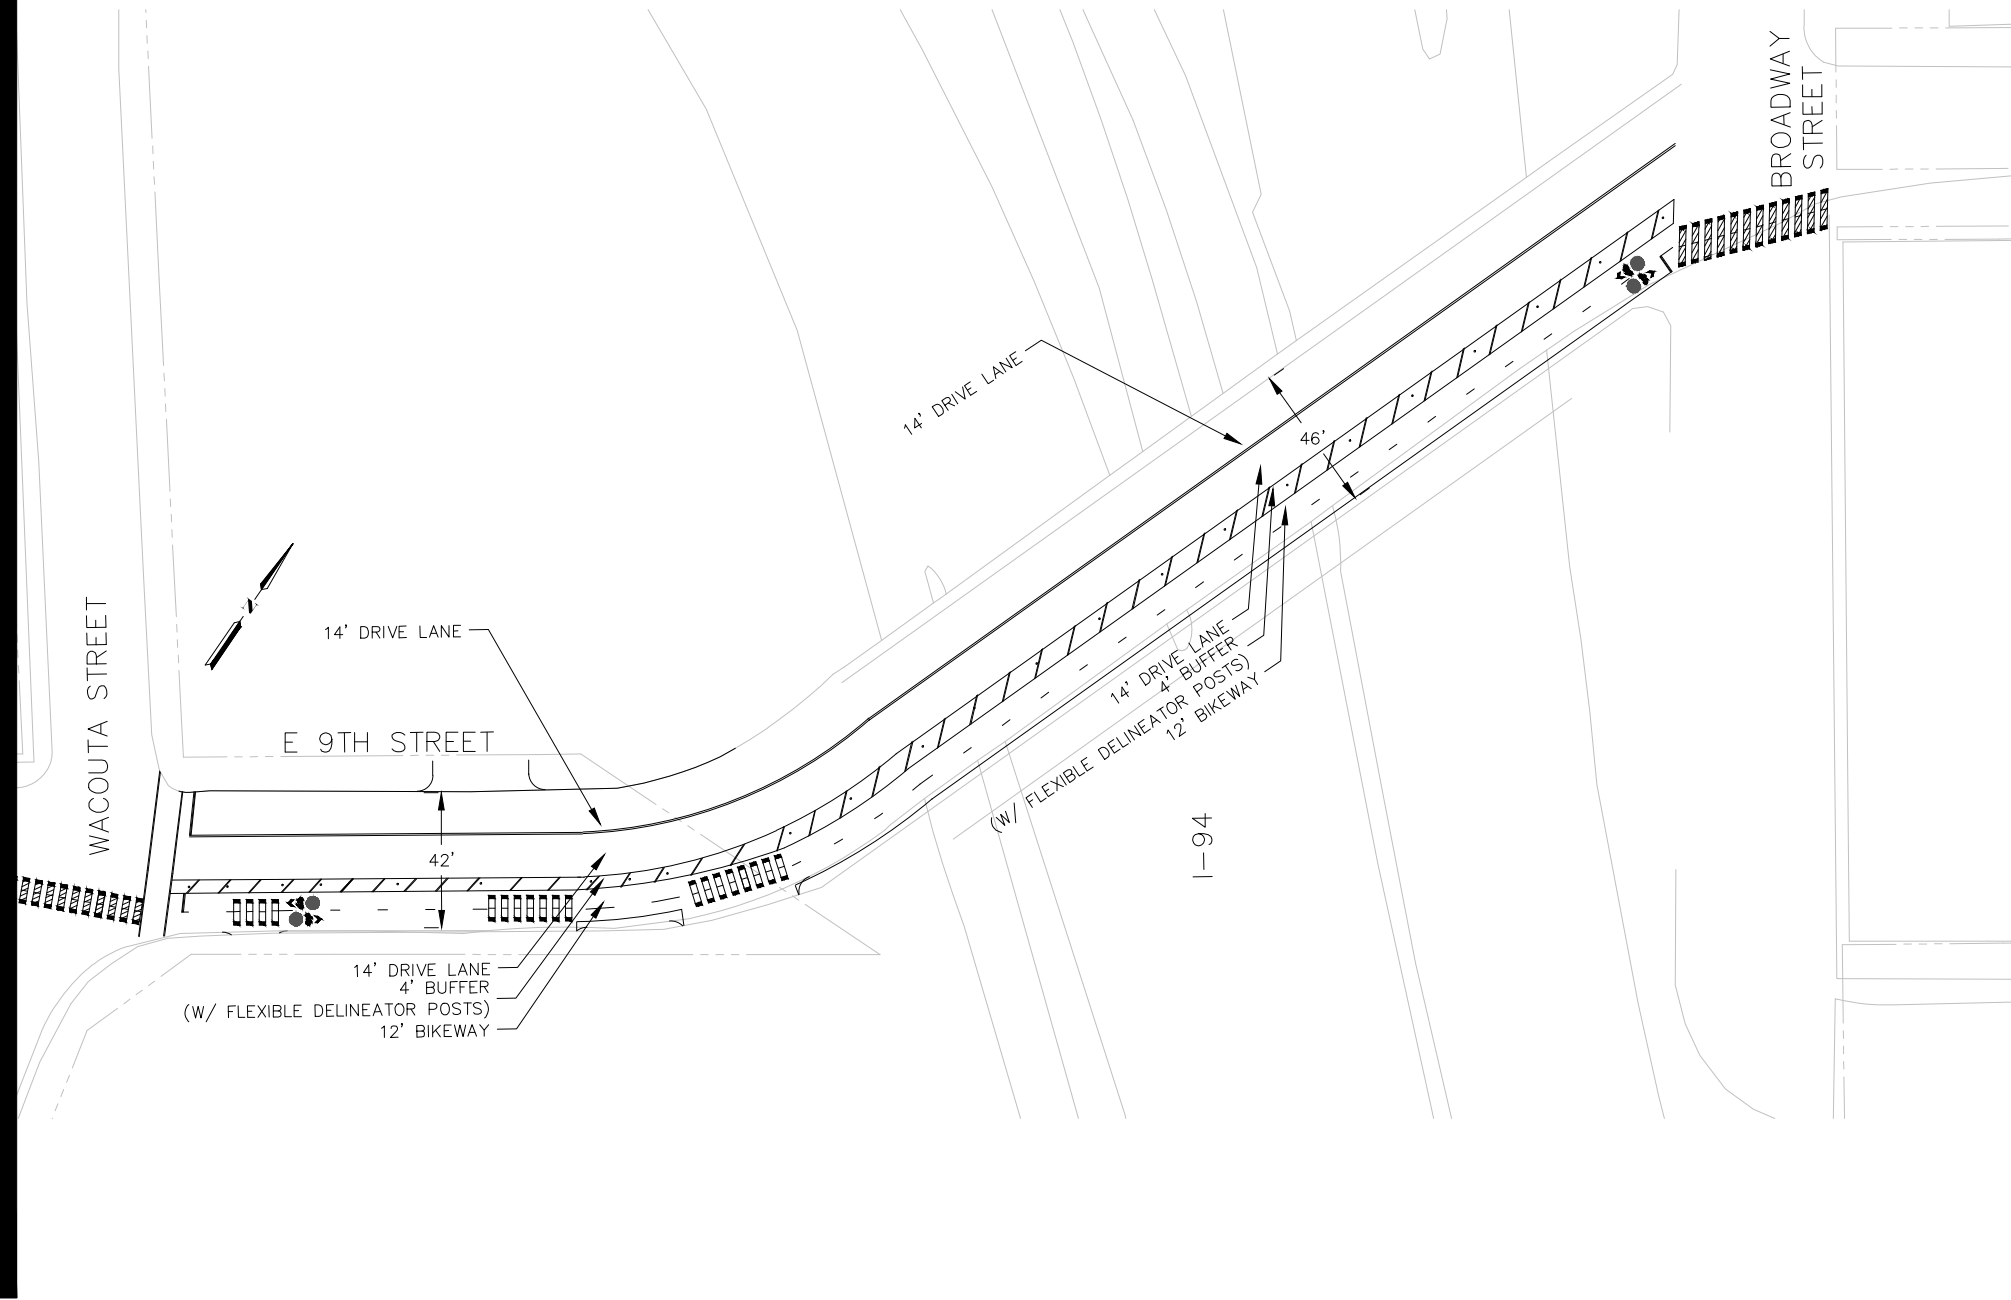

CONCEPT DESIGN PLANS
NOT FOR CONSTRUCTION

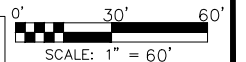

	DESIGNED	SE
	DGN CHECK	KCA
	DRAWN	SE
	DWG CHECK	KCA


212 3RD AVE N, SUITE 476, MINNEAPOLIS, MN 55401
 PHONE: (612) 554-4094 FAX: (301) 927-2800
 www.tooledesign.com

PREPARED FOR THE CITY OF SAINT PAUL, DEPARTMENT OF PUBLIC WORKS
 CAPITAL CITY BIKEWAY CONCEPT DESIGN
 9TH STREET/10TH STREET CORRIDOR (INTERIM)
 KELLOGG BOULEVARD TO BROADWAY STREET


PROJECT: CAPITAL CITY BIKEWAY	
CAD DRAWING	
NAME: H:\A000\A021 Jackson Street Reconstruction\CAD\Bike Loop Files\TDG_9th10thSouth_GM - Interim.dwg	
DATE: 06/08/16	SHEET NO. 5 OF 5 SHEETS



CONCEPTUAL DESIGN >> ST. PETER STREET (OPTION A) - ONE LANE OPTION

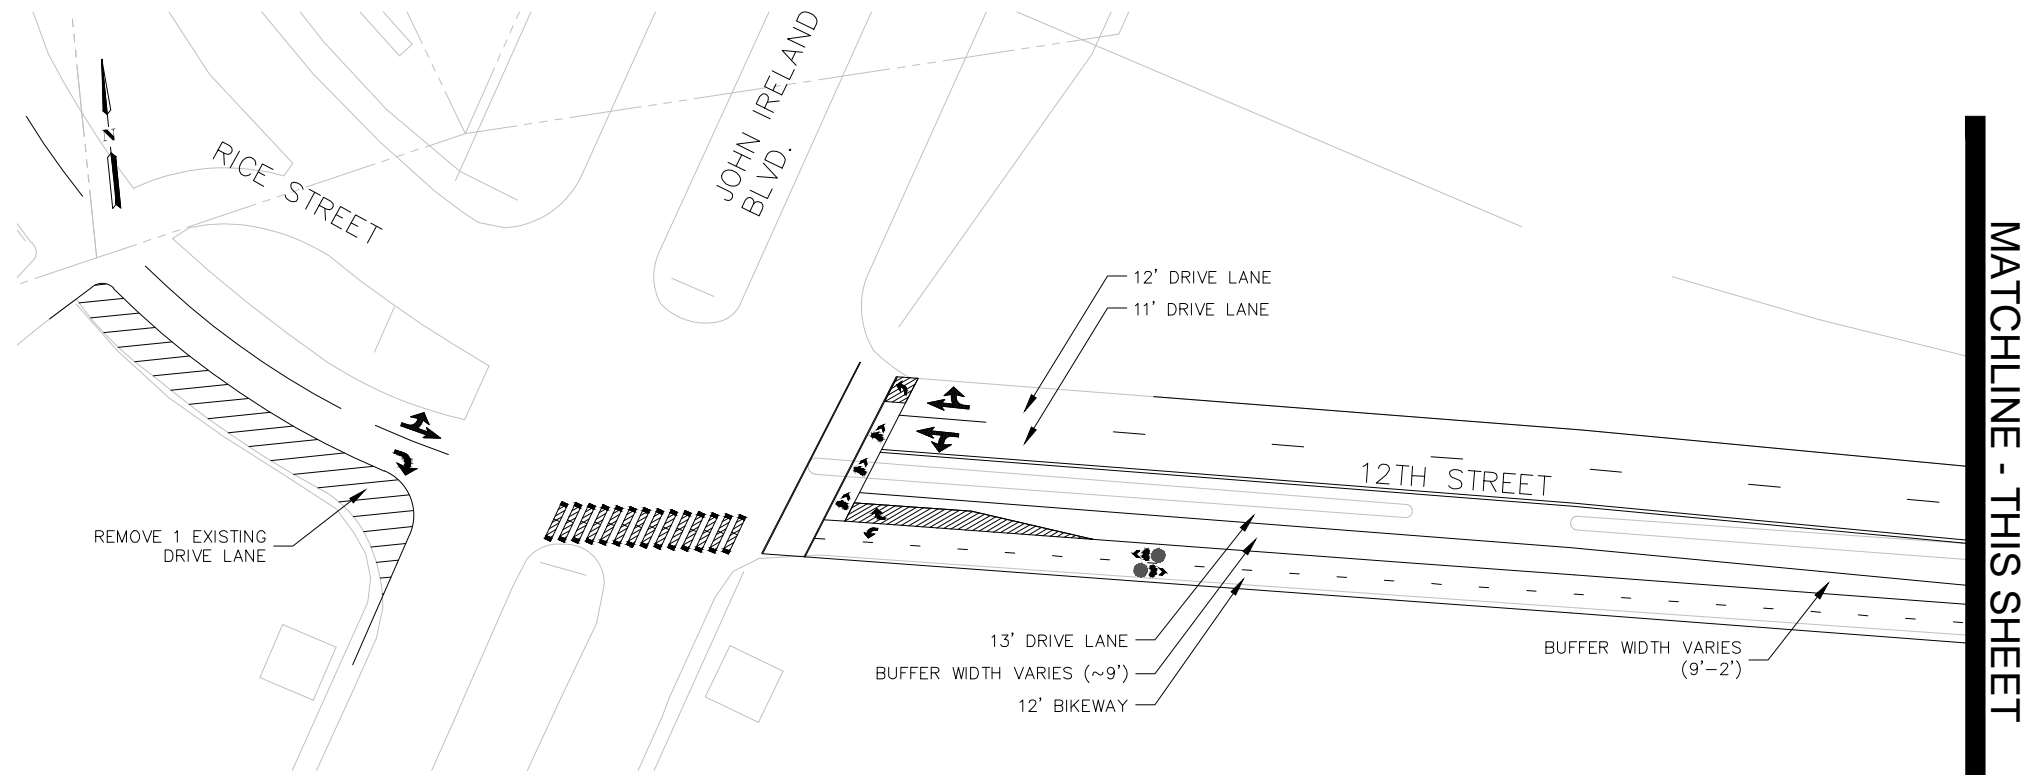


MATCHLINE - THIS SHEET

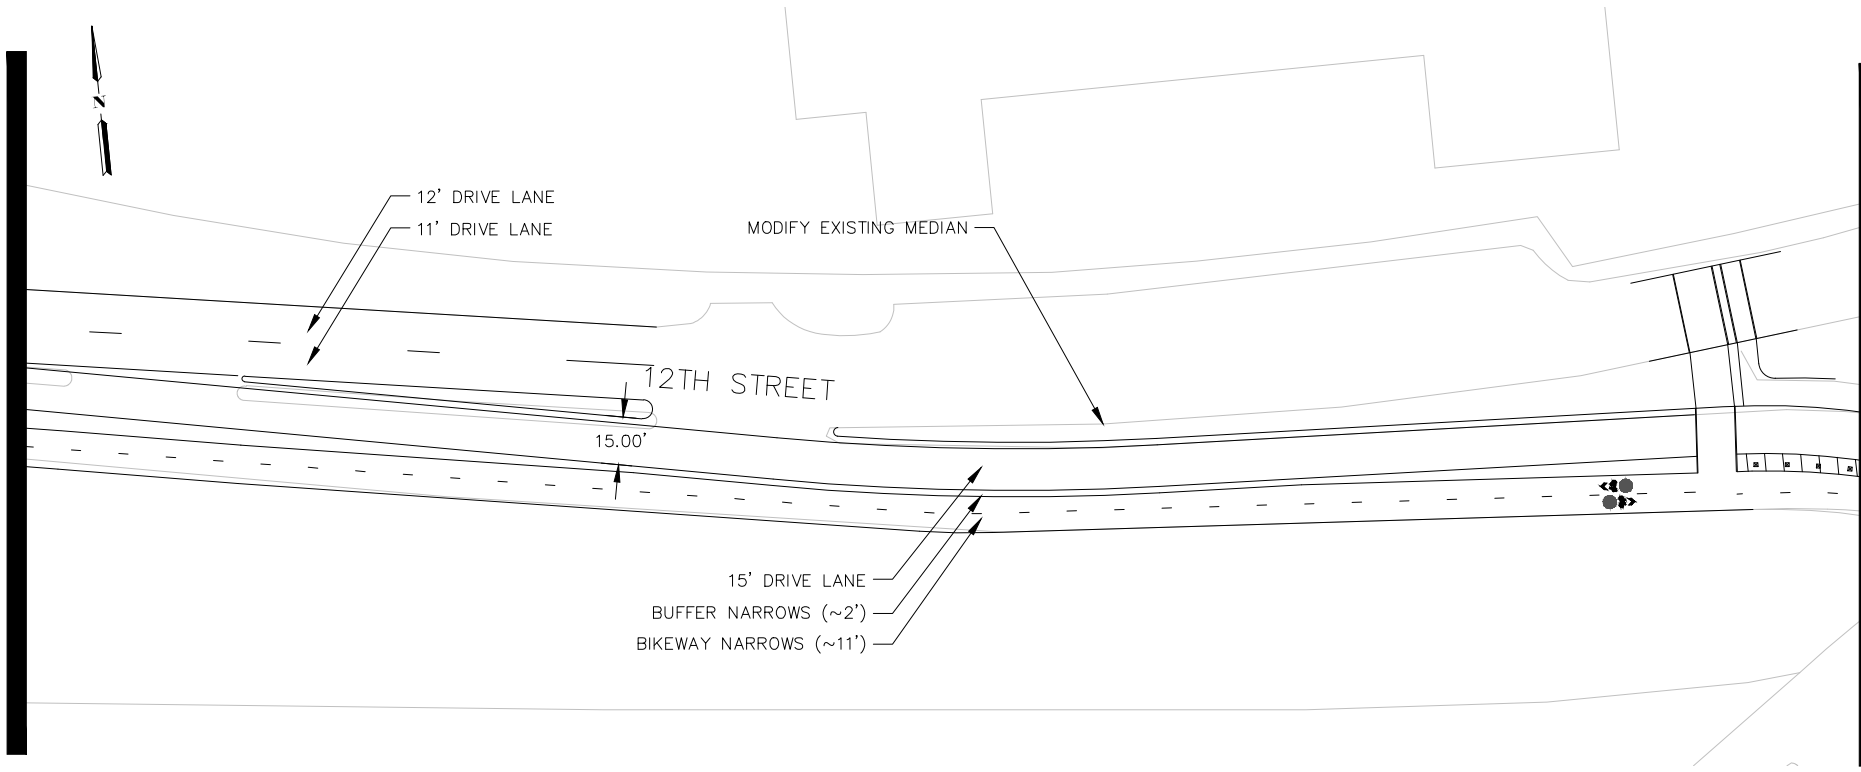

MATCHLINE - THIS SHEET

MATCHLINE - SHEET 2

CONCEPT DESIGN PLANS
NOT FOR CONSTRUCTION

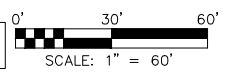

	DESIGNED	CSS
	DGN CHECK	KCA
	DRAWN	CSS
	DWG CHECK	KCA


TooleDesignGroup
 212 3RD AVE N, SUITE 476, MINNEAPOLIS, MN 55401
 PHONE: (612) 554-4094 FAX: (301) 927-2800
 www.tooledesign.com

PREPARED FOR THE CITY OF SAINT PAUL, DEPARTMENT OF PUBLIC WORKS
 CAPITAL CITY BIKEWAY CONCEPT DESIGN
 ST PETER STREET CORRIDOR (OPTION A) – ONE LANE OPTION
 JOHN IRELAND BLVD TO KELLOGG BLVD

PROJECT: CAPITAL CITY BIKEWAY	
CAD DRAWING	
NAME: H:\A000\A021 Jackson Street Reconstruction\CAD\Bike Loop Files\Plans\StPeter_A.dwg	
DATE: 06/08/16	SHEET NO. 1 OF 4 SHEETS




MATCHLINE - SHEET 1

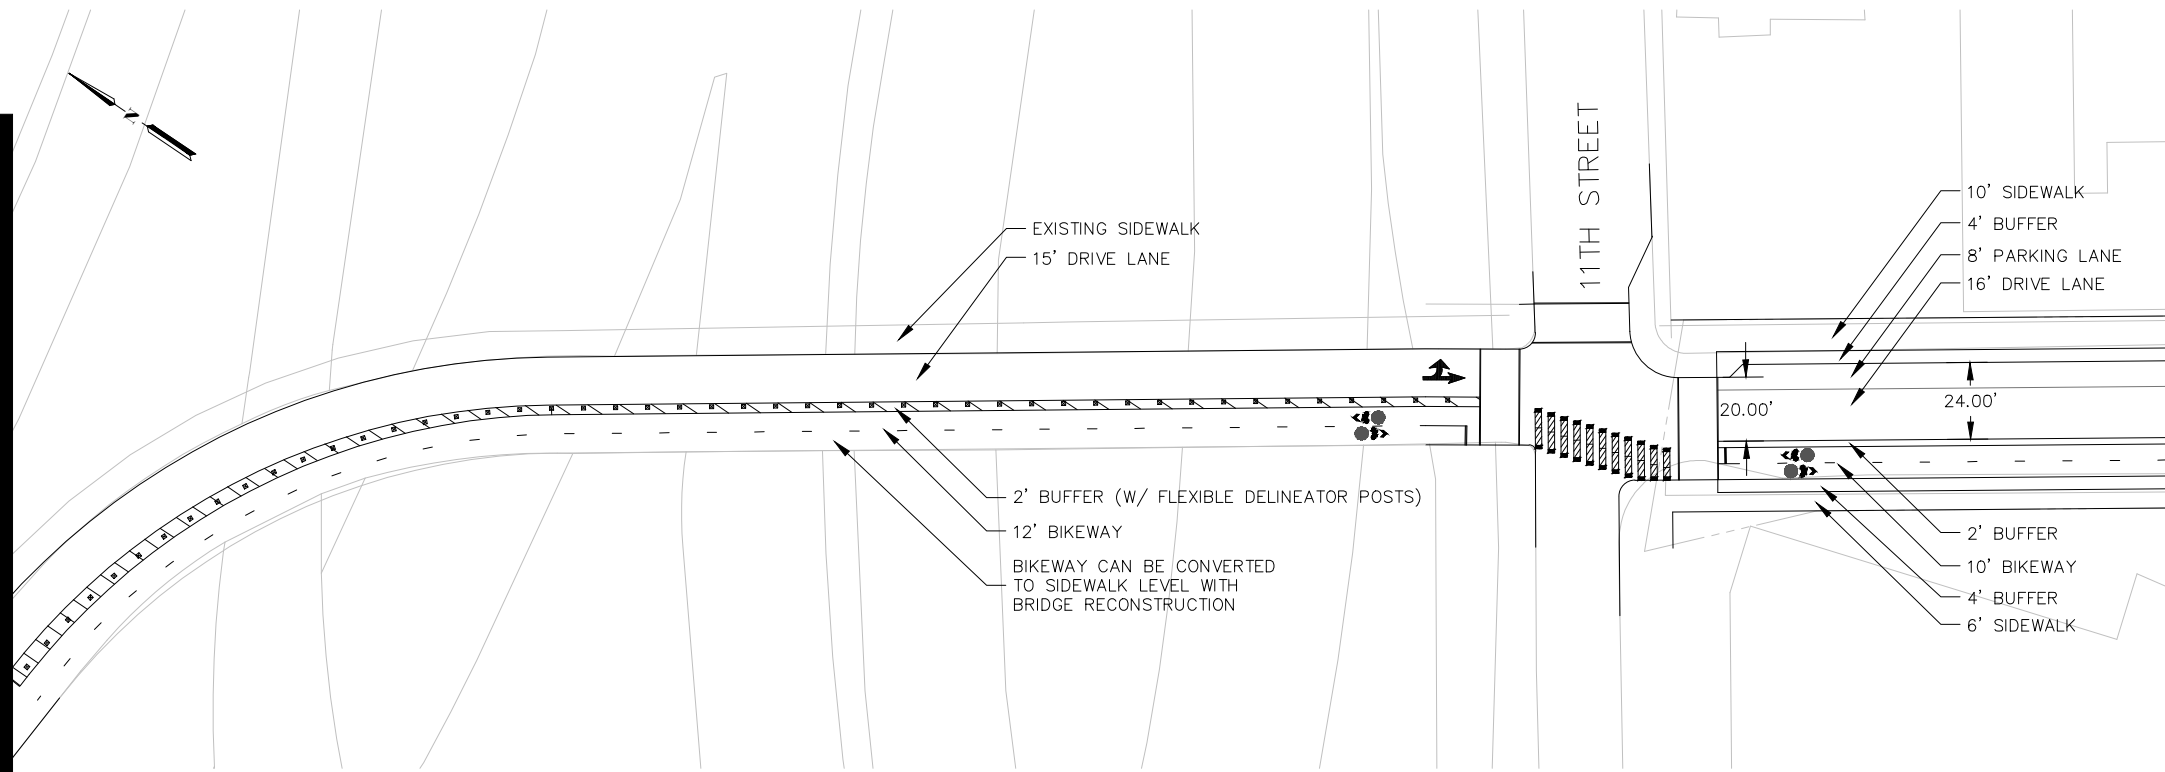


MATCHLINE - THIS SHEET

MATCHLINE - THIS SHEET

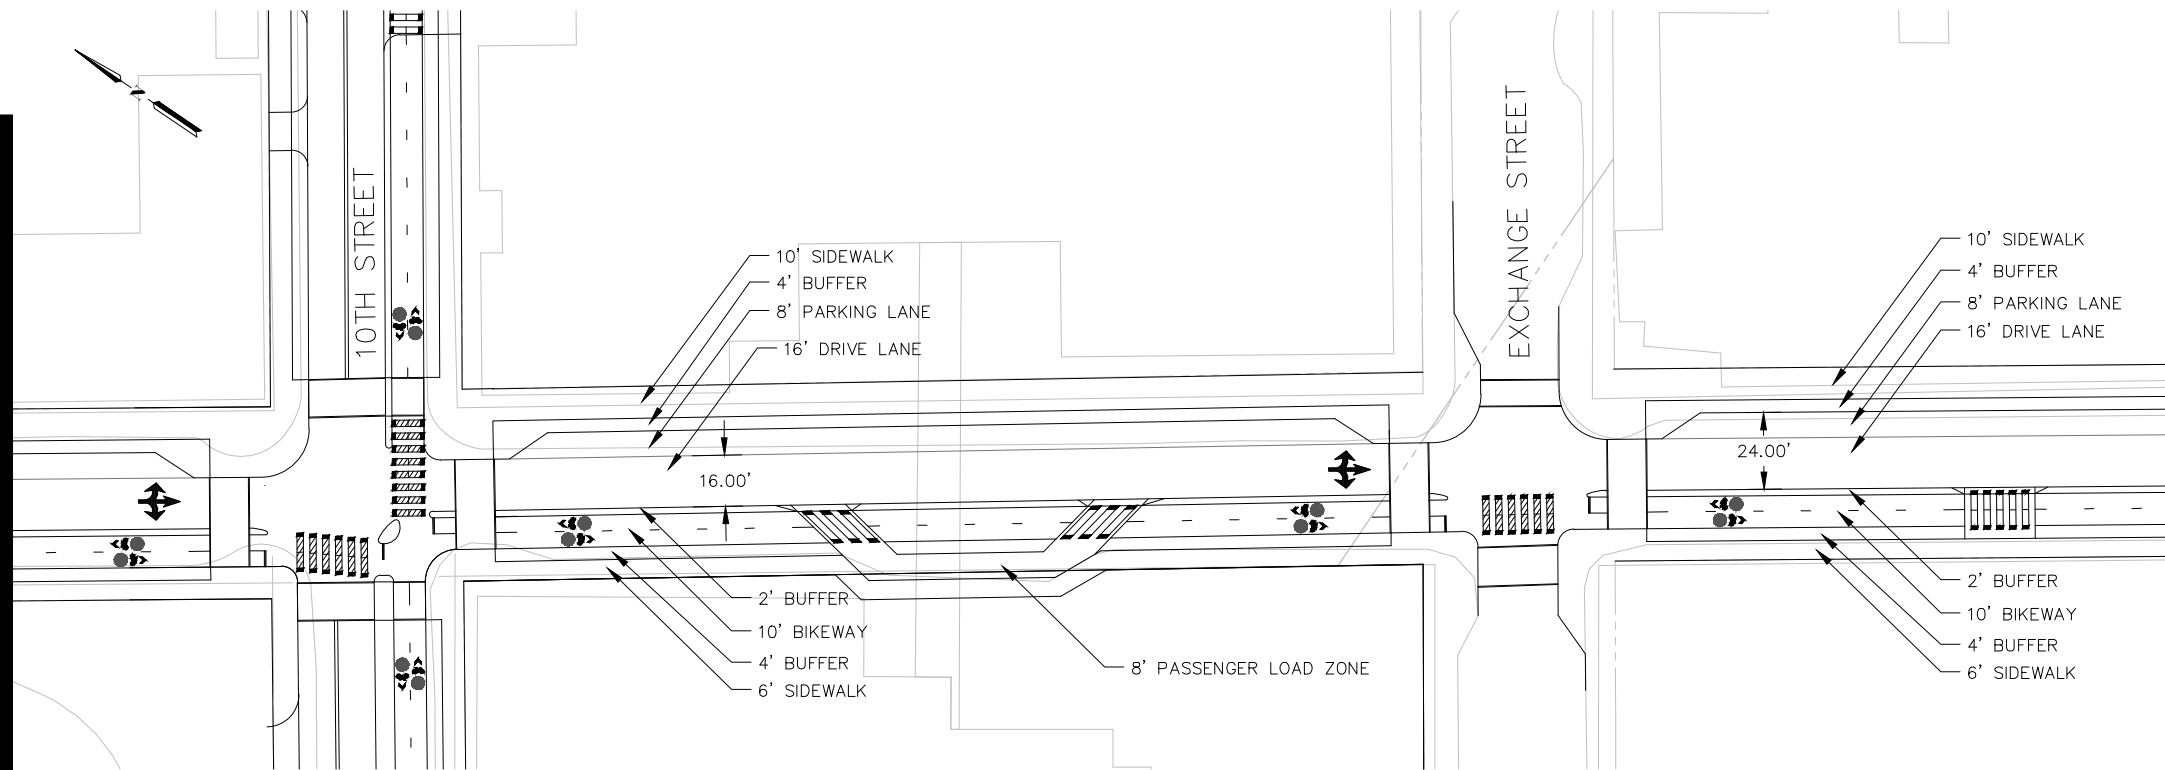

MATCHLINE - SHEET 3

CONCEPT DESIGN PLANS
NOT FOR CONSTRUCTION

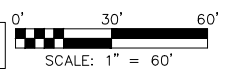

DESIGNED	CSS
DGN CHECK	KCA
DRAWN	CSS
DWG CHECK	KCA

TooleDesignGroup
 212 3RD AVE N, SUITE 476, MINNEAPOLIS, MN 55401
 PHONE: (612) 554-4094 FAX: (301) 927-2800
 www.tooledesign.com


PREPARED FOR THE CITY OF SAINT PAUL, DEPARTMENT OF PUBLIC WORKS
 CAPITAL CITY BIKEWAY CONCEPT DESIGN
 ST PETER STREET CORRIDOR (OPTION A) – ONE LANE OPTION
 JOHN IRELAND BLVD TO KELLOGG BLVD

PROJECT: CAPITAL CITY BIKEWAY
CAD DRAWING
NAME: H:\A000\A021 Jackson Street Reconstruction\CAD\Bike Loop Files\Plans\StPeter_A.dwg
DATE: 06/08/16
SHEET NO. 2 OF 4 SHEETS



MATCHLINE - SHEET 2

MATCHLINE - SHEET 4

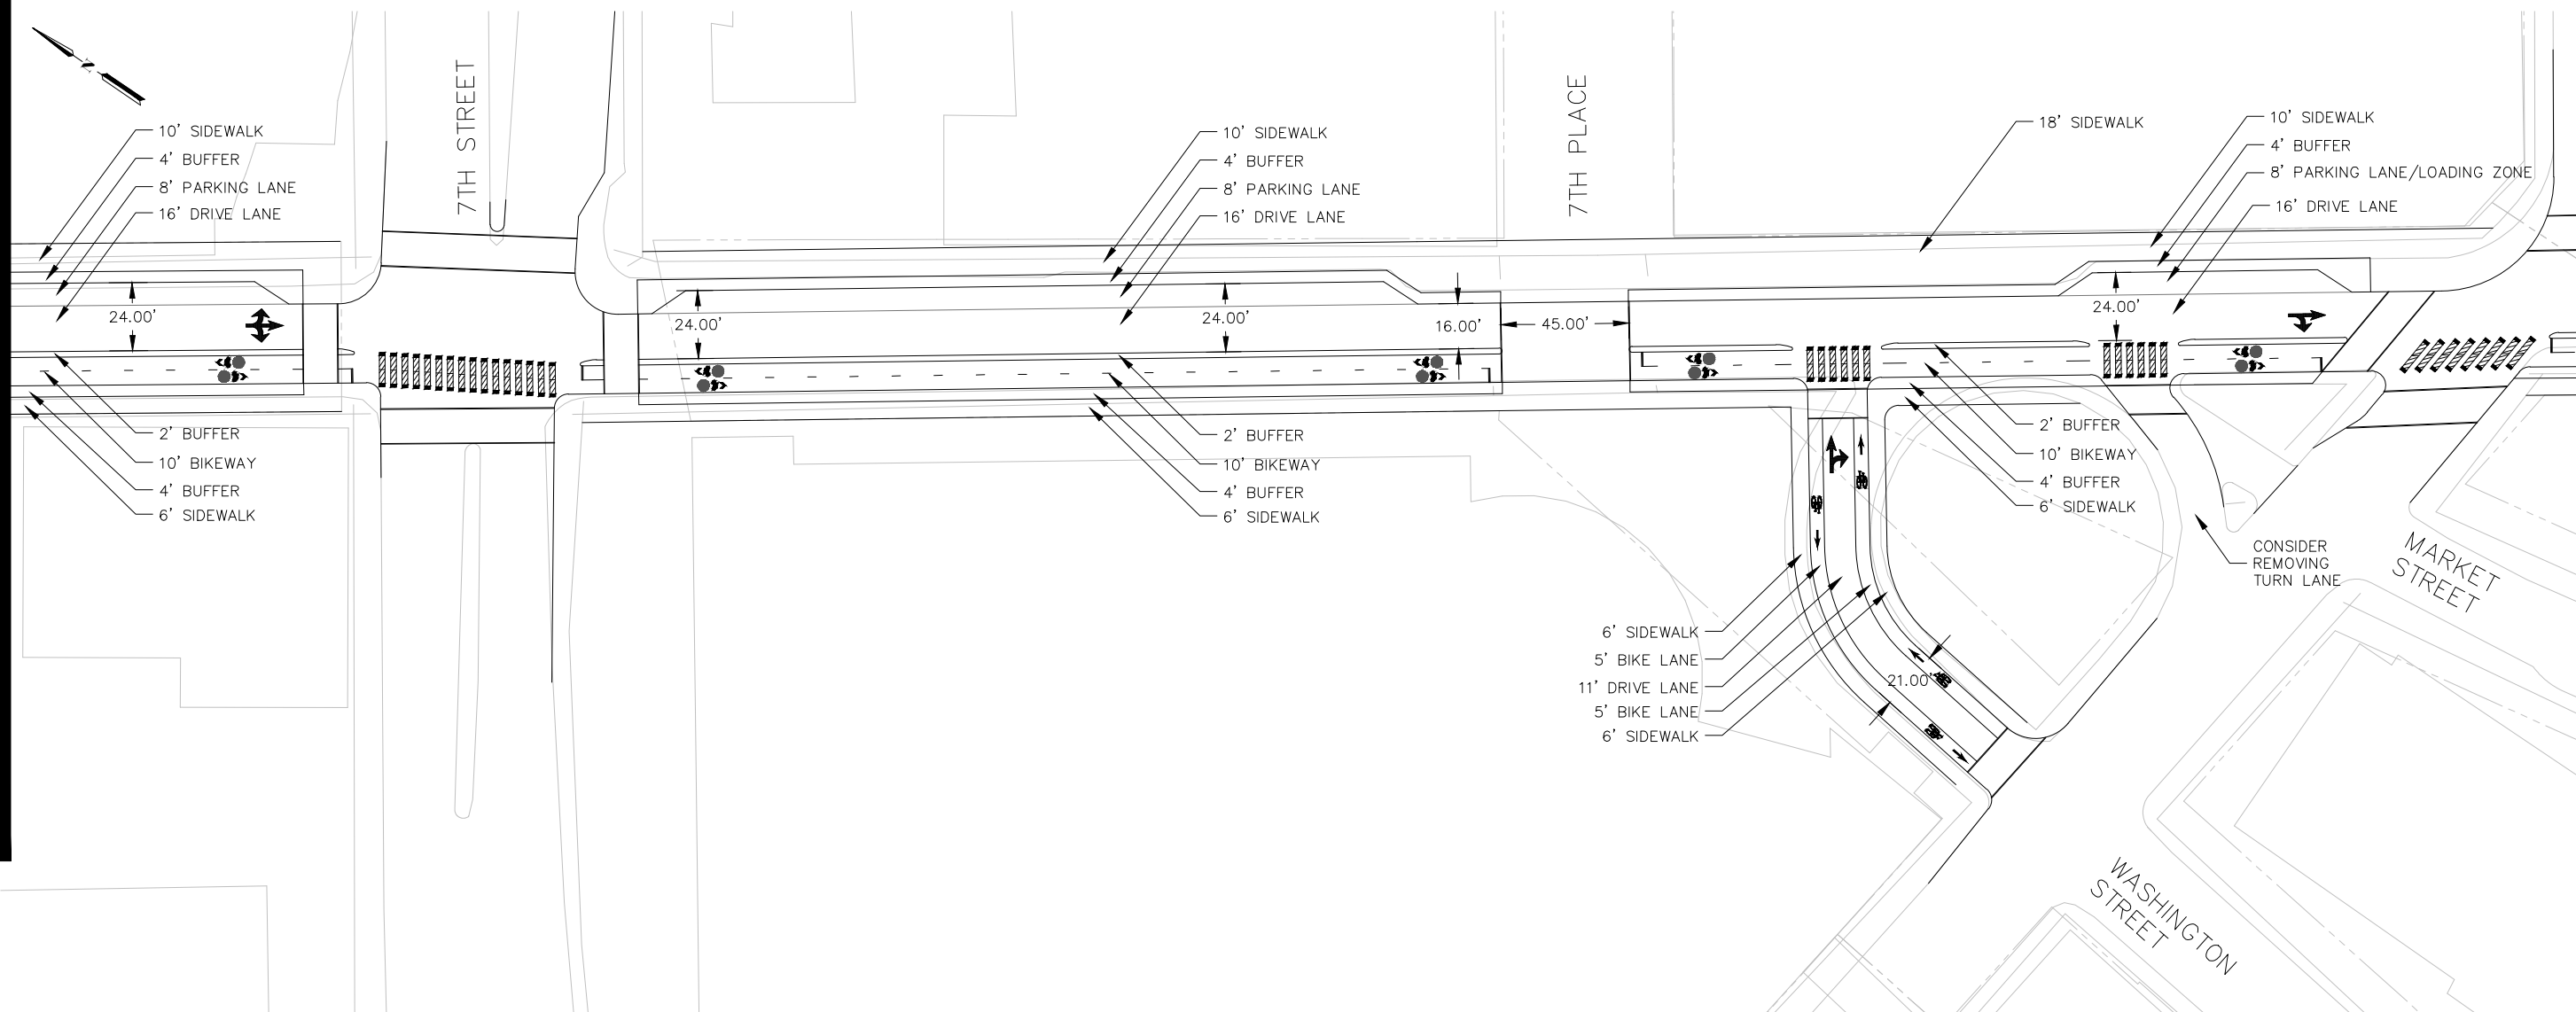

CONCEPT DESIGN PLANS
NOT FOR CONSTRUCTION

SCALE: 1" = 60'

DESIGNED	CSS
DGN CHECK	KCA
DRAWN	CSS
DWG CHECK	KCA


TooleDesignGroup
 212 3RD AVE N, SUITE 476, MINNEAPOLIS, MN 55401
 PHONE: (612) 554-4094 FAX: (301) 927-2800
 www.tooledesign.com

PREPARED FOR THE CITY OF SAINT PAUL, DEPARTMENT OF PUBLIC WORKS
 CAPITAL CITY BIKEWAY CONCEPT DESIGN
 ST PETER STREET CORRIDOR (OPTION A) – ONE LANE OPTION
 JOHN IRELAND BLVD TO KELLOGG BLVD

PROJECT: CAPITAL CITY BIKEWAY
CAD DRAWING
NAME: H:\A000\A021 Jackson Street Reconstruction\CAD\Bike Loop Files\Plans\StPeter_A.dwg
DATE: 06/08/16
SHEET NO. 3 OF 4 SHEETS




MATCHLINE - SHEET 3

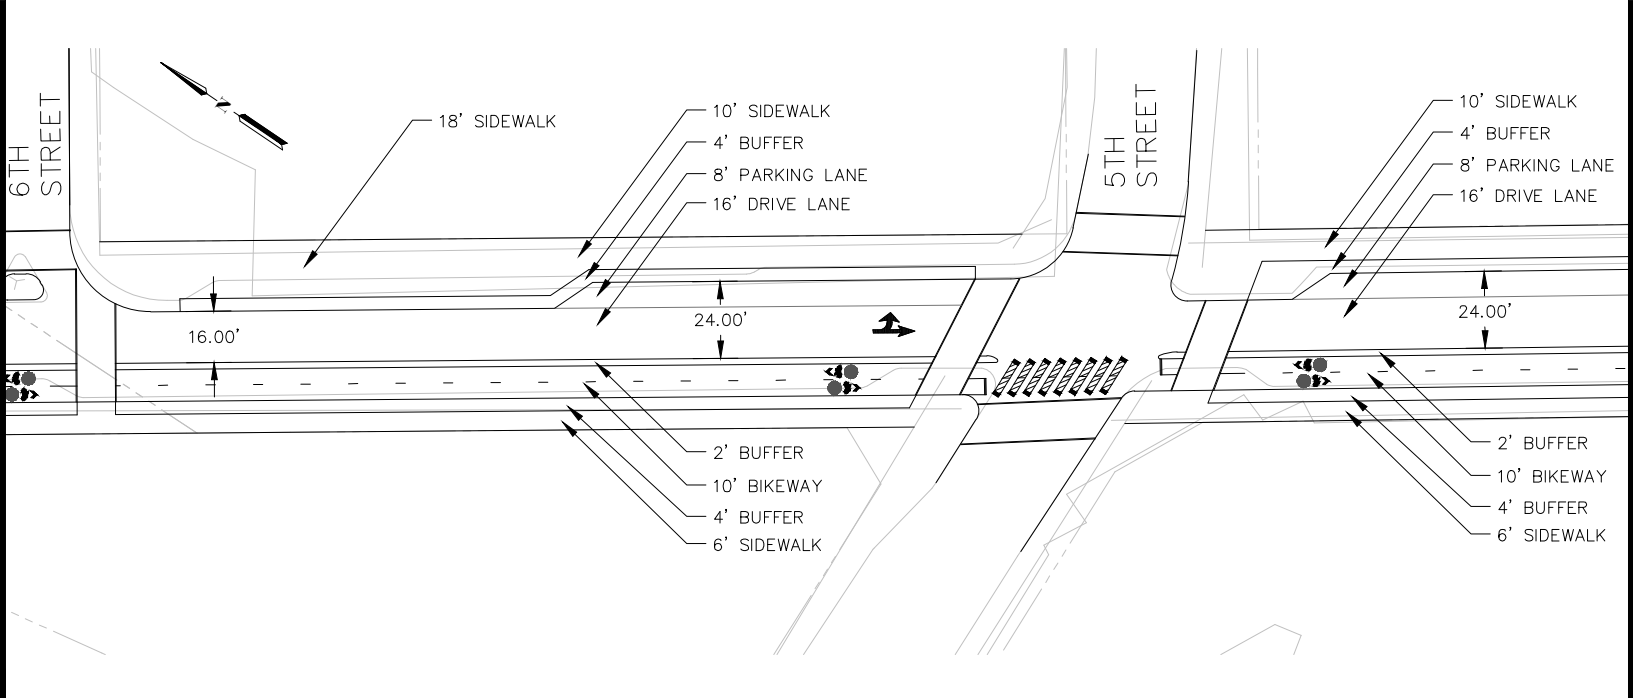

MATCHLINE - THIS SHEET

MATCHLINE - THIS SHEET

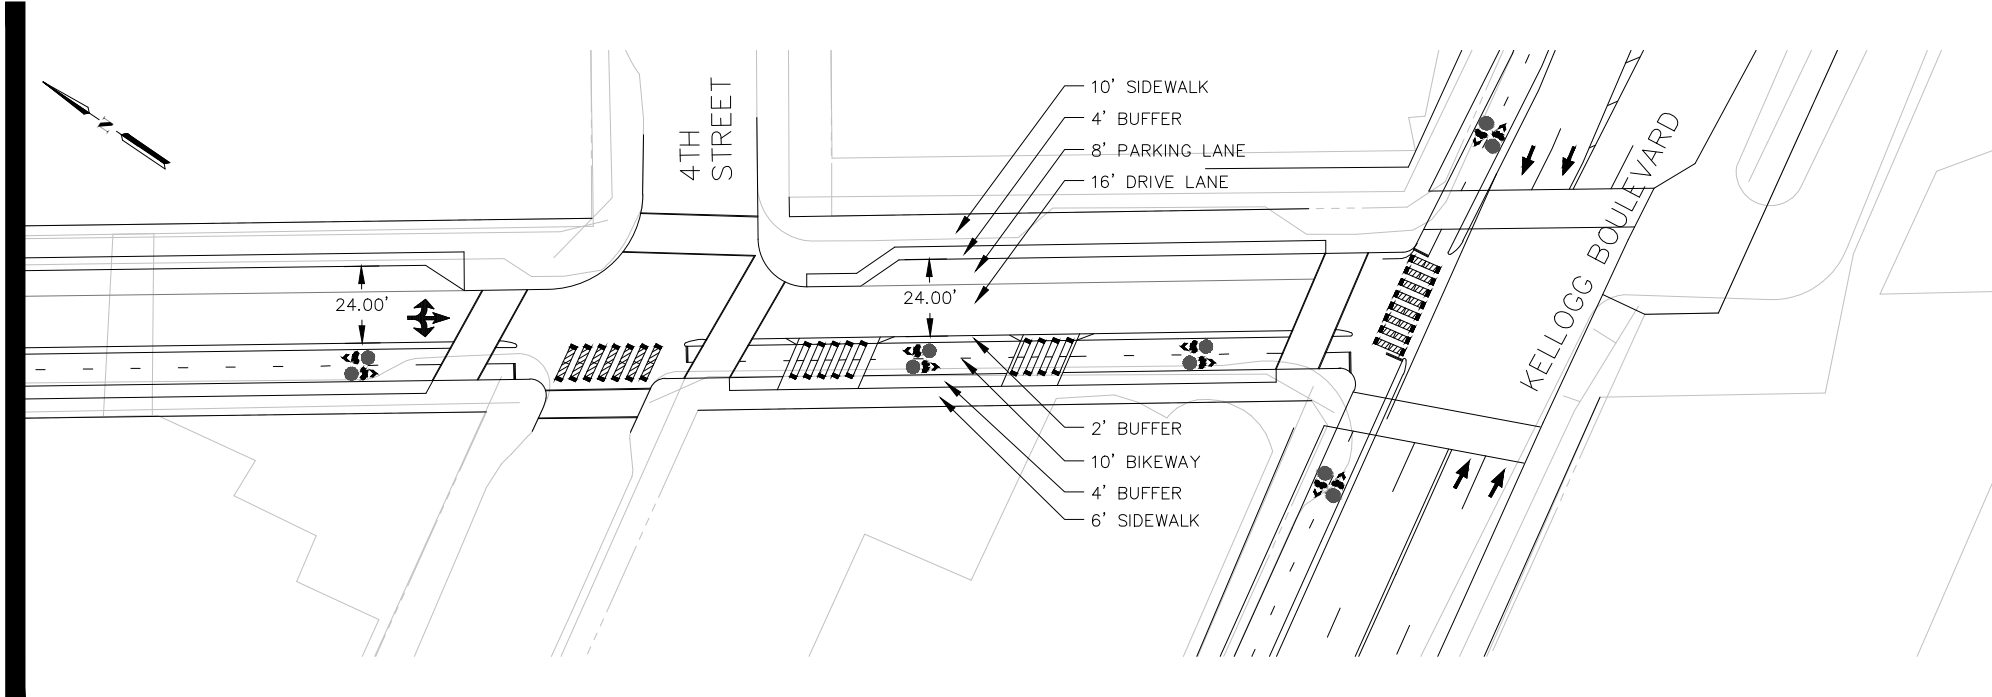

CONCEPT DESIGN PLANS
NOT FOR CONSTRUCTION

SCALE: 1" = 60'


	DESIGNED	CSS
	DGN CHECK	KCA
	DRAWN	CSS
	DWG CHECK	KCA

TooleDesignGroup
 212 3RD AVE N, SUITE 476, MINNEAPOLIS, MN 55401
 PHONE: (612) 584-4034 FAX: (612) 927-2800
 www.tooledesign.com


PREPARED FOR THE CITY OF SAINT PAUL, DEPARTMENT OF PUBLIC WORKS
 CAPITAL CITY BIKEWAY CONCEPT DESIGN
 ST PETER STREET CORRIDOR (OPTION A) – ONE LANE OPTION
 JOHN IRELAND BLVD TO KELLOGG BLVD

PROJECT: CAPITAL CITY BIKEWAY	
CAD DRAWING NAME: H:\A000\A021 Jackson Street Reconstruction\CAD\Bike Loop Files\Plans\StPeter_A.dwg	
DATE: 06/08/16	SHEET NO. 4 OF 4 SHEETS

CONCEPTUAL DESIGN >> ST. PETER STREET (OPTION B) - TWO LANE OPTION

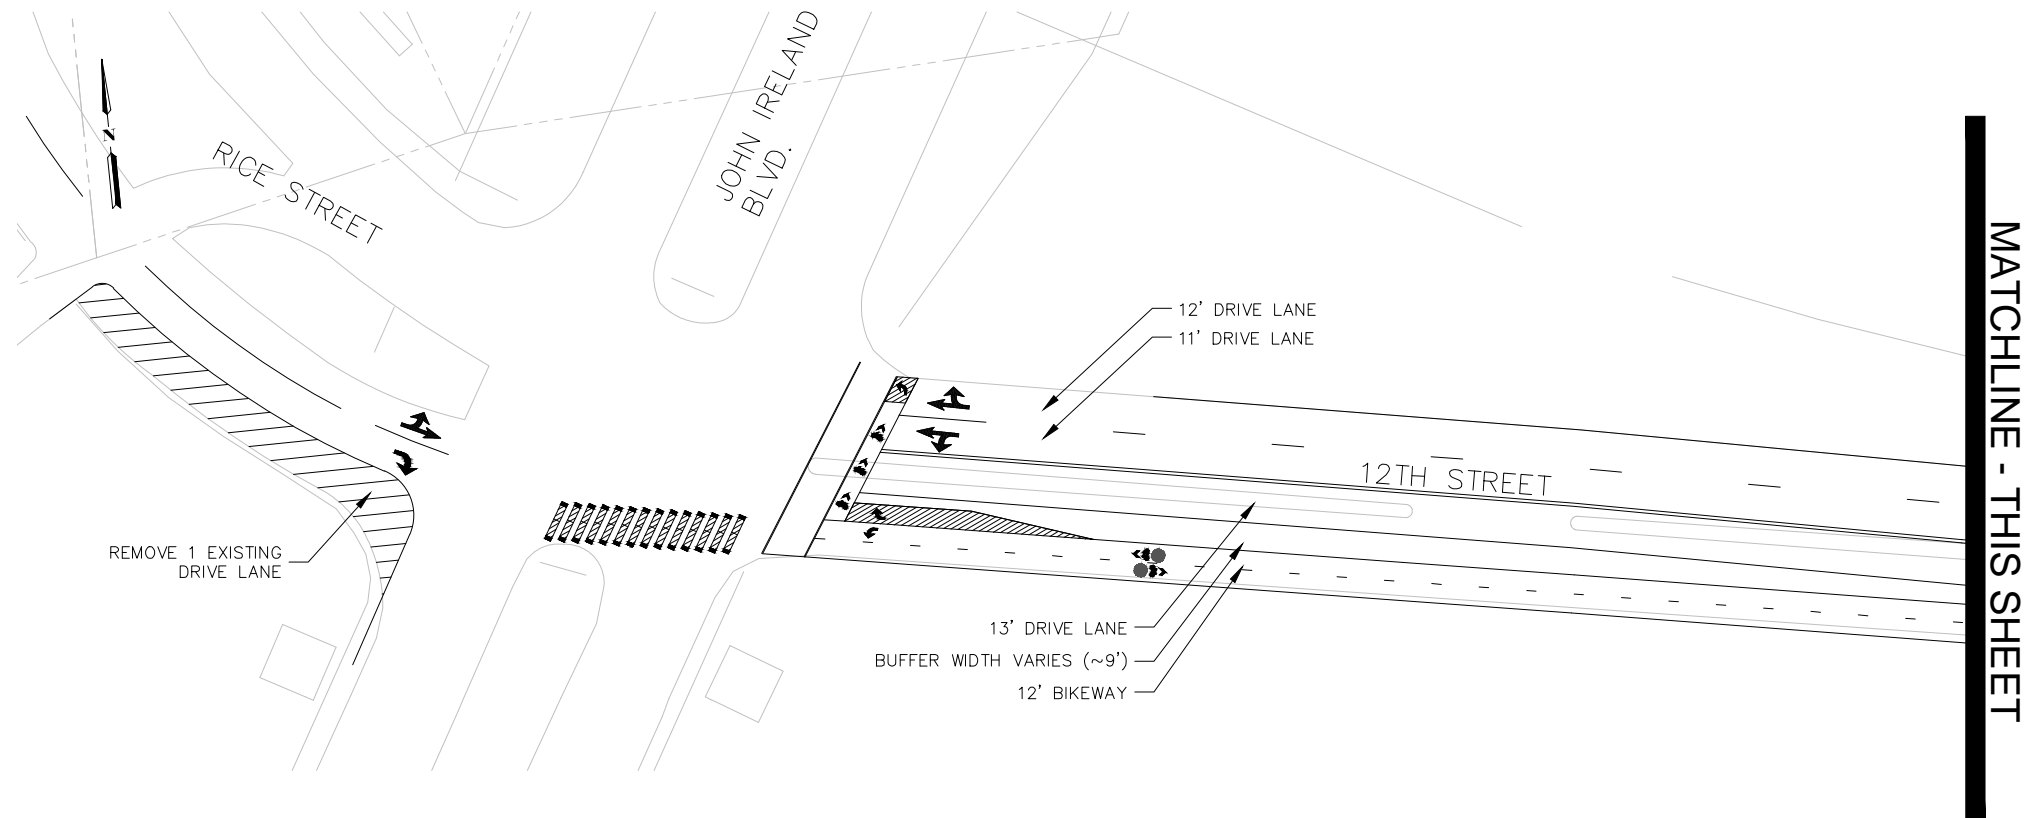

MATCHLINE - THIS SHEET

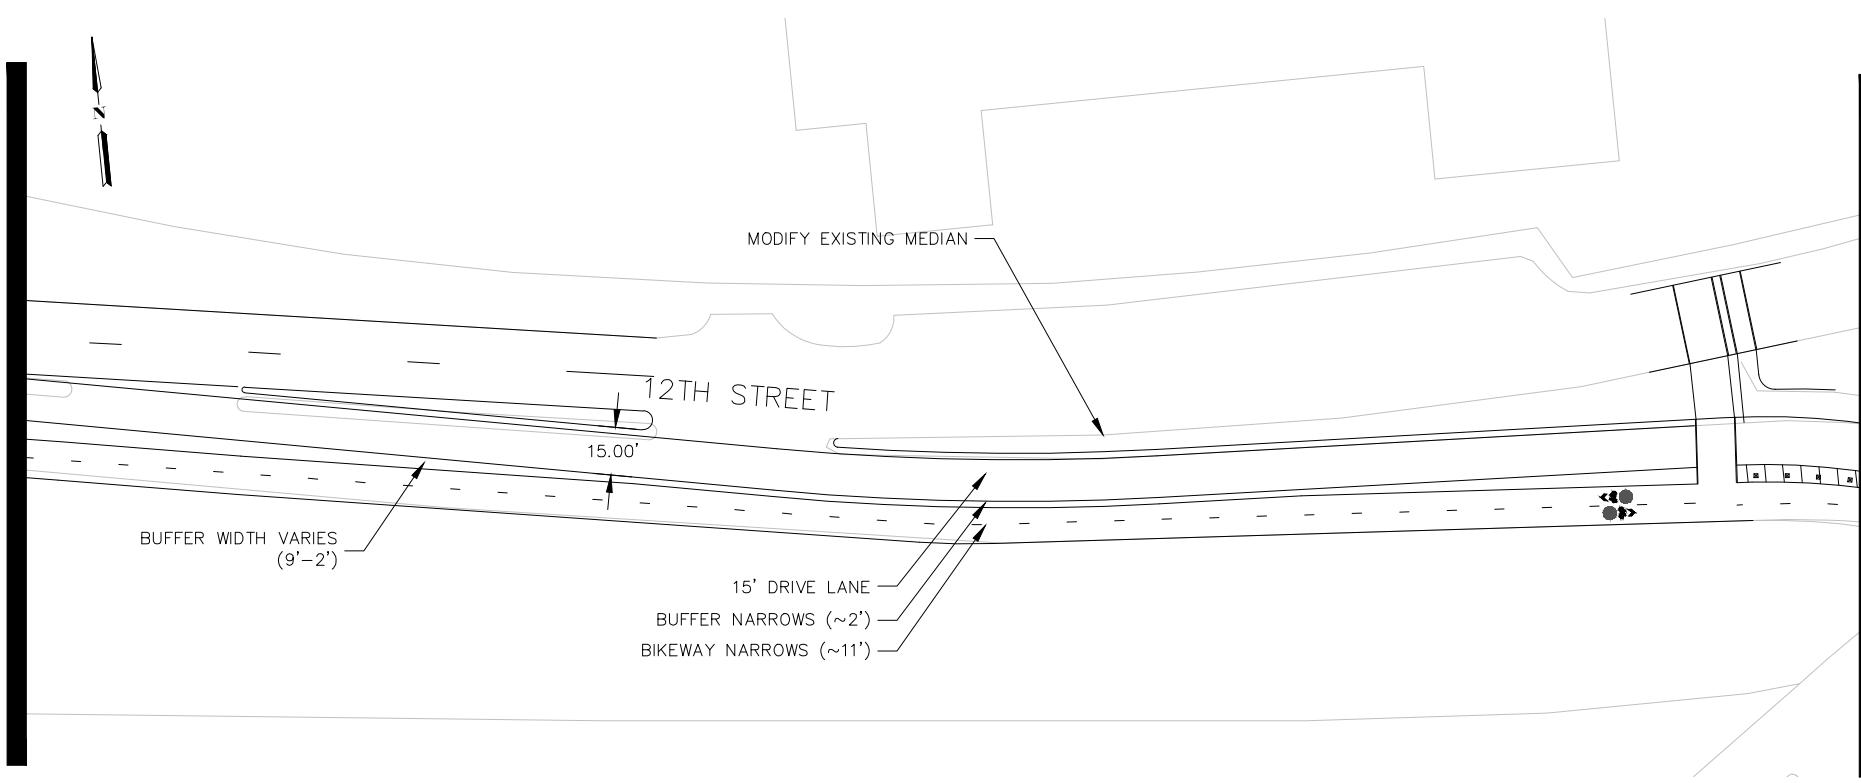

MATCHLINE - SHEET 2

CONCEPT DESIGN PLANS
NOT FOR CONSTRUCTION

SCALE: 1" = 60'

	DESIGNED	CSS
	DGN CHECK	KCA
	DRAWN	CSS
	DWG CHECK	KCA


TooleDesignGroup
 212 3RD AVE N, SUITE 476, MINNEAPOLIS, MN 55401
 PHONE: (612) 554-4094 FAX: (301) 927-2800
 www.tooledesign.com

PREPARED FOR THE CITY OF SAINT PAUL, DEPARTMENT OF PUBLIC WORKS
 CAPITAL CITY BIKEWAY CONCEPT DESIGN
 ST PETER STREET CORRIDOR (OPTION B) – TWO LANE OPTION
 JOHN IRELAND BLVD TO KELLOGG BLVD

PROJECT: CAPITAL CITY BIKEWAY	
CAD DRAWING	
NAME: H:\A000\A021 Jackson Street Reconstruction\CAD\Bike Loop Files\Plans\StPeter_B.dwg	
DATE: 06/08/16	SHEET NO. 1 OF 4 SHEETS




MATCHLINE - SHEET 1

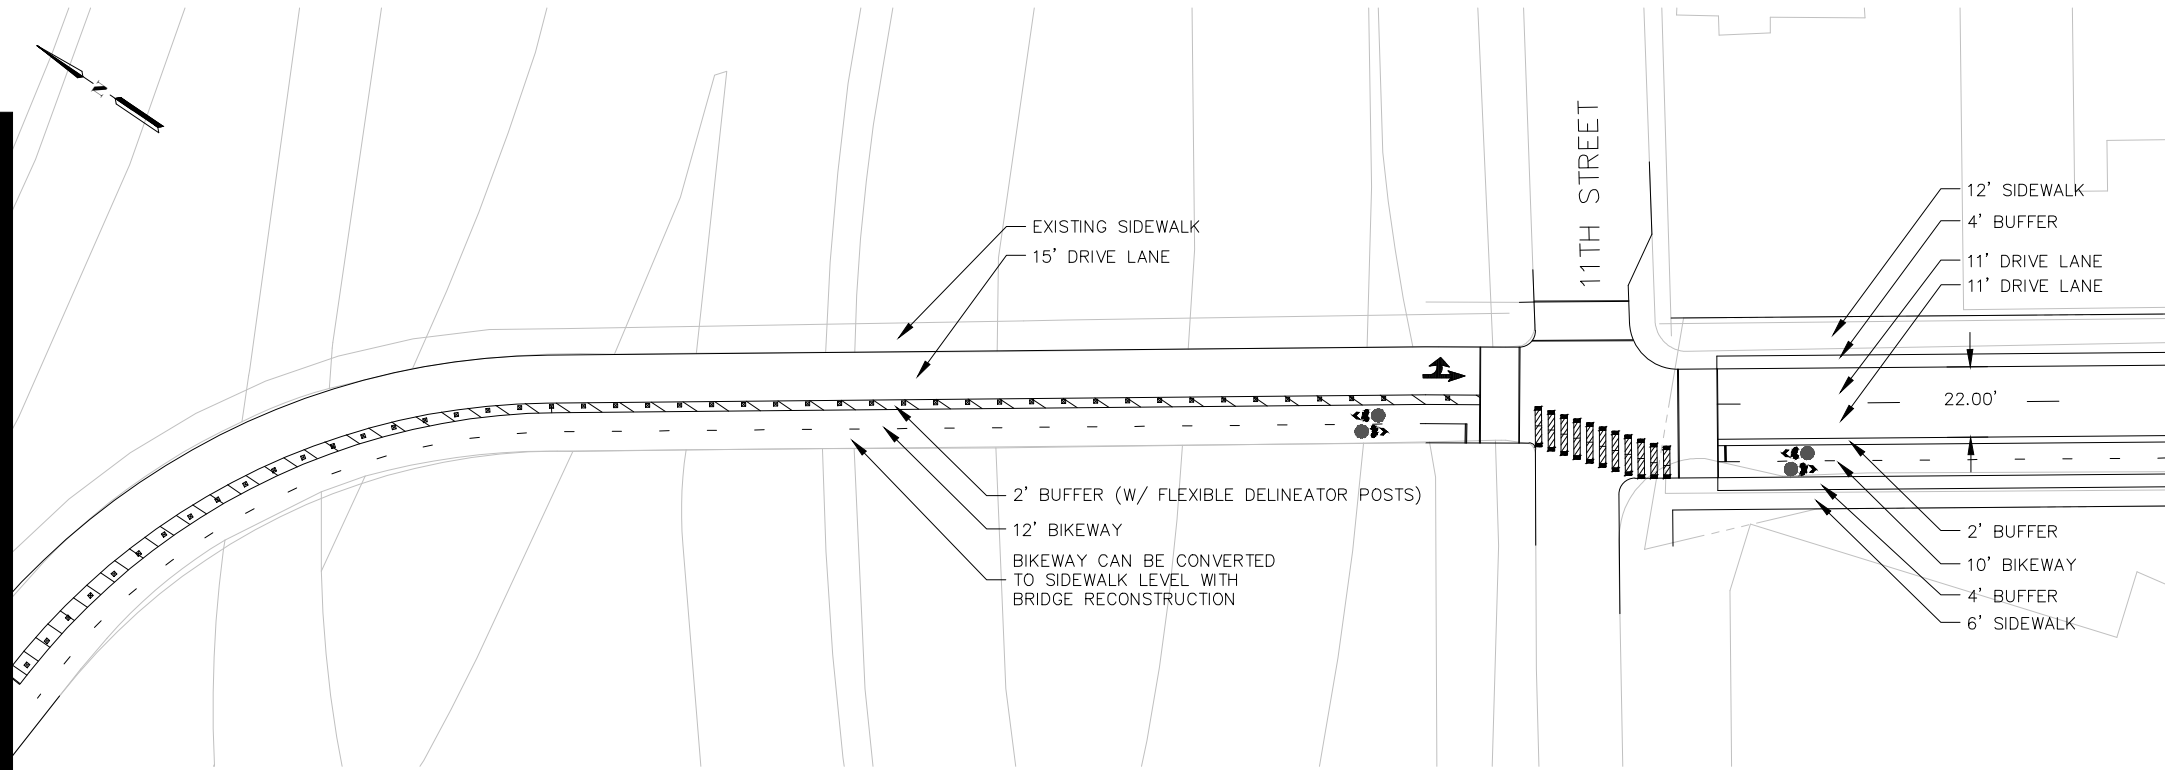


MATCHLINE - THIS SHEET

MATCHLINE - THIS SHEET

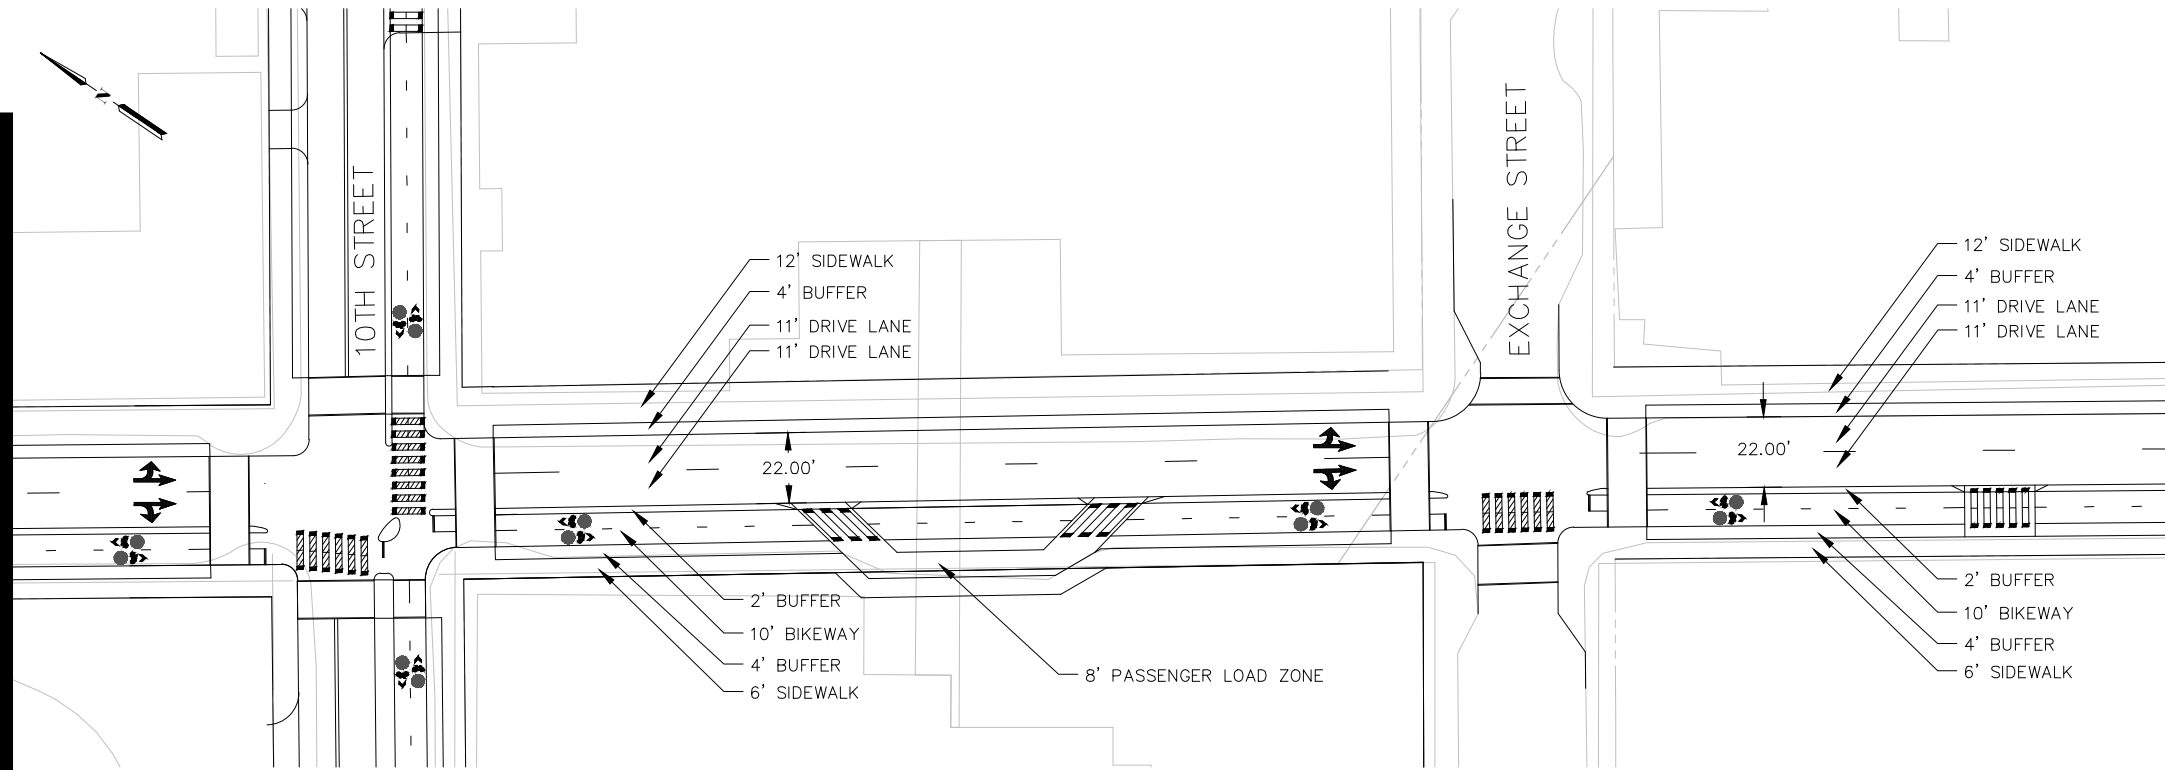

MATCHLINE - SHEET 3

CONCEPT DESIGN PLANS
NOT FOR CONSTRUCTION

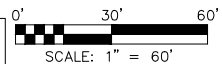

DESIGNED	CSS
DGN CHECK	KCA
DRAWN	CSS
DWG CHECK	KCA

TooleDesignGroup
212 3RD AVE N, SUITE 476, MINNEAPOLIS, MN 55401
PHONE: (612) 554-4094 FAX: (301) 927-2800
www.tooledesign.com


PREPARED FOR THE CITY OF SAINT PAUL, DEPARTMENT OF PUBLIC WORKS
CAPITAL CITY BIKEWAY CONCEPT DESIGN
ST PETER STREET CORRIDOR (OPTION B) – TWO LANE OPTION
JOHN IRELAND BLVD TO KELLOGG BLVD

PROJECT: CAPITAL CITY BIKEWAY	
CAD DRAWING	
NAME: H:\A000\A021 Jackson Street Reconstruction\CAD\Bike Loop Files\Plans\StPeter_B.dwg	
DATE: 06/08/16	SHEET NO. 2 OF 4 SHEETS



MATCHLINE - SHEET 2

MATCHLINE - SHEET 4

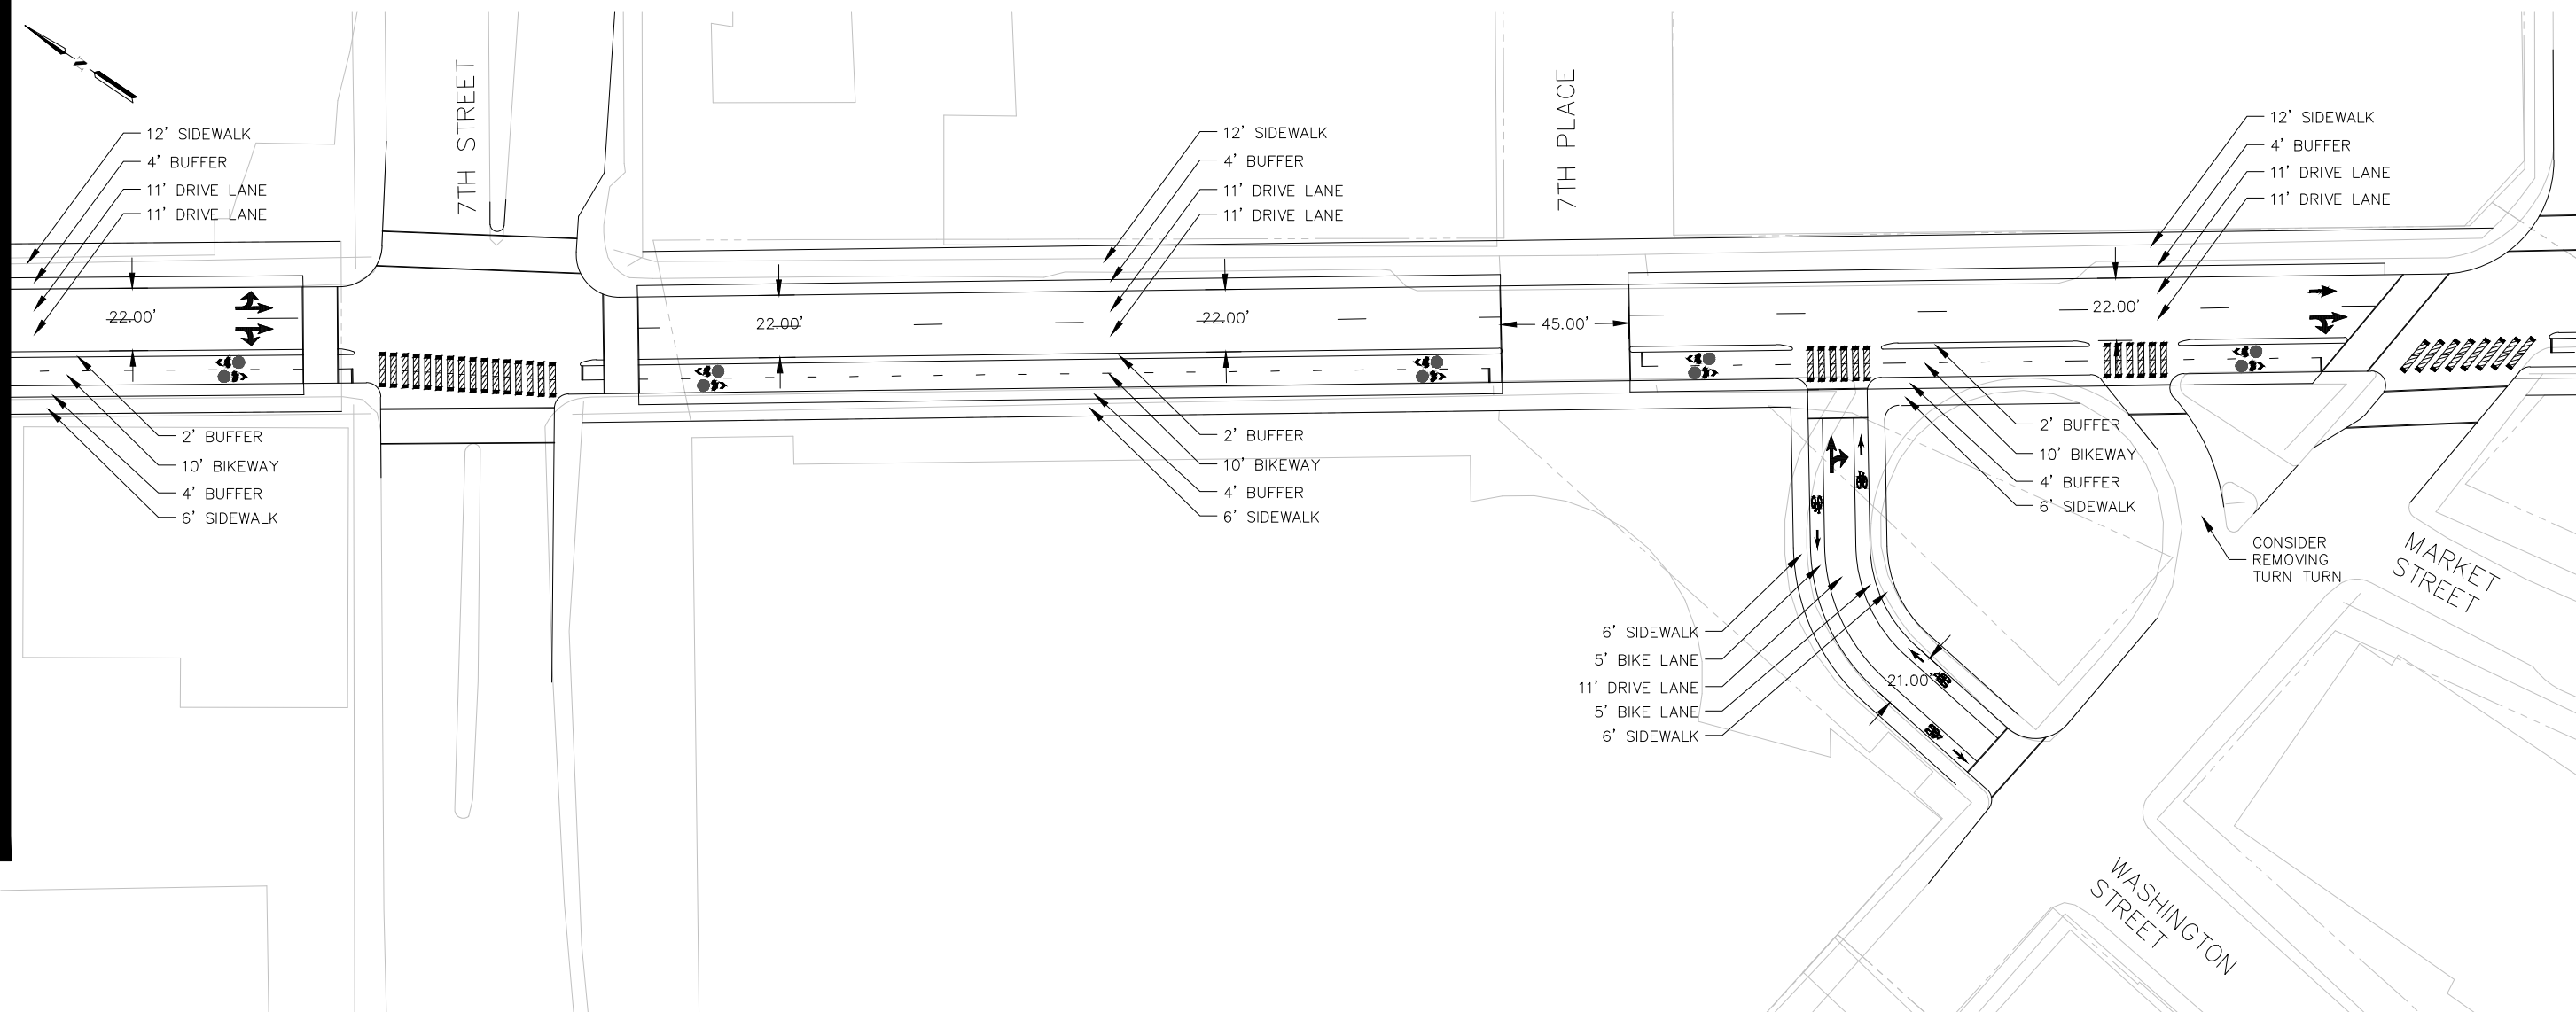

CONCEPT DESIGN PLANS
NOT FOR CONSTRUCTION

0' 30' 60'
SCALE: 1" = 60'



DESIGNED	CSS
DGN CHECK	KCA
DRAWN	CSS
DWG CHECK	KCA

TooleDesignGroup
 212 3RD AVE N, SUITE 476, MINNEAPOLIS, MN 55401
 PHONE: (612) 554-4094 FAX: (301) 927-2800
 www.tooledesign.com

PREPARED FOR THE CITY OF SAINT PAUL, DEPARTMENT OF PUBLIC WORKS
 CAPITAL CITY BIKEWAY CONCEPT DESIGN
 ST PETER STREET CORRIDOR (OPTION B) – TWO LANE OPTION
 JOHN IRELAND BLVD TO KELLOGG BLVD

PROJECT: CAPITAL CITY BIKEWAY
CAD DRAWING
NAME: H:\A000\A021 Jackson Street Reconstruction\CAD\Bike Loop Files\Plans\StPeter_B.dwg
DATE: 06/08/16
SHEET NO. 3 OF 4 SHEETS



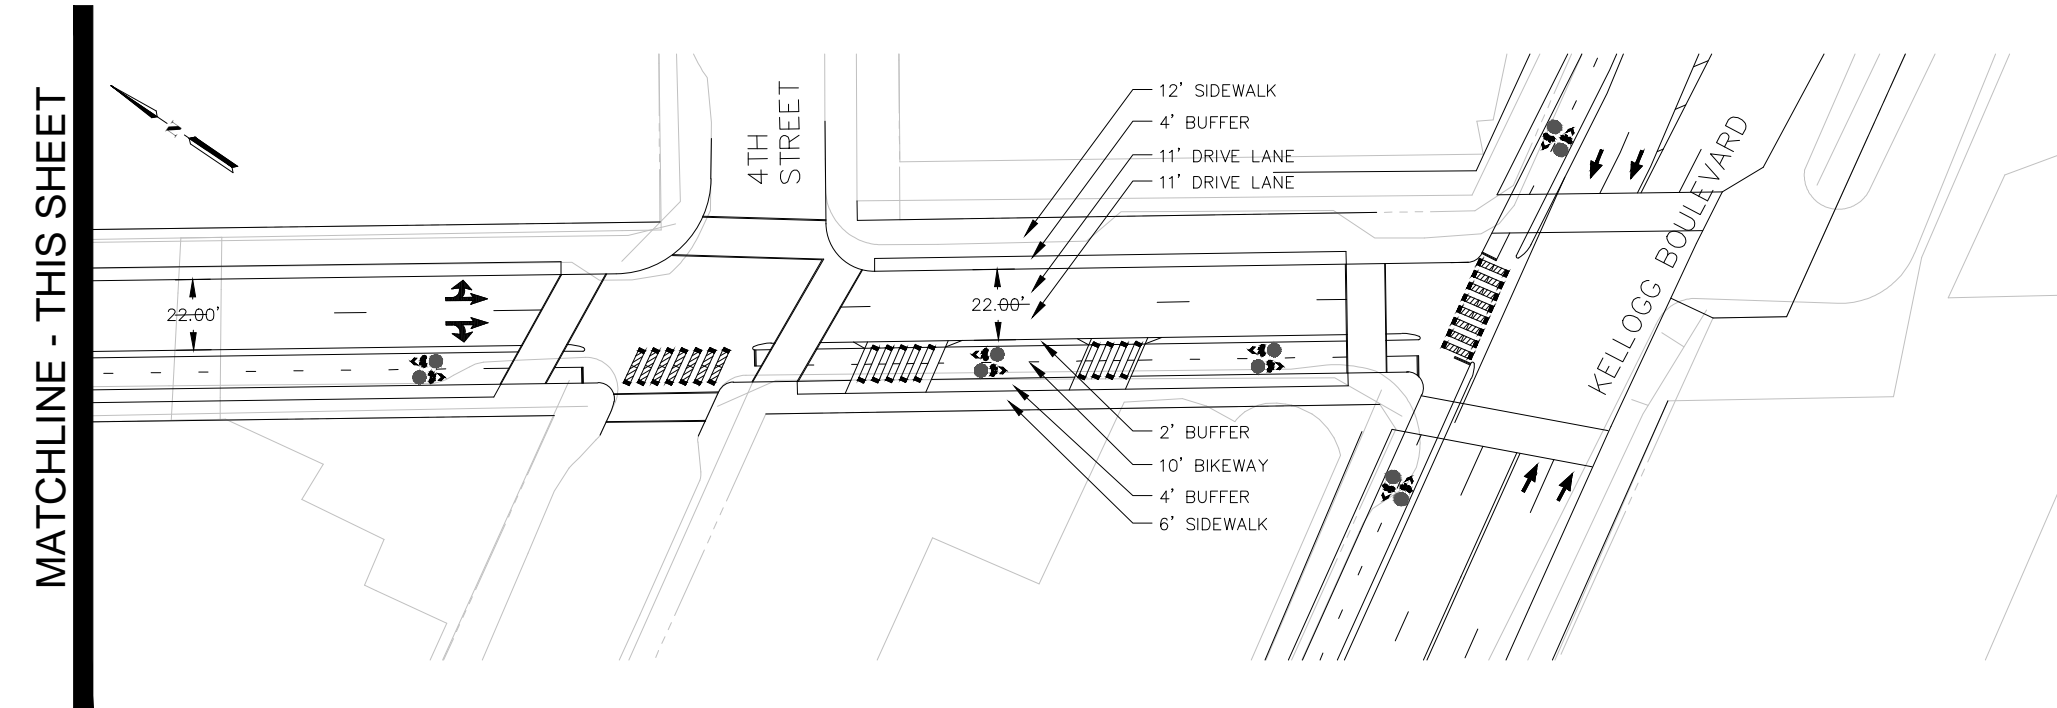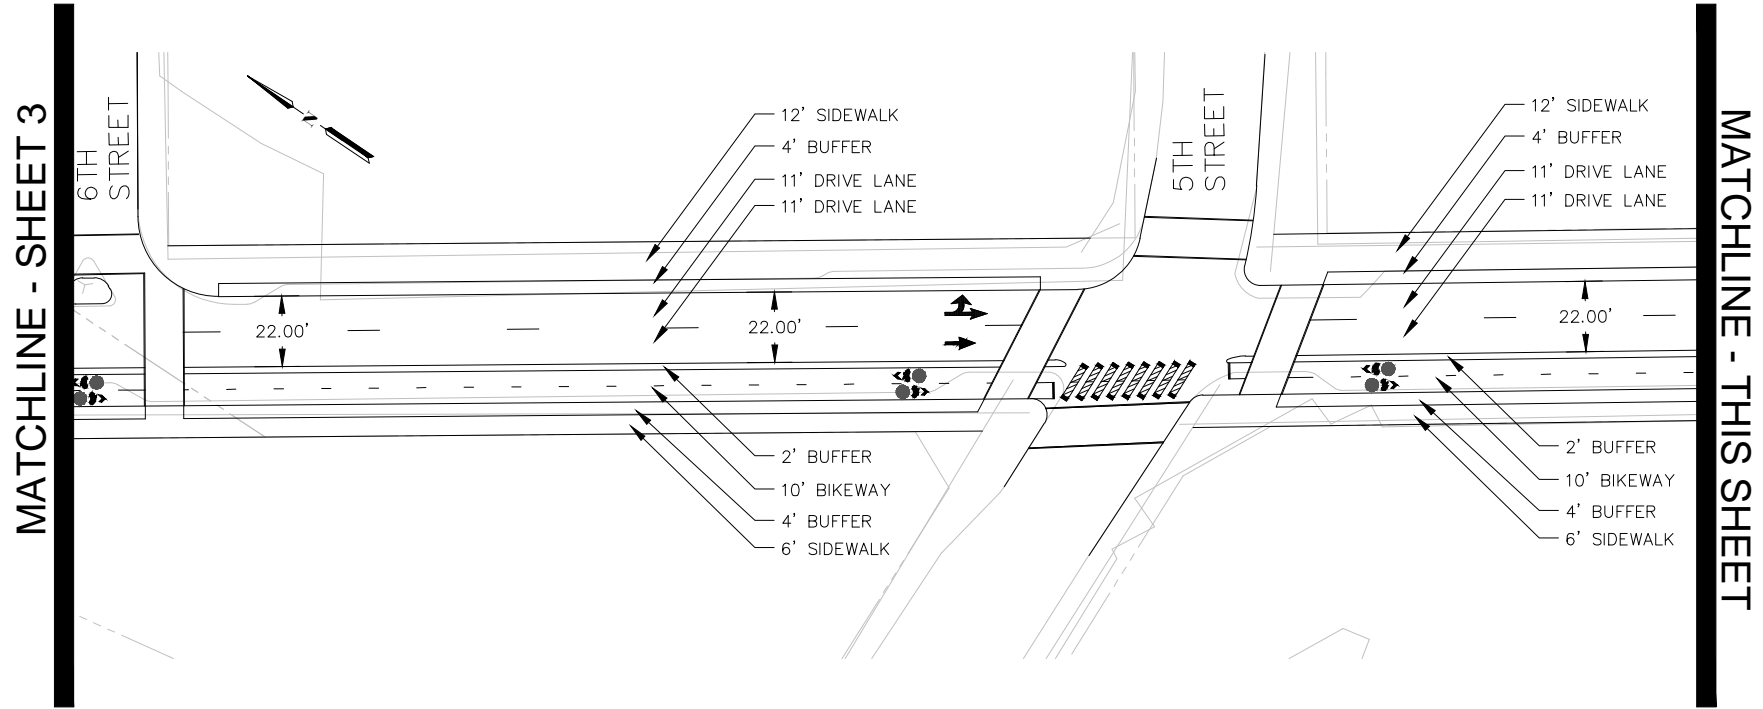

CONCEPT DESIGN PLANS
NOT FOR CONSTRUCTION

0' 30' 60'
SCALE: 1" = 60'

	DESIGNED	CSS
	DGN CHECK	KCA
	DRAWN	CSS
	DWG CHECK	KCA

TooleDesignGroup


212 3RD AVE N, SUITE 476, MINNEAPOLIS, MN 55401
PHONE: (612) 554-4094 FAX: (301) 927-2800
www.tooledesign.com

PREPARED FOR THE CITY OF SAINT PAUL, DEPARTMENT OF PUBLIC WORKS
CAPITAL CITY BIKEWAY CONCEPT DESIGN
ST PETER STREET CORRIDOR (OPTION B) – TWO LANE OPTION
JOHN IRELAND BLVD TO KELLOGG BLVD

PROJECT: CAPITAL CITY BIKEWAY	
CAD DRAWING	
NAME: H:\A000\A021 Jackson Street Reconstruction\CAD\Bike Loop Files\Plans\StPeter_B.dwg	
DATE: 06/08/16	SHEET NO. 4 OF 4 SHEETS



CONCEPTUAL DESIGN >> KELLOGG BOULEVARD

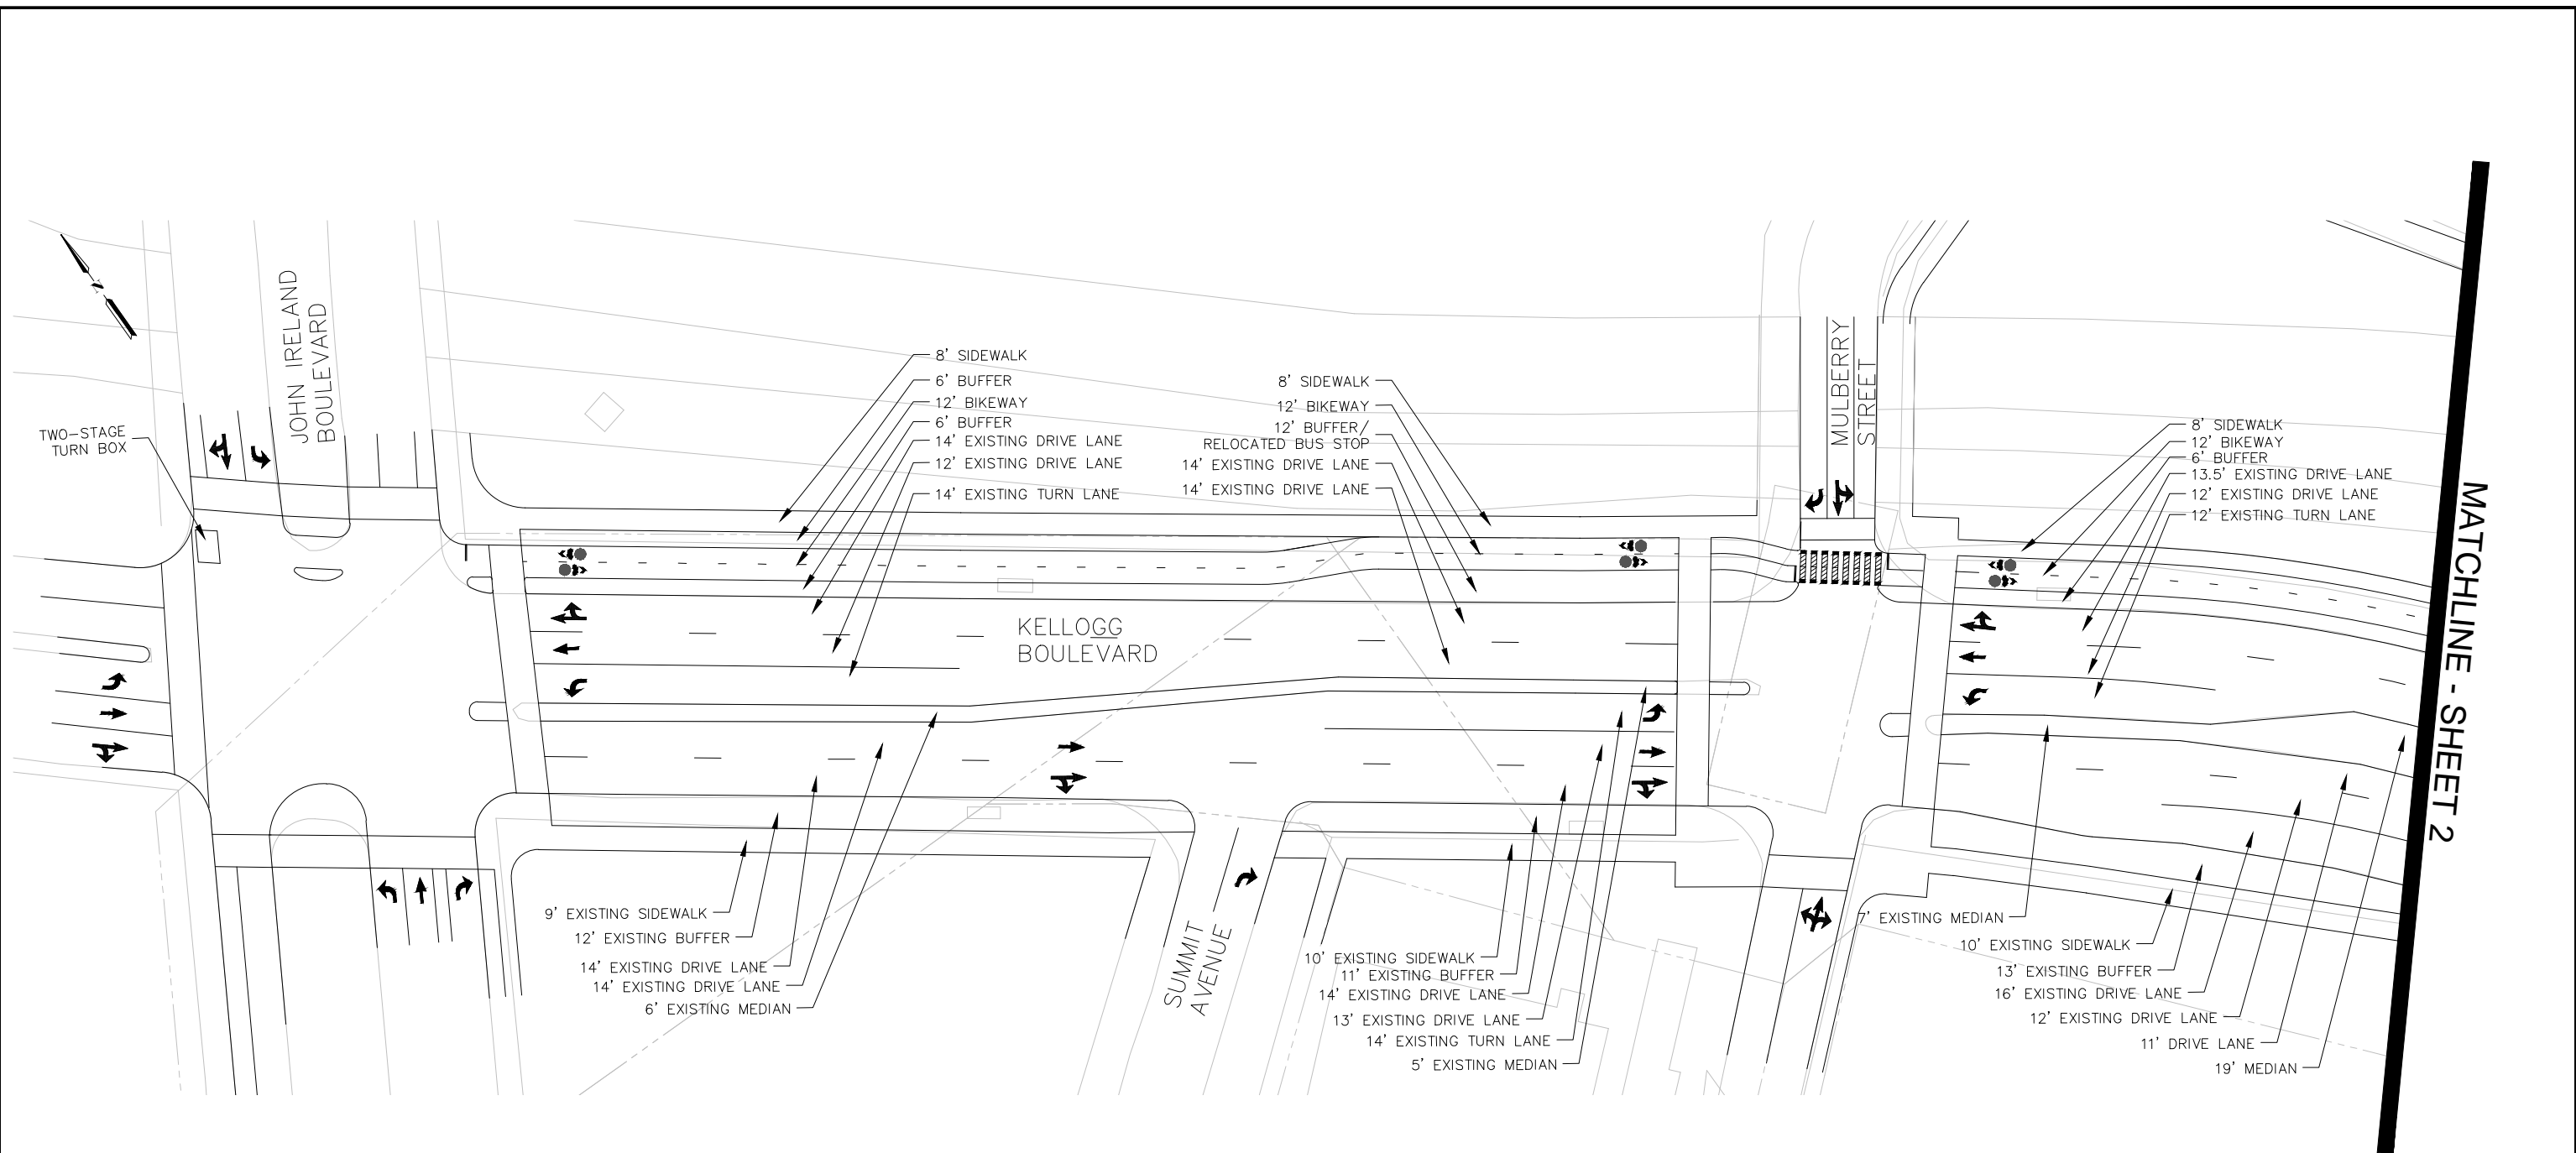

CONCEPT DESIGN PLANS
NOT FOR CONSTRUCTION


0' 30' 60'
SCALE: 1" = 60'

	DESIGNED	DC
	DGN CHECK	KCA
	DRAWN	DC
	DWG CHECK	KCA

TooleDesignGroup
 212 3RD AVE N, SUITE 476, MINNEAPOLIS, MN 55401
 PHONE: (612) 584-4284 FAX: (612) 927-2800
 www.tooledesign.com

PREPARED FOR THE CITY OF SAINT PAUL, DEPARTMENT OF PUBLIC WORKS
 CAPITAL CITY BIKEWAY CONCEPT DESIGN
 KELLOGG BOULEVARD CORRIDOR
 JOHN IRELAND BOULEVARD TO JACKSON STREET

PROJECT: CAPITAL CITY BIKEWAY	
CAD DRAWING NAME: H:\A000\A021 Jackson Street Reconstruction\CAD\Bike Loop Files\Plans\KelloggNorth.dwg	
DATE: 06/08/16	SHEET NO. 1 OF 7 SHEETS

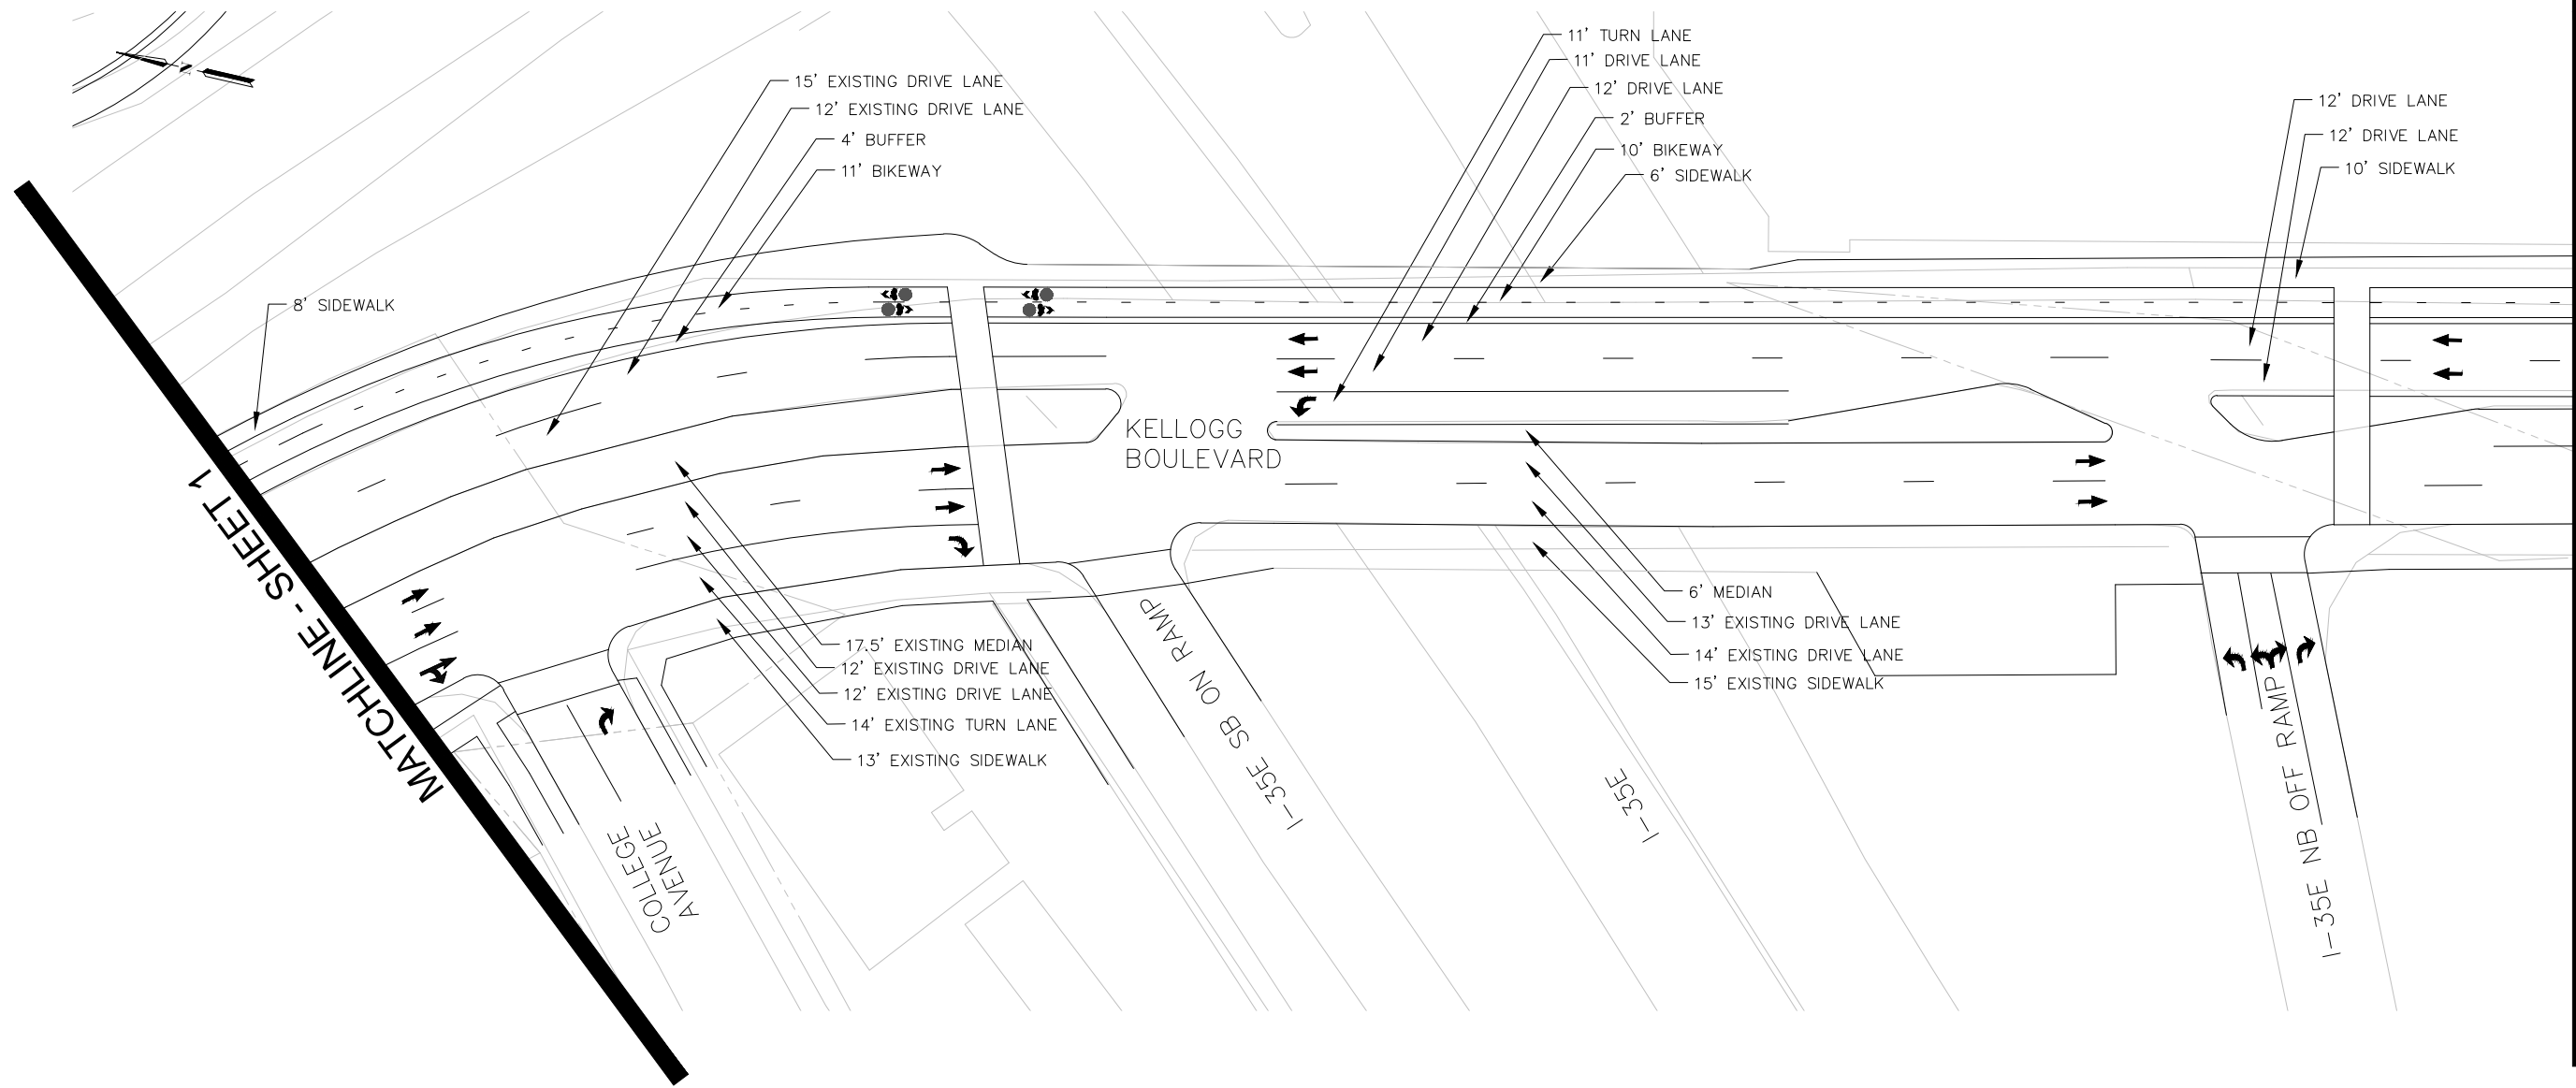

MATCHLINE - SHEET 3

MATCHLINE - SHEET 1

CONCEPT DESIGN PLANS
NOT FOR CONSTRUCTION

0' 30' 60'
SCALE: 1" = 60'


	DESIGNED	DC
	DGN CHECK	KCA
	DRAWN	DC
	DWG CHECK	KCA

TooleDesignGroup

212 3RD AVE N, SUITE 476, MINNEAPOLIS, MN 55401
PHONE: (612) 584-4284 FAX: (612) 927-2800
www.tooledesign.com

PREPARED FOR THE CITY OF SAINT PAUL, DEPARTMENT OF PUBLIC WORKS
CAPITAL CITY BIKEWAY CONCEPT DESIGN
KELLOGG BOULEVARD CORRIDOR
JOHN IRELAND BOULEVARD TO JACKSON STREET

PROJECT: CAPITAL CITY BIKEWAY	
CAD DRAWING NAME: H:\A000\A021 Jackson Street Reconstruction\CAD\Bike Loop Files\Plans\KelloggNorth.dwg	
DATE: 06/08/16	SHEET NO. 2 OF 7 SHEETS

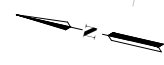

- 12' SIDEWALK
- 4' BUFFER
- 10' BIKEWAY
- 2' BUFFER
- 12' EXISTING DRIVE LANE
- 11' EXISTING DRIVE LANE
- 11.5' EXISTING TURN LANE


- 20' SIDEWALK
(ROW REQUIRED
- STREET CAFE)
- 6' BUFFER
- 12' BIKEWAY
- 6' BUFFER
- 12' DRIVE LANE
- 12' DRIVE LANE

- 9' EXISTING SIDEWALK
- 12' EXISTING TURN LANE
- 11' EXISTING DRIVE LANE
- 11' EXISTING DRIVE LANE
- 12' EXISTING TURN LANE
- 6' EXISTING MEDIAN

- 15' SIDEWALK
- 13' EXISTING DRIVE LANE
- 13' EXISTING DRIVE LANE
- 12' TURN LANE
- 4' MEDIAN

MATCHLINE - SHEET 4

MATCHLINE - SHEET 2

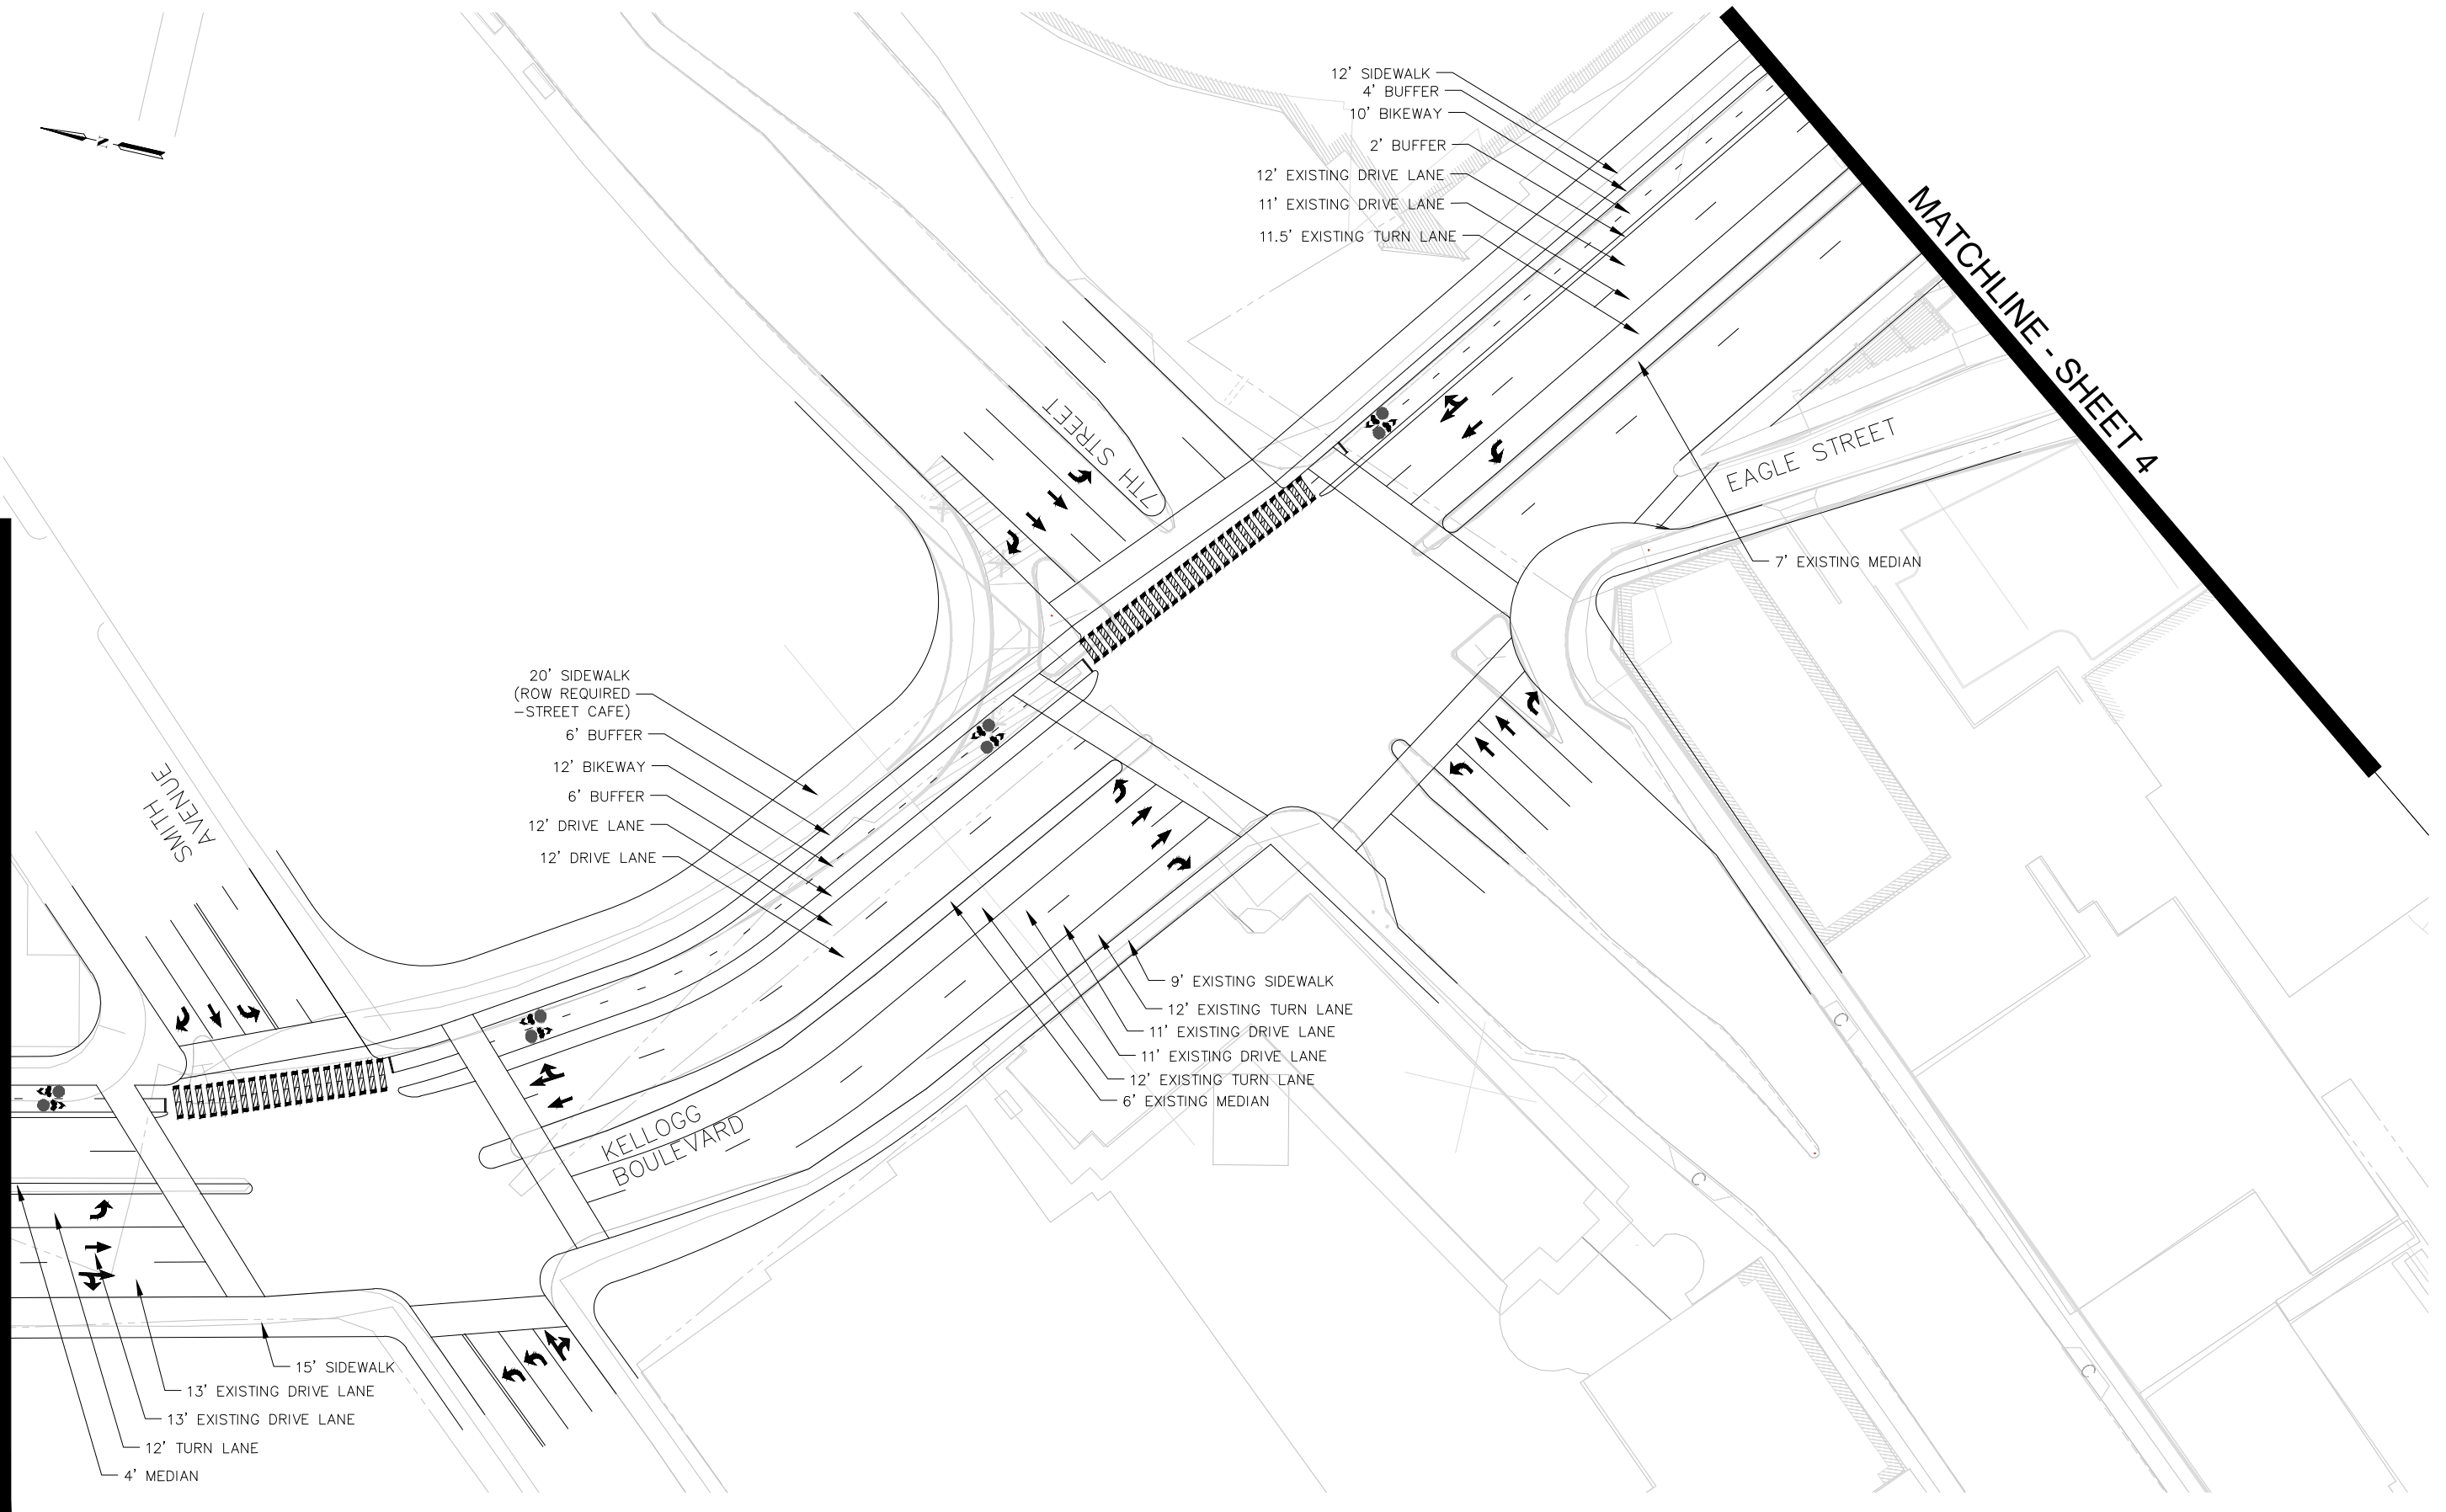

CONCEPT DESIGN PLANS
NOT FOR CONSTRUCTION

0' 30' 60'
SCALE: 1" = 60'

	DESIGNED	DC
	DGN CHECK	KCA
	DRAWN	DC
	DWG CHECK	KCA


TooleDesignGroup
 212 3RD AVE N, SUITE 476, MINNEAPOLIS, MN 55401
 PHONE: (612) 584-4284 FAX: (612) 927-2800
 www.tooledesign.com

PREPARED FOR THE CITY OF SAINT PAUL, DEPARTMENT OF PUBLIC WORKS
 CAPITAL CITY BIKEWAY CONCEPT DESIGN
 KELLOGG BOULEVARD CORRIDOR
 JOHN IRELAND BOULEVARD TO JACKSON STREET

PROJECT: CAPITAL CITY BIKEWAY	
CAD DRAWING NAME: H:\A000\A021 Jackson Street Reconstruction\CAD\Bike Loop Files\Plans\KelloggNorth.dwg	
DATE: 06/08/16	SHEET NO. 3 OF 7 SHEETS

MATCHLINE - SHEET 3

MATCHLINE - SHEET 5

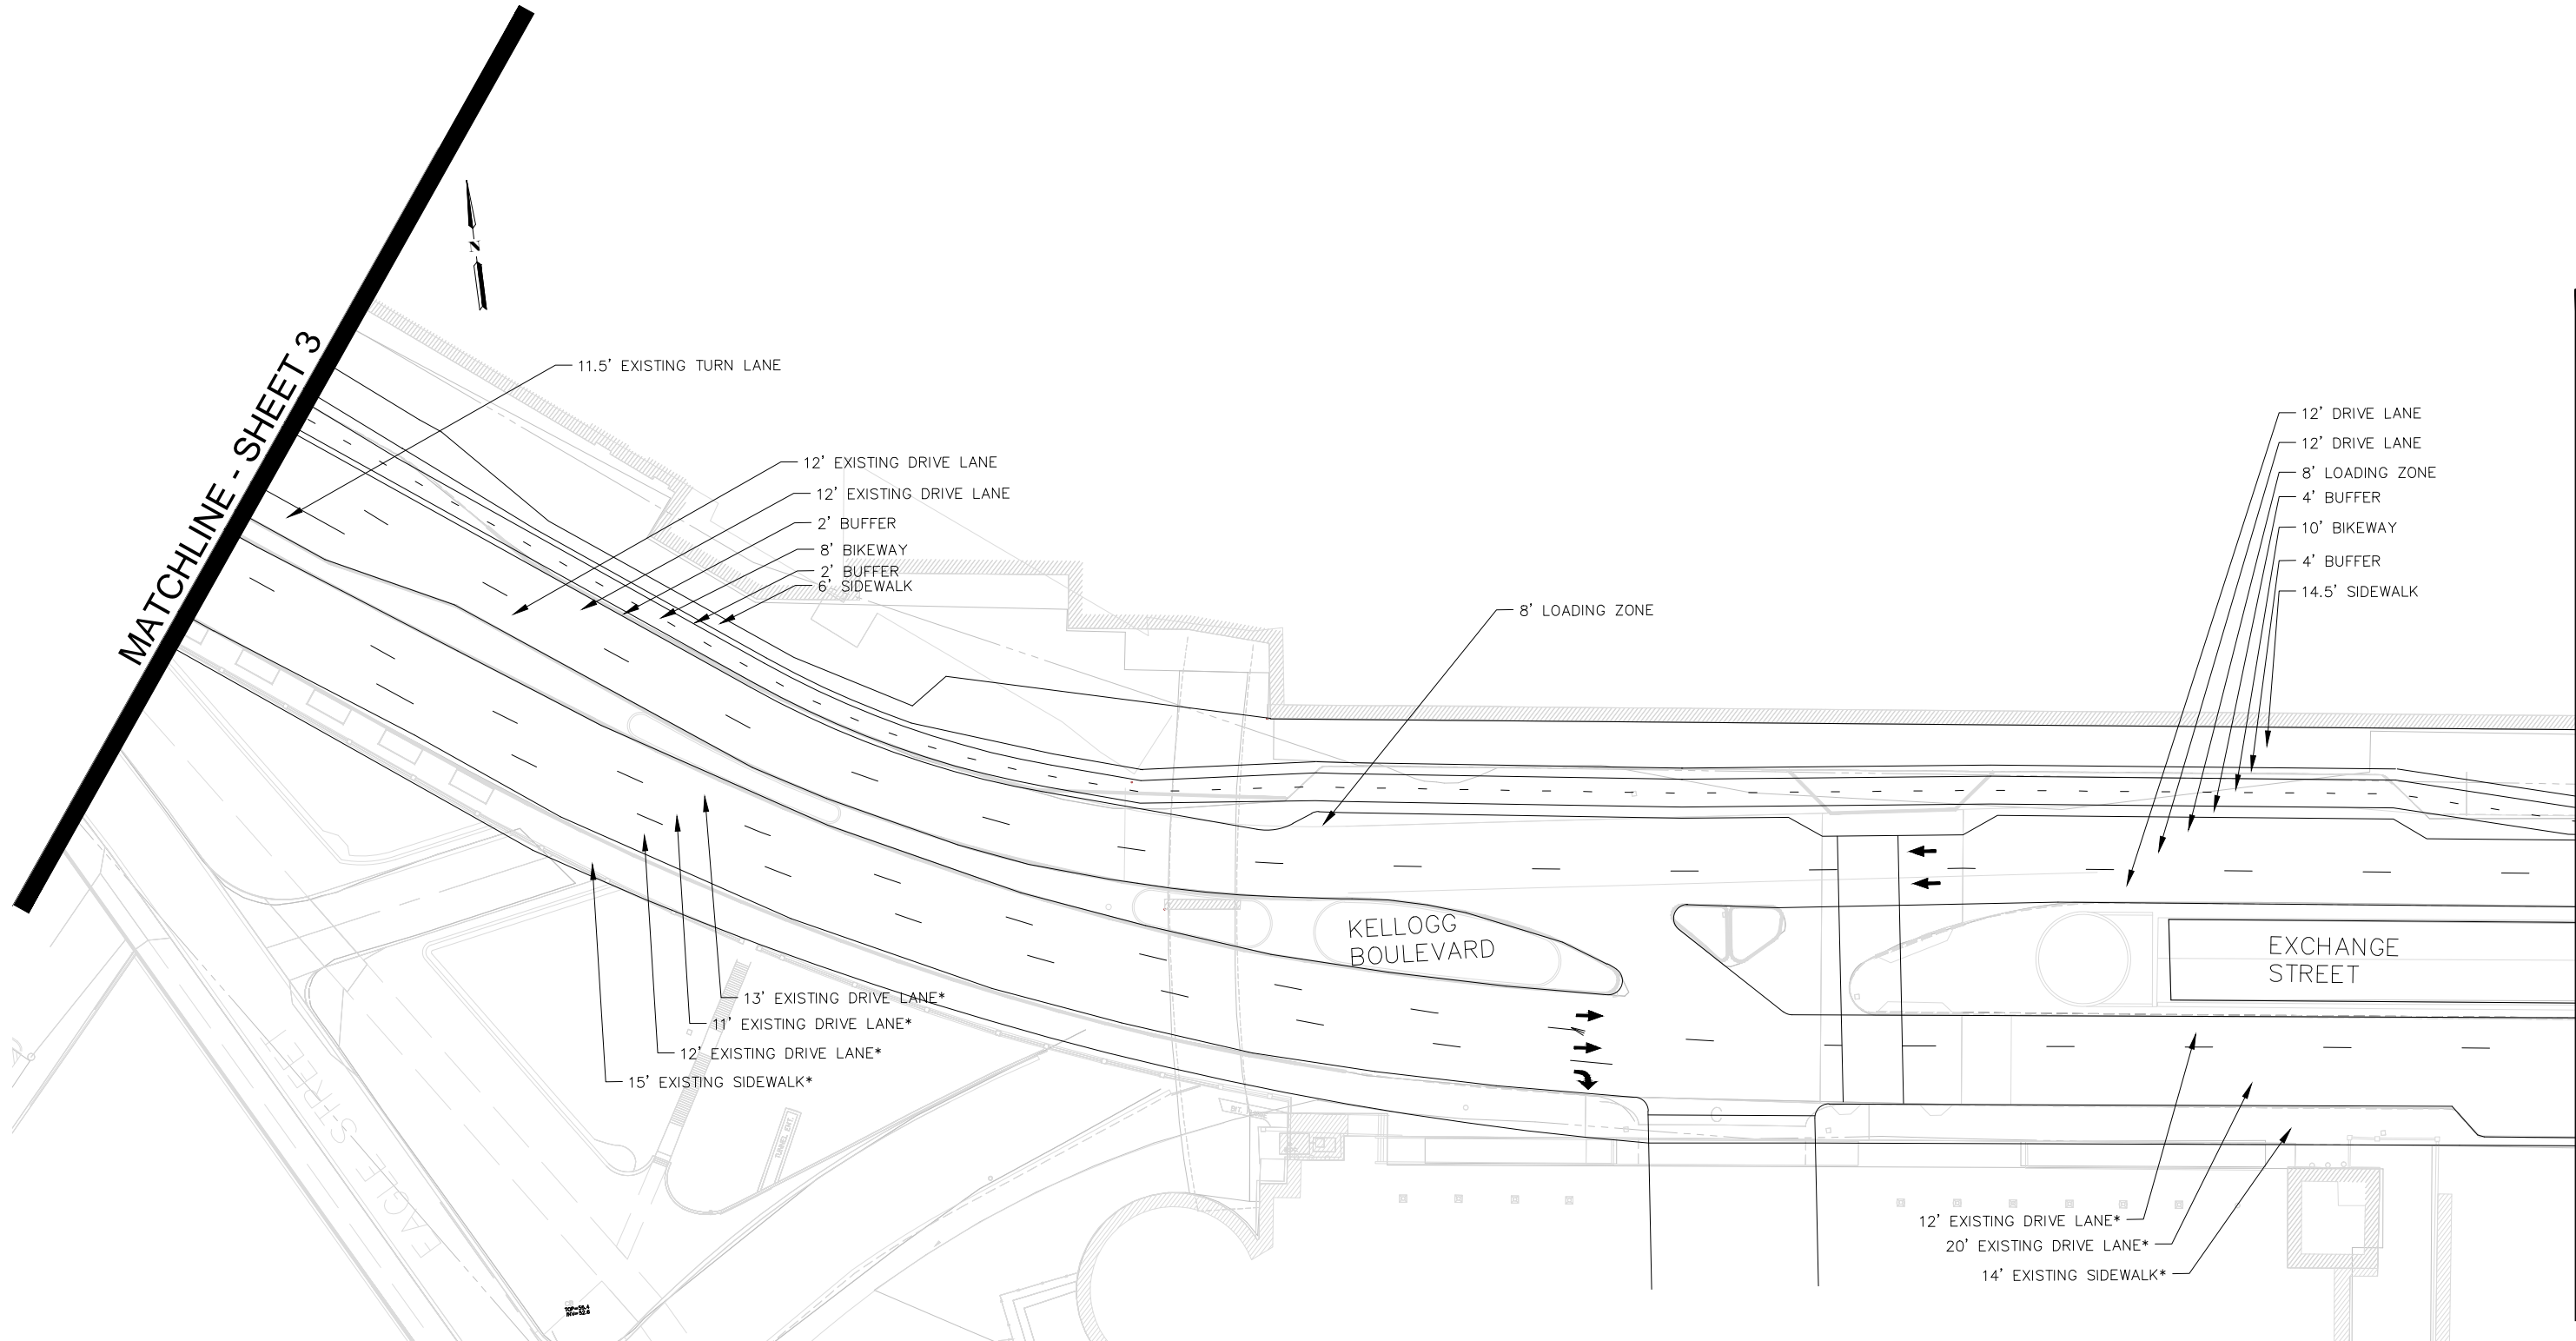

*EASTBOUND LANE CONFIGURATION TO BE DETERMINED BY OTHERS

CONCEPT DESIGN PLANS
NOT FOR CONSTRUCTION

0' 30' 60'
SCALE: 1" = 60'


	DESIGNED	DC
	DGN CHECK	KCA
	DRAWN	DC
	DWG CHECK	KCA

TooleDesignGroup

212 3RD AVE N, SUITE 476, MINNEAPOLIS, MN 55401
PHONE: (612) 584-4094 FAX: (612) 927-2800
www.tooledesign.com


PREPARED FOR THE CITY OF SAINT PAUL, DEPARTMENT OF PUBLIC WORKS
CAPITAL CITY BIKEWAY CONCEPT DESIGN
KELLOGG BOULEVARD CORRIDOR
JOHN IRELAND BOULEVARD TO JACKSON STREET

PROJECT: CAPITAL CITY BIKEWAY		
CAD DRAWING		
NAME: H:\A000\A021 Jackson Street Reconstruction\CAD\Bike Loop Files\Plans\KelloggNorth.dwg		
DATE: 06/08/16	SHEET NO. 4	OF 7 SHEETS

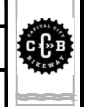

MATCHLINE - SHEET 4

MATCHLINE - SHEET 6

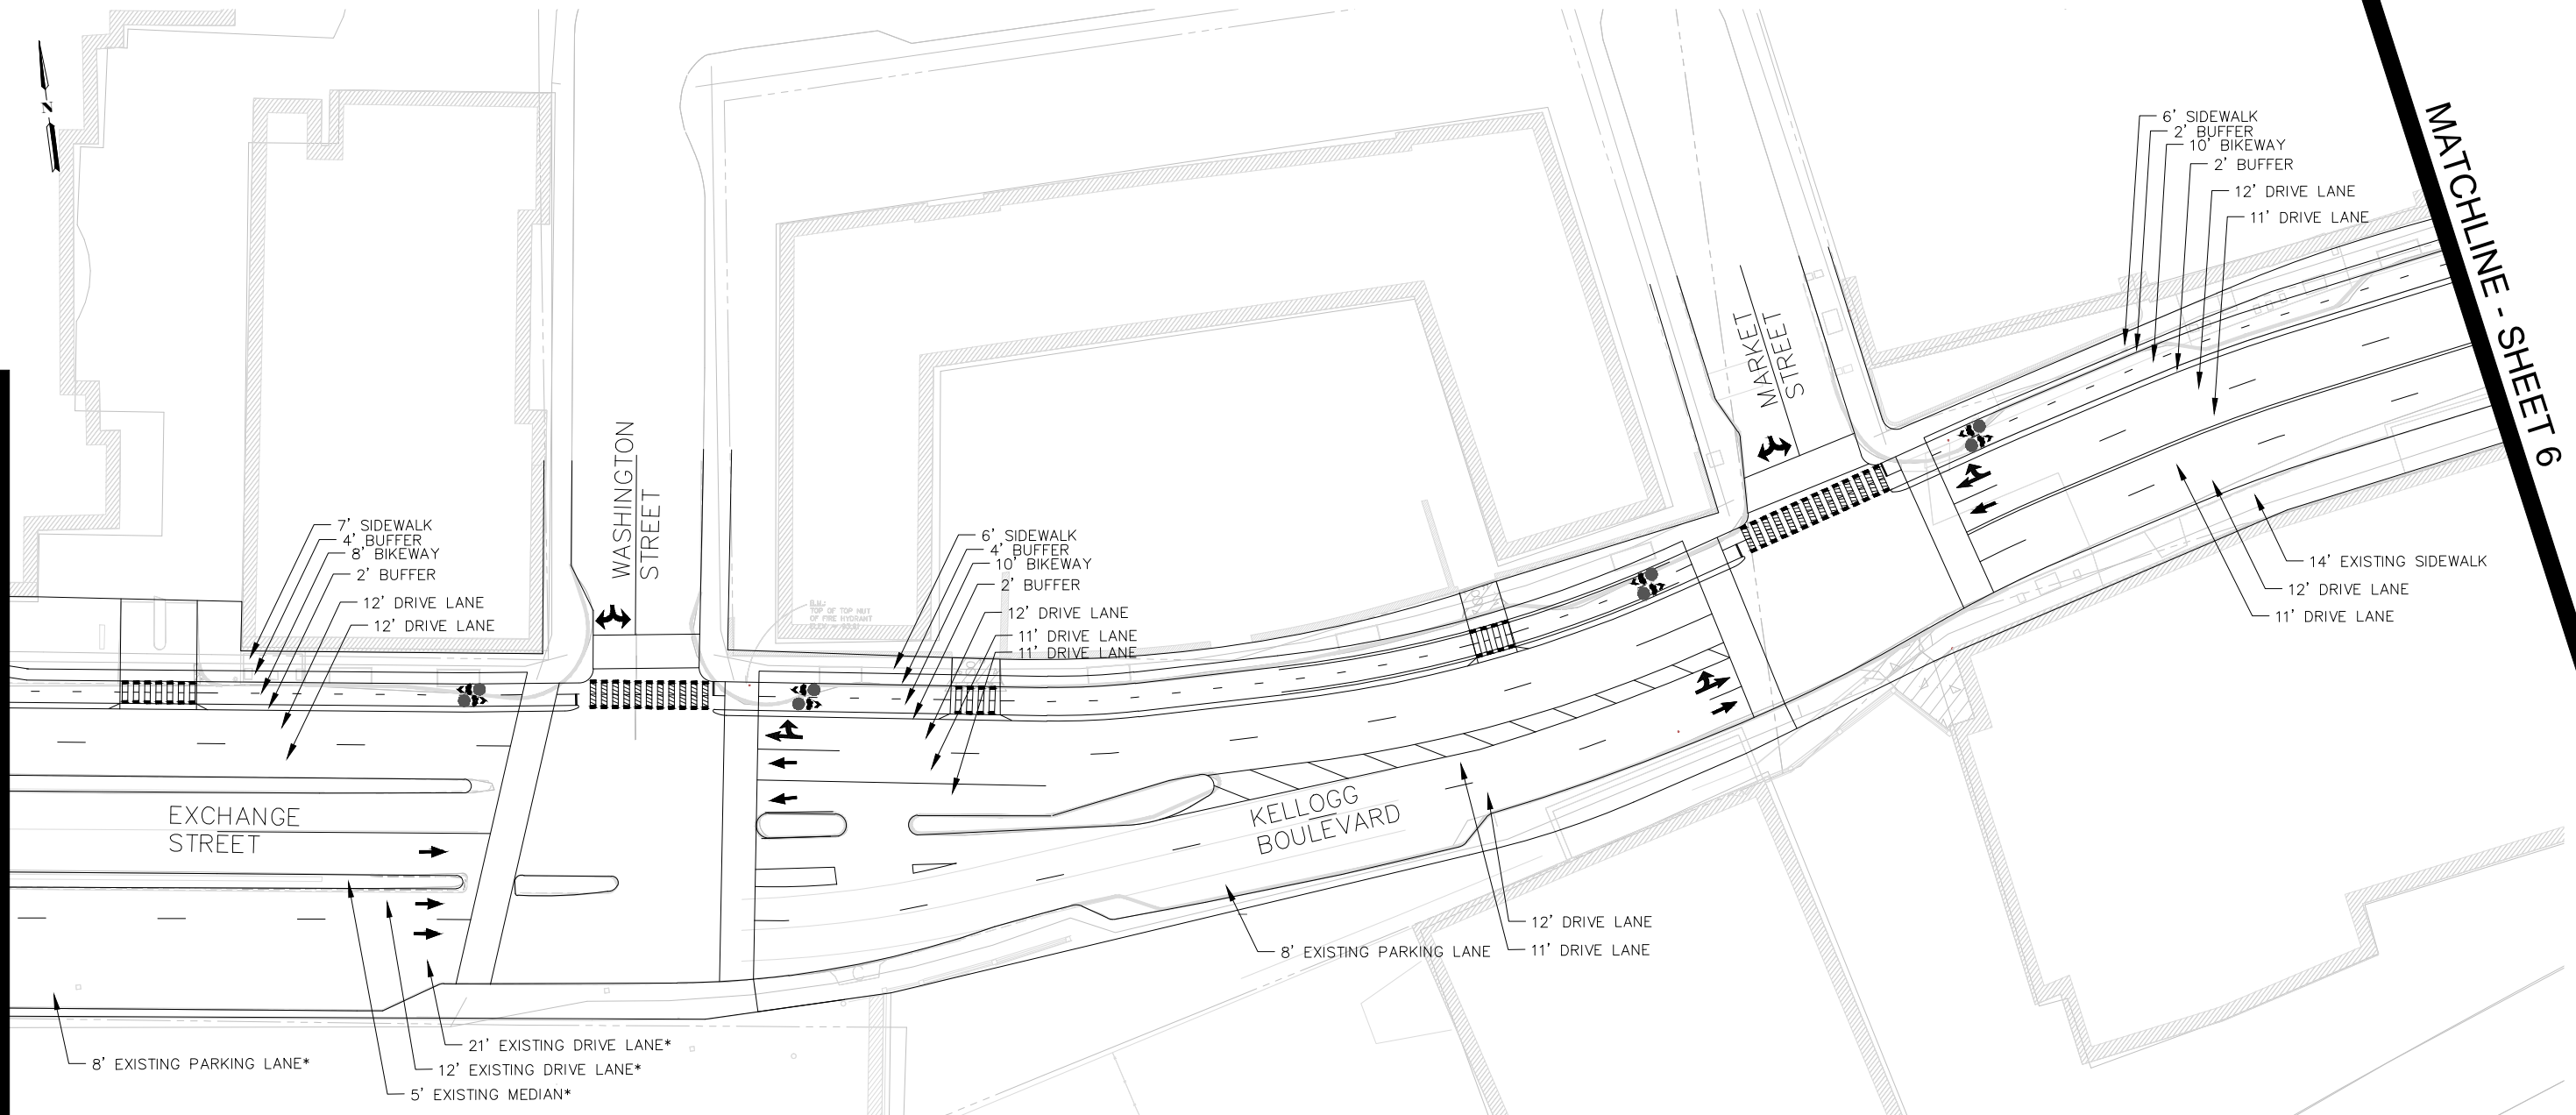

*EASTBOUND LANE CONFIGURATION TO BE DETERMINED BY OTHERS



DESIGNED	DC
DGN CHECK	KCA
DRAWN	DC
DWG CHECK	KCA

TooleDesignGroup
 212 3RD AVE N, SUITE 476, MINNEAPOLIS, MN 55401
 PHONE: (612) 584-4284 FAX: (612) 927-2800
 www.tooledesign.com


PREPARED FOR THE CITY OF SAINT PAUL, DEPARTMENT OF PUBLIC WORKS
 CAPITAL CITY BIKEWAY CONCEPT DESIGN
 KELLOGG BOULEVARD CORRIDOR
 JOHN IRELAND BOULEVARD TO JACKSON STREET

PROJECT:	CAPITAL CITY BIKEWAY
CAD DRAWING NAME:	H:\A000\A021 Jackson Street Reconstruction\CAD\Bike Loop Files\Plans\KelloggNorth.dwg
DATE:	06/08/16
SHEET NO.	5 OF 7 SHEETS



MATCHLINE - SHEET 5

MATCHLINE - SHEET 7

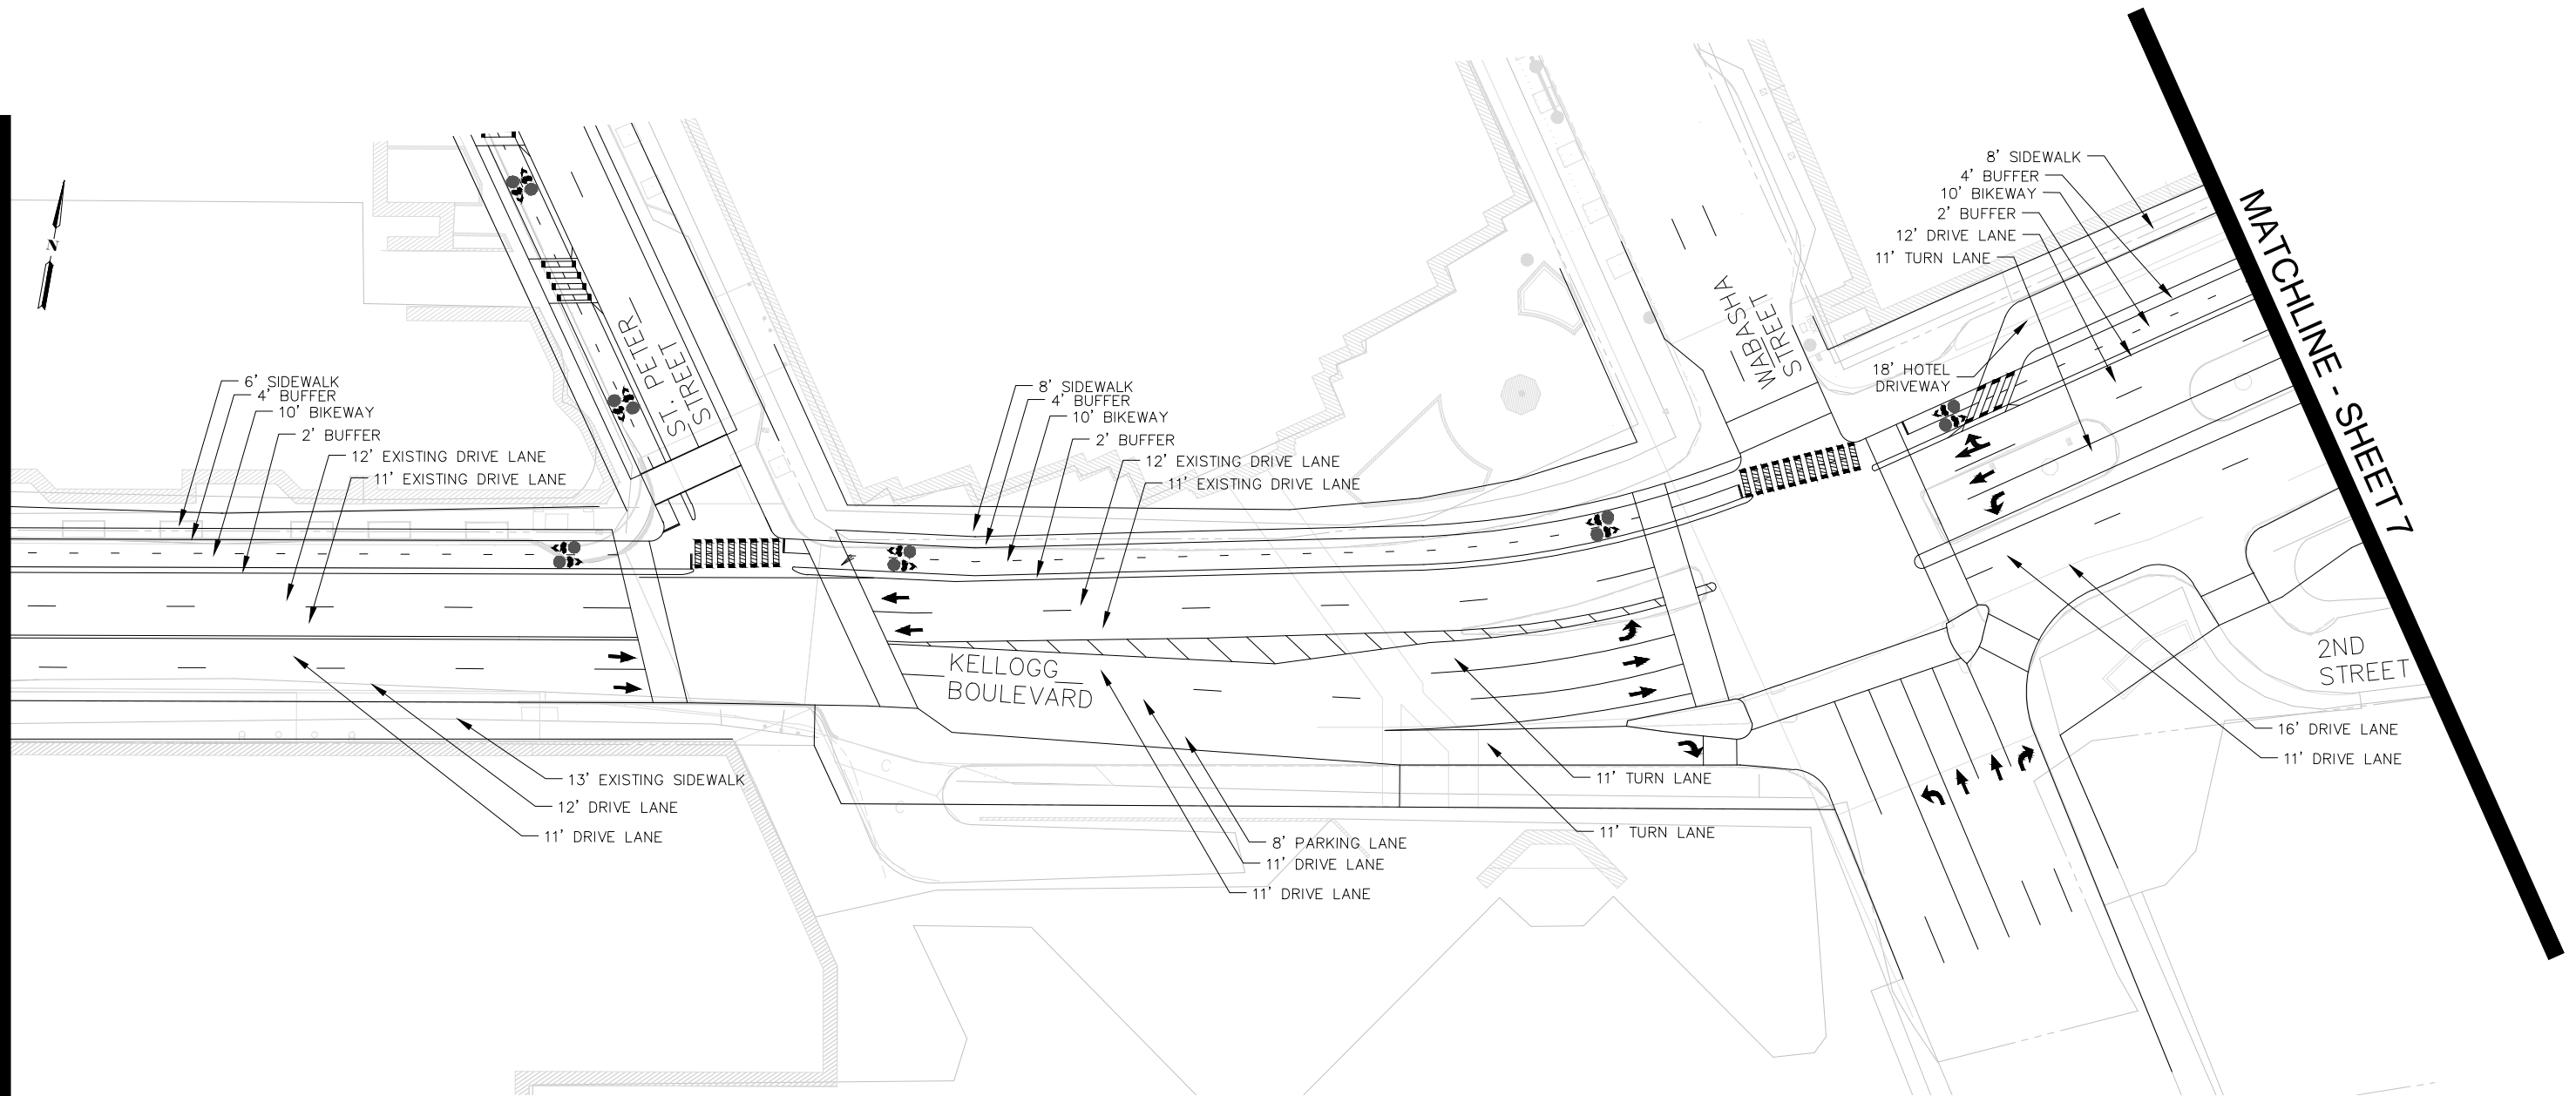

CONCEPT DESIGN PLANS
NOT FOR CONSTRUCTION


0' 30' 60'
SCALE: 1" = 60'

DESIGNED	DC
DGN CHECK	KCA
DRAWN	DC
DWG CHECK	KCA

TooleDesignGroup
212 3RD AVE N, SUITE 476, MINNEAPOLIS, MN 55401
PHONE: (612) 584-4294 FAX: (612) 927-2800
www.tooledesign.com

PREPARED FOR THE CITY OF SAINT PAUL, DEPARTMENT OF PUBLIC WORKS
CAPITAL CITY BIKEWAY CONCEPT DESIGN
KELLOGG BOULEVARD CORRIDOR
JOHN IRELAND BOULEVARD TO JACKSON STREET



PROJECT: CAPITAL CITY BIKEWAY
CAD DRAWING
NAME: H:\A000\A021 Jackson Street Reconstruction\CAD\Bike Loop Files\Plans\KelloggNorth.dwg
DATE: 06/08/16
SHEET NO. 6 OF 7 SHEETS

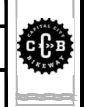

MATCHLINE - SHEET 6

MATCHLINE - THIS SHEET

MATCHLINE - THIS SHEET

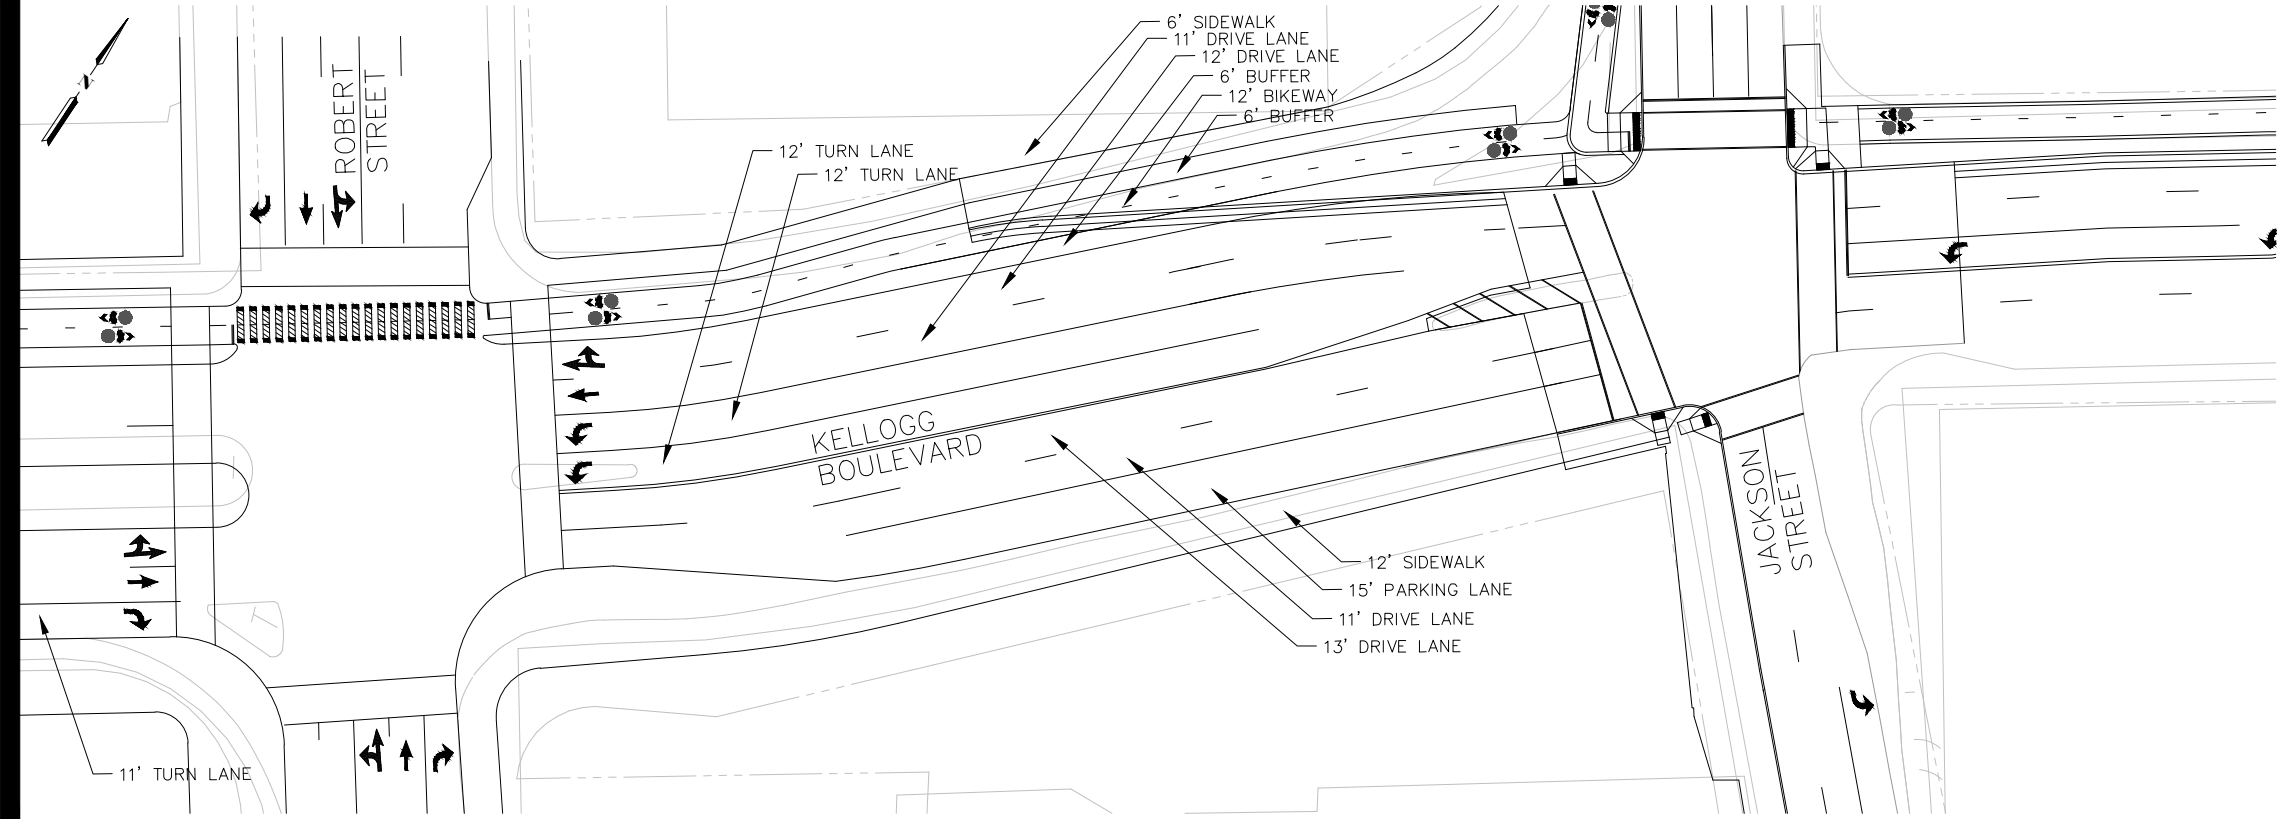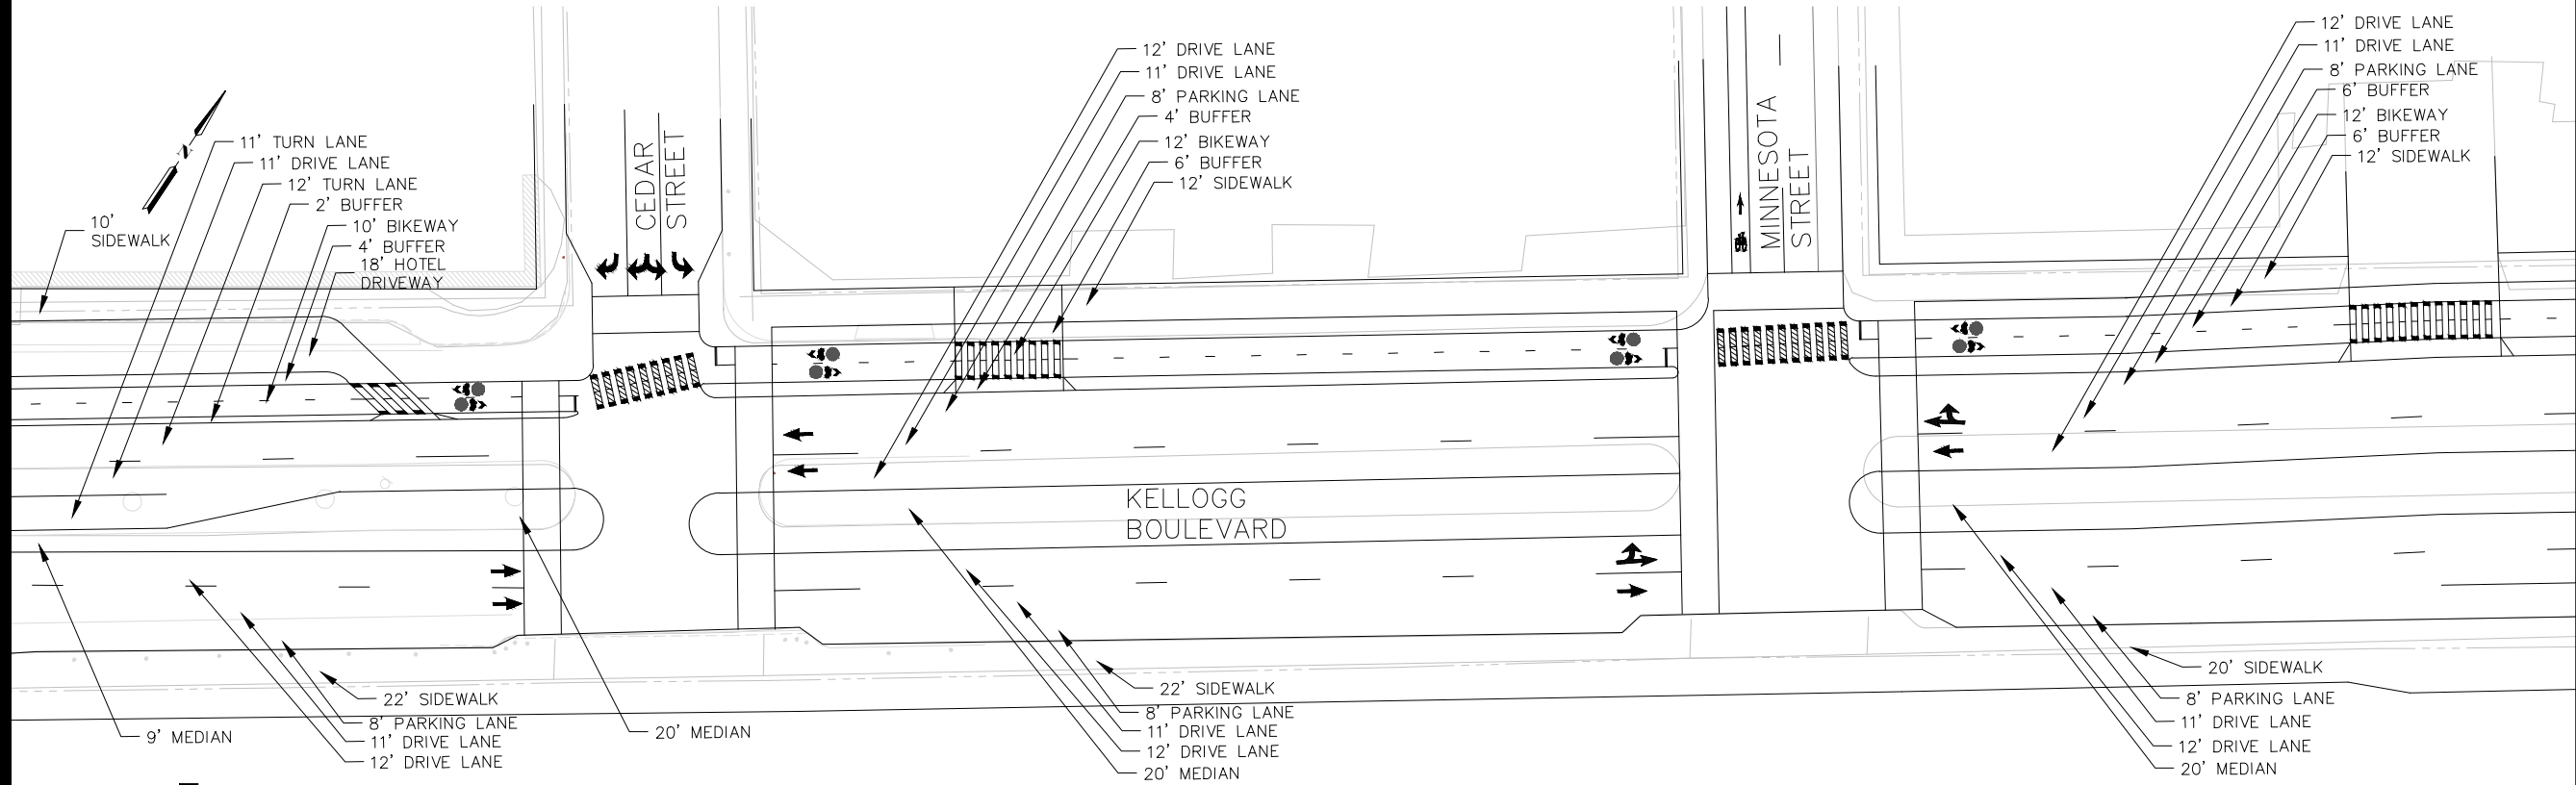

CONCEPT DESIGN PLANS
NOT FOR CONSTRUCTION

SCALE: 1" = 60'

DESIGNED	DC
DGN CHECK	KCA
DRAWN	DC
DWG CHECK	KCA

Toole Design Group
 212 3RD AVE N, SUITE 476, MINNEAPOLIS, MN 55401
 PHONE: (612) 584-4284 FAX: (612) 927-2800
 www.tooledesign.com


PREPARED FOR THE CITY OF SAINT PAUL, DEPARTMENT OF PUBLIC WORKS
 CAPITAL CITY BIKEWAY CONCEPT DESIGN
 KELLOGG BOULEVARD CORRIDOR
 JOHN IRELAND BOULEVARD TO JACKSON STREET

PROJECT:	CAPITAL CITY BIKEWAY
CAD DRAWING NAME:	H:\A000\A021 Jackson Street Reconstruction\CAD\Bike Loop Files\Plans\KelloggNorth.dwg
DATE:	06/08/16
SHEET NO.	7 OF 7 SHEETS



CONCEPTUAL DESIGN >> MINNESOTA STREET

MATCHLINE - SHEET 2

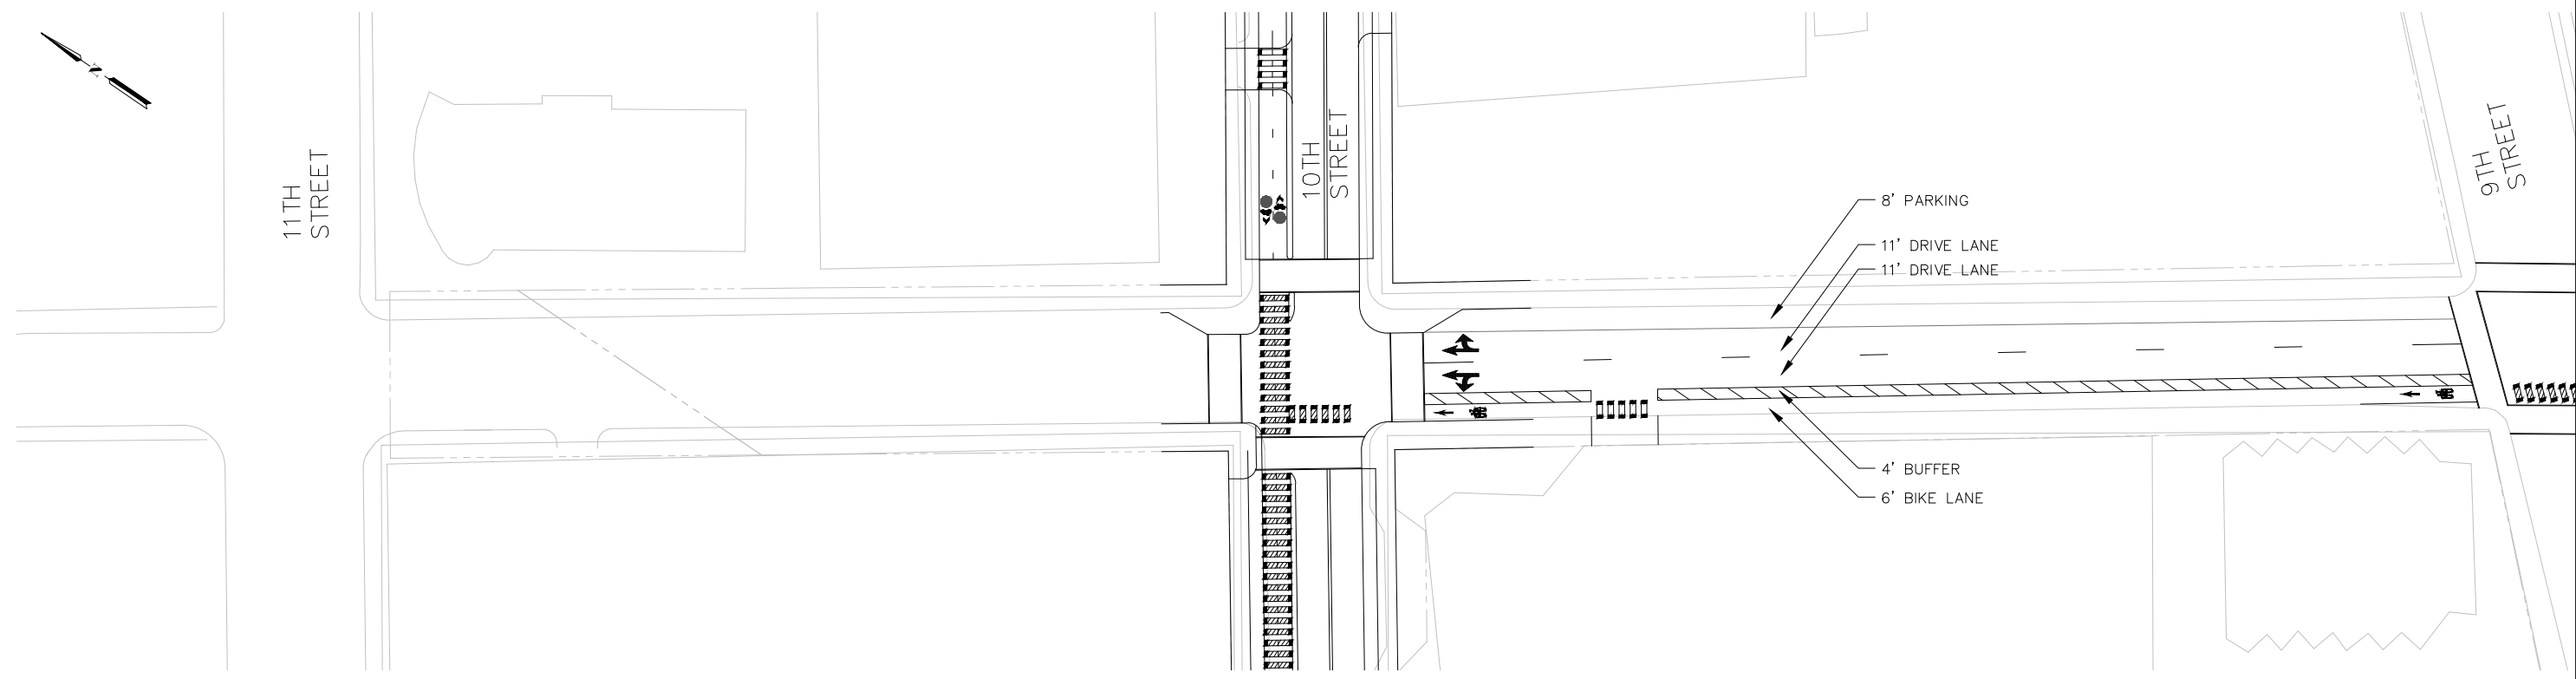

CONCEPT DESIGN PLANS
NOT FOR CONSTRUCTION


0' 30' 60'
SCALE: 1" = 60'

	DESIGNED	CSS
	DGN CHECK	KCA
	DRAWN	CSS
	DWG CHECK	KCA

TooleDesignGroup
 212 3RD AVE N, SUITE 476, MINNEAPOLIS, MN 55401
 PHONE: (612) 584-4094 FAX: (301) 927-2800
 www.tooledesign.com


PREPARED FOR THE CITY OF SAINT PAUL, DEPARTMENT OF PUBLIC WORKS
 MINNESOTA STREET BIKE LANE
 CONCEPT DESIGN
 10TH STREET TO KELLOGG BLVD

PROJECT:	STATE AID PROJECT NUMBER:
CAD DRAWING NAME: H:\A000\A021 Jackson Street Reconstruction\CAD\Bike Loop Files\Plans\Minnesota.dwg	
DATE: 06/08/16	SHEET NO. 1 OF 3 SHEETS

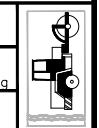

MATCHLINE - SHEET 1

MATCHLINE - SHEET 3

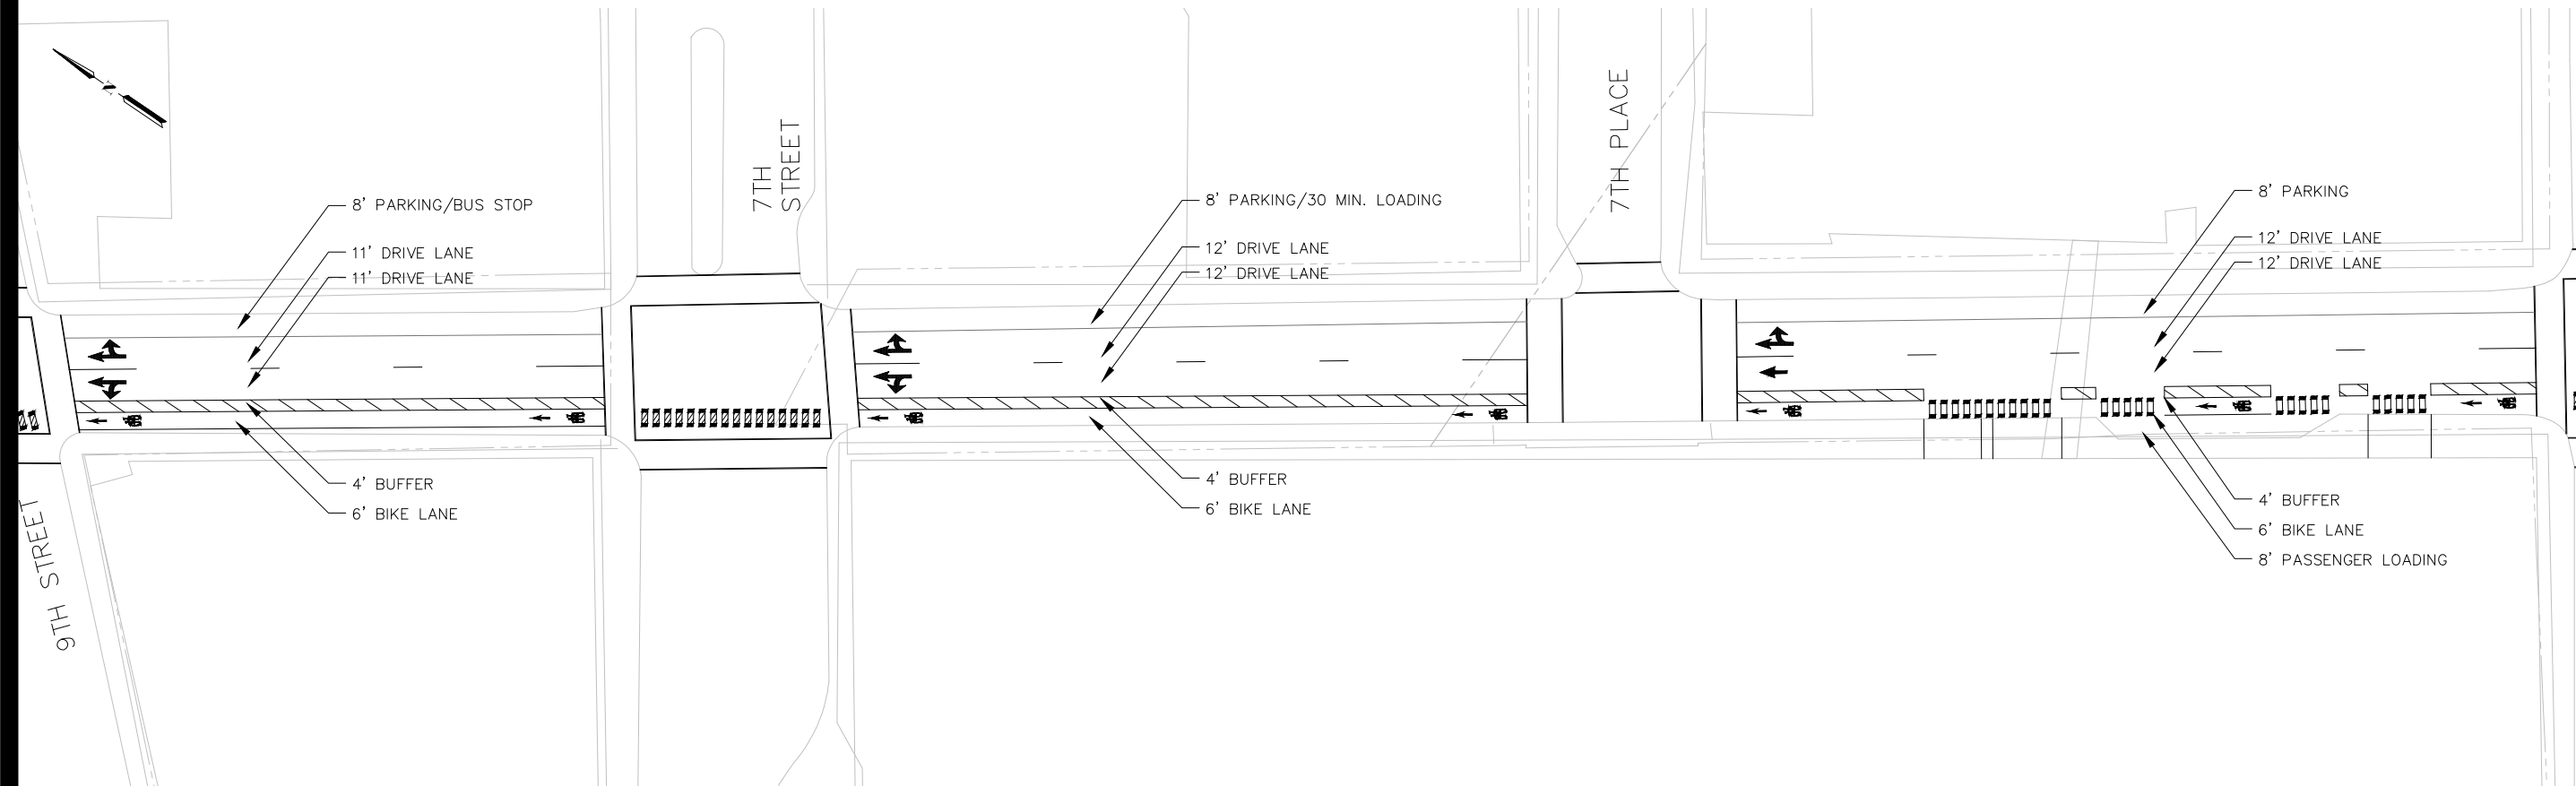

CONCEPT DESIGN PLANS
NOT FOR CONSTRUCTION


SCALE: 1" = 60'



	DESIGNED	CSS
	DGN CHECK	KCA
	DRAWN	CSS
	DWG CHECK	KCA

TooleDesignGroup
 212 3RD AVE N, SUITE 476, MINNEAPOLIS, MN 55401
 PHONE: (612) 584-4094 FAX: (301) 927-2800
 www.tooledesign.com


PREPARED FOR THE CITY OF SAINT PAUL, DEPARTMENT OF PUBLIC WORKS
 MINNESOTA STREET BIKE LANE
 CONCEPT DESIGN
 10TH STREET TO KELLOGG BLVD

PROJECT:	STATE AID
	PROJECT NUMBER:
CAD DRAWING	
NAME: H:\A000\A021 Jackson Street Reconstruction\CAD\Bike Loop Files\Plans\Minnesota.dwg	
DATE: 06/08/16	SHEET NO. 2 OF 3 SHEETS

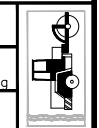

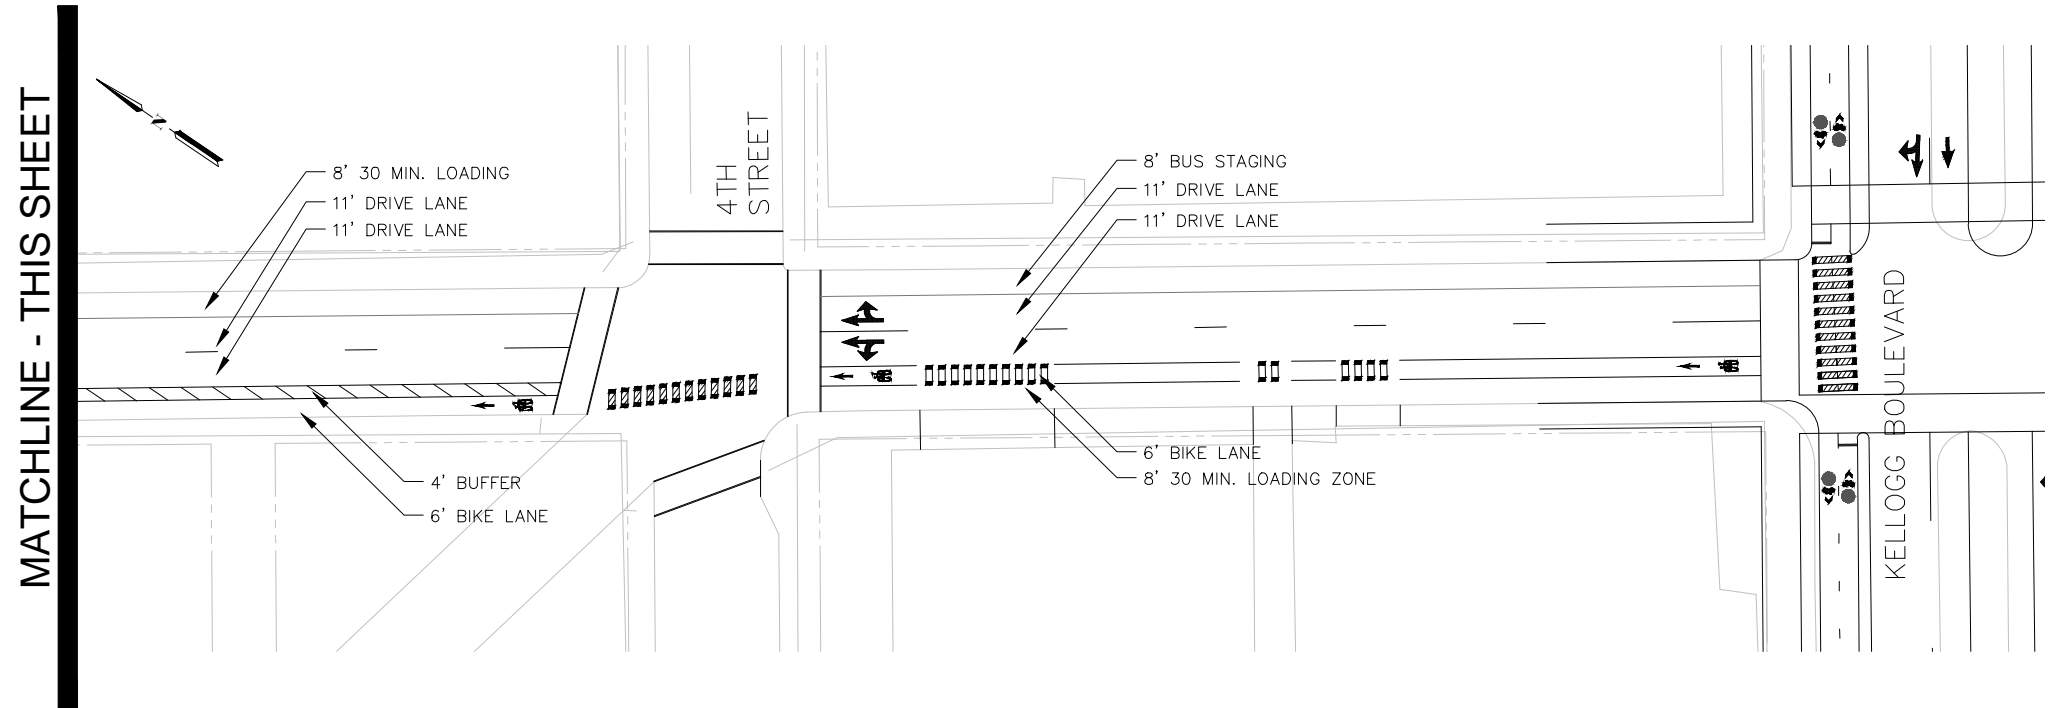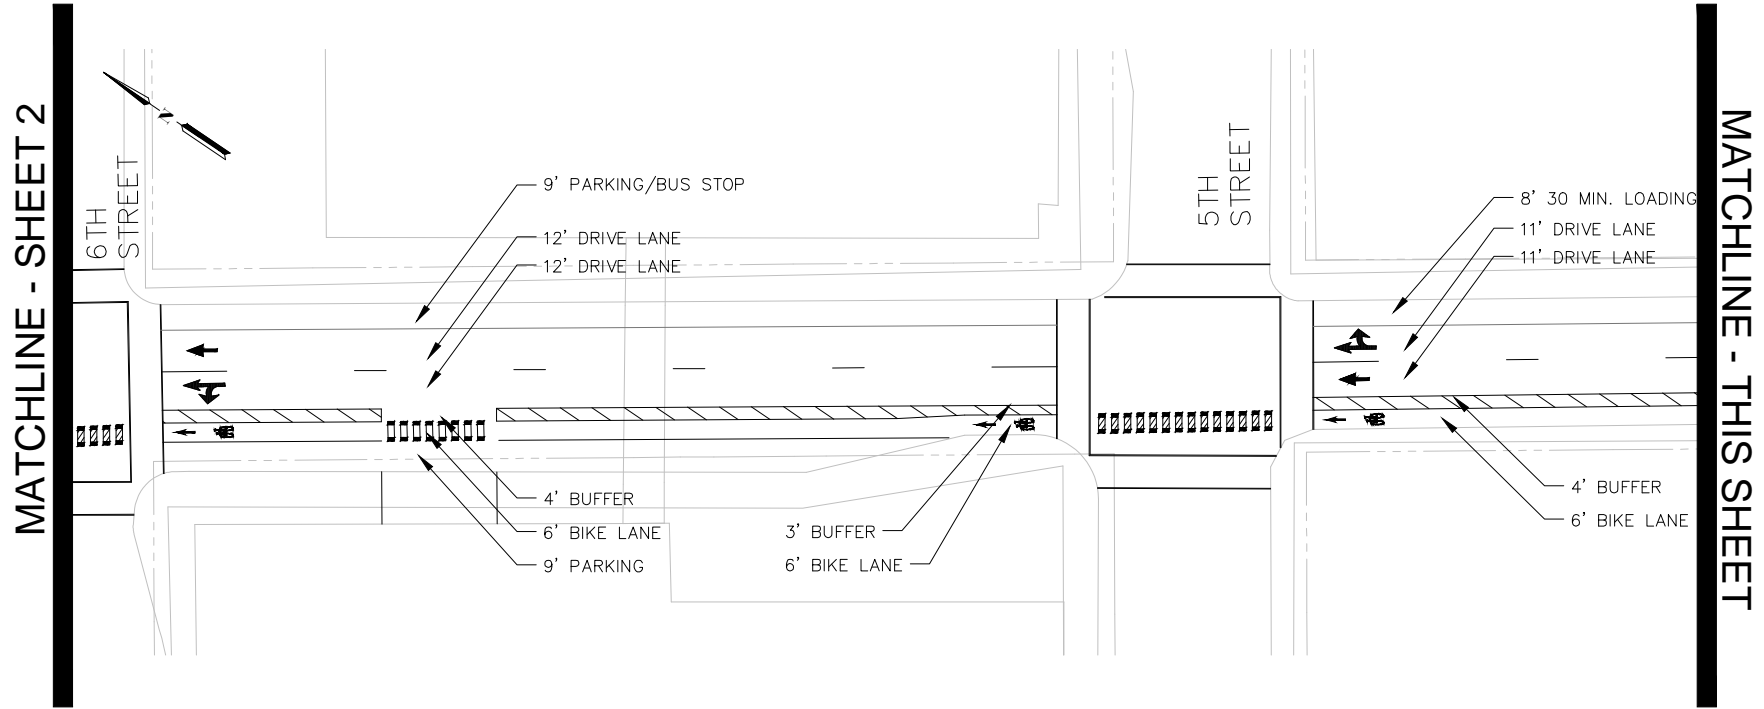

CONCEPT DESIGN PLANS
NOT FOR CONSTRUCTION

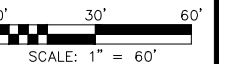

	DESIGNED	CSS
	DGN CHECK	KCA
	DRAWN	CSS
	DWG CHECK	KCA

212 3RD AVE N, SUITE 476, MINNEAPOLIS, MN 55401
 PHONE: (612) 584-4204 FAX: (301) 927-2800
 www.tooledesign.com

PREPARED FOR THE CITY OF SAINT PAUL, DEPARTMENT OF PUBLIC WORKS
 MINNESOTA STREET BIKE LANE
 CONCEPT DESIGN
 10TH STREET TO KELLOGG BLVD

PROJECT:	STATE AID
	PROJECT NUMBER:
CAD DRAWING	
NAME: H:\A000\A021 Jackson Street Reconstruction\CAD\Bike Loop Files\Plans\Minnesota.dwg	
DATE: 06/08/16	SHEET NO. 3 OF 3 SHEETS

