


YARD GARD

WEED & MOSS KILLER


GRASS & SOFTENING

Blue container, Black container, White container

(GREEN) 6' CHAIN LINK FENCE
(Green w/Red) will Have Green
YARD GARD
55' ON EAST SIDE
61' ON NORTH SIDE
55' ON THUNDER PARKING

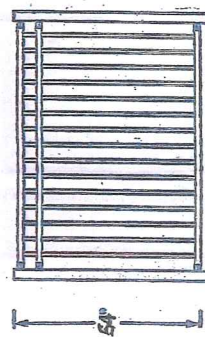

54" BLACK ALUMINUM FENCE (yellow)
75' ON ONLE ST 9' ALONG DRIVE WAY

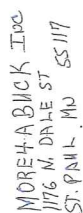


(Pink) 14 PARKING SPACES FOR CARS
SPACE $\frac{1}{2}$ UNOCCUPIED

(Blue) 7 SPACESOLD DALE FOR SALES OF CARS


3 SPACES IN 2nd Row FOR SALES OF CARS

(Green & Red) 21 SPACES NEEDING REPAIR AREA

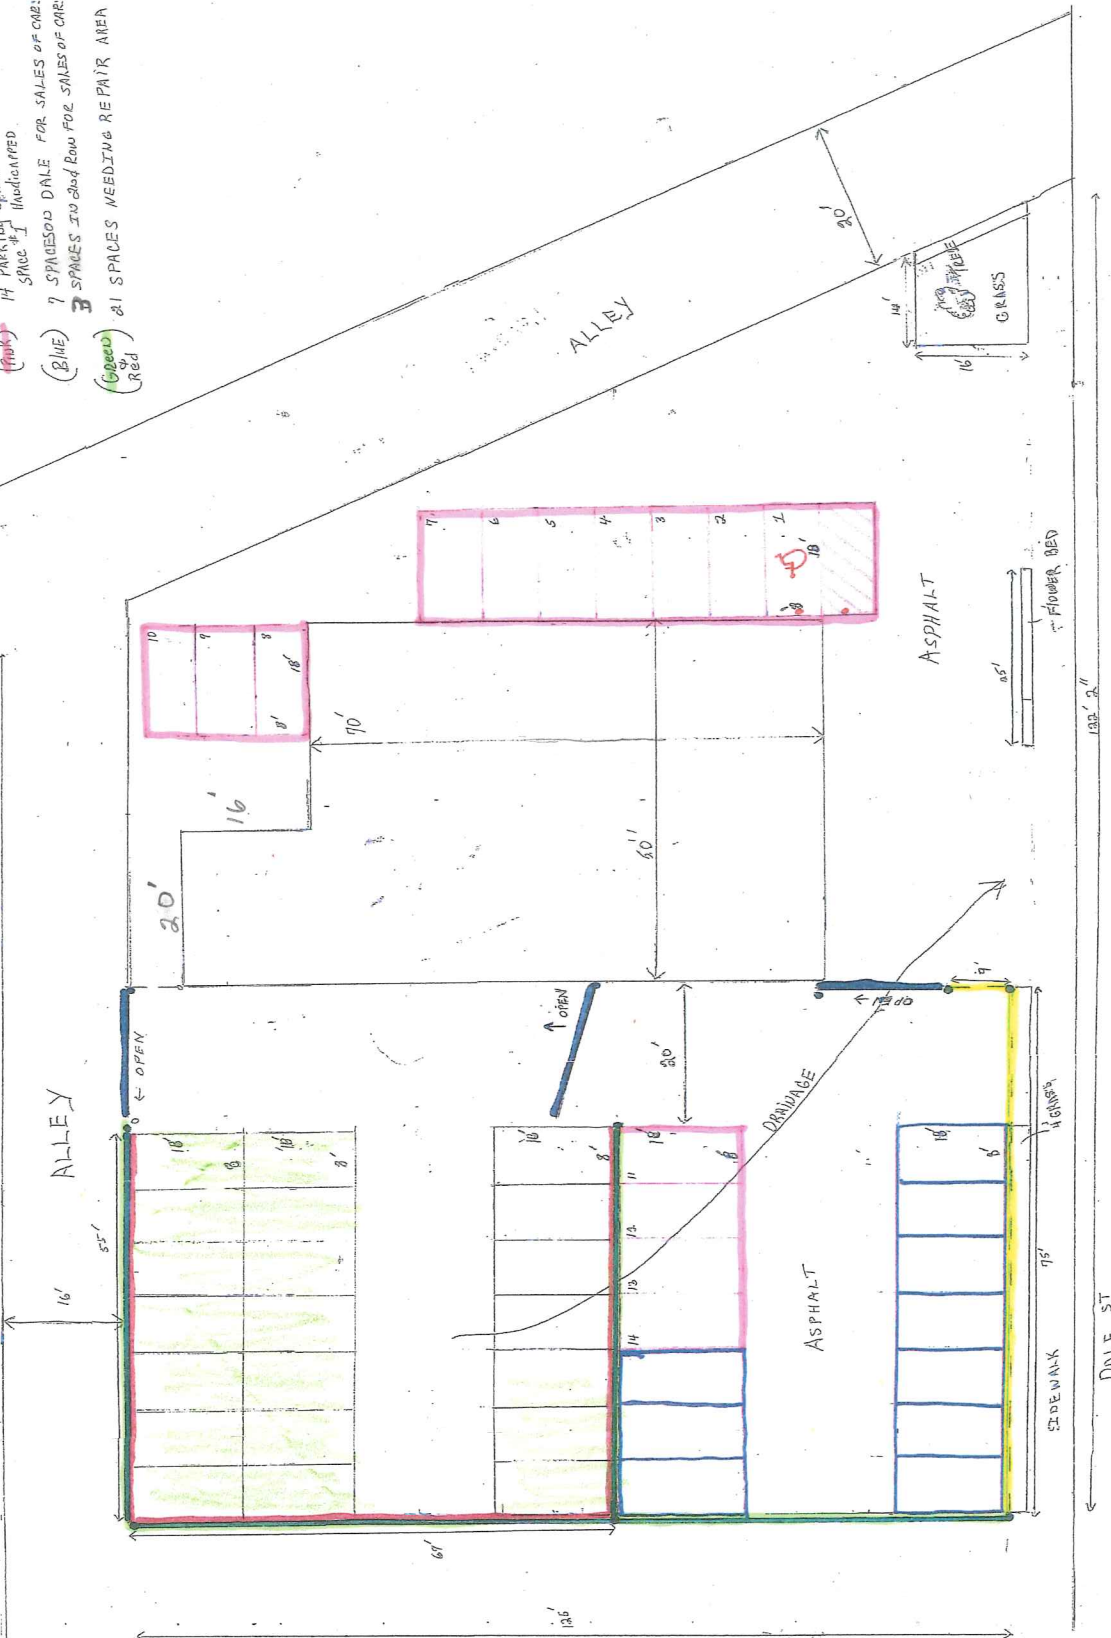


2003

elk
1.9.4x3

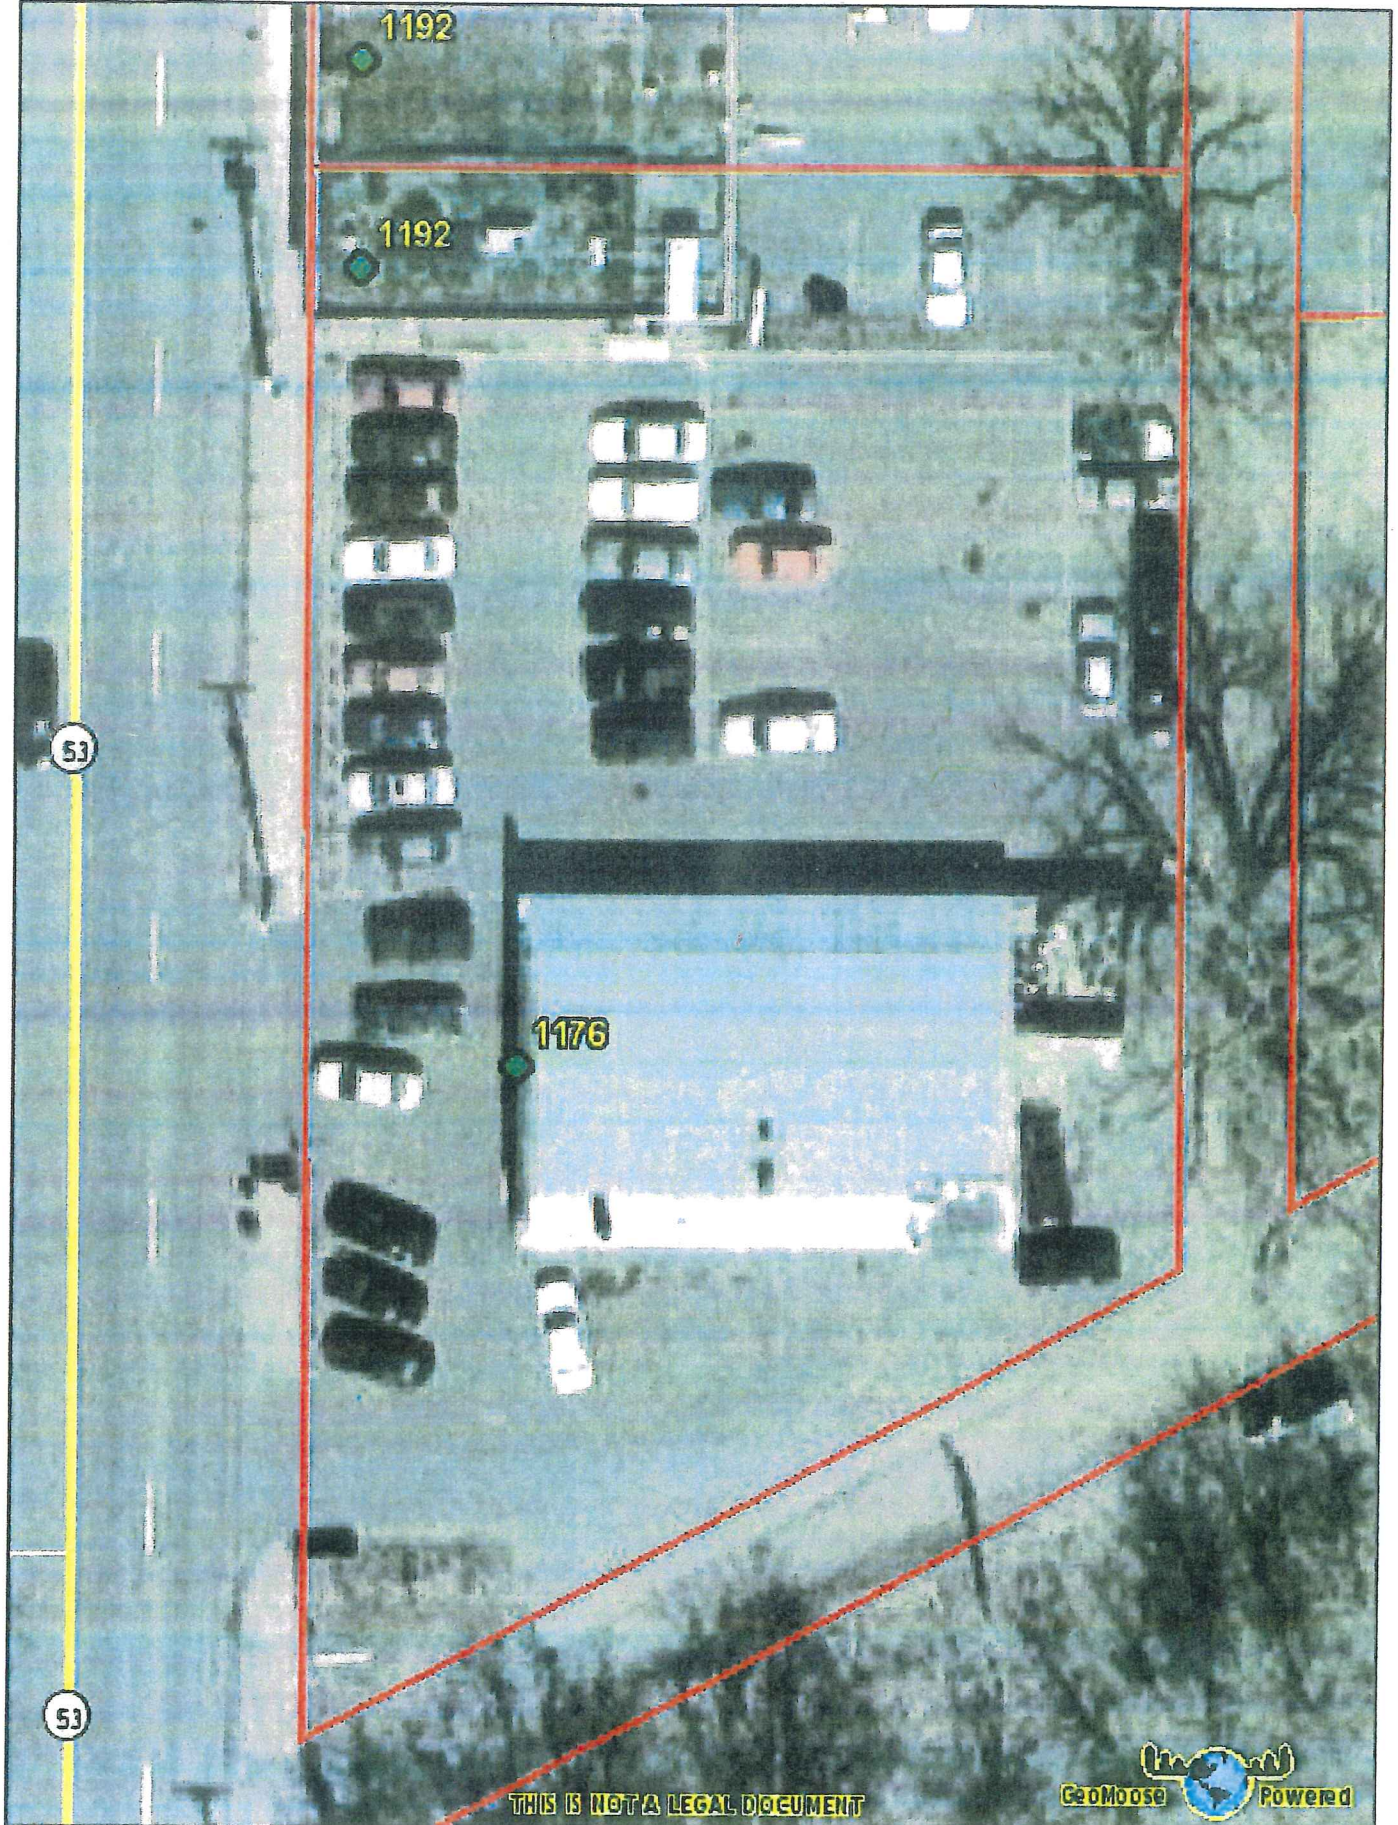

2008

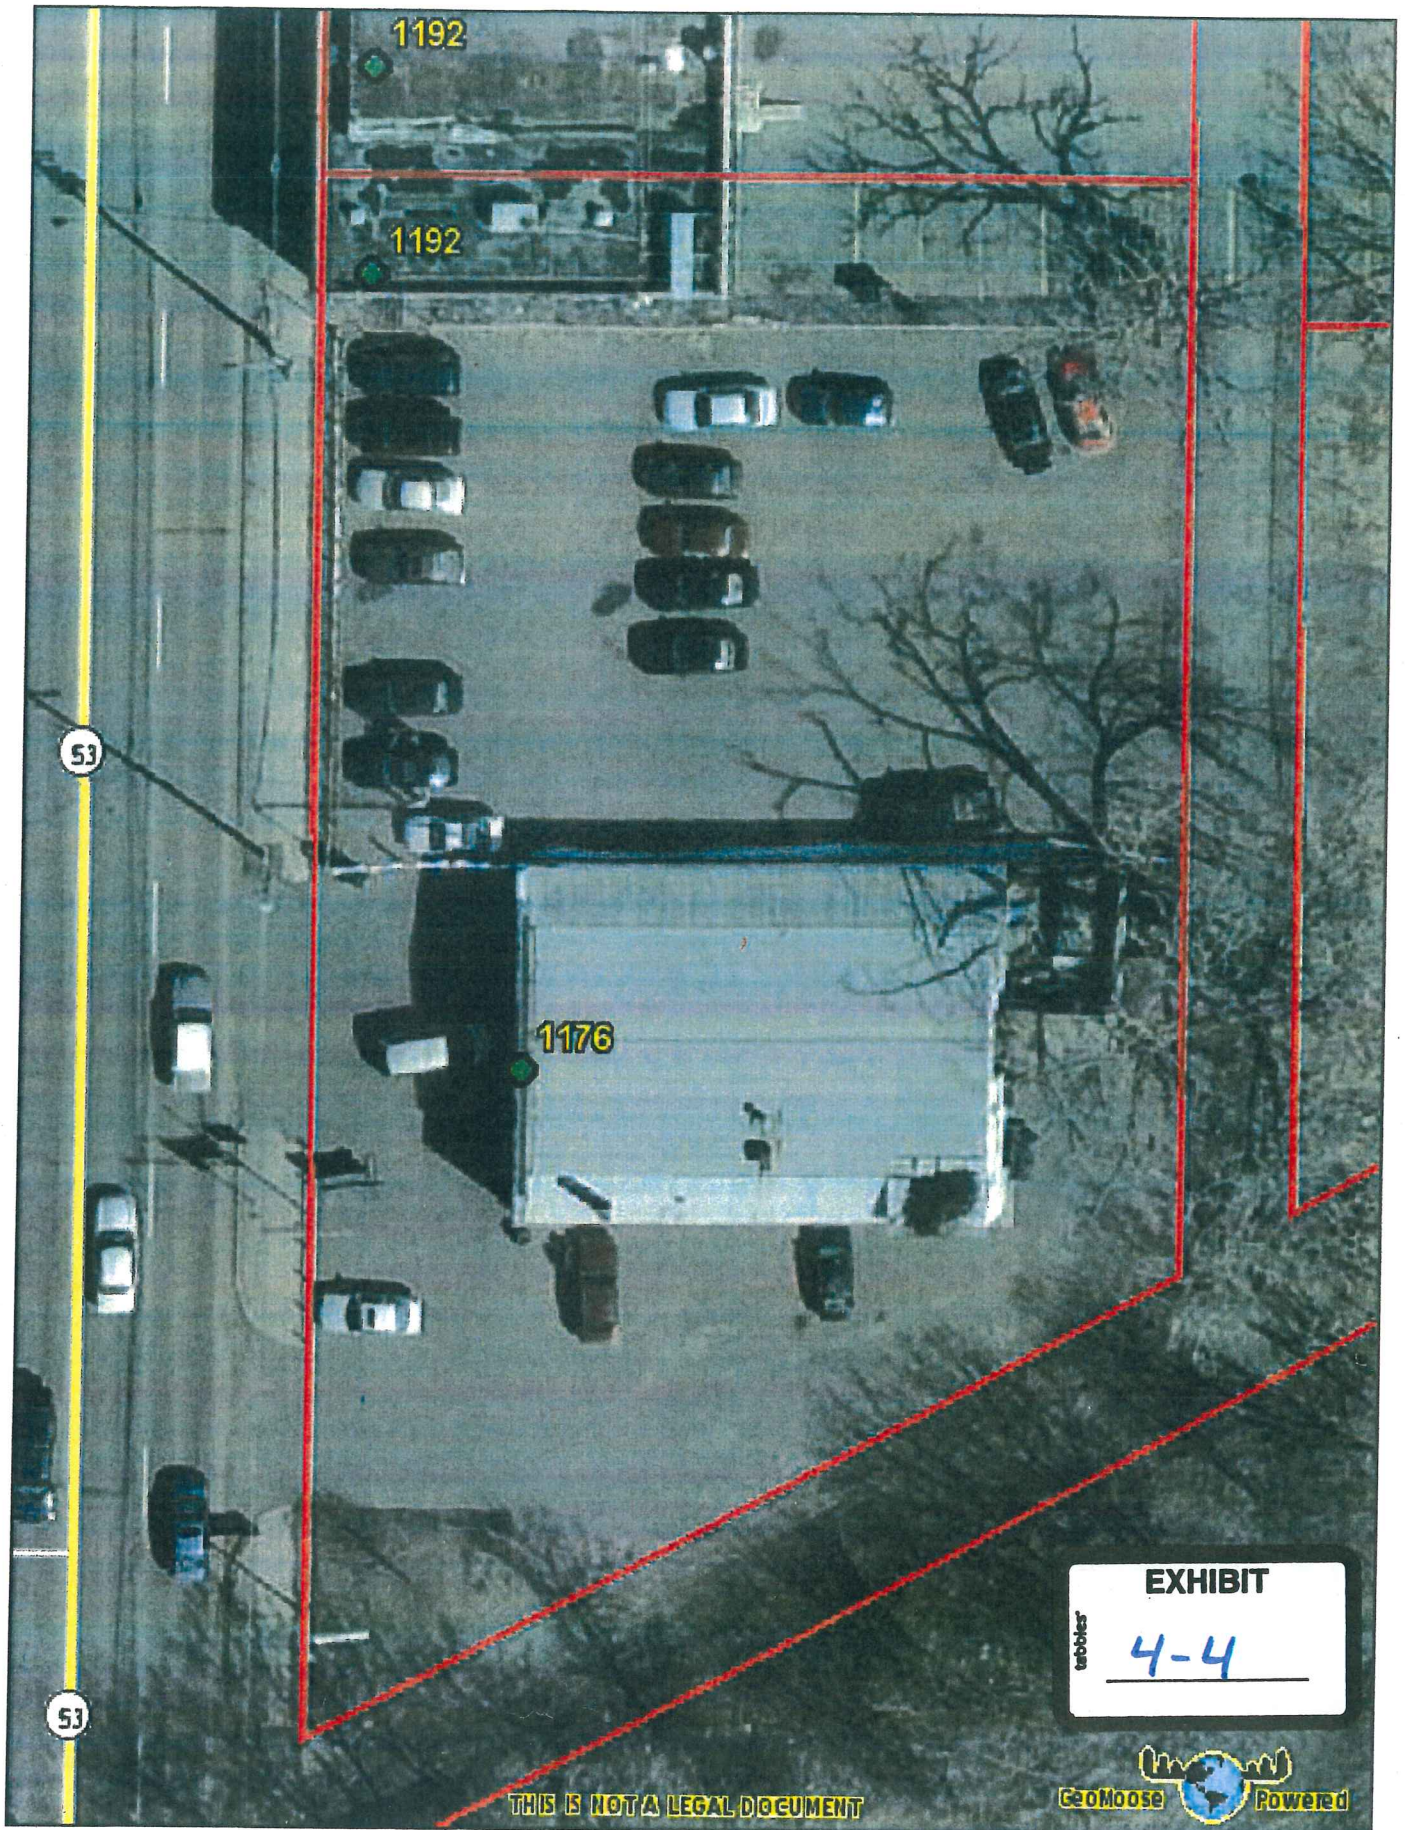

THIS IS NOT A LEGAL DOCUMENT

EXHIBIT
tabbles
4-4

GeoMoose  Powered

