


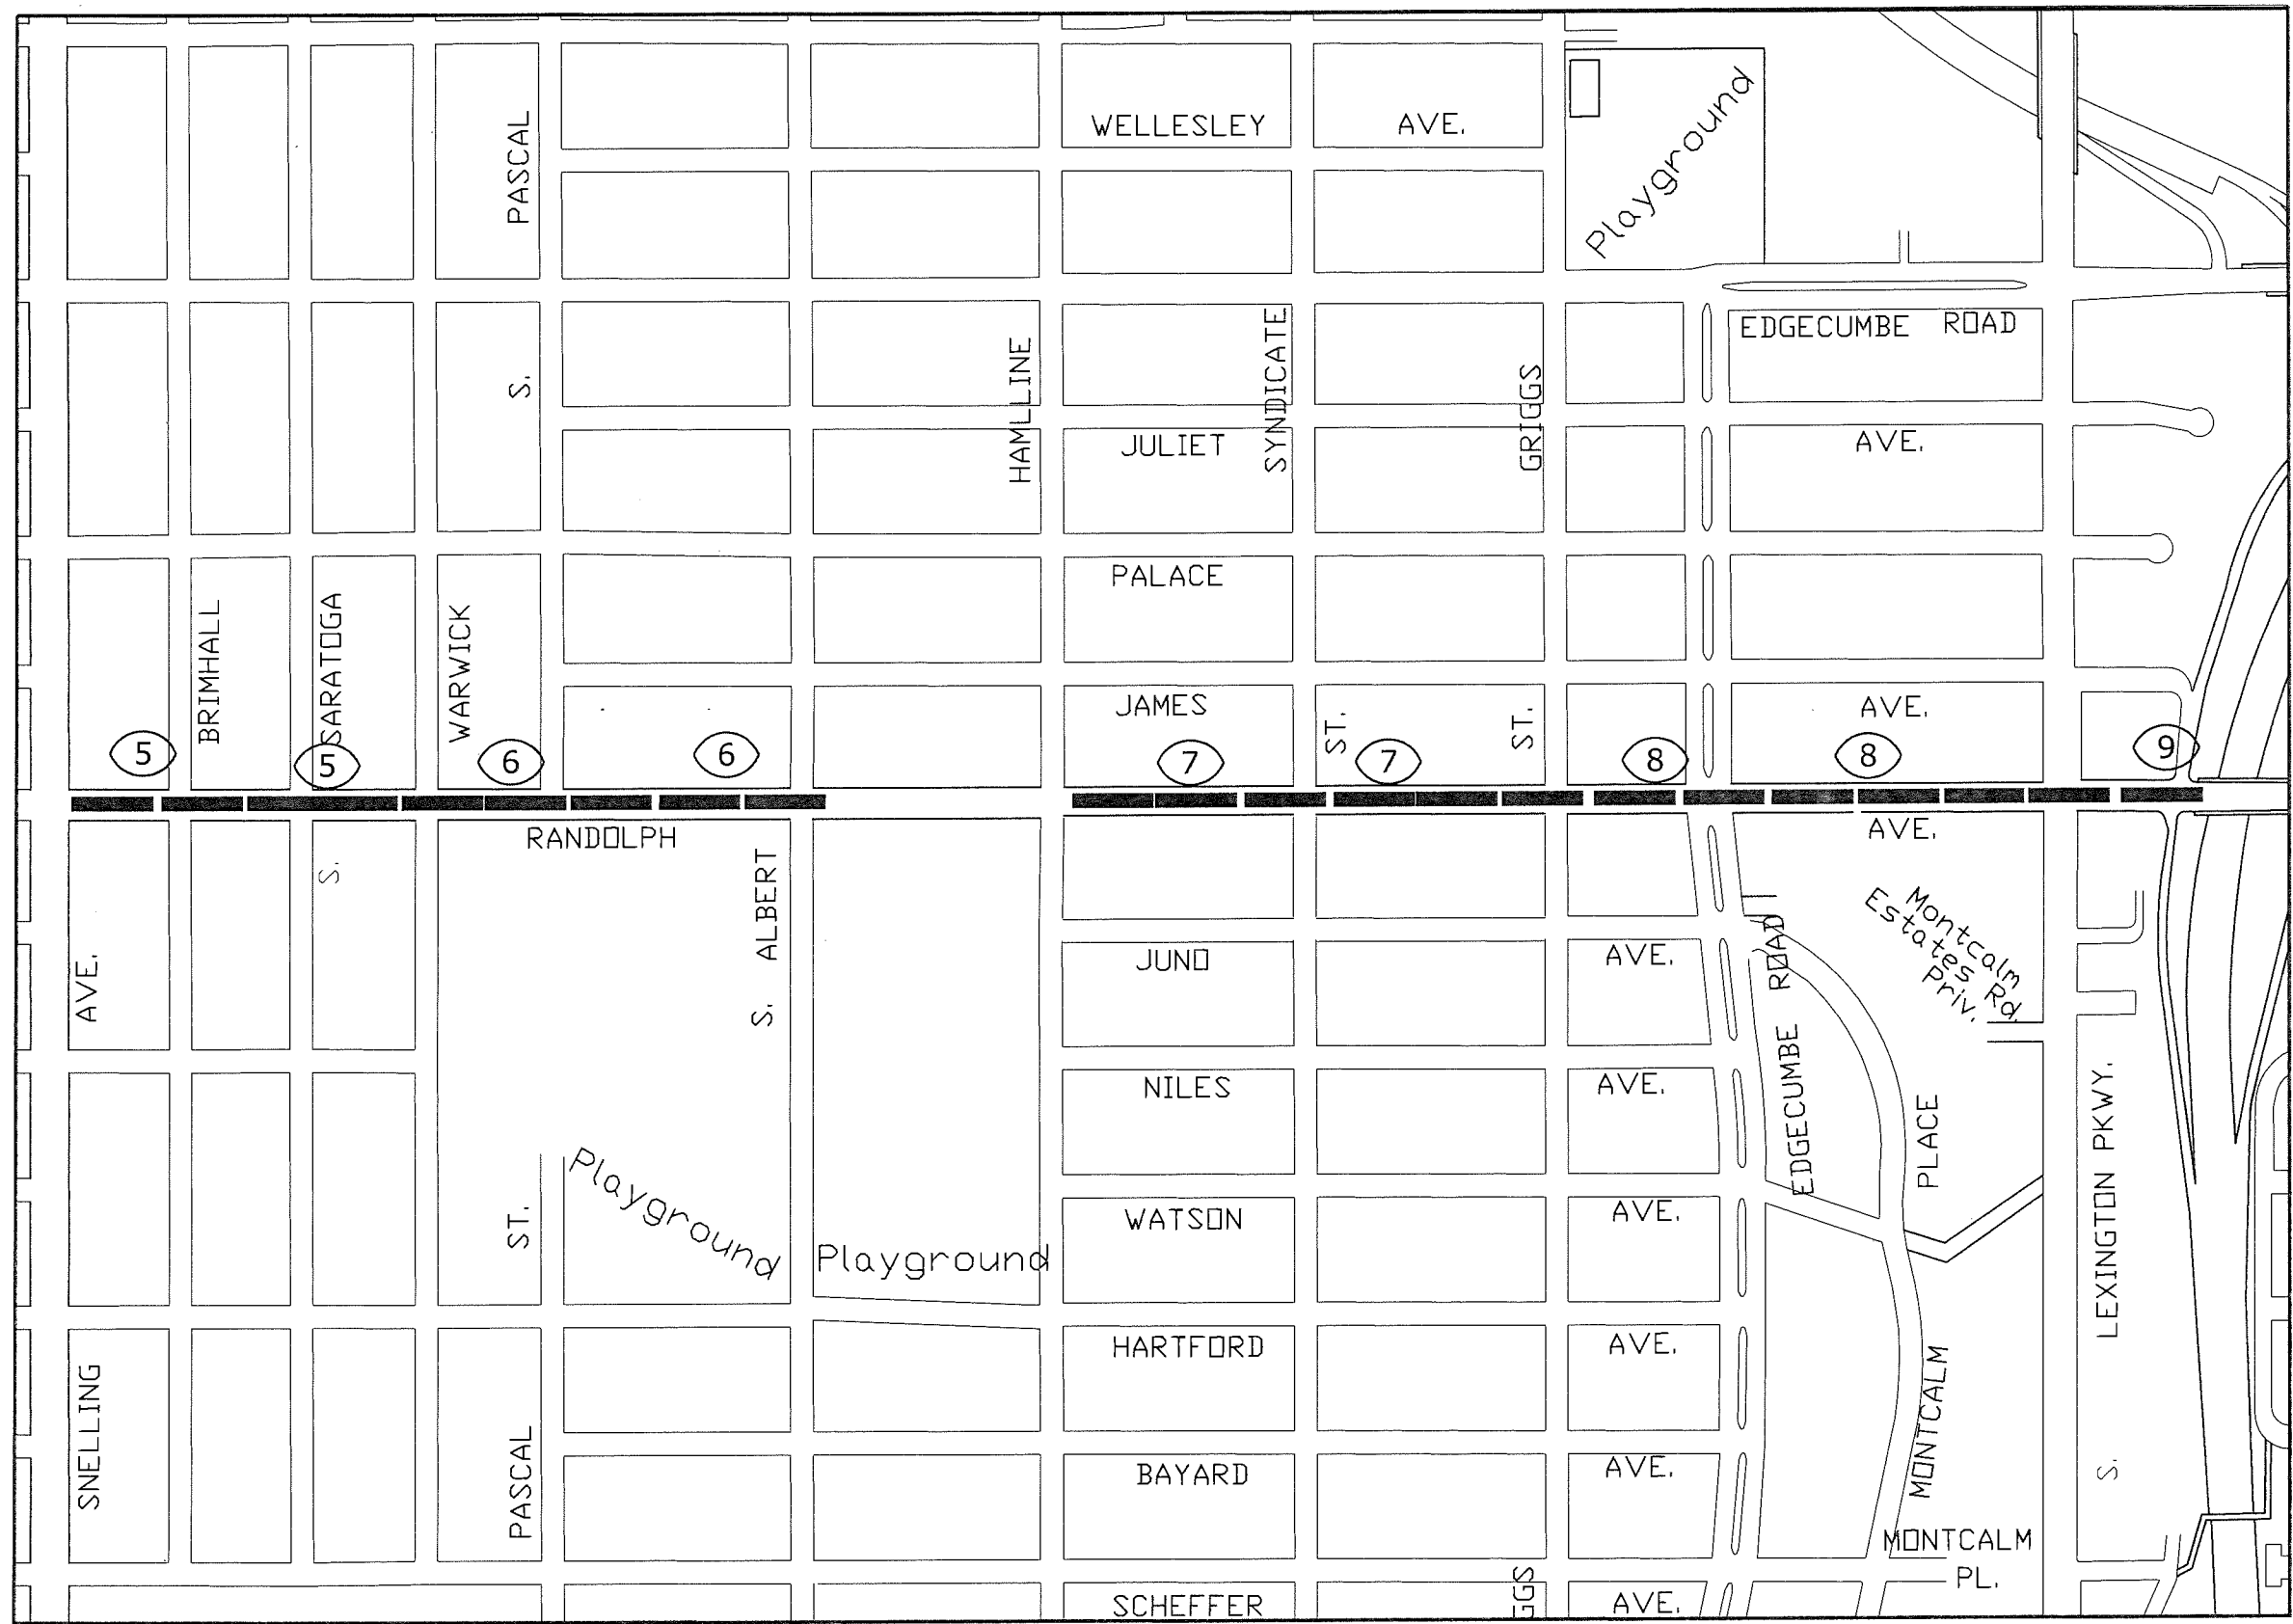

NO SCALE

## LEGEND

10

PLAN SHEET NUMBER

SEWER LINING LOCATION

## PLAN SHEET INDEX

- 5. RANDOLPH, Snelling to Warwick
- 6. RANDOLPH, Warwick to Albert
- 7. RANDOLPH, Hamline to Griggs
- 8. RANDOLPH, Griggs to Lexington
- 9. RANDOLPH, Lexington to I35

## PLAN SHEET INDEX 3



|          |     |
|----------|-----|
| DESIGNED | PJL |
| DRAWN    | PJL |
| APPROVED | ADH |


I HEREBY CERTIFY THAT THIS PLAN, SPECIFICATION OR REPORT WAS PREPARED BY ME OR UNDER MY DIRECT SUPERVISION AND THAT I AM A DULY LICENSED PROFESSIONAL ENGINEER UNDER THE LAWS OF THE STATE OF MINNESOTA

Signed: *Aaron D. Hass*  
Aaron D. Hass Date: July 1, 2014 Lic. No. 26424

PREPARED BY THE SEWER DESIGN DIVISION FOR THE CITY OF ST. PAUL, DEPARTMENT OF PUBLIC WORKS

## JUNO/WATSON SEWER LINING

|                    |                                                       |
|--------------------|-------------------------------------------------------|
| PROJECT: 14-S-2019 | CAD LOCATION: Z:\SEWERS\PROJECTS\2014\JUNO-WATSON\#03 |
| DRAWER: 10         | DATE: 05/19/2014                                      |
| DWG. NO. 5503      | SHEET NO. 3 OF 17 SHEETS                              |

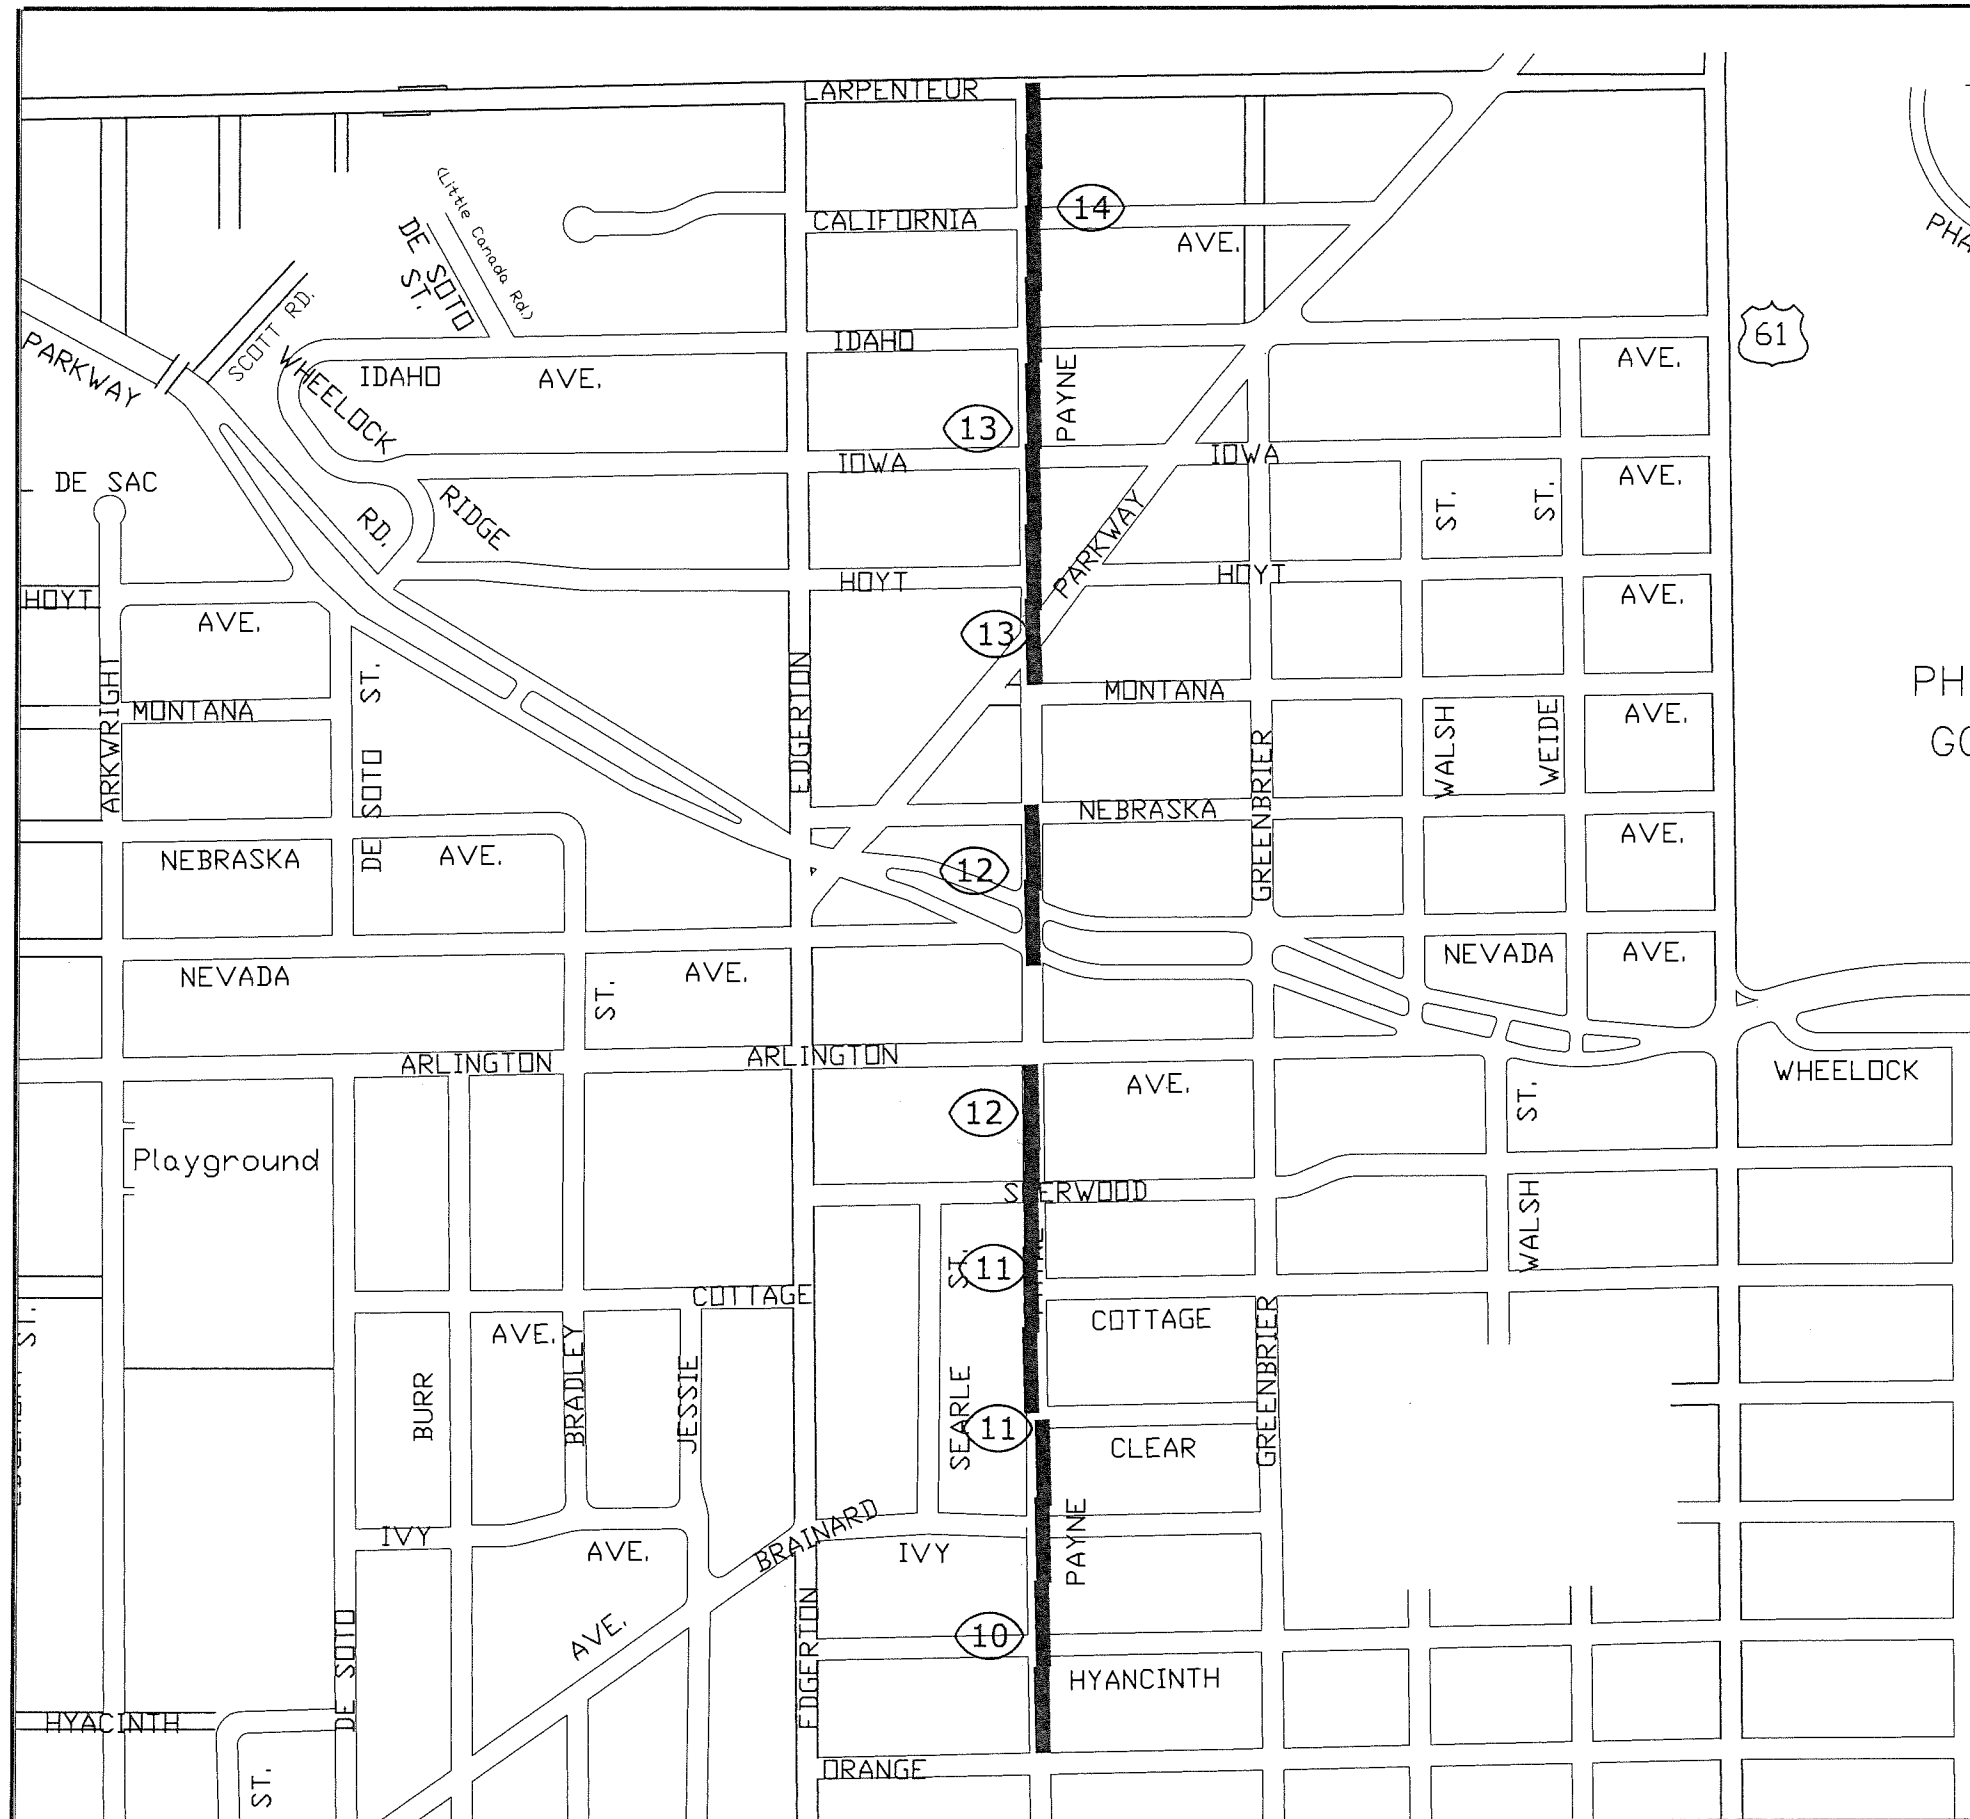

NO SCALE

## LEGEND

10

PLAN SHEET NUMBER



SEWER LINING LOCATION

## PLAN SHEET INDEX

- 10. PAYNE, Orange to Ivy
- 11. PAYNE, Ivy to Sherwood
- 12. PAYNE, Sherwood to Nebraska
- 13. PAYNE, Montana to Idaho
- 14. PAYNE, Idaho to Larpenteur

## PLAN SHEET INDEX 4



|          |     |
|----------|-----|
| DESIGNED | PJL |
| DRAWN    | PJL |
| APPROVED | ADH |

I HEREBY CERTIFY THAT THIS PLAN, SPECIFICATION OR REPORT WAS PREPARED BY ME OR UNDER MY DIRECT SUPERVISION AND THAT I AM A DULY LICENSED PROFESSIONAL ENGINEER UNDER THE LAWS OF THE STATE OF MINNESOTA

Signed:

Aaron D. Hass

Date: July 1, 2014

Lic. No. 26424

PREPARED BY THE SEWER DESIGN DIVISION FOR THE CITY OF ST. PAUL, DEPARTMENT OF PUBLIC WORKS

## JUNO/WATSON SEWER LINING

PROJECT: 14-S-2019

DRAWER: 10

DWG. NO. 5503

CAD LOCATION: Z: \SEWERS\PROJECTS\2014\Juno-Watson\#04

DATE: 05/19/2014 SHEET NO. 4 OF 17 SHEETS