

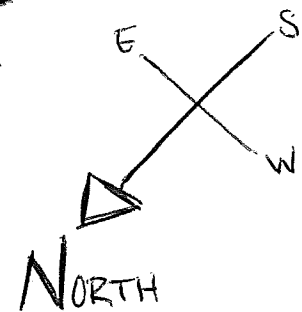


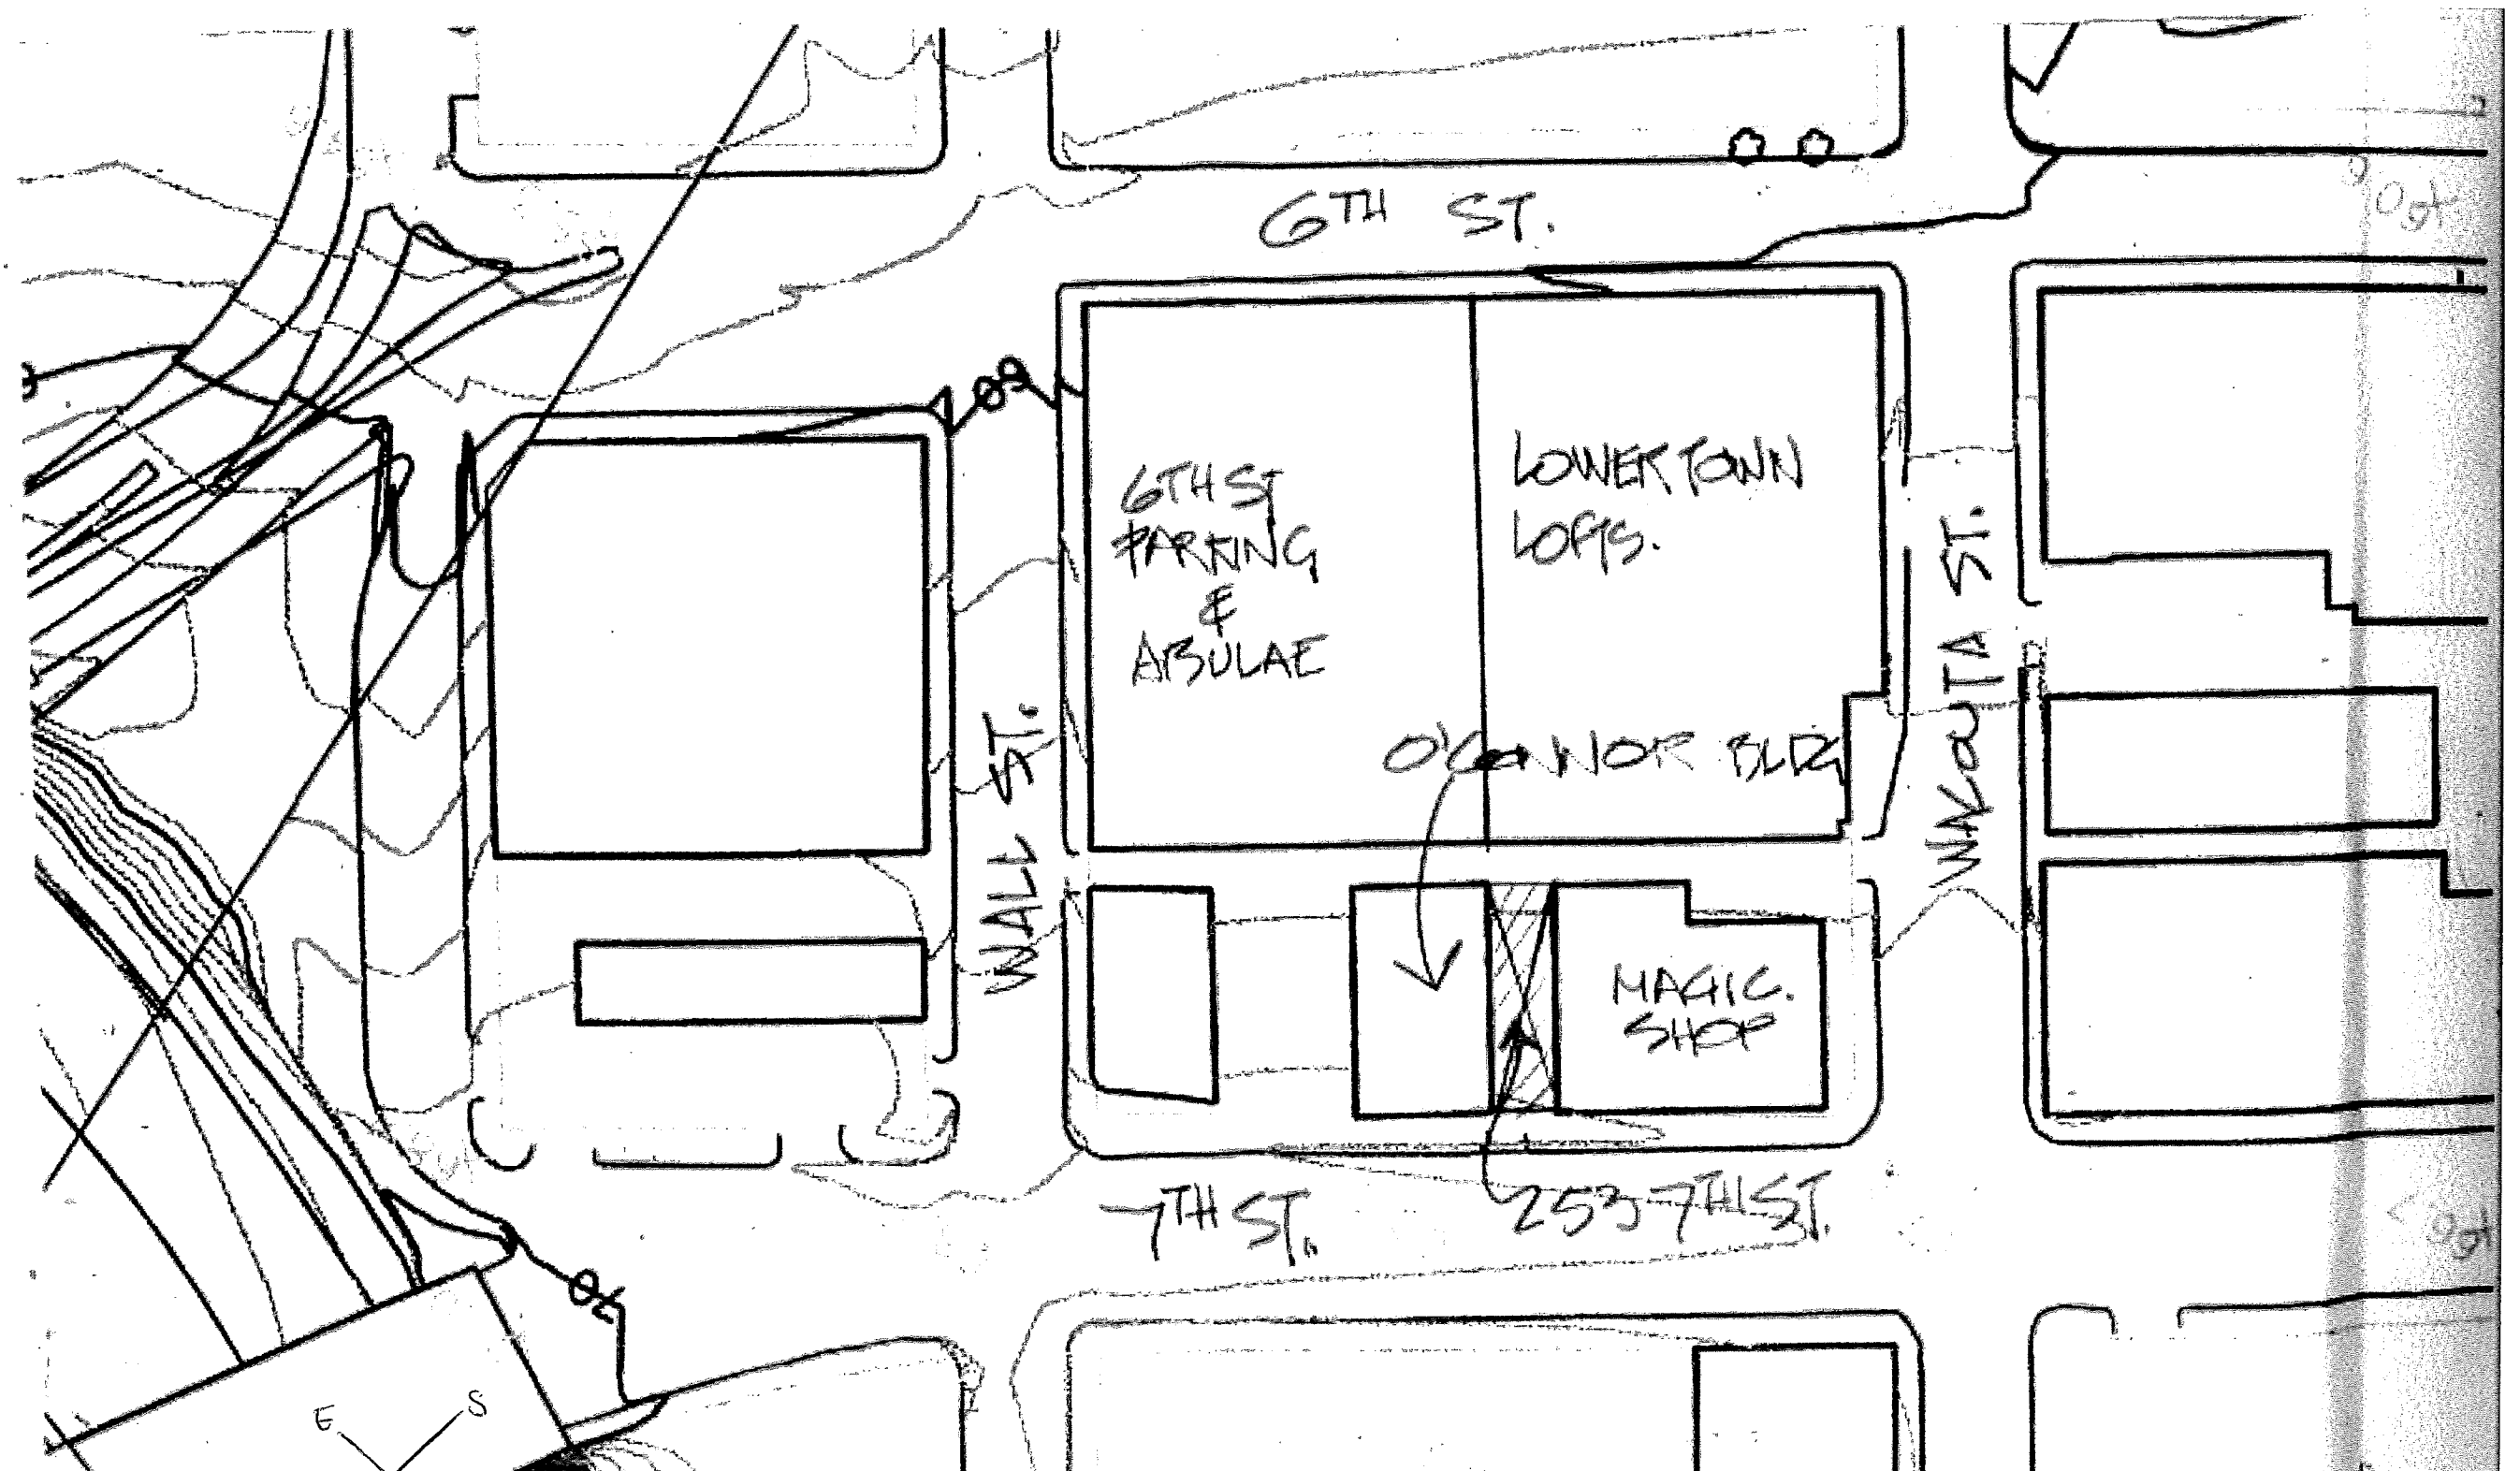

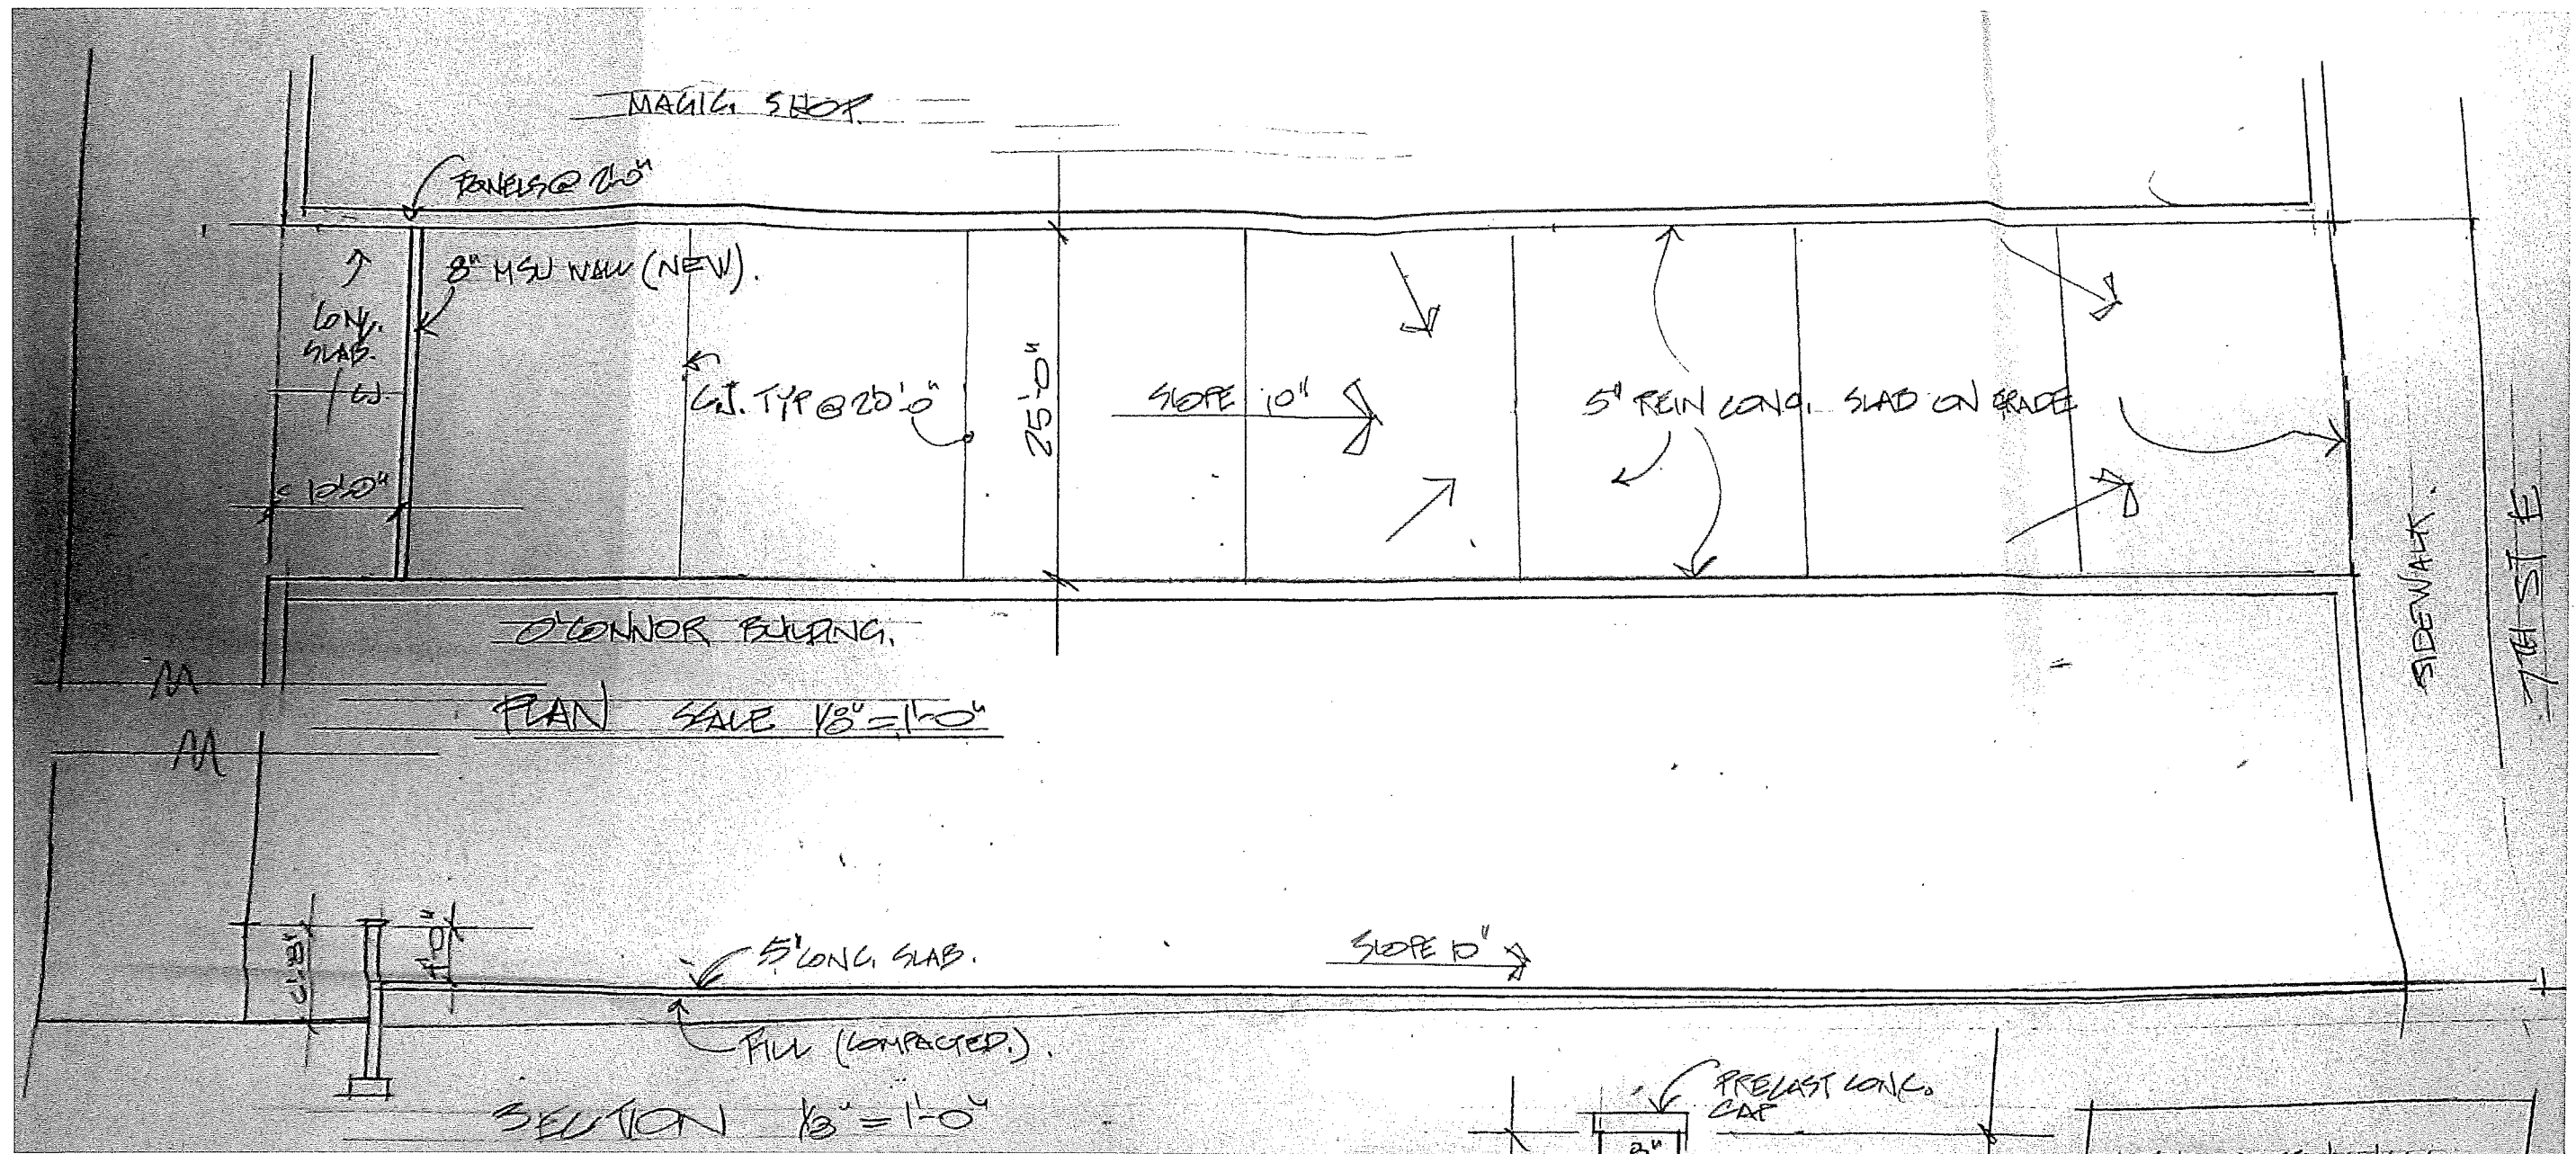

PRECAST CONCRETE

PAINTED 8" MD.

4' 0"

SLOPED 5" CONCRETE SLAB

SAND & FILL

6' 0"

4' 0"

6' 0"

2' 0"

WALL DETAIL 9/4-12