

## SITE PLAN

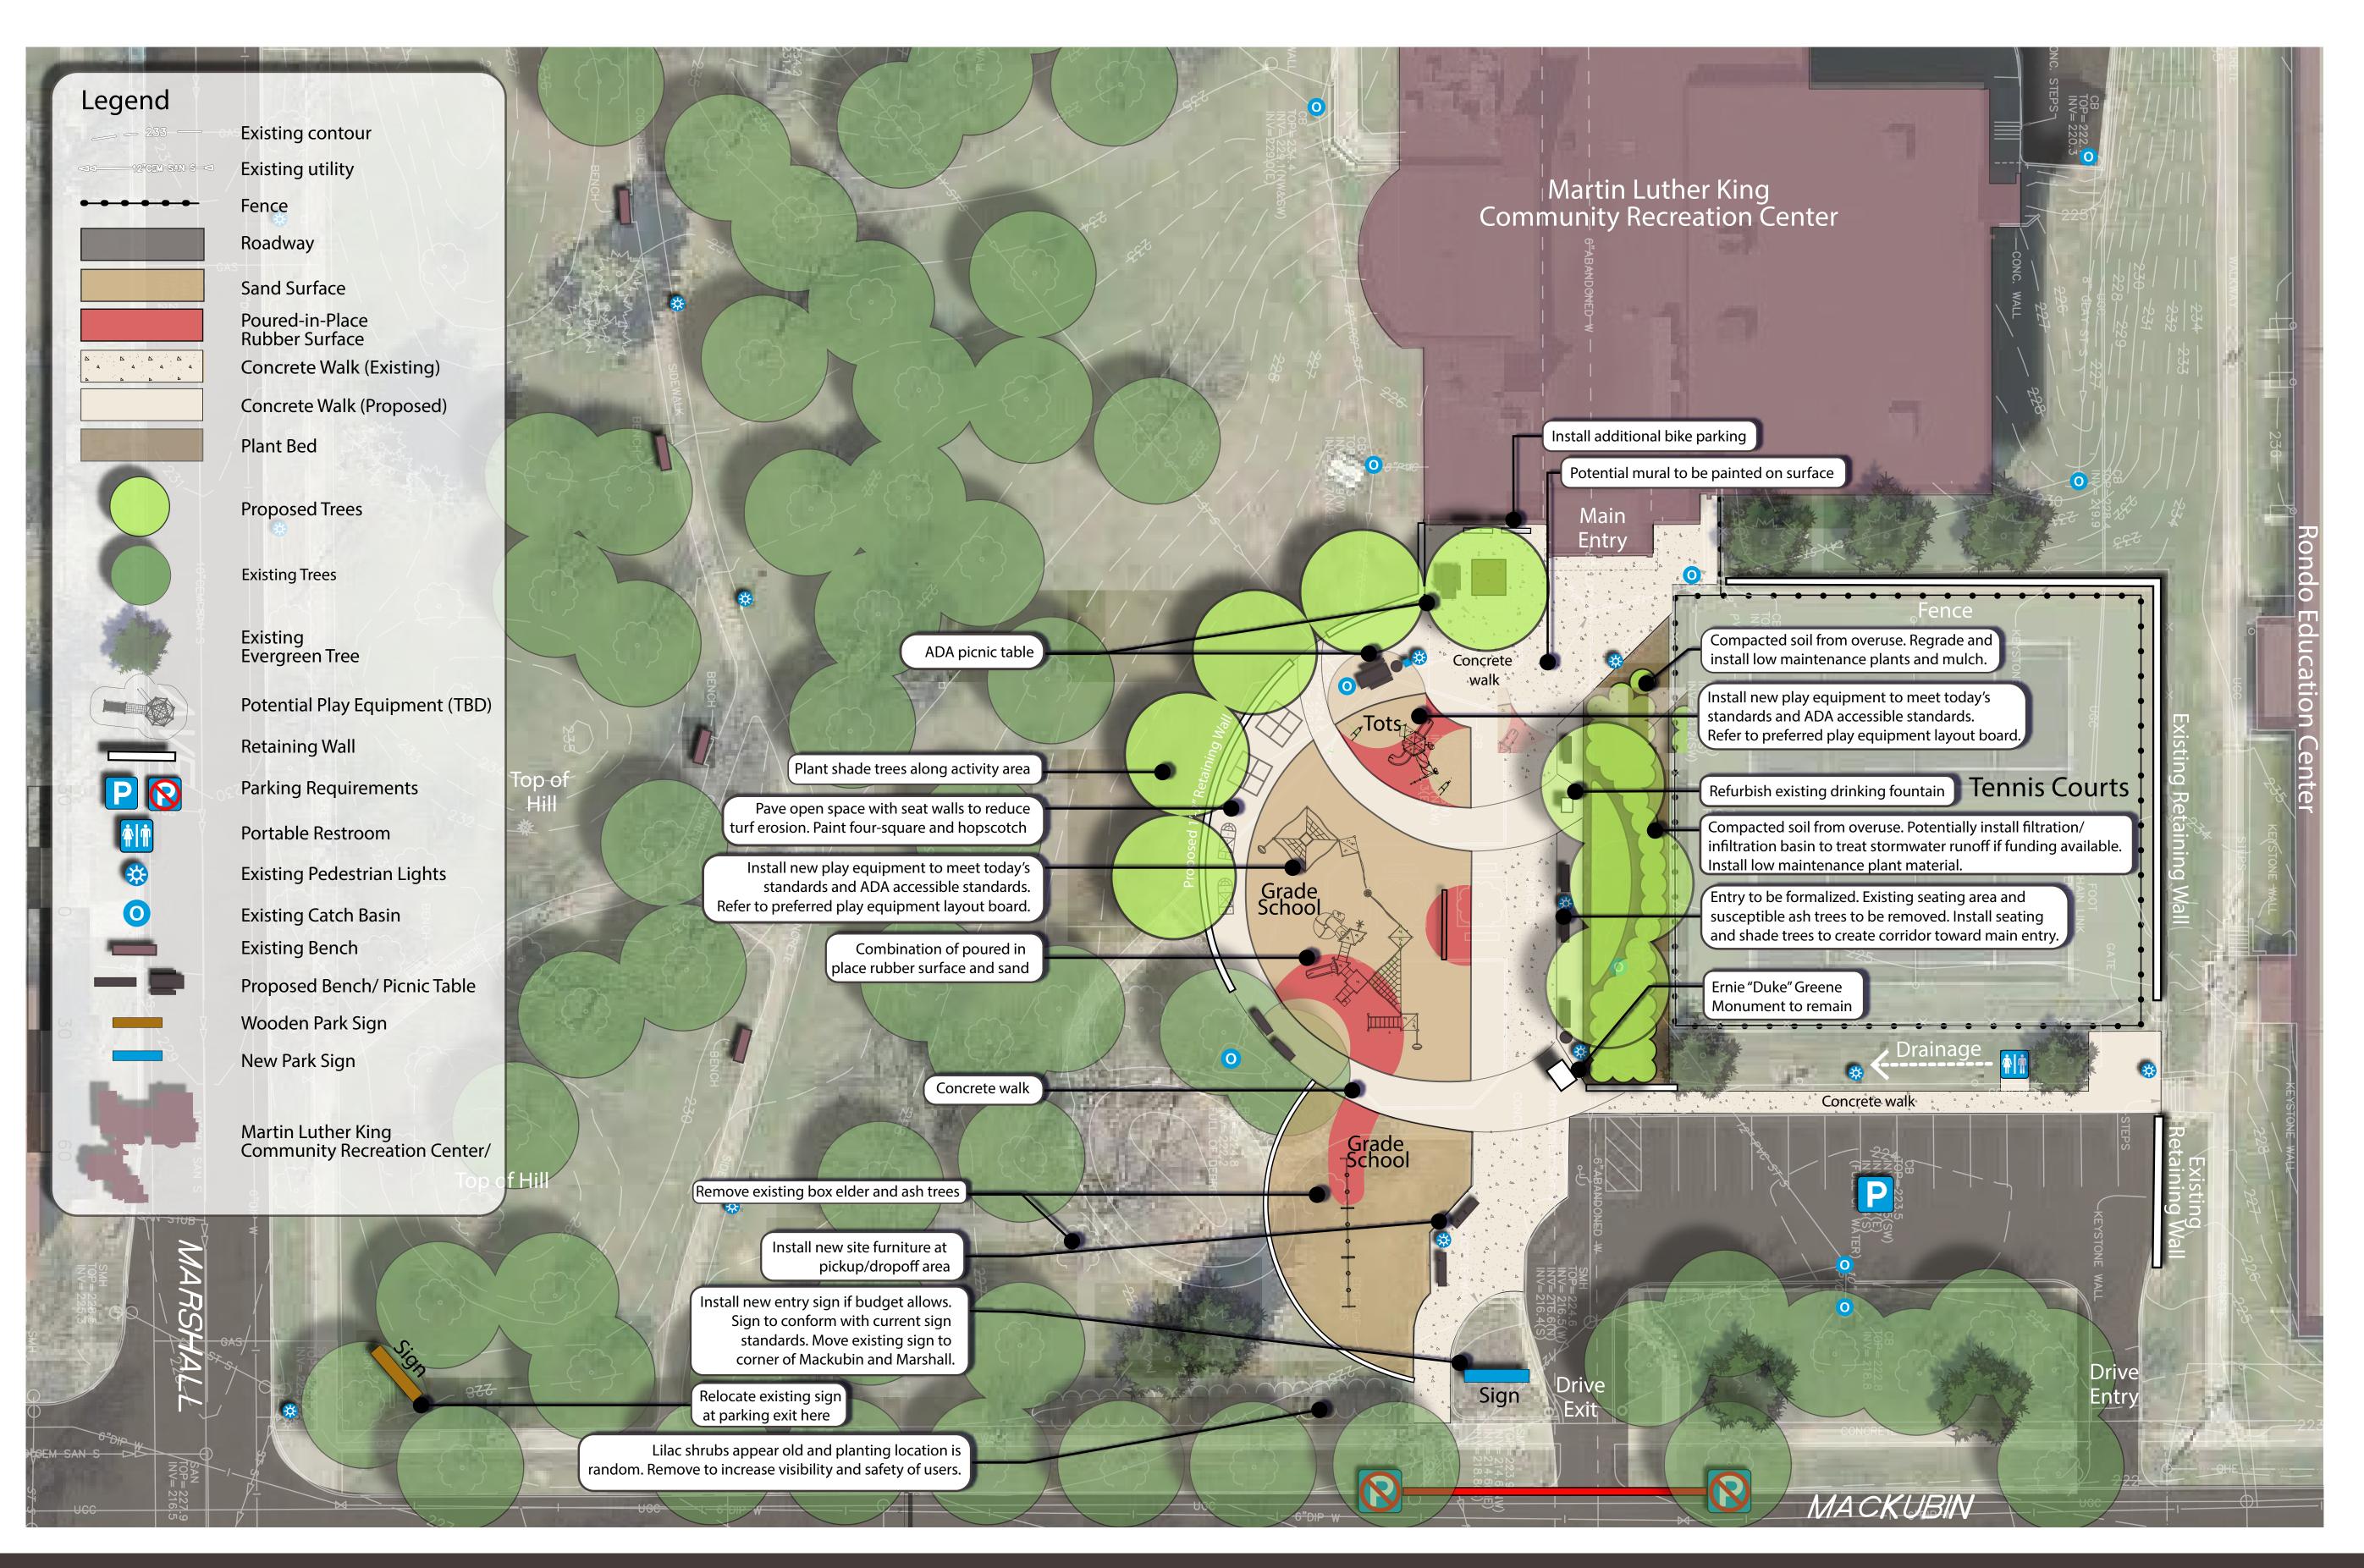

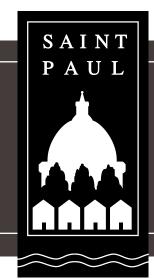



Project Manager: Brian Tourtelotte / Brett Hussong Contact: 651-266-6414 / 651-266-6420 Email: brian.tourtelotte@ci.stpaul.mn.us / brett.hussong@ci.stpaul.mn.us

## MARTIN LUTHER KING Play Area Improvements

## Draft Site Plan

40

20



80 Feet

Aug 2015