



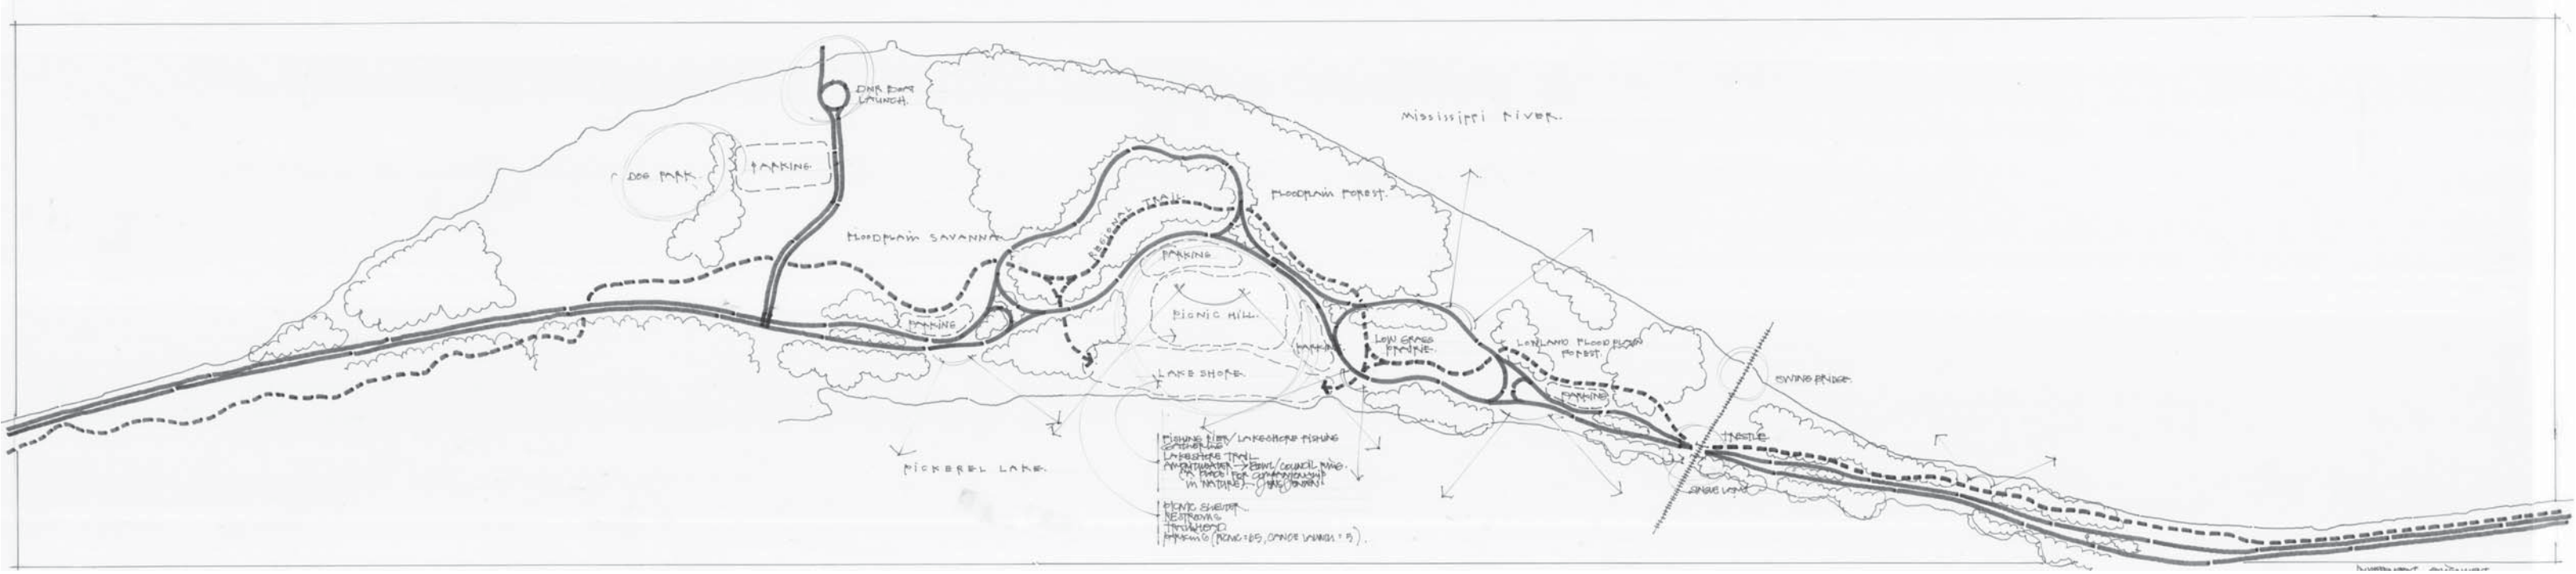

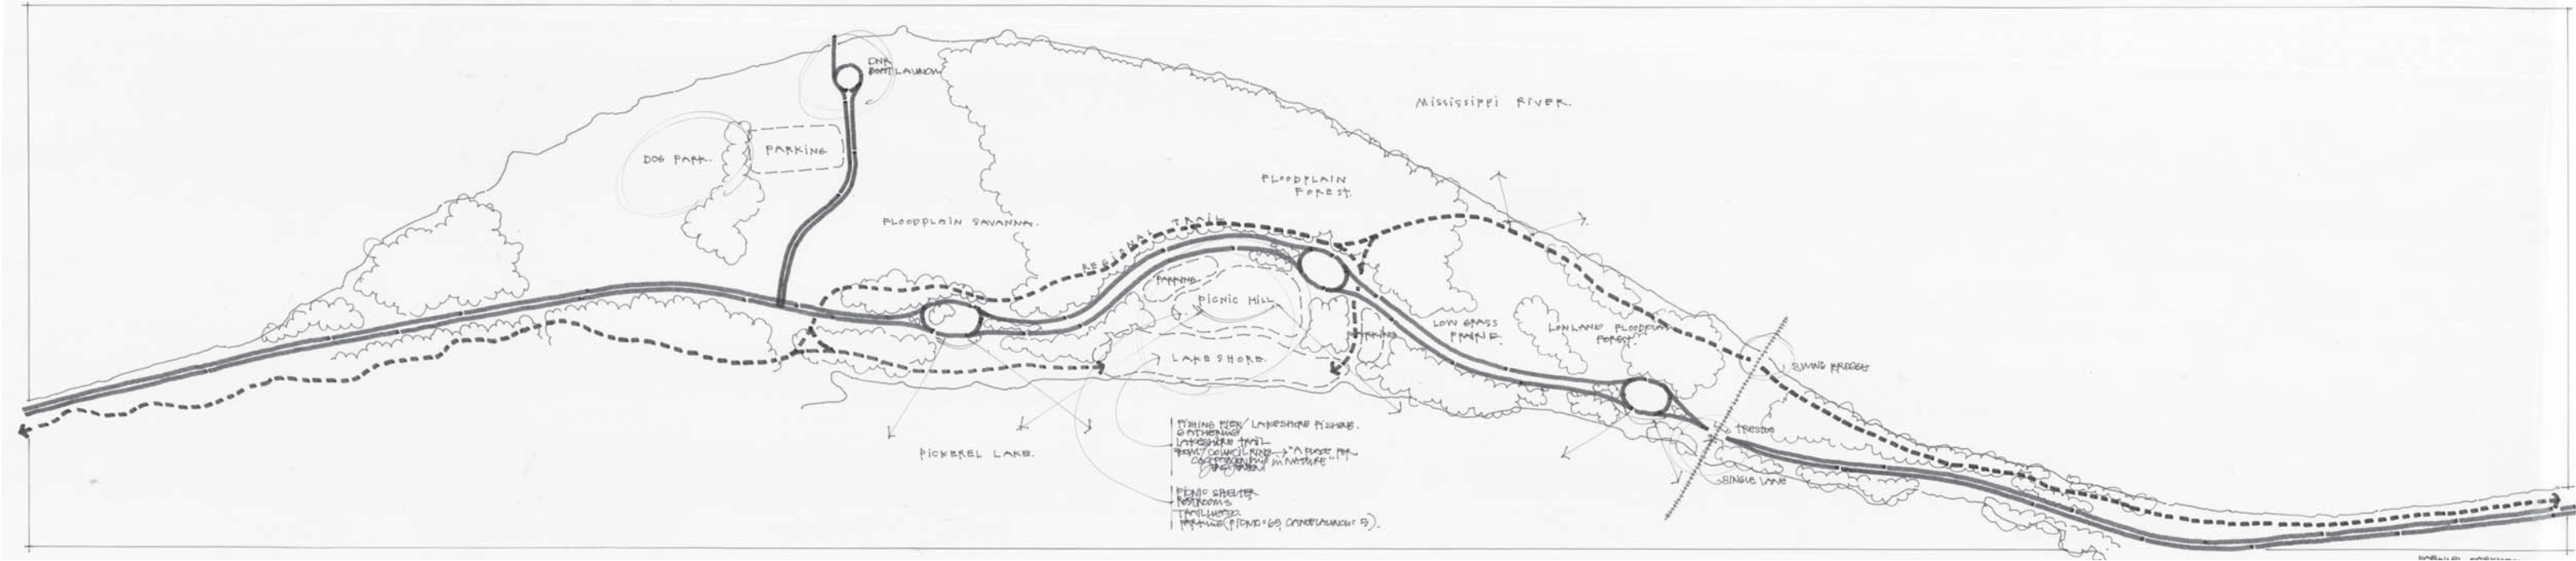


plans: **parallel parkway**

Lilydale Regional Park
Saint Paul, Minnesota

City of Saint Paul | Department of Parks and Recreation

29 November 2010



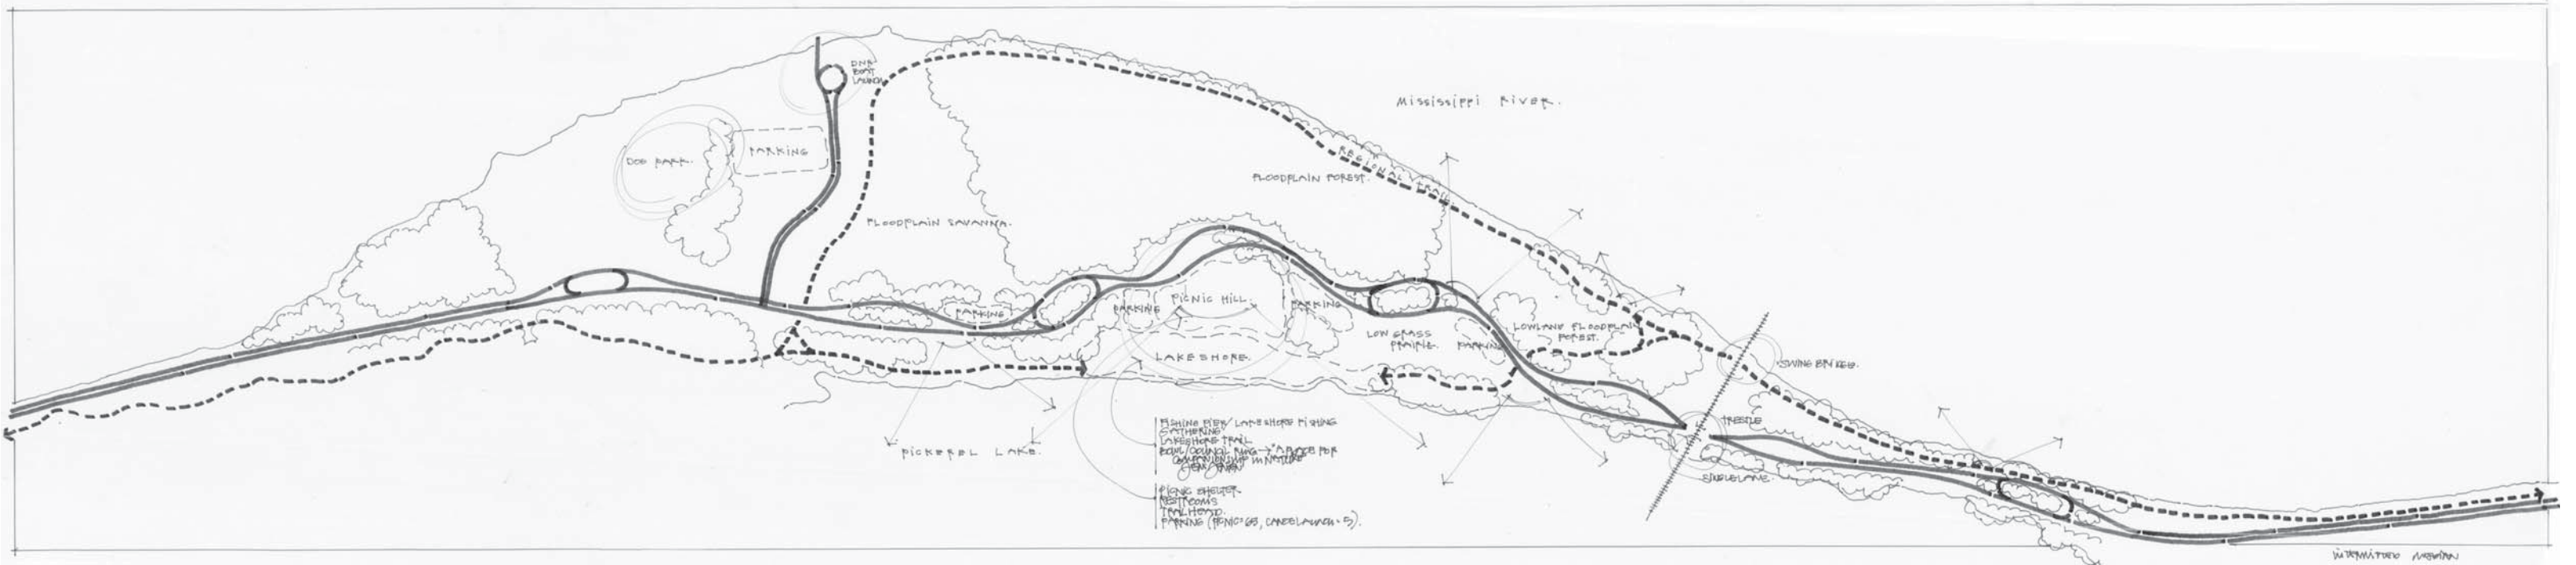

plans: **intermittant median**

Lilydale Regional Park
Saint Paul, Minnesota

City of Saint Paul | Department of Parks and Recreation

29 November 2010







Lilydale Regional Park
Saint Paul, Minnesota

City of Saint Paul | Department of Parks and Recreation




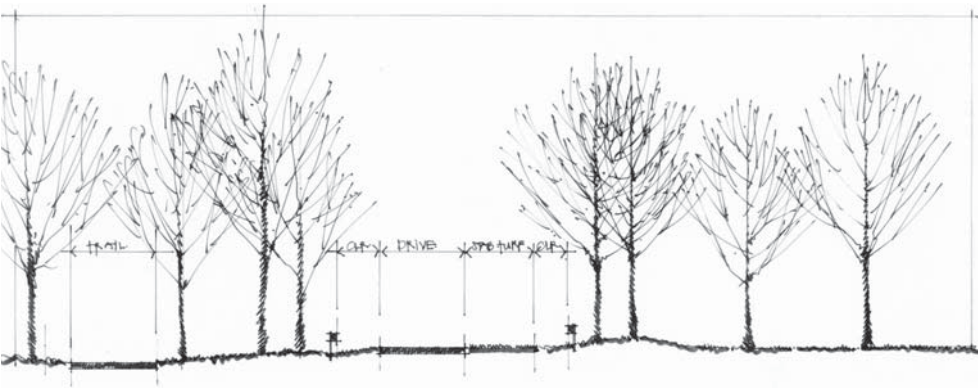


section: **one-way drive with stabilized turf lane and off-street trail**
scale: 1/8" = 1'-0"

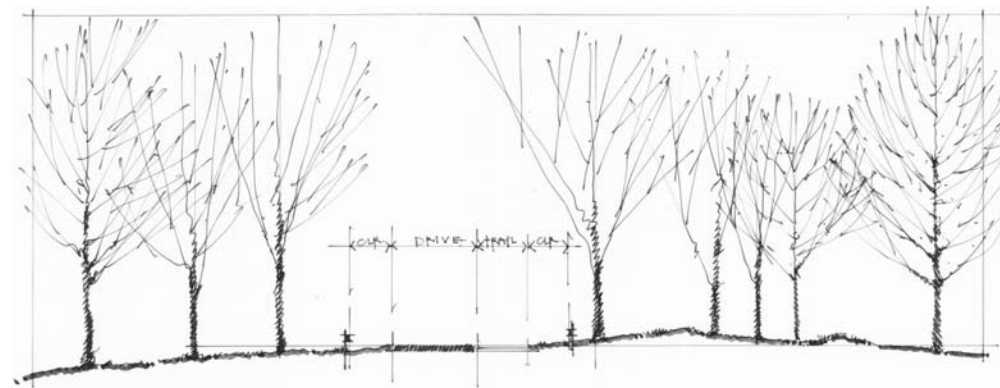


section: **one-way drive with on-street trail**
scale: 1/8" = 1'-0"

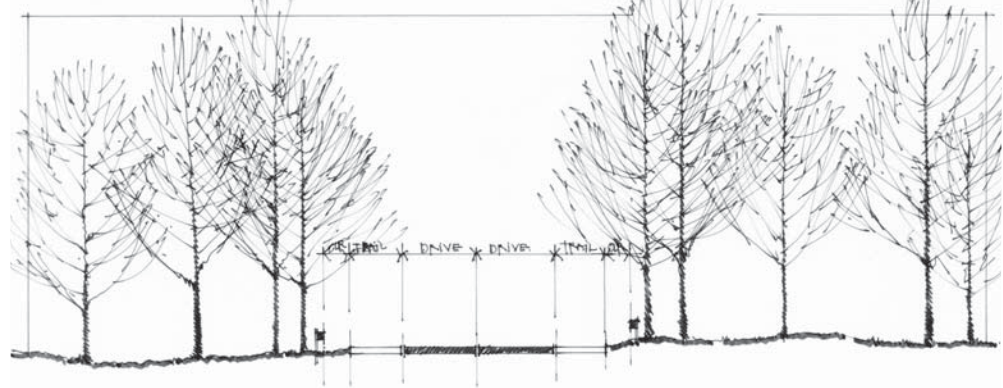


section: **two-way drive with on-street trail**
scale: 1/8" = 1'-0"

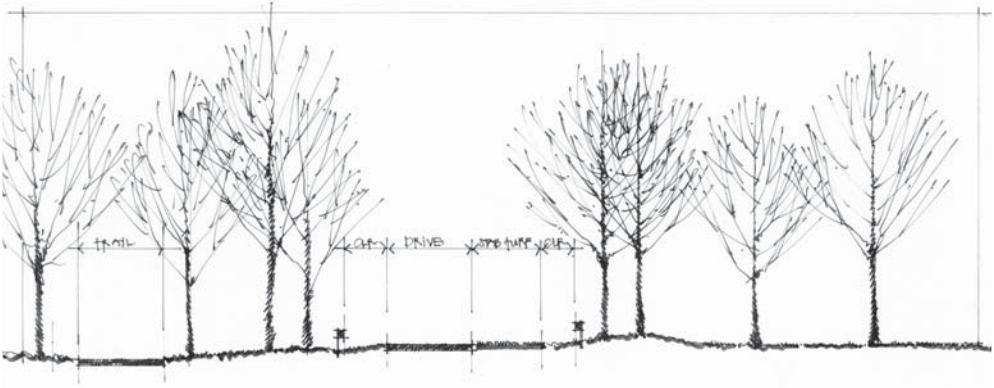

section: **one-way drive with stabilized turf lane and off-street trail**
scale: 1/8" = 1'-0"

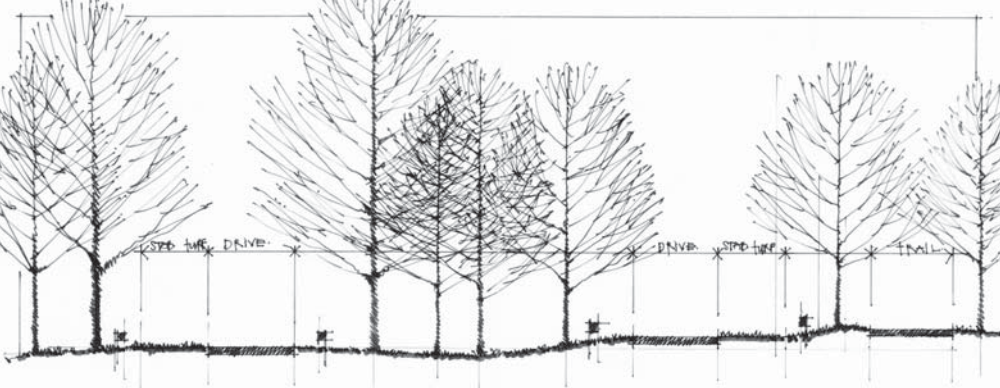

section: **independent drive lanes and off-street trail**
scale: 1/8" = 1'-0"

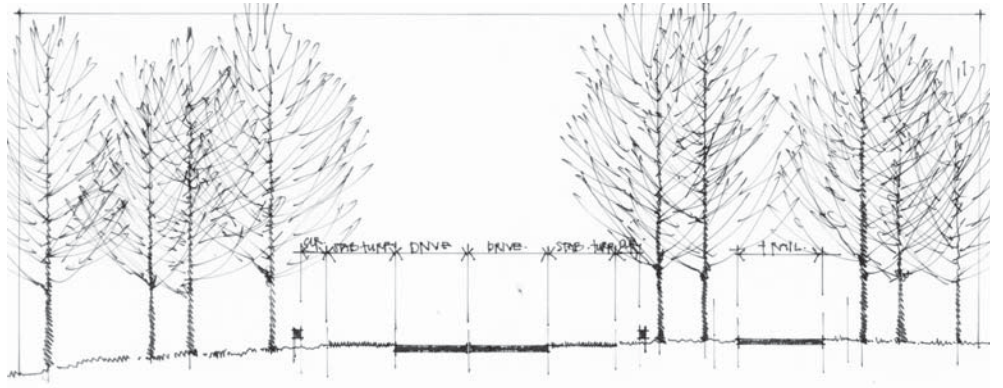

section: **two-way drive with off-street trail**
scale: 1/8" = 1'-0"



plans: **independent alignment**

Lilydale Regional Park
Saint Paul, Minnesota

City of Saint Paul | Department of Parks and Recreation

