

*Playground Supervision Required

	N/A		SEE DWG.
	2-12		SEE DWG.
	59 USERS		8 FT.

MIDWEST PLAYSCAPES, INC.
 500 Pine Street, Suite 104
 Chaska, MN 55318

PLAYWORLD™
© 2017 Playworld Systems, Inc.
 Playworld® is a brand of Playworld Systems, Inc.

PROJECT NO: 13-5268.MID	DATE: 02-JAN-2014	DRAWN BY: SHANE BURLEW
REV: B	SCALE: 3/32" = 1'-0"	
SYSTEM: CHALLENGERS		
SITE PLAN		

STINSON PLAY AREA

ST. PAUL, MN 55102

Stinson Play Area



Manufactured by
 **PLAYWORLD SYSTEMS**[®]
The world needs play.[®]

Stinson Play Area

 MIDWEST PLAYSCAPES, INC.



Manufactured by




The world needs play.®

Stinson Play Area



Manufactured by
 **PLAYWORLD
SYSTEMS**[®]
The world needs play.[®]

Stinson Play Area

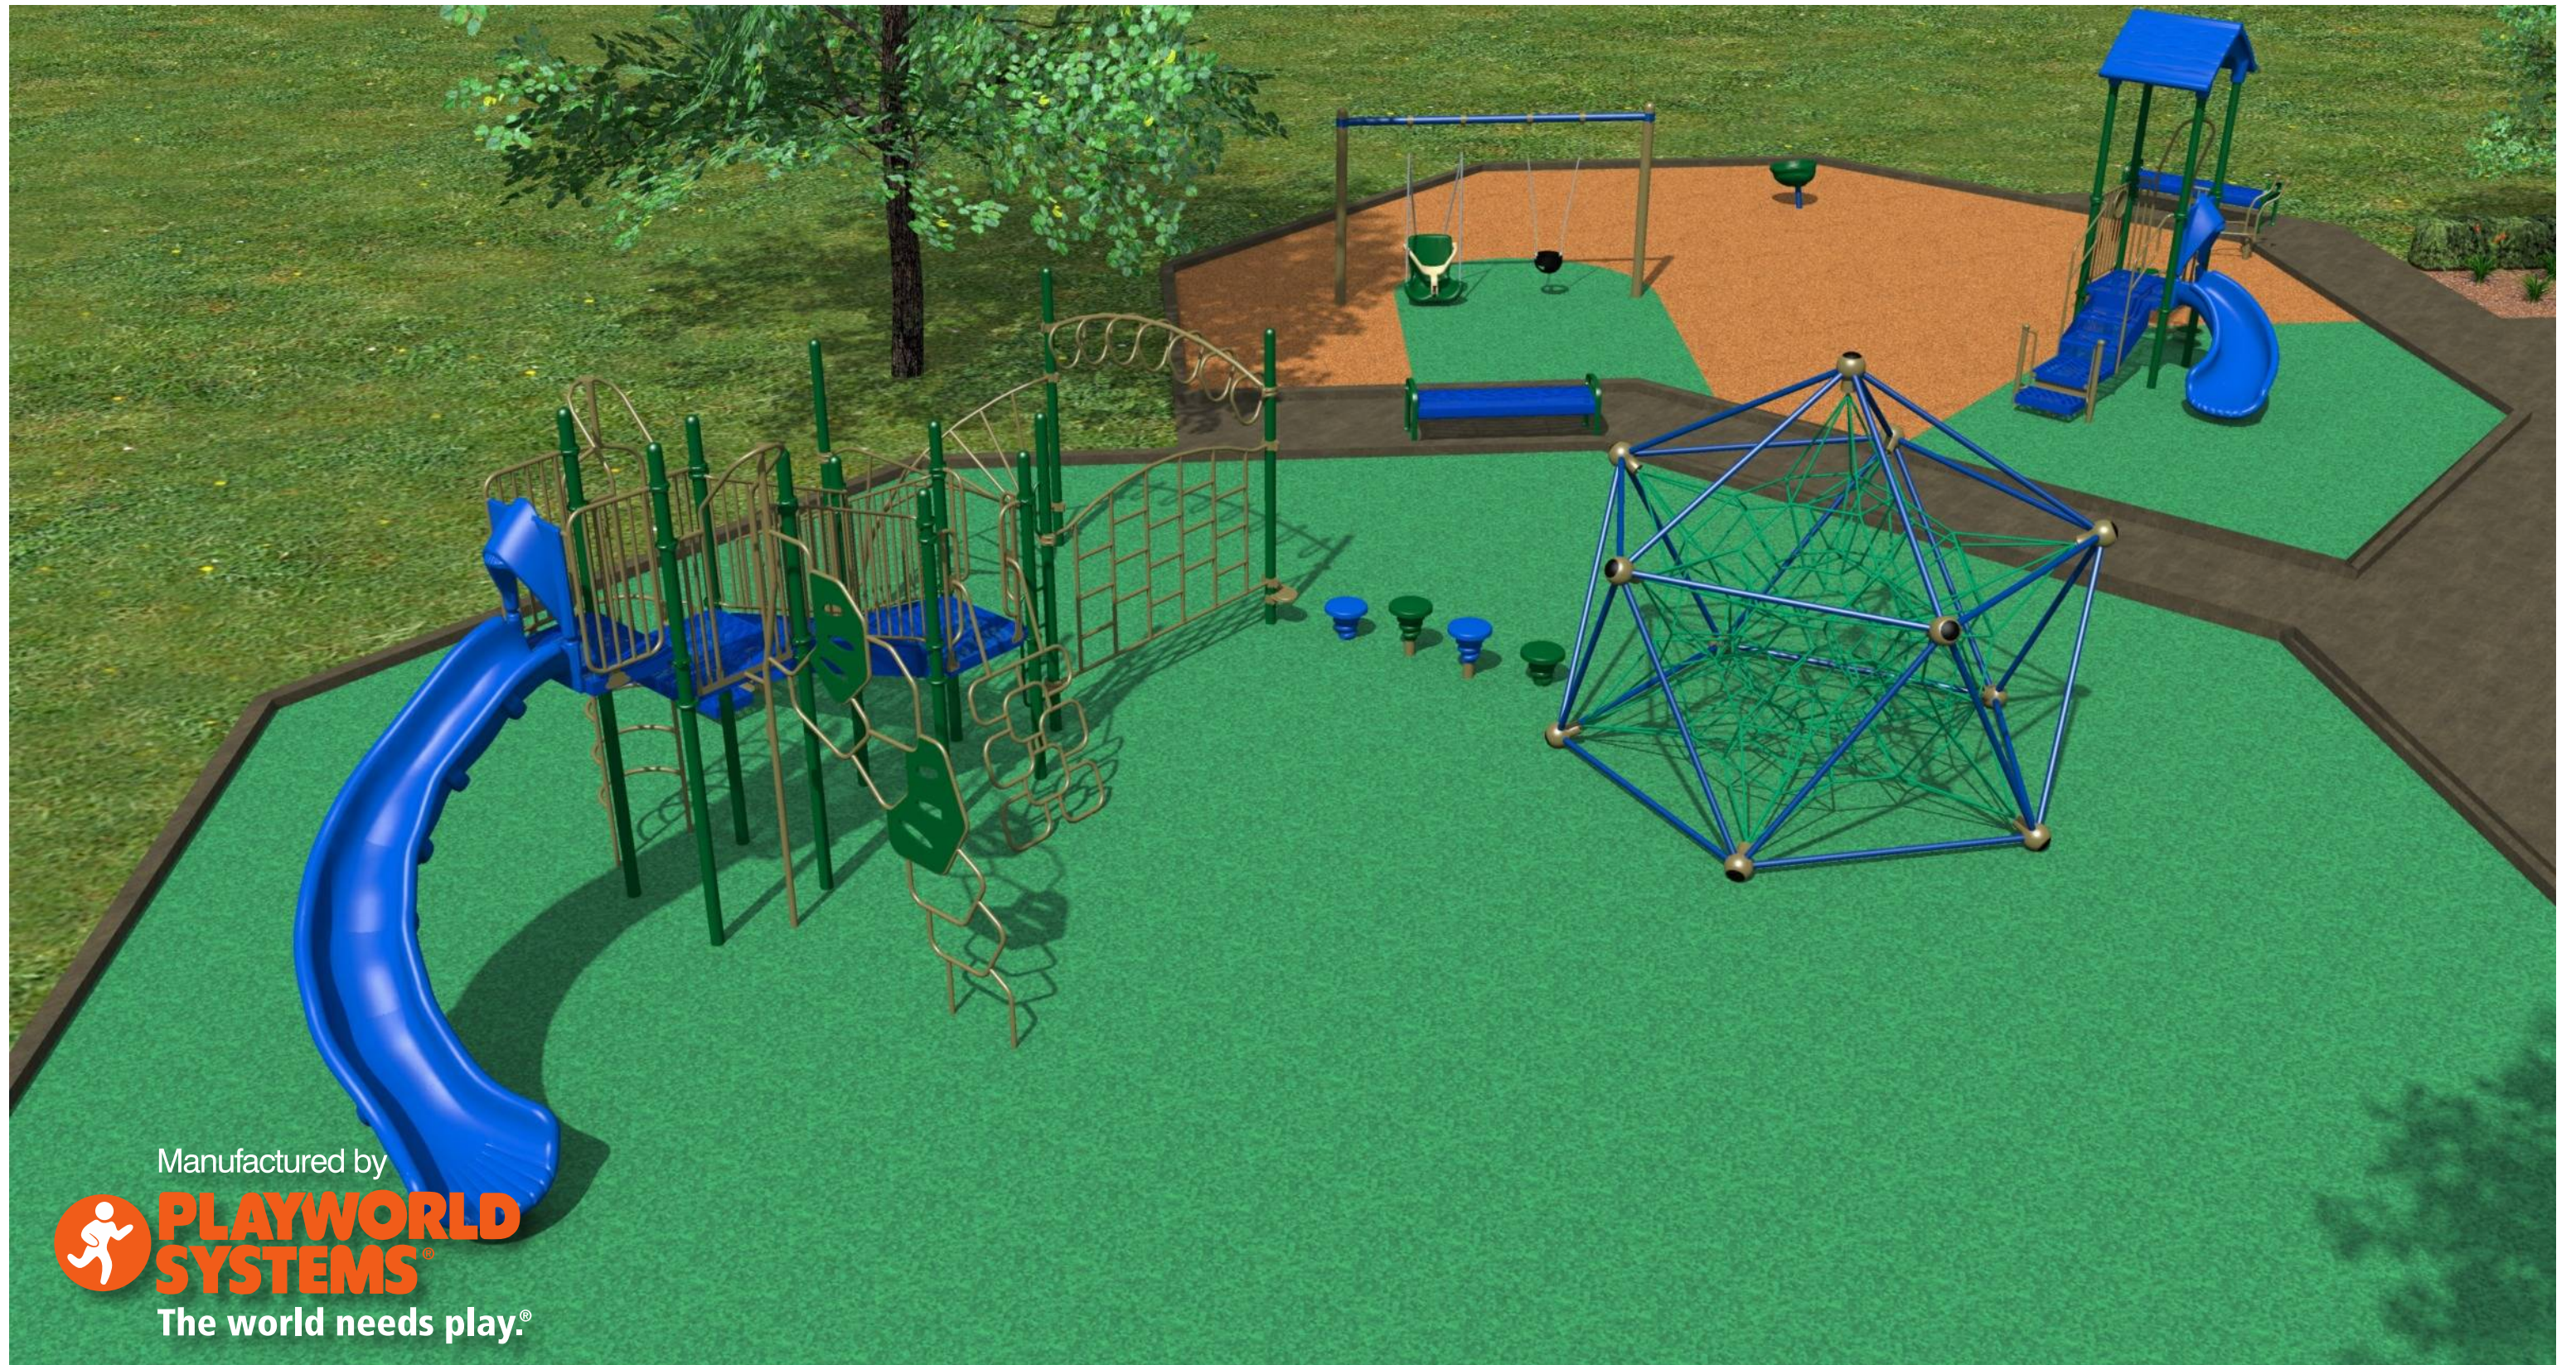

Manufactured by



The world needs play.®

Stinson Play Area



Manufactured by



The world needs play.®