


TRANSITION

SECTION

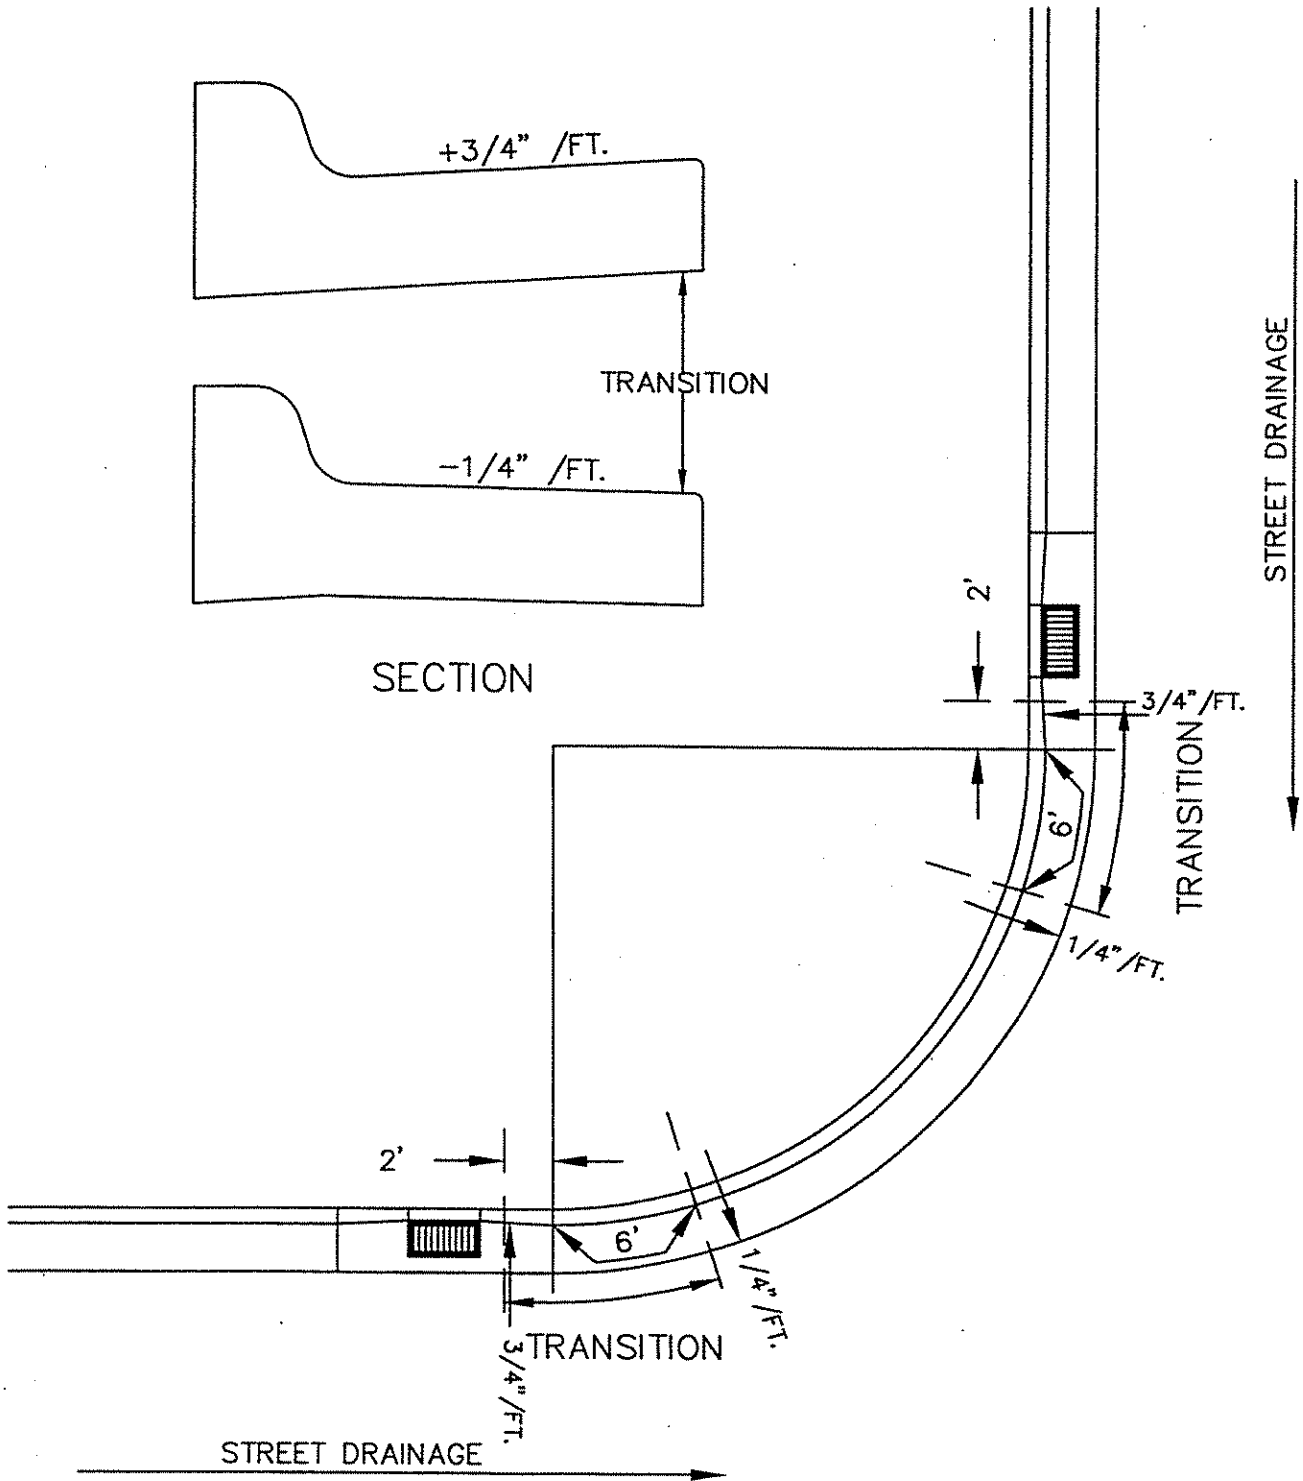


I hereby certify that this plan, specification or report was prepared by me or under my direct supervision and that I am a duly Licensed Professional Engineer under the laws of the State of Minnesota.

*Daniel A. Haak*

DANIEL A. HAAK

Date 8/30/02 Lic. No. 17229

APPROVED \_\_\_\_\_  
  
 \_\_\_\_\_  
 CITY ENGINEER

CITY OF ST. PAUL  
 DEPARTMENT OF PUBLIC WORKS  
 MODIFIED CURB & GUTTER  
 B-624 SLOPE TRANSITION

Date of Revision  
 JULY  
 2002

Standard Plate No.  
 3105A