


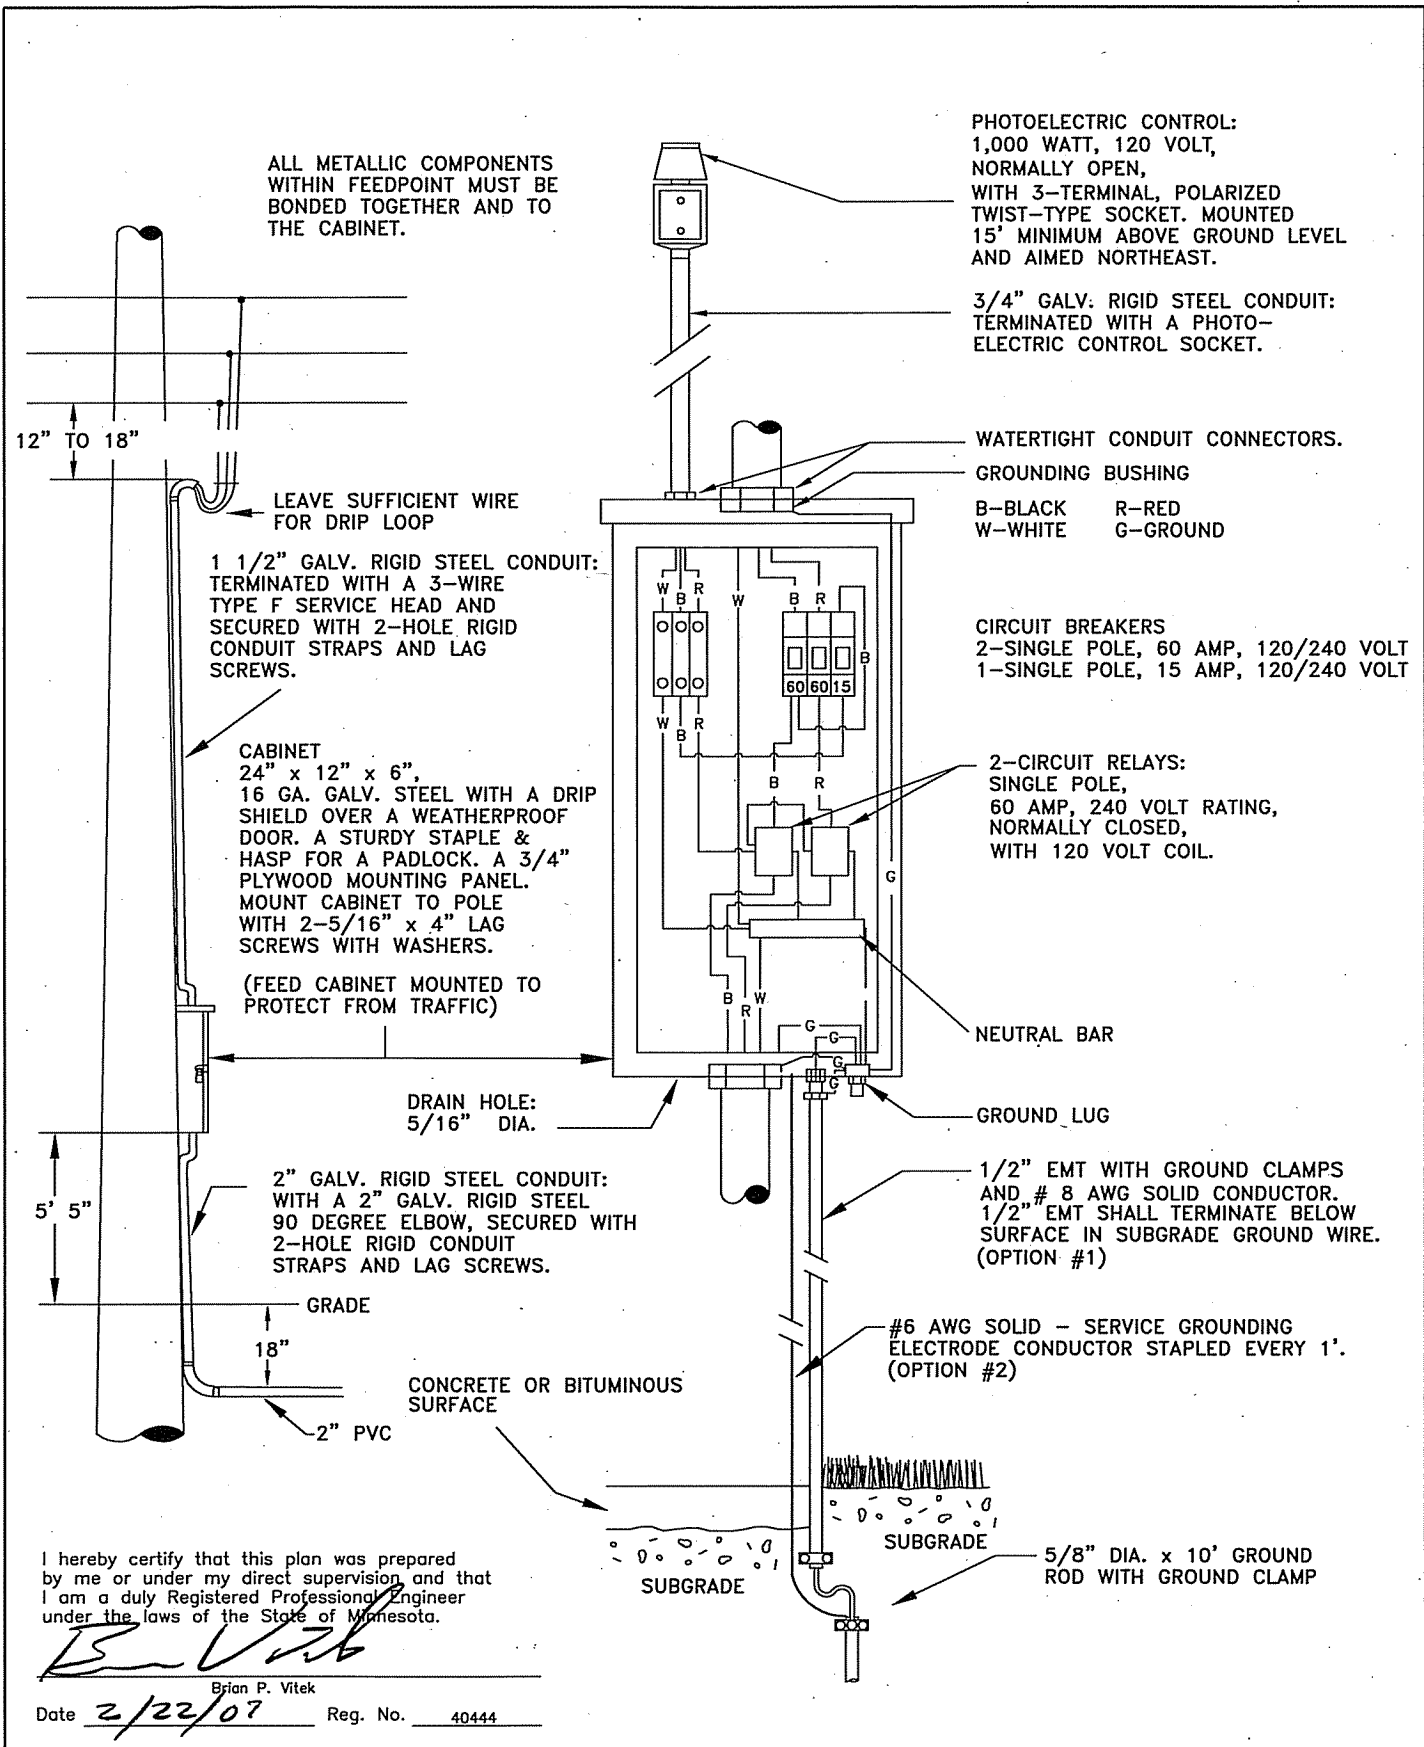

APPROVED

CITY ENGINEER

CITY OF SAINT PAUL
DEPARTMENT OF PUBLIC WORKS
STREET LIGHTING FEEDCABINET
POLE MOUNT

Date of
Revision

FEB
2007

Standard
Plate
No.

5007E