
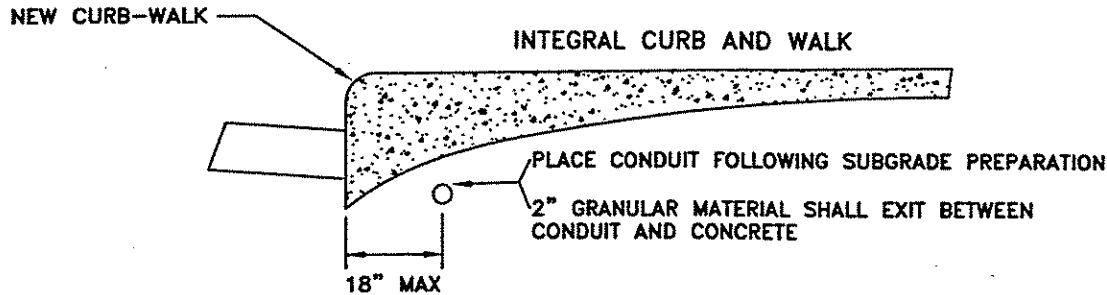



NEW ROADWAY CONSTRUCTION

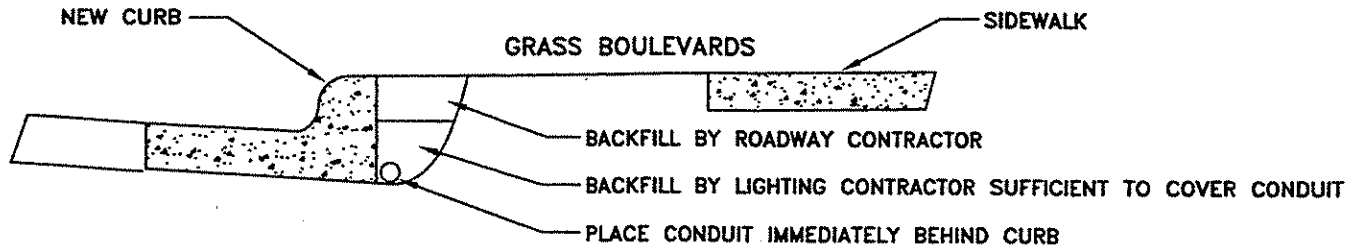

I hereby certify that this plan, specification or report was prepared by me or under my direct supervision and that I am a duly Licensed Professional Engineer under the laws of the State of Minnesota.



Thomas C. Stadslev

THOMAS C. STADSKLEV
Date 6/30/02 Lic. No. 73988

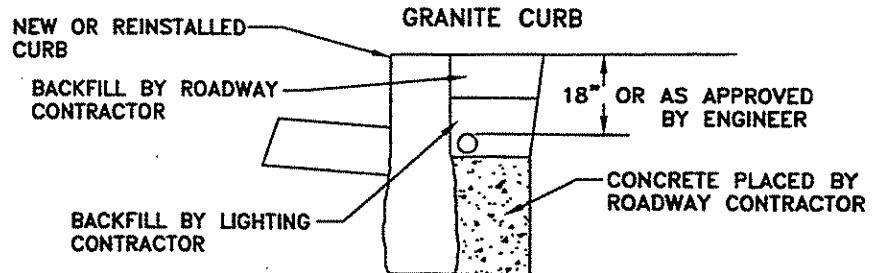

SAWCUT, REMOVE AND RESTORE BITUMINOUS FROM EDGE OF TRENCH TO BACK OF CURB

EXISTING ROADWAYS

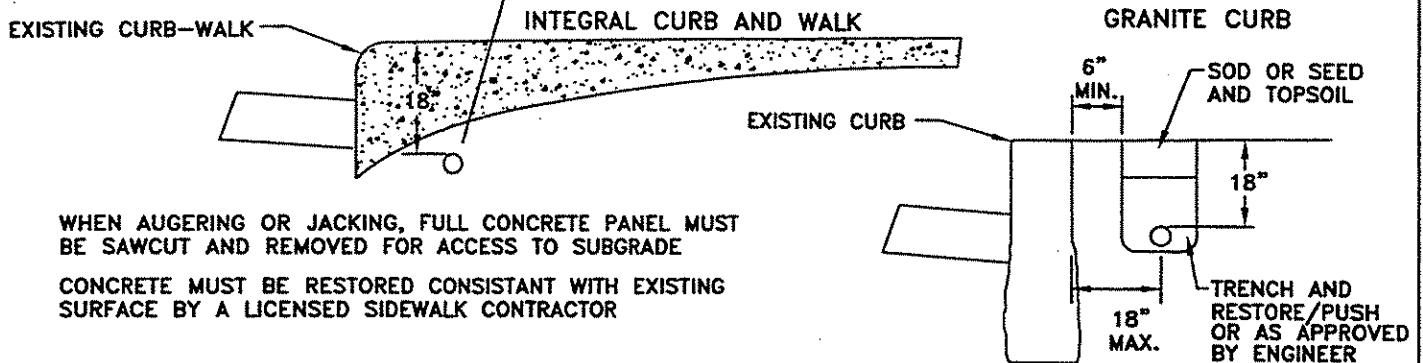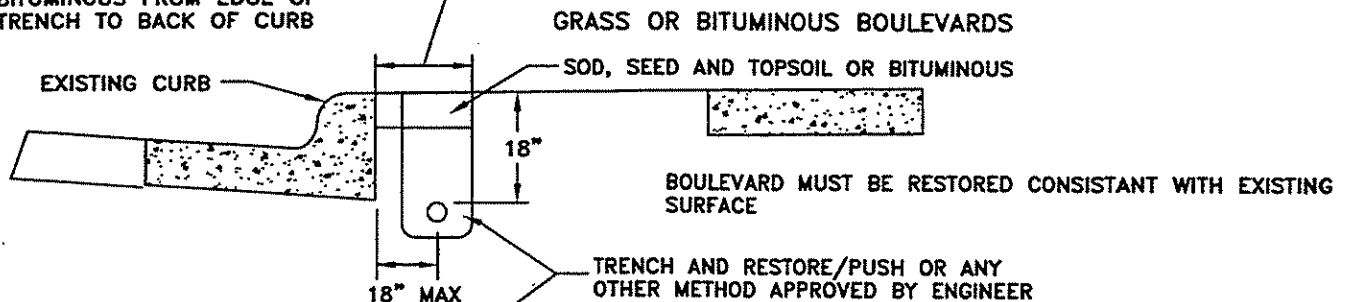

WHEN AUGERING OR JACKING, FULL CONCRETE PANEL MUST BE SAWCUT AND REMOVED FOR ACCESS TO SUBGRADE

CONCRETE MUST BE RESTORED CONSISTANT WITH EXISTING SURFACE BY A LICENSED SIDEWALK CONTRACTOR

APPROVED

[Signature]

CITY ENGINEER

CITY OF SAINT PAUL
DEPARTMENT OF PUBLIC WORKS
UNDERGROUND ELECTRICAL
CONDUIT PLACEMENT

Date of
Revision

JULY
2002

Standard
Plate
No.

5010