


ALL METALLIC COMPONENTS
WITHIN FEEDPOINT MUST BE
BONDED TOGETHER AND TO
THE CABINET

B - BLACK R - RED
W - WHITE G - GROUND

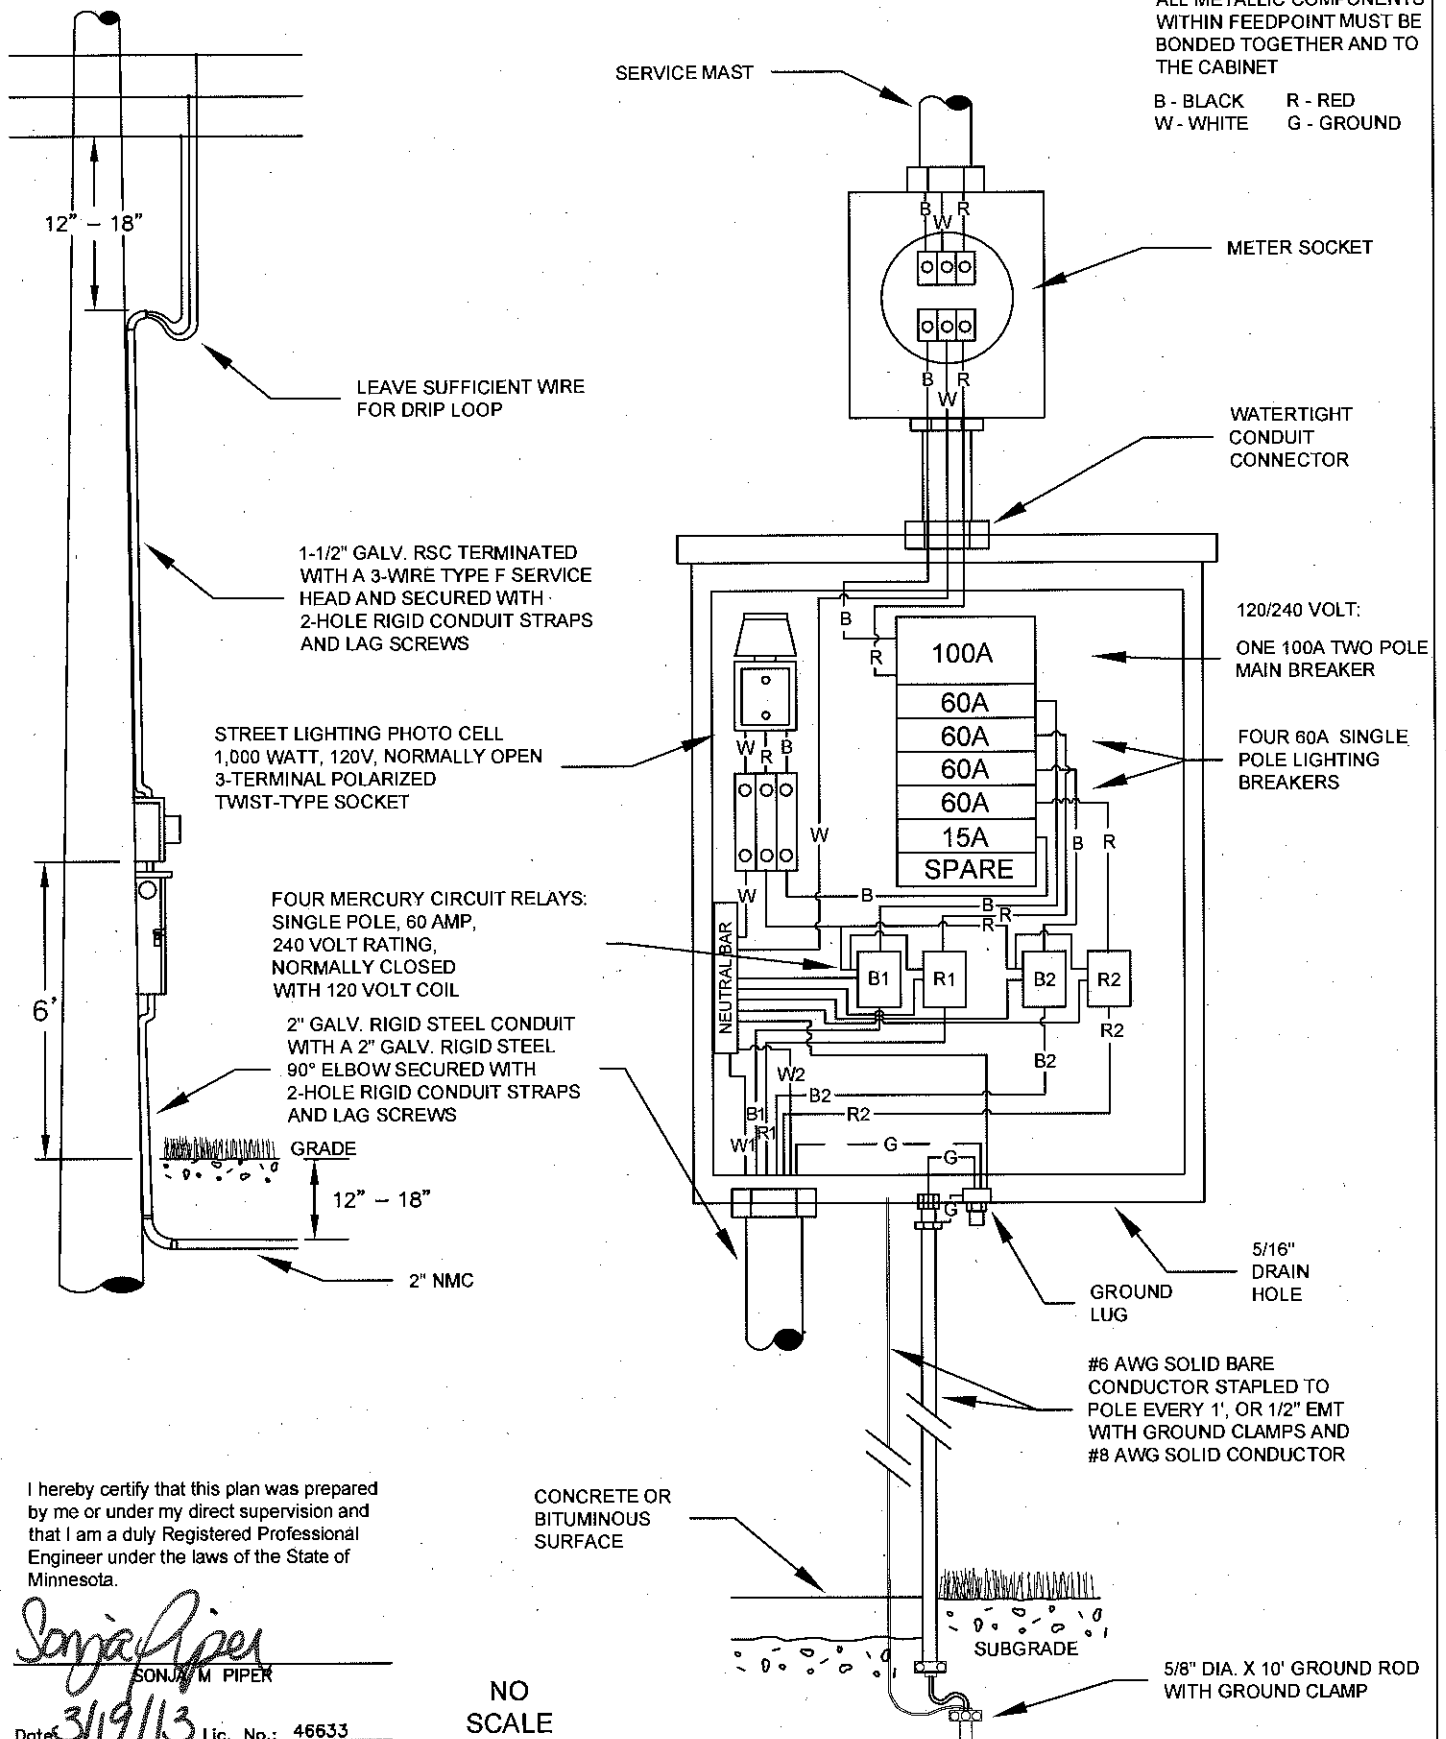

I hereby certify that this plan was prepared
by me or under my direct supervision and
that I am a duly Registered Professional
Engineer under the laws of the State of
Minnesota.

Sanja Piper
SANJA M. PIPER

Date: 3/19/13 Lic. No.: 46633

NO
SCALE

APPROVED 3/20/13

John P. Meyer
CITY ENGINEER

CITY OF SAINT PAUL
DEPARTMENT OF PUBLIC WORKS
METERED STREET LIGHTING
LARGE FEED CABINET

Date of
Revision
MARCH
2013

Standard
Plate
No.
5018