


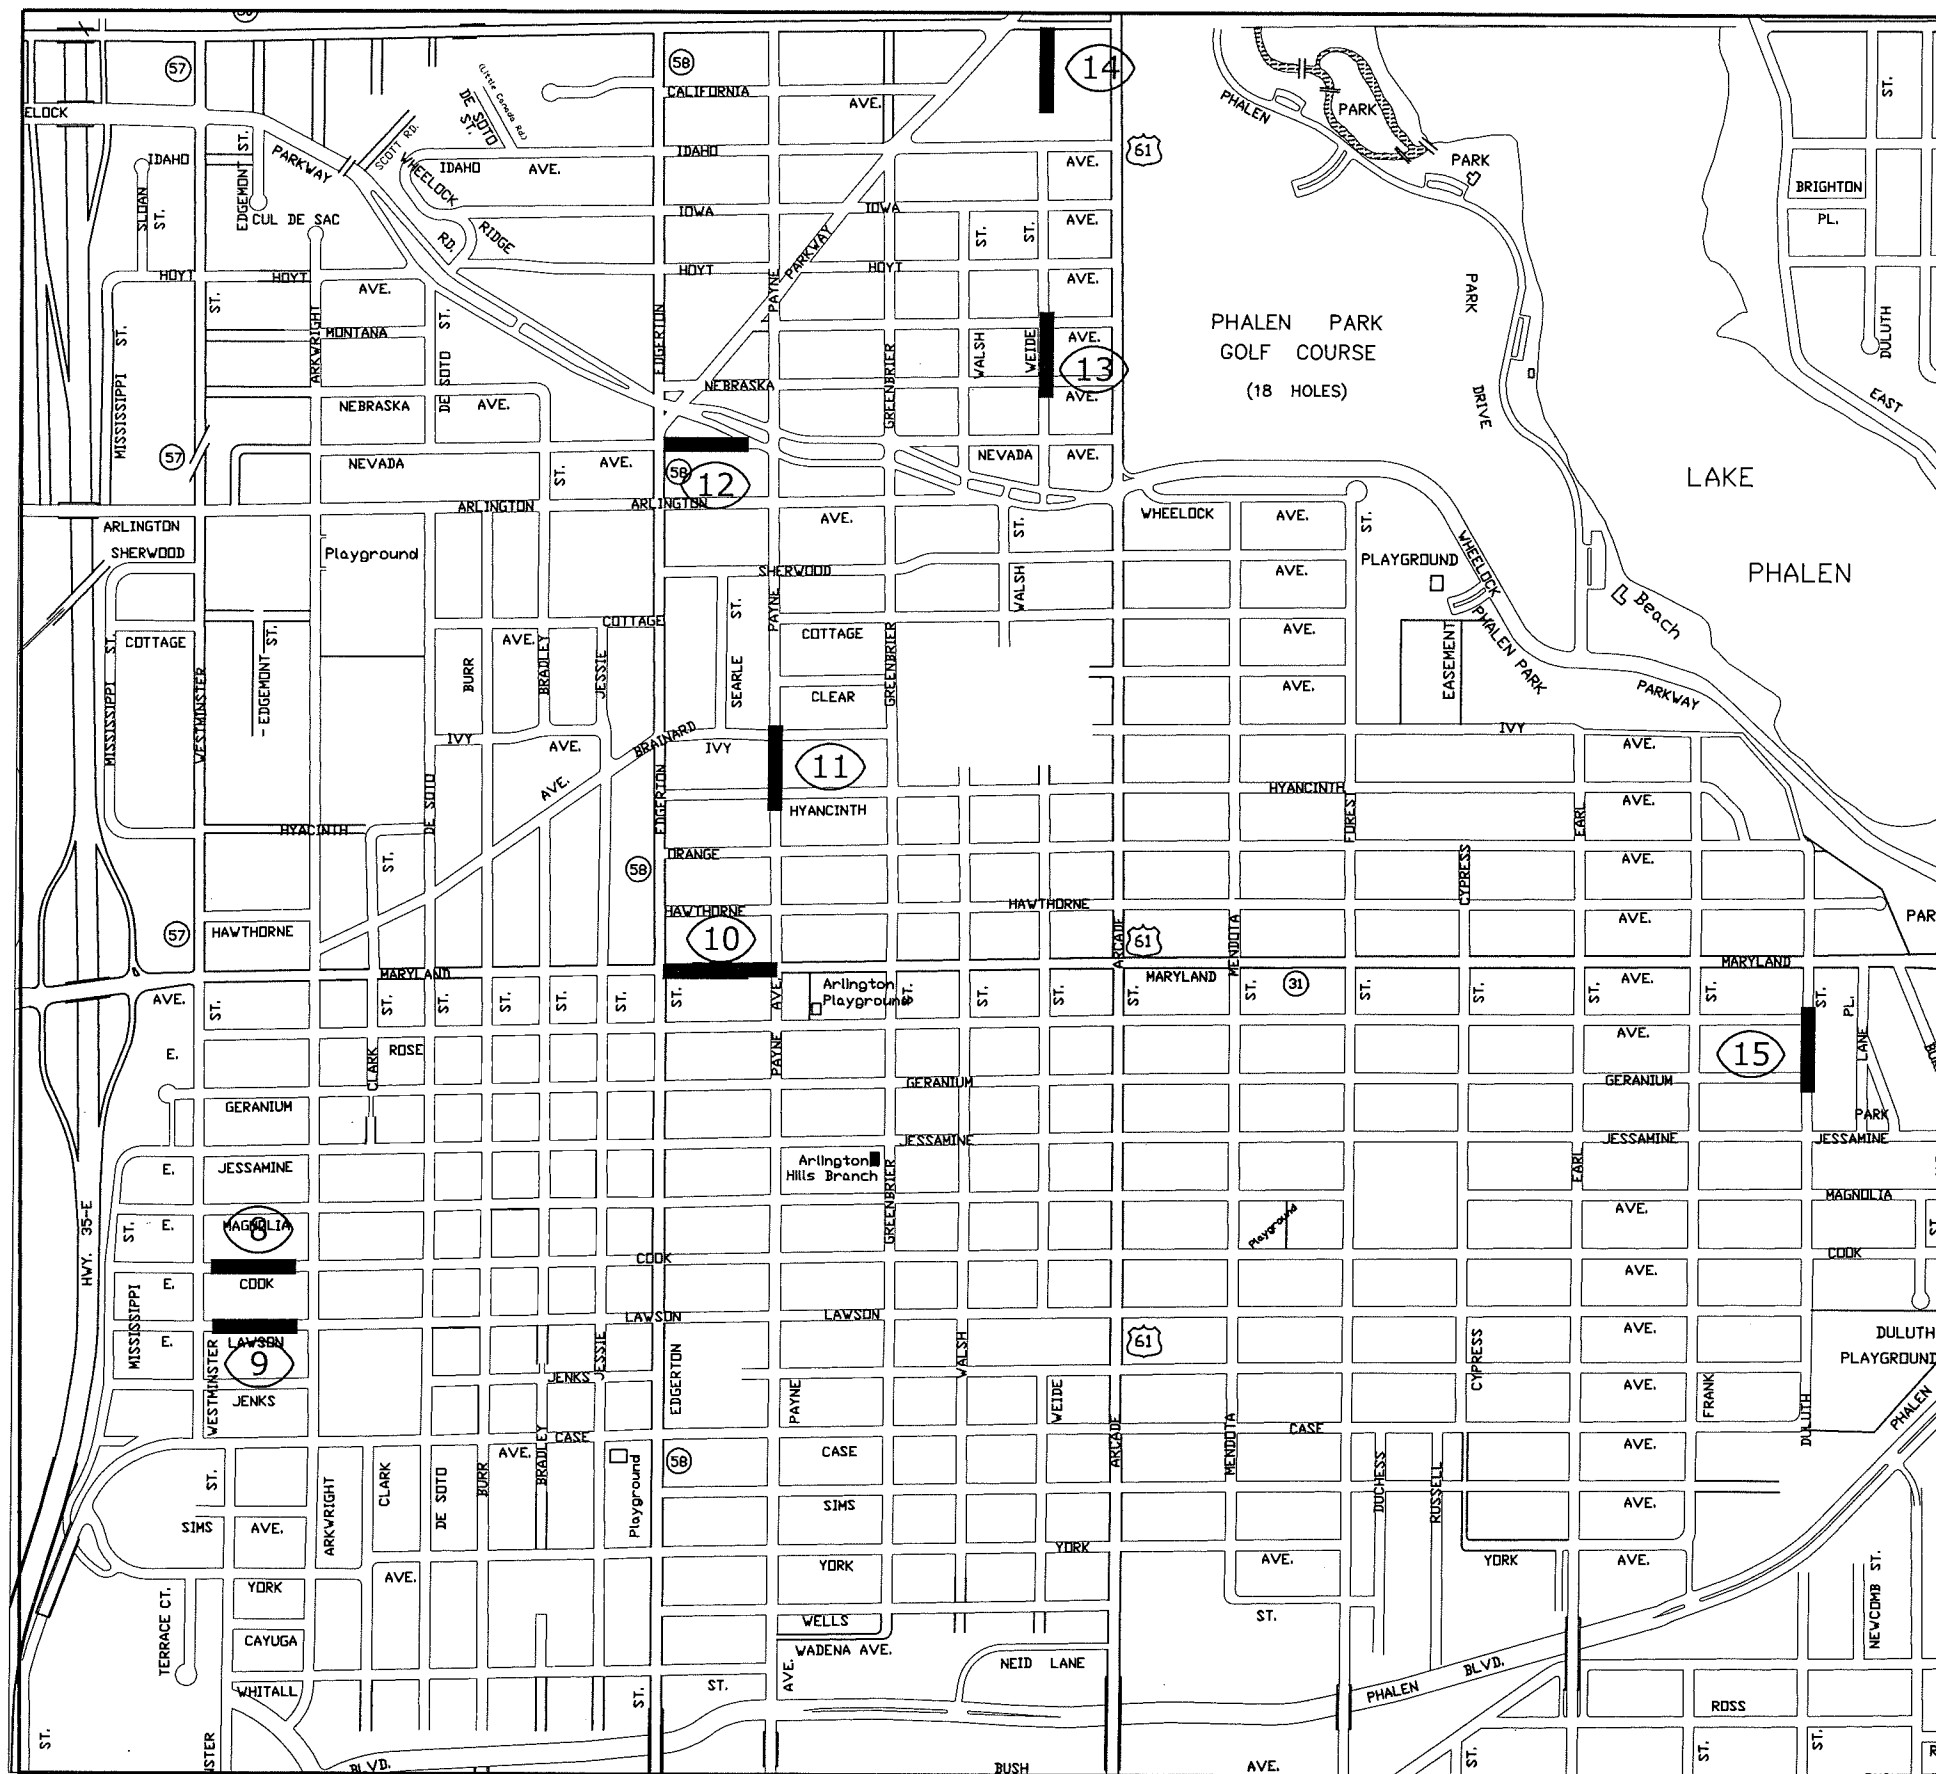

NO SCALE

LEGEND

- (10) PLAN SHEET NUMBER
 SEWER LINING LOCATION

PLAN SHEET INDEX

8. COOK, I35 to Westminster
9. LAWSON, I35 to Westminster
10. MARYLAND, Edgerton to Payne
11. PAYNE, Hyacinth to Ivy
12. NEVADA, Edgerton to Payne
13. WEIDE, Nebraska to Montana
14. WEIDE, Idaho to Larpenteur
15. DULUTH, Geranium to Rose

PLAN SHEET INDEX 4



DESIGNED	PJL
DRAWN	PJL
APPROVED	ADH

I HEREBY CERTIFY THAT THIS PLAN, SPECIFICATION OR REPORT WAS PREPARED BY ME OR UNDER MY DIRECT SUPERVISION AND THAT I AM A DULY LICENSED PROFESSIONAL ENGINEER UNDER THE LAWS OF THE STATE OF MINNESOTA

Signed: *Aaron D. Hass*
 Aaron D. Hass Date: MAY 15, 2014 Lic. No. 26424

PREPARED BY THE SEWER DESIGN DIVISION FOR THE CITY OF ST. PAUL, DEPARTMENT OF PUBLIC WORKS

BURNS/PARK SEWER LINING


PROJECT: 14-S-2017

DRAWER: 10

DWG. NO. 5500

CAD LOCATION: Z:\SEWERS\PROJECTS\2014\BURNS/PARK\#04

DATE: 01/15/2014 SHEET NO. 4 OF 77 SHEETS

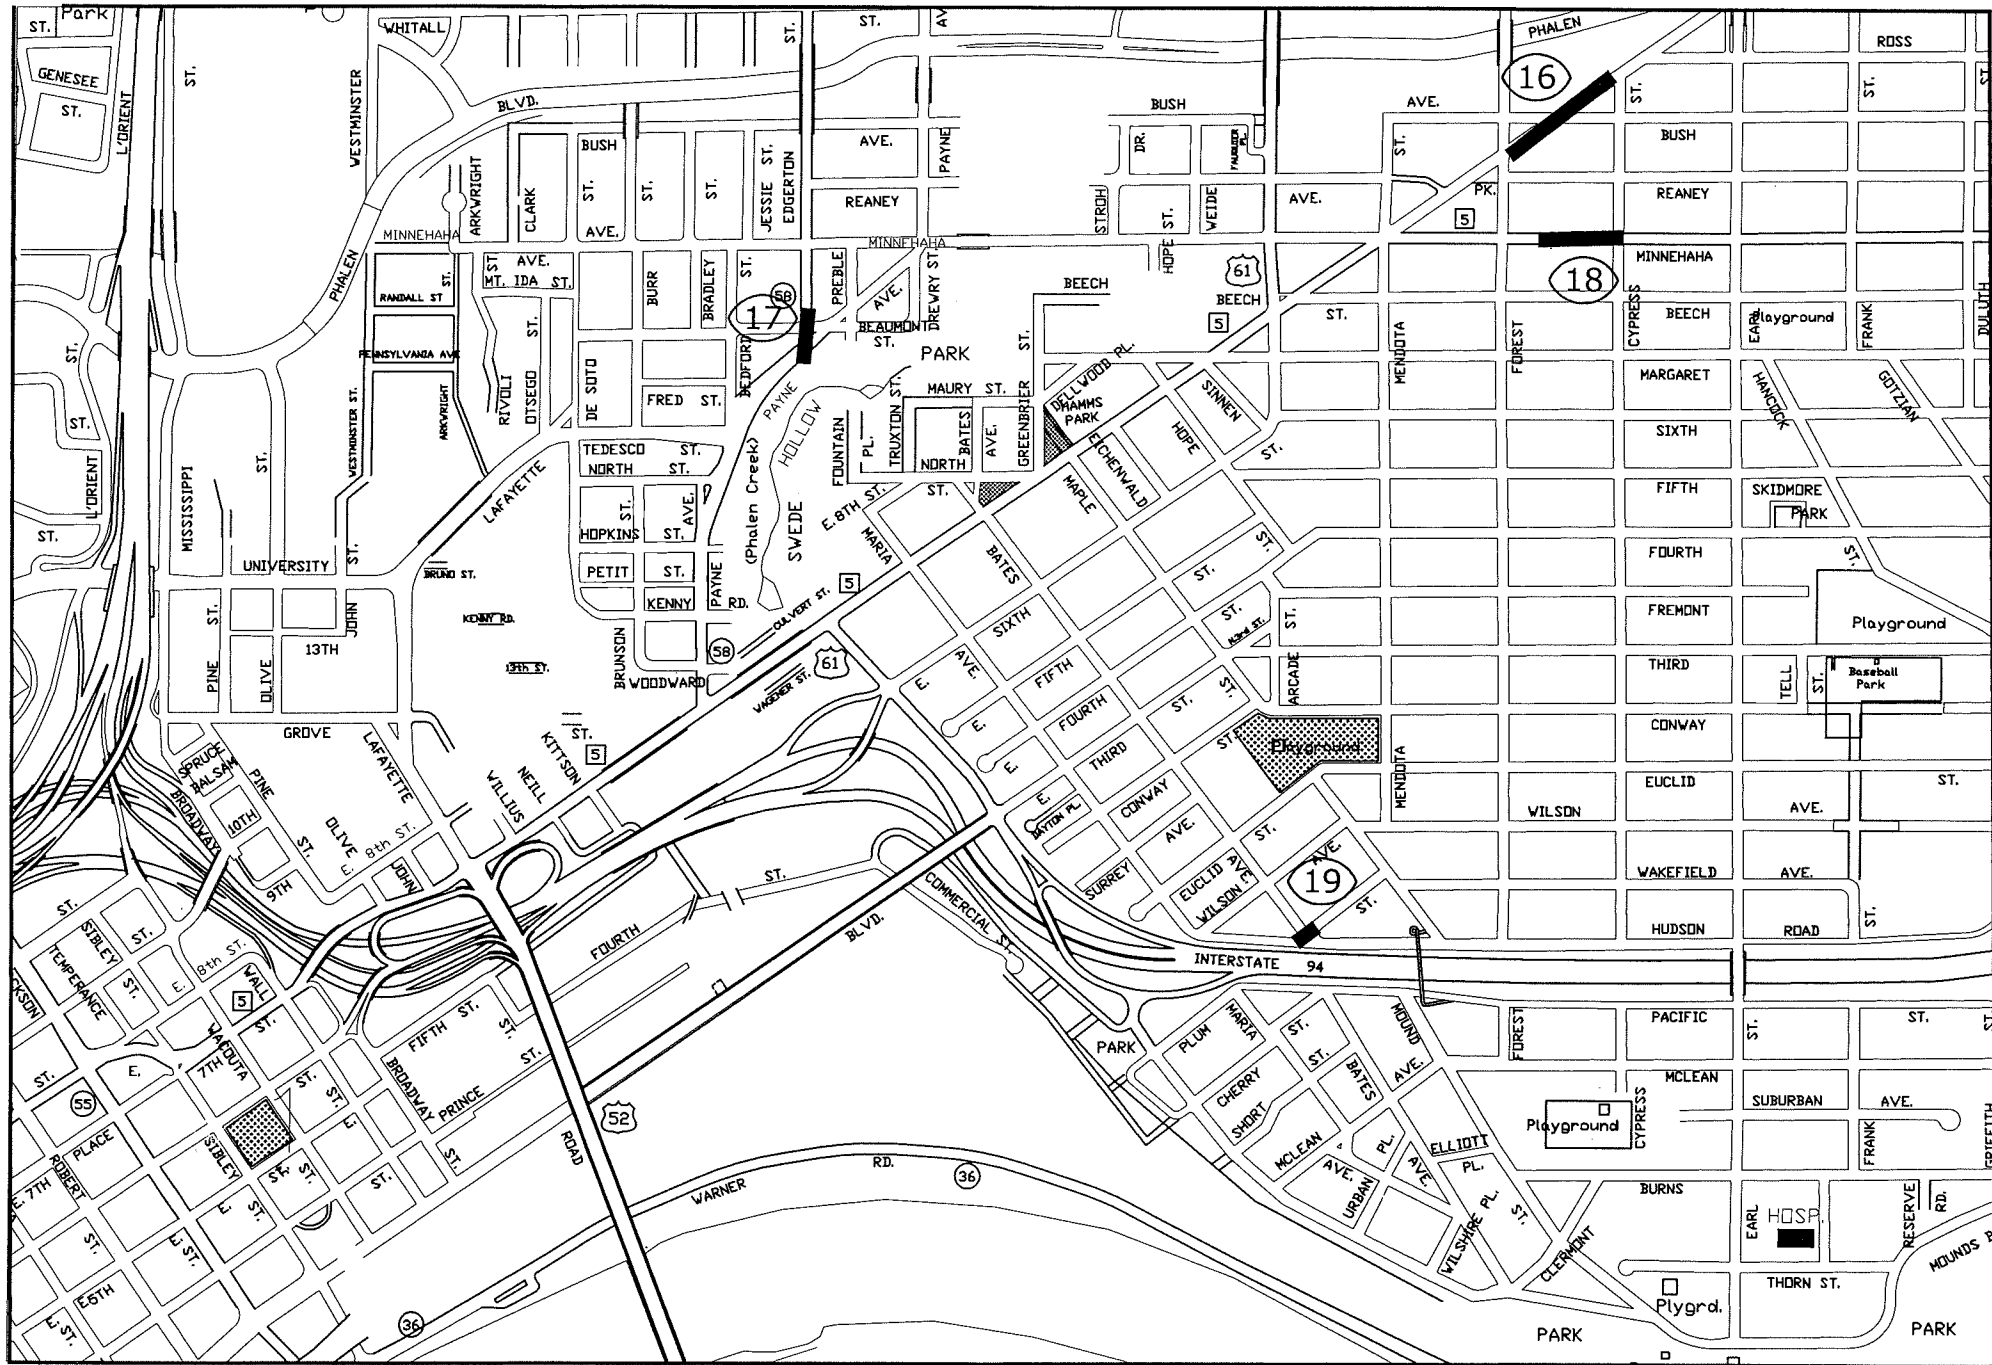

NO SCALE

LEGEND

- (10) PLAN SHEET NUMBER
 SEWER LINING LOCATION

PLAN SHEET INDEX

16. SEVENTH, Forest to Cypress
 17. EDGERTON, Payne to Beaumont
 18. MINNEHAHA, Forest to Cypress
 19. PLUM, Maria to Bates

PLAN SHEET INDEX 5



DESIGNED P.J.L.
 DRAWN P.J.L.
 APPROVED ADH

I HEREBY CERTIFY THAT THIS PLAN, SPECIFICATION OR REPORT WAS PREPARED BY ME OR UNDER MY DIRECT SUPERVISION AND THAT I AM A DULY LICENSED PROFESSIONAL ENGINEER UNDER THE LAWS OF THE STATE OF MINNESOTA
 Signed: *Aaron D. Hass*
 Aaron D. Hass Date: MAY 15, 2014 Lic. No. 26424

PREPARED BY THE SEWER DESIGN DIVISION FOR THE CITY OF ST. PAUL, DEPARTMENT OF PUBLIC WORKS

BURNS/PARK SEWER LINING


PROJECT: 14-S-2017

DRAWER: 10

DWG. NO. 5500

CAD LOCATION: Z:\SEWERS\PROJECTS\2014\BURNS/PARK\#05

DATE: 12/10/2013 SHEET NO. 5 OF 77 SHEETS

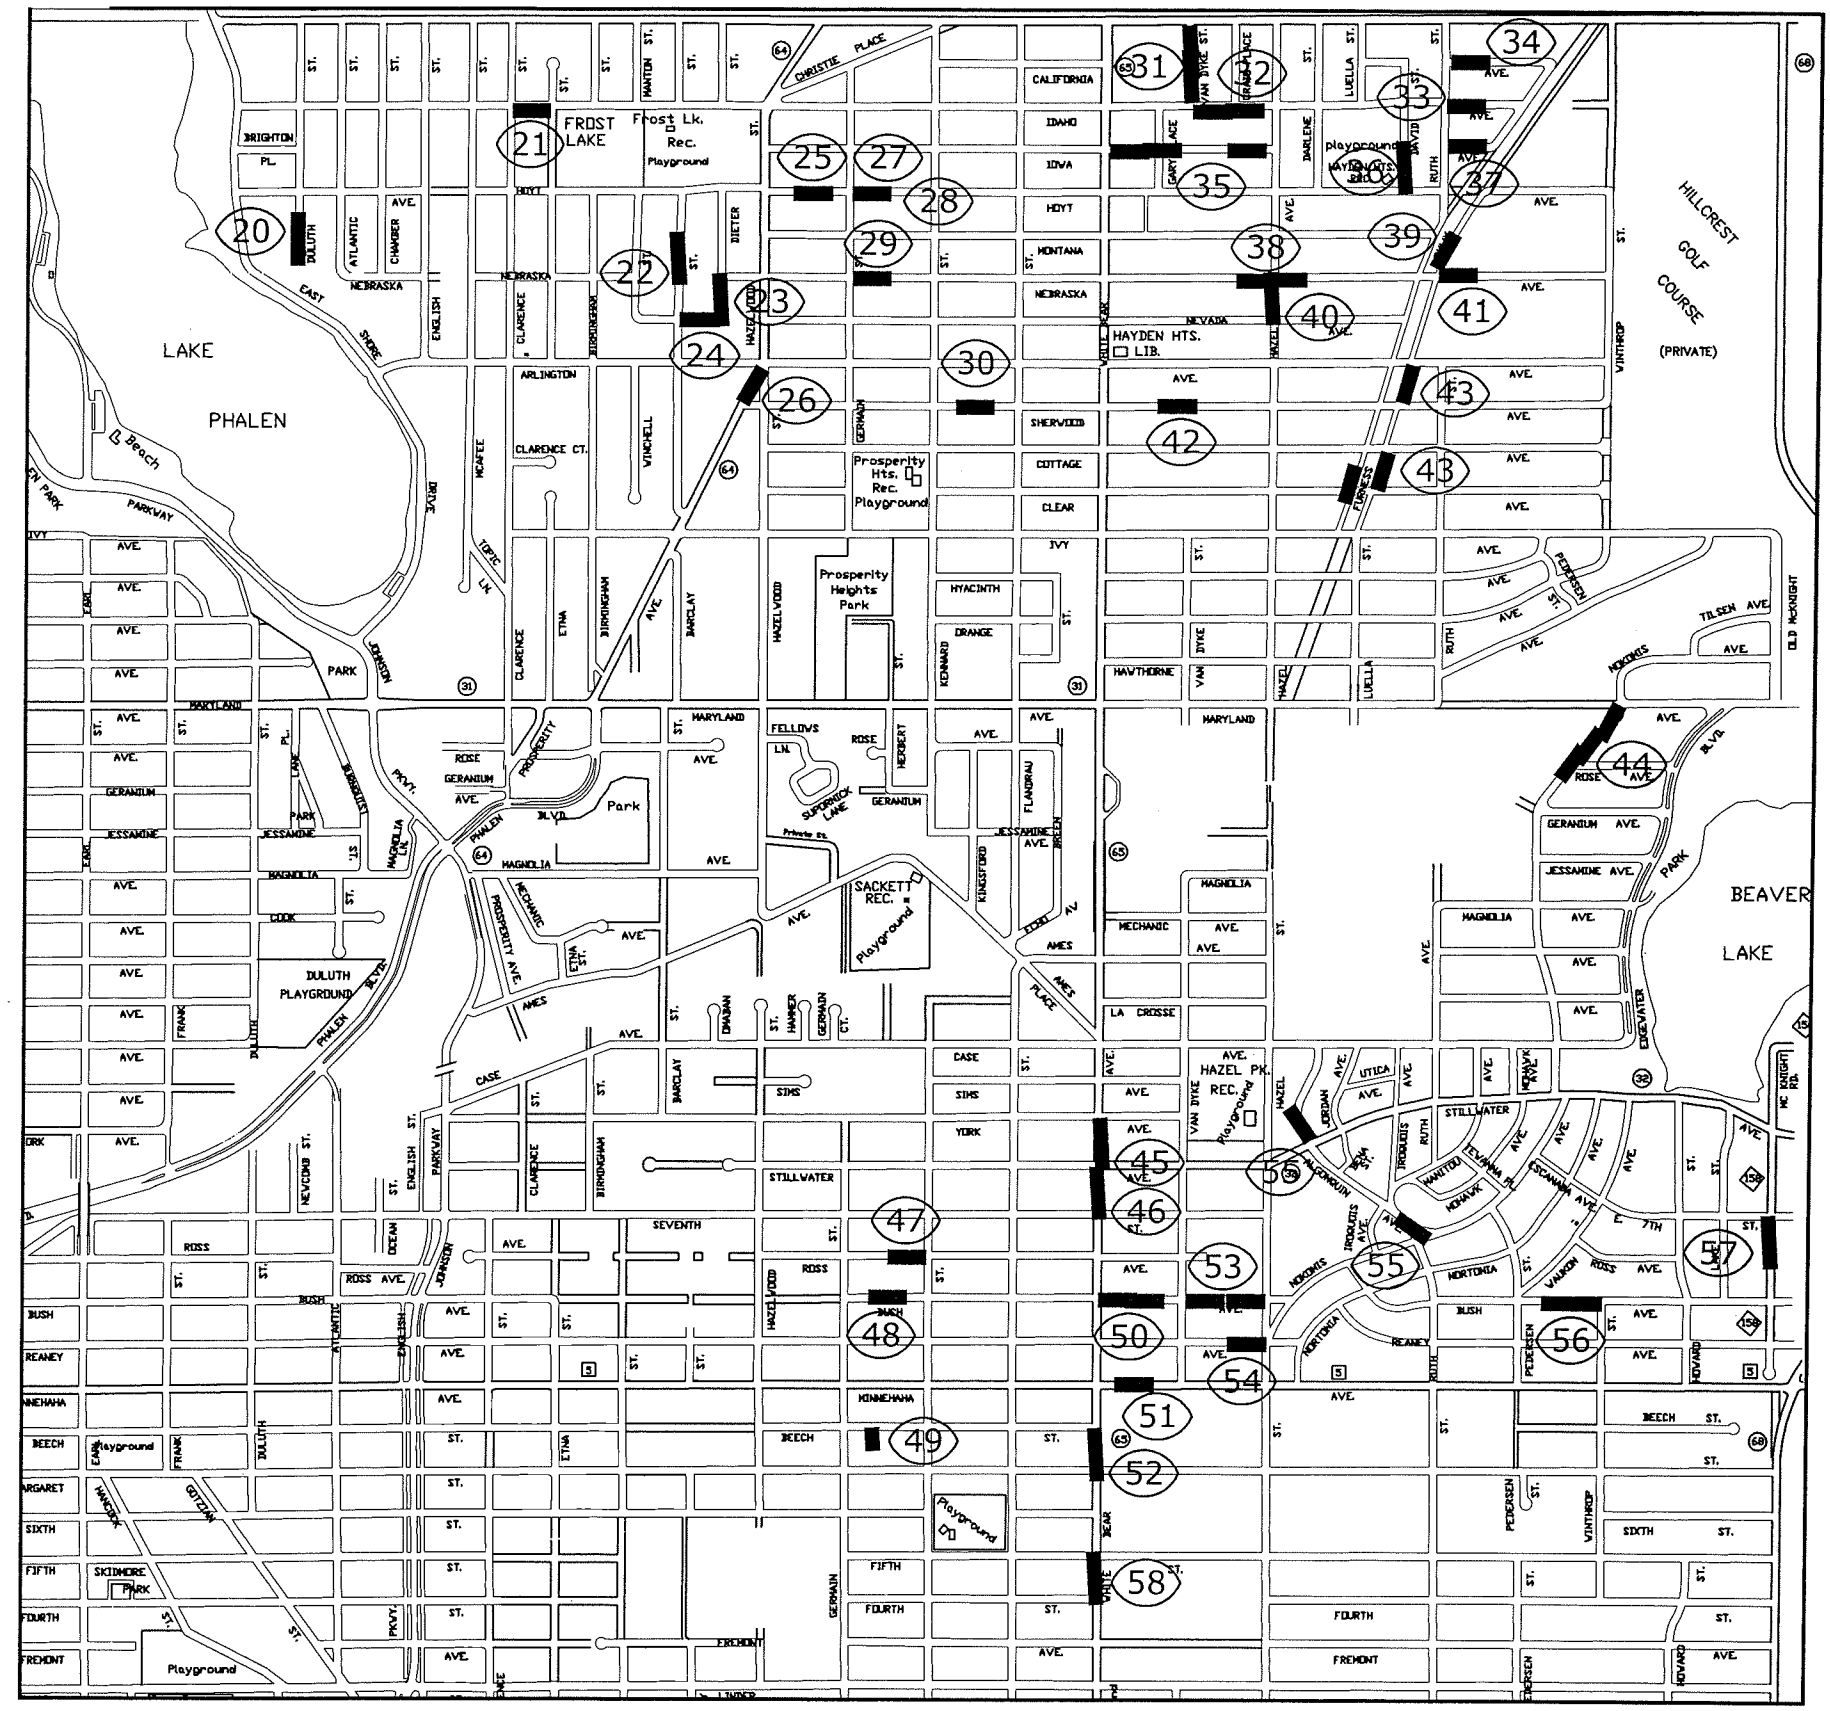

PLAN SHEET INDEX

- 20. DULUTH, Hoyt to Cul-De-Sac
- 21. IDAHO, Clarence to Etna
- 22. BARCLAY, Nevada to Hoyt
- 23. DIETER, Nevada to Nebraska
- 24. NEVADA, Barclay to Dieter
- 25. HOYT, Hazelwood to Germain
- 26. PROSPERITY, Ivy to Arlington
- 27. HOYT, Germain to Kennard
- 28. MONTANA, Germain to Flandrau
- 29. NEBRASKA, Germain to Kennard
- 30. SHERWOOD, Kennard to Flandrau
- 31. VAN DYKE, Idaho to Larpenteur
- 32. IDAHO, Van Dyke to Hazel
- 33. IDAHO, Ruth to Furness
- 34. CALIFORNIA, Ruth to Furness
- 35. IOWA, White Bear to Hazel
- 36. DAVID, Hoyt to Idaho
- 37. IOWA, Ruth to Furness
- 38. NEBRASKA, White Bear to Furness
- 39. FURNESS, Nebraska to Hoyt
- 40. HAZEL, Nevada to Nebraska
- 41. NEBRASKA, Furness to Winthrop
- 42. SHERWOOD, White Bear to Hazel
- 43. FURNESS, Clear to Arlington
- 44. NOKOMIS, Geranium to Maryland
- 45. WHITE BEAR, Stillwater to York
- 46. WHITE BEAR, Seventh to Stillwater
- 47. ROSS, Germain to Kennard
- 48. BUSH, Germain to Kennard
- 49. BEECH, Germain to Kennard
- 50. BUSH, White Bear to Van Dyke
- 51. MINNEHAHA, White Bear to Van Dyke
- 52. WHITE BEAR, Margaret to Beech
- 53. BUSH, Van Dyke to Hazel
- 54. REANEY, Van Dyke to Hazel
- 55. ALGONQUIN, York to Nokomis
- 56. BUSH, Pedersen to Howard
- 57. MCKNIGHT, Bush to Seventh
- 58. WHITE BEAR, Fourth to Fifth




NO SCALE

LEGEND

- (10) PLAN SHEET NUMBER
- SEWER LINING LOCATION

PLAN SHEET INDEX 6

	DESIGNED	PJL	I HEREBY CERTIFY THAT THIS PLAN, SPECIFICATION OR REPORT WAS PREPARED BY ME OR UNDER MY DIRECT SUPERVISION AND THAT I AM A DULY LICENSED PROFESSIONAL ENGINEER UNDER THE LAWS OF THE STATE OF MINNESOTA Signed:  Aaron D. Hass Date: MAY 15, 2014 Lic. No. 26424	PREPARED BY THE SEWER DESIGN DIVISION FOR THE CITY OF ST. PAUL, DEPARTMENT OF PUBLIC WORKS BURNS/PARK SEWER LINING	PROJECT: 14-S-2017		CAD LOCATION: Z:\SEWERS\PROJECTS\2014\BURNS/PARK\#07	
	DRAWN	PJL			DRAWER: 10			
	APPROVED	ADH			DWG. NO. 5500			
					DATE: 12/10/2013		SHEET NO. 6 OF 77 SHEETS	

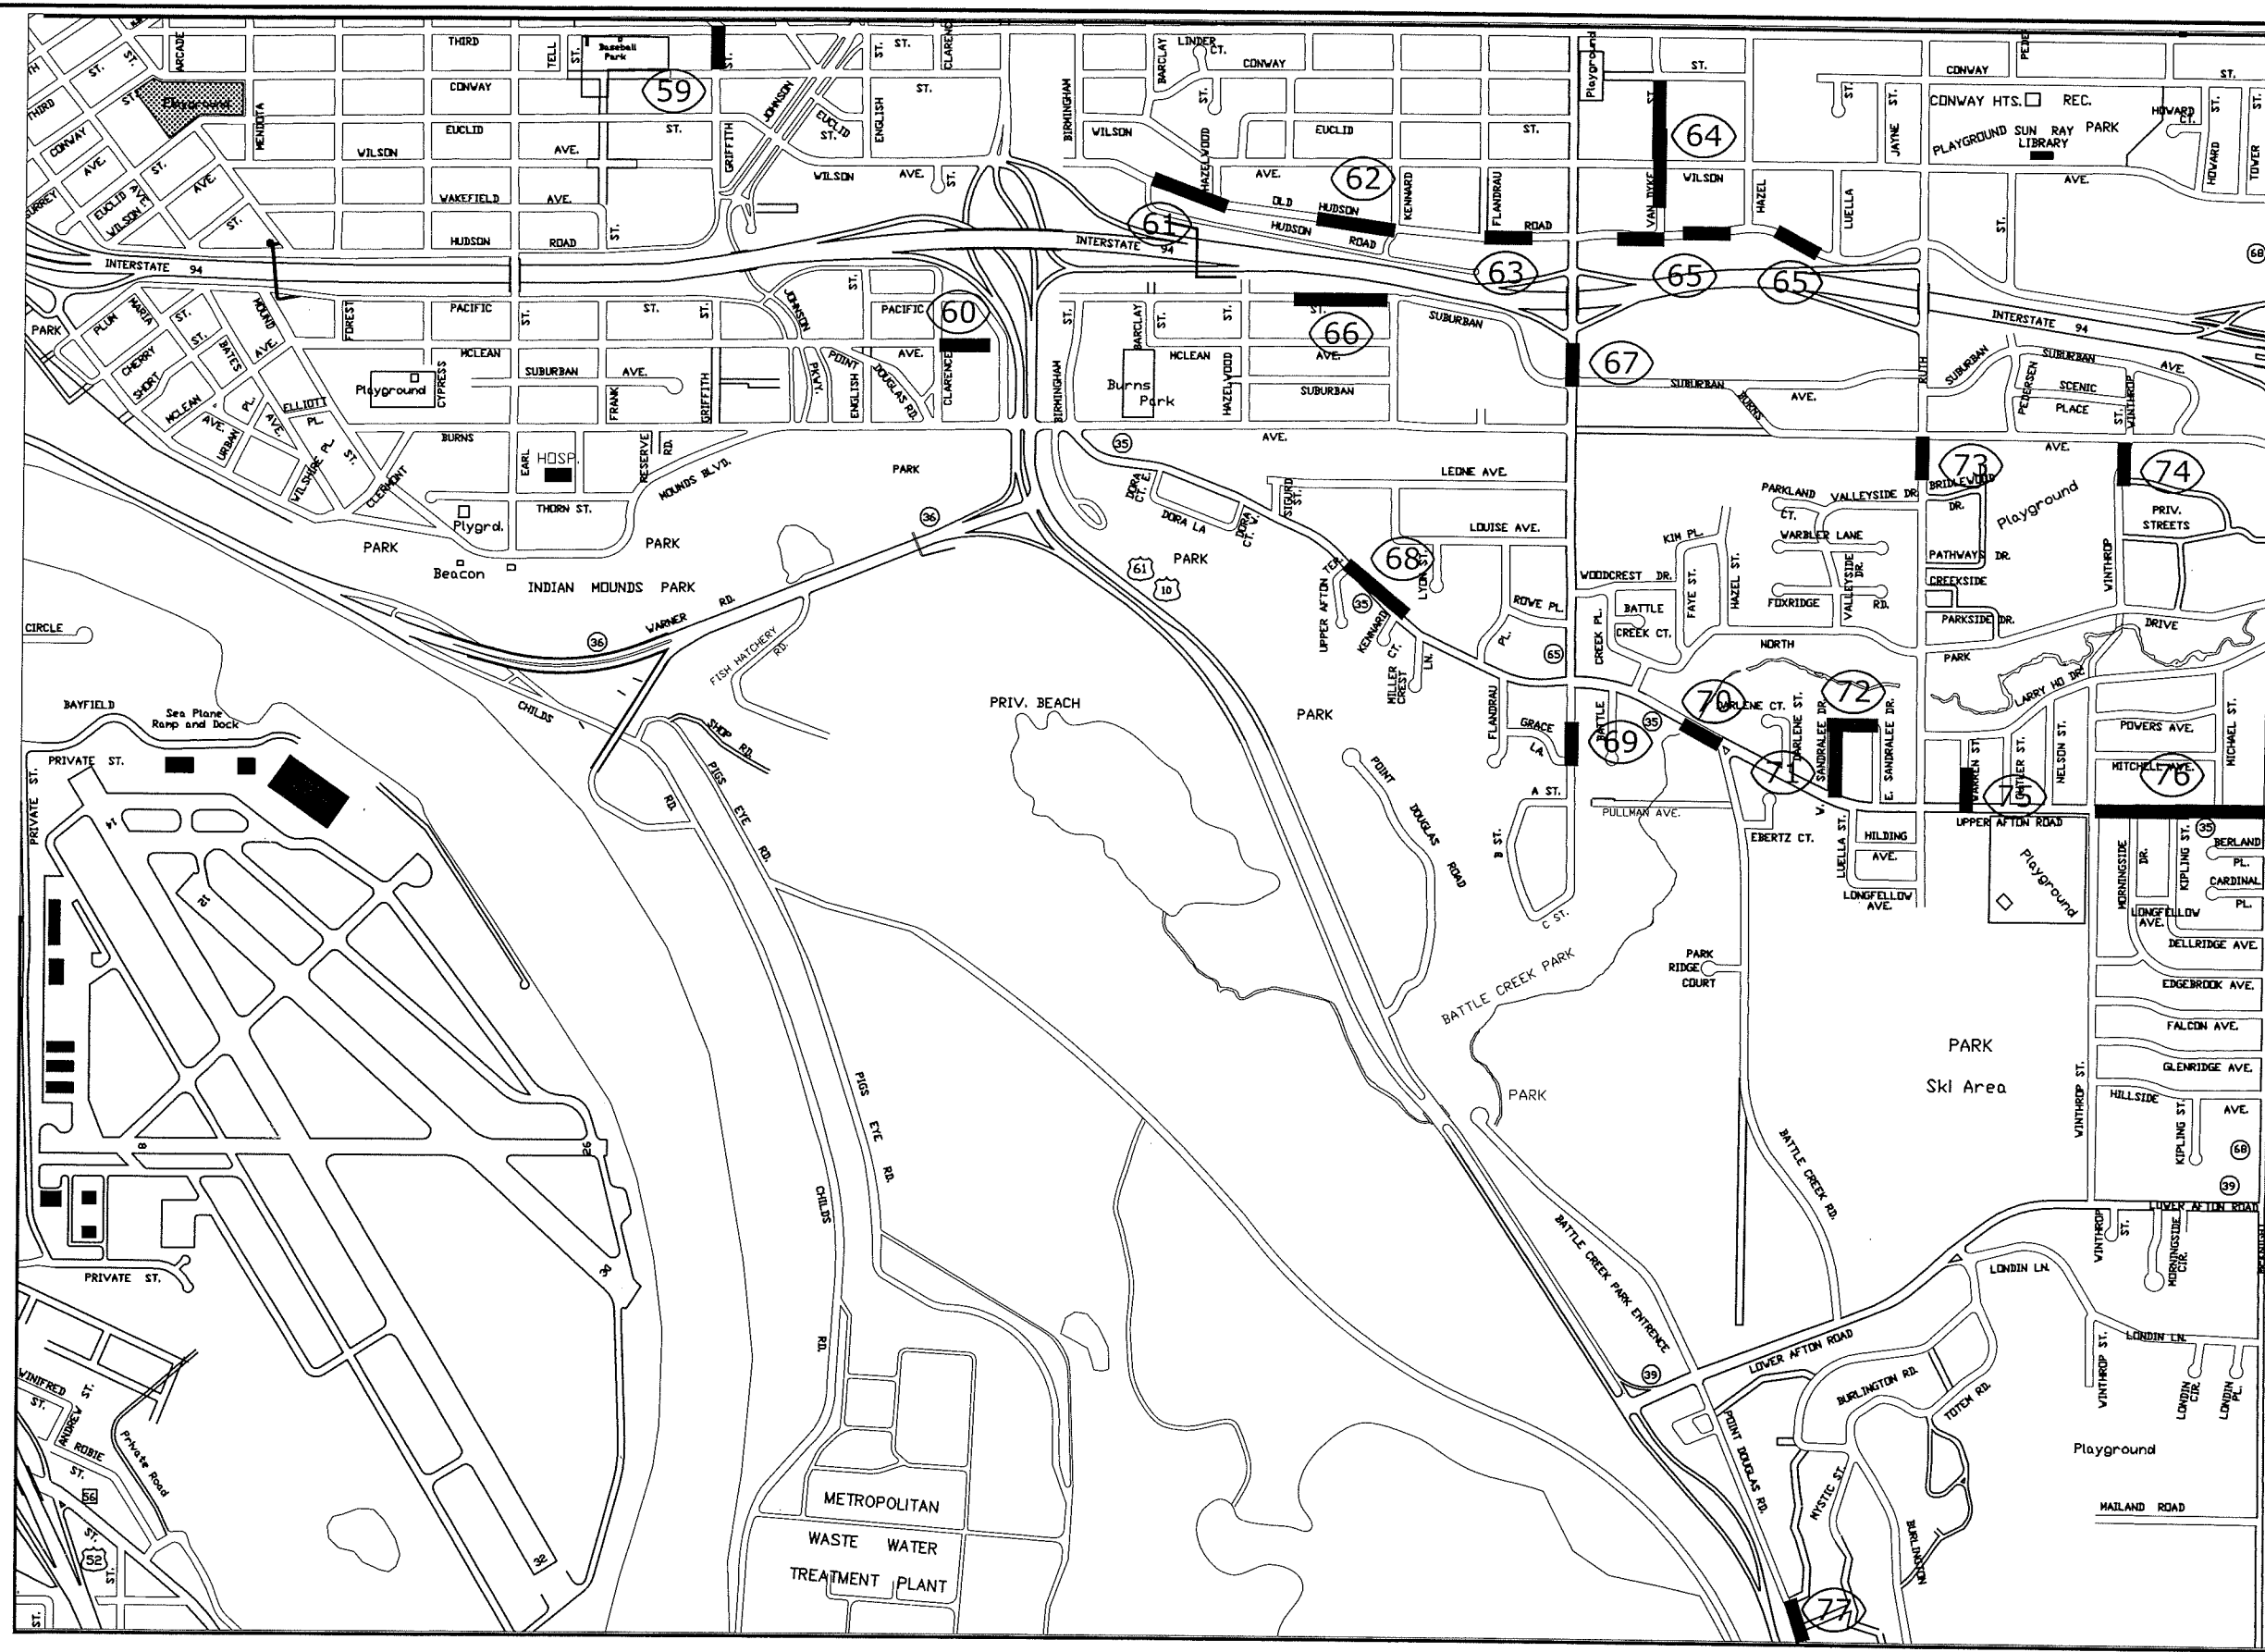

NO SCALE


LEGEND

- 10 PLAN SHEET NUMBER
- SEWER LINING LOCATION

PLAN SHEET INDEX

- 59. GRIFFITH, Conway to Third
- 60. PACIFIC, Clarence to Etna
- 61. OLD HUDSON, Barclay to Kennard
- 62. OLD HUDSON, Hazelwood to White Bear
- 63. OLD HUDSON, Kennard to White Bear
- 64. VAN DYKE, Old Hudson to Conway
- 65. OLD HUDSON, White Bear to Luella
- 66. PACIFIC, Hazelwood to Kennard
- 67. WHITE BEAR, Suburban to I94
- 68. UPPER AFTON, Upper Afton to Kennard
- 69. WHITE BEAR, Grace to Upper Afton
- 70. UPPER AFTON, Battle Cr Pl. to Battle Cr.
- 71. SANDRA LEE, Upper Afton to Sandra Lee
- 72. SANDRA LEE, Sandra Lee to Sandra Lee
- 73. RUTH, Valleyside to Burns
- 74. WINTHROP, North Park to Burns
- 75. WARREN, Upper Afton to Larry Ho
- 76. UPPER AFTON, Winthrop to Mcknight
- 77. POINT DOUGLAS, Piedmont to Elmwood

PLAN SHEET INDEX 7

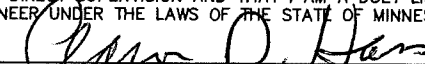	DESIGNED	PJL	I HEREBY CERTIFY THAT THIS PLAN, SPECIFICATION OR REPORT WAS PREPARED BY ME OR UNDER MY DIRECT SUPERVISION AND THAT I AM A DULY LICENSED PROFESSIONAL ENGINEER UNDER THE LAWS OF THE STATE OF MINNESOTA Signed:  Aaron D. Hass Date: MAY 15, 2014 Lic. No. 26424	PREPARED BY THE SEWER DESIGN DIVISION FOR THE CITY OF ST. PAUL, DEPARTMENT OF PUBLIC WORKS	PROJECT: 14-S-2017	
	DRAWN	PJL			DRAWER: 10	CAD LOCATION: Z:\SEWERS\PROJECTS\2014\BURNS/PARK\#07
	APPROVED	ADH			DWG. NO. 5500	DATE: 12/10/2013 SHEET NO. 7 OF 77 SHEETS
BURNS/PARK SEWER LINING						