


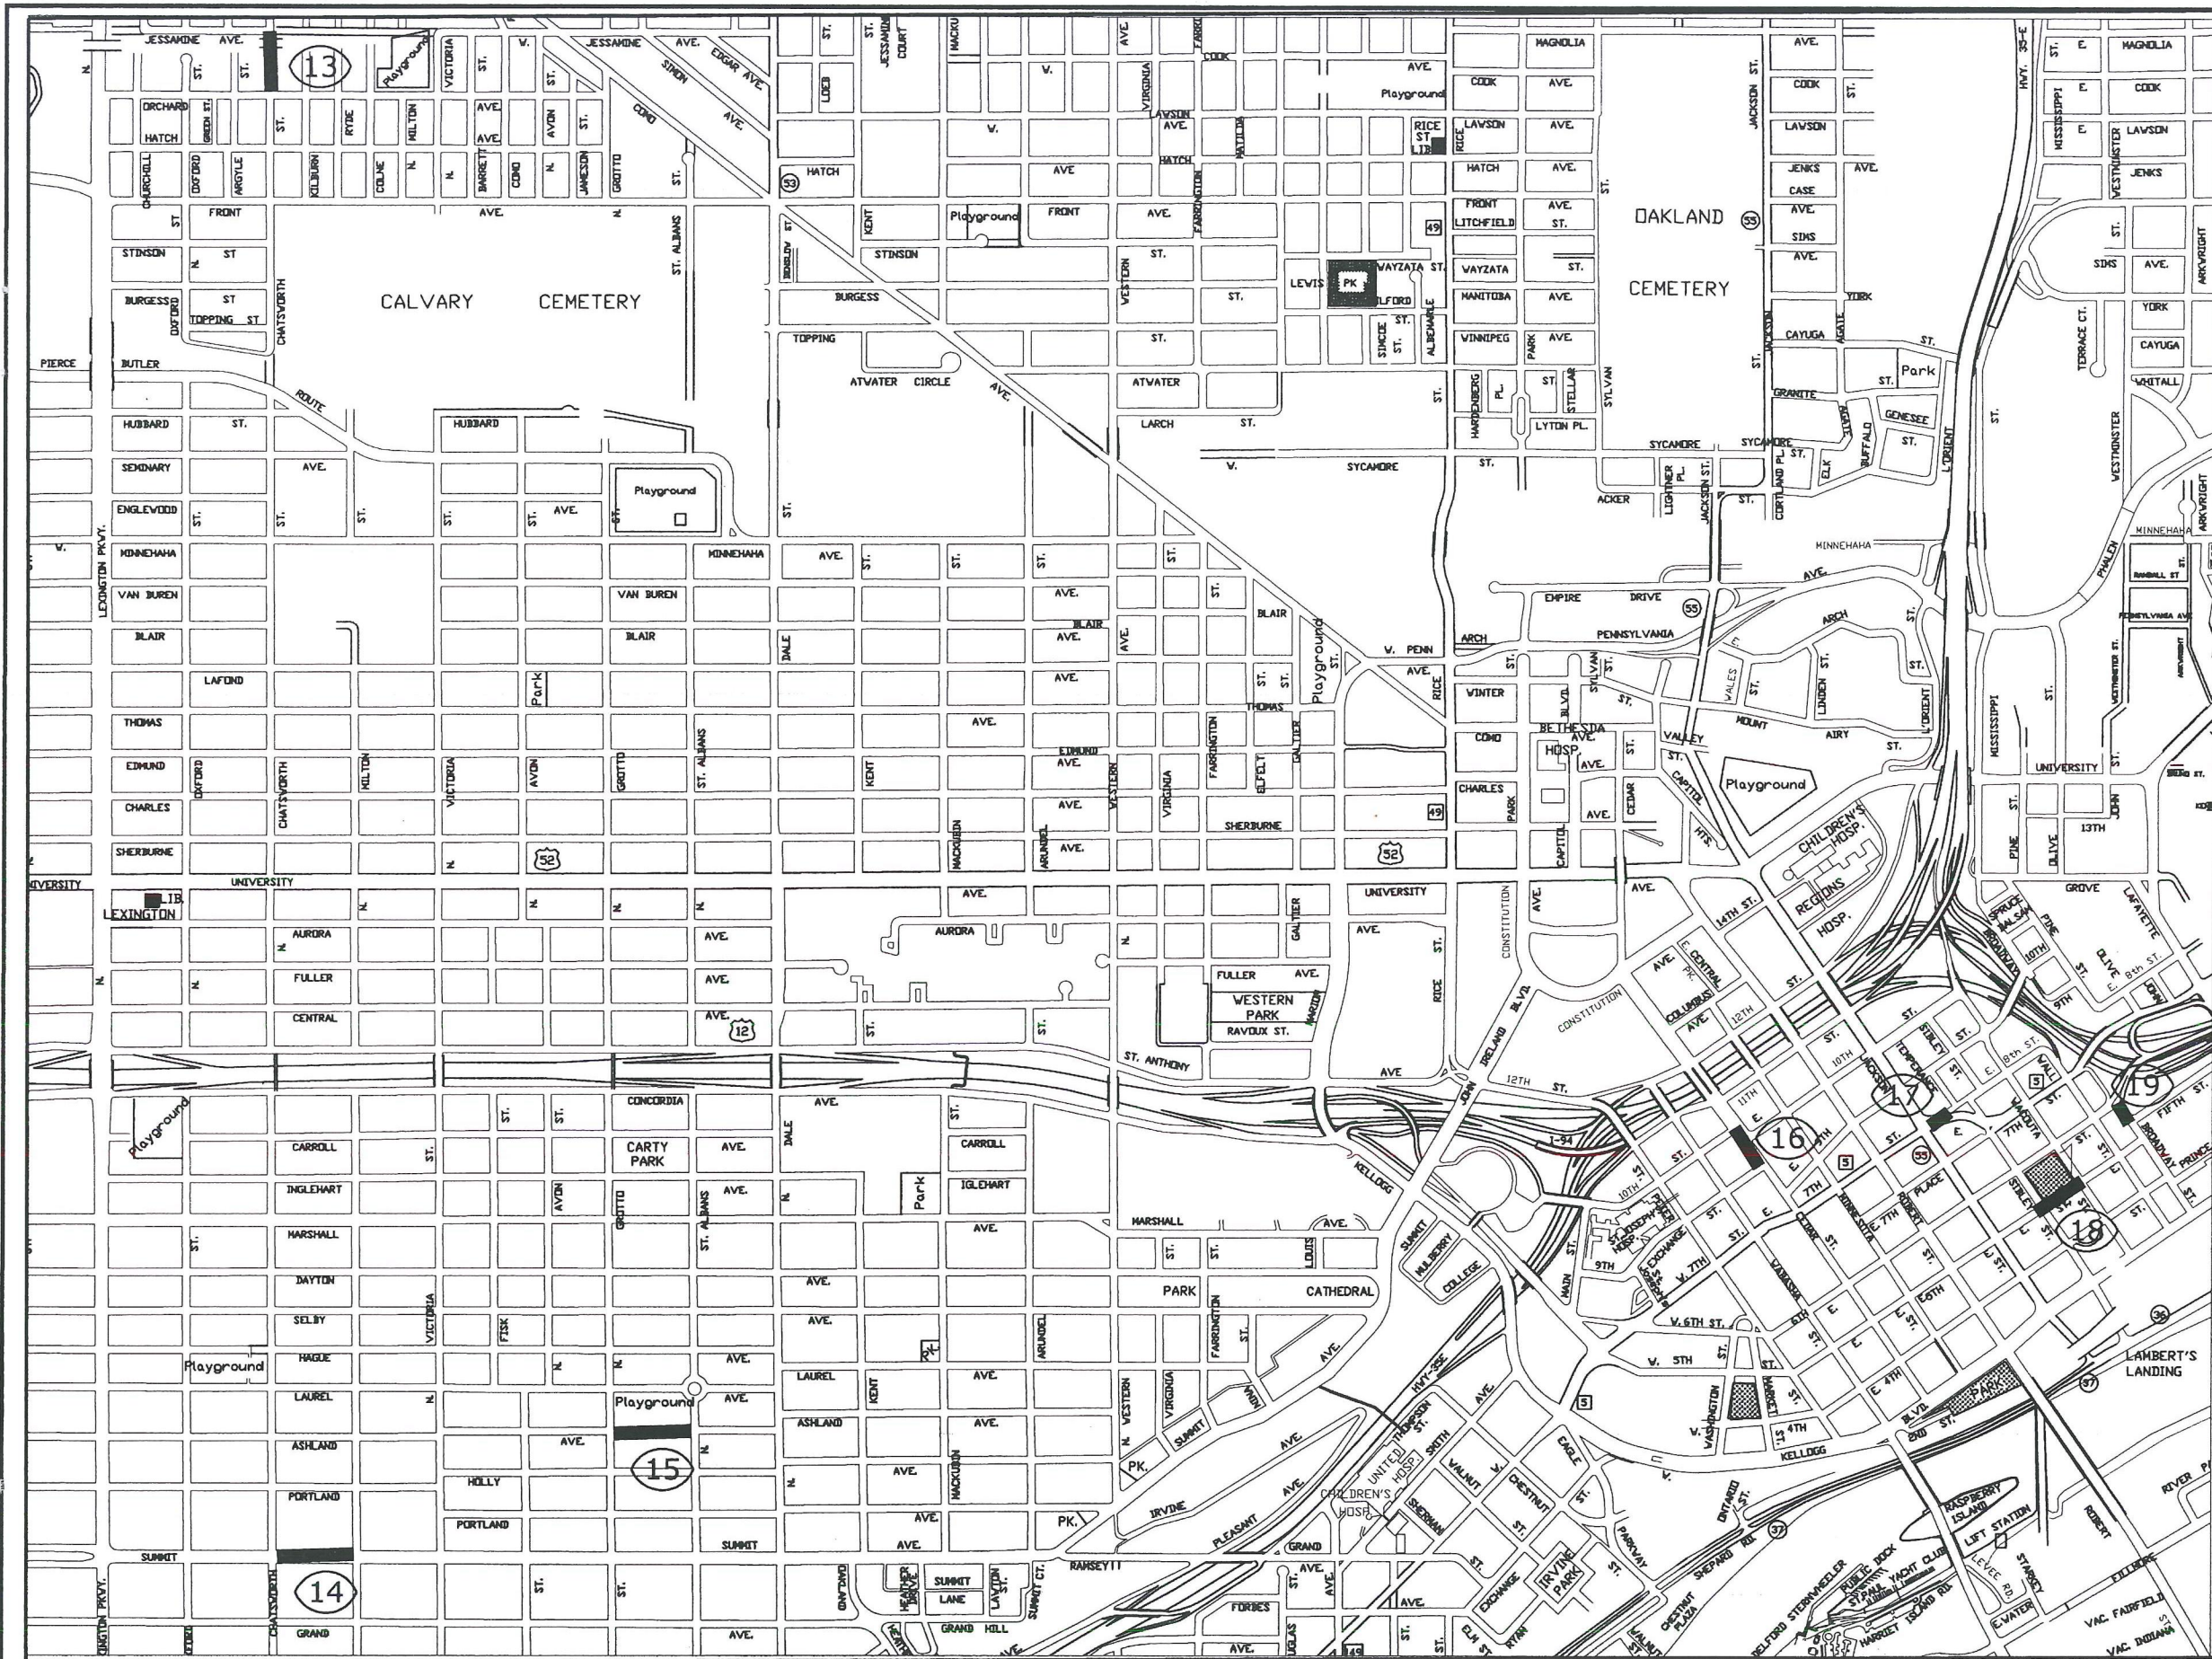

NO SCALE


LEGEND

- 10 PLAN SHEET NUMBER
SEWER LINING LOCATION

PLAN SHEET INDEX

- 13. CHATSWORTH, Orchard to Jessamine
- 14. SUMMIT, Chatsworth to Milton
- 15. ASHLAND, Grotto to St Albans
- 16. CEDAR, Tenth to Exchange
- 17. EIGHTH, Jackson to Sibley
- 18. FIFTH, Sibley to Wacouta
- 19. BROADWAY, Sixth to Fifth

PLAN SHEET INDEX 2

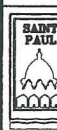

DESIGNED P.J.L.
DRAWN P.J.L.
APPROVED ADH

I HEREBY CERTIFY THAT THIS PLAN, SPECIFICATION OR REPORT WAS PREPARED BY ME OR UNDER MY DIRECT SUPERVISION AND THAT I AM A DULY LICENSED PROFESSIONAL ENGINEER UNDER THE LAWS OF THE STATE OF MINNESOTA
Signed: *Aaron D. Hass*
Aaron D. Hass Date: JAN. 12, 2015 Lic. No. 26424

PREPARED BY THE SEWER DESIGN DIVISION FOR THE CITY OF ST. PAUL, DEPARTMENT OF PUBLIC WORKS

BAKER/BROWN SEWER LINING


PROJECT: 15-S-2026

DRAWER: 10

DWG. NO. 5506

CAD LOCATION: Z:\SEWERS\PROJECTS\2015\BAKER/BROWN\#04

DATE: 12/10/2014 SHEET NO. 5 OF 89 SHEETS

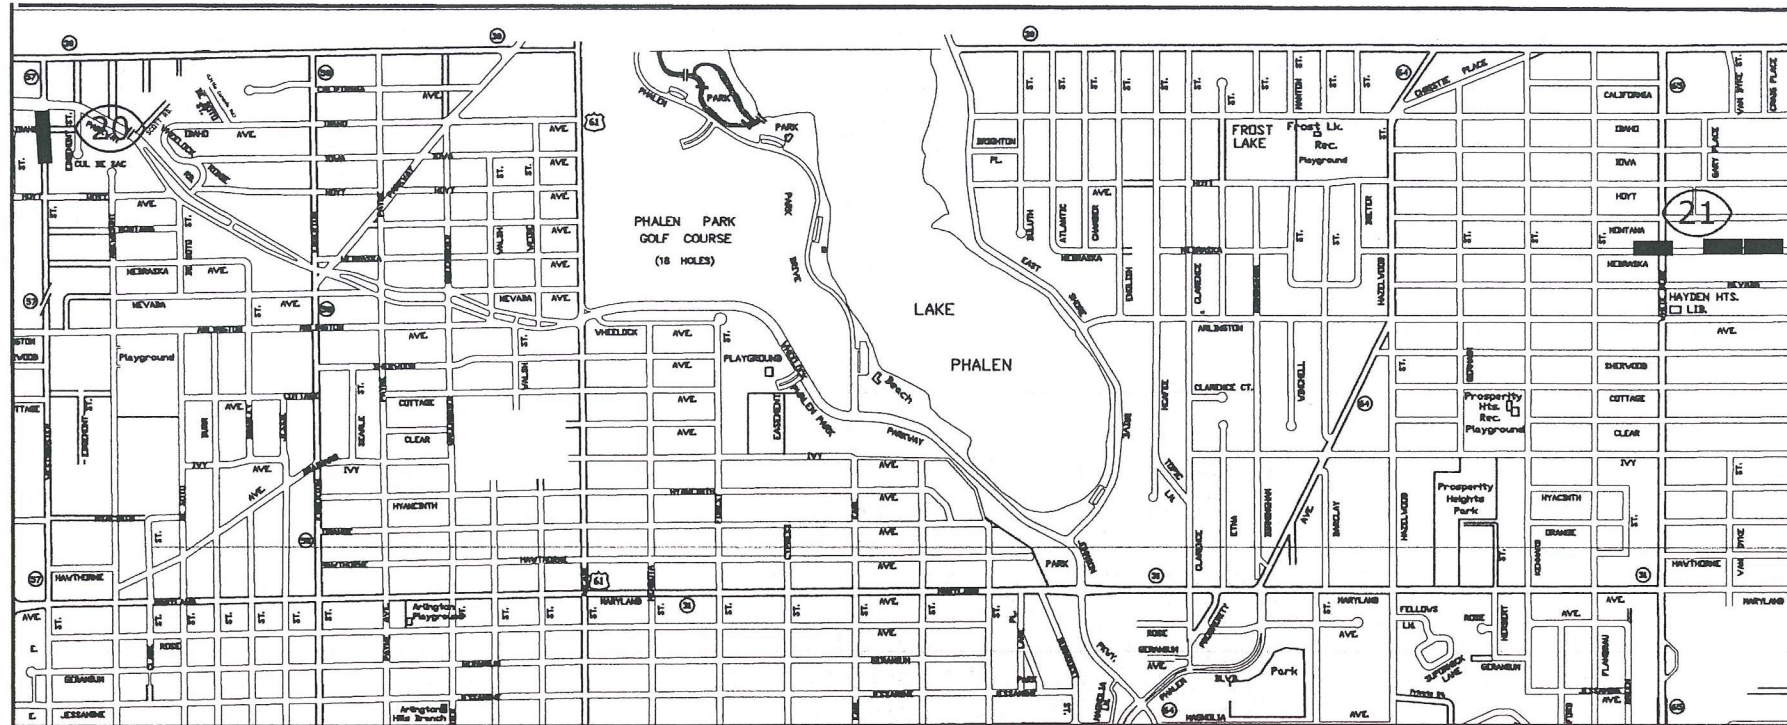


NO SCALE

LEGEND

- 10 PLAN SHEET NUMBER
 SEWER LINING LOCATION

PLAN SHEET INDEX

- 20. WESTMINSTER, Hoyt to Idaho
- 21. NEBRASKA, White Bear to Hazel
- 22. MINNEHAHA, Birmingham to Hazelwood
- 23. WHITE BEAR, Conway to Fourth
- 24. WHITE BEAR, Old Hudson to Conway

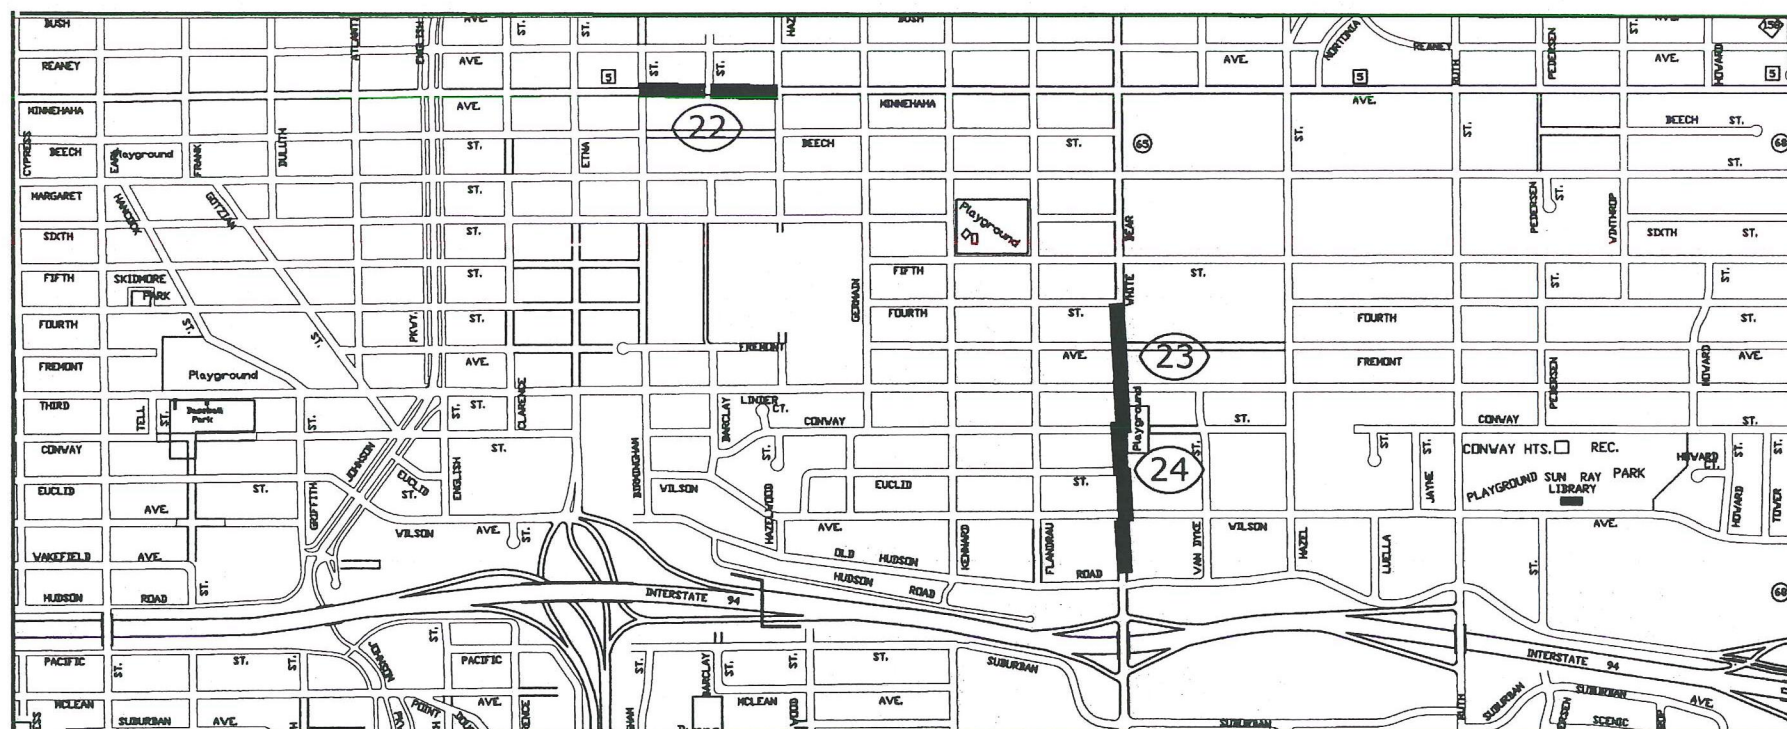

PLAN SHEET INDEX 3



DESIGNED P.J.L.
 DRAWN P.J.L.
 APPROVED ADH

I HEREBY CERTIFY THAT THIS PLAN, SPECIFICATION OR REPORT WAS PREPARED BY ME OR UNDER MY DIRECT SUPERVISION AND THAT I AM A DULY LICENSED PROFESSIONAL ENGINEER UNDER THE LAWS OF THE STATE OF MINNESOTA

Signed: Aaron D. Hass Date: JAN. 12, 2015 Lic. No. 26424

PREPARED BY THE SEWER DESIGN DIVISION FOR THE CITY OF ST. PAUL, DEPARTMENT OF PUBLIC WORKS

BAKER/BROWN SEWER LINING


PROJECT: 15-S-2026

DRAWER: 10

DWG. NO. 5506

CAD LOCATION: Z:\SEWERS\PROJECTS\2015\BAKER/BROWN\#06

DATE: 12/10/2014 SHEET NO. 6 OF 89 SHEETS

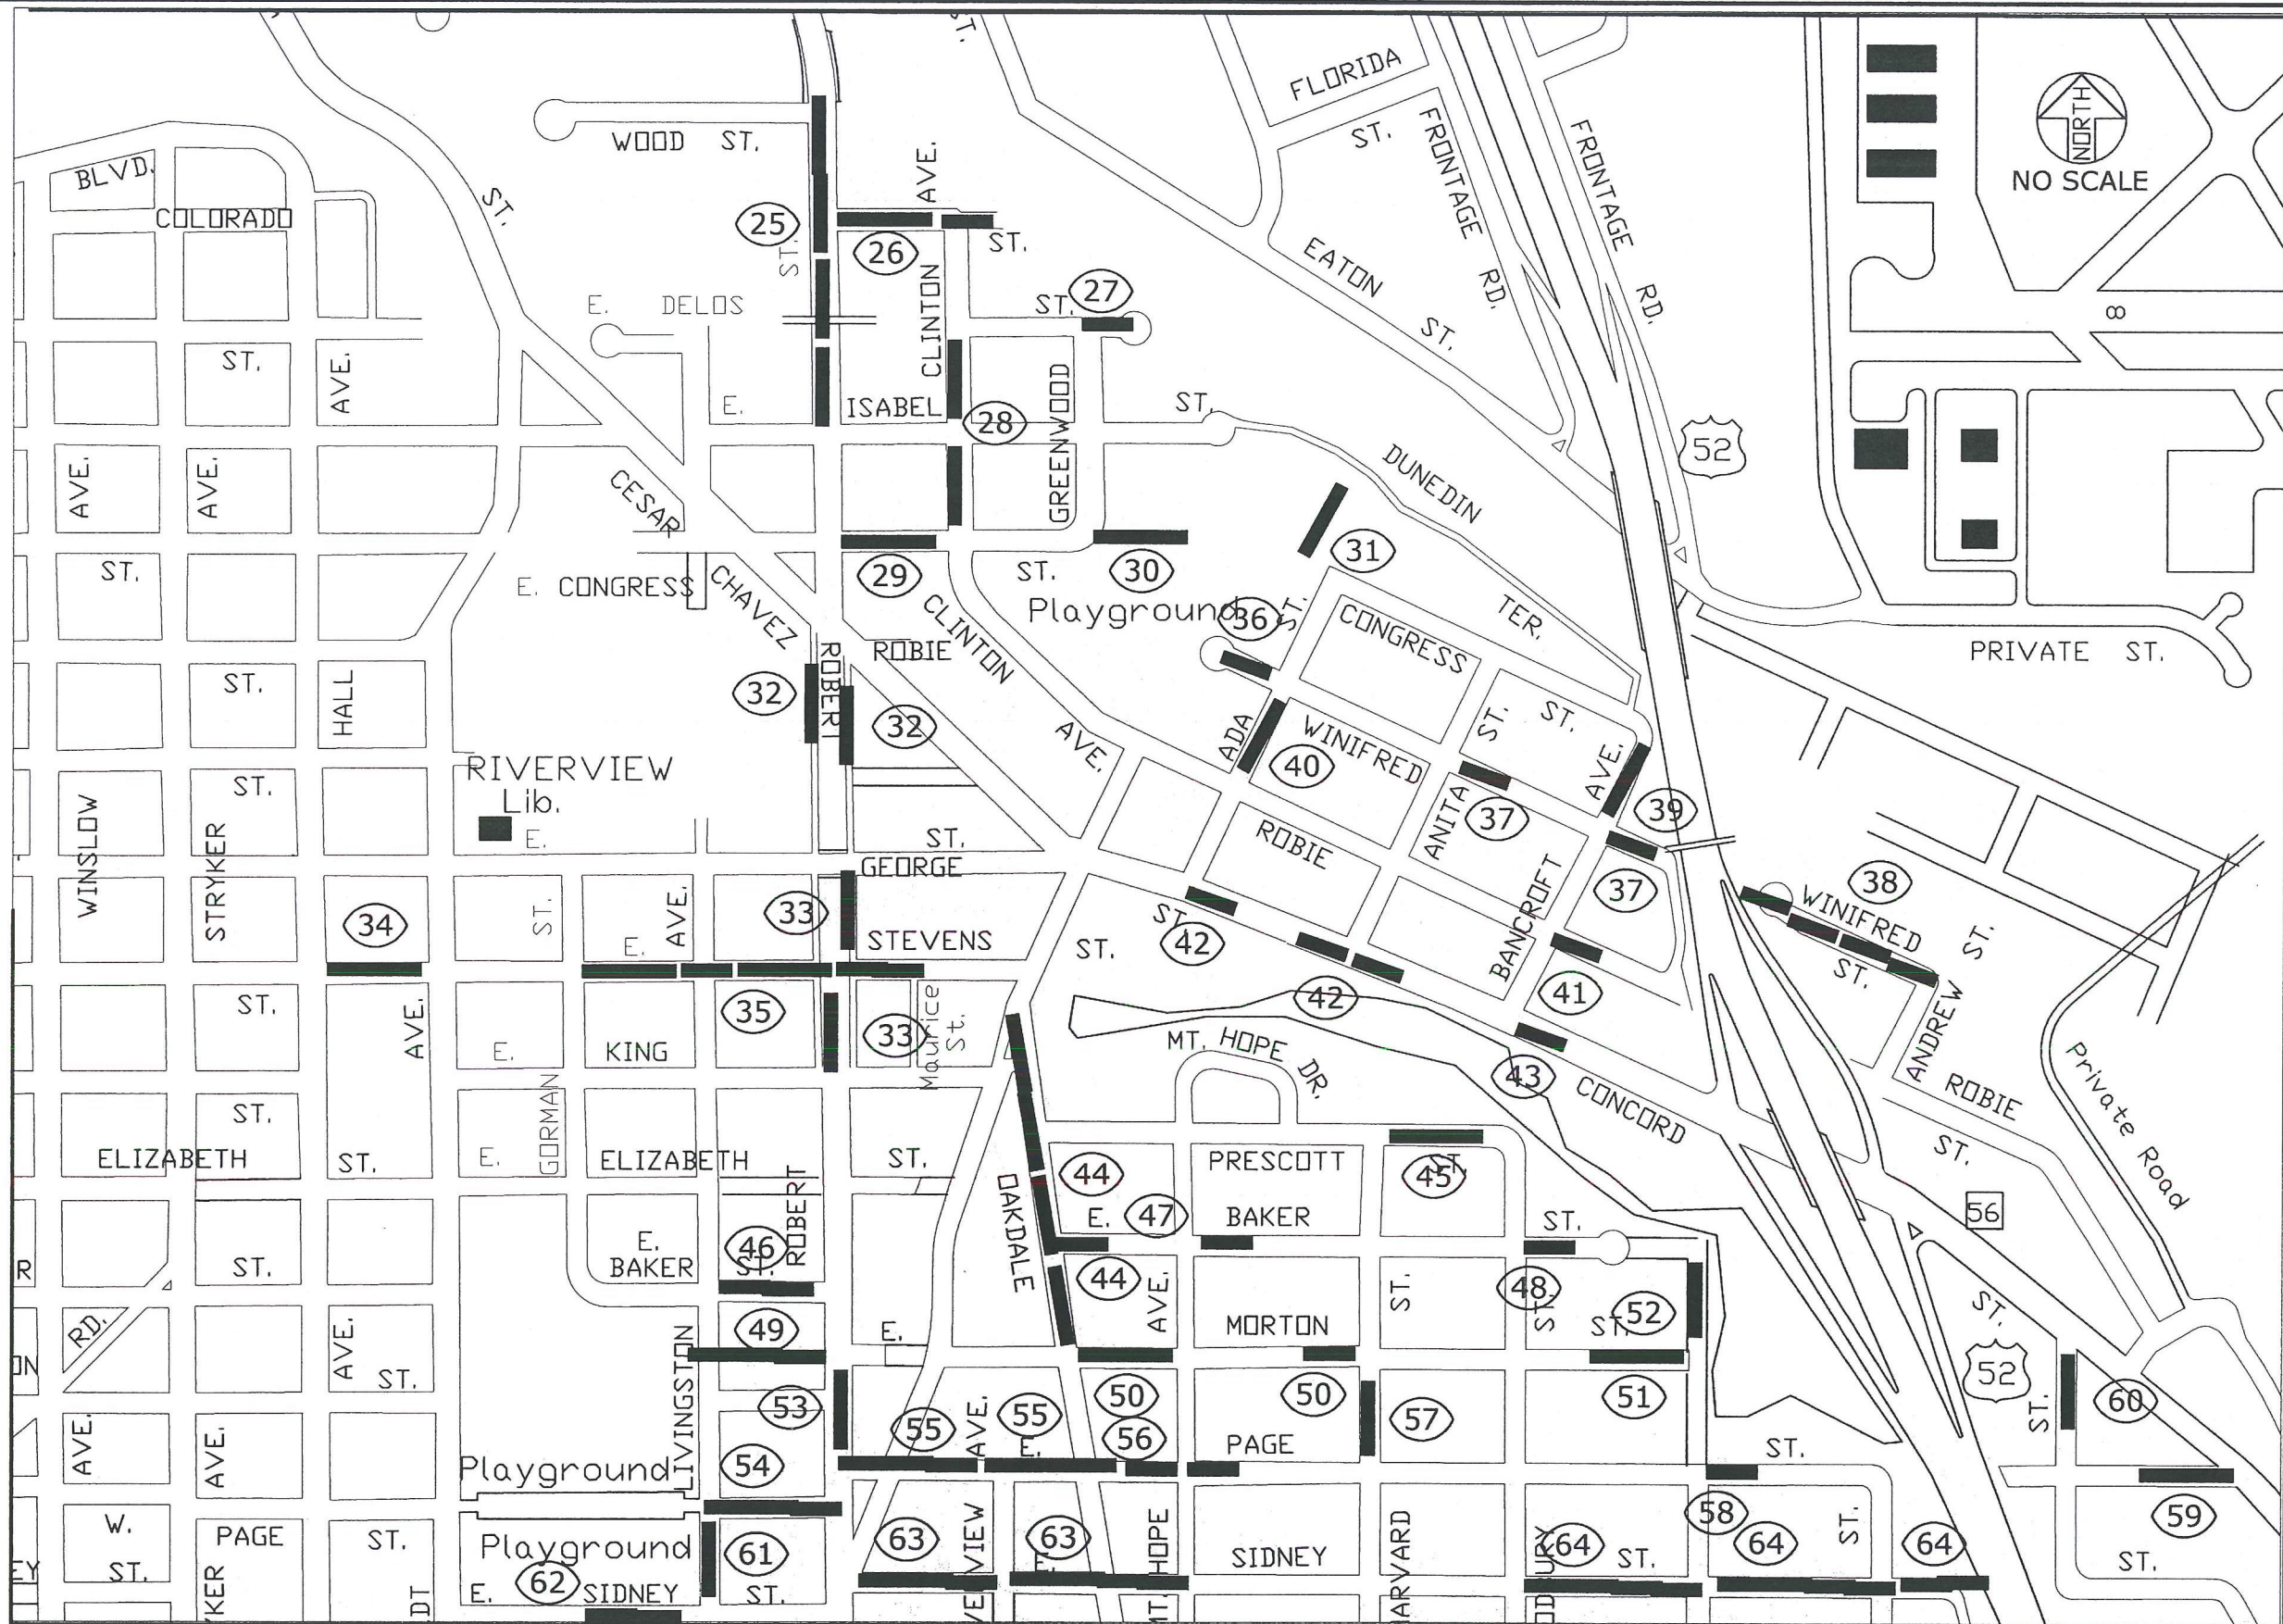

LEGEND
10 PLAN SHEET NUMBER
SEWER LINING LOCATION
PLAN SHEET INDEX

- 25. ROBERT, Isabel to Wood
- 26. COLORADO, Robert to Greenwood
- 27. DELOS, Greenwood to State
- 28. CLINTON, Congress to Delos
- 29. CONGRESS, Robert to Clinton
- 30. CONGRESS, Greenwood to Sate
- 31. STATE, Winifred to Isabel
- 32. ROBERT, George to Concord
- 33. ROBERT, King to George
- 34. STEVENS, Hall to Humboldt
- 35. STEVENS, Gorman to Maurice
- 36. WINIFRED, State to Ada
- 37. WINIFRED, Anita to HWY 52
- 38. WINIFRED, HWY 52 to Andrew
- 39. BANCROFT, Winifred to Congress
- 40. ADA, Robie to Winifred
- 41. ROBIE, Bancroft to Brown
- 42. CONCORD, Ada to Bancroft
- 43. CONCORD, Bancroft to Brown
- 44. OAKDALE, Morton to Stevens
- 45. PRECOTT, Harvard to Woodbury
- 46. BAKER, Livingston to Robert
- 47. BAKER, Oakdale to Harvard
- 48. BAKER, Woodbury to Brown
- 49. MORTON, Livingston to Robert
- 50. MORTON, Oakdale to Harvard
- 51. MORTON, Woodbury to Brown
- 52. BROWN, Morton to Prescott
- 53. ROBERT, Page to Morton
- 54. PAGE, Livingston to Robert
- 55. PAGE, Robert to Oakdale
- 56. PAGE, Oakdale to Harvard
- 57. HARVARD, Page to Morton
- 58. PAGE, Brown to Andrew
- 59. PAGE, Kansas to Concord
- 60. KANSAS, Page to Concord
- 61. LIVINGSTON, Sidney to Page
- 62. SIDNEY, Gorman to Livingston
- 63. SIDNEY, Robert to Mt Hope
- 64. SIDNEY, Woodbury to HWY 52

PLAN SHEET INDEX 4

	DESIGNED	PJL	I HEREBY CERTIFY THAT THIS PLAN, SPECIFICATION OR REPORT WAS PREPARED BY ME OR UNDER MY DIRECT SUPERVISION AND THAT I AM A DULY LICENSED PROFESSIONAL ENGINEER UNDER THE LAWS OF THE STATE OF MINNESOTA Signed: <i>Aaron D. Hass</i> Aaron D. Hass Date: JAN. 12, 2015 Lic. No. 26424	PREPARED BY THE SEWER DESIGN DIVISION FOR THE CITY OF ST. PAUL, DEPARTMENT OF PUBLIC WORKS BAKER/BROWN SEWER LINING	PROJECT: 15-S-2026	CAD LOCATION: Z:\SEWERS\PROJECTS\2015\BAKER/BROWN\#07	
	DRAWN	PJL			DRAWER: 10		DATE: 12/10/2014 SHEET NO. 7 OF 89 SHEETS
	APPROVED	ADH			DWG. NO. 5506		

