


Hidden Falls Crosby Farm Regional Park

Park Access & Mississippi River Boulevard Crossing

Transportation Committee

May 18, 2020

St. Paul Parks & Recreation,
Design & Construction Division

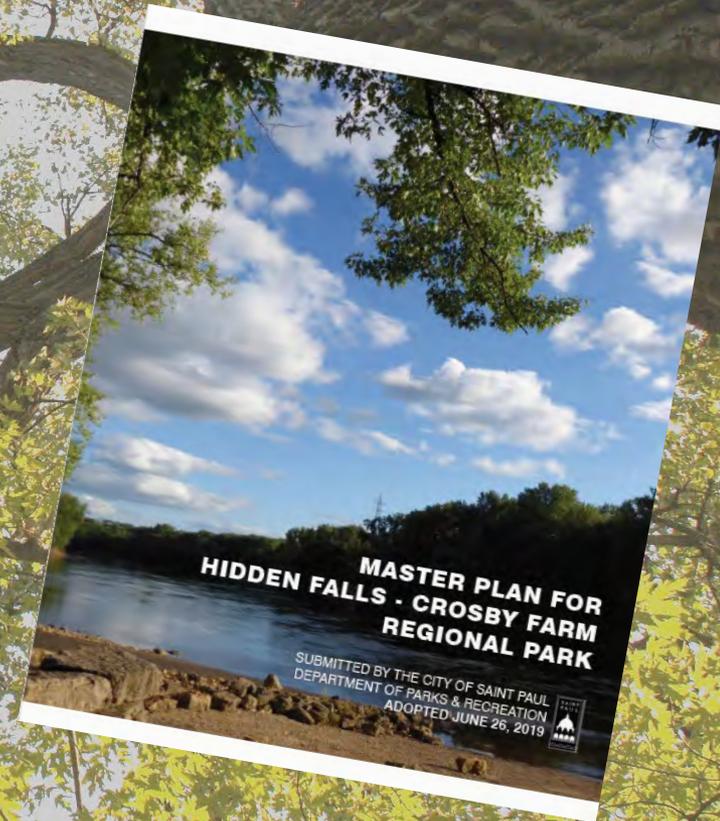


Tatanka Oyate Makoce – “Land of the Buffalo People”

Presentation Format:

- 1) Access to Regional Park
 - Multimodal Connections
- 2) South Hidden Falls Parking Lot
 - Construction Project Status

Master Plan – Future recommendations

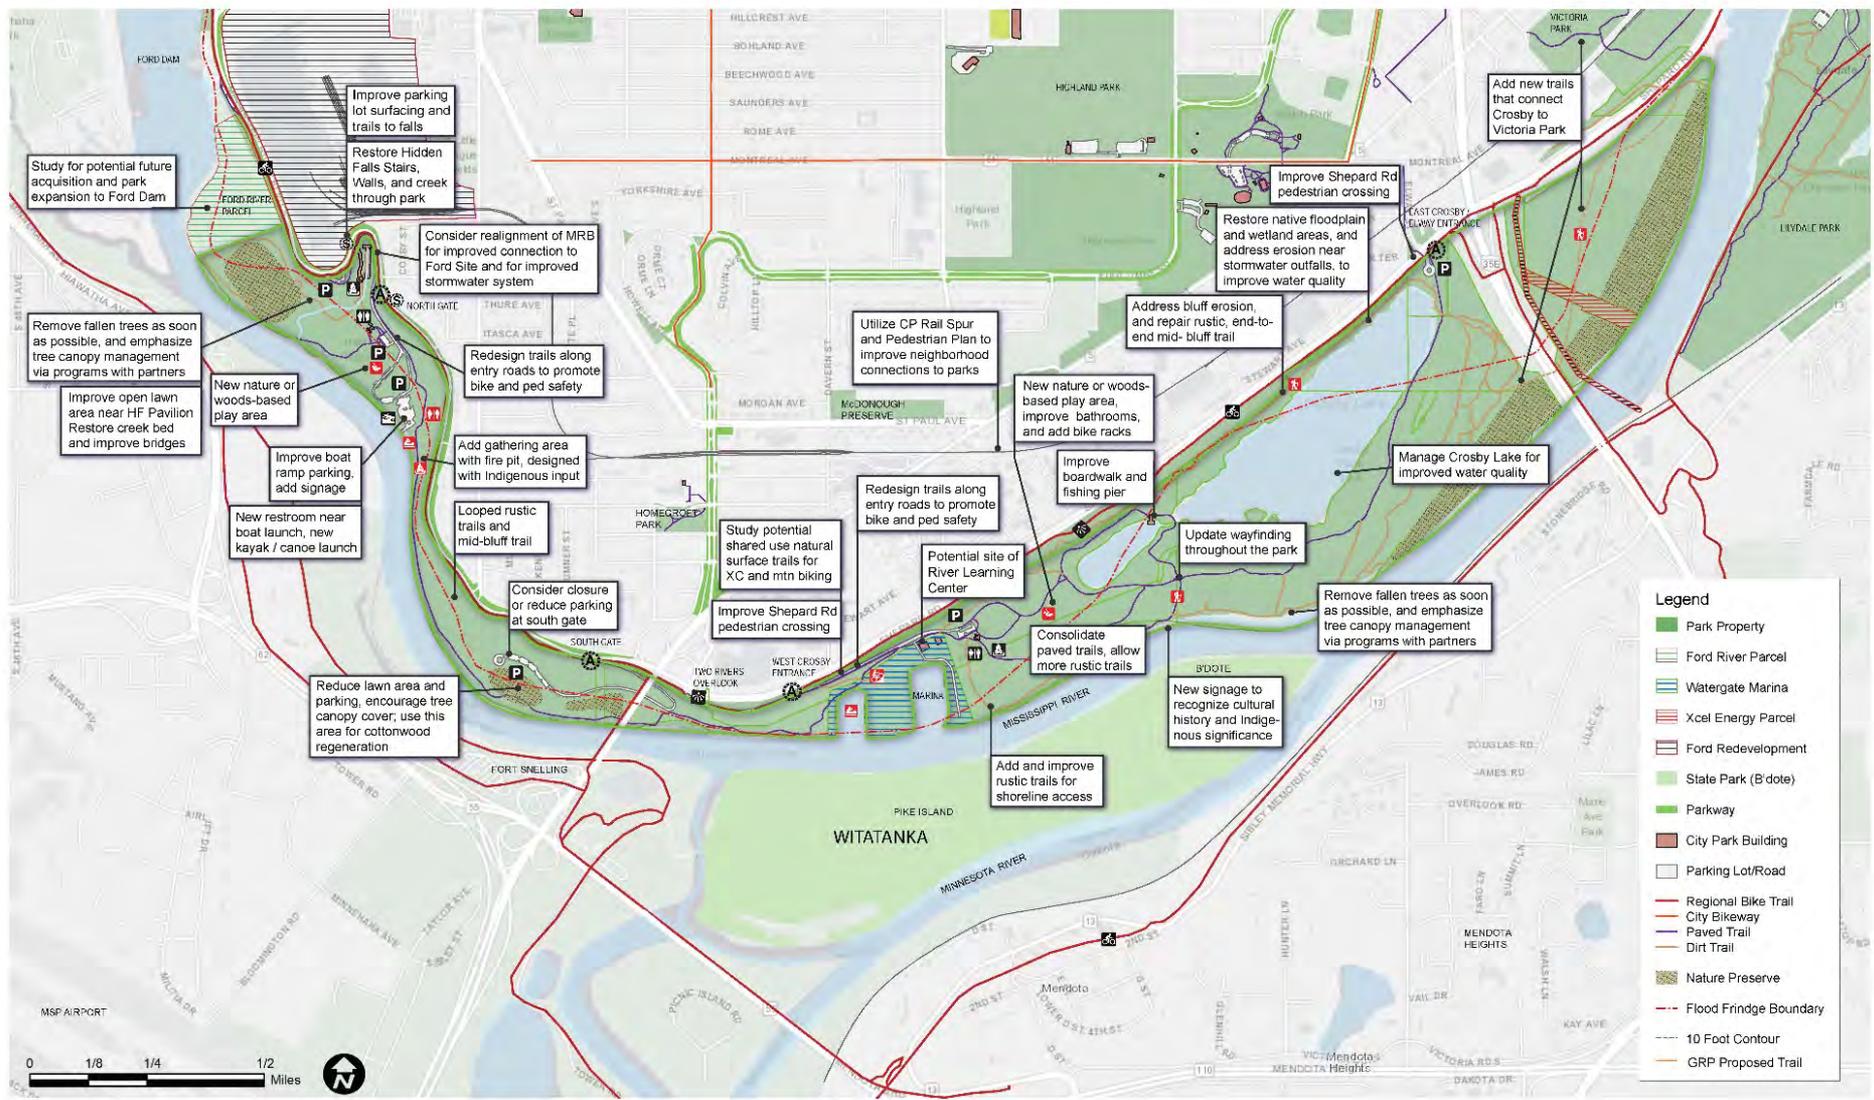


PROPOSED CONDITIONS / FUTURE RECOMMENDATIONS

Hidden Falls – North Parking Lot




3 - HIDDEN FALLS NORTH AREA RECOMMENDATIONS

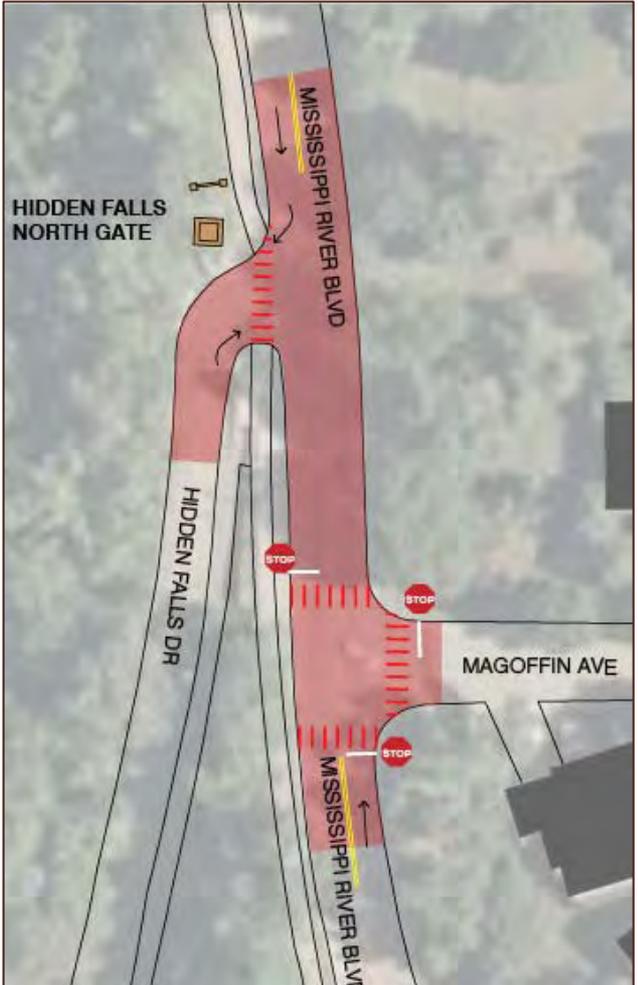

A. Magoffin and MRB intersection


Hidden Falls – South Parking Lot

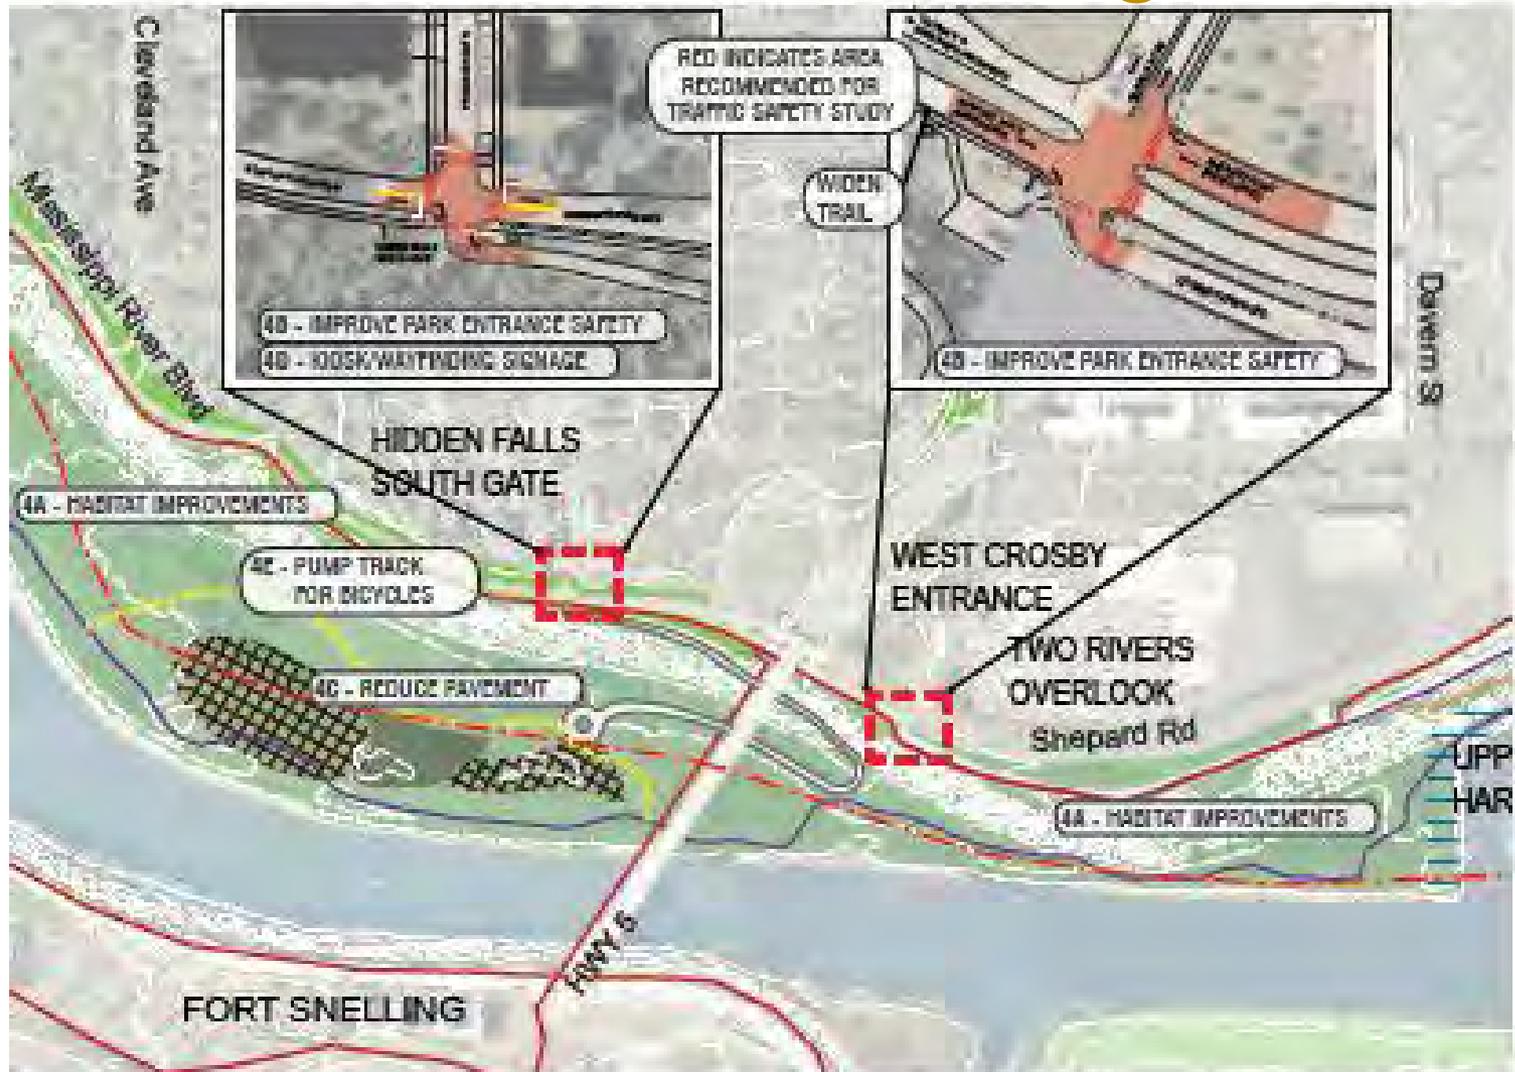

4 - HIDDEN FALLS SOUTH AREA RECOMMENDATIONS





Two Rivers Overlook & Crosby West Entrance

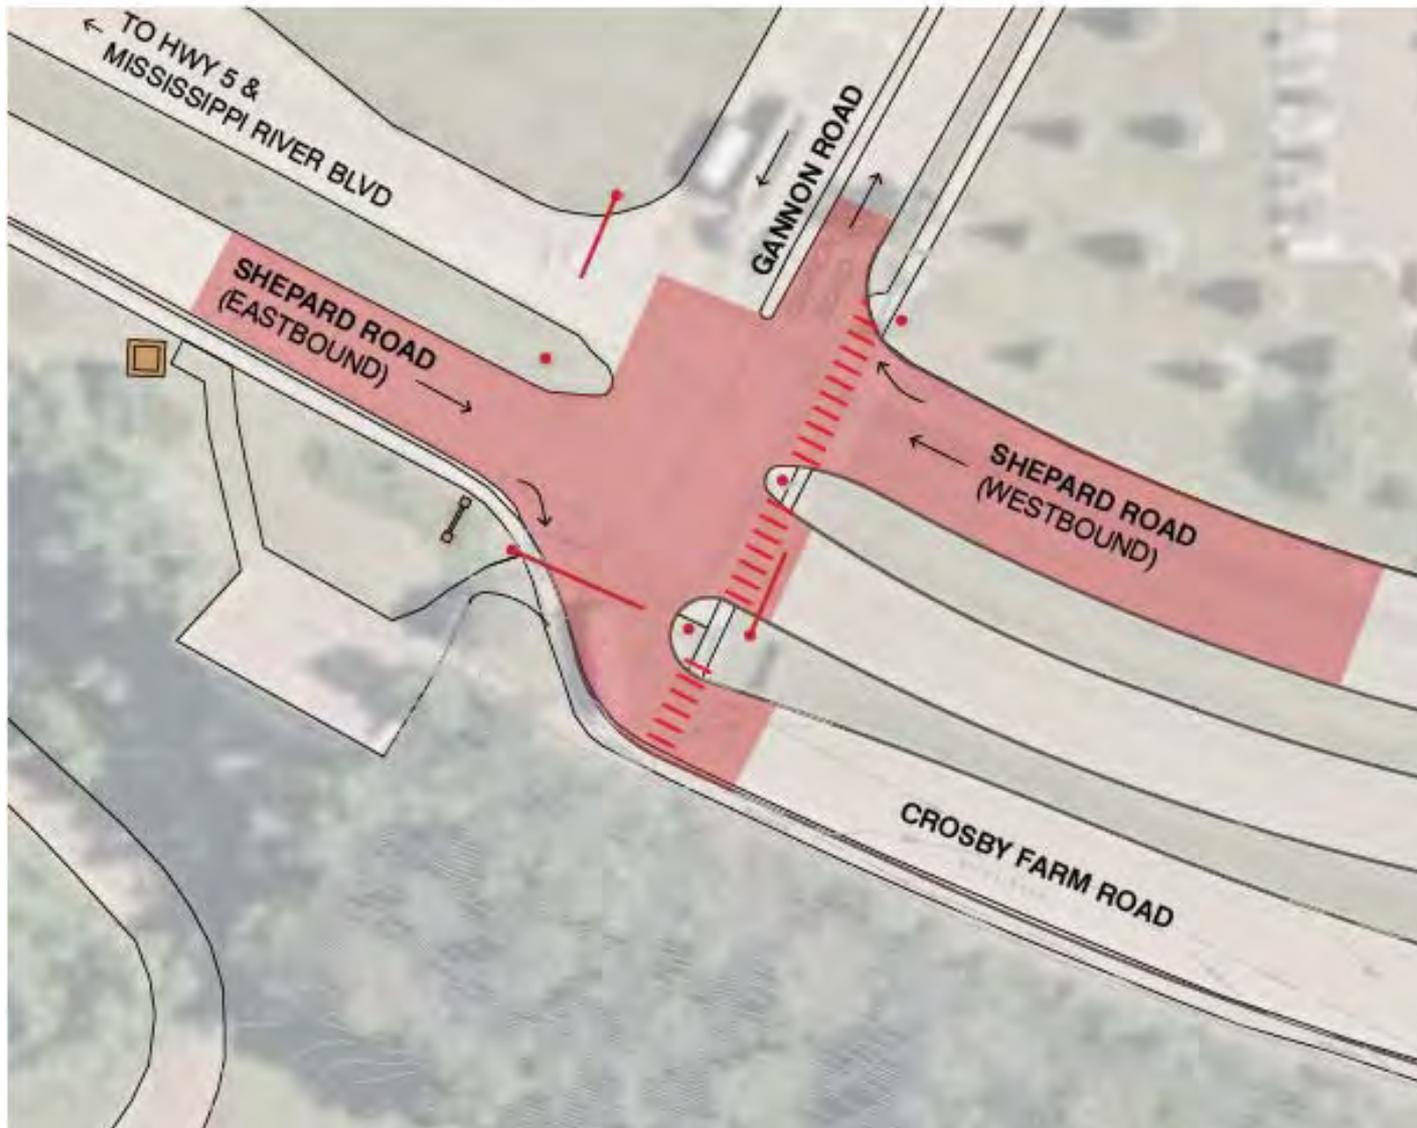

B. Shepard Road and Gannon Road intersection

Crosby Farm West Entrance

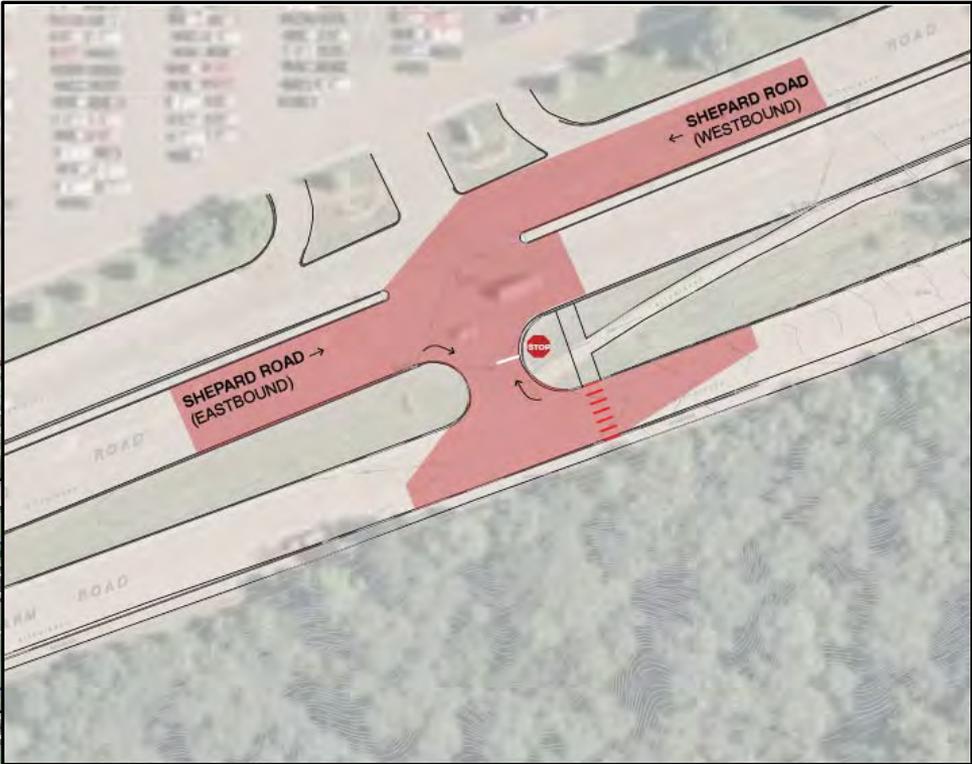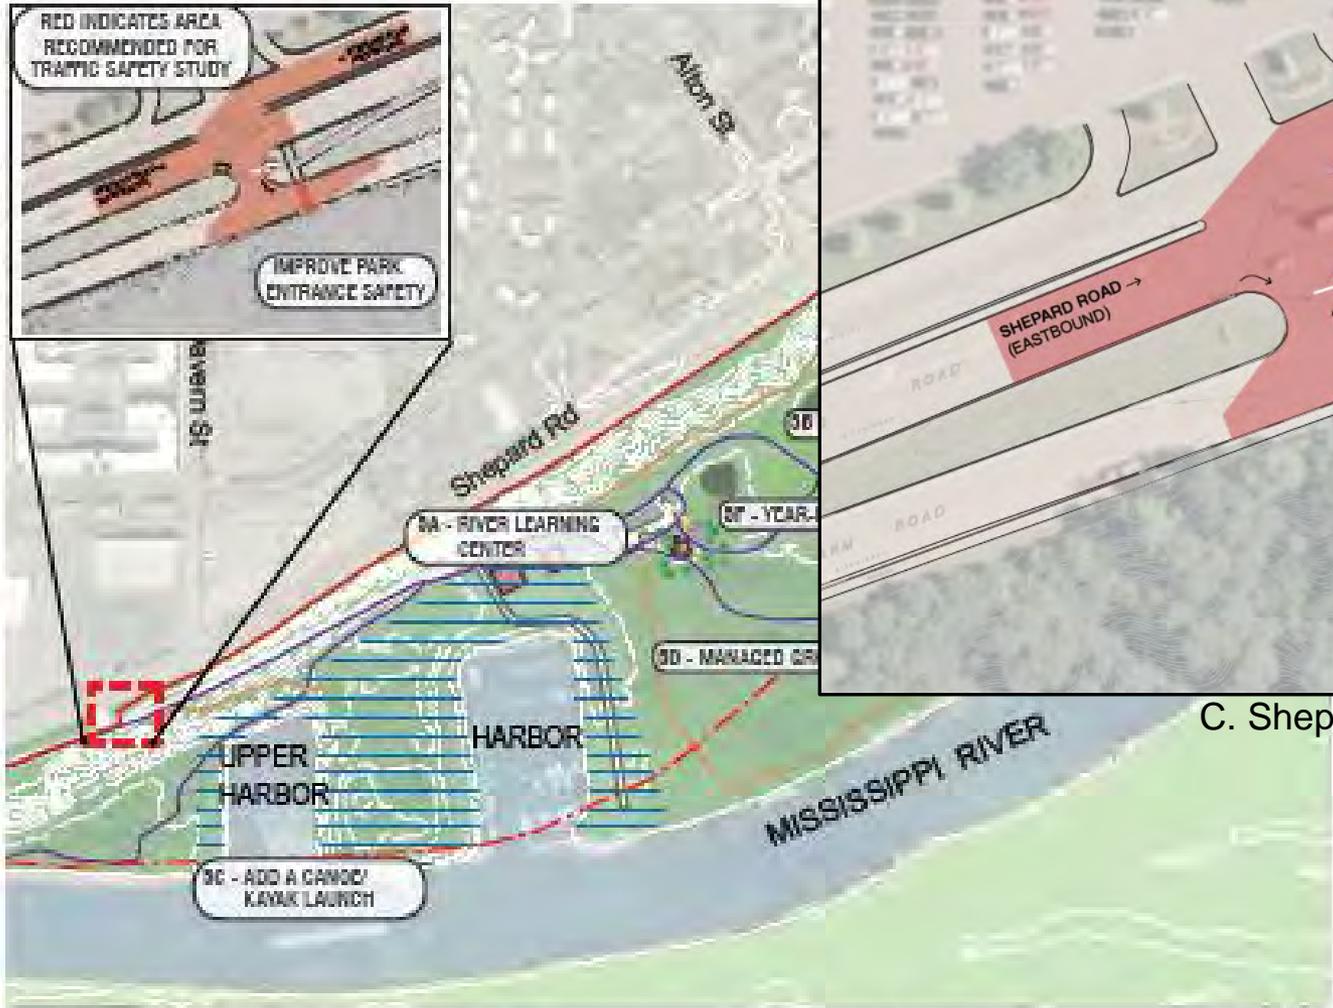

C. Shepard and Davern Intersection

5 - WEST CROSBY FARM AREA RECOMMENDATIONS



Hidden Falls – South Parking Lot Construction Existing Conditions



Hidden Falls – South Parking Lot Construction


Existing Conditions




- Approx. \$2M Total FEMA Funding
 - Phase I = \$1 M
 - Silt Removal & Stockpile
 - Removal of Existing Parking Lots
 - Phase II - \$1.2 M
 - Design/Consultant
 - Additional Road Pavement Removal
 - New Parking Lot & Trail



Hidden Falls – South Parking Concept

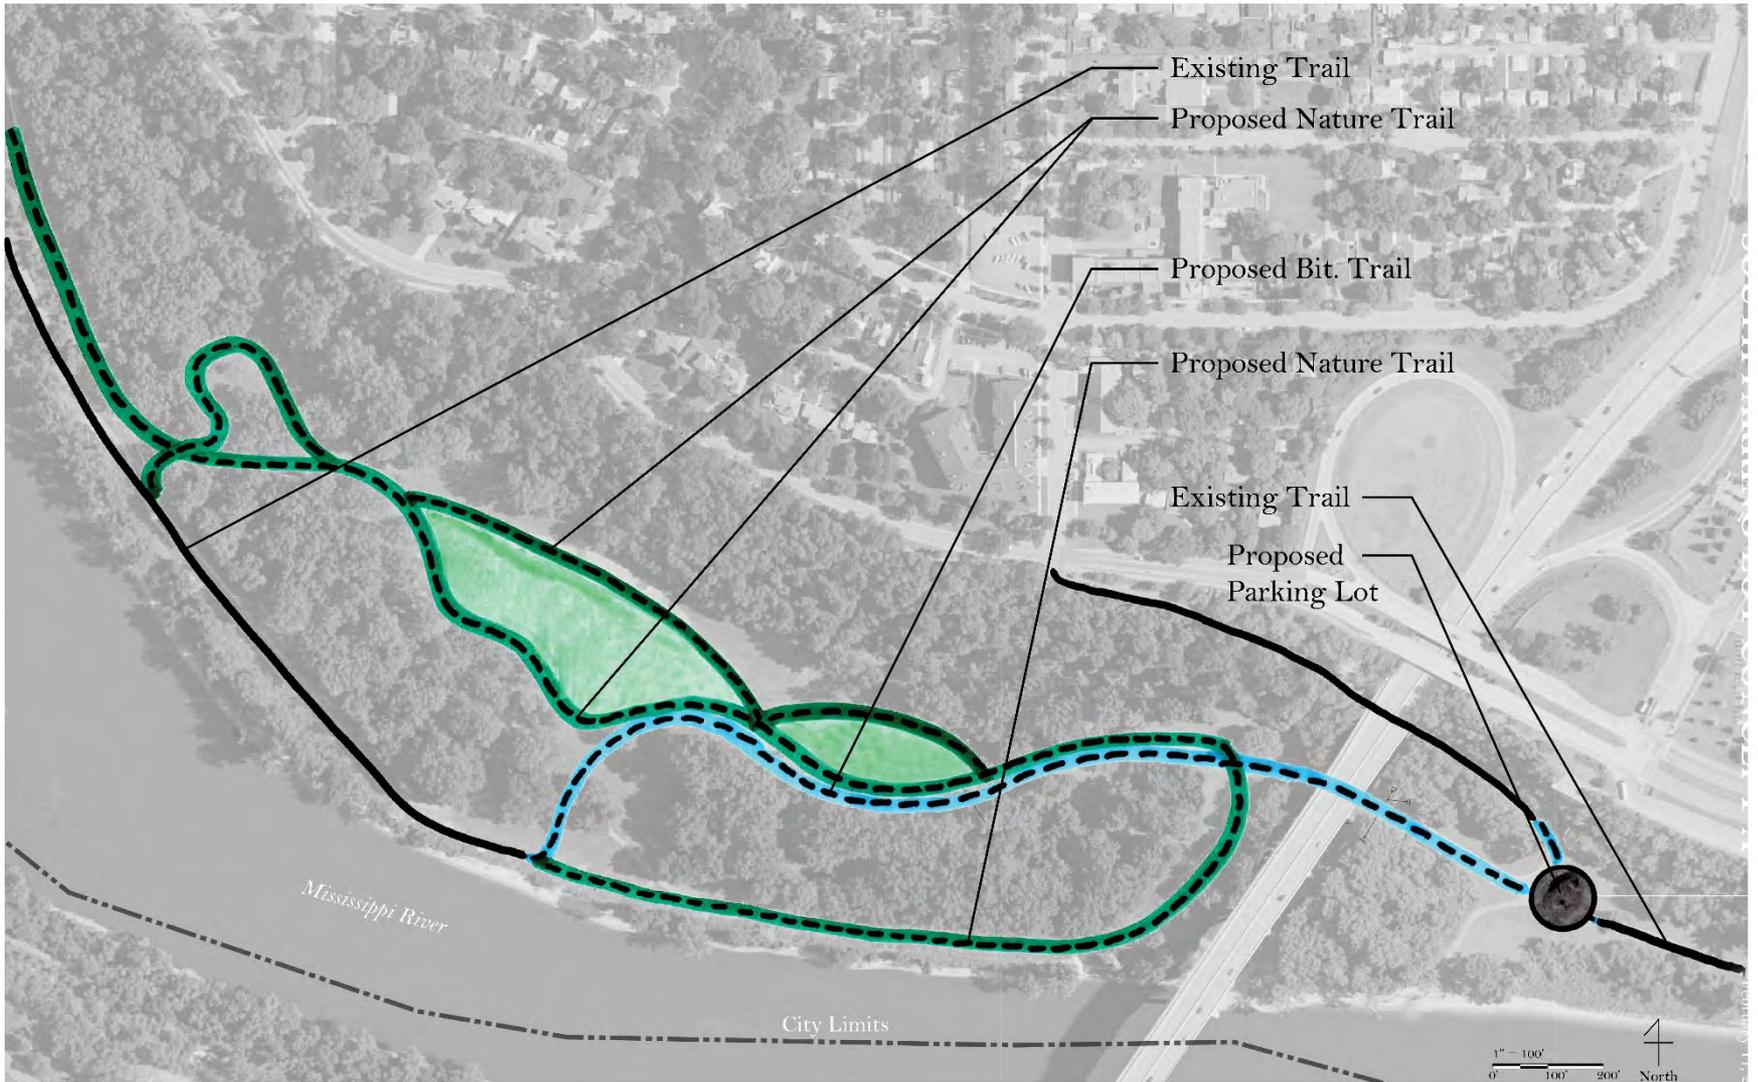

Hidden Falls – South Parking Concept

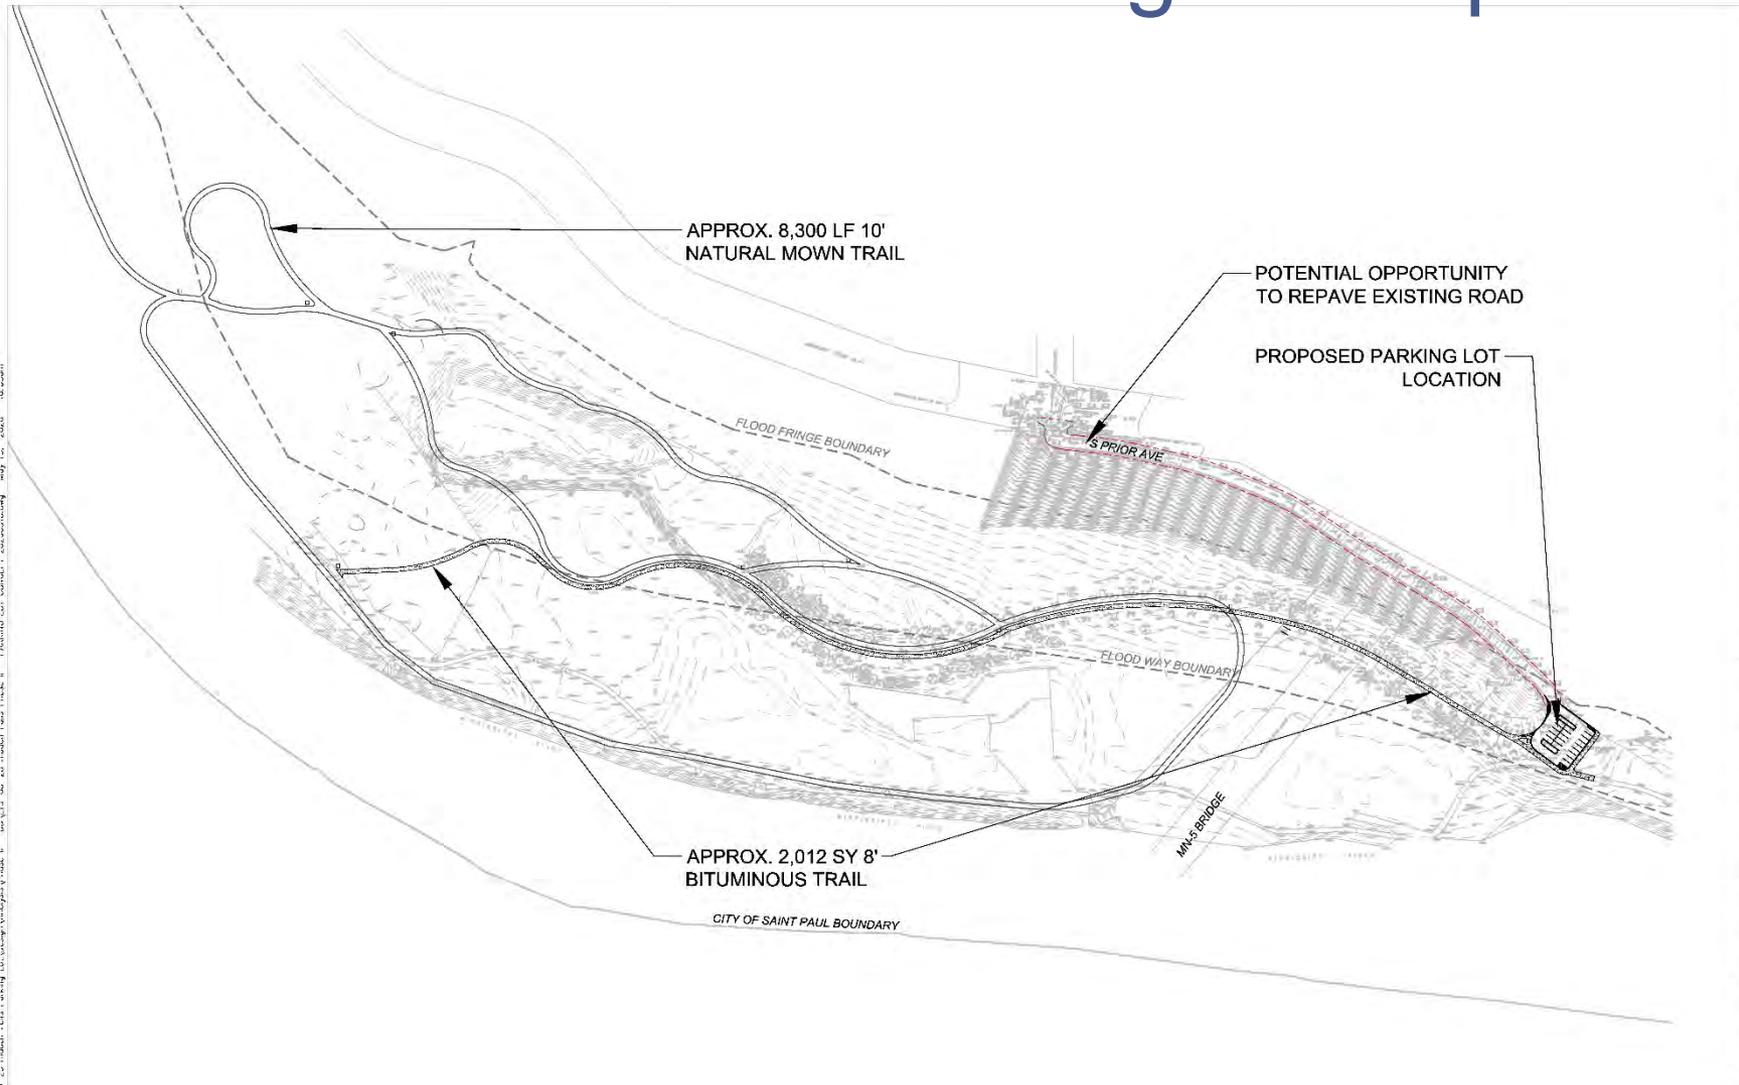

The Most Livable City in America
 Parks and Recreation
 400 City Hall Annex
 25 West 4th Street
 Saint Paul, MN 55102

I hereby certify that this plan, specification, or report was prepared by me or under my direct supervision and that I am a duly Licensed Landscape Architect under the laws of the State of Minnesota.
 Printed Name: ANNE SWARTZ
 Signature: _____
 Date: _____ License #: _____


No.	Date	Revision Description

City of Saint Paul Department of Parks and Recreation
HIDDEN FALLS REGIONAL PARK
PHASE II SOUTH PARKING IMPROVEMENTS
 1846 MISSISSIPPI RIVER BLVD., SAINT PAUL, MN


PROJECT NUMBER	18460
DATE	
DRAWN BY	
CHECKED BY	
SUPERVISOR	

DRAFT NOT FOR CONSTRUCTION
 SITE LAYOUT PLAN
L107

1 OVERALL SITE LAYOUT CONCEPT
 L107 1"=100'

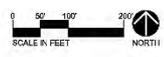

Proposed Parking Lot Concept

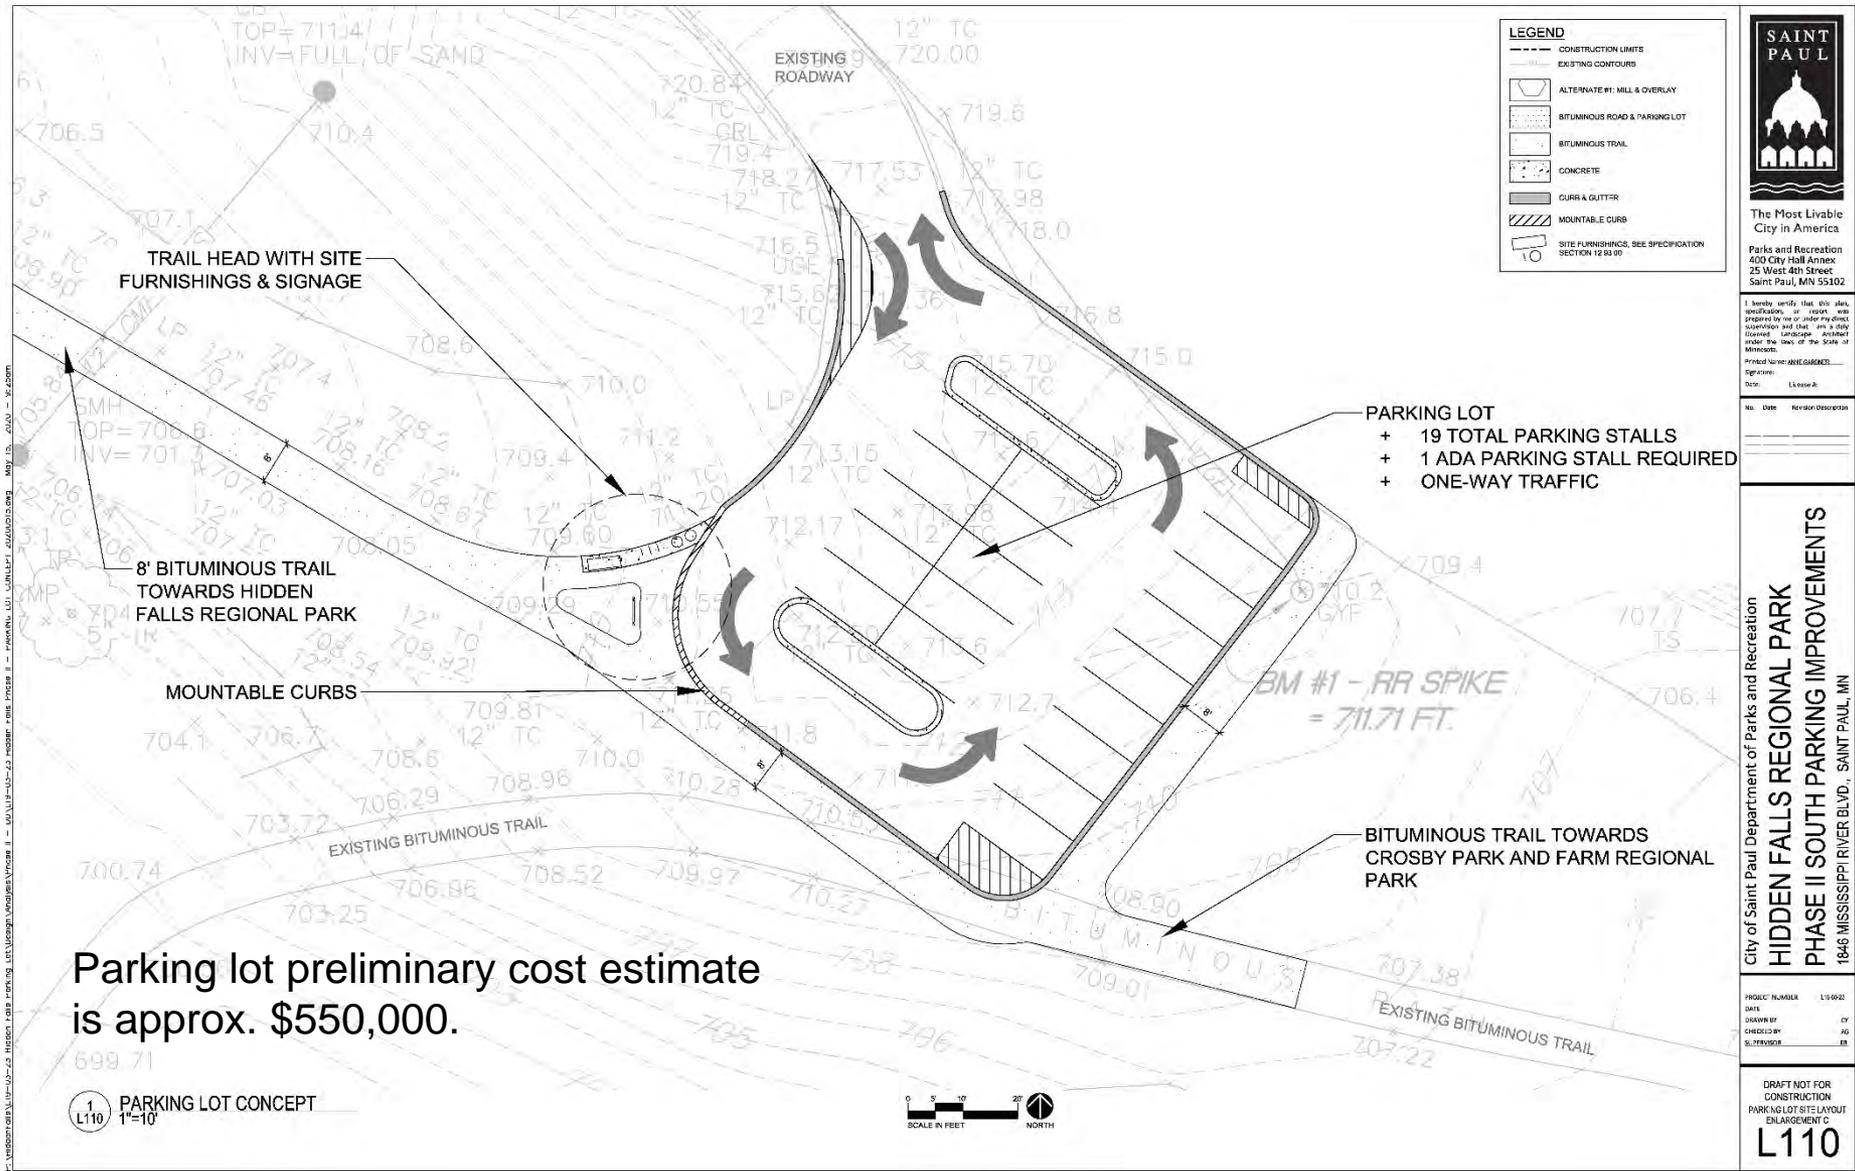

Parking lot preliminary cost estimate is approx. \$550,000.

Wrap Up / Next Steps

Hidden Falls South Parking Lot & Trails

- Stormwater Consultant – May 2020
- 100% Construction Documents – May 2020
- Bid – June 2020
- Construction Summer 2020

Hidden Falls North Parking Lot & Trails

- Site Analysis – Summer 2020

Contact:

Master Plan Project Manager: Anne Gardner

Anne.Gardner@ci.stpaul.mn.us

651-266-6421

Ford Site Parks Staff: Ellen Stewart

Ellen.Stewart@ci.stpaul.mn.us

THANK YOU!