






STAGING NOTES:



-  STAGE 1 - 5 WEEKS - TENTATIVE START JUNE 28
-  STAGE 2 - 5 WEEKS
-  STAGE 3 - 5 WEEKS
-  STAGE 4 - 5 WEEKS

TENTATIVE SCHEDULE SUBJECT TO WEATHER

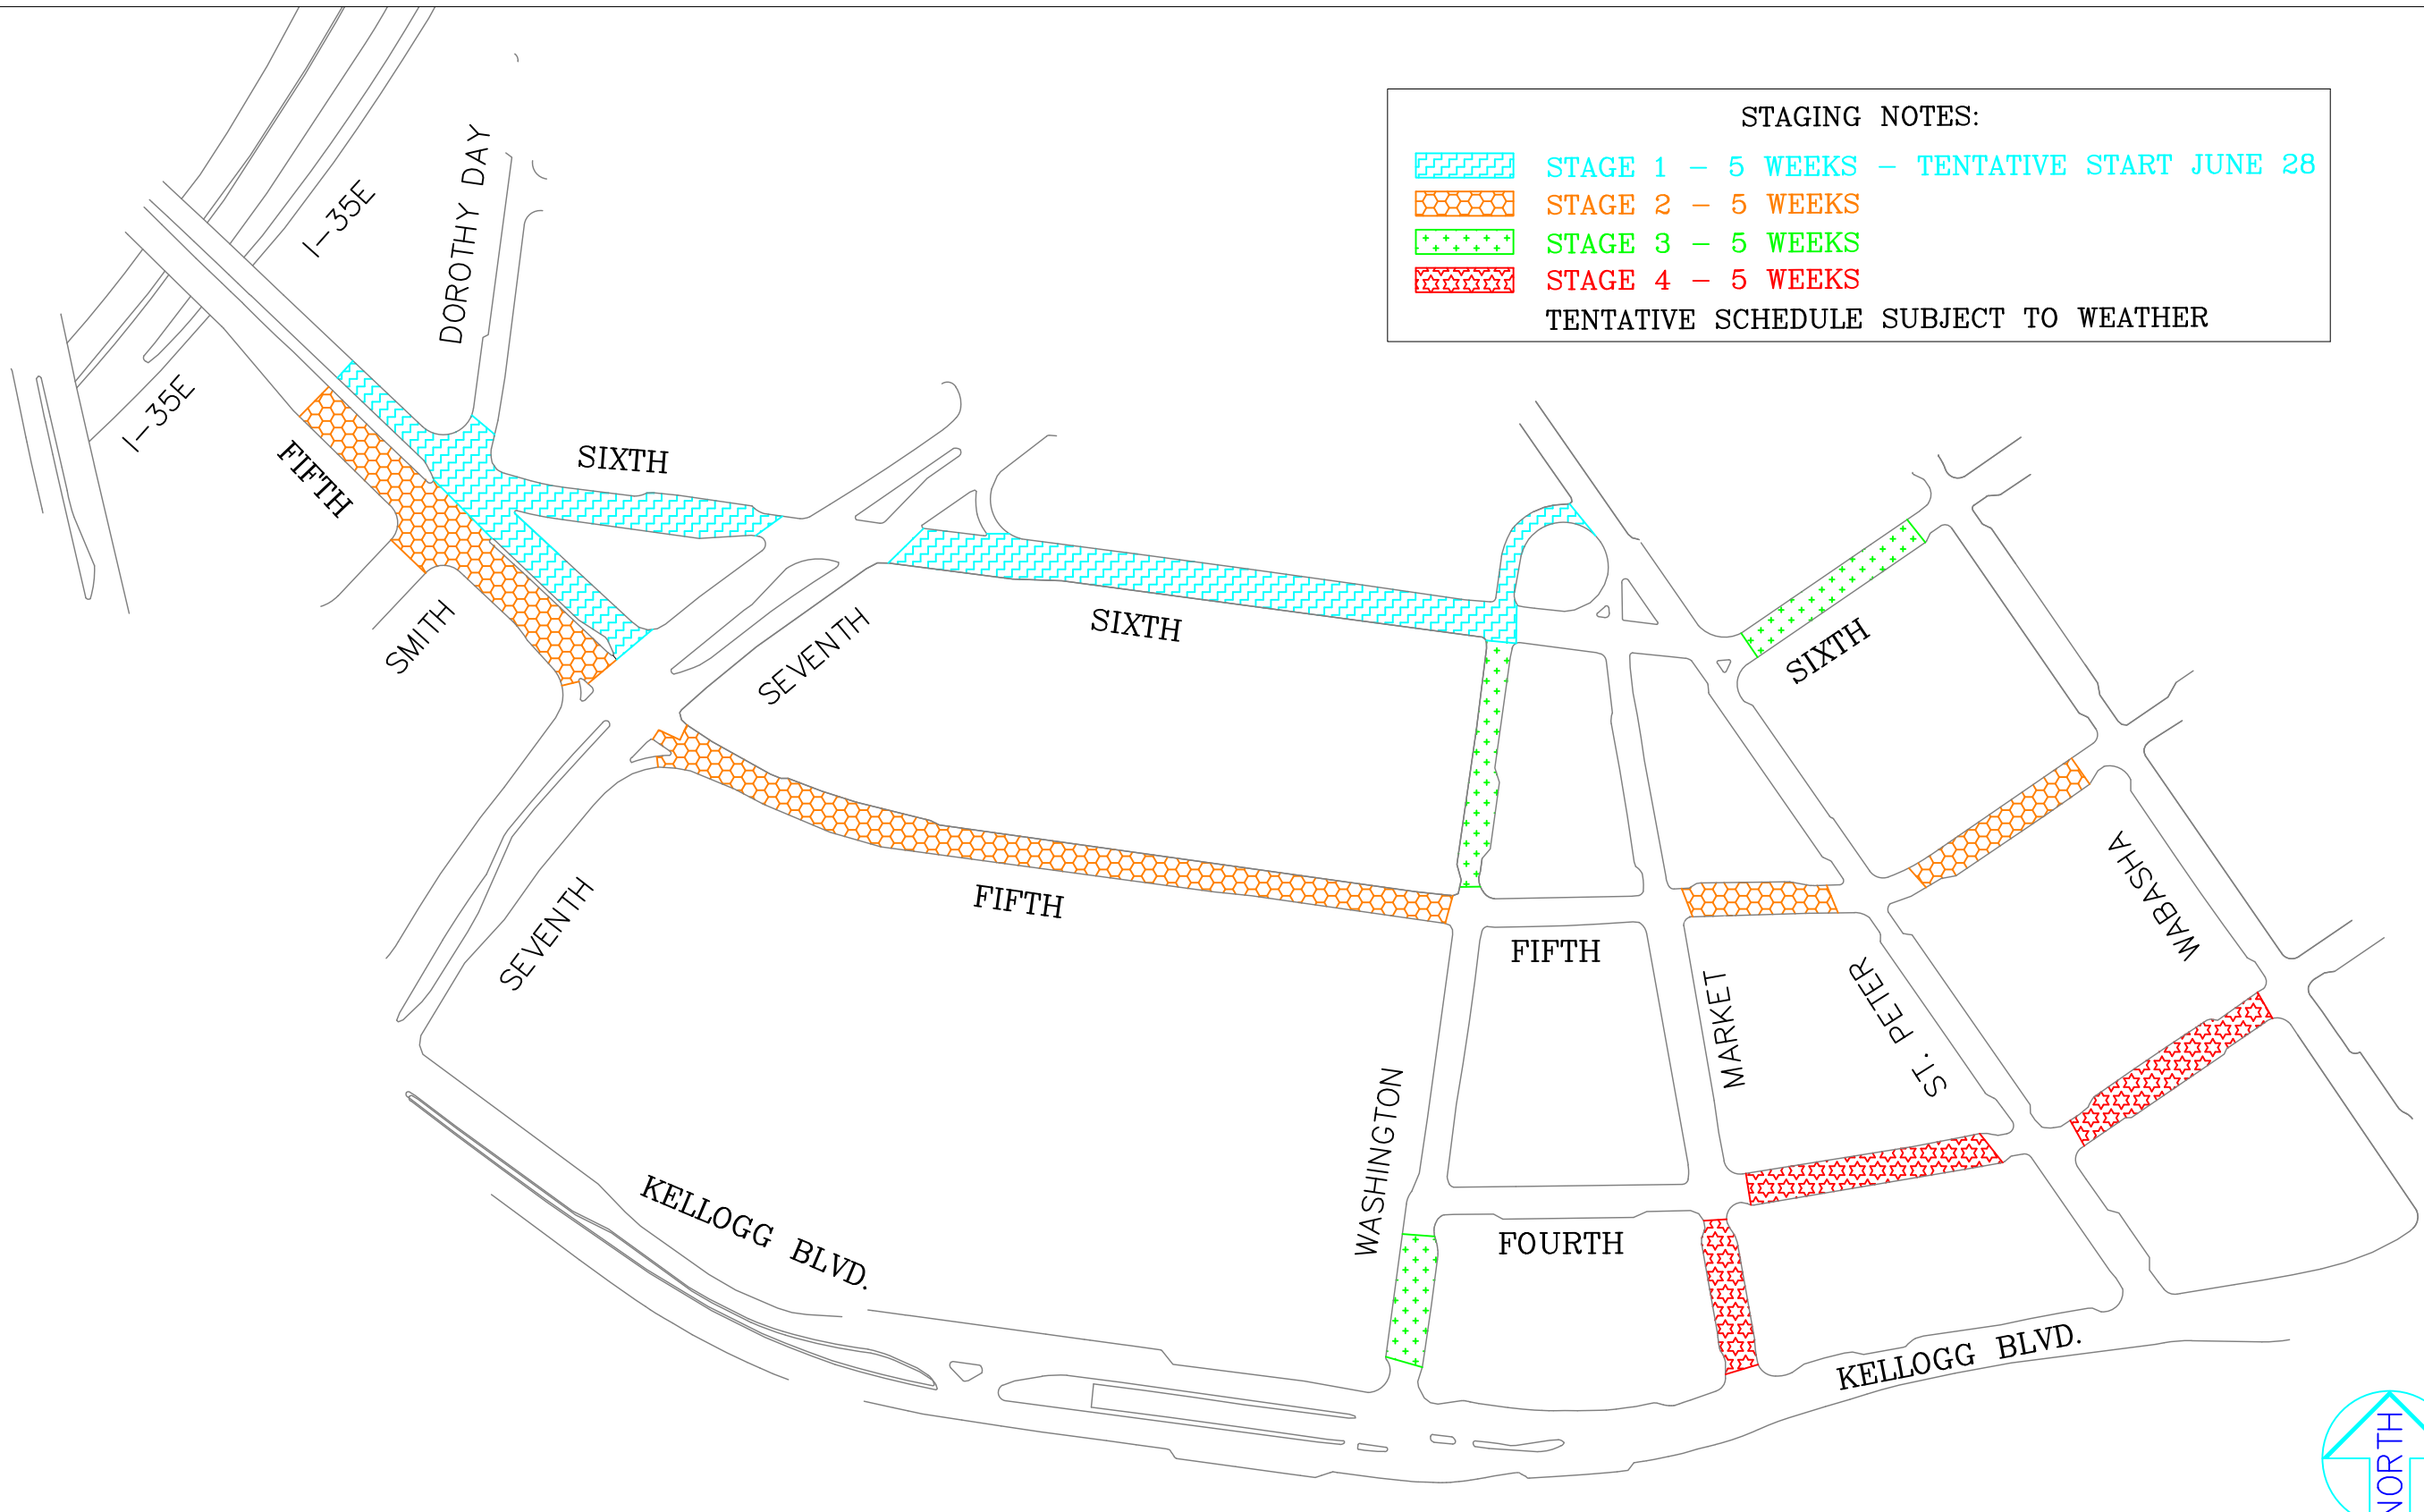

DOWNTOWN BRICK STREETS STAGING PLAN

C:\Users\mcoate\appdata\local\temp\AcPublish_18428\04-STAGING-DT BRICK STREETS.dwg Jun 14, 2021 - 2:48pm

	DESIGNED	ERM	I HEREBY CERTIFY THAT THIS PLAN WAS PREPARED BY ME OR UNDER MY DIRECT SUPERVISION AND THAT I AM A DULY LICENSED PROFESSIONAL ENGINEER UNDER THE LAWS OF THE STATE OF MINNESOTA Signature:  Date: 6/14/2021 Lic. No. 43099
	DRAWN	ERM	
	APPROVED	BRM	

PREPARED BY STREET ENGINEERING DIVISION FOR THE CITY OF ST. PAUL, DEPARTMENT OF PUBLIC WORKS

DOWNTOWN BRICK STREETS MILL AND OVERLAY

PROJECT: 21-P-1464	STATE AID PROJECT NUMBER: 164-261-003, 164-237-004, 164-136-012, 164-134-013, 164-198-025
DRAWER: 12	CAD NAME: PROJECTS/CURRENT/DT BRICK STREETS/DWG
DWG. NO. 1625	DATE: 6/14/2021 SHEET NO. 4 OF 39 SHEETS

