




City of Saint Paul  
 Department of Public Works  
 Street Design and Construction Division



WABASHA STREET RECONSTRUCTION

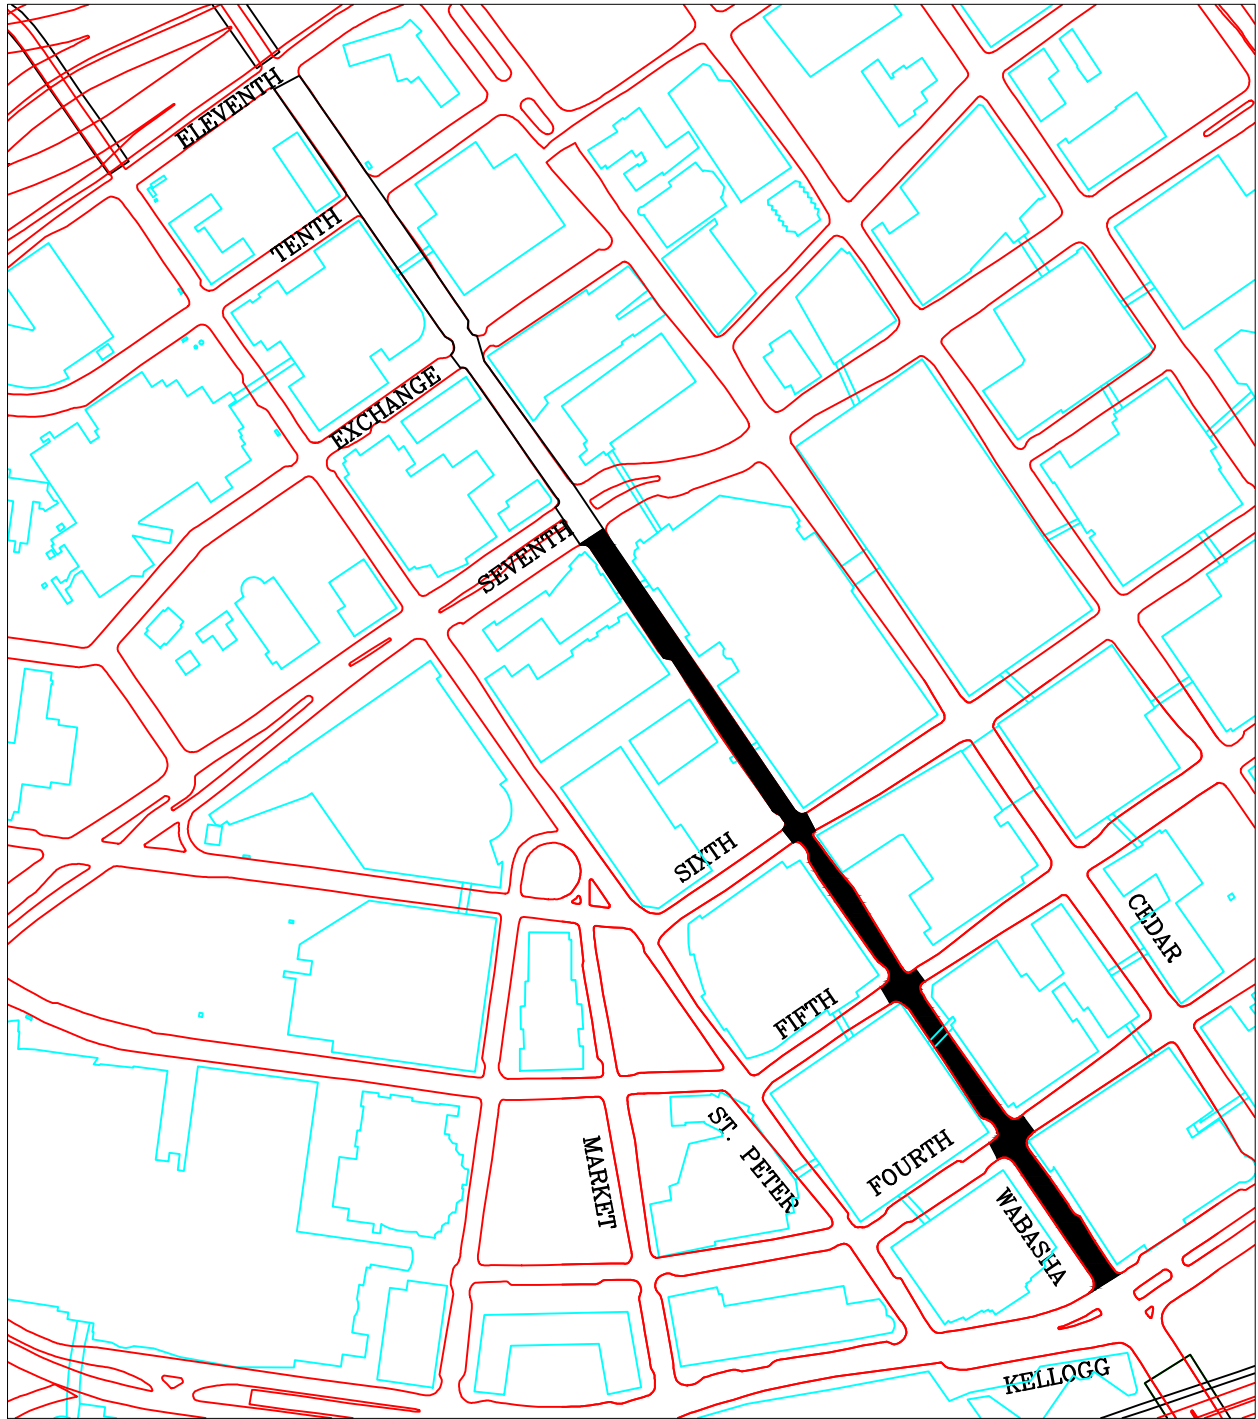


CONSTRUCTION IN 2022

WABASHA STREET

DESIGNED	EM
DRAWN	EM
APPROVED	BRM

PREPARED BY STREET ENGINEERING DIVISION FOR THE CITY OF ST. PAUL, DEPARTMENT OF PUBLIC WORKS

PROJECT:	21-P-1455
STATE AID	164-235-624
PROJECT NUMBER:	
DATE:	10/14/21

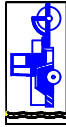

Z:\streets\projects\current\Wabasha P1455 Kellogg to 6th\DWG\Project Map\Wabasha- Project Map 4-8-21.dwg Oct 14, 2021 - 10:28am