


END SAP 164-235-025  
STA. 19+09.91

NOTES:

1. CONSECUTIVE STAGES SHALL NOT PROCEED UNTIL THE CURB, FLATWORK AND PAVEMENT ARE INSTALLED ON THE PREVIOUS STAGE.
2. CONTRACTOR SHALL NOT BEGIN REMOVALS FOR STAGE 3 UNTIL AFTER AUGUST 10, 2022.
3. THE FIFTH STREET AND SIXTH STREET INTERSECTIONS SHALL NOT BE CLOSED AT THE SAME TIME.
4. ALL BARRICADES, PAVEMENT MARKINGS AND SIGNS NECESSARY, INCLUDING SPECIALTY SIGNS, SHALL BE INCIDENTAL TO LUMP SUM BID ITEM 2563.601, "TRAFFIC CONTROL."
5. CONTRACTOR MAY NOT ALTER ORDER OF STAGING UNLESS APPROVED BY THE ENGINEER.
6. DOWNTOWN STREETS SHALL REMAIN ACCESSIBLE TO PEDESTRIAN AND BICYCLE TRAFFIC THROUGHOUT THE CONSTRUCTION. THE CONTRACTOR MUST ACCOMMODATE PEDESTRIANS AND SHALL CLEARLY DELINEATE THE TRAVEL PATH FOR PEDESTRIANS MOVING THROUGH AND AROUND THE PROJECT AREA ACCORDING TO PART 6 OF THE MN MUTCD.
7. ACCESS TO BUSINESSES SHALL BE MAINTAINED AT ALL TIMES. CONTRACTOR SHALL COORDINATE WITH INDIVIDUAL BUSINESS OWNERS TO ENSURE ACCESS.
8. ALL DRIVEWAYS SHALL BE 8" THICK USING HIGH EARLY CONCRETE. DRIVEWAYS SHALL BE POURED HALF AT A TIME IF WIDTH ALLOWS. CONTRACTOR SHALL GIVE BUSINESSES 48 HOUR NOTICE PRIOR TO DISRUPTING DRIVEWAY ACCESS.

	STAGE 1	-7 WEEKS
	STAGE 2	-7 WEEKS
	STAGE 3	-7 WEEKS

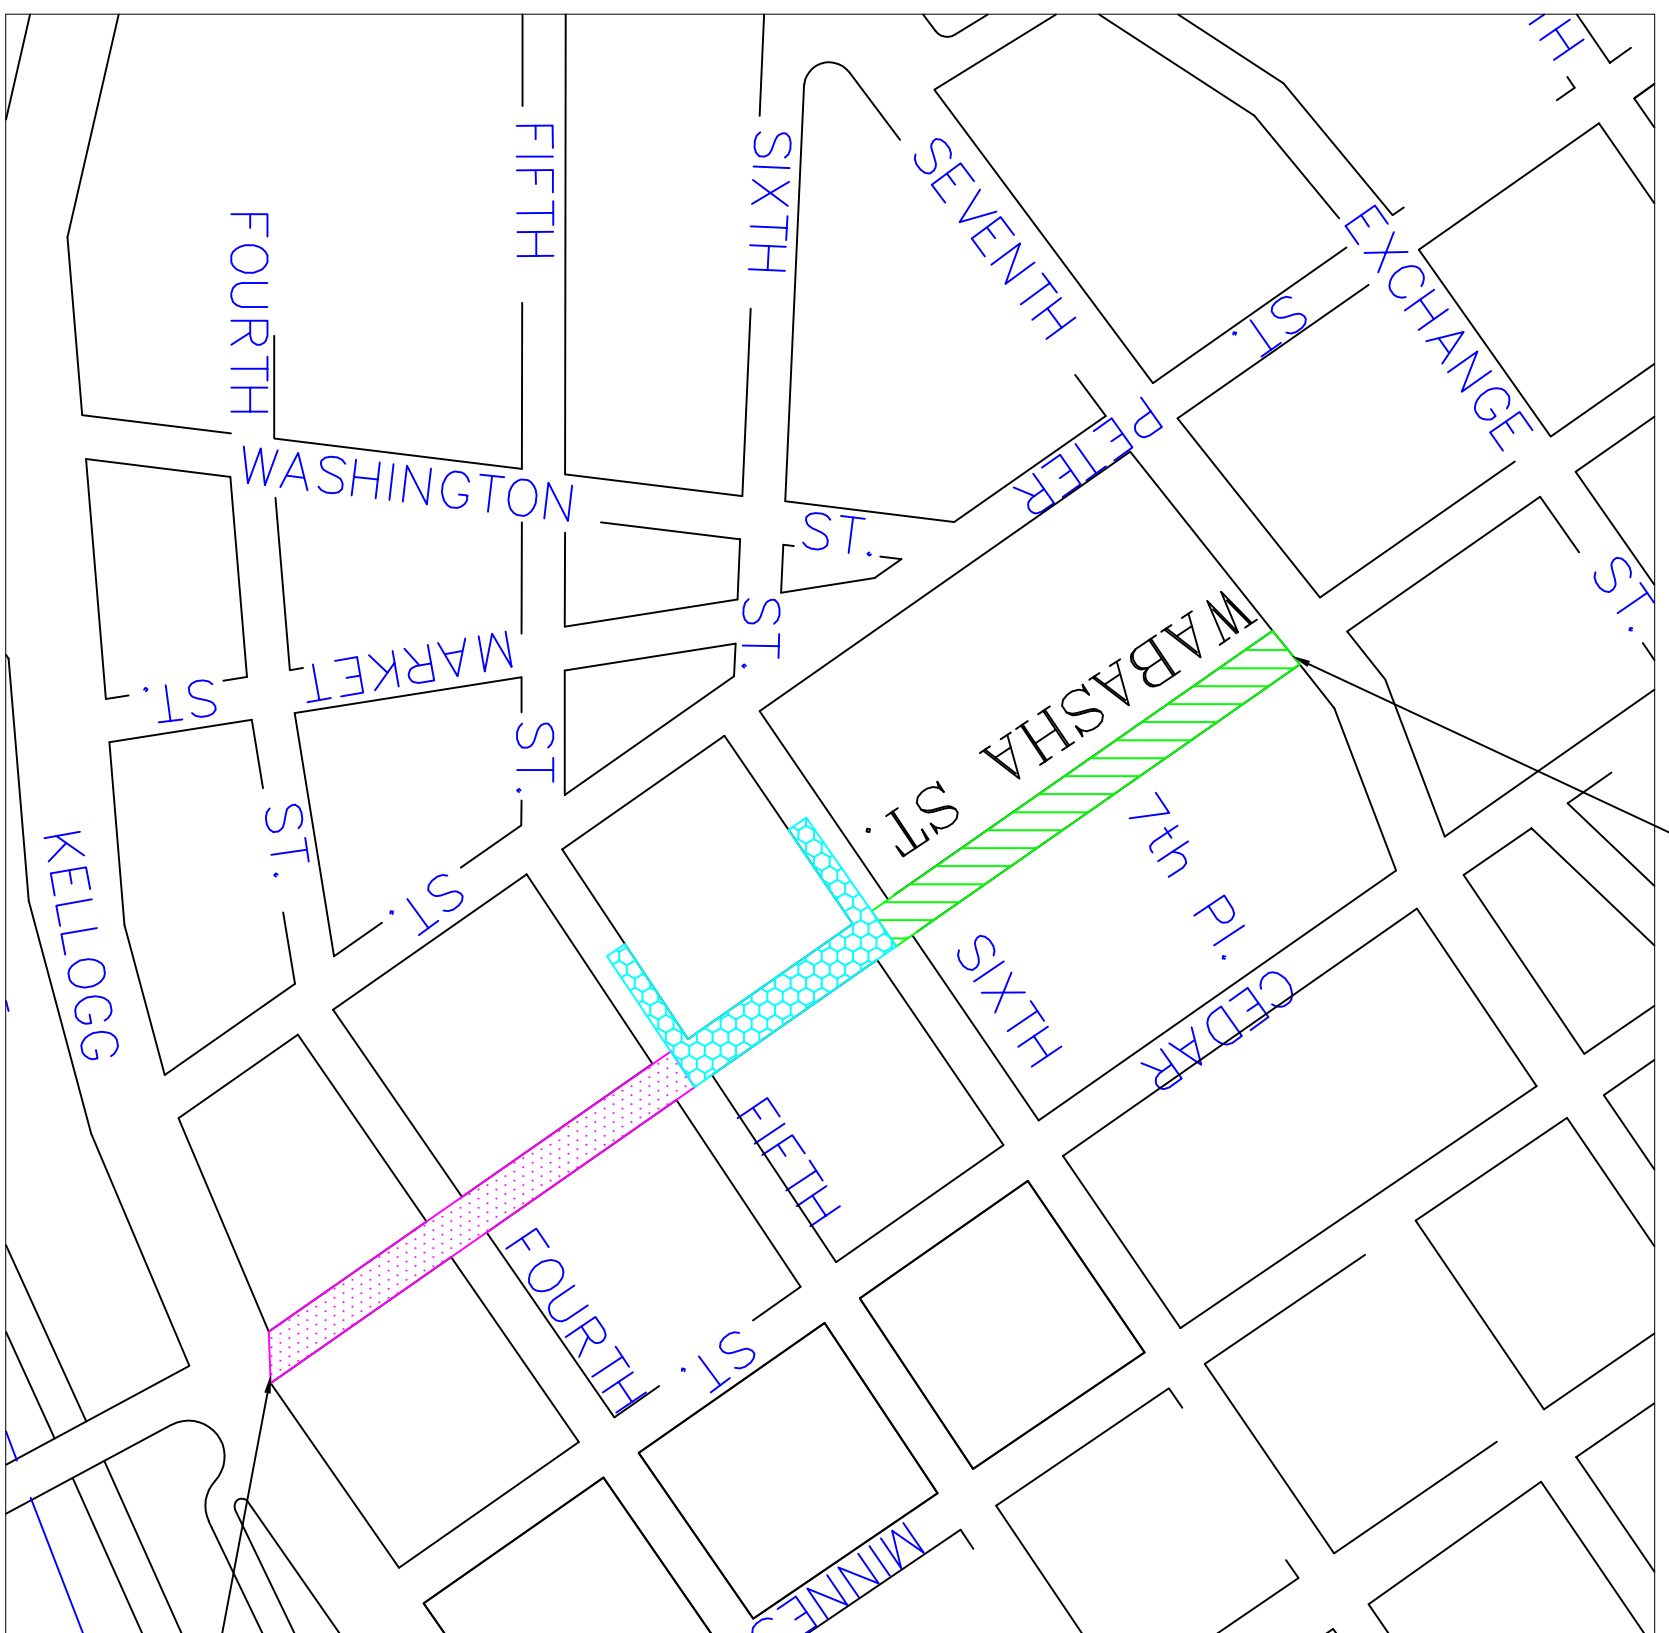

BEGIN SAP 164-235-025  
STA. 1+35.39

WABASHA STREET  
STAGING PLAN

	DESIGNED	BRM	I HEREBY CERTIFY THAT THIS PLAN WAS PREPARED BY ME OR UNDER MY DIRECT SUPERVISION AND THAT I AM A DULY LICENSED PROFESSIONAL ENGINEER UNDER THE LAWS OF THE STATE OF MINNESOTA
	DRAWN	CBH	
APPROVED	BRM	Signature:	Date: 3/24/2022 Lic. No. 43099

PREPARED BY STREET ENGINEERING DIVISION FOR THE CITY OF ST. PAUL, DEPARTMENT OF PUBLIC WORKS  
**WABASHA STREET**

PROJECT:	21-P-1455	STATE AID PROJECT NUMBER:	164-235-025
DRAWER:	12	CAD NAME:	PROJECTS/CURRENT/WABASHA/PLANSHEETS
DWG. NO.	1626	DATE:	3/24/2022
		SHEET NO.	5 OF 43 SHEETS

