
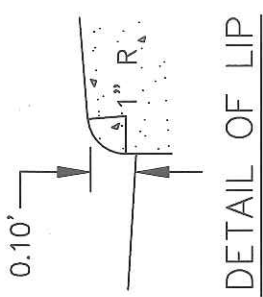


I hereby certify that this plan, specification or report was prepared by me or under my direct supervision and that I am a duly Licensed Professional Engineer under the laws of the State of Minnesota

Nick Letwin

Date 3-17-22 Lic. No. 45800

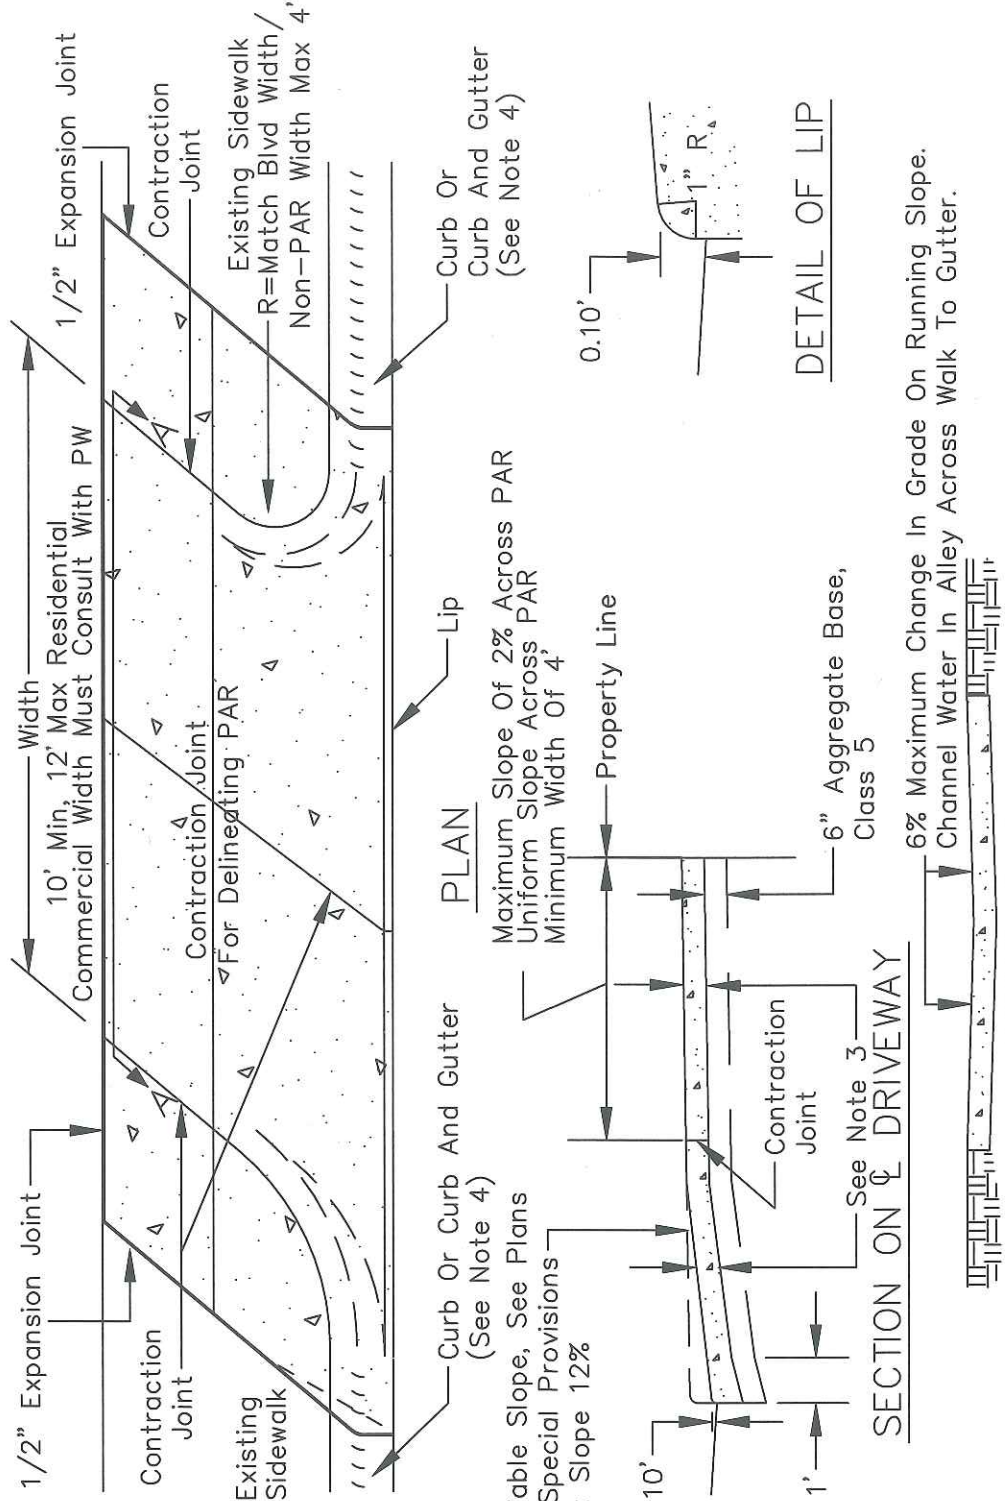

DETAIL A-A (For Alleys)

1. Panel Width Shall Not Exceed 10' Without A Contraction Joint.
2. Driveway To Be One Course Concrete Pavement, Mix No. 3F52.
3. 6" Thick For Residential, 8" Thick For Commercial Drive And Alleys.
4. Gutter To Be Paved Integral With Driveway Pavement, Where Curb And Gutter Is Used. (Int. Curb Plate 1300D)
5. Installer Must Stamp Name & Date.
6. Match Existing Blvd. Consult With PW.

APPROVED 3 19 2022
Todd A. Kurtz
 CITY ENGINEER

CITY OF ST. PAUL
 DEPARTMENT OF PUBLIC WORKS
 CONCRETE DRIVEWAY
 TYPE 1

Date of Revision
 MARCH 2022

Standard Plate No.
 1211