


I hereby certify that this plan, specification or report was prepared by me or under my direct supervision and that I am a duly Licensed Professional Engineer under the laws of the State of Minnesota.

Nick Peter

Date 3-17-22 Lic. No. 45800

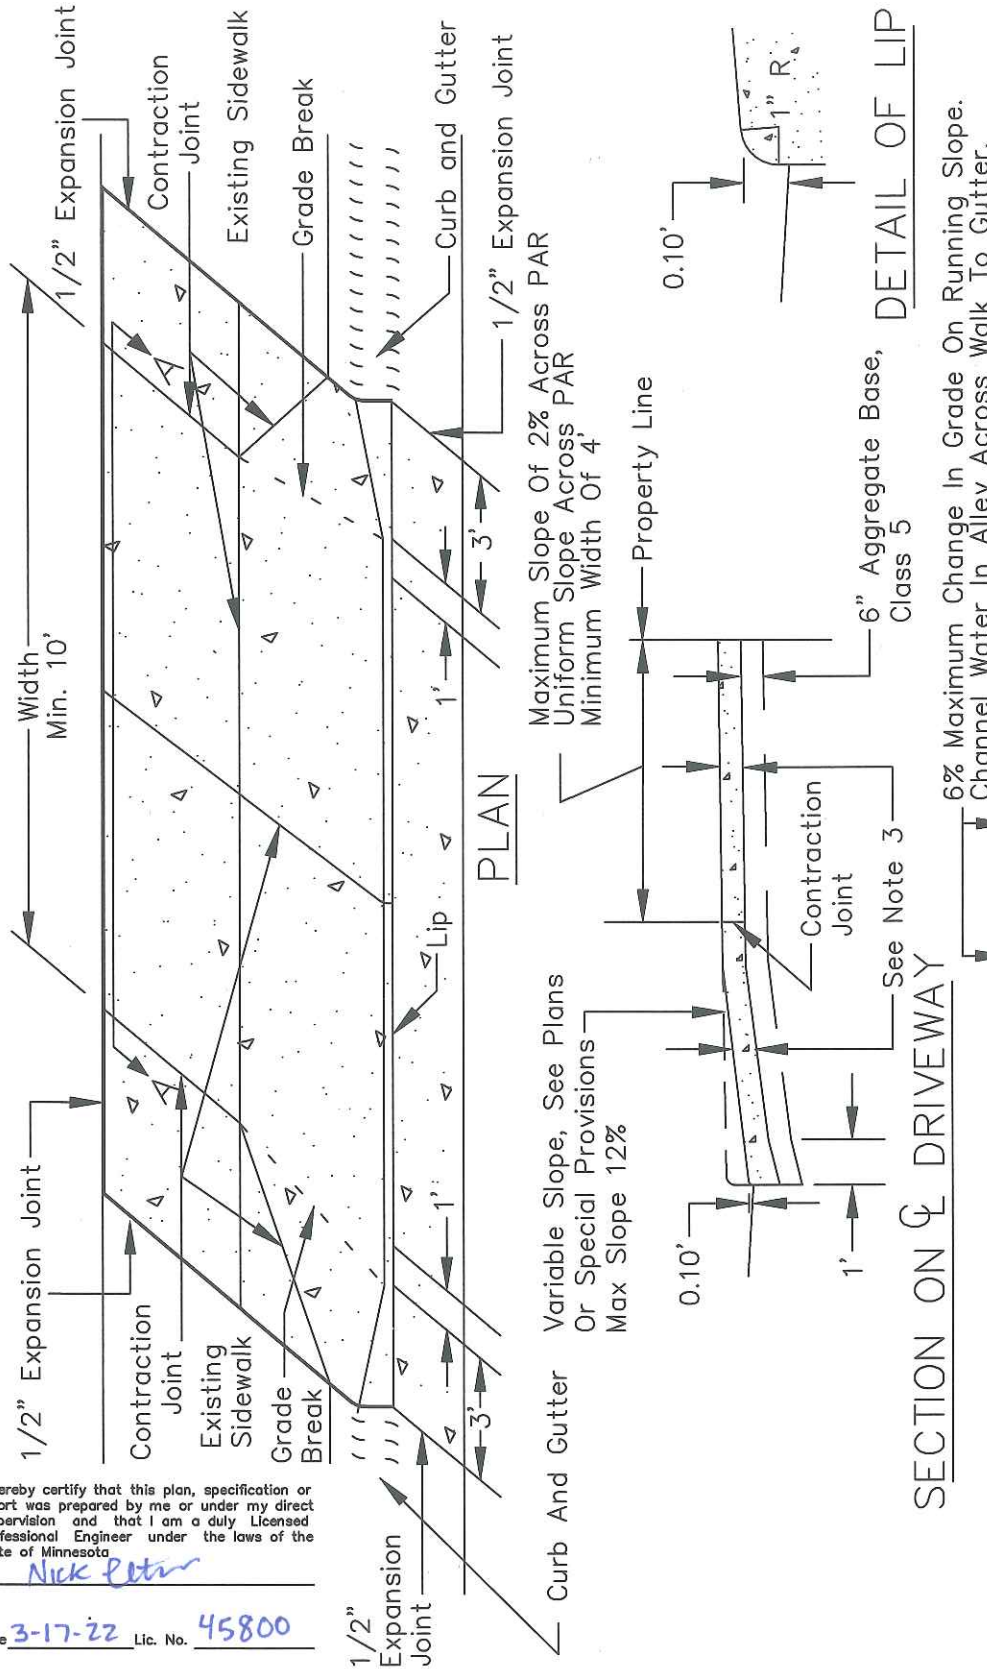

PLAN

SECTION ON & DRIVEWAY

DETAIL OF LIP

DETAIL A-A (For Alleys)

1. Panel Width Shall Not Exceed 10' Without A Contraction Joint.
2. Driveway To Be One Course Concrete Pavement Mix No. 3F52.
3. 6" Thick for Residential, 8" Thick for Commercial Drive And Alleys.
4. Keyway/Rebar Where Separate B Style Curb Is Installed; Rebar To Be No. 4 Bars 1' Long, 24" O.C.
5. Installer Must Stamp Name And Date.
6. Match Existing Blvd. Consult With PW For Zero Offset.

APPROVED 3 19 2022
Tarell H. Kert
 CITY ENGINEER

CITY OF ST. PAUL
 DEPARTMENT OF PUBLIC WORKS
 CONCRETE DRIVEWAY
 TYPE 2

Date of Revision
 MARCH
 2022

Standard Plate No.
 1212