


Estimated Duration:
6/19/2023 - 6/24/2023

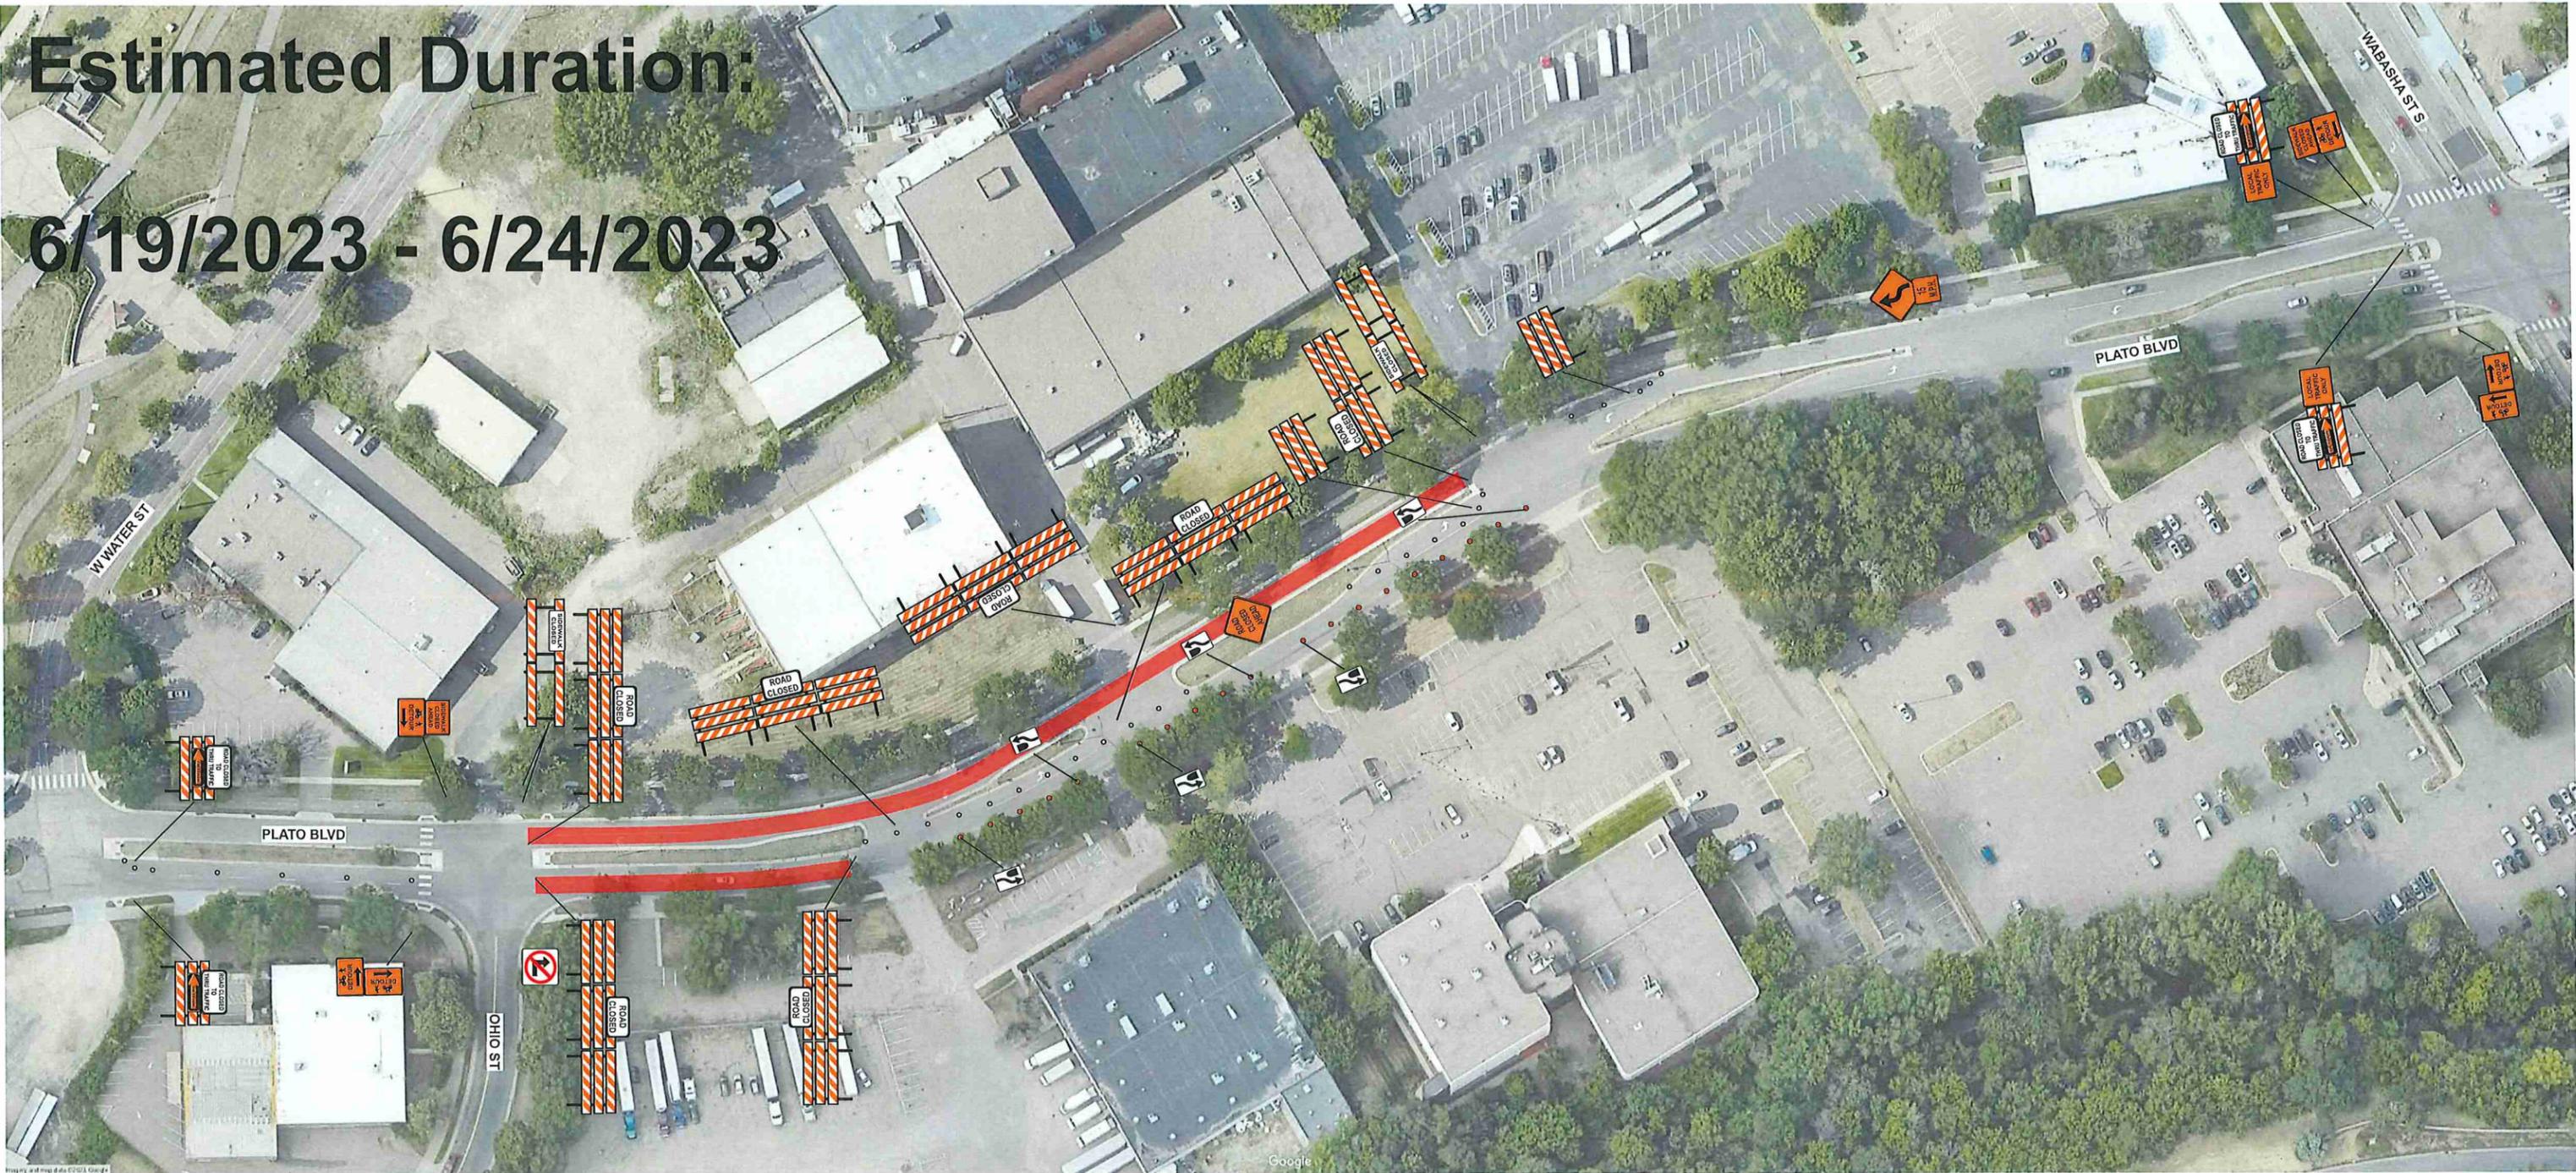

1	6/8/2023	NICK SCHUMACHER
NO	DATE	DWN CKD REVISIONS



Disclaimer - This is a proposed traffic control device layout. It has not been prepared by a Professional Engineer and must be approved and accepted by the Road Authority. Safety Signs LLC does not assume any legal liability.

MINGER CONSTRUCTION
 WATER ST SANITARY - PHASE 1C



PLATO BLVD & WABASHA ST - ST. PAUL
 SHEET NO. 2 OF 2 SHEETS