


MARKER DETAIL

HEIGHT, MATERIAL, COLOR AND ANCHORING METHOD OF MARKER MAY BE ADJUSTED BY SPRWS INSPECTOR AS FIELD CONDITIONS REQUIRE

SEE SECTION 2220-5 FOR MORE INFORMATION ON MARKER REQUIREMENTS

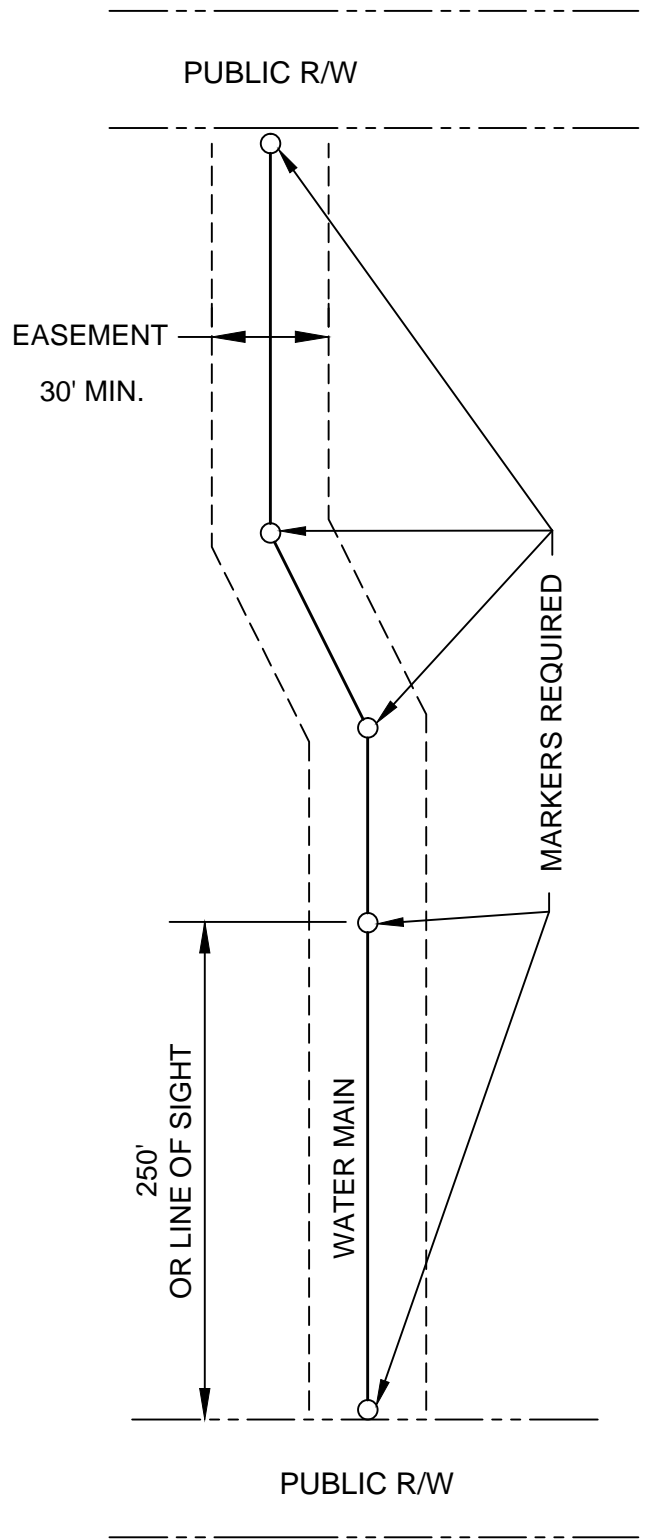

TYPICAL LOCATION

DR. *LJP* DATE. 01/13/2020

CH. *VLH*

APPROVED *DJS*

SAINT PAUL REGIONAL WATER SERVICES
CITY OF ST. PAUL, MN

STANDARD EASEMENT MARKER

STANDARD
PLATE

D-12