

1) 02/19/2024	Alayna Scott			
2) 03/15/2024	Alayna Scott			
NO	DATE	DWN	CKD	REVISIONS




Disclaimer - This is a proposed traffic control device layout. It has not been prepared by a Professional Engineer and must be approved and accepted by the Road Authority. Safety Signs LLC does not assume any legal liability.

Minger Construction
W Water St Closure



St. Paul, MN
SHEET NO. 1 OF 2 SHEETS

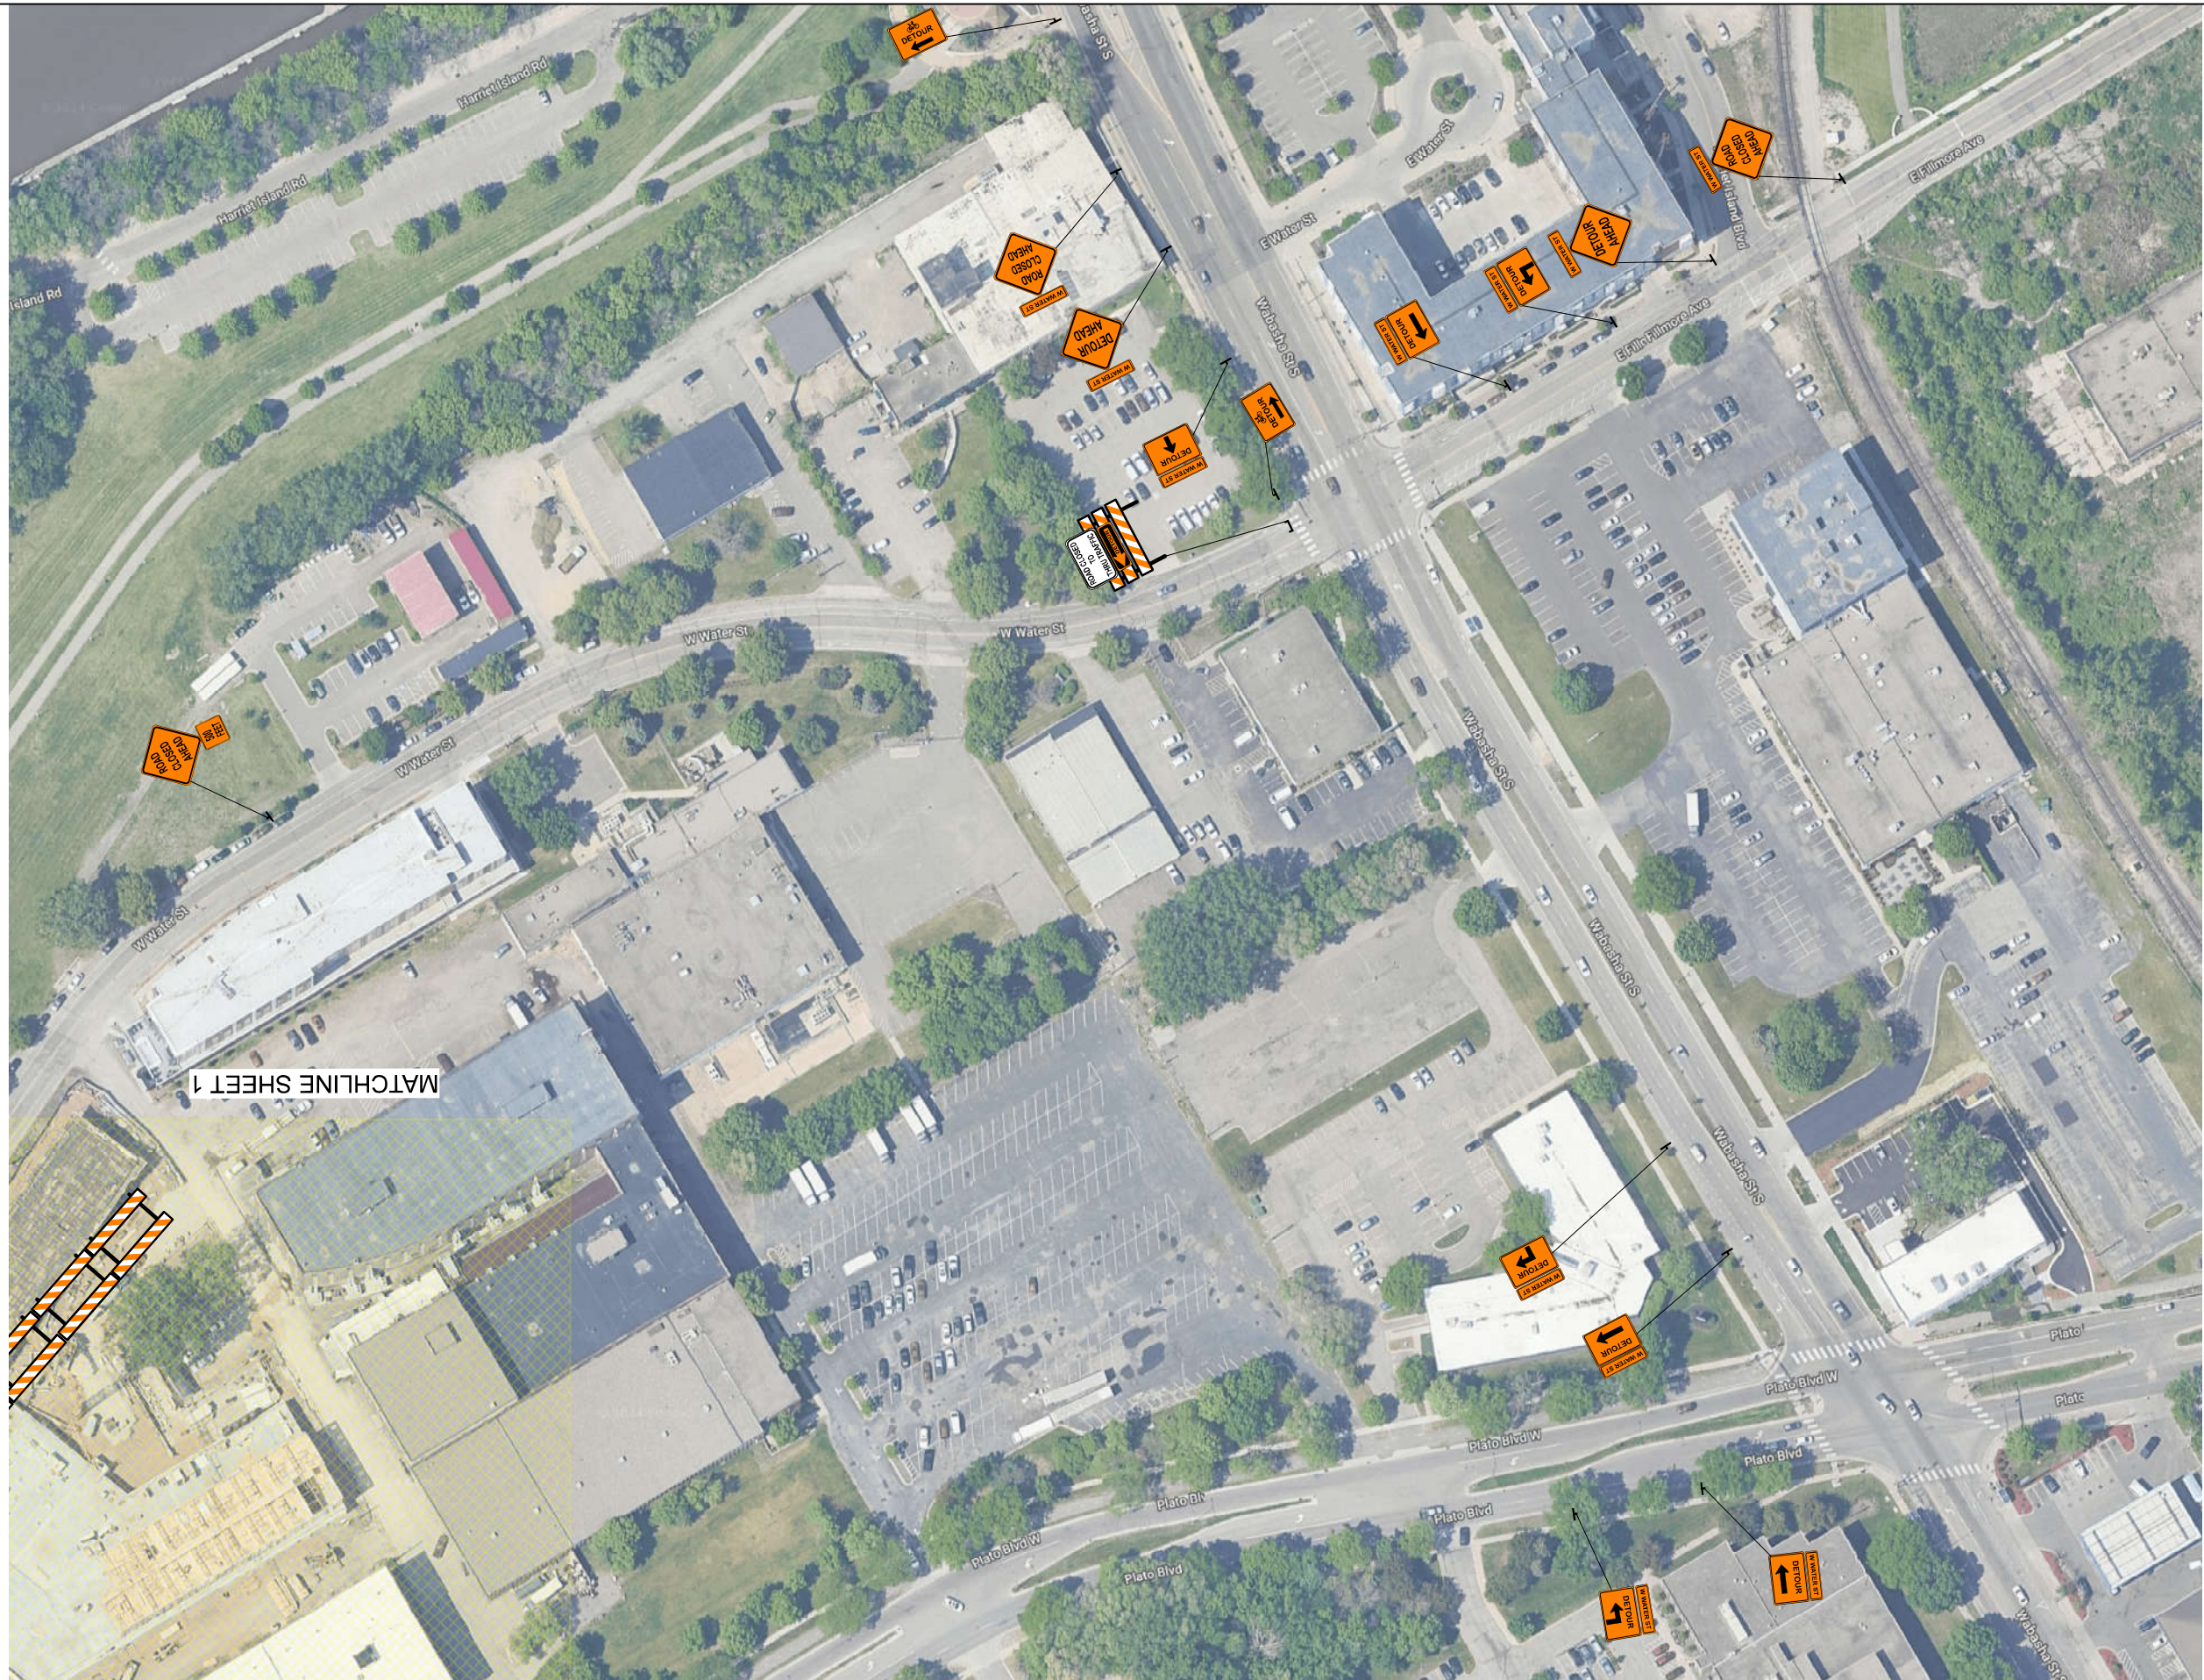

1) 02/19/2024	Alayna Scott			
2) 03/15/2024	Alayna Scott			
NO	DATE	DWN	CKD	REVISIONS



Disclaimer - This is a proposed traffic control device layout. It has not been prepared by a Professional Engineer and must be approved and accepted by the Road Authority. Safety Signs LLC does not assume any legal liability.

Minger Construction
W Water St Closure



St. Paul, MN
SHEET NO. 2 OF 2 SHEETS