
Osborn Plaza - Site Plan

ALLIANCE BANK SKYWAY ENTRY

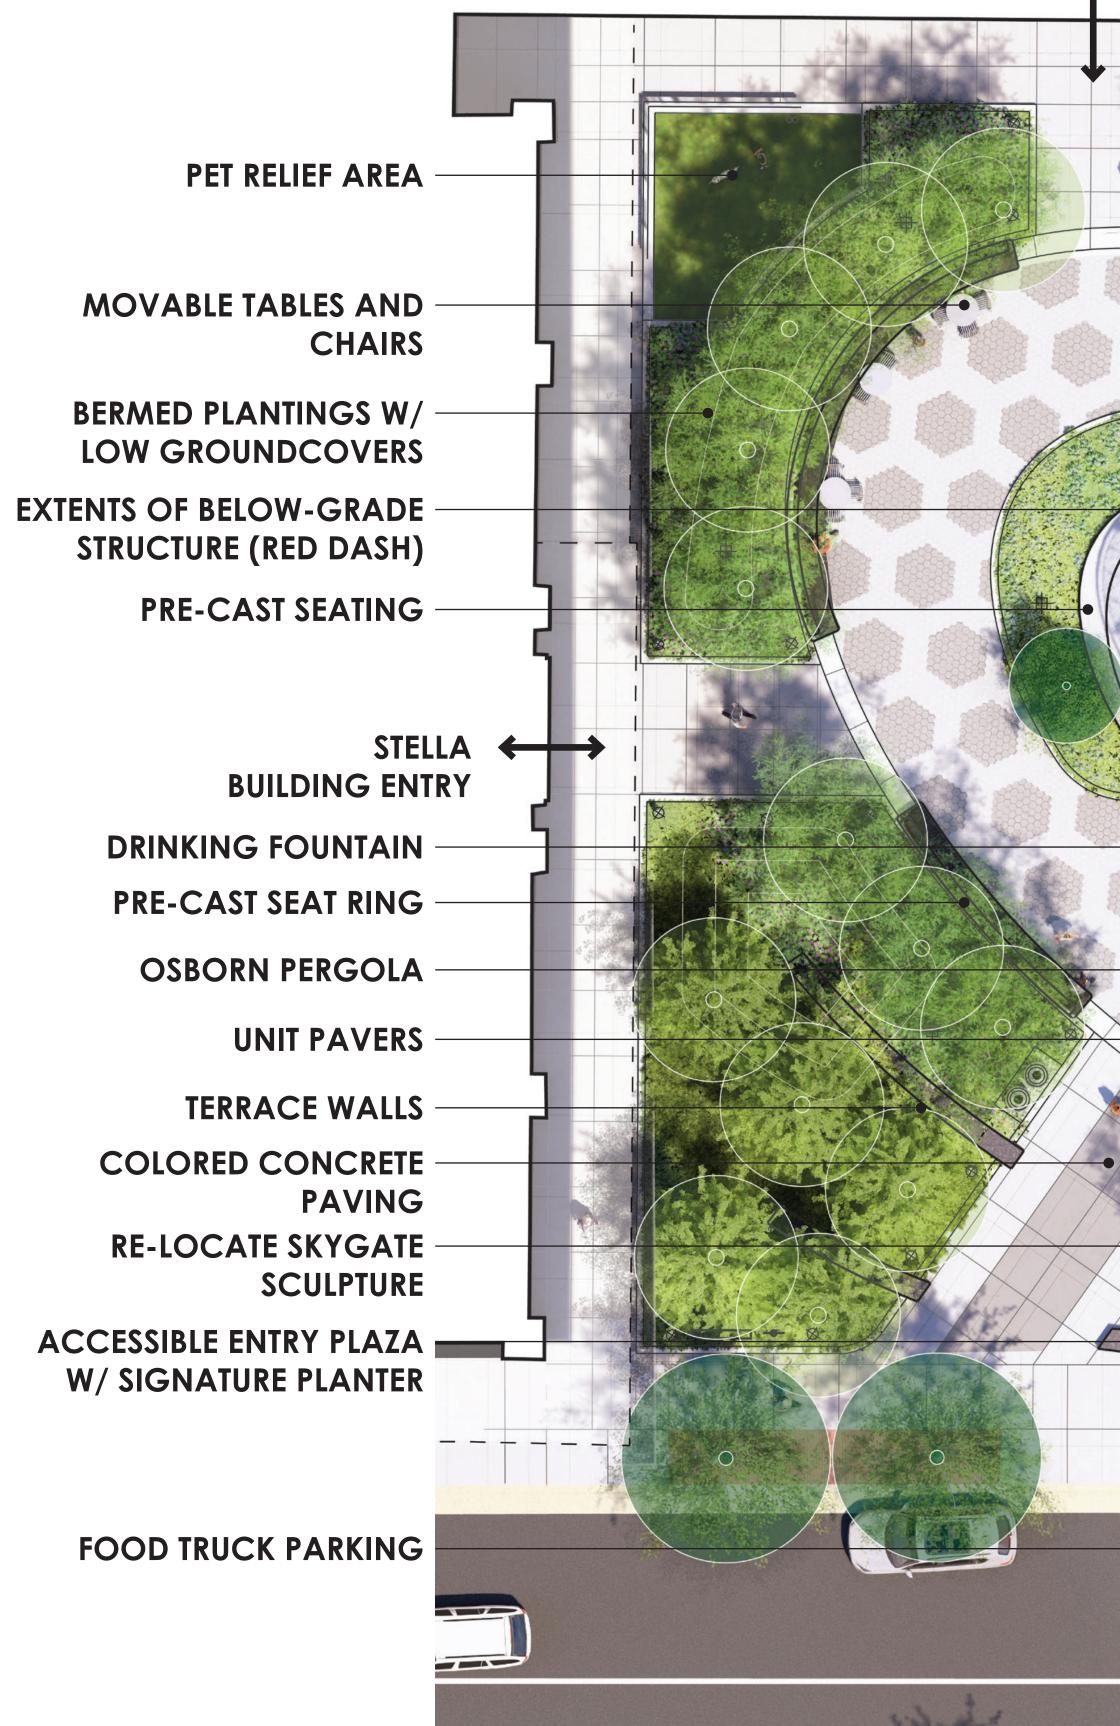

OSBORN370 BUILDING WABASHA ST N







