



SAINT PAUL

MINNESOTA



**OVERALL SITE PLAN** 

- (3) ADA Accessible Route, with Integrated Staircases
- (4) Relocated Park Sign
- 5 Relocated Gaga Ball Pit
- 6 Playground Enhancements including New Equipment, Poured In Place Access, Sand Box, and Engineered Wood Fiber
- (7) Seating Including Benches and Picnic Tables

- (10) Two Half-Court Basketball Courts
- (11) ADA Accessible Route from Sargent Avenue
- (12) Accessible Route to Softball Baseball Field #2
- (13) Softball/Baseball Field #1 (200' Outfield Fence Distance)
- (14) Softball/Baseball Field #2 (160' Outfield Fence Distance)
- (15) Southeast Entry Plaza (Retain Existing Trees If Possible)

# DRAFT 6/6/2025

- (18) Approximate Hockey Rink Dasher Board Locations
- (19) Irrigated Lawn Ball Fields
- 20 Planted Slope & Rain Garden
- (21) Proposed Underground Stormwater Storage
- (22) Existing Driveway, Vehicular, and Pedestrian Access



**BOLTON** & MENK









GROVELAND RECREATION CENTER BALLFIELD AREA IMPROVEMENTS

### DRAFT 6/6/2025

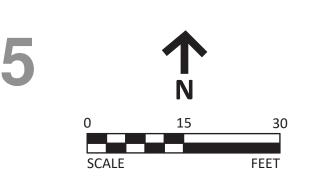



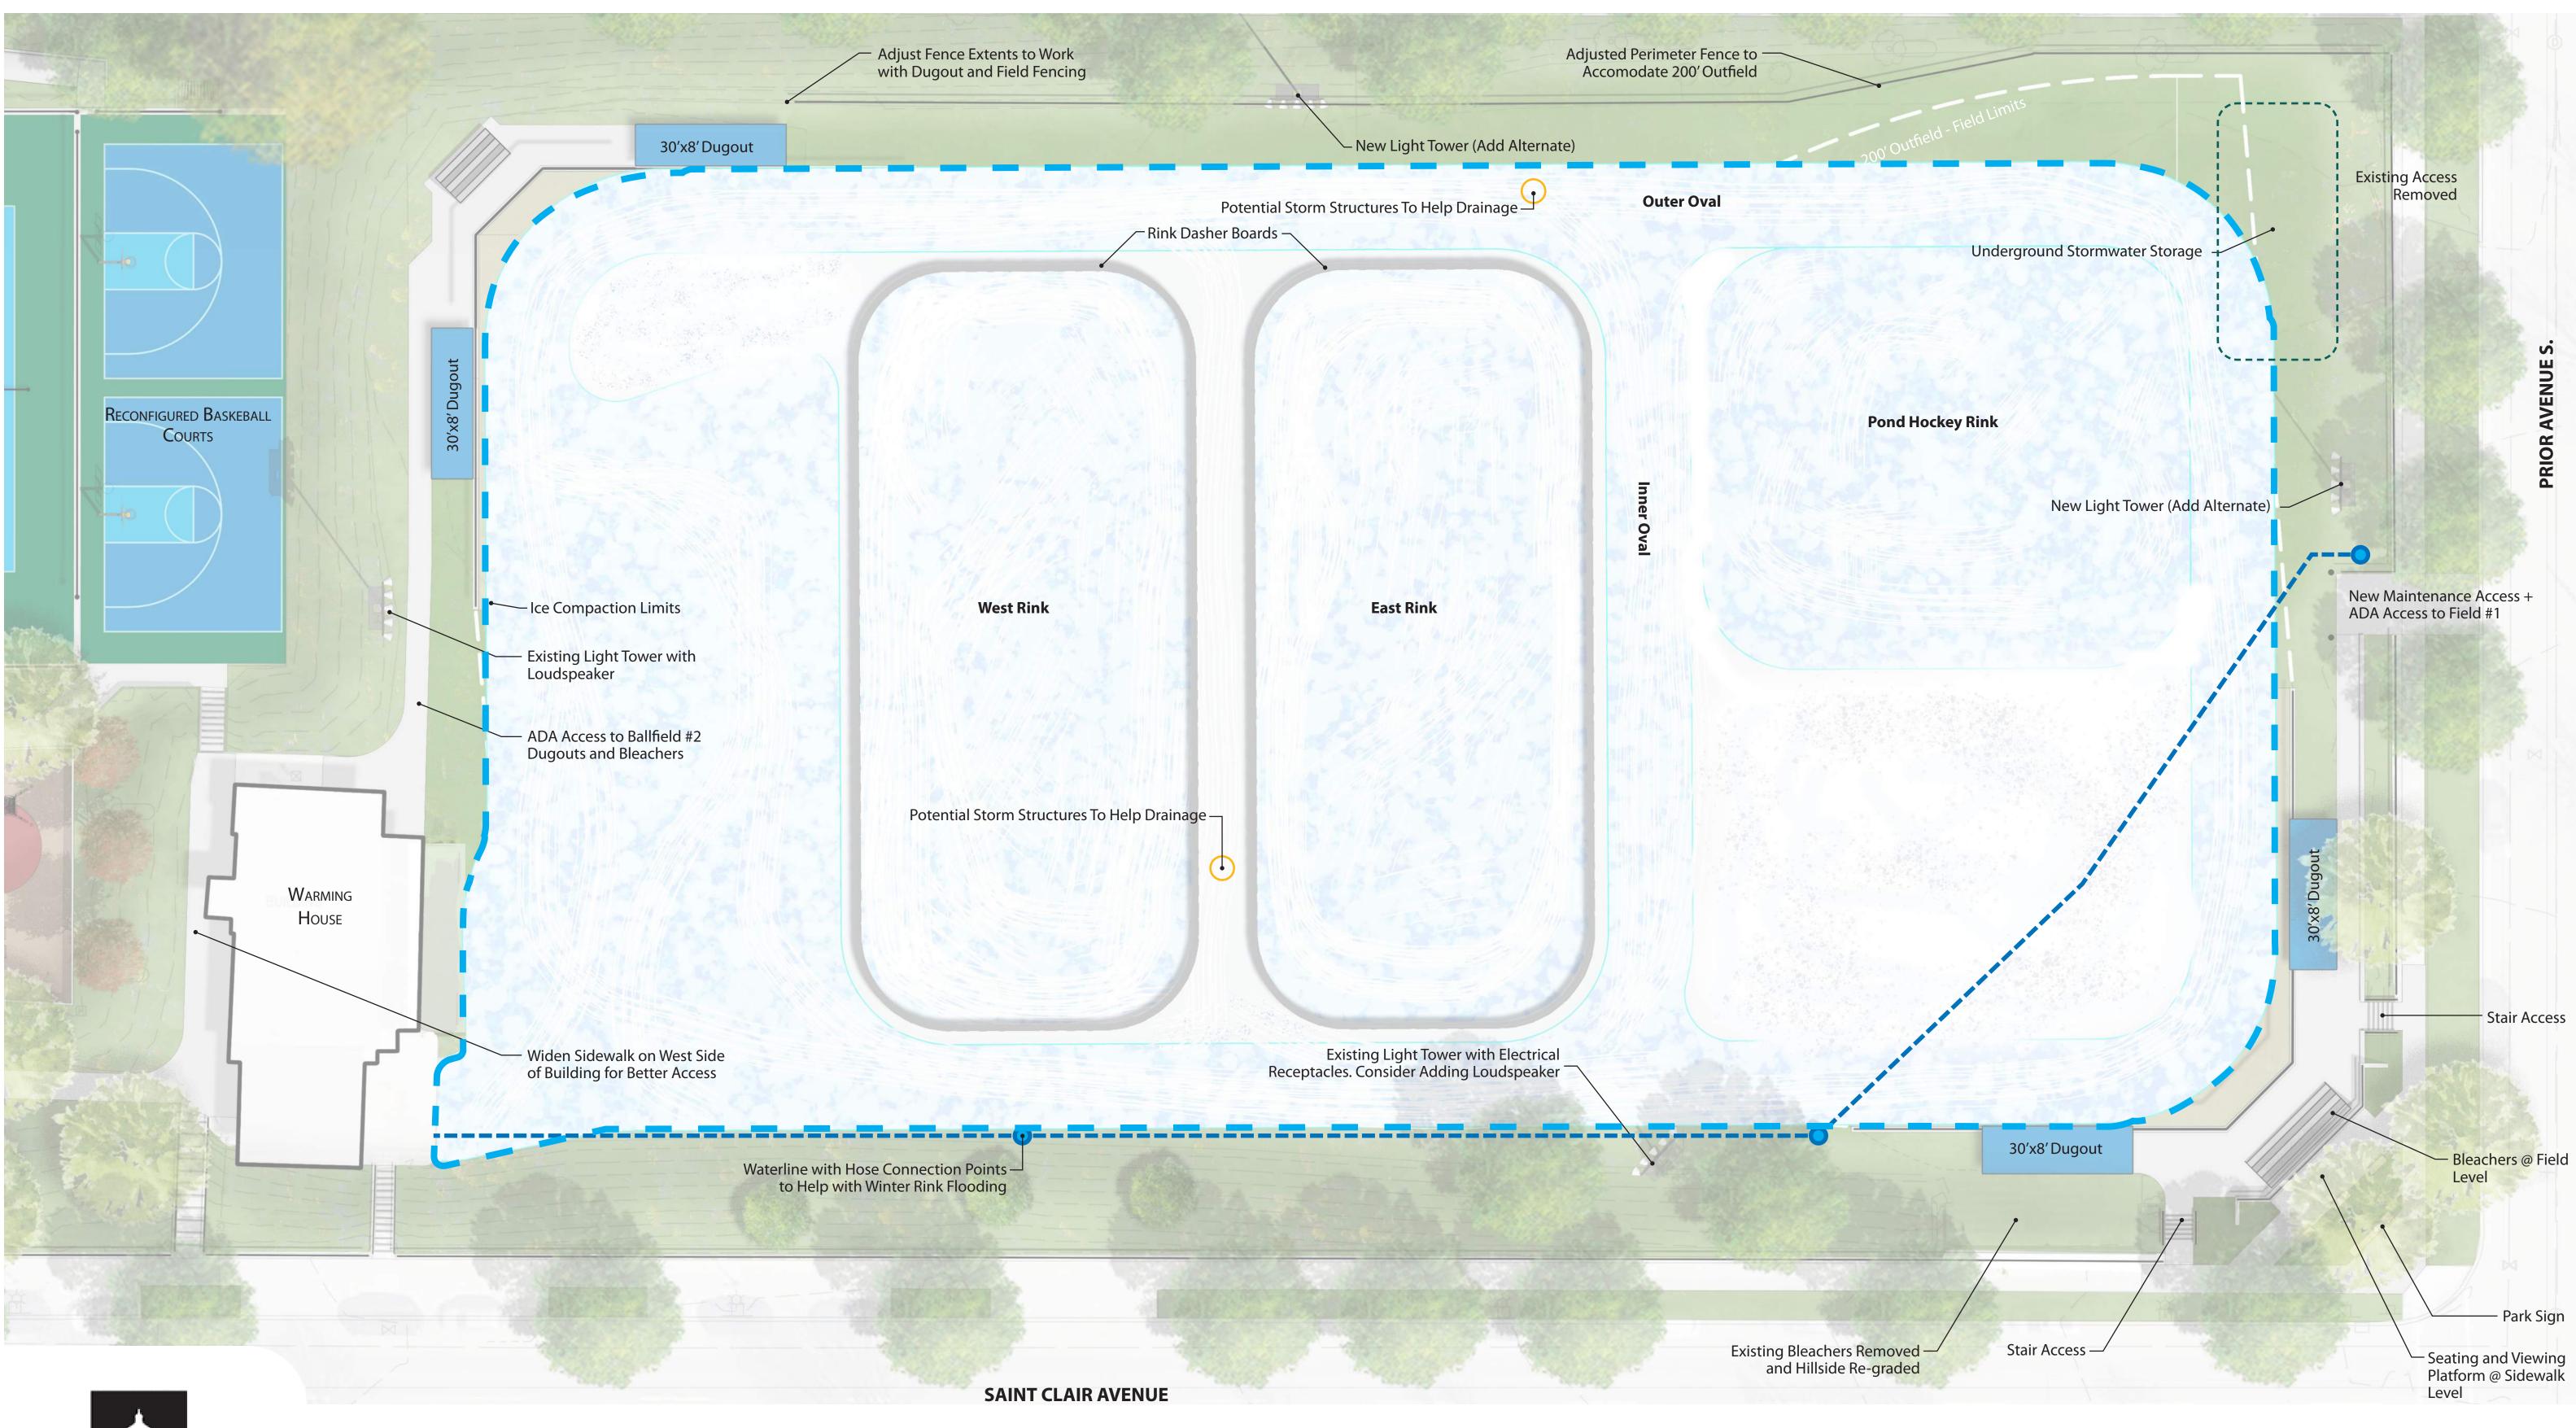





MINNESOTA



## **DRAFT 6/6/2025**

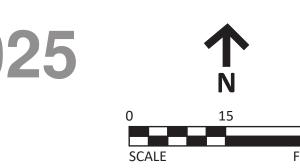



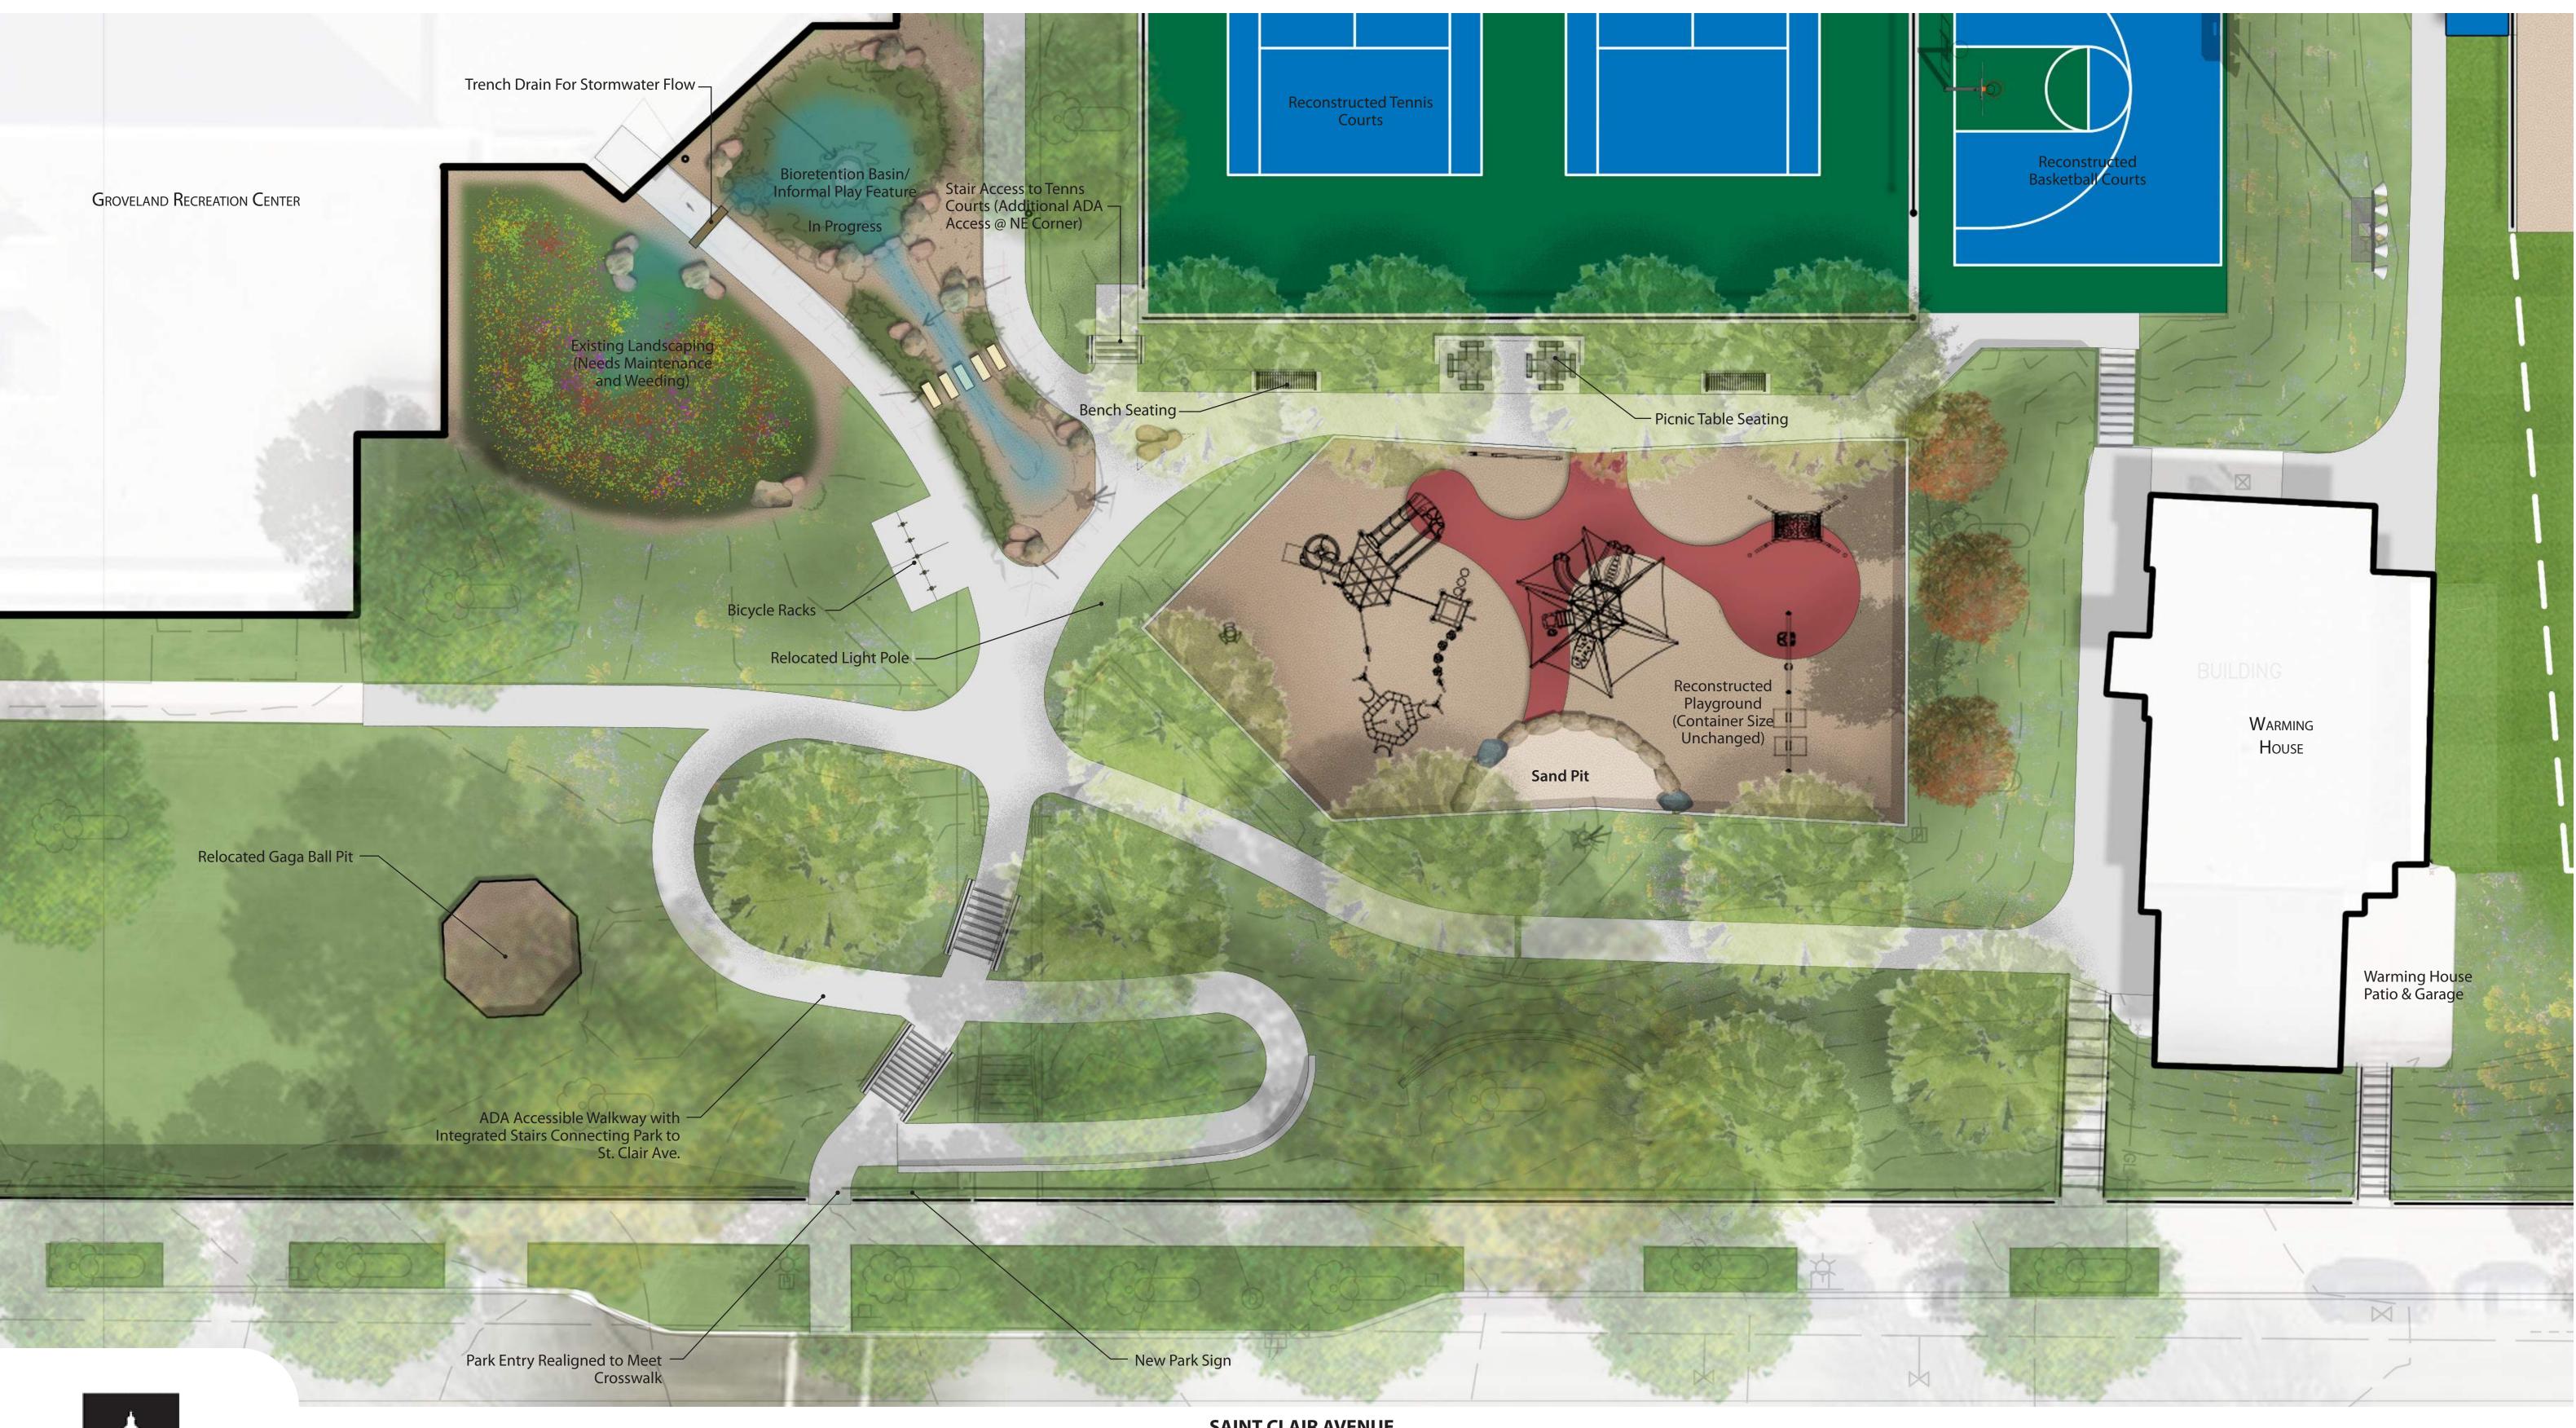



MINNESOTA



SAINT CLAIR AVENUE

## **DRAFT 6/6/2025**

