


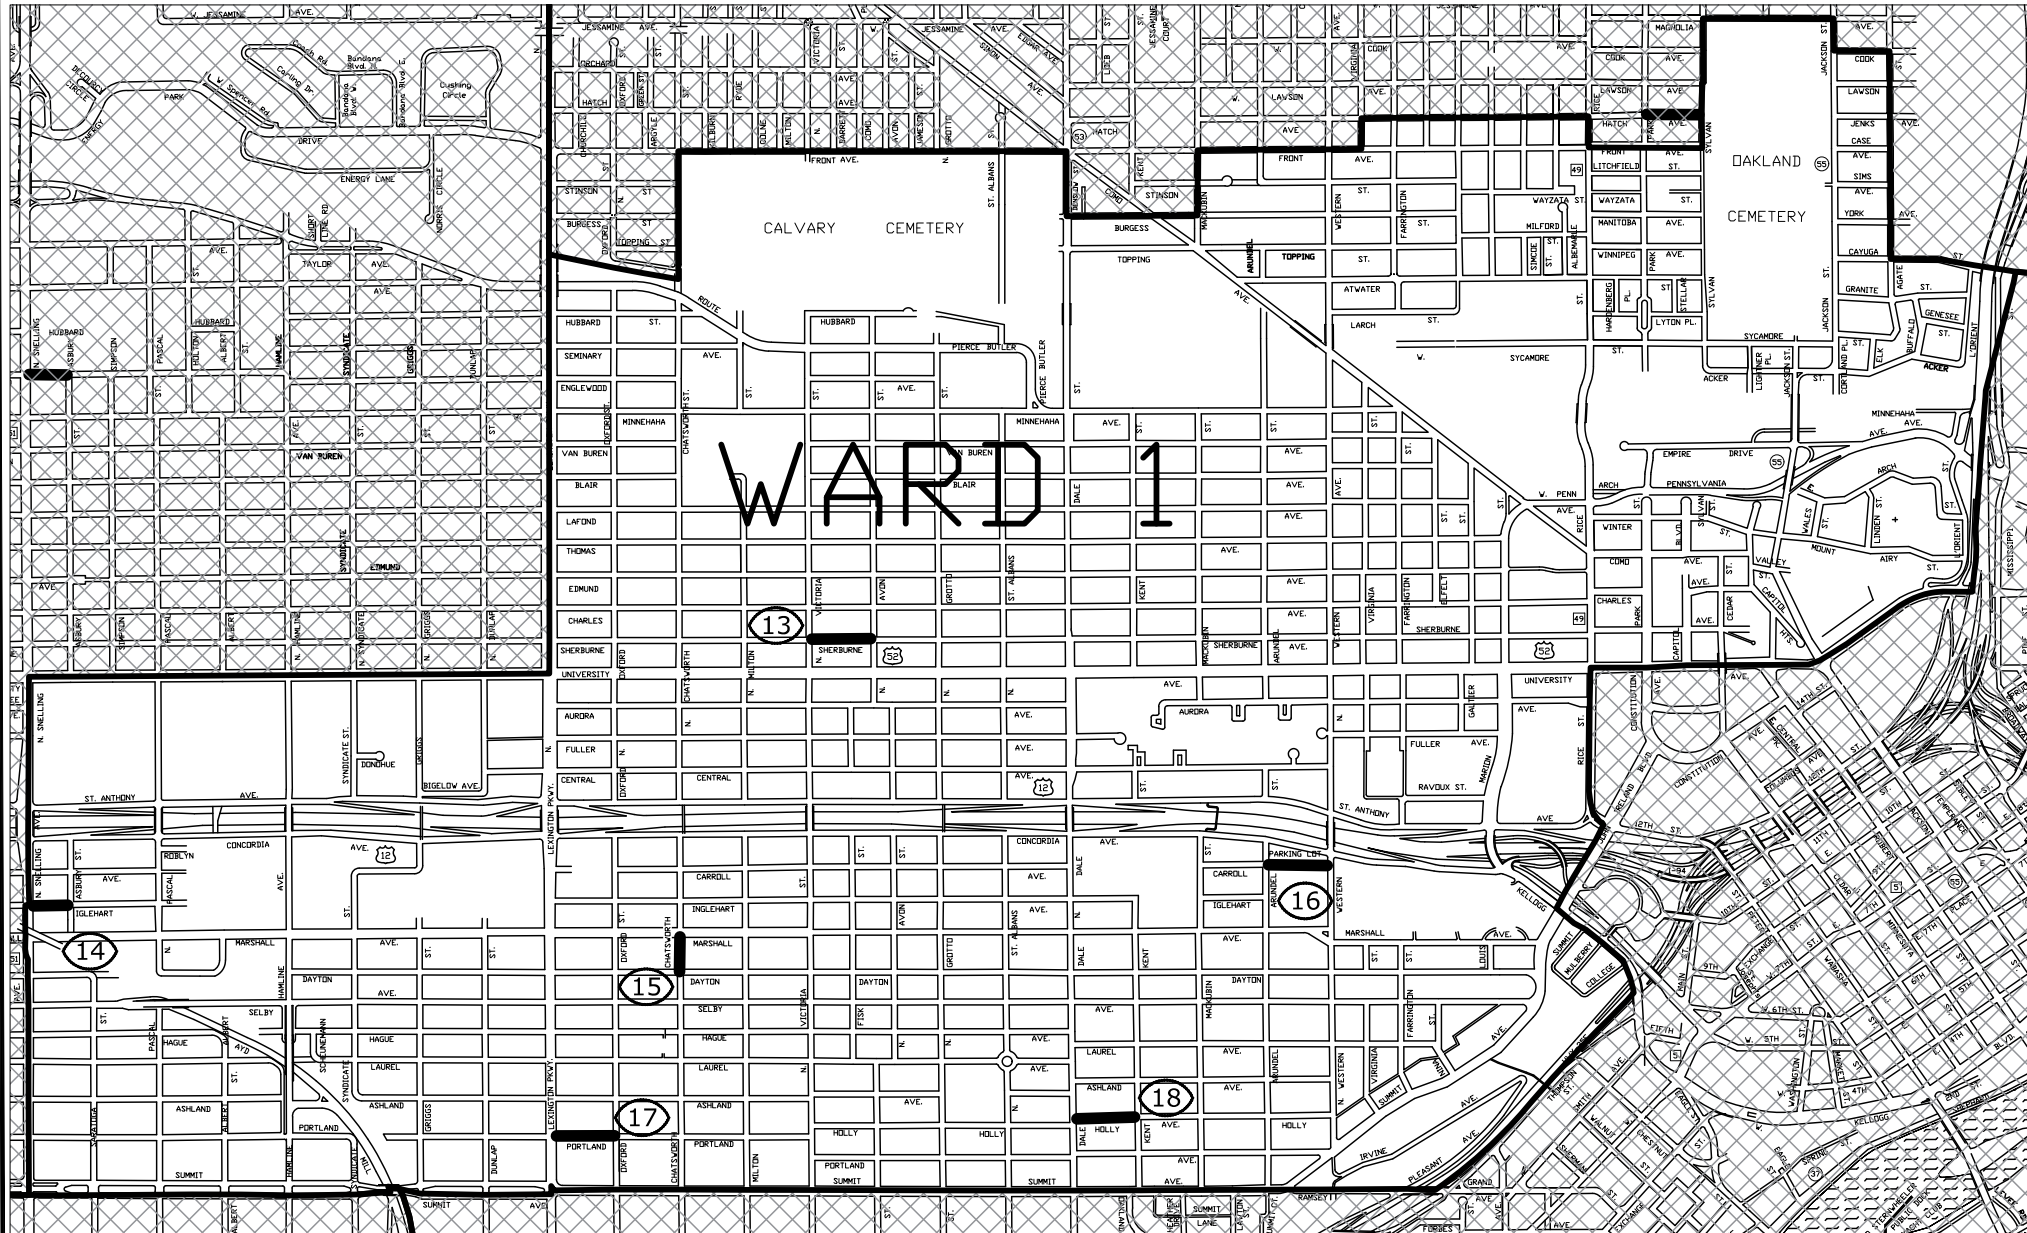

SCALE 1:1500

LEGEND



PLAN SHEET NUMBER



SEWER LINING LOCATION



WARD BOUNDARY

PLAN SHEET INDEX

- 13. SHERBURNE, Victoria to Avon
- 14. IGLEHART, Snelling to Asbury
- 15. CHATSWORTH, Marshall to Dayton
- 16. CARROLL, Arundel to Western
- 17. PORTLAND, Lexington to Oxford
- 18. HOLLY, Dale to Kent

	DRAWN	KMG	I HEREBY CERTIFY THAT THIS PLAN, SPECIFICATION OR REPORT WAS PREPARED BY ME OR UNDER MY DIRECT SUPERVISION AND THAT I AM A DULY LICENSED PROFESSIONAL ENGINEER UNDER THE LAWS OF THE STATE OF MINNESOTA Signed: <i>Aaron D. Hass</i> AARON D HASS Date: 02/28/2025 Lic. No. 26424	PREPARED BY THE SEWER DESIGN DIVISION FOR THE CITY OF ST. PAUL, DEPARTMENT OF PUBLIC WORKS 2024 CITYWIDE SEWER LINING	PROJECT: 24-S-2087	WARD 1 LINING	
	CHECKED	ASH			DRAWER: 10	CAD LOCATION: Z:\SEWERS\PROJECTS\2024\2024 CITY WIDE SEWER LINING	
	APPROVED	ADH			DWG. NO. 5534	DATE: 01/22/2025	SHEET NO. 6 OF 56 SHEETS