



SCALE 1:1500

LEGEND



PLAN SHEET NUMBER




SEWER LINING LOCATION



WARD BOUNDARY

PLAN SHEET INDEX

19. GOODHUE, Dousman to Cliff
20. BAKER, Charlton to Waseca
21. WINSLOW, Stevens to King

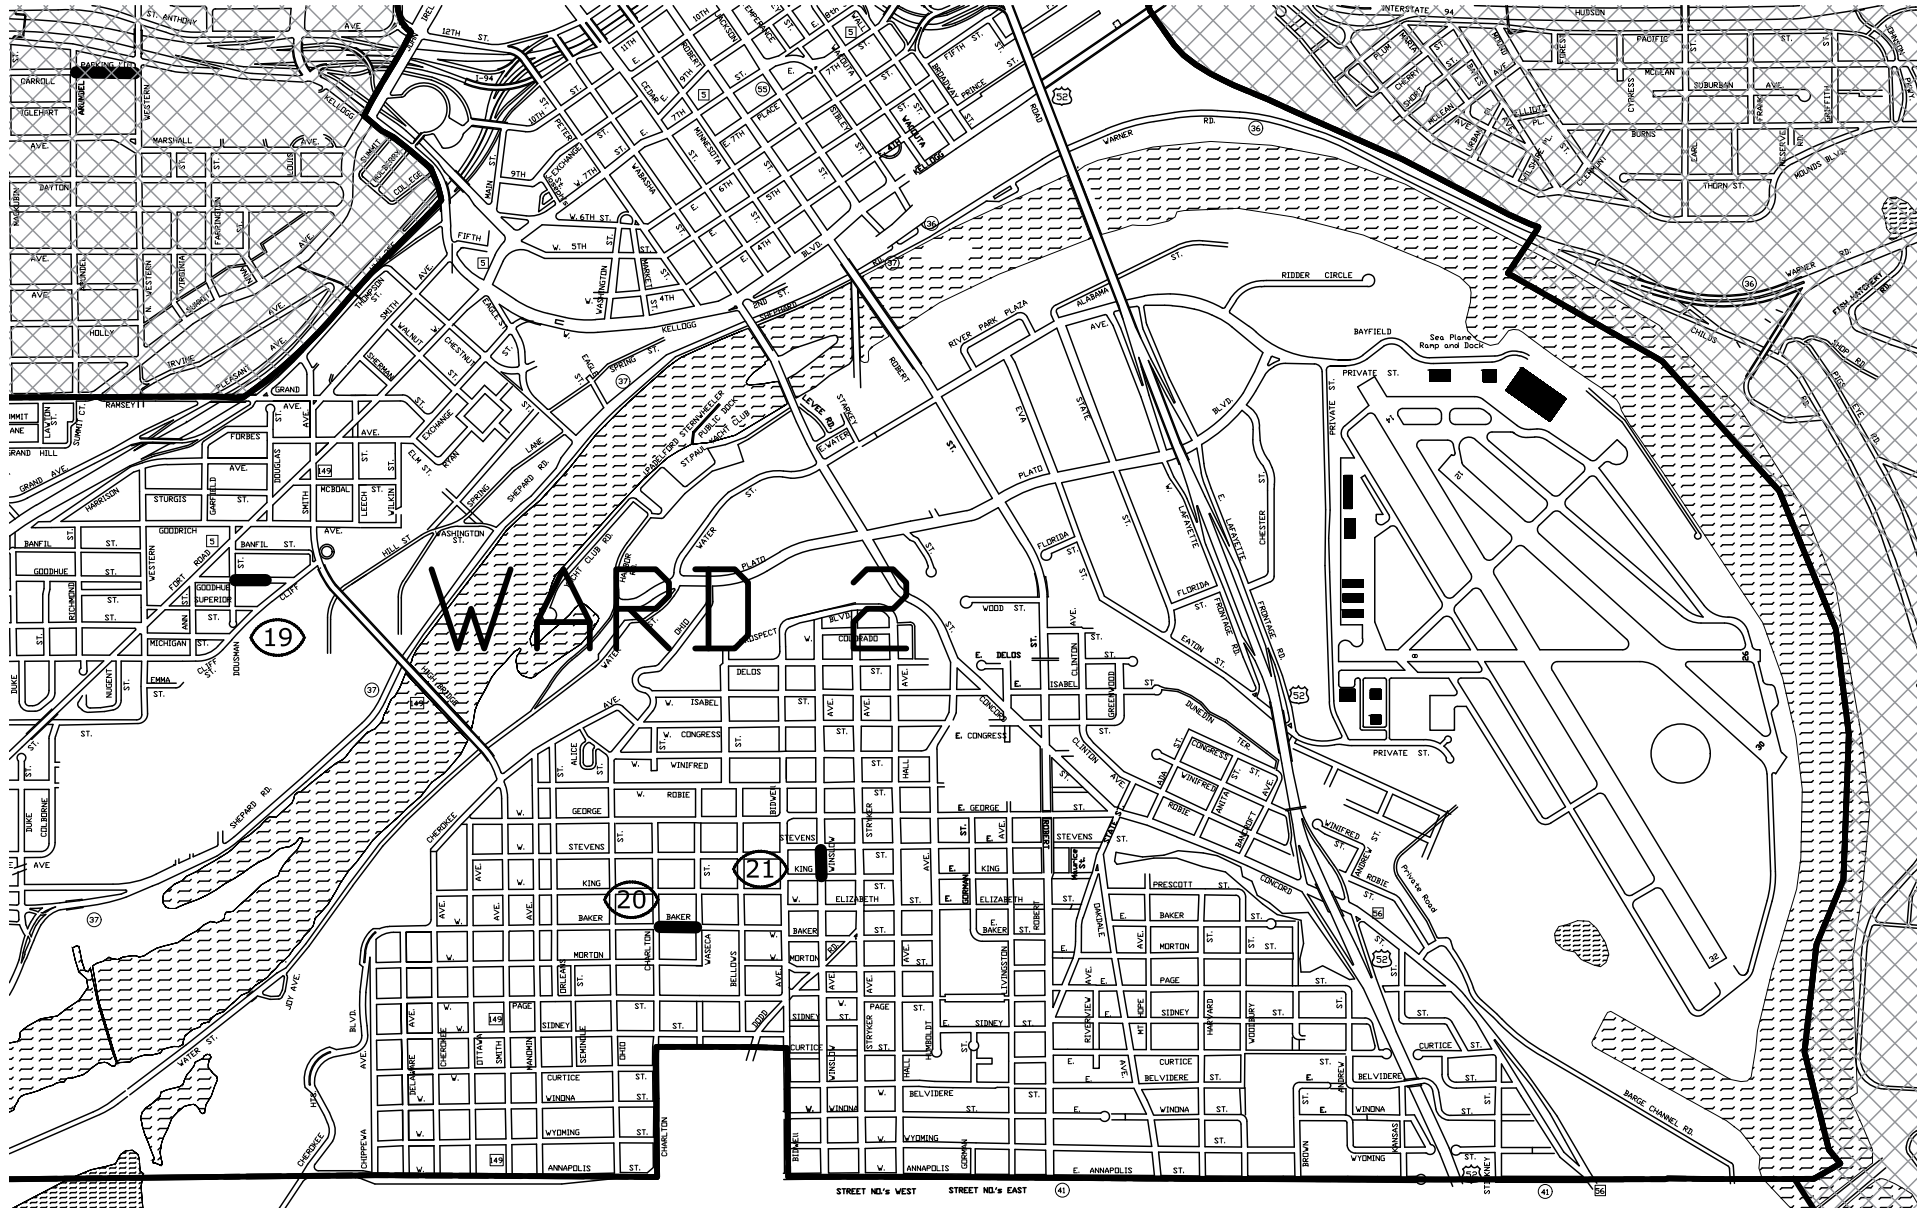

DRAWN	KMB
CHECKED	ASH
APPROVED	ADH

I HEREBY CERTIFY THAT THIS PLAN, SPECIFICATION OR REPORT WAS PREPARED BY ME OR UNDER MY DIRECT SUPERVISION AND THAT I AM A DULY LICENSED PROFESSIONAL ENGINEER UNDER THE LAWS OF THE STATE OF MINNESOTA

Signed: *Aaron D. Hass*
AARON D HASS Date: 02/28/2025 Lic. No. 26424

PREPARED BY THE SEWER DESIGN DIVISION FOR THE CITY OF ST. PAUL, DEPARTMENT OF PUBLIC WORKS

2024 CITYWIDE SEWER LINING

PROJECT: 24-S-2087
DRAWER: 10
DWG. NO. 5534

WARD 2 Lining

CAD LOCATION: Z:\SEWERS\PROJECTS\2024\2024 CITY WIDE SEWER LINING
DATE: 01/15/2025
SHEET NO. 7 OF 66 SHEETS