


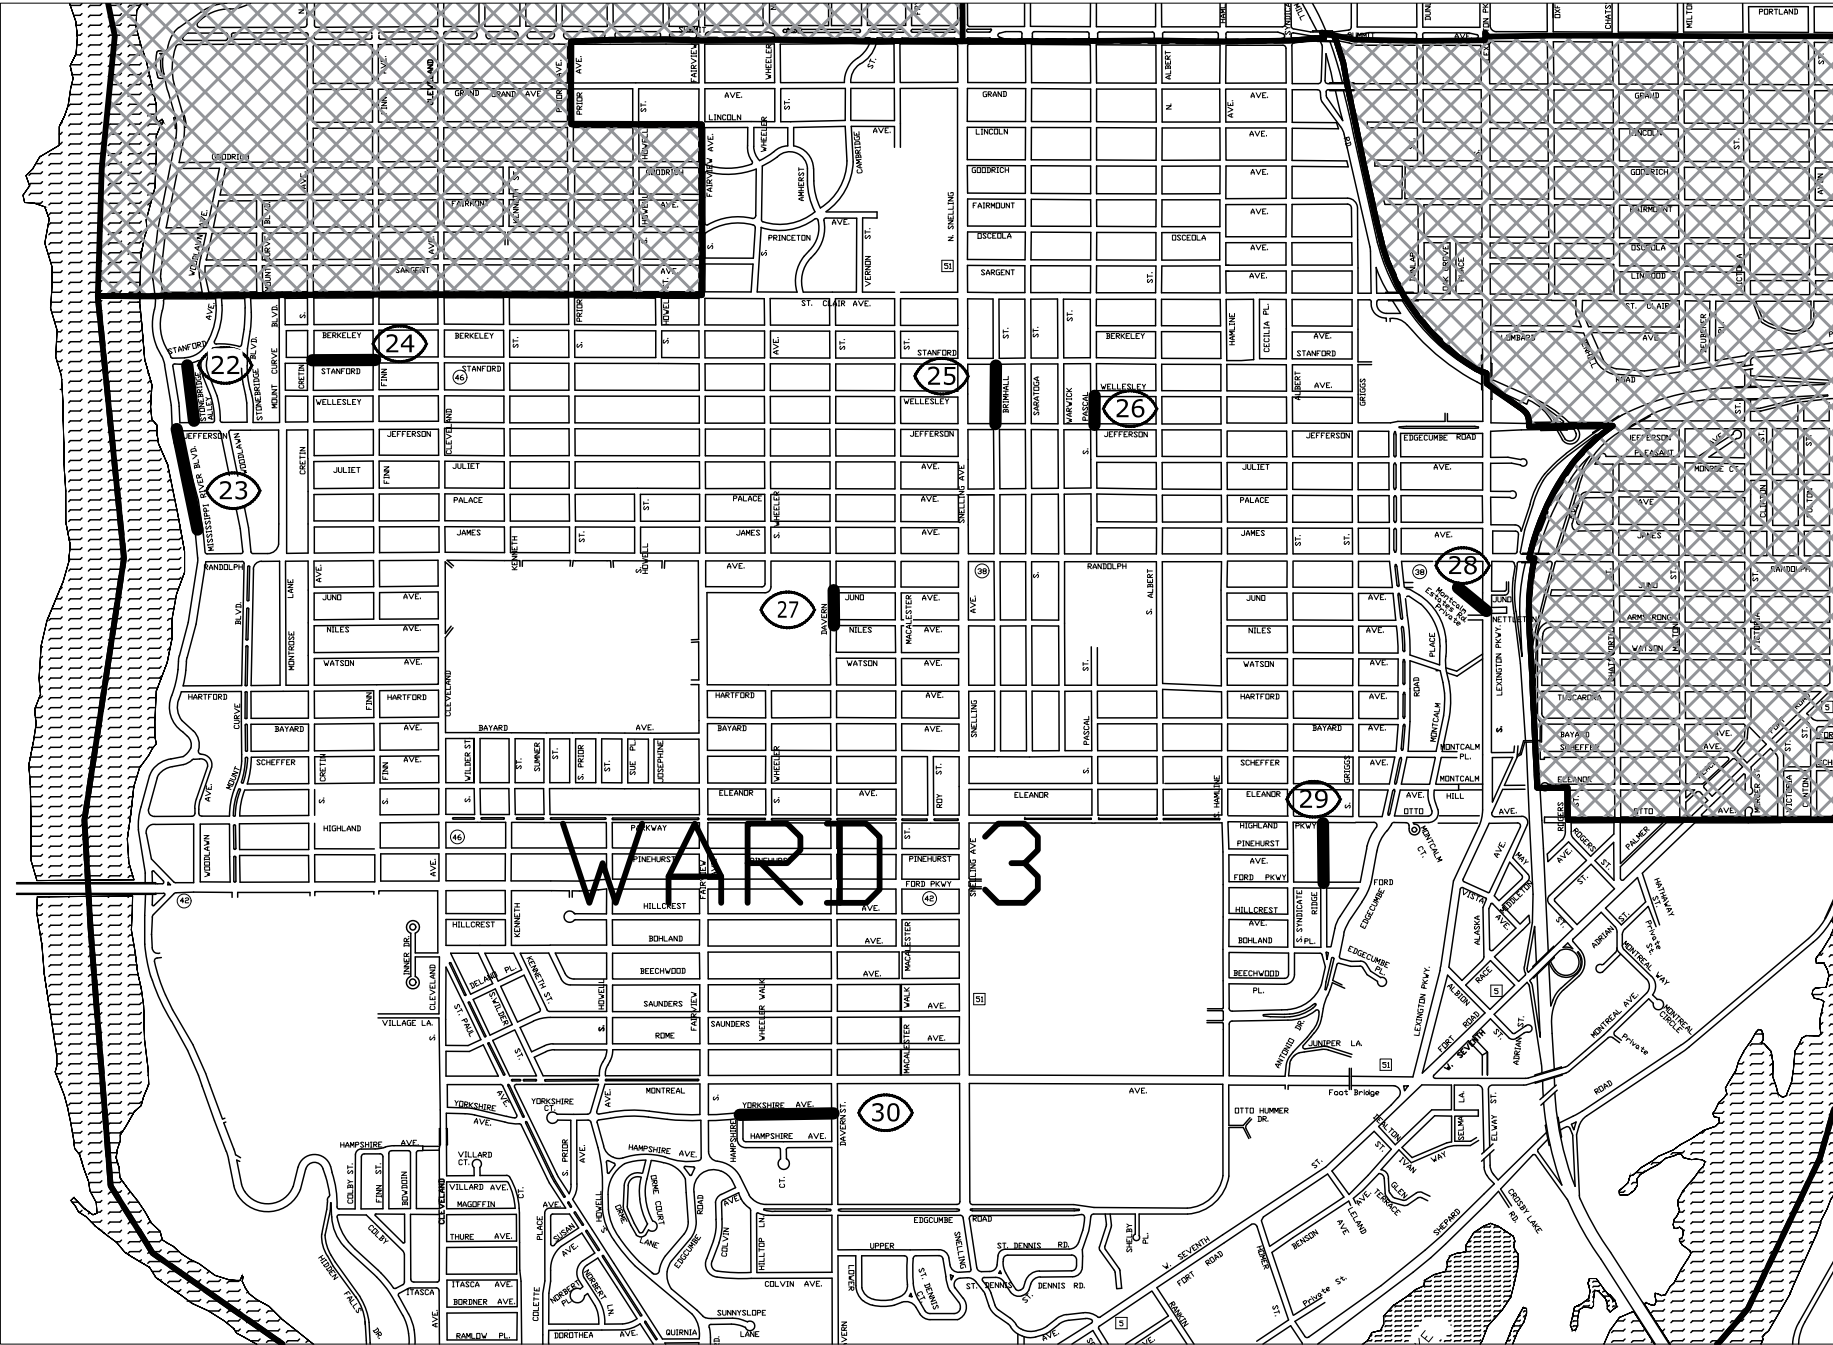

SCALE 1:1500

LEGEND

-  PLAN SHEET NUMBER
-  SEWER LINING LOCATION
-  WARD BOUNDARY

PLAN SHEET INDEX

- 22. CABLE'S STONEBRIDGE ALLEY, Stanford to Jefferson
- 23. MISSISSIPPI RIVER BLVD, Jefferson to Randolph
- 24. STANFORD, Cretin to Finn
- 25. BRIMHALL, Stanford to Jefferson
- 26. PASCAL, Wellesley to Jefferson
- 27. DAVERN, Juno to Niles
- 28. NETTLETON, Easement- Wardell Add.
- 29. RIDGE, Highland to Ford
- 30. YORKSHIRE, Hampshire to Davern



DRAWN	KMB
CHECKED	ASH
APPROVED	ADH

I HEREBY CERTIFY THAT THIS PLAN, SPECIFICATION OR REPORT WAS PREPARED BY ME OR UNDER MY DIRECT SUPERVISION AND THAT I AM A DULY LICENSED PROFESSIONAL ENGINEER UNDER THE LAWS OF THE STATE OF MINNESOTA

Signed: 
AARON D HASS Date: 02/28/2025 Lic. No. 26424

PREPARED BY THE SEWER DESIGN DIVISION FOR THE CITY OF ST. PAUL, DEPARTMENT OF PUBLIC WORKS

2024 CITYWIDE SEWER LINING

PROJECT: 24-S-2087
DRAWER: 10
DWG. NO. 5534

WARD 3 LINING

CAD LOCATION: Z:\SEWERS\PROJECTS\2024\2024 CITY WIDE SEWER LINING
DATE: 02/04/2025
SHEET NO. 8 OF 66 SHEETS