




SCALE 1:1500

LEGEND

- 00 PLAN SHEET NUMBER
- SEWER LINING LOCATION
- WARD BOUNDARY

PLAN SHEET INDEX

- 37. IVY, Galtier and Marion
- 38. GERANIUM, Abel to Jackson
- 39. HATCH, Park to Sylvan

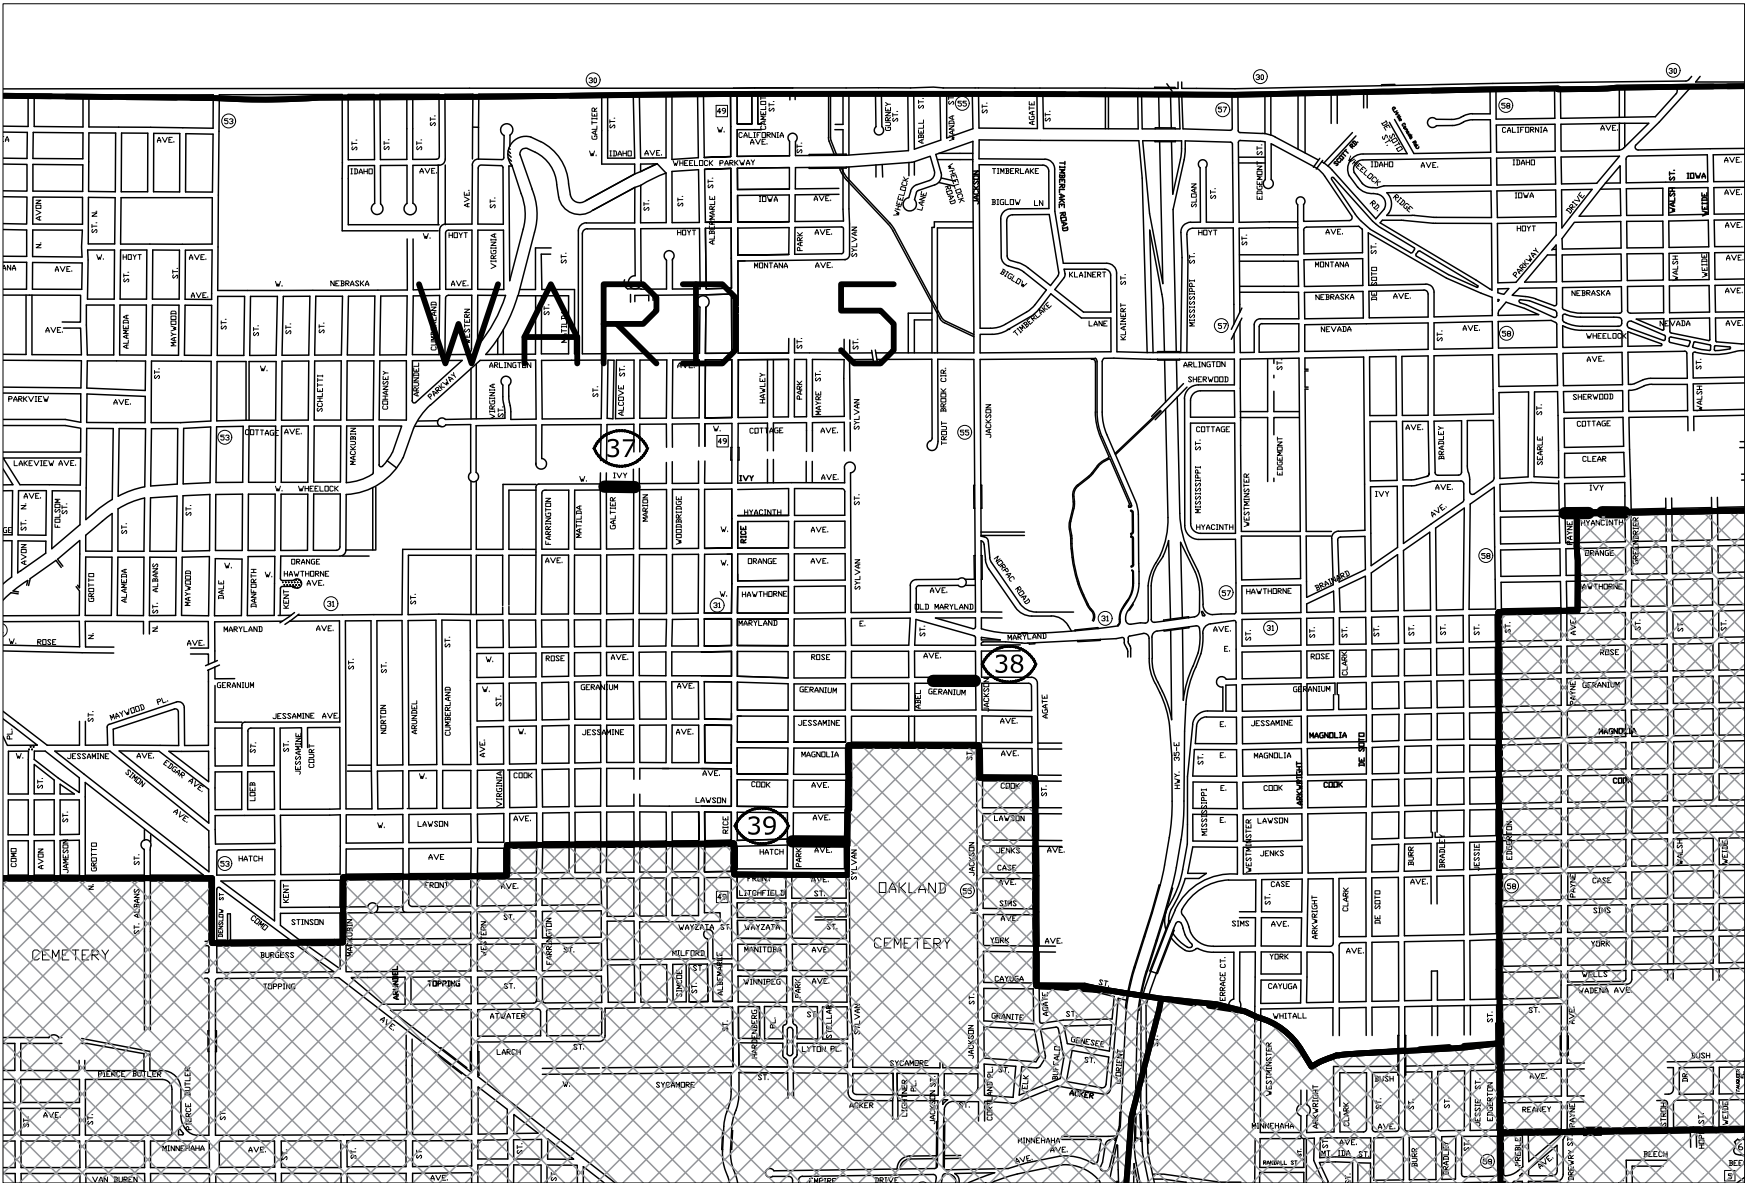

DRAWN	KMB
CHECKED	ASH
APPROVED	ADH

I HEREBY CERTIFY THAT THIS PLAN, SPECIFICATION OR REPORT WAS PREPARED BY ME OR UNDER MY DIRECT SUPERVISION AND THAT I AM A DULY LICENSED PROFESSIONAL ENGINEER UNDER THE LAWS OF THE STATE OF MINNESOTA

Signed: *Aaron D. Hass*
AARON D HASS Date: 02/28/2025 Lic. No. 26424

PREPARED BY THE SEWER DESIGN DIVISION FOR THE CITY OF ST. PAUL, DEPARTMENT OF PUBLIC WORKS

2024 CITYWIDE SEWER LINING

PROJECT: 24-S-2087
DRAWER: 10
DWG. NO. 5534

WARD 5 LINING			
CAD LOCATION: Z:\SEWERS\PROJECTS\2024\2024 CITY WIDE SEWER LINING			
DATE: 2/4/2025	SHEET NO. 10	OF 66	SHEETS