




SCALE 1:1500

LEGEND

- ⓪ PLAN SHEET NUMBER
— SEWER LINING LOCATION
— WARD BOUNDARY

PLAN SHEET INDEX

40. CLARENCE, Larpenteur to Idaho
41. LUELLA, California to Idaho
42. DAVID, California to Hoyt
43. ARLINGTON, English to McAfee
44. NEVADA, White Bear to Hazel
45. HYANCINTH, Payne to Greenbrier
46. ETNA, Ivy to Maryland
47. COOK, Atlantic to East CDS
48. MAGNOLIA, Van Dyke to Hazel
49. JESSAMINE, Nokomis to Edgewater
50. LA CROSSE, Nokomis to Edgewater
51. ROSS, West CDS to Clarence
52. HAZELWOOD, York to Stillwater
53. MANITOU, Case to Stillwater

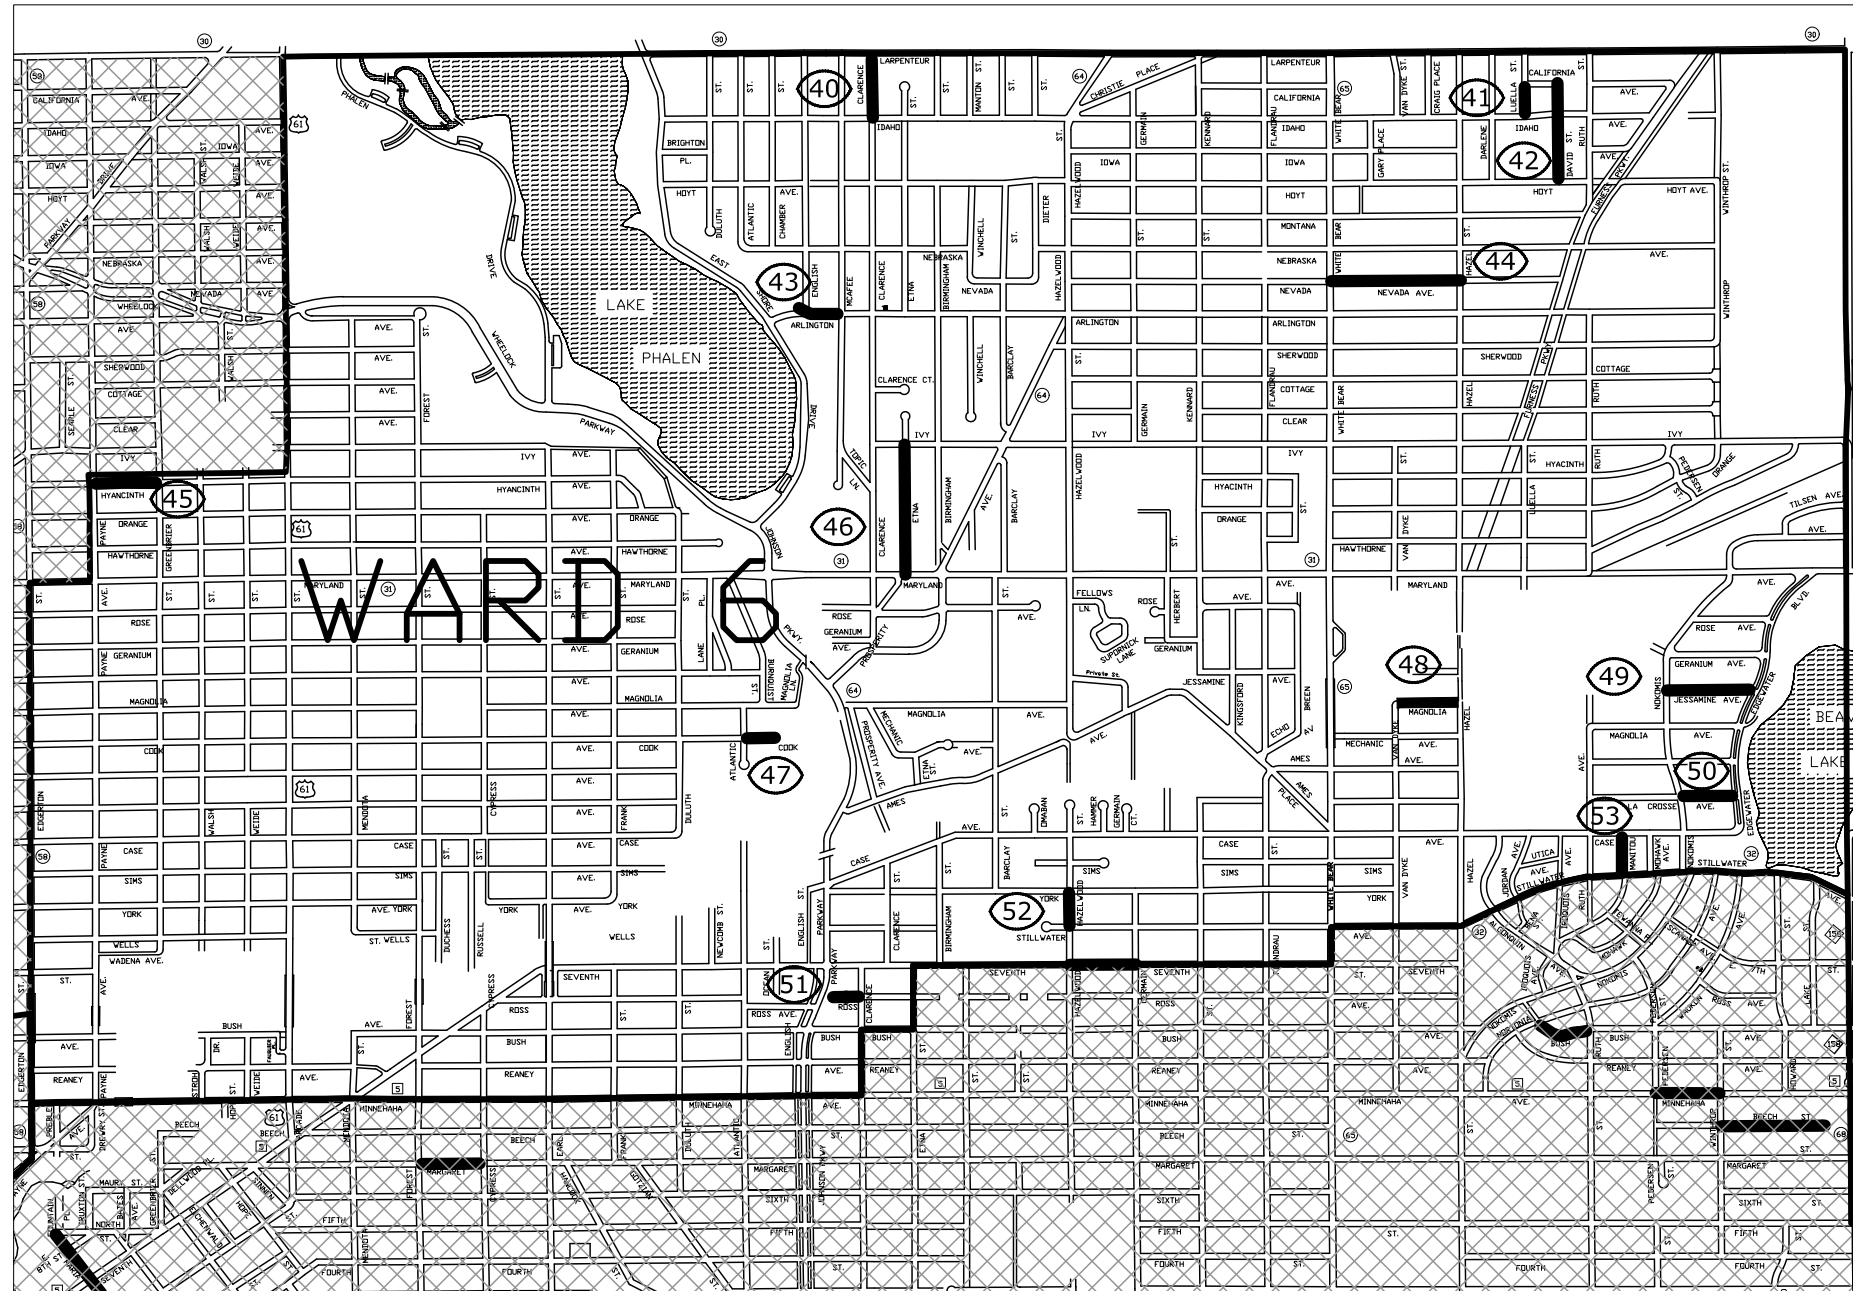

DRAWN	KMB
CHECKED	ASH
APPROVED	ADH

I HEREBY CERTIFY THAT THIS PLAN, SPECIFICATION OR REPORT WAS PREPARED BY ME OR UNDER MY DIRECT SUPERVISION AND THAT I AM A DULY LICENSED PROFESSIONAL ENGINEER UNDER THE LAWS OF THE STATE OF MINNESOTA
Signed: *Aaron D. Hass*
AARON D HASS Date: 02/28/2025 Lic. No. 26424

PREPARED BY THE SEWER DESIGN DIVISION FOR THE CITY OF ST. PAUL, DEPARTMENT OF PUBLIC WORKS

2024 CITYWIDE SEWER LINING

PROJECT: 24-S-2087
DRAWER: 10
DWG. NO. 5534

WARD 6 LINING

CAD LOCATION: Z:\SEWERS\PROJECTS\2024\2024 CITY WIDE SEWER LINING
DATE: 02/03/2025 SHEET NO. 11 OF 66 SHEETS