


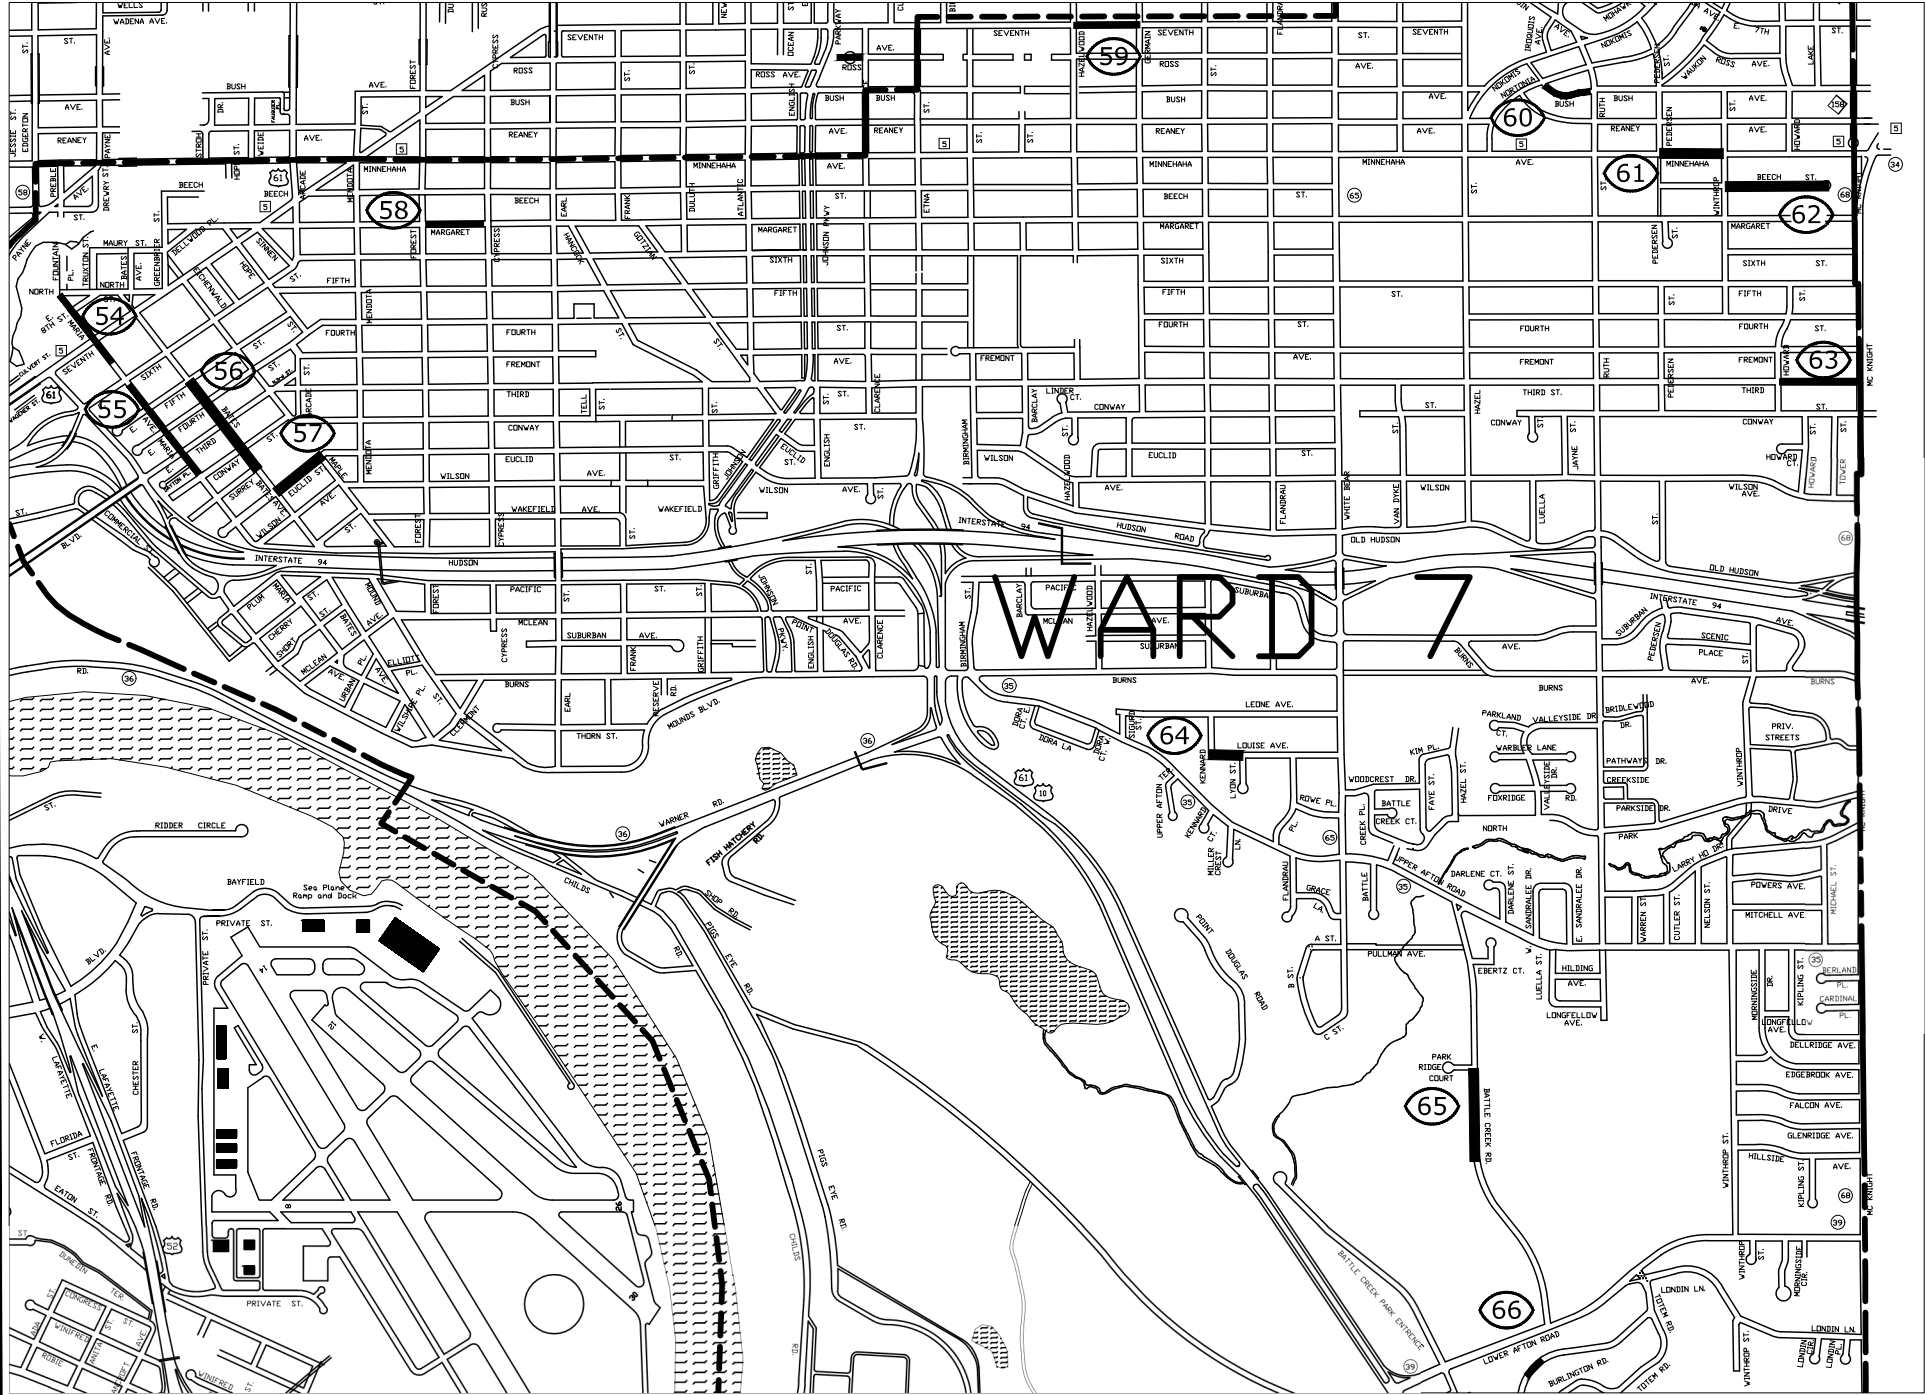

SCALE 1:1500

LEGEND

- 10 PLAN SHEET NUMBER
- SEWER LINING LOCATION
- WARD BOUNDARY

PLAN SHEET INDEX

- 54. MARIA, North to Sixth
- 55. MARIA, Sixth to Conway
- 56. BATES, Fifth to Surrey
- 57. EUCLID, Bates to Maple
- 58. MARGARET, Forrest to Cypress
- 59. SEVENTH, Hazelwood to Germain
- 60. BUSH, Nortonia to Ruth
- 61. MINNEHAHA, Pedersen to Winthrop
- 62. BEECH, Winthrop to East CDS
- 63. THIRD, Howard to McKnight
- 64. LOUISE, Kennard to Lyon
- 65. BATTLE CREEK, Park Ridge Crt to South
- 66. BURLINGTON, Totem to Totem



DRAWN	KMB
CHECKED	ASH
APPROVED	ADH

I HEREBY CERTIFY THAT THIS PLAN, SPECIFICATION OR REPORT WAS PREPARED BY ME OR UNDER MY DIRECT SUPERVISION AND THAT I AM A DULY LICENSED PROFESSIONAL ENGINEER UNDER THE LAWS OF THE STATE OF MINNESOTA

Signed: *Claron D. Hass*
AARON D HASS Date: 02/28/2025 Lic. No. 26424

PREPARED BY THE SEWER DESIGN DIVISION FOR THE CITY OF ST. PAUL, DEPARTMENT OF PUBLIC WORKS

2024 CITYWIDE SEWER LINING

PROJECT: 24-S-2087
DRAWER: 10
DWG. NO. 5534

WARD 7 LINING

CAD LOCATION: Z:\SEWERS\PROJECTS\2024\2024 CITY WIDE SEWER LINING
DATE: 02/03/2025 SHEET NO. 12 OF 66 SHEETS