



# PLAY AREA LAYOUT: Option 1:

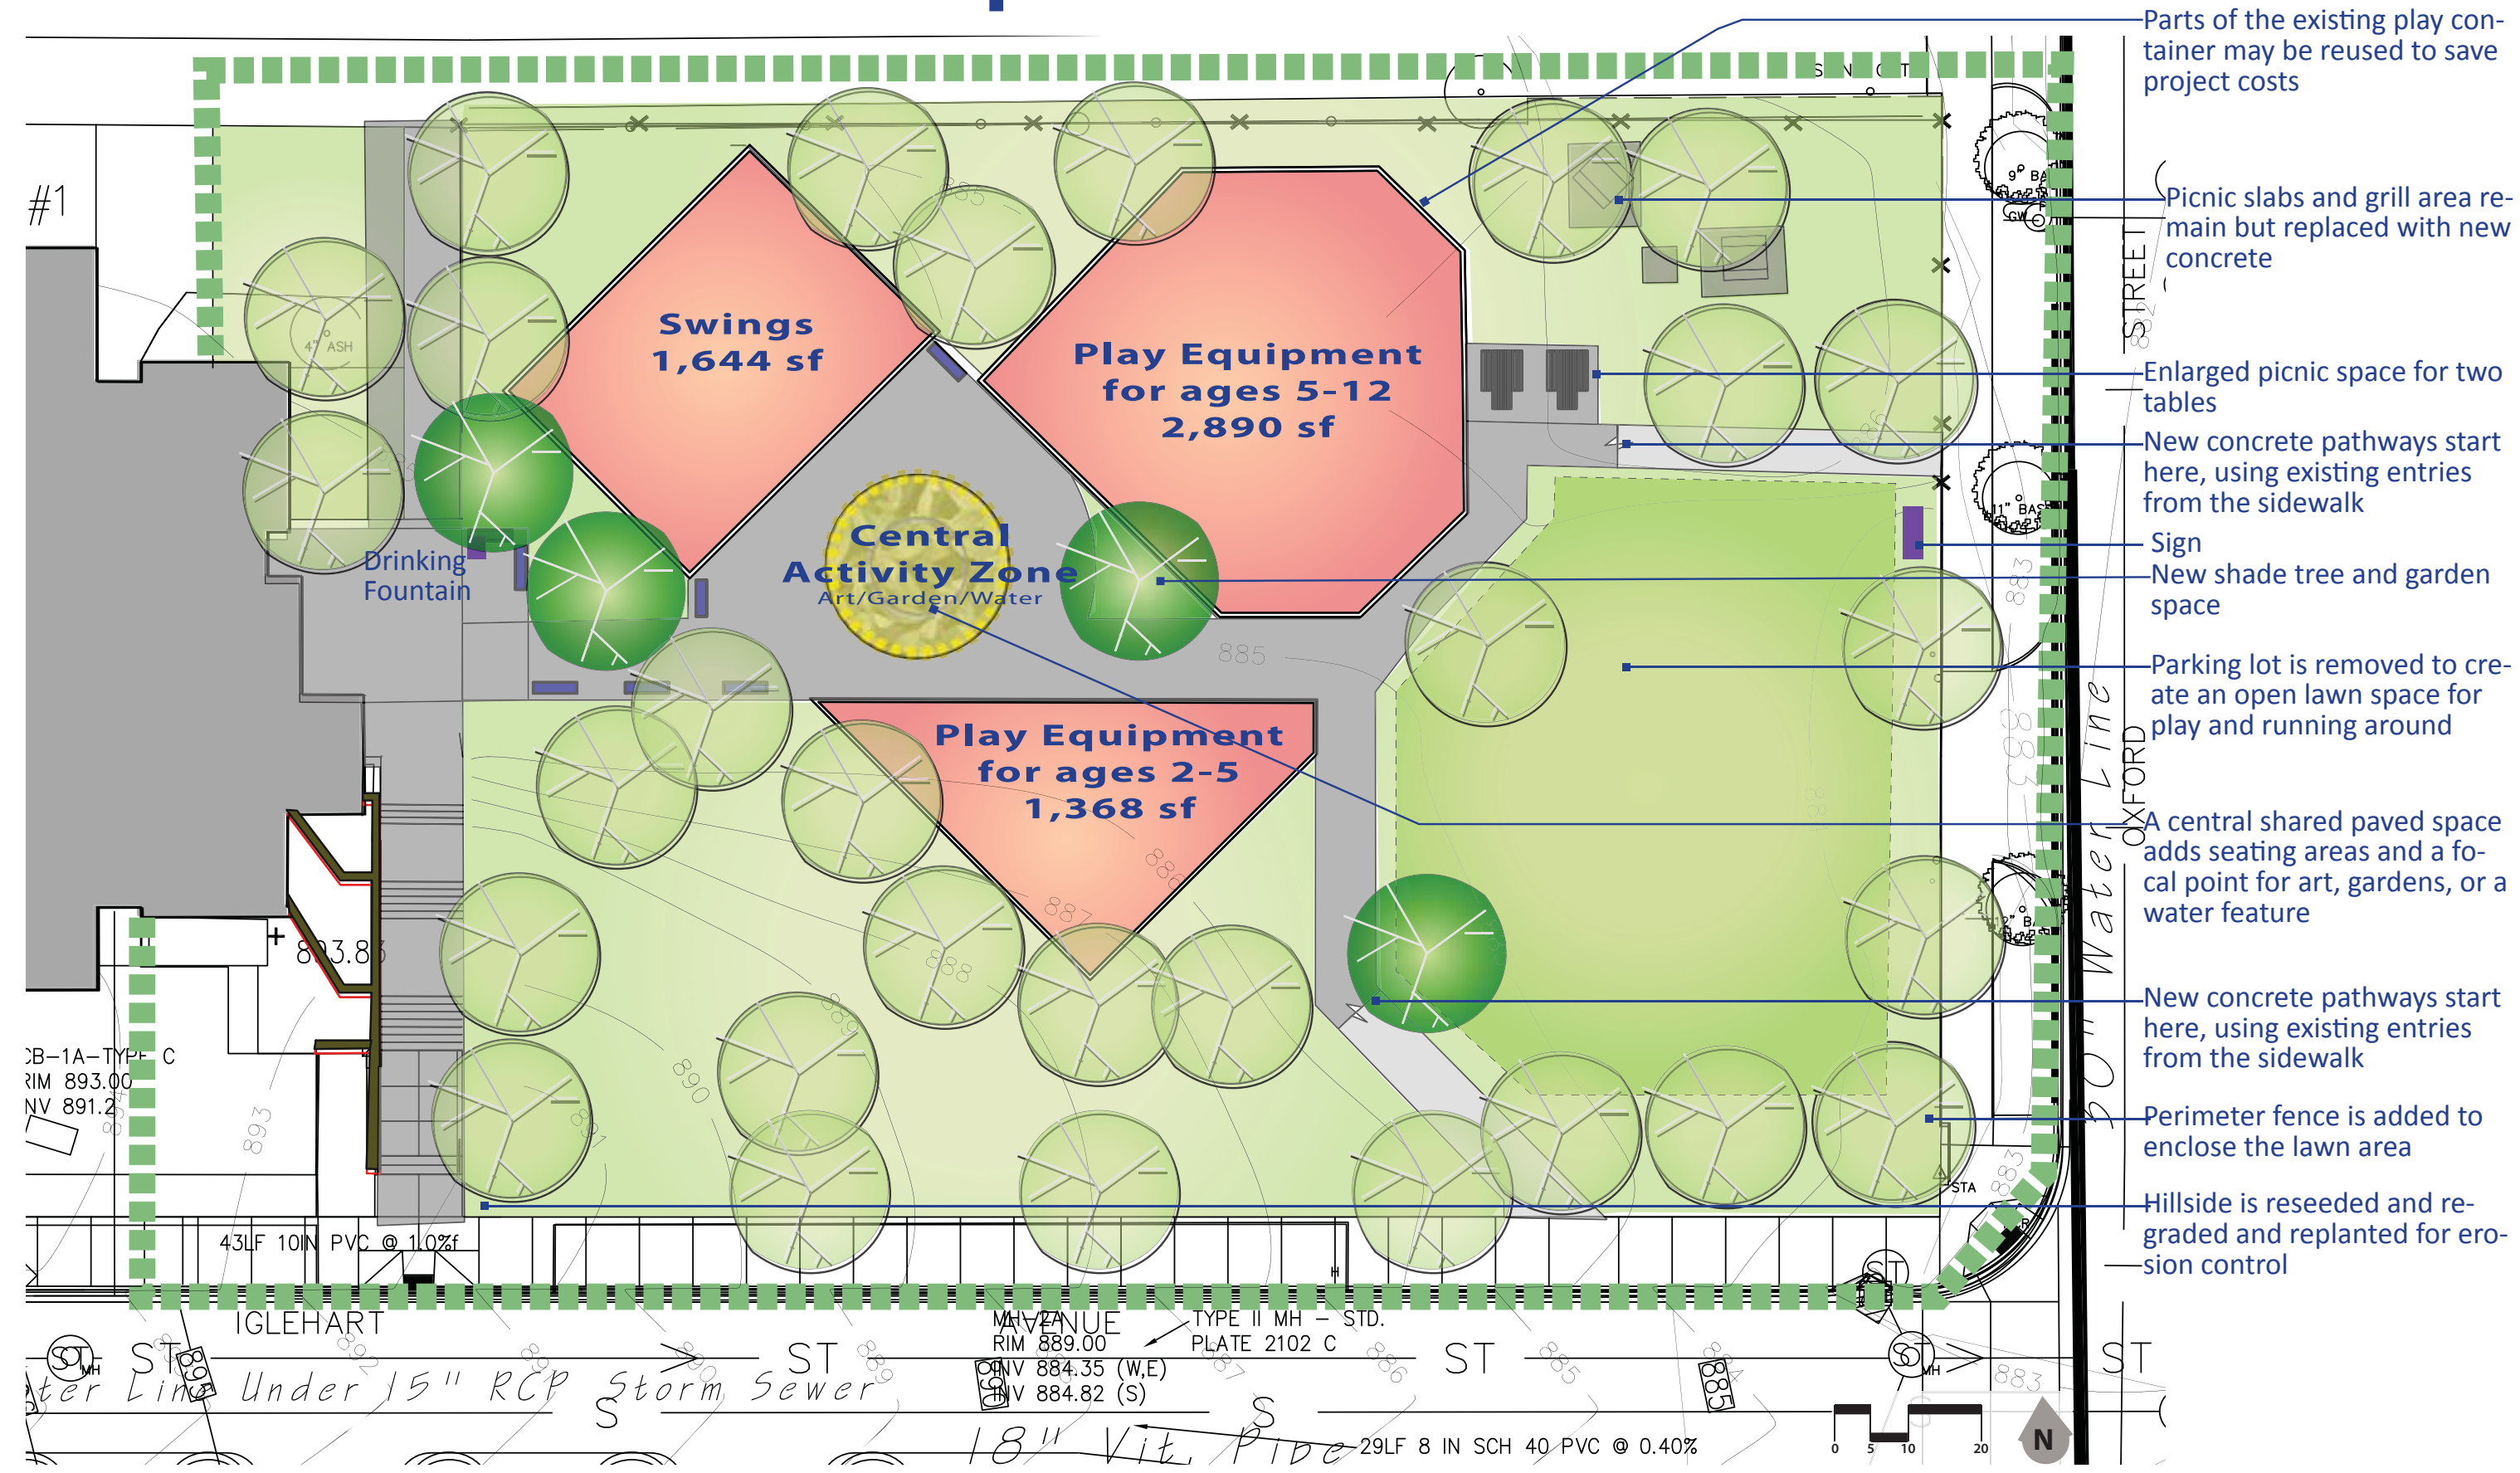

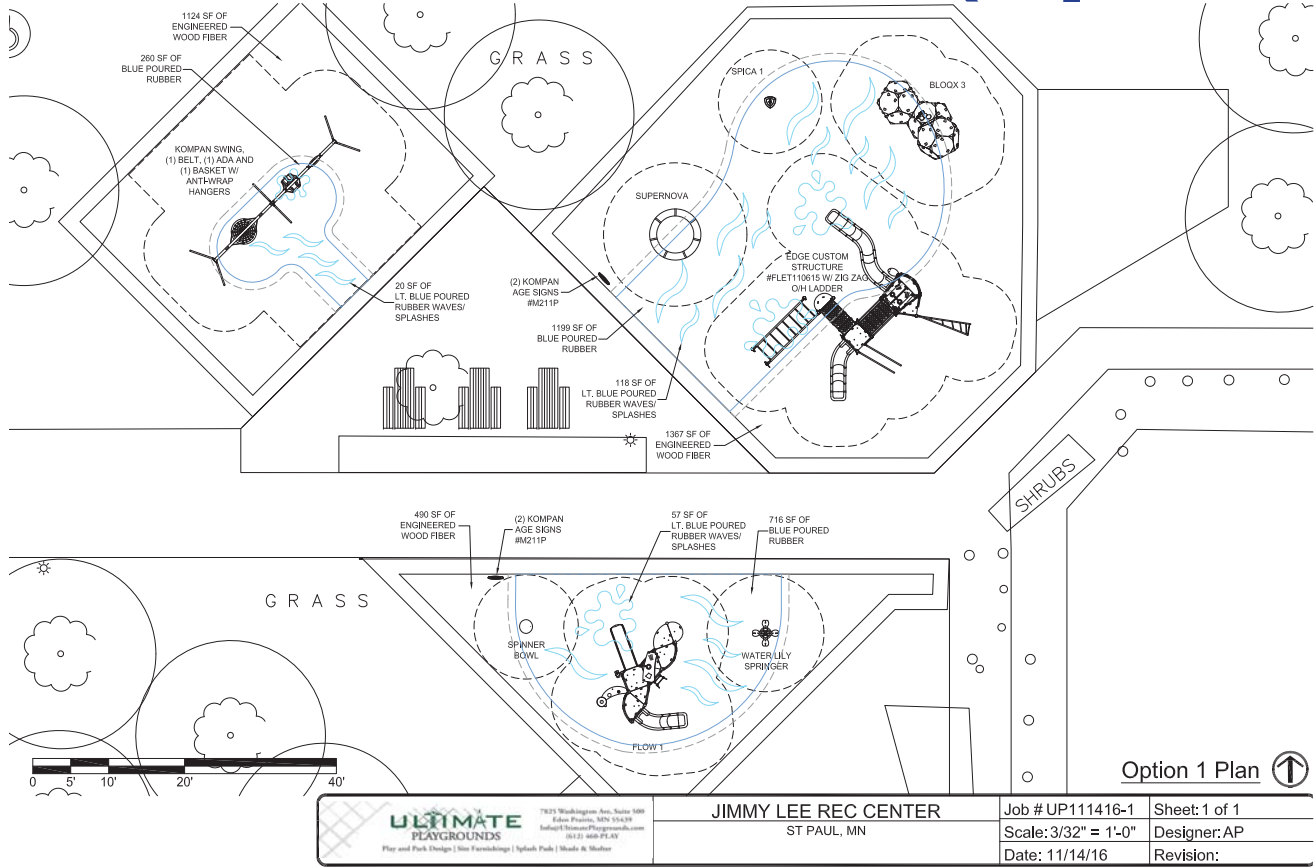



# TOWER CLIMBER (option 1):





# SKYWALK (option 1):

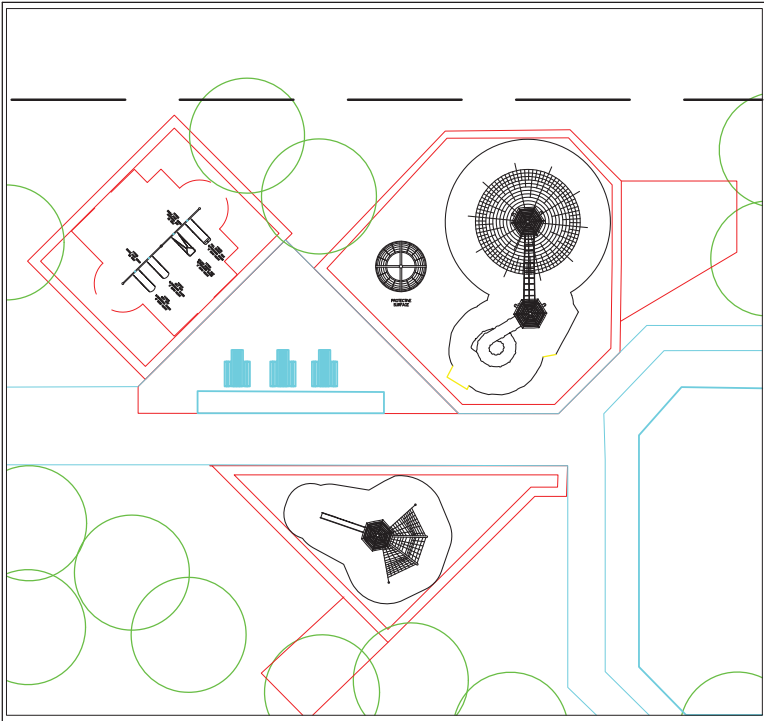







This drawing is property of elephant play  
1-877-854-3319  
info@elephantplay.com

|                 |                   |
|-----------------|-------------------|
| Product Name:   | Adapted sky shack |
| Product number: |                   |
| Issue Date:     | 11/17/2016        |
| Drawn by:       | Andrea            |
| Revised by:     |                   |
| Scale:          | N A               |

## SKYWALK

CAPACITY  
90


AGES  
5-12

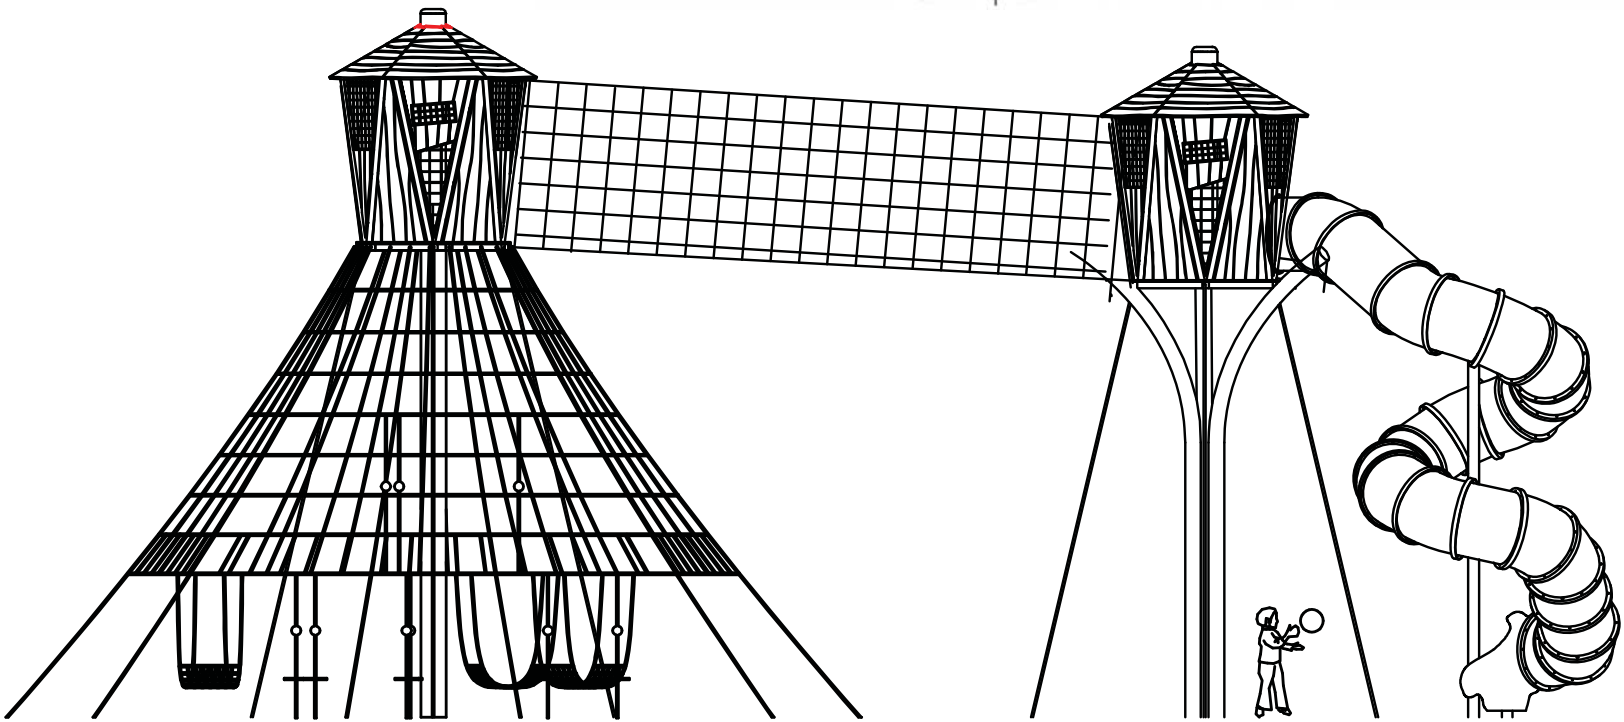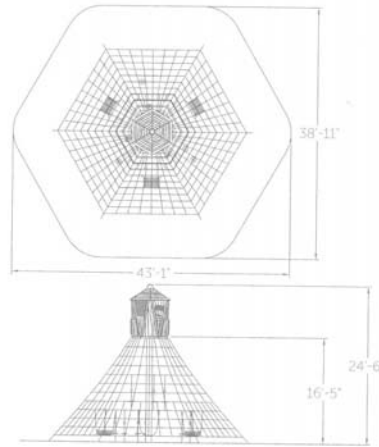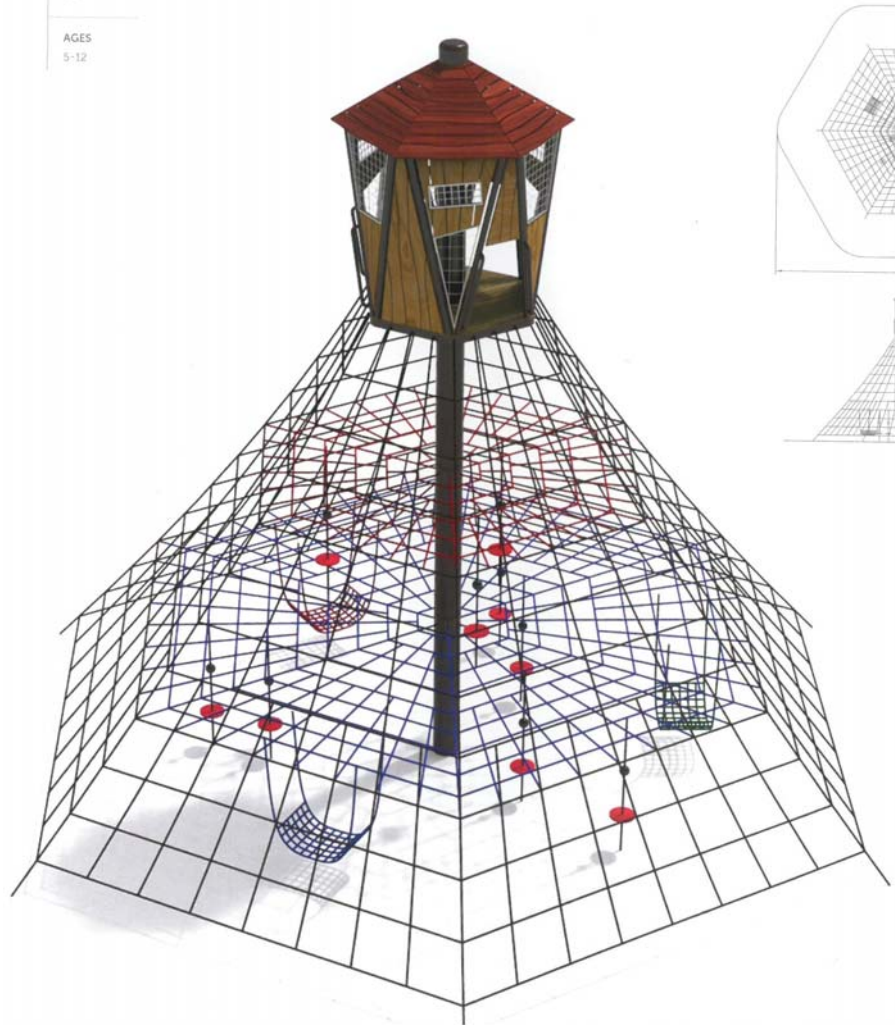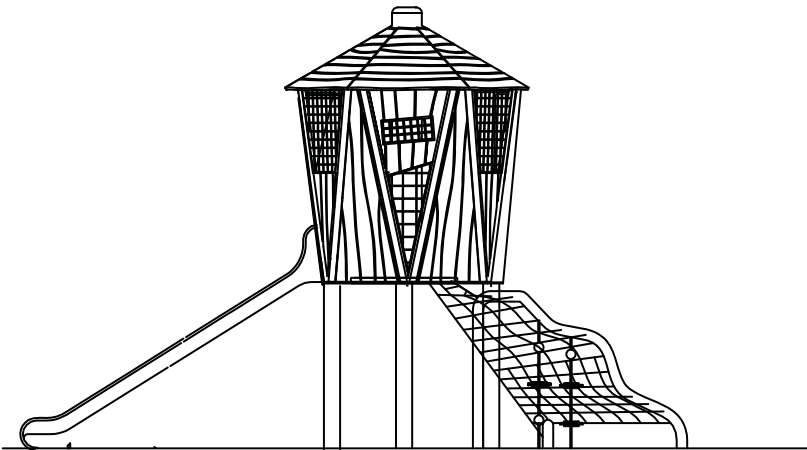



# SKYRISE CLIMBER (option 1):


- EXCESS SPACE - POSSIBLE REDUCTION
- SQUARE STACKED TIMBER CLIMBER
- CUSTOM TOWERS
- SEESAW
- SWING S
- SPINNER
- SQUARE STACKED TIMBER CLIMBER
- HANGING BARS

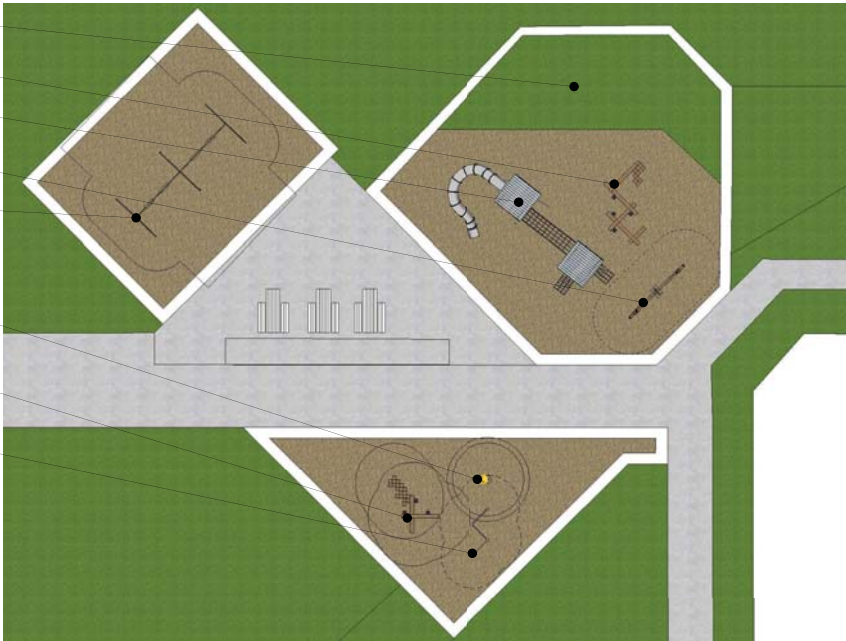

7215 Wellington Rd 86  
Waukegan, IL 60085-2500  
T: 815.466.2972  
F: 815.466.2972  
earthscapenyc.com


DESIGNED BY: LW  
DATE: DECEMBER 2016  
SCALE: NTS

JIMMY LEE PARK  
ST. PAUL, MN  
SITE PLAN

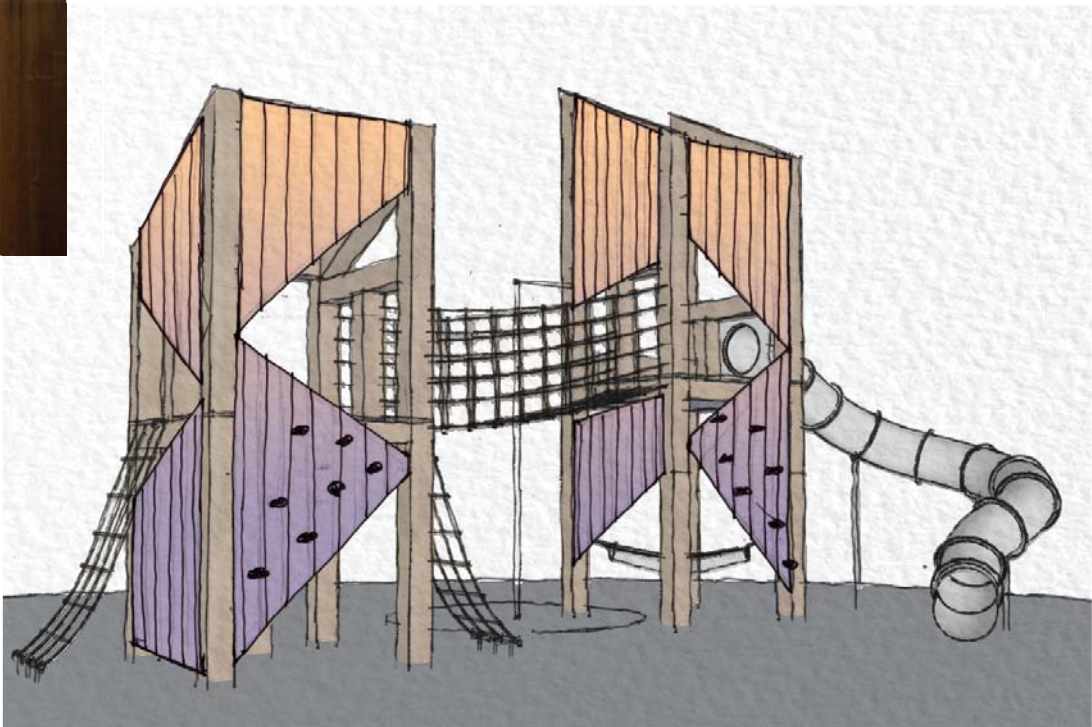




# PLAY AREA LAYOUT: Option 2:

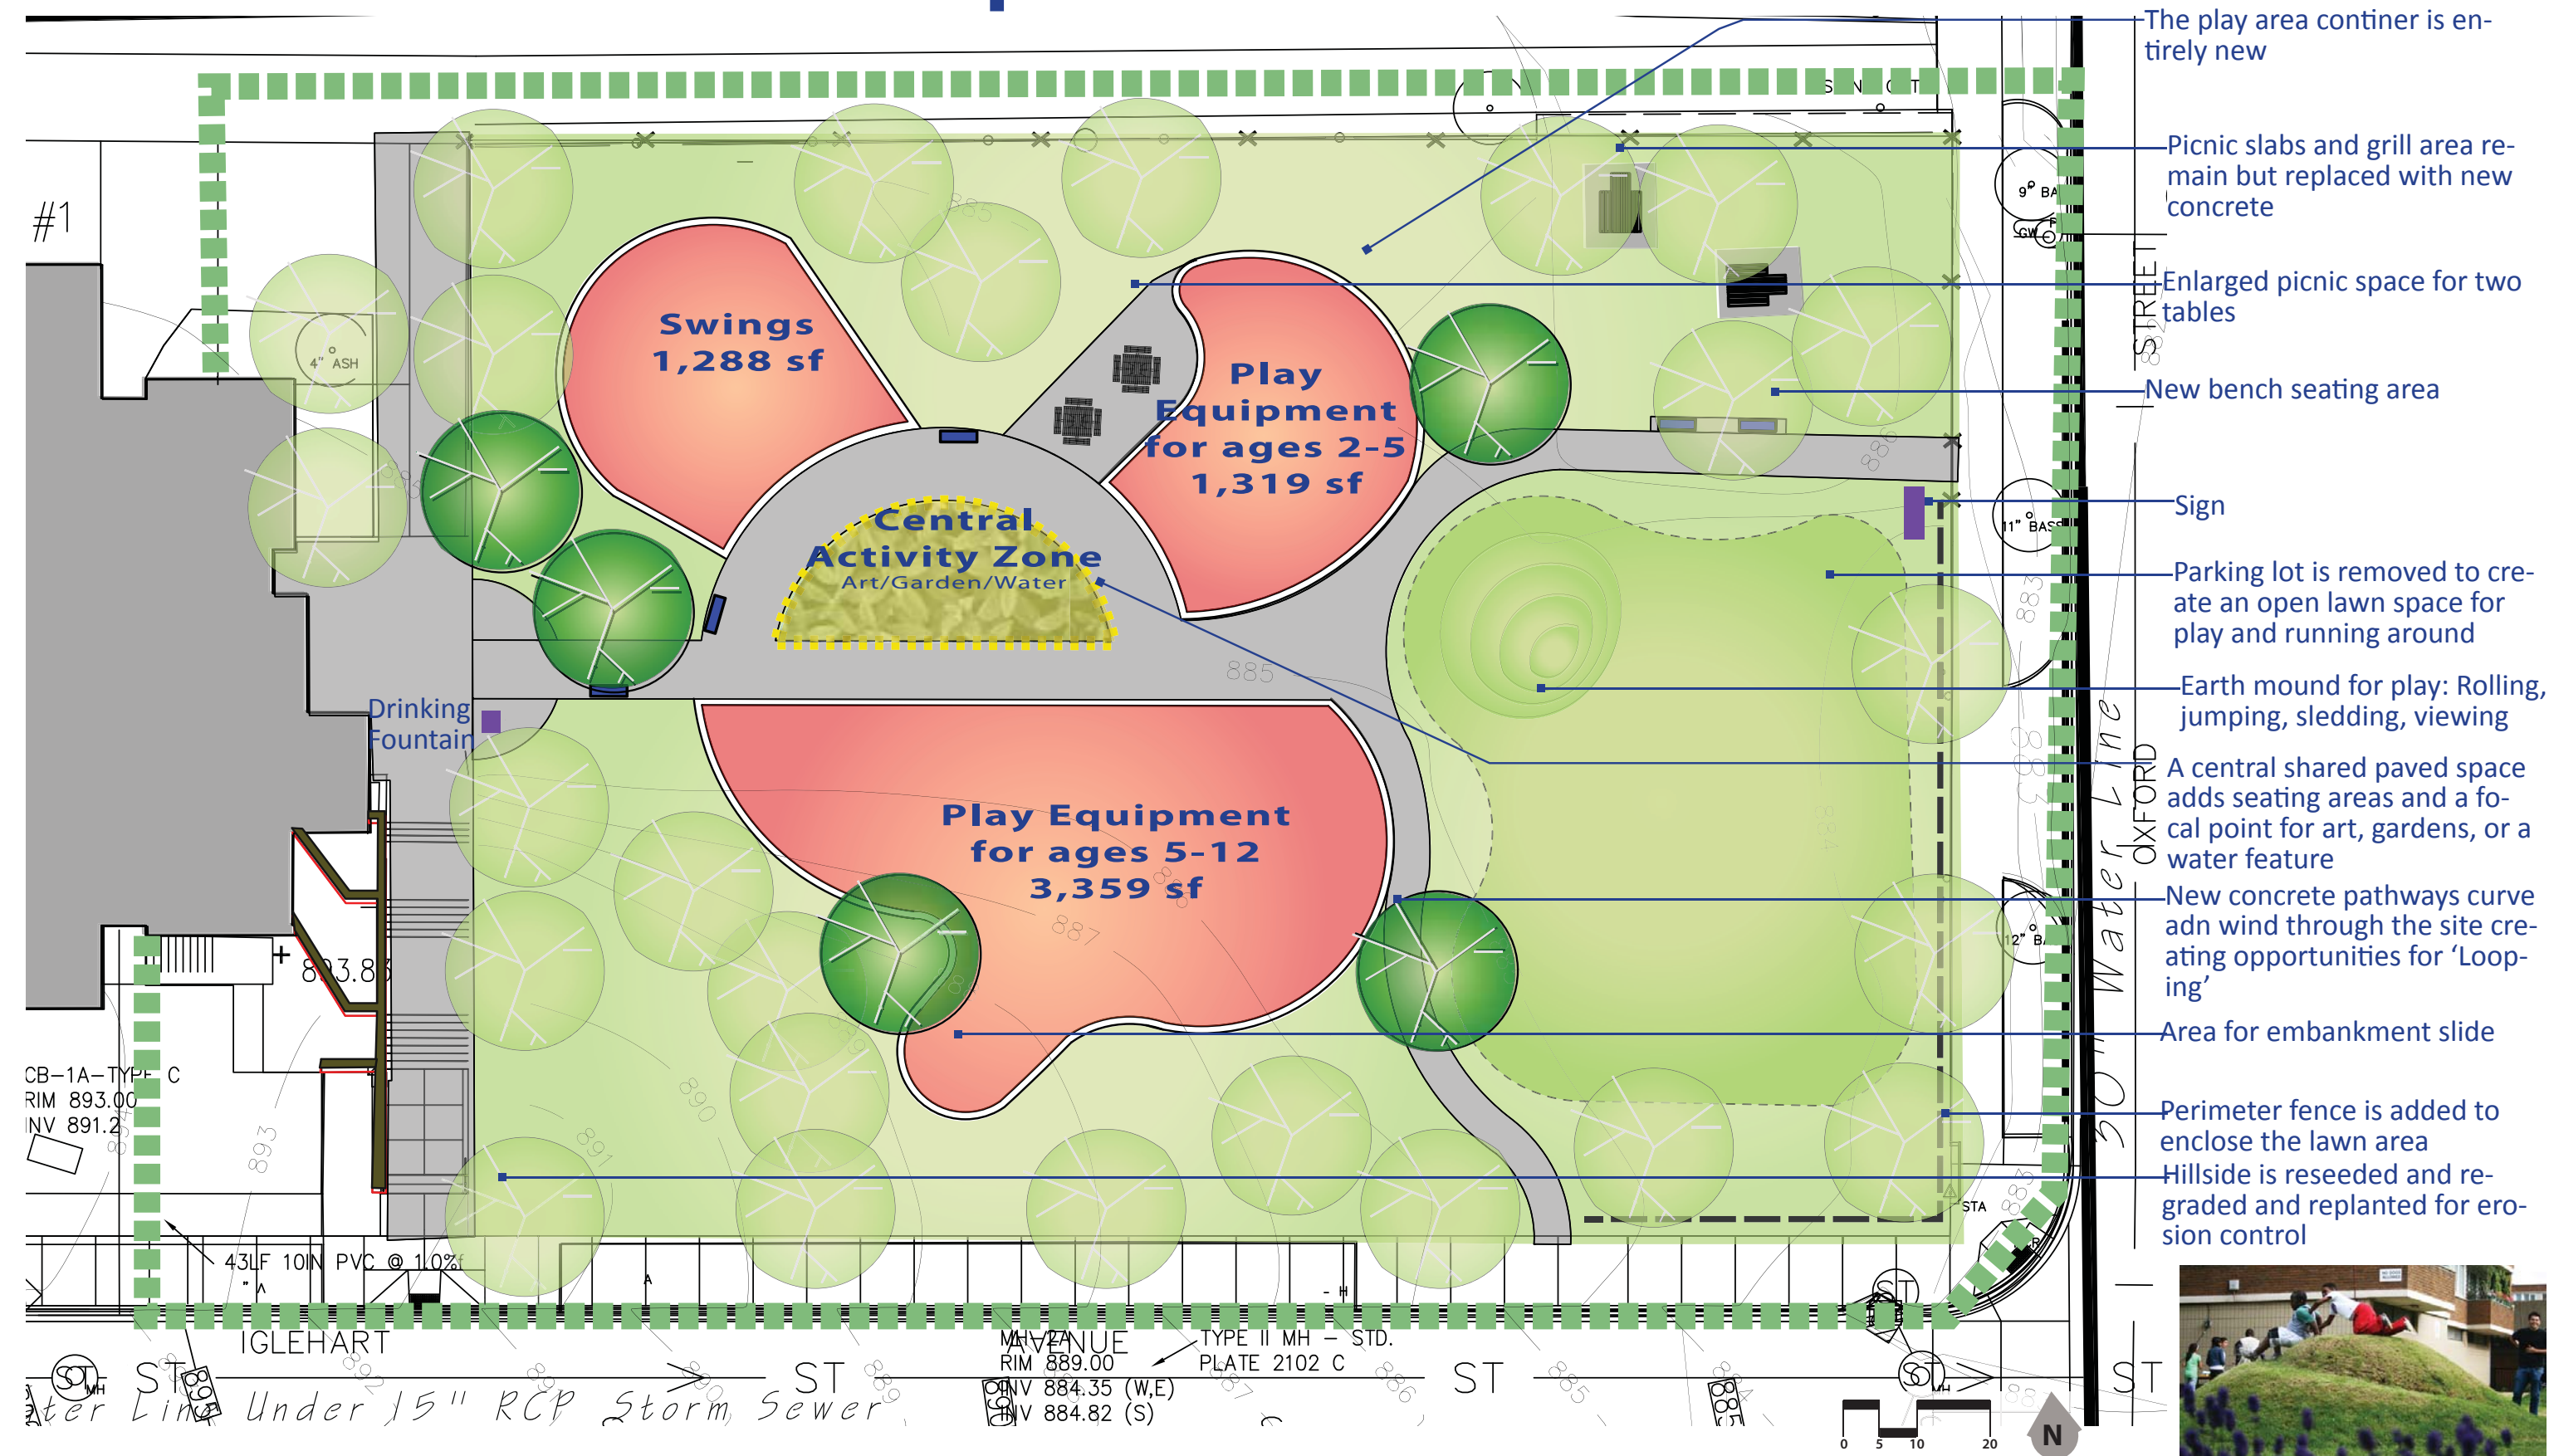



# TOWER HUT 2 (option 2):

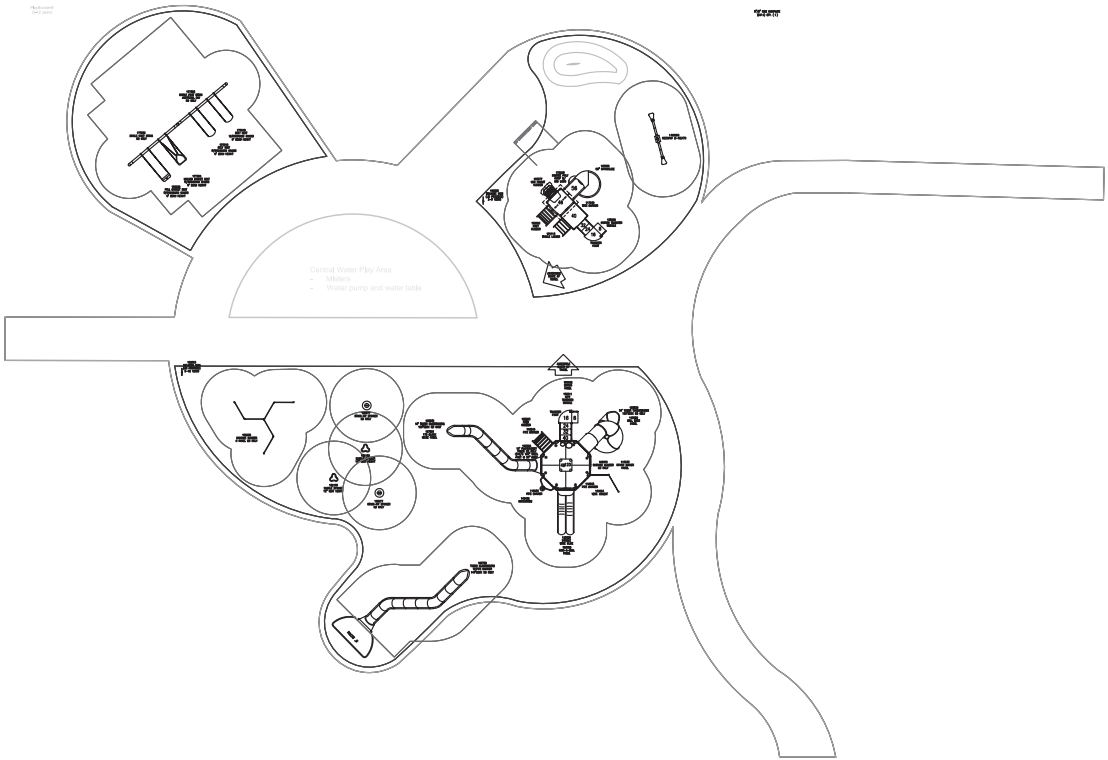



# ART OPTIONS:

