

LOCKWOOD PLAY AREA

Views of Play Area



1. View of 5-12 play structure from the east




2. View of 5-12 play structure from the northeast



3. View of 2-5 and 5-12 play structure from south



4. View of 2-5 play structure from the east

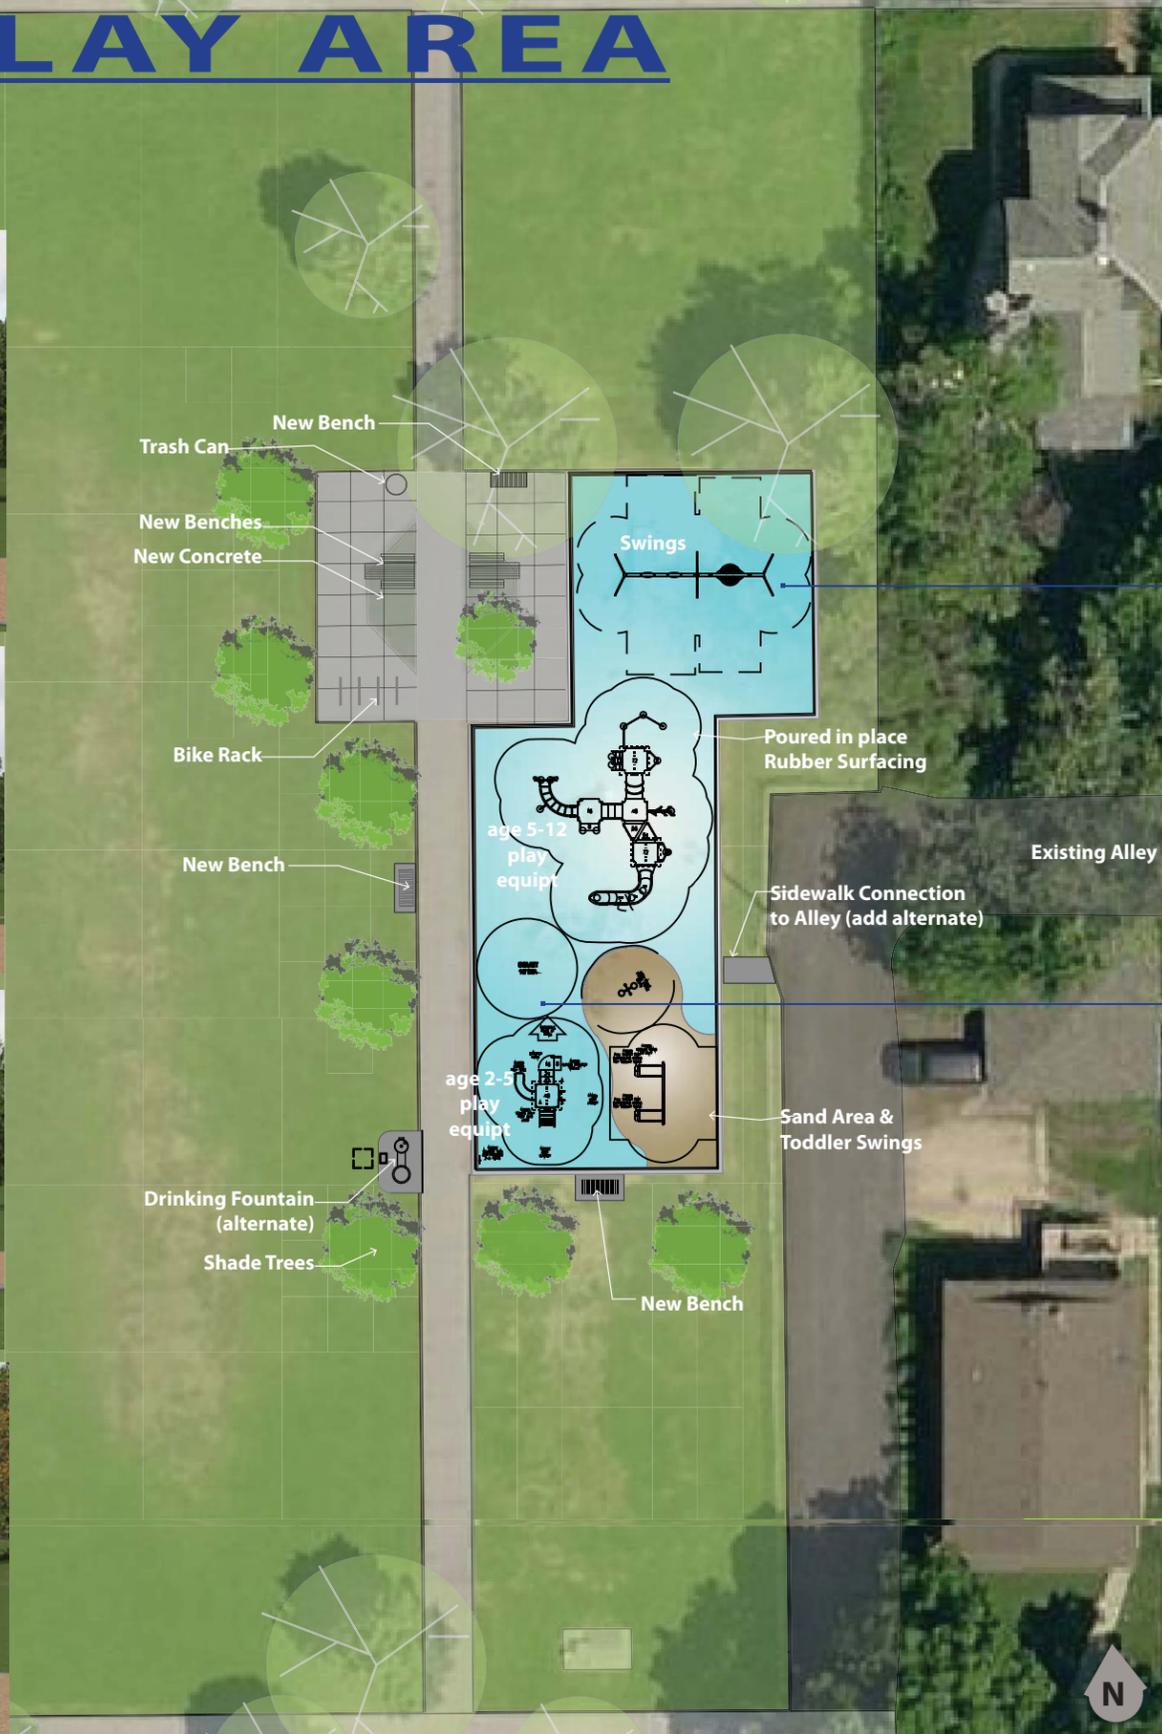

Overview:

- Concrete plaza is redone to address low areas
- Tables are added in place of planting bed
- A bike rack, garbage can, shade tree and bench are included
- A drinking fountain is added at the south side of the play area
- Existing play container remains
- Swings and a basket swing are added to the north area
- The 5-12 structure offers climbing and sliding elements
- The 2-5 structure includes a slide and climber
- An individual rocker and spinning element are included in the container
- Benches around the perimeter add locations for seating

Additional Play Elements



5-12 Swings



Comet II - group spinning element



- Please note:
- Add Alternate items (items that we be included if the construction budget allows):
 - Drinking Fountain
 - New concrete on the east side of the existing pathway
 - Sidewalk Connection to Alley
 - Poured in place rubber play ground surfacing

LOCKWOOD PARK PLAY AREA

final site design

FEBRUARY 2016