



EXISTING SITE CONTEXT

PEDROPARK Advanced Design Concept

DESIGN CONCEPT

The expanded streetscape concept activates the edges of the park, drawing people in and providing flexible spaces for park users. Program elements include multiple seating options, play area, and water feature.

SHADE

Structures for near-term shade. Overstory and ornamental trees.

SEATING


Design creates a series of rooms for multiple seating options.

Variety in seating includes movable tables/chairs, benches, and seatwalls.

WINTER INTEREST

Bold, vibrant colors from shade structures and public art feature.


Utilize vegetation with ornamental winter characteristics and seasonal lighting.

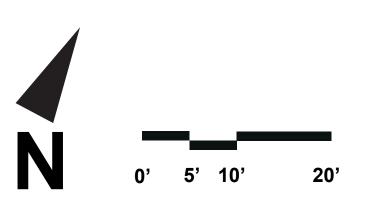


PLAN VIEW



X	P/	

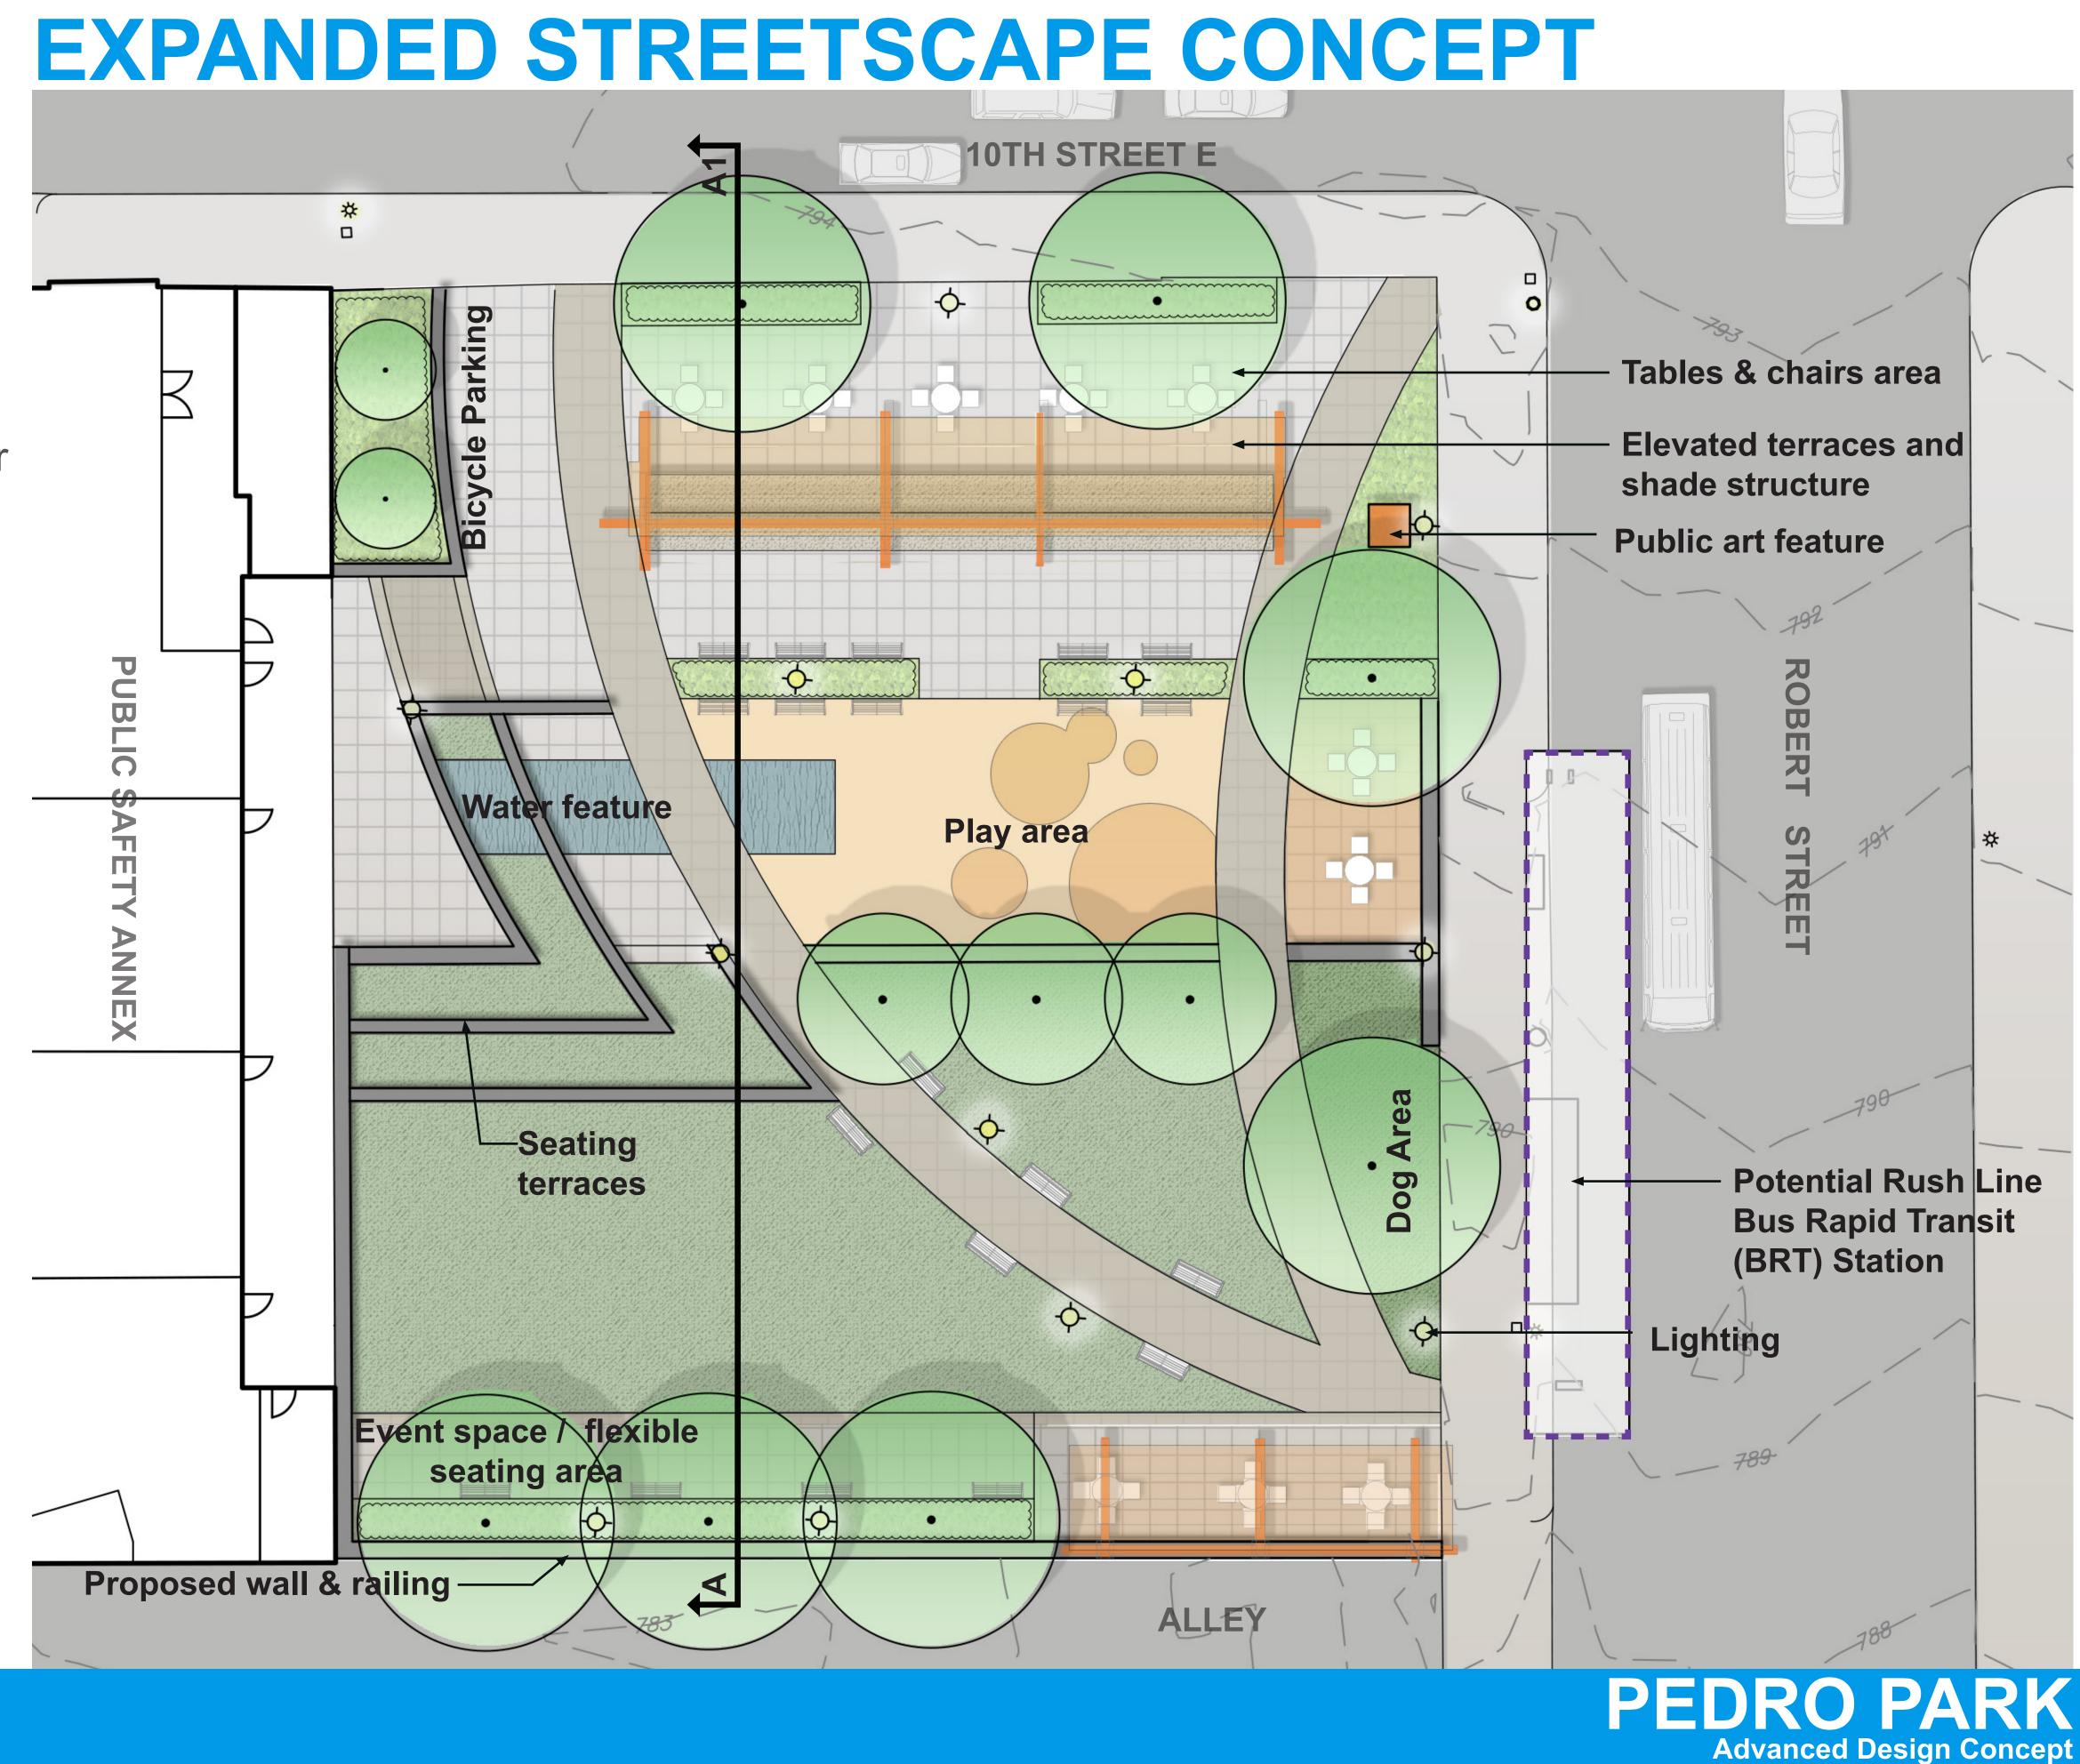

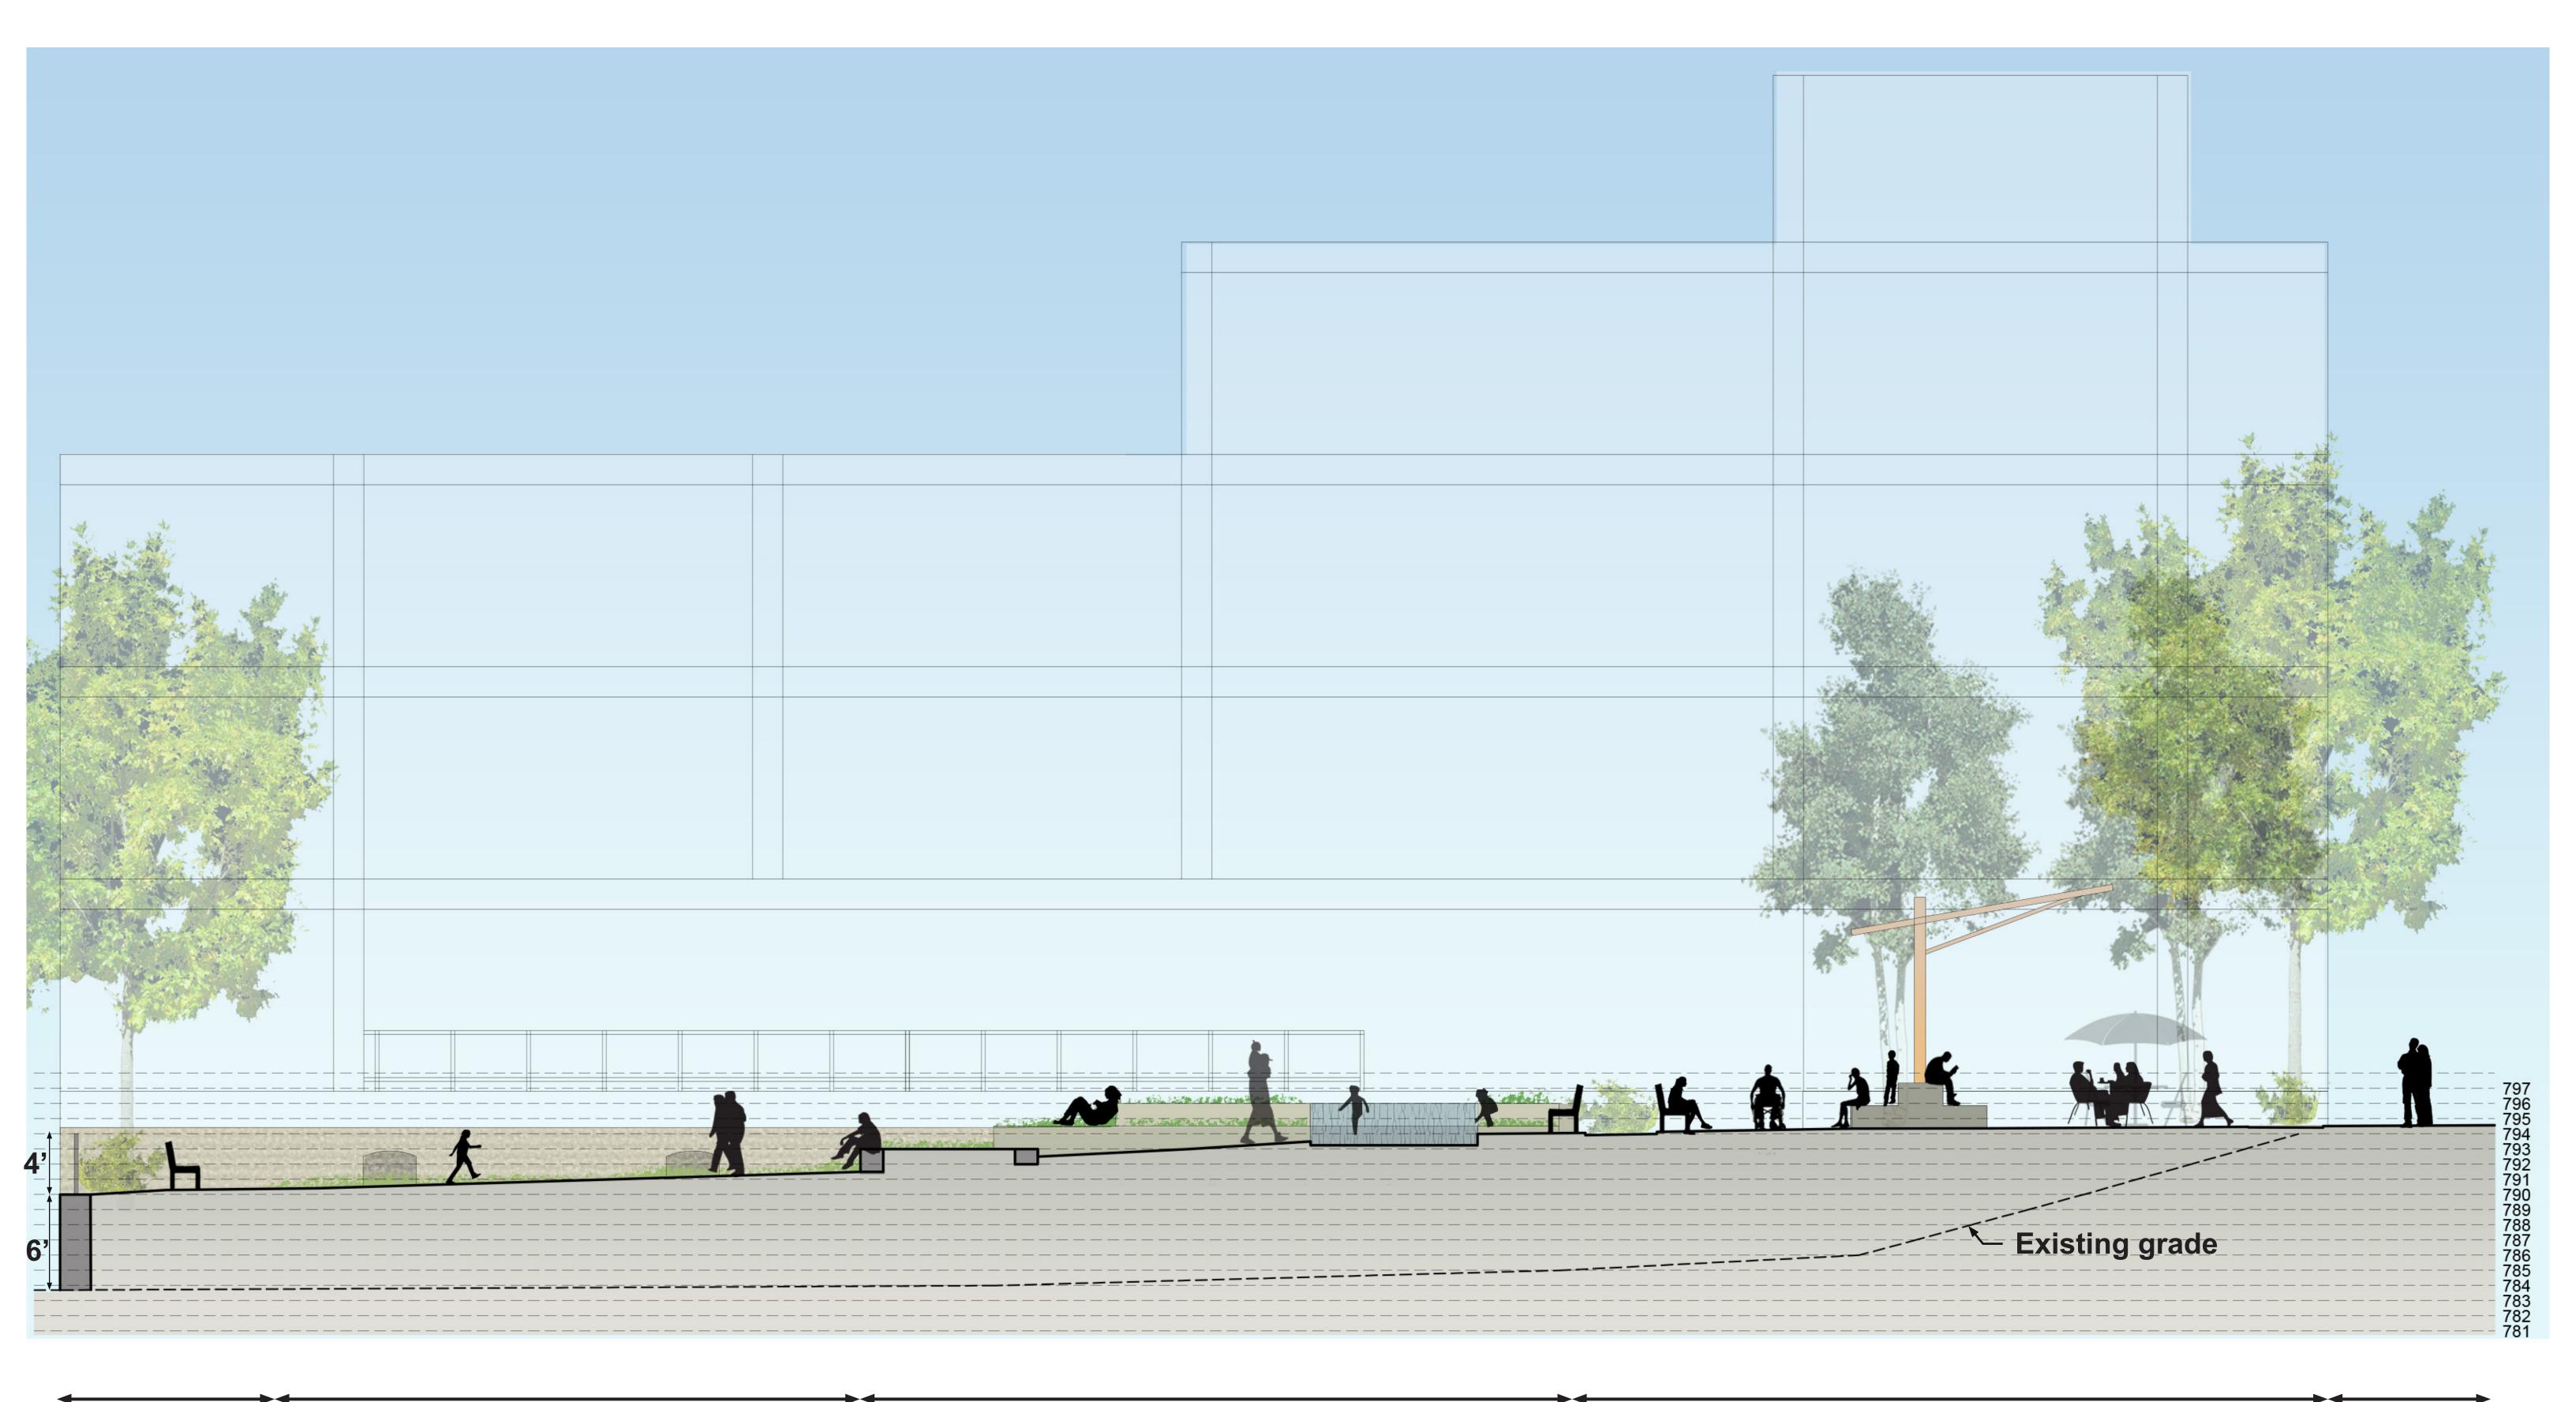

Event space / seating area

Lawn Space




Terraces & water feature

Expanded streetscape & seating terraces

Existing walk



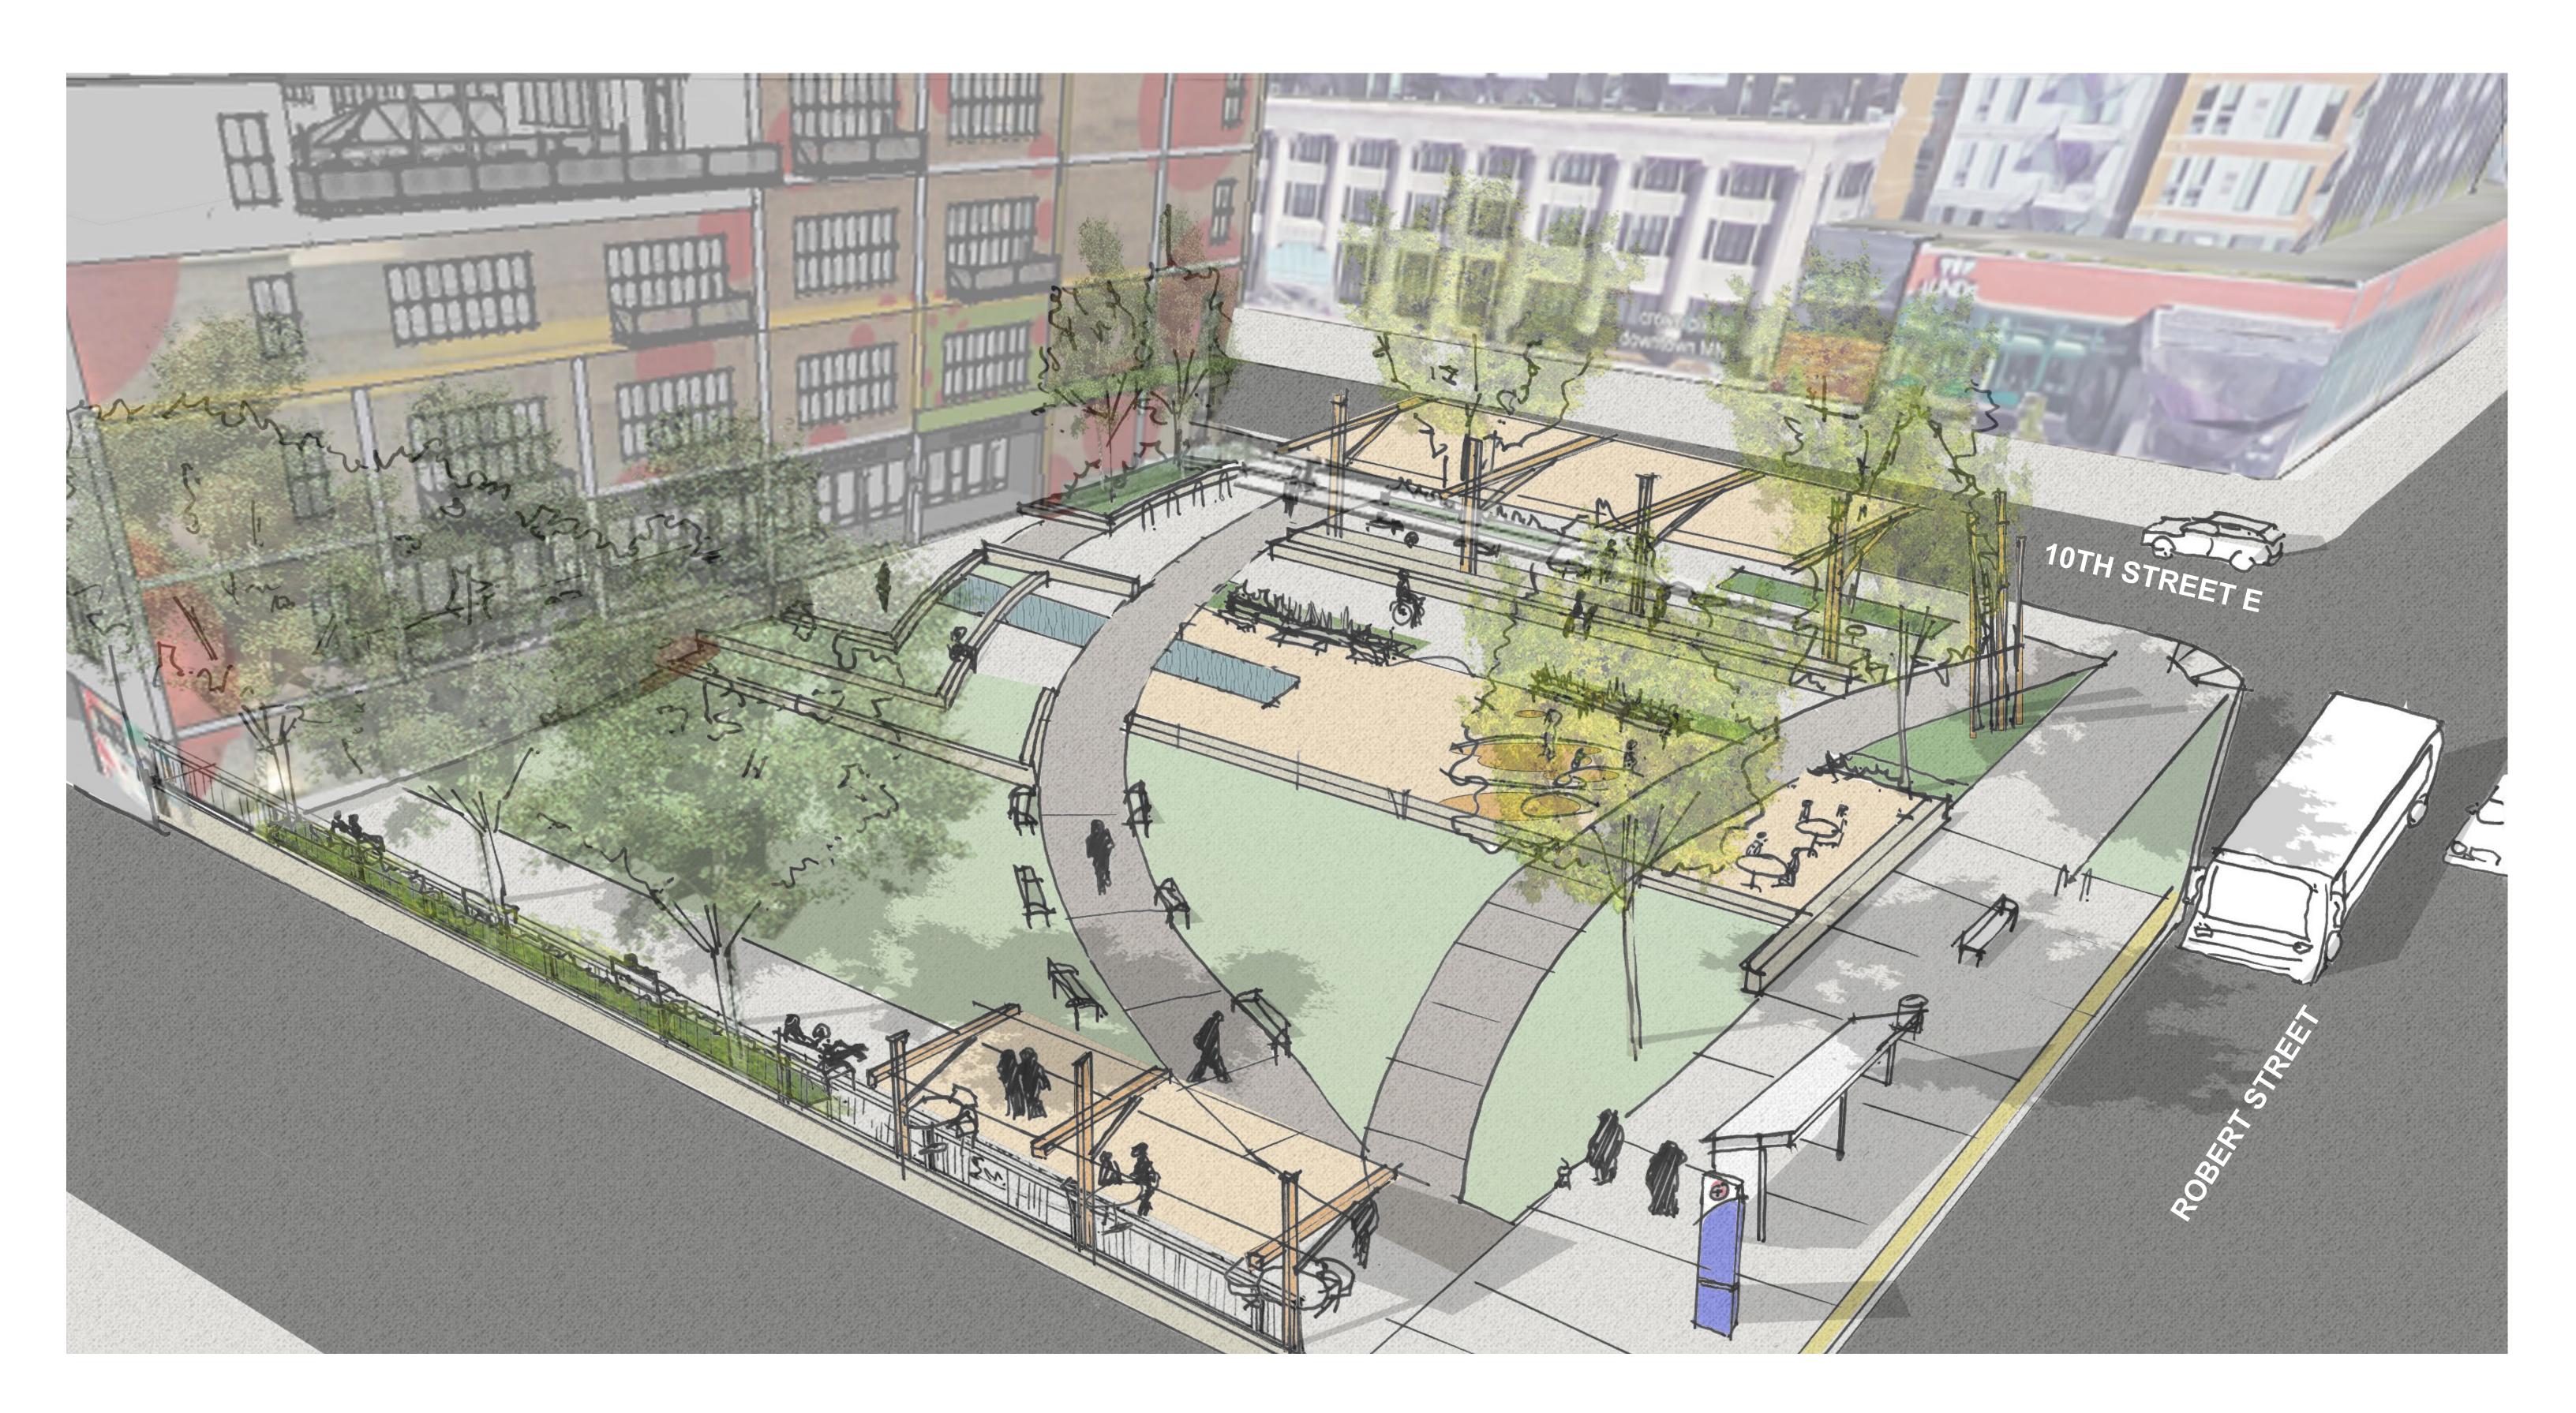



AERIAL PERSPECTIVE VIEW







PERSPECTIVE VIEW FROM ROBERT AND 10TH STREET



