
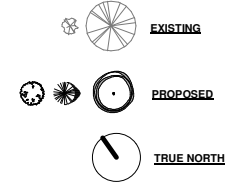


9/14/2020 1:28:38 PM S:\Dropbox\CD Architecture\CDA-2020.04-1725 CARROLL AVE\02 REV\11.2020.04 MAIN_F19-site option cd-rev.m

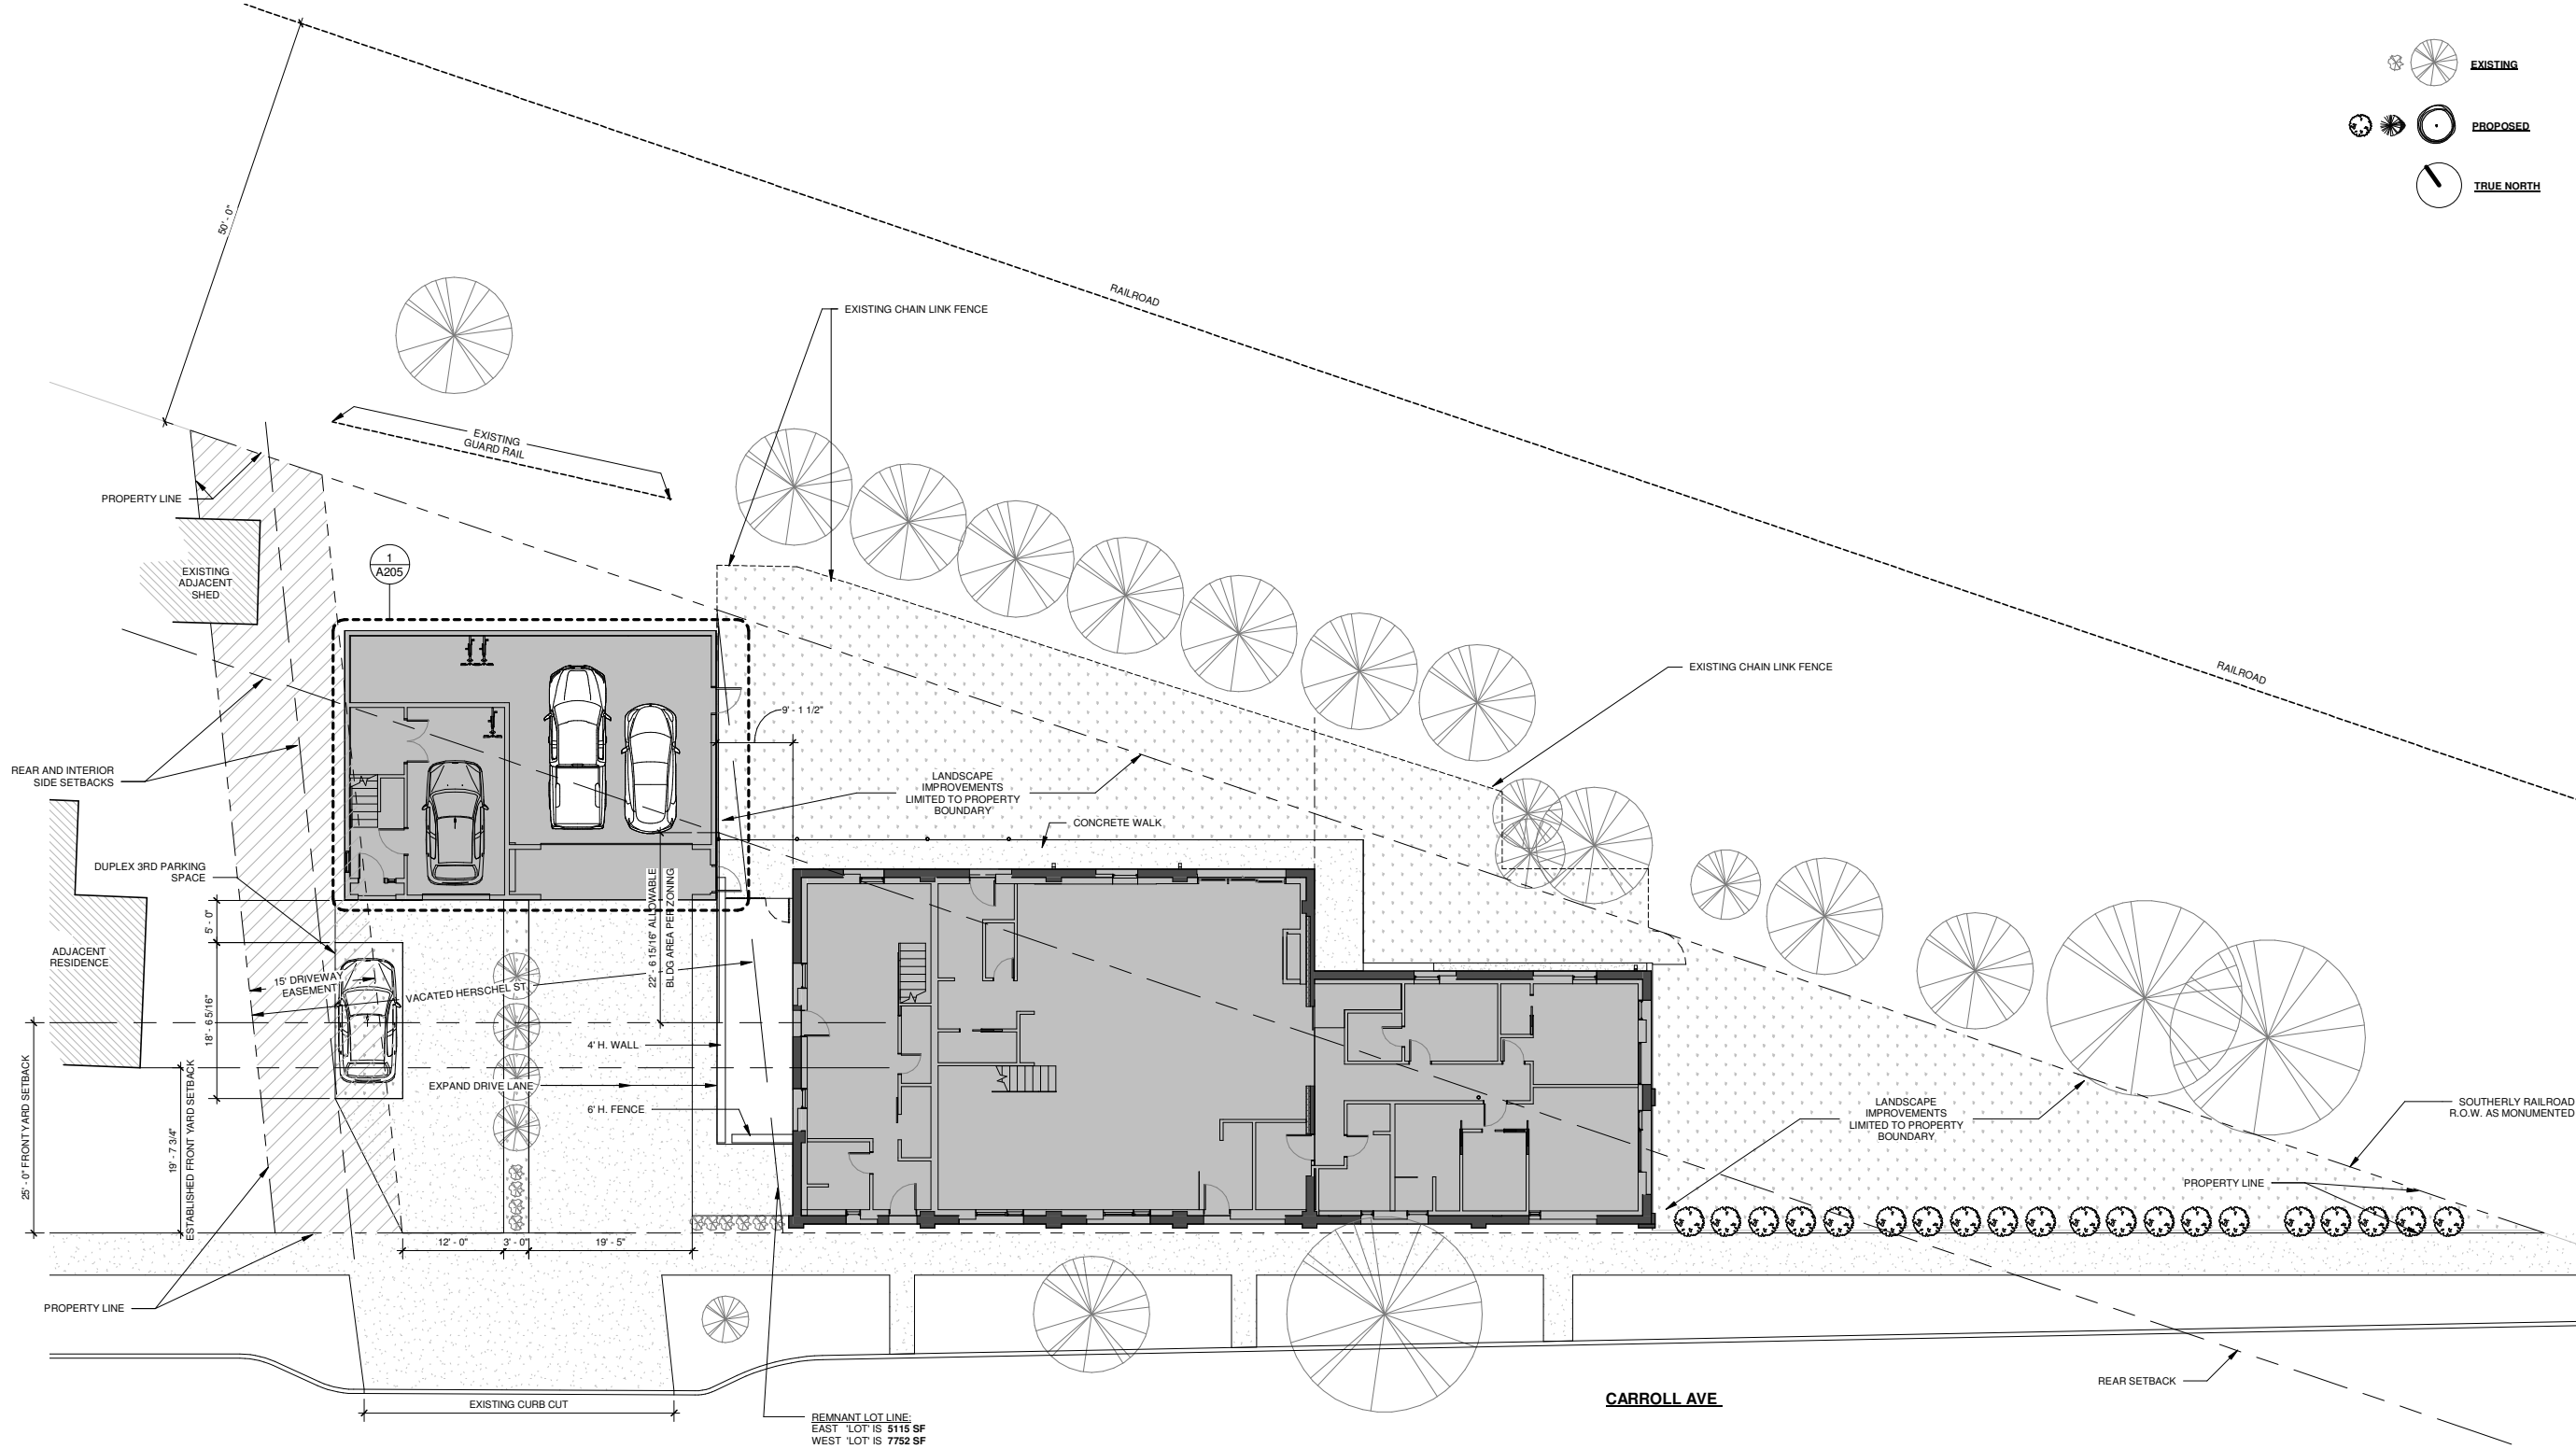

CARROLL AVE RENOVATION

1725 Carroll Ave
St Paul, MN 55104
Project Number 2020.04


CHRISTIAN DEAN ARCHITECTURE

2909 Bryant Ave #304
Minneapolis, MN 55408
612 886 2814
www.deanarch.com

Contact
Christian Dean
cdean@deanarch.com
612 886 2814

I hereby certify that this plan, specification, or report was prepared by me or under my direct supervision and that I am a duly Licensed Architect under the laws of the State of Minnesota.

Print Name Christian Dean, AIA

Signature 
License Number 44768

Issue / Revision Schedule	NO	Description	Date

2019 Copyright CHRISTIAN DEAN ARCHITECTURE, LLC.

1 SITE PLAN
G103 3/32" = 1'-0"

SITE PLAN G103

C.U.P. SUBMISSION | SEPTEMBER 3, 2020