

Z:\TRAFFIC\PROJECTS\2016\COMO\CAD\COMOGATEWAYDALE.DWG 1/8/2016 8:53:04 AM

	DESIGNED	TON
	DRAWN	TON
	APPROVED	HWW

I HEREBY CERTIFY THAT THIS PLAN WAS PREPARED BY ME OR UNDER MY DIRECT SUPERVISION AND THAT I AM A DULY LICENSED PROFESSIONAL ENGINEER UNDER THE LAWS OF THE STATE OF MINNESOTA

SIGNATURE: \_\_\_\_\_ DATE: XX/XX/2015  
 HUNWEN WESTMAN LIC. NO. XXXXX


PREPARED BY TRAFFIC ENGINEERING DIVISION FOR THE CITY OF ST. PAUL DEPARTMENT OF PUBLIC WORKS

## COMO AVENUE BIKE LANE PROJECT

DALE STREET TO GATEWAY DRIVE

CITY OF SAINT PAUL PROJECT NO. XX-P-XXXX	STATE PROJECT NO. XXX-XXX-XXX
DATE: NOVEMBER 9, 2015	SHEET 2 OF ST5

SCALE IN FEET

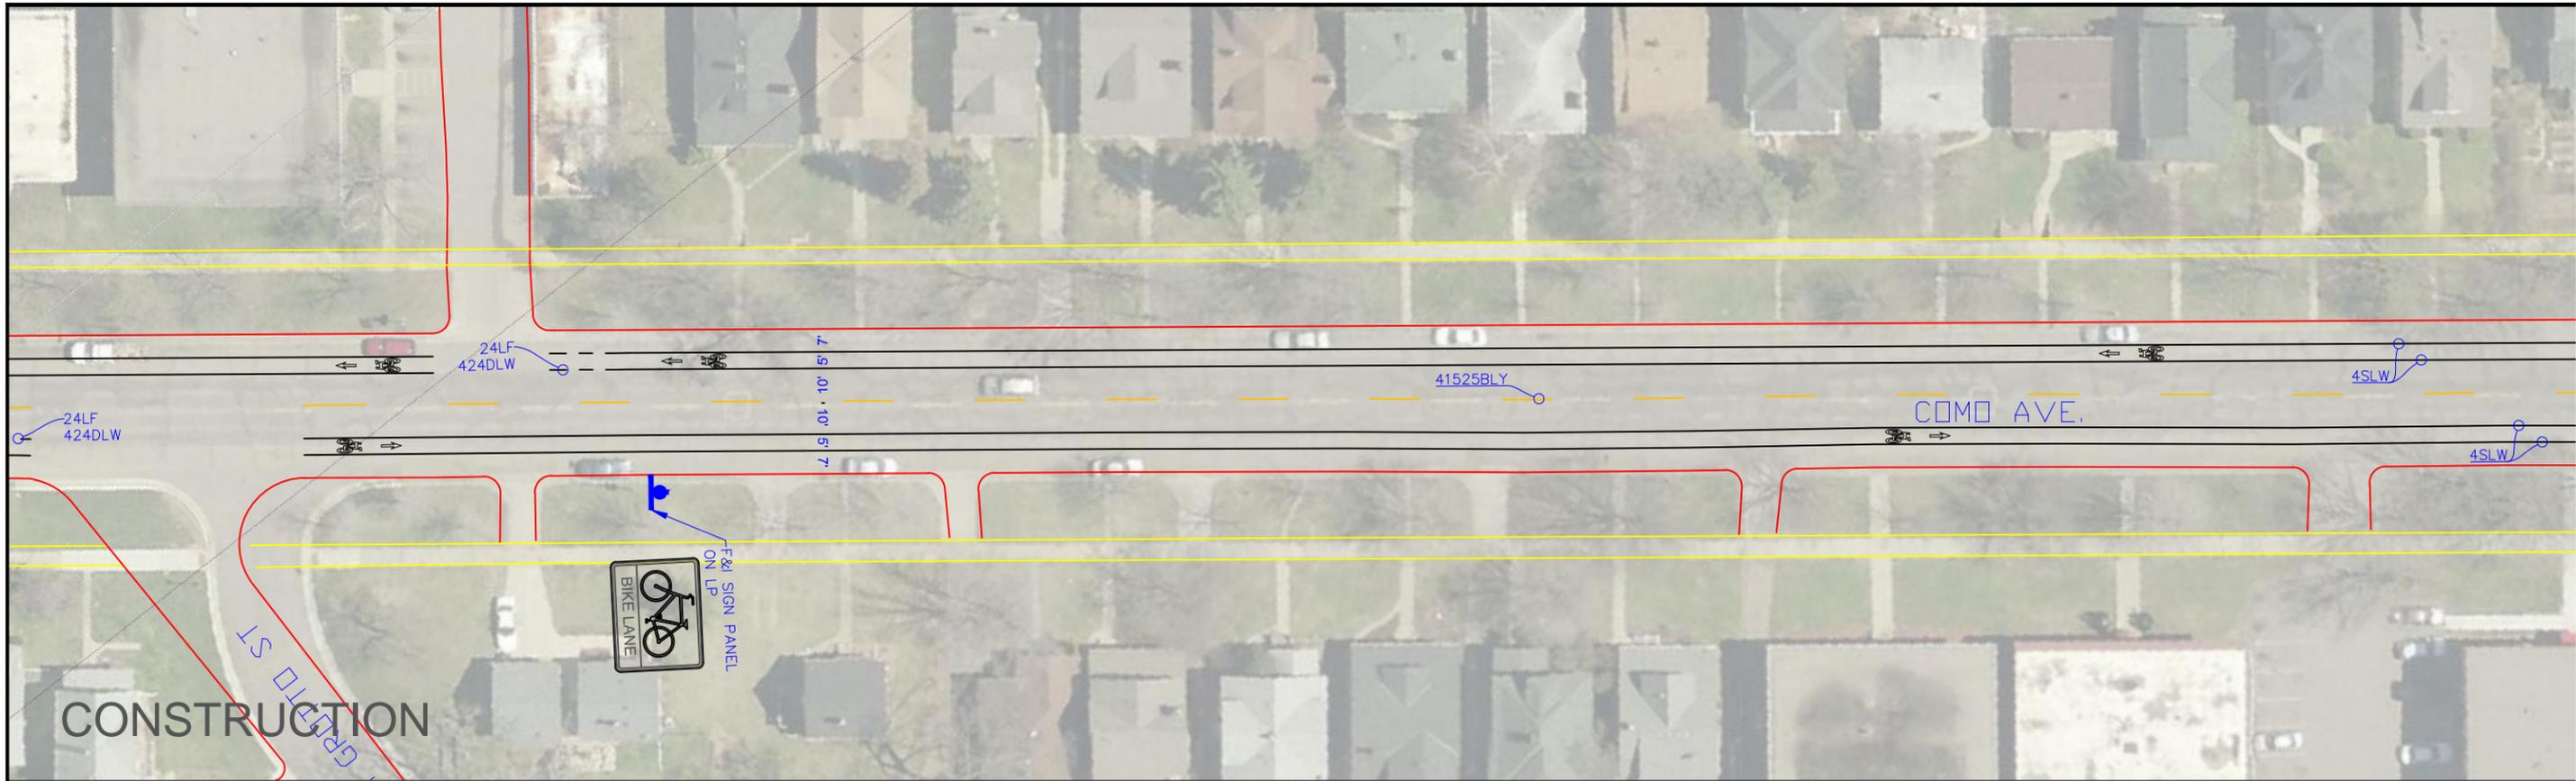

Z:\TRAFFIC\PROJECTS\2016\COMO\CAD\COMOGATEWAYDALE.DWG 1/8/2016 8:52:56 AM

	DESIGNED	TON
	DRAWN	TON
	APPROVED	HWW

I HEREBY CERTIFY THAT THIS PLAN WAS PREPARED BY ME OR UNDER MY DIRECT SUPERVISION AND THAT I AM A DULY LICENSED PROFESSIONAL ENGINEER UNDER THE LAWS OF THE STATE OF MINNESOTA

SIGNATURE: \_\_\_\_\_ DATE: XX/XX/2015  
 HUNWEN WESTMAN LIC. NO. XXXXX

PREPARED BY TRAFFIC ENGINEERING DIVISION FOR THE CITY OF ST. PAUL DEPARTMENT OF PUBLIC WORKS



## COMO AVENUE BIKE LANE PROJECT

DALE STREET TO GATEWAY DRIVE

CITY OF SAINT PAUL PROJECT NO. XX-P-XXXX	STATE PROJECT NO. XXX-XXX-XXX
DATE: NOVEMBER 9, 2015	SHEET 3 OF ST5

SCALE IN FEET



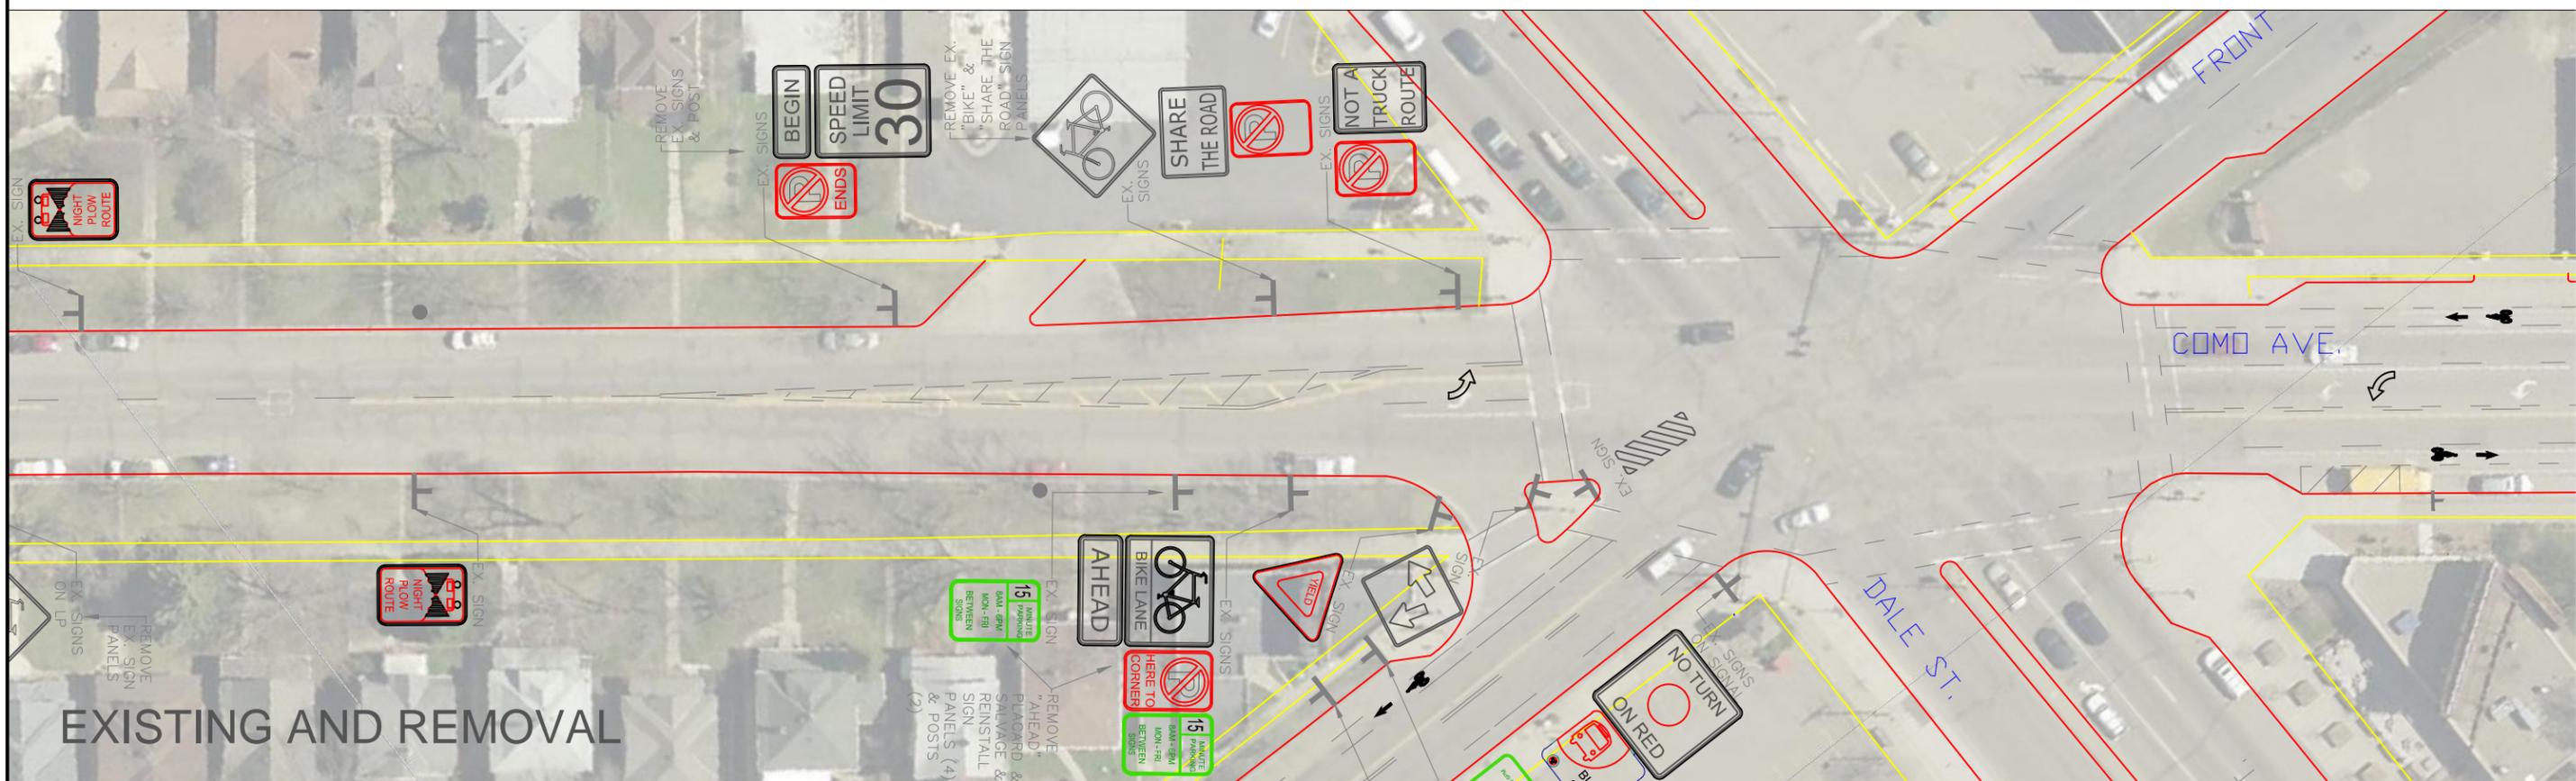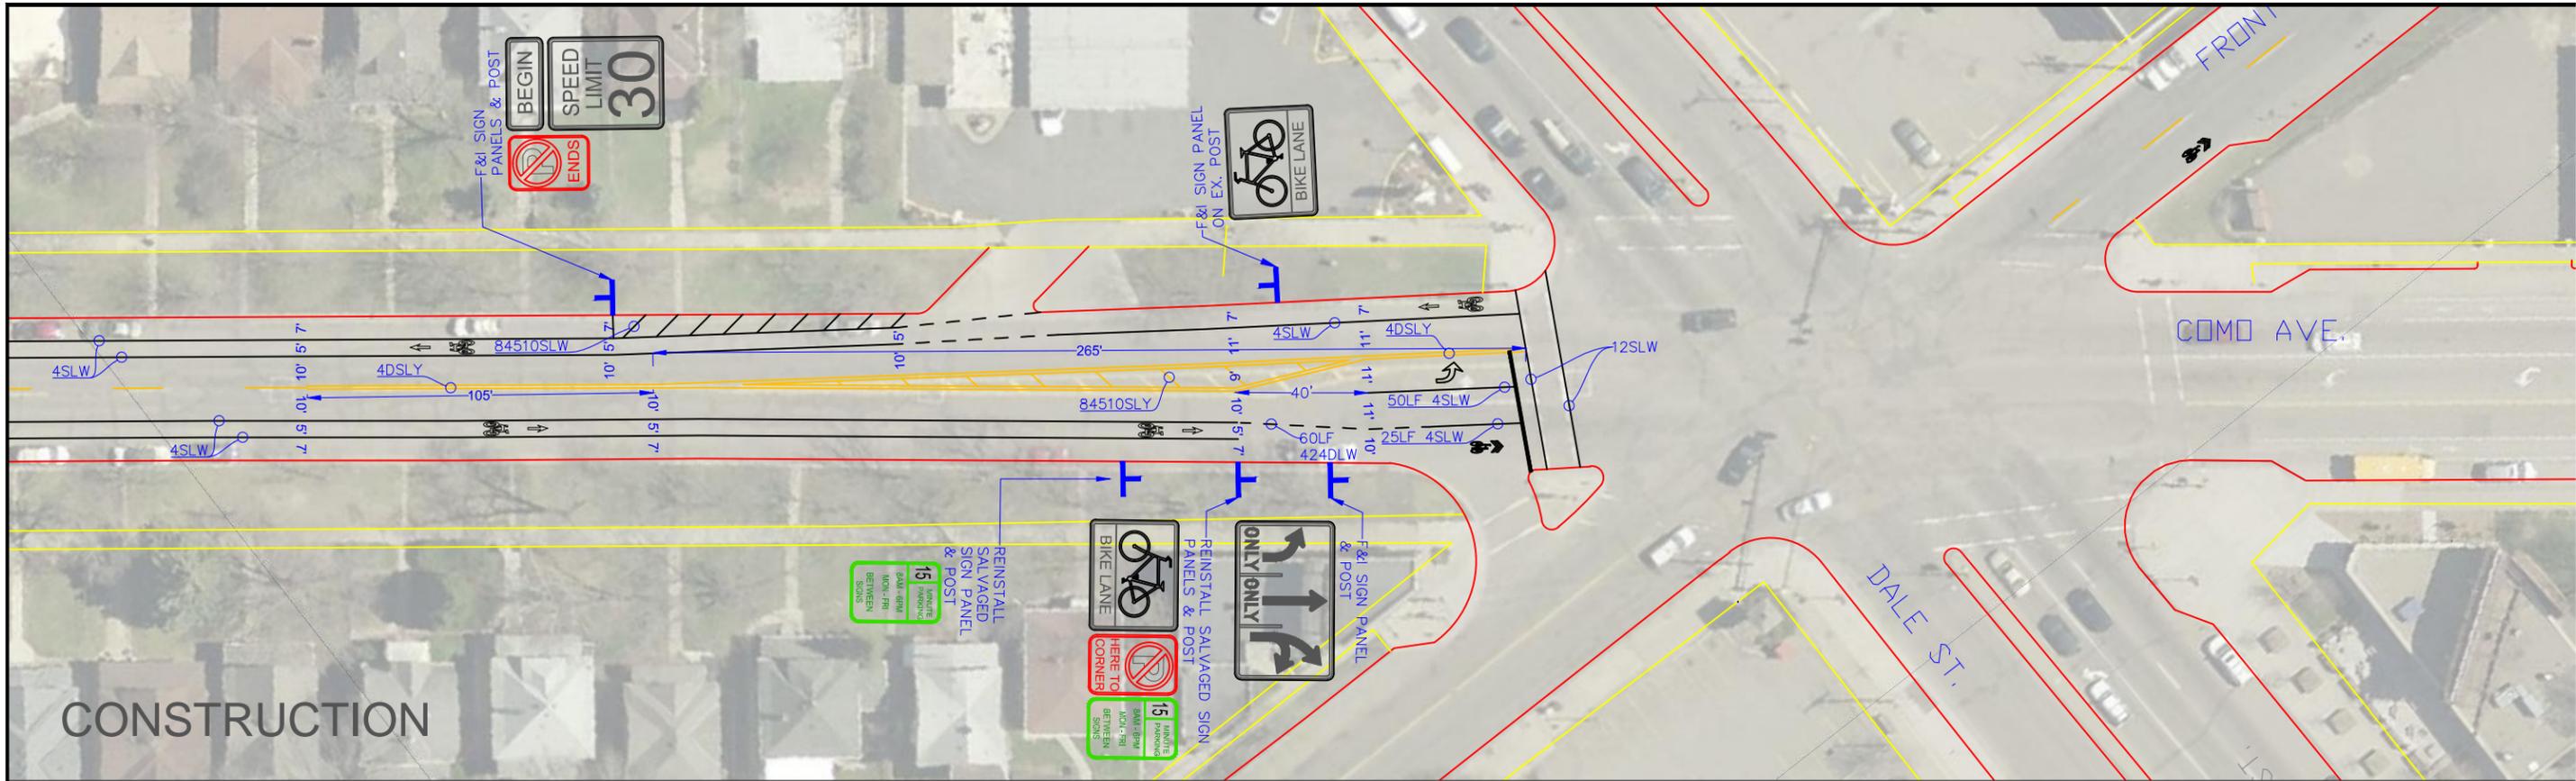

Z:\TRAFFIC\PROJECTS\2016\COMO\CAD\COMOGATEWAYDALE.DWG 1/8/2016 8:52:45 AM

	DESIGNED	TON
	DRAWN	TON
	APPROVED	HWW

I HEREBY CERTIFY THAT THIS PLAN WAS PREPARED BY ME OR UNDER MY DIRECT SUPERVISION AND THAT I AM A DULY LICENSED PROFESSIONAL ENGINEER UNDER THE LAWS OF THE STATE OF MINNESOTA

SIGNATURE: \_\_\_\_\_ DATE: XX/XX/2015  
 HUNWEN WESTMAN LIC. NO. XXXXX

PREPARED BY TRAFFIC ENGINEERING DIVISION FOR THE CITY OF ST. PAUL DEPARTMENT OF PUBLIC WORKS

## COMO AVENUE BIKE LANE PROJECT

DALE STREET TO GATEWAY DRIVE

CITY OF SAINT PAUL PROJECT NO. XX-P-XXXX	STATE PROJECT NO. XXX-XXX-XXX
DATE: NOVEMBER 9, 2015	SHEET 5 OF ST5

SCALE IN FEET