


EXISTING & REMOVAL LEGEND

- HYDRANT
- UTILITY POLE
- LIGHT STANDARD
- TRAFFIC SIGNAL
- PULLBOX
- EXISTING TREE
- DRIVEWAY CROSSING
- SIDEWALK RECONSTRUCTION

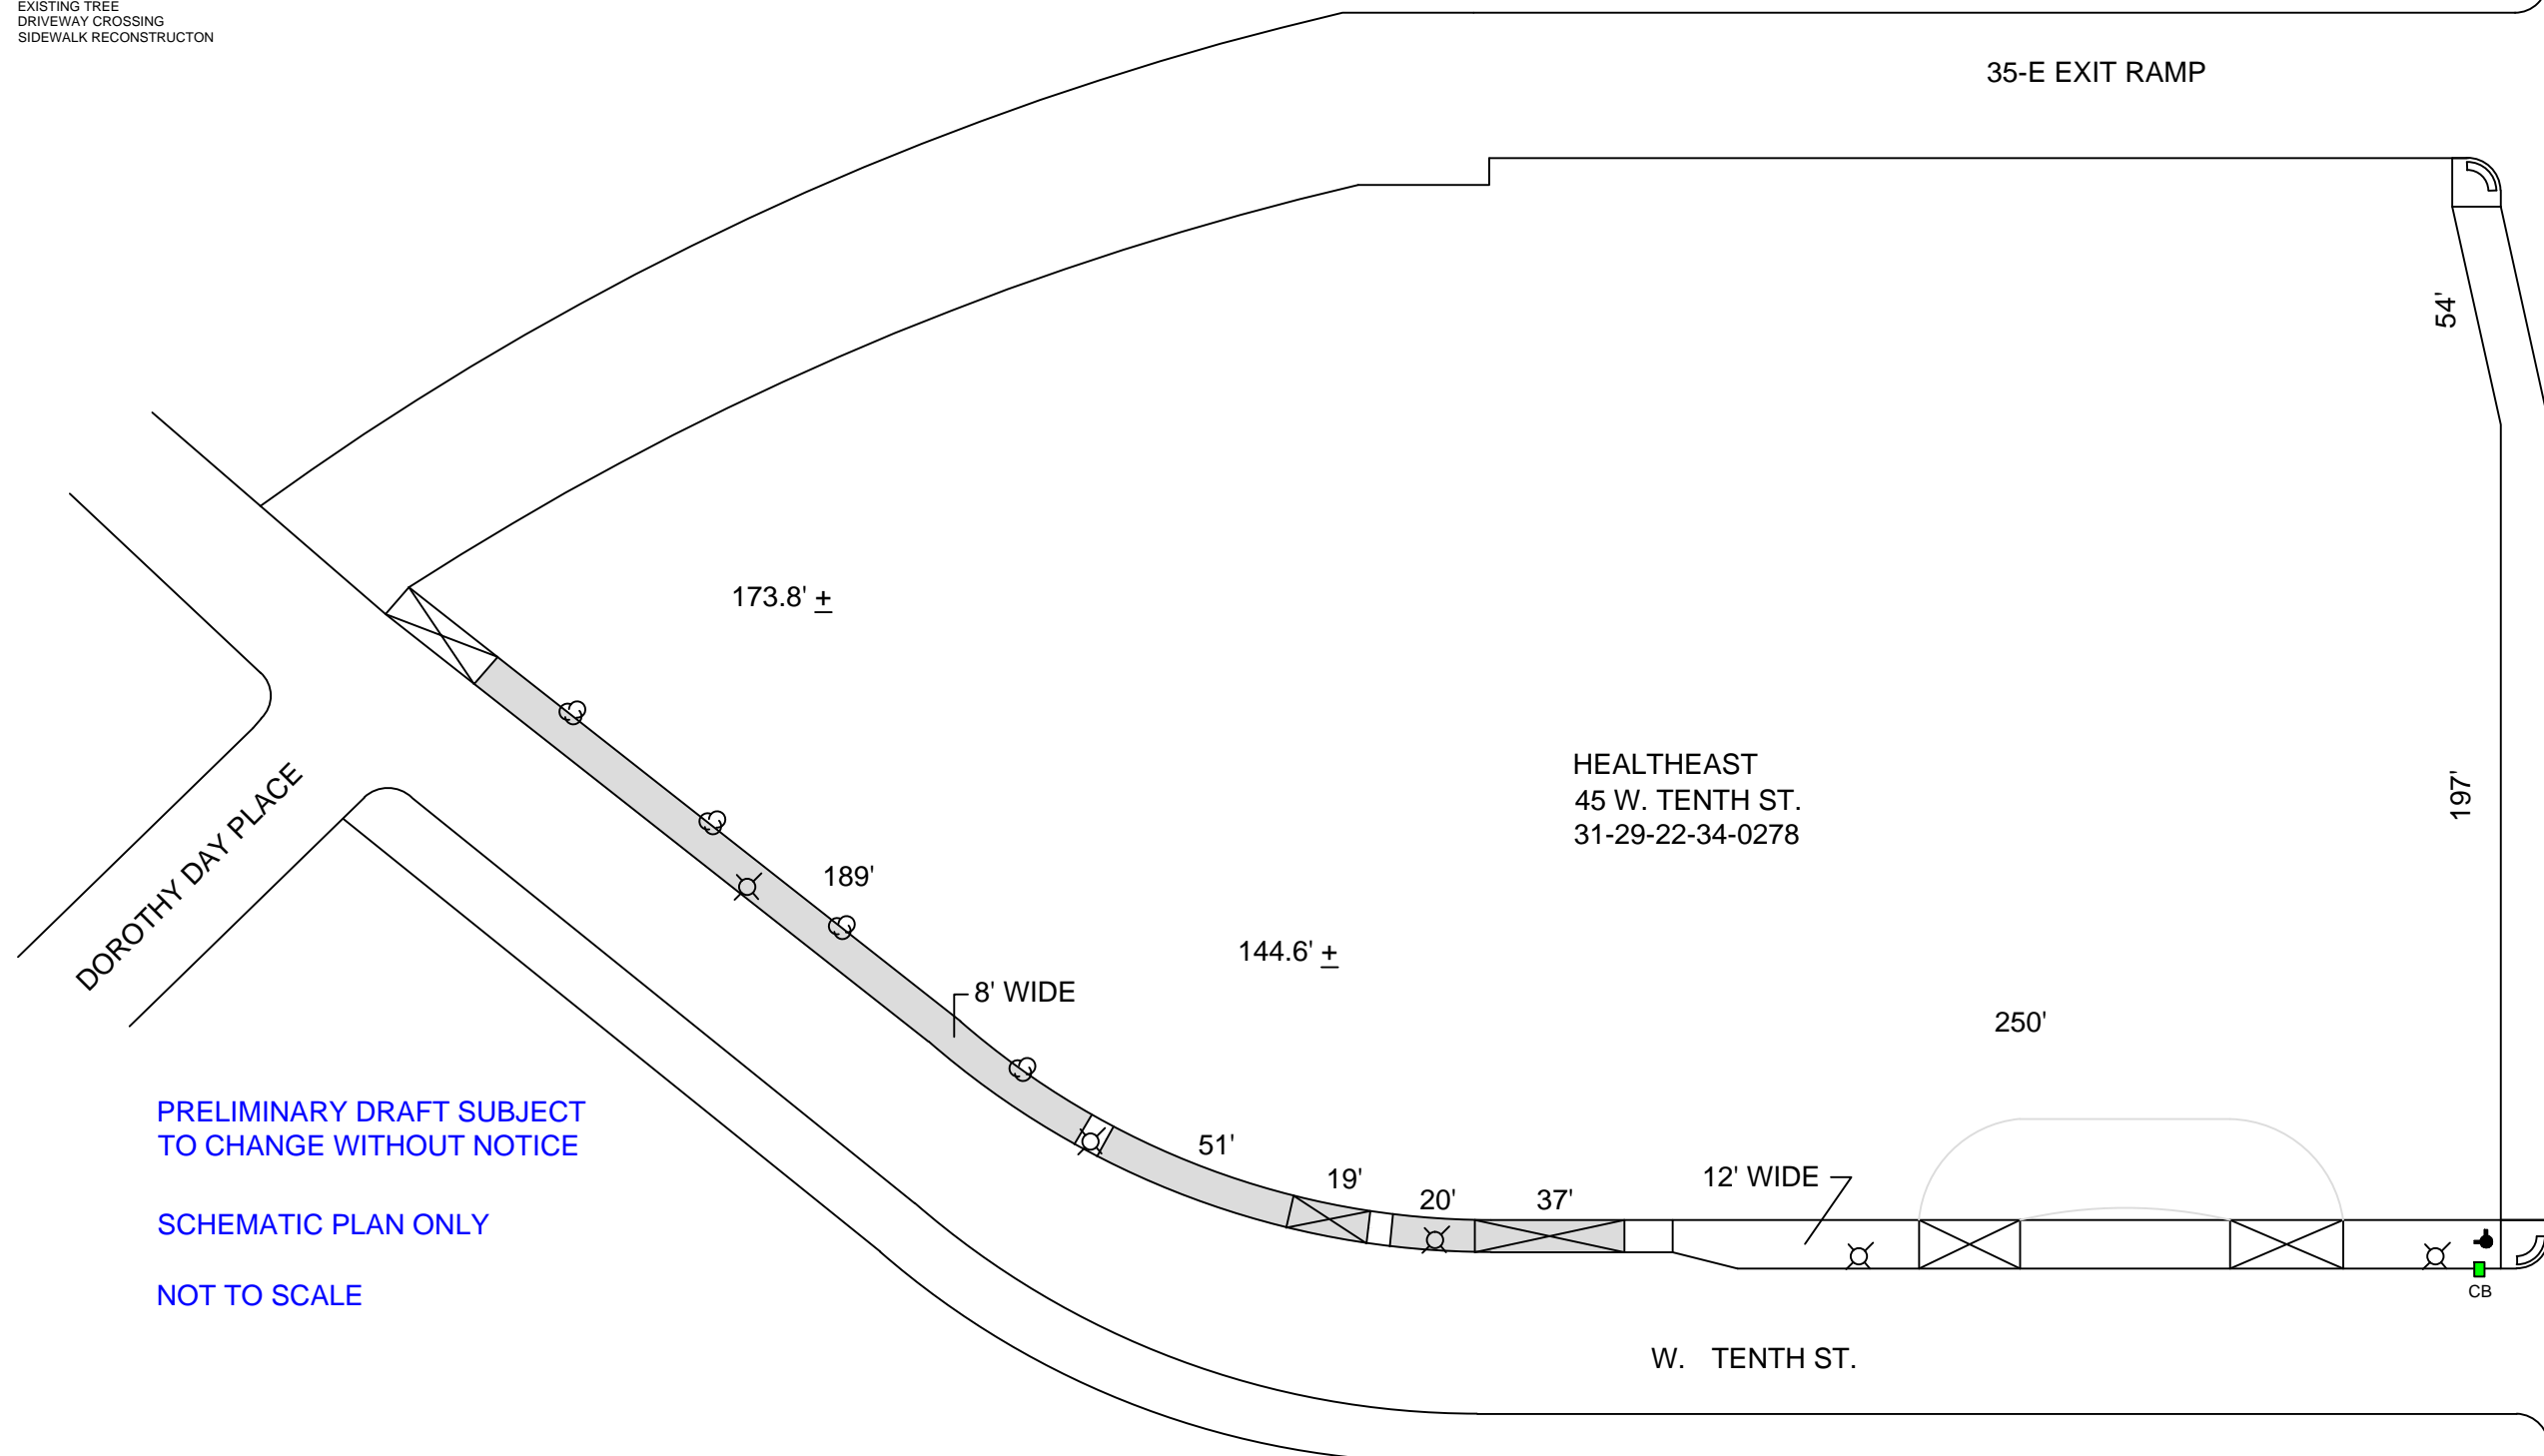

PRELIMINARY DRAFT SUBJECT
TO CHANGE WITHOUT NOTICE

SCHEMATIC PLAN ONLY

NOT TO SCALE

DESIGNED:	
DRAWN:	
APPROVED:	

**BLOCK BOUNDED BY - W. TENTH ST. & ST. PETER
St. & I-35E EXIT RAMP & DOROTHY DAY PL.**

PROJECT: 19-M-0696	CAD NAME:
	DATE: 12/12/18