


EXISTING & REMOVAL LEGEND

- HYDRANT
- UTILITY POLE
- LIGHT STANDARD
- TRAFFIC SIGNAL
- PULLBOX
- EXISTING TREE
- DRIVEWAY CROSSING
- SIDEWALK RECONSTRUCTION

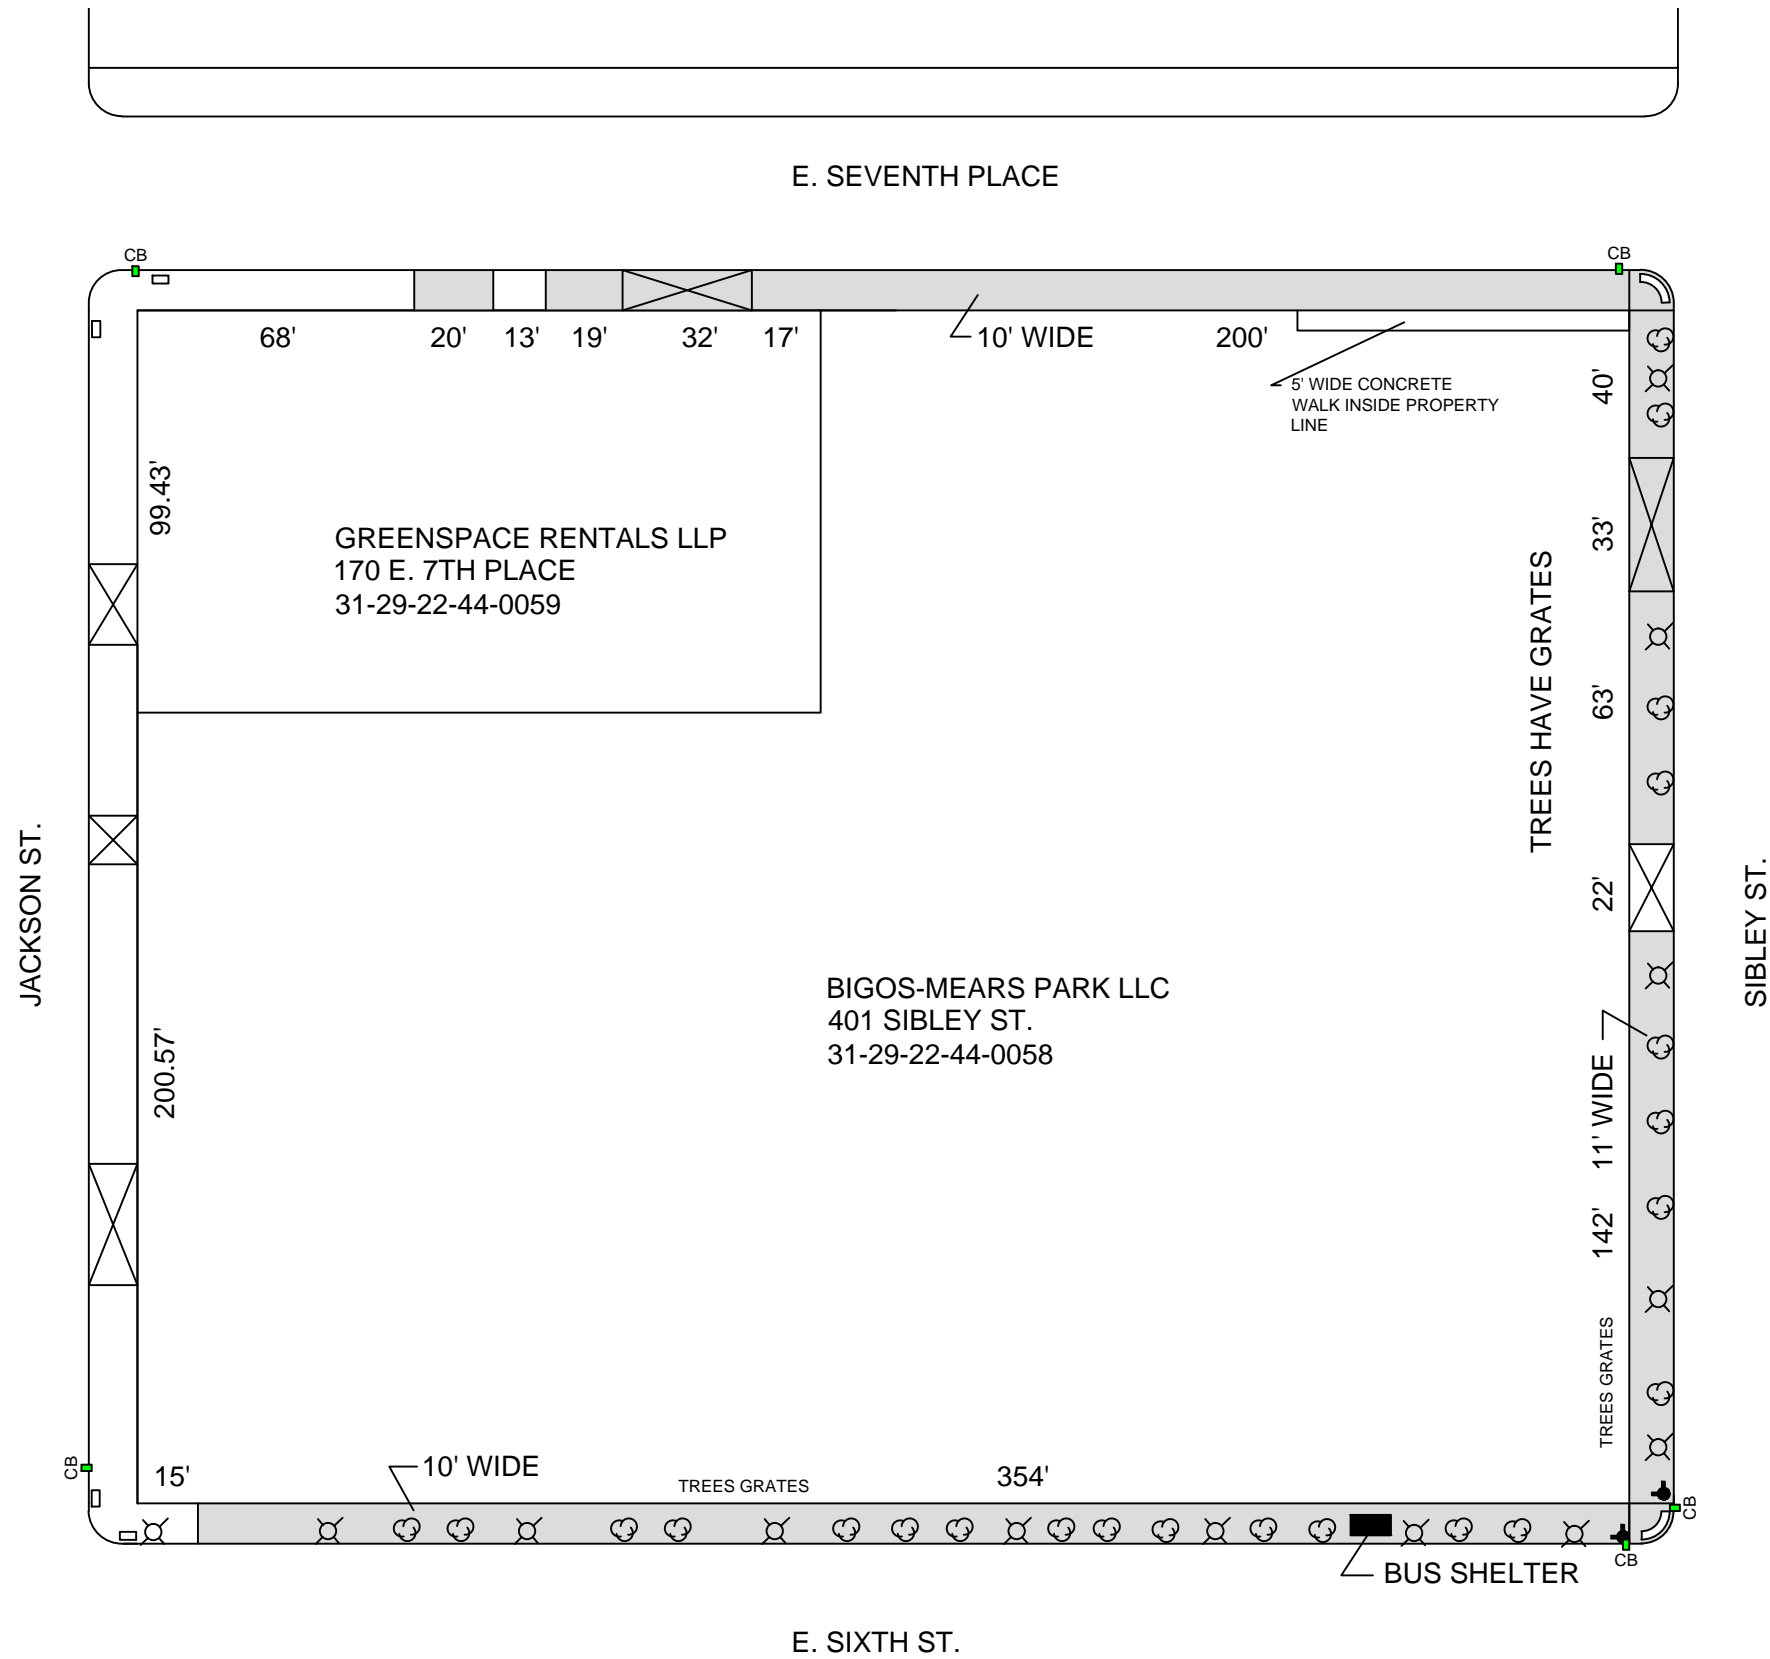

PRELIMINARY DRAFT SUBJECT TO CHANGE WITHOUT NOTICE

SCHEMATIC PLAN ONLY

NOT TO SCALE

DESIGNED:		BLOCK BOUNDED BY SIBLEY ST. & E. SIXTH ST. & SEVENTH PLACE & JACKSON ST.	PROJECT: 19-M-0696
DRAWN:			CAD NAME:
APPROVED:			DATE: 12/12/18