


EXISTING & REMOVAL LEGEND

-  HYDRANT
-  UTILITY POLE
-  LIGHT STANDARD
-  TRAFFIC SIGNAL
-  PULLBOX
-  EXISTING TREE
-  DRIVEWAY CROSSING
-  SIDEWALK RECONSTRUCTION

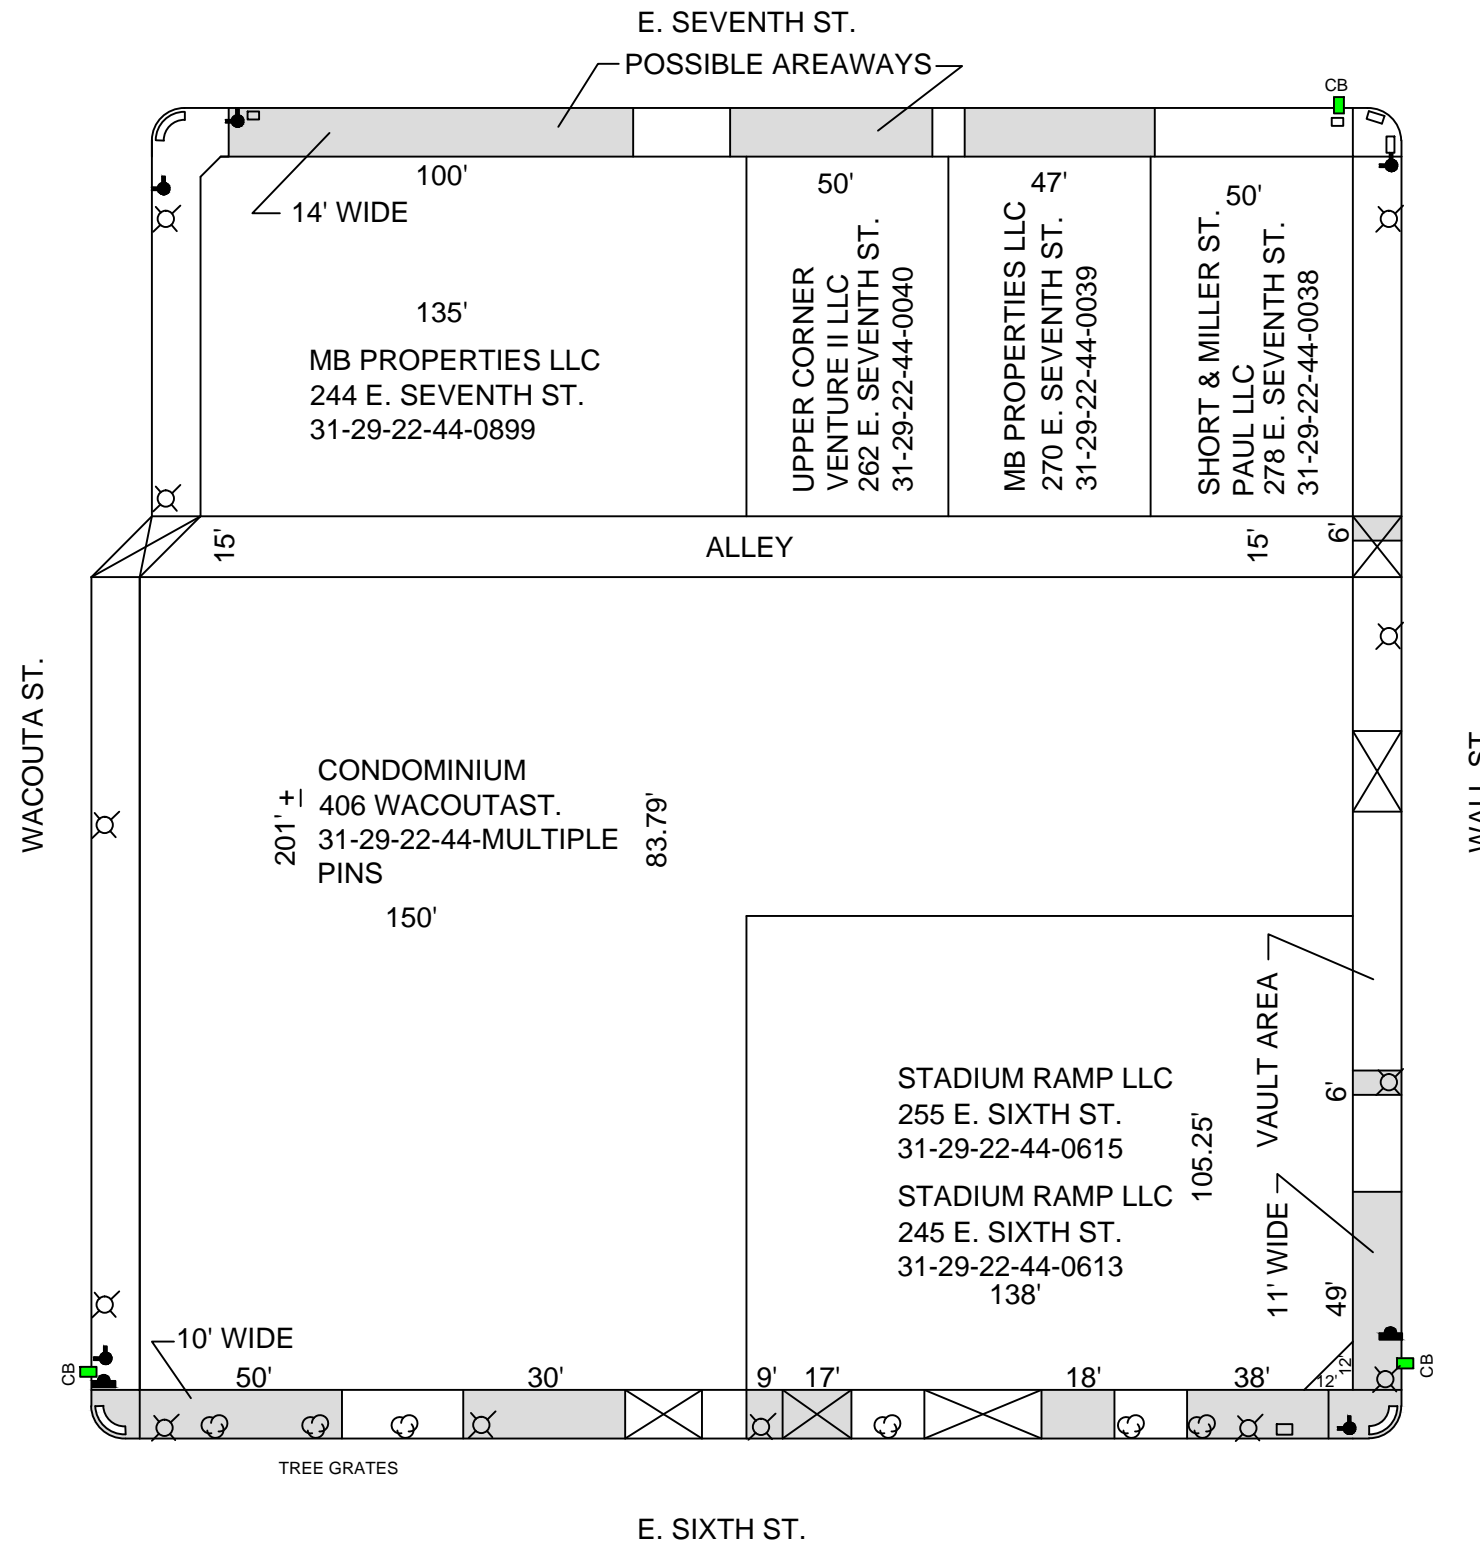

PRELIMINARY DRAFT SUBJECT
TO CHANGE WITHOUT NOTICE

SCHEMATIC PLAN ONLY

NOT TO SCALE

DESIGNED:	
DRAWN:	
APPROVED:	

BLOCK BOUNDED BY - E. SIXTH ST. & WALL ST. & E. SEVENTH ST. & WACOUTA ST.

PROJECT: 19-M-0696	
	CAD NAME:
	DATE: 12/12/18