



**EXISTING & REMOVAL LEGEND**


-  HYDRANT
-  UTILITY POLE
-  LIGHT STANDARD
-  TRAFFIC SIGNAL
-  PULLBOX
-  EXISTING TREE
-  DRIVEWAY CROSSING
-  SIDEWALK RECONSTRUCTION

PRELIMINARY DRAFT SUBJECT  
TO CHANGE WITHOUT NOTICE

SCHEMATIC PLAN ONLY

NOT TO SCALE

TEMPERANCE ST.

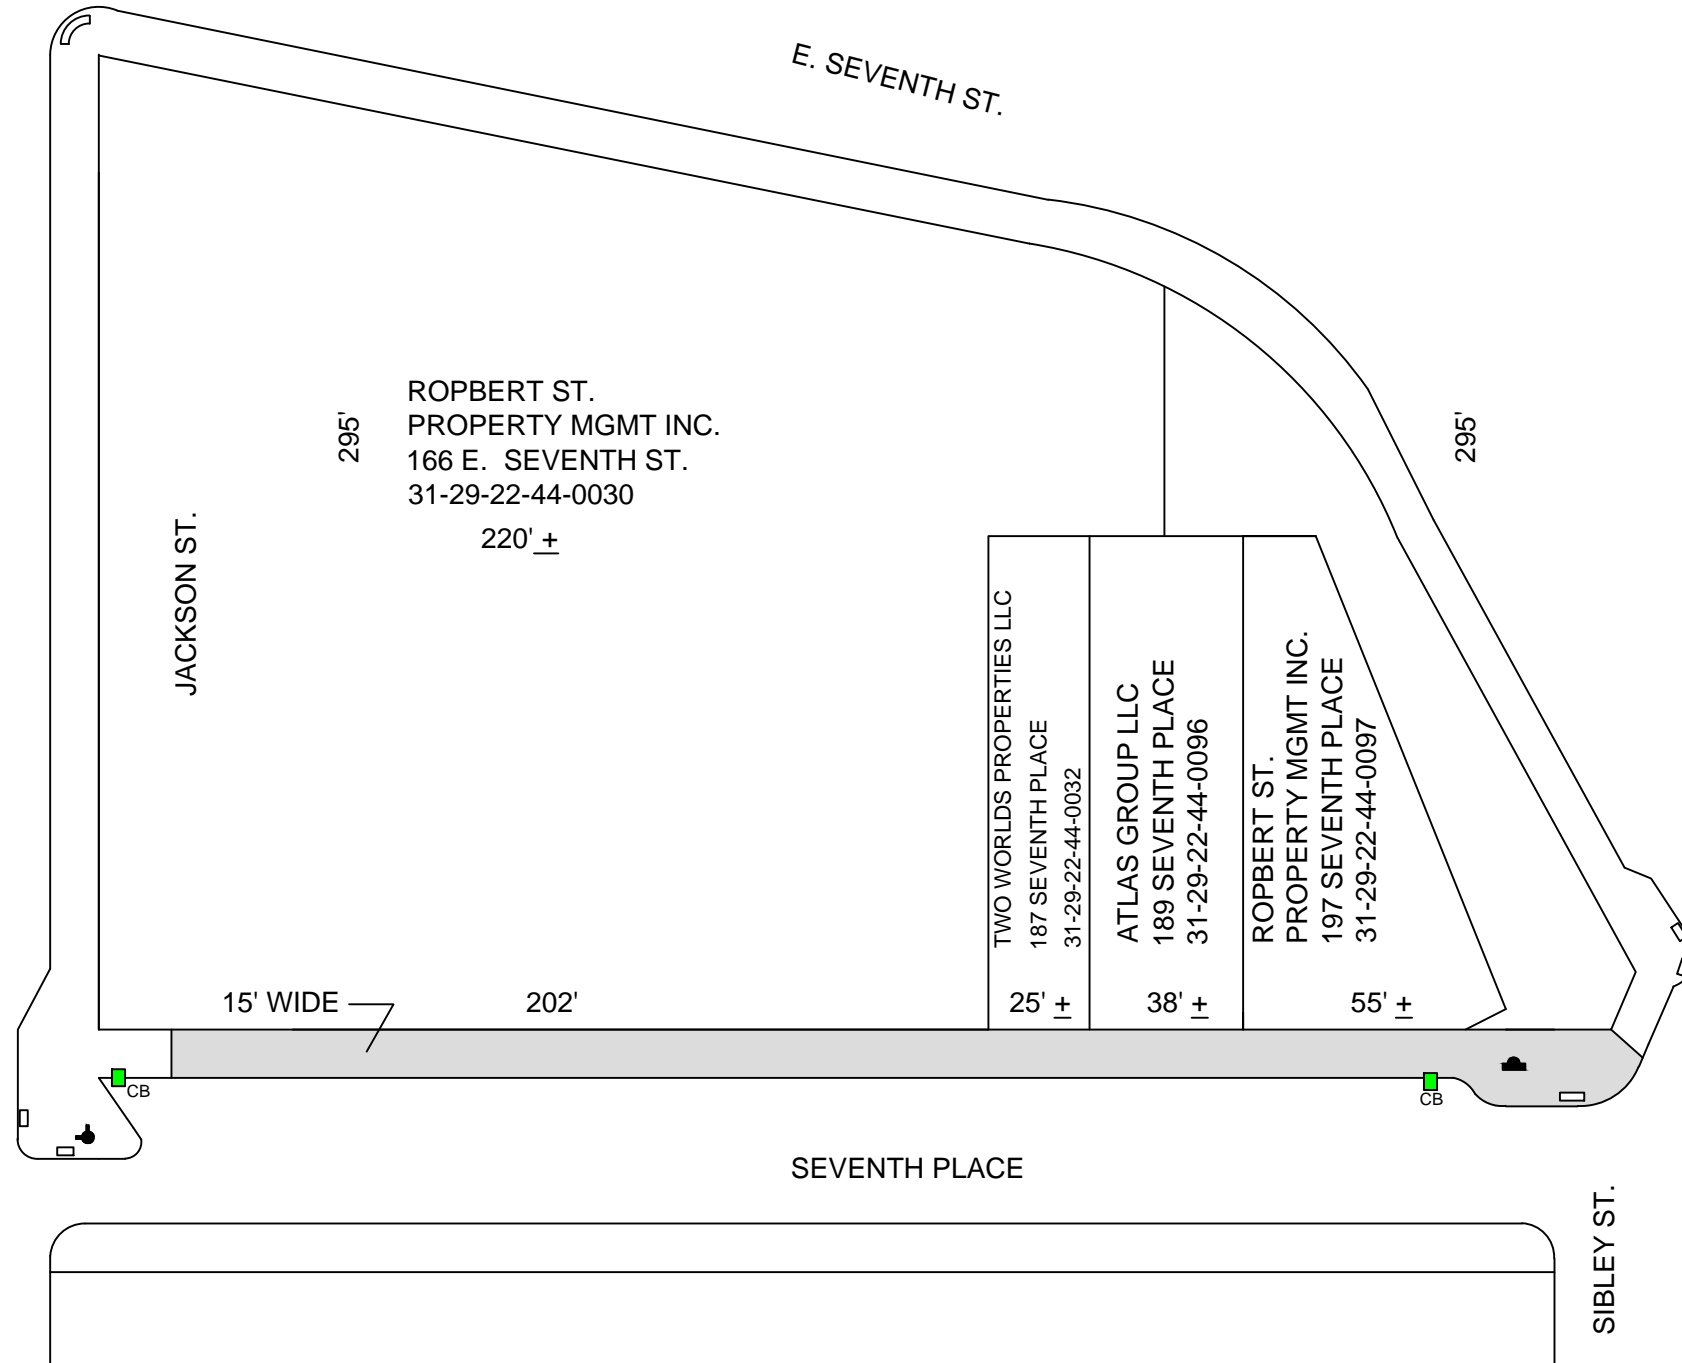

DESIGNED:	
DRAWN:	
APPROVED:	

**BLOCK BOUNDED BY - 7TH PLACE & SIBLEY ST. & E. SEVENTH ST. & JACKSON ST.**

PROJECT: 19-M-0696	
CAD NAME:	
DATE: 12/12/18	