


EXISTING & REMOVAL LEGEND

- HYDRANT
- UTILITY POLE
- LIGHT STANDARD
- TRAFFIC SIGNAL
- PULLBOX
- EXISTING TREE
- DRIVEWAY CROSSING
- SIDEWALK RECONSTRUCTON

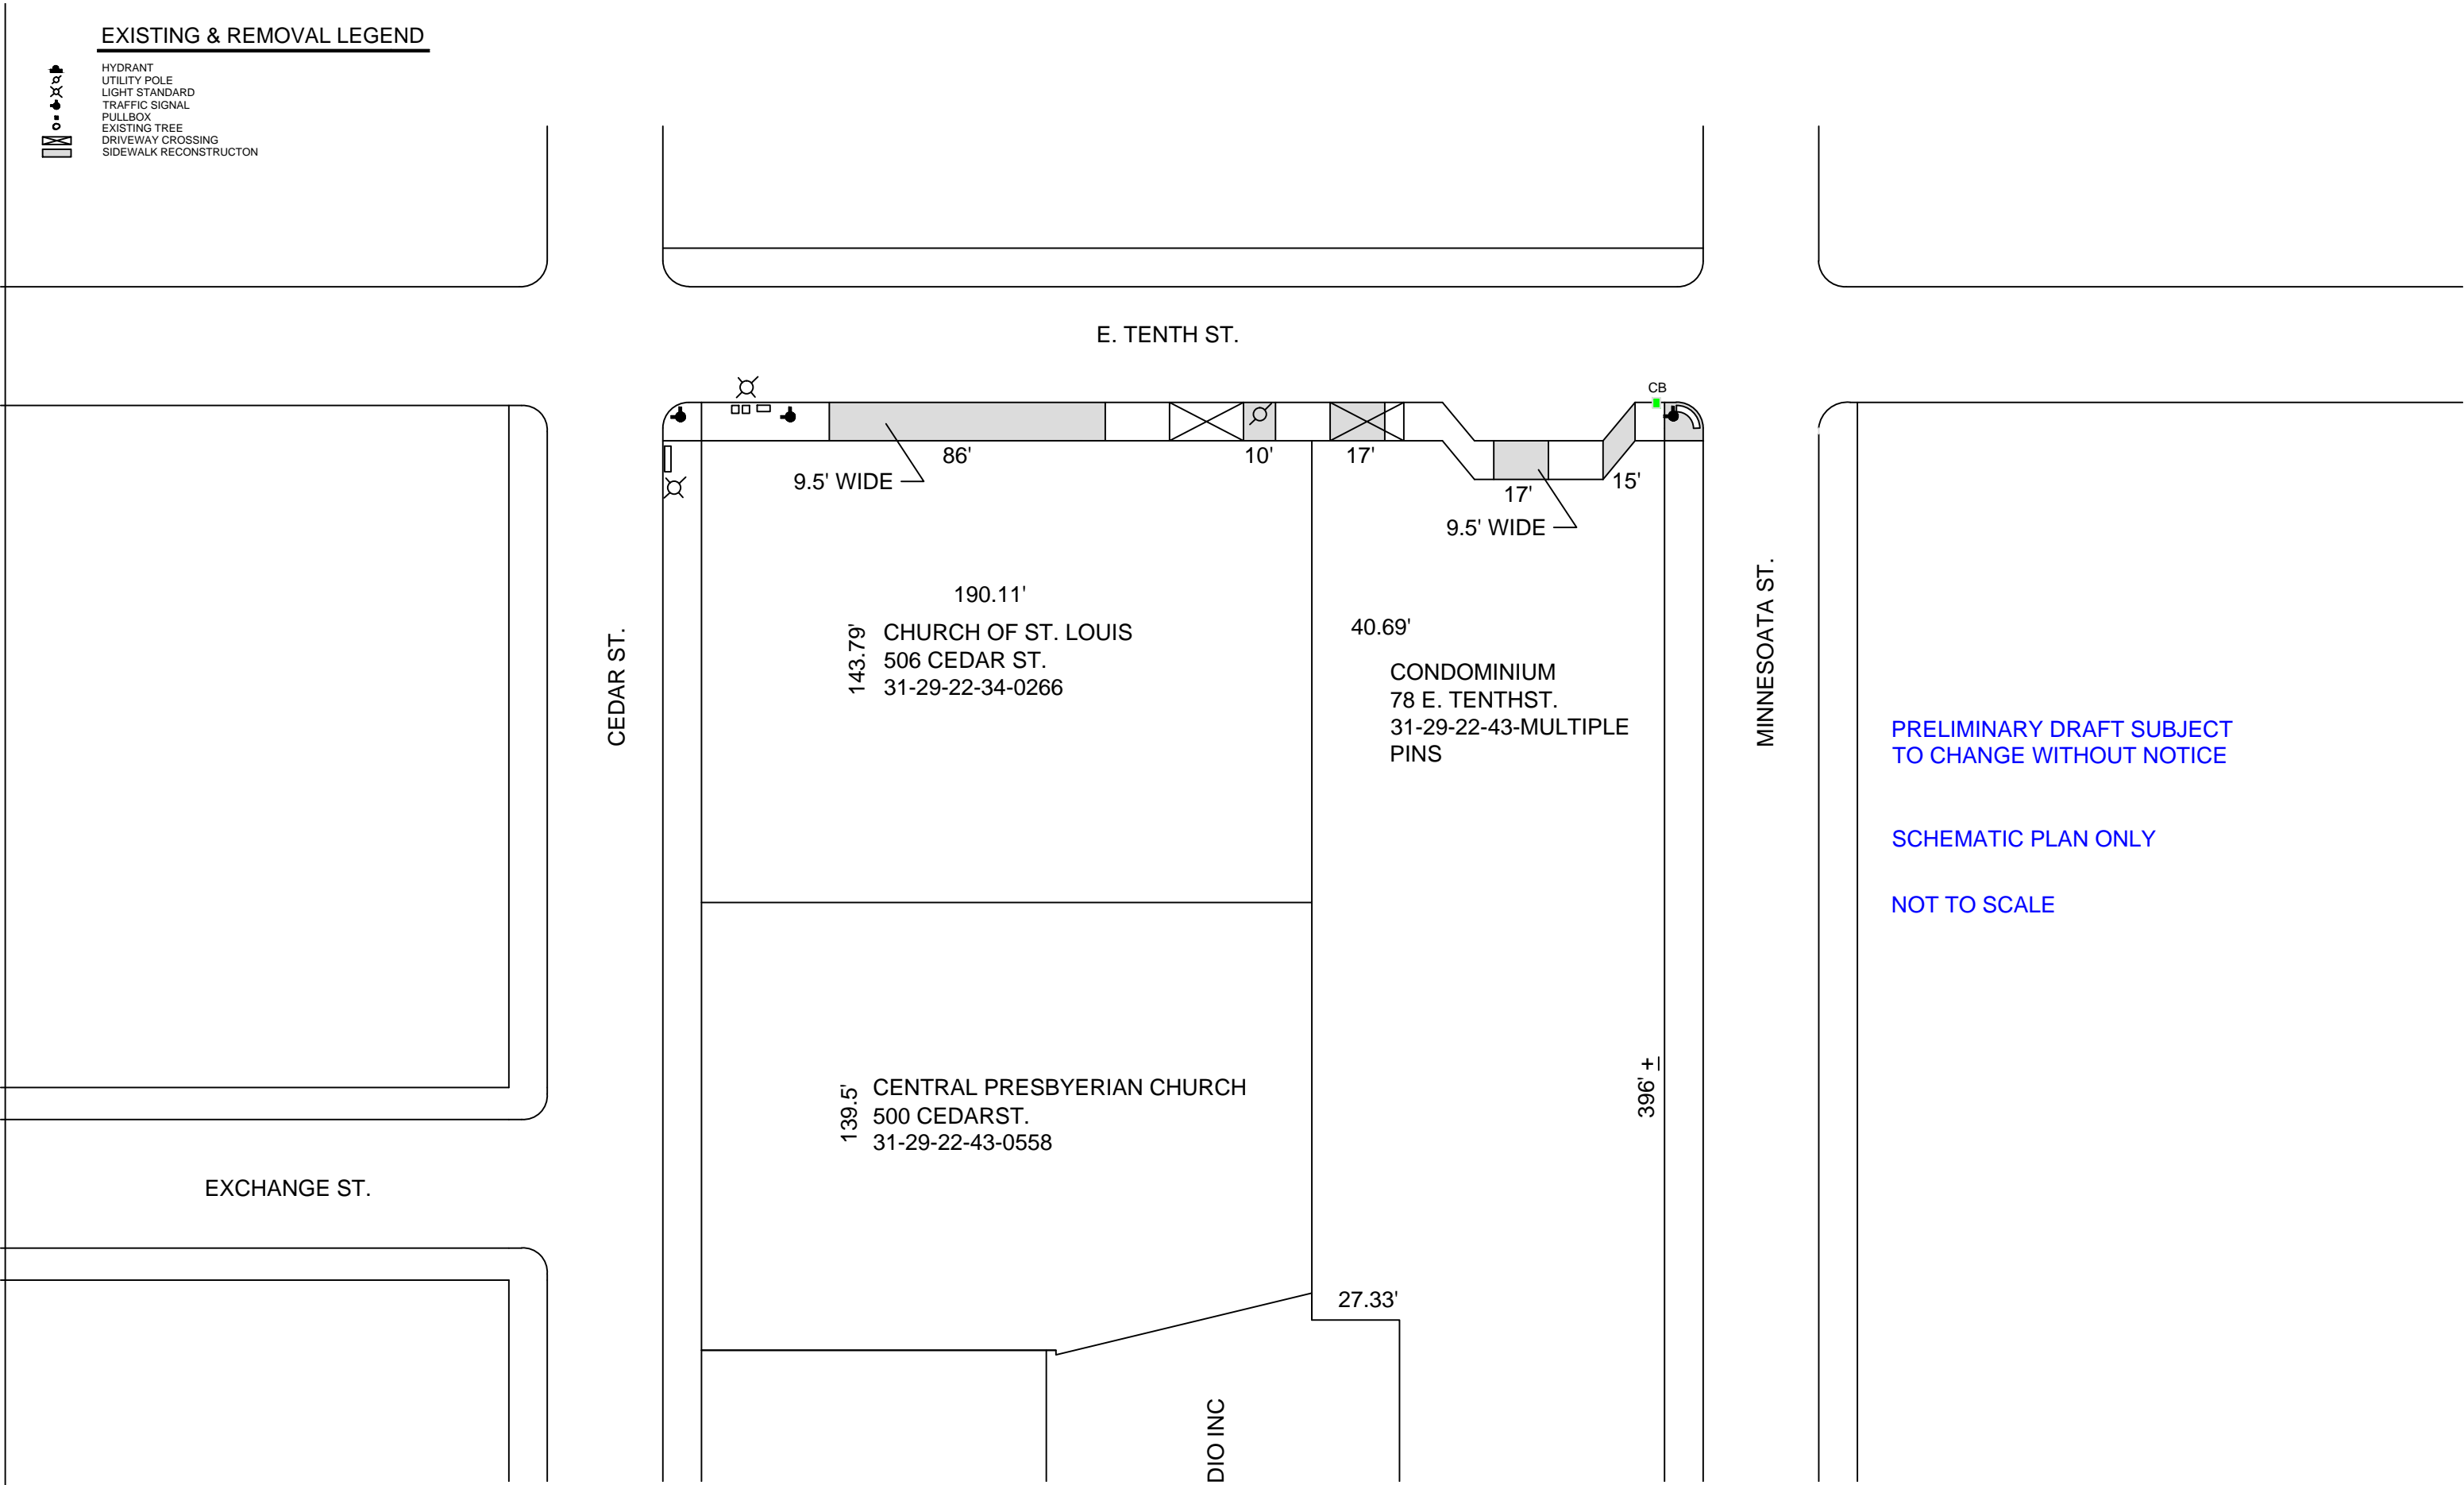

PRELIMINARY DRAFT SUBJECT
TO CHANGE WITHOUT NOTICE

SCHEMATIC PLAN ONLY

NOT TO SCALE

DESIGNED:		BLOCK BOUNDED BY - E. 7TH ST. & MINNESOTA ST. & E. 10TH ST. & CEDAR ST.	PROJECT: 19-M-0696		
DRAWN:			CAD NAME:		
APPROVED:			DATE: 12/12/18		