


EXISTING & REMOVAL LEGEND

- HYDRANT
- UTILITY POLE
- LIGHT STANDARD
- TRAFFIC SIGNAL
- PULLBOX
- EXISTING TREE
- DRIVEWAY CROSSING
- SIDEWALK RECONSTRUCTION

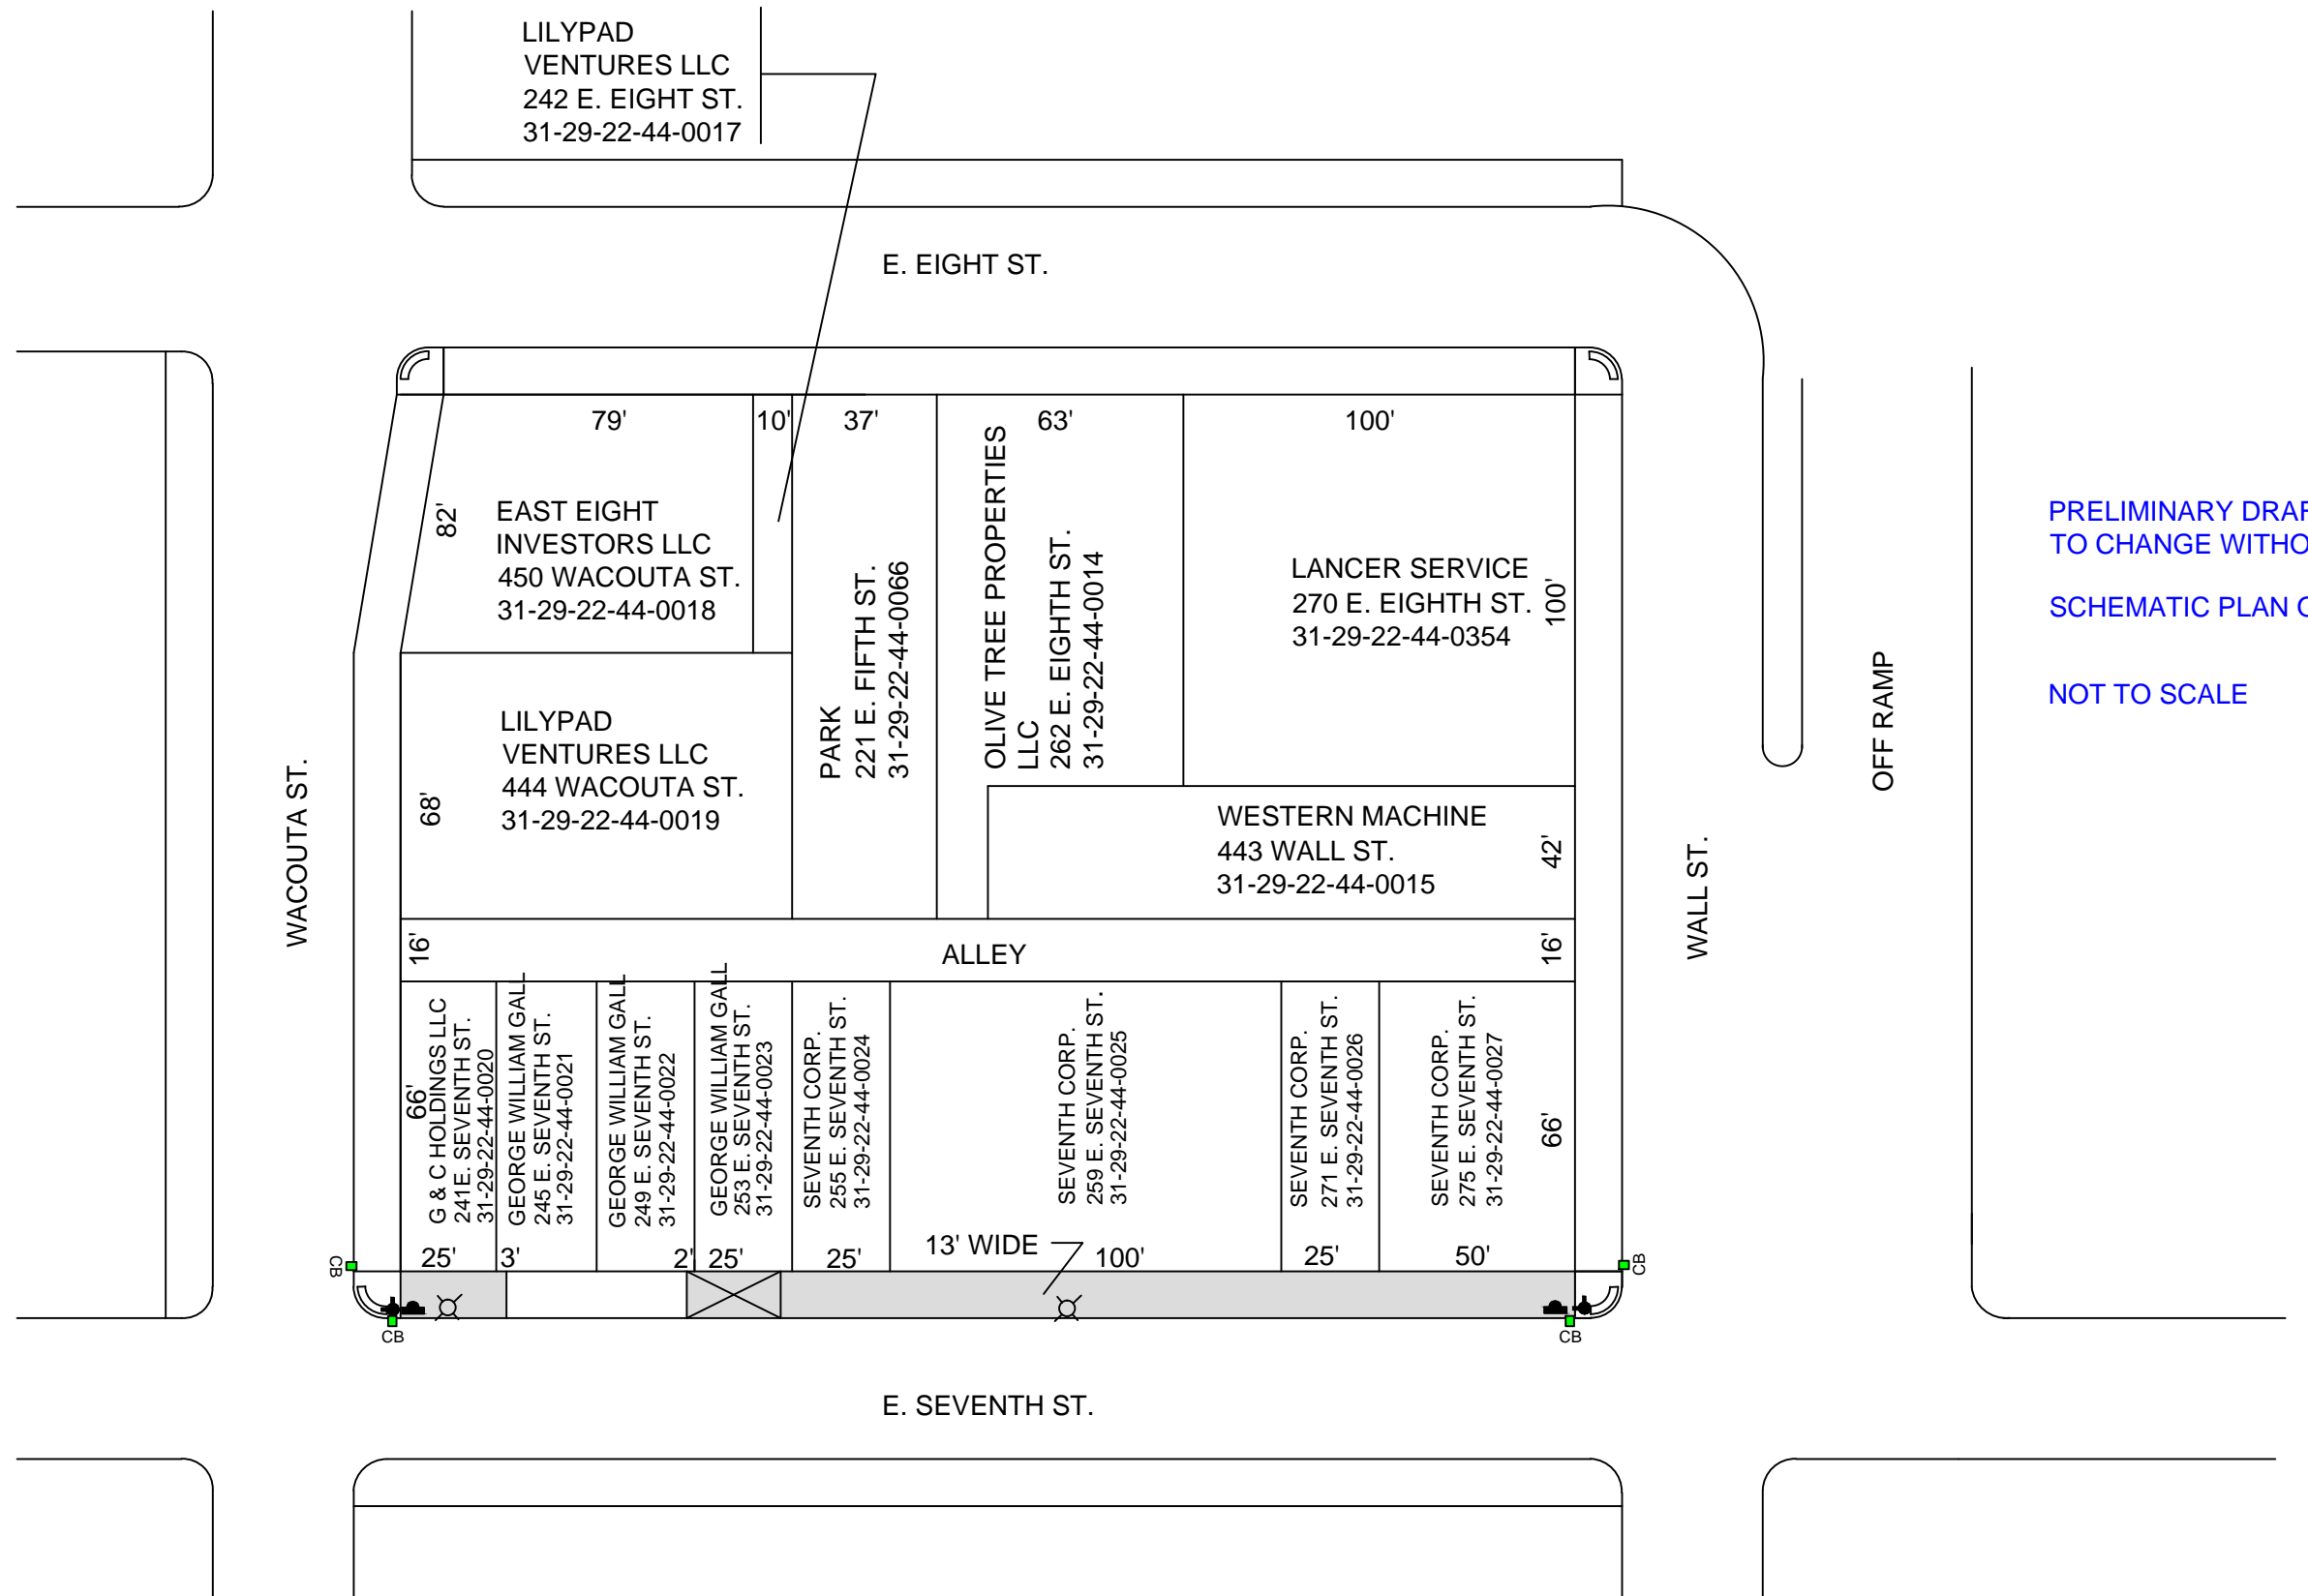

PRELIMINARY DRAFT SUBJECT TO CHANGE WITHOUT NOTICE
 SCHEMATIC PLAN ONLY
 NOT TO SCALE

DESIGNED:	
DRAWN:	
APPROVED:	

BLOCK BOUNDED BY - E. SEVENTH ST. & WALL ST. & E. EIGHTH ST. & WACOUTA ST.

PROJECT: 19-M-0696	
CAD NAME:	
DATE: 12/12/18	