


**EXISTING & REMOVAL LEGEND**

- HYDRANT
- UTILITY POLE
- LIGHT STANDARD
- TRAFFIC SIGNAL
- PULLBOX
- EXISTING TREE
- DRIVEWAY CROSSING
- SIDEWALK RECONSTRUCTION

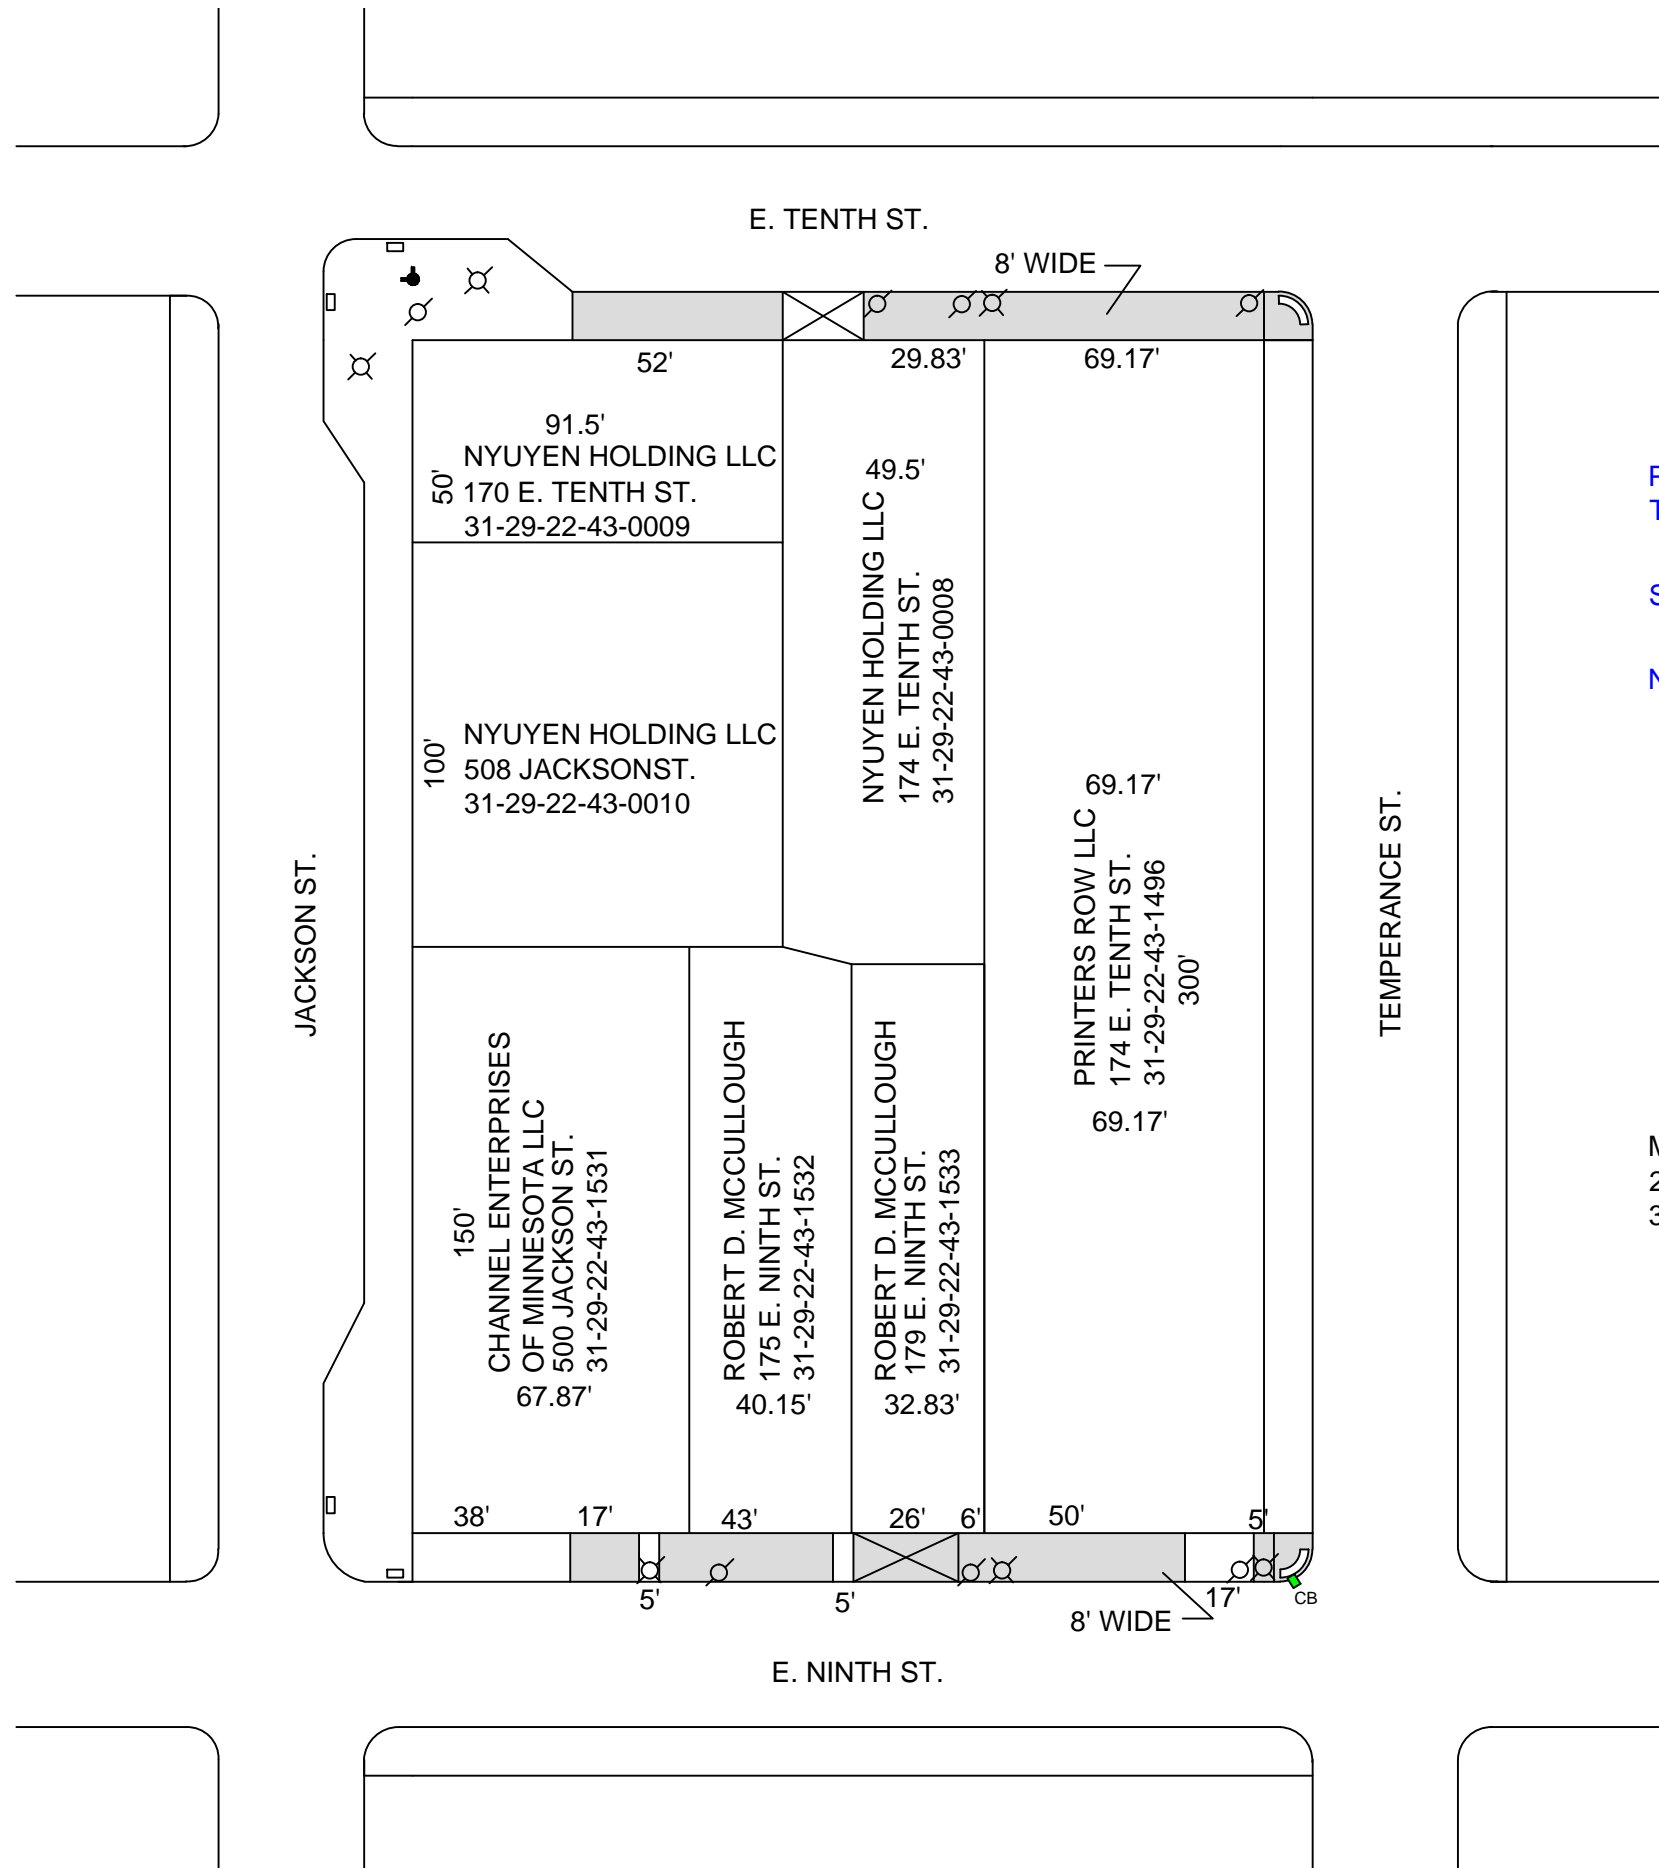

PRELIMINARY DRAFT SUBJECT  
TO CHANGE WITHOUT NOTICE

SCHEMATIC PLAN ONLY

NOT TO SCALE

MEARS PARK  
221 E. FIFTH ST.  
31-29-22-44-0066

DESIGNED:	
DRAWN:	
APPROVED:	

**BLOCK BOUNDED BY- JACKSON ST. & TENTH ST.  
& TEMPERANCE ST. & E. NINTH ST.**

PROJECT: 19-M-0696	
CAD NAME:	
DATE: 12/12/18	